
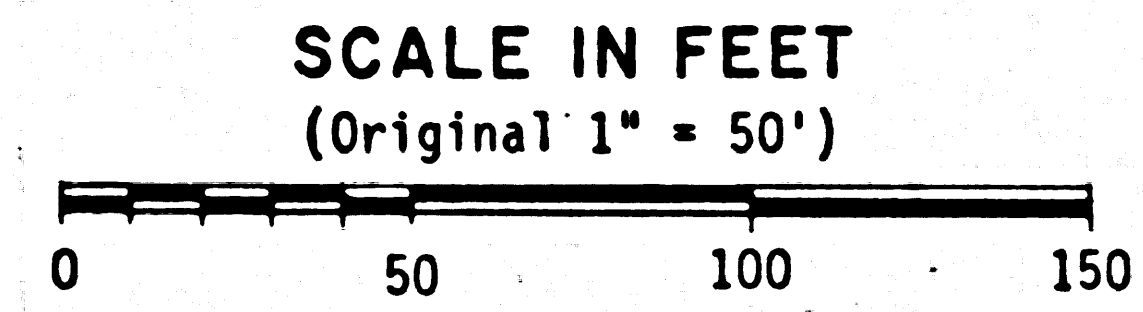


PAR. NO.	GRANTOR	VESTING DEED	DEED TO L.A.C.F.C.D.	
			type of deed	recorded
1A	ALICE G. TAFOYA ANTHONY H. GONZALES	D3392-346	EASE. - C.S.D.	
2A	SOUTHERN PACIFIC CO.	D1999-108 ETC.	EASE.* - C.S.D.&A.S.	
3A		D5283-249 ETC.	EASE. - C.S.D.	

\* C.S.D.&A.S. Denotes covered storm drain and appurtenant structures.

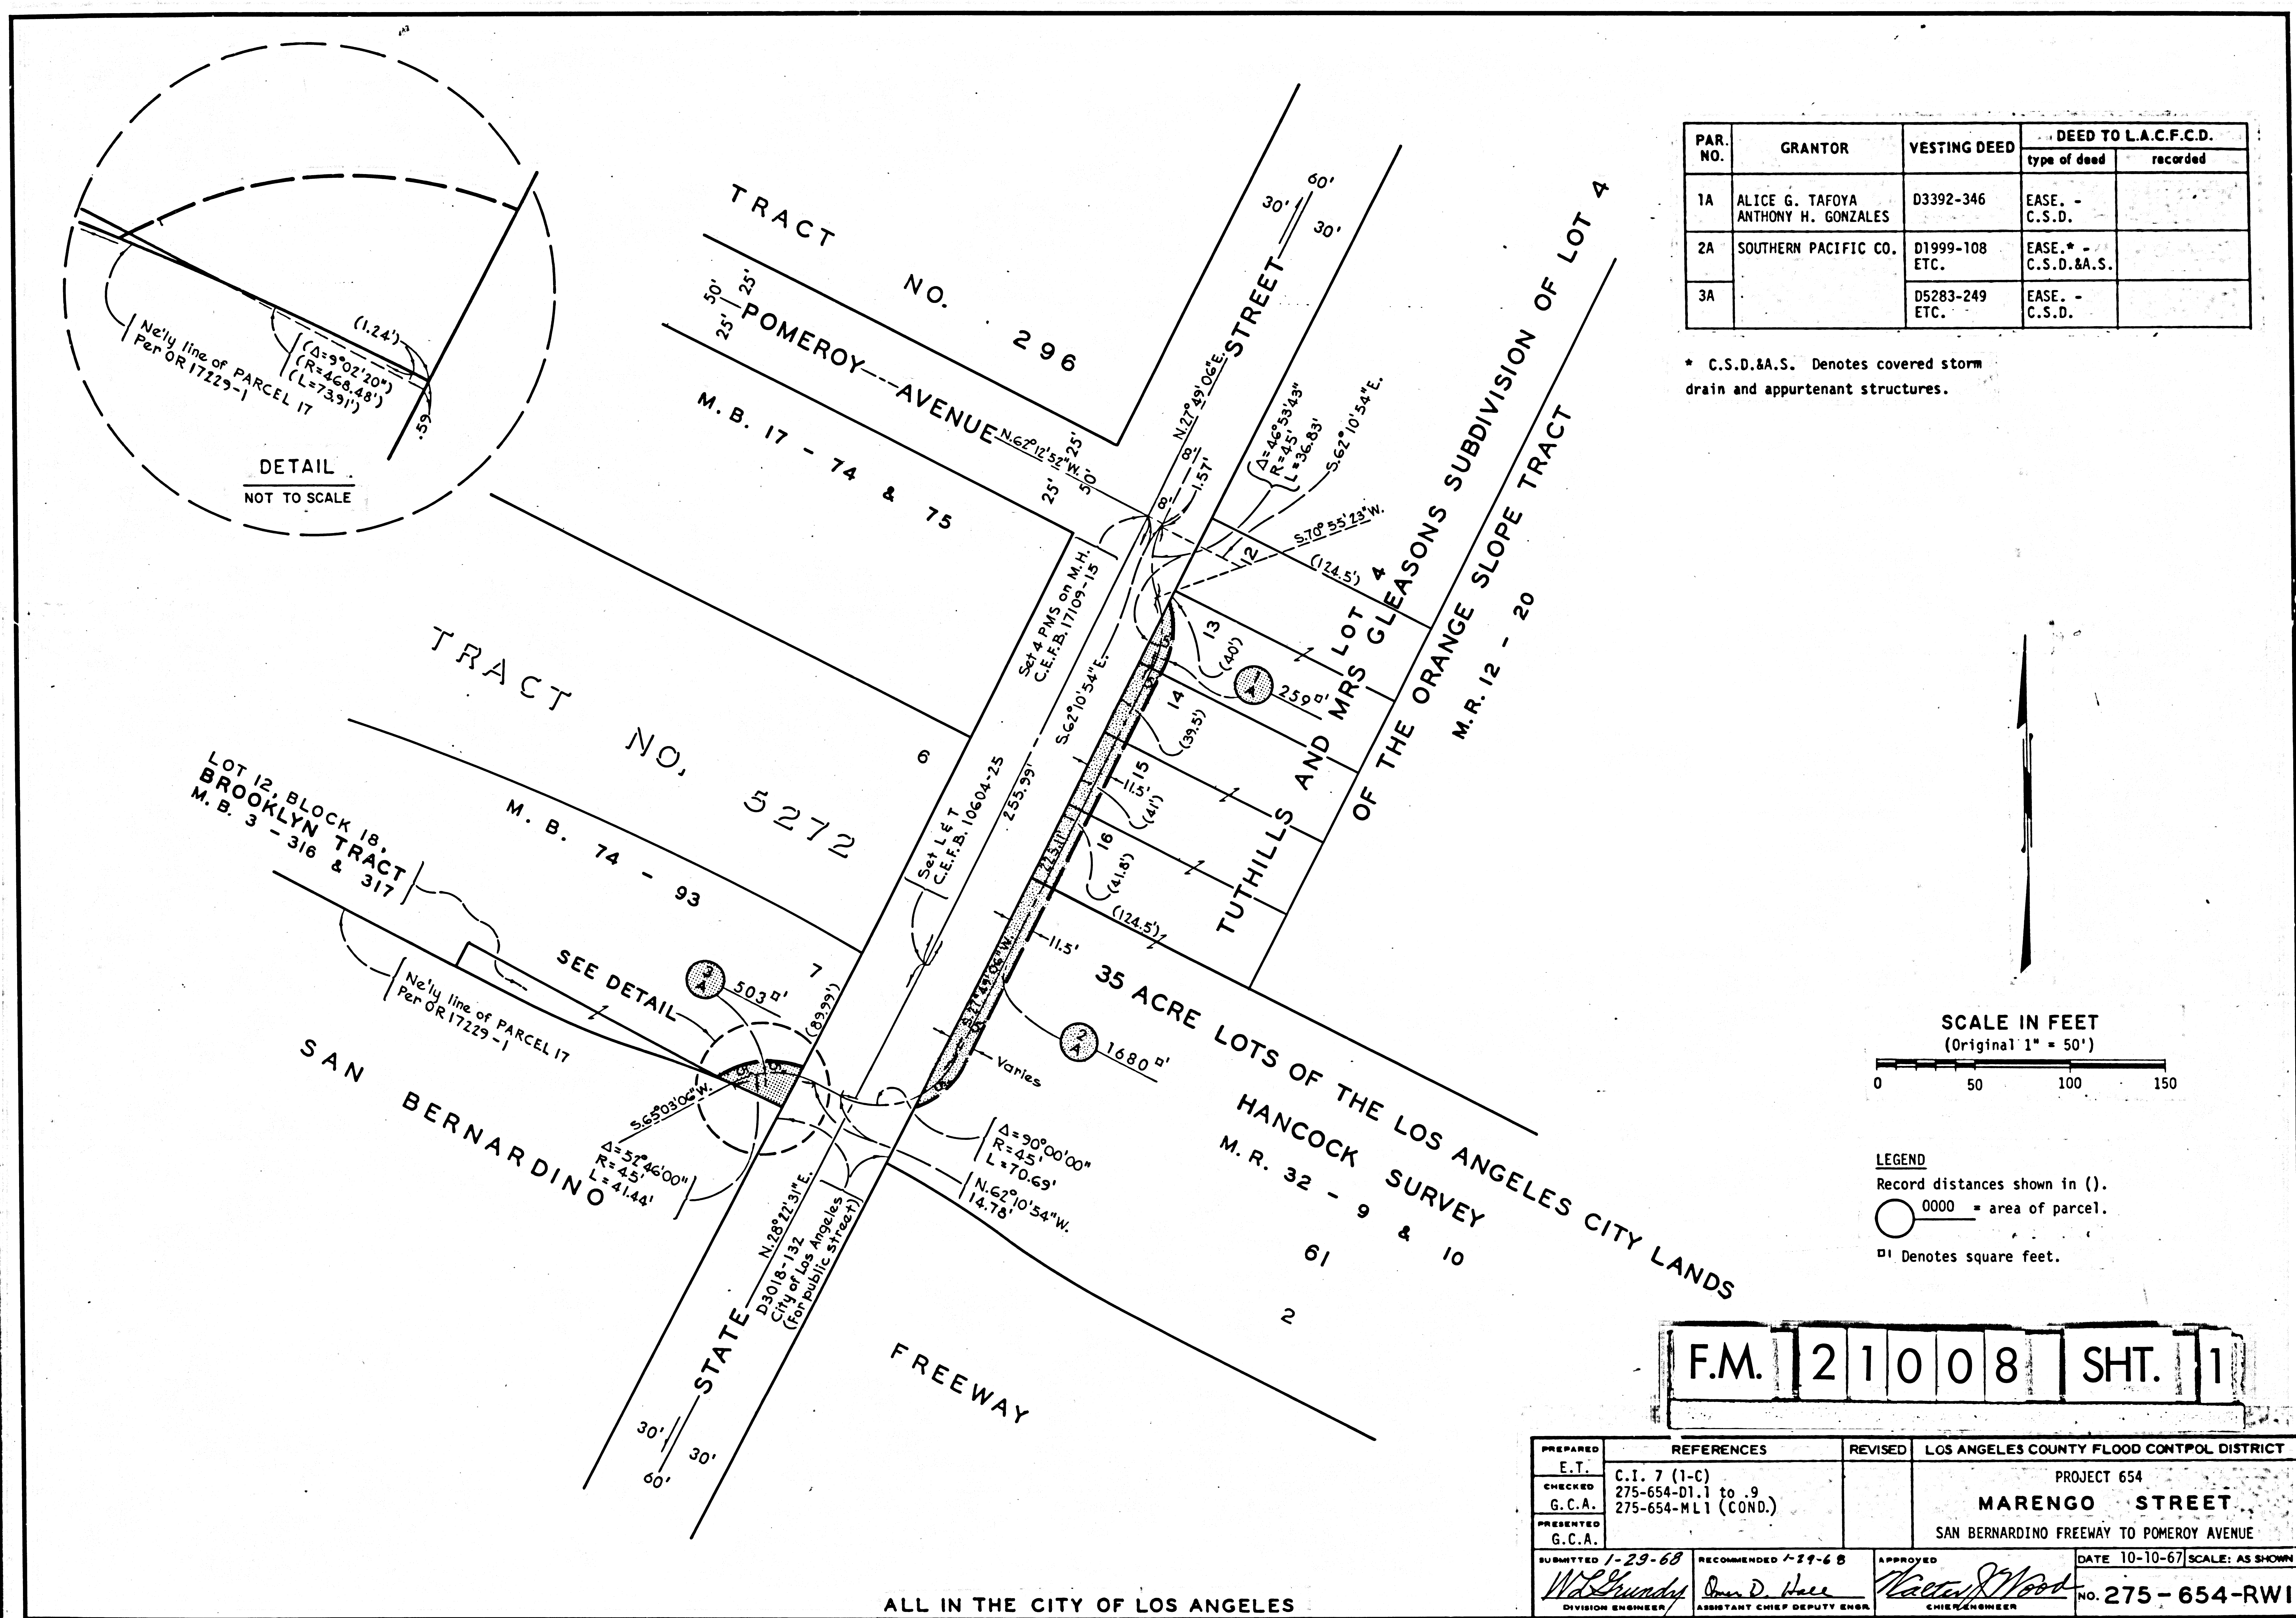

LEGEND  
Record distances shown in ( ).  
○ 0000 = area of parcel.  
□' Denotes square feet.

F.M. 21008 SHT. 1

PREPARED E.T.	REFERENCES C.I. 7 (1-C) 275-654-D1.1 to .9 275-654-ML1 (COND.)	REVISED	LOS ANGELES COUNTY FLOOD CONTROL DISTRICT PROJECT 654 MARENGO STREET SAN BERNARDINO FREEWAY TO POMEROY AVENUE
CHECKED G.C.A.			
PRESENTED G.C.A.			
SUBMITTED 1-29-68 <i>W.L. Shumaker</i> DIVISION ENGINEER	RECOMMENDED 1-29-68 <i>Oran D. Hale</i> ASSISTANT CHIEF DEPUTY ENGR.	APPROVED <i>Walter J. Wood</i> CHIEF ENGINEER	DATE 10-10-67 SCALE: AS SHOWN NO. 275-654-RWI

ALL IN THE CITY OF LOS ANGELES