



DR'G	DATE	LN'R
240	1-15-68	

SEE MAP NO. N-IP-0030

PORTION OF TRACT NO. 2296

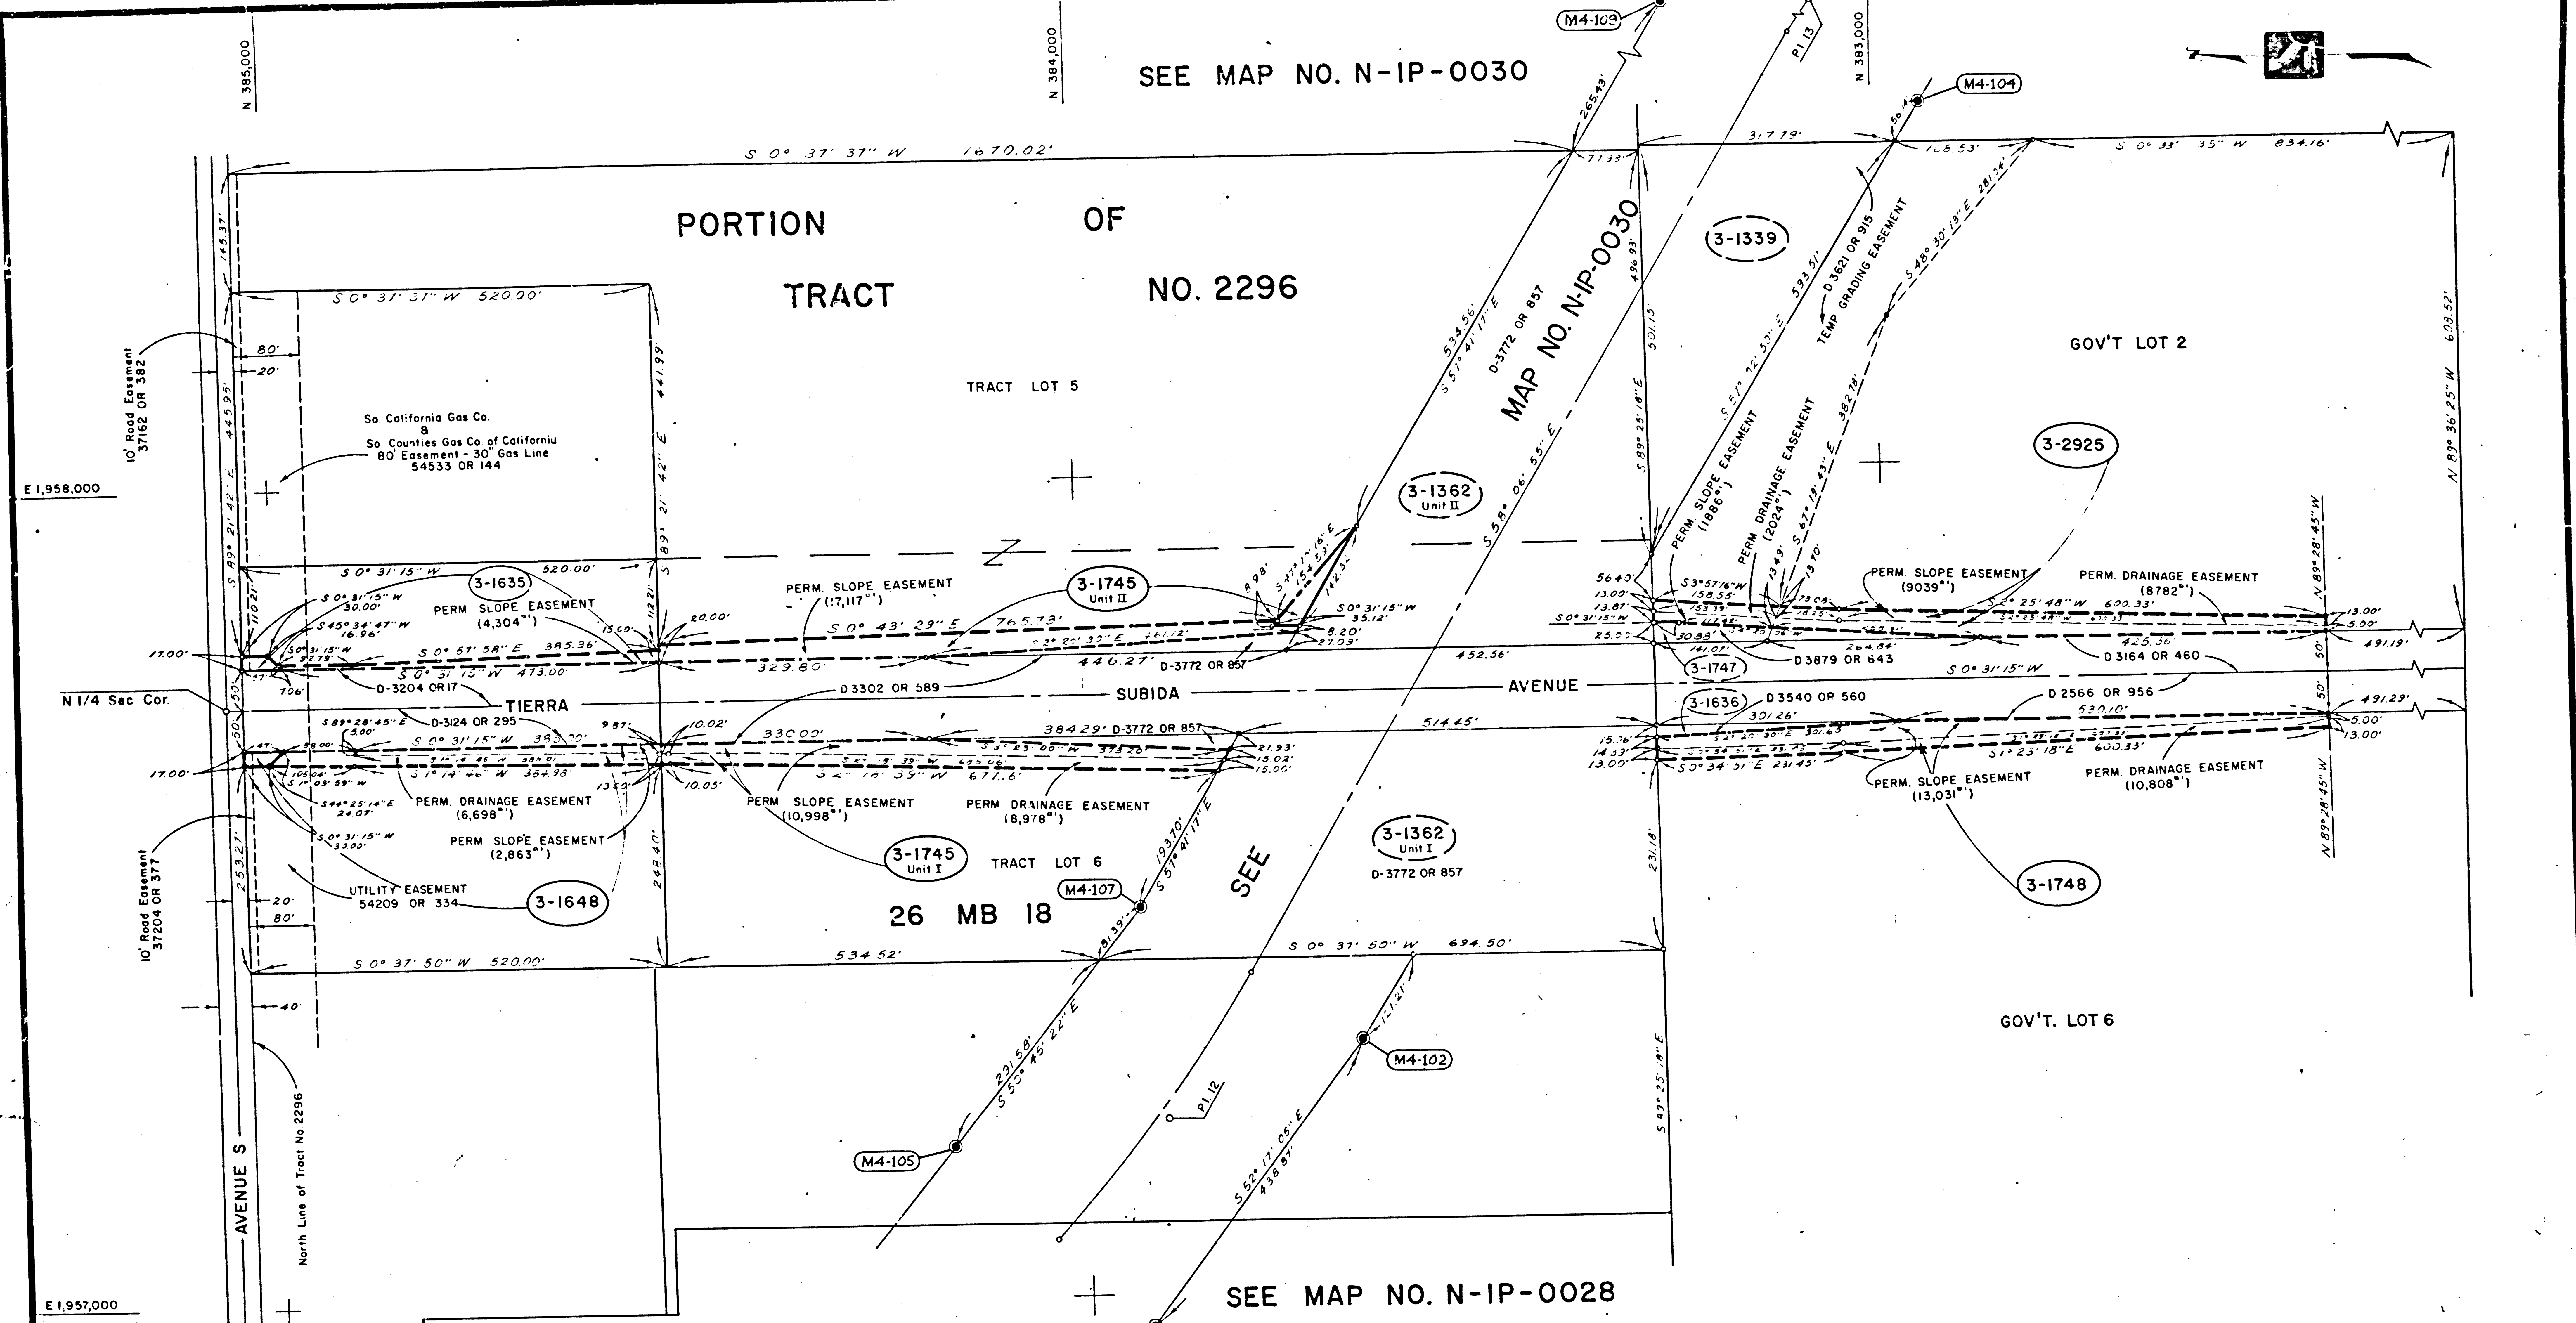

SEE MAP NO. N-IP-0028

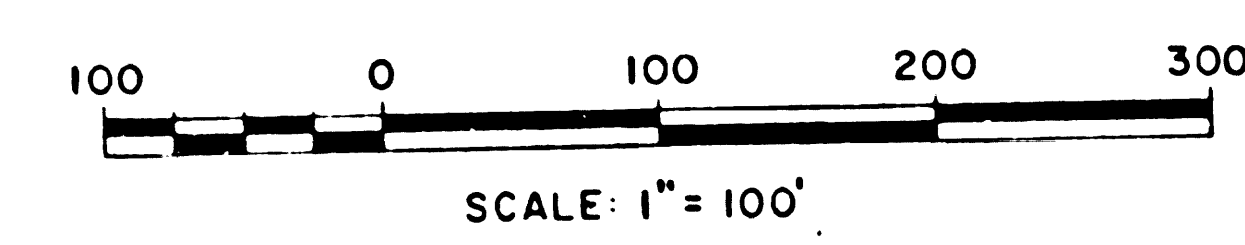

NOTE:
 1. Bearings and Distances shown are based on California Coordinate System, Zone 5.
 2. Acquired Temporary Easements terminate January, 1971.
 3. *See Appraisal Map No. N-IP-0030 For Areas.
 4. **Does Not Include Any Portion In Temp. Grading Area.

PARCEL NUMBER	TITLE REPORT NUMBER	NAME OF OWNER	GRUSS AREA	NET AREA	PERMANENT EASEMENT AREA	TEMPORARY EASEMENT AREA	RIGHT REMAINDER	LEFT REMAINDER
3-2925	6824652	PORTER, FLORENCE et al		0.50 Ac.			13.98 A2	
3-1748	6725790	HILTON, FLORENCE		0.55 Ac.			37.95 Ac.	
3-1747	6725832	STATE OF CALIFORNIA					14.59 Ac.	
3-1745 Unit II	6725748	HEIRS OR DEVICES OF C.L. JOHNSON	0.05 Ac.	0.05 Ac.	0.39 Ac.			3.38 Ac.
3-1745 Unit I	6725748	"			0.46 Ac.			3.00 Ac.
3-1648	6517369	BALDWIN, INES	654'	485'	0.22 Ac.			
3-1636	6493199	STATE OF CALIFORNIA						1.41 Ac.
3-1635	6493198	FERRELL, DONALD M et ux	654'	484'	4,304'			
3-1362 Unit II	6331020	STATE OF CALIFORNIA						
3-1362 Unit I	6331020	"						
3-1339	6331025	"						

STATE OF CALIFORNIA
 THE RESOURCES AGENCY
 DEPARTMENT OF WATER RESOURCES
 SOUTHERN DISTRICT

CALIFORNIA AQUEDUCT
 MOJAVE DIVISION
 PALMDALE UNIT
MONUMENTS
 PORTION OF SECTION 4, T5N, R12W, S.B.B.&M.

JAN 19 1970

DATE: 5/3/68

APPROVED: [Signature]

DATE: 5/3/68

DRAWING NUMBER: N-IP-0058

F.M. 211169

F.M. 21169