


NOTE:
SEE F.M. 21206
SHTS. 1,2,3

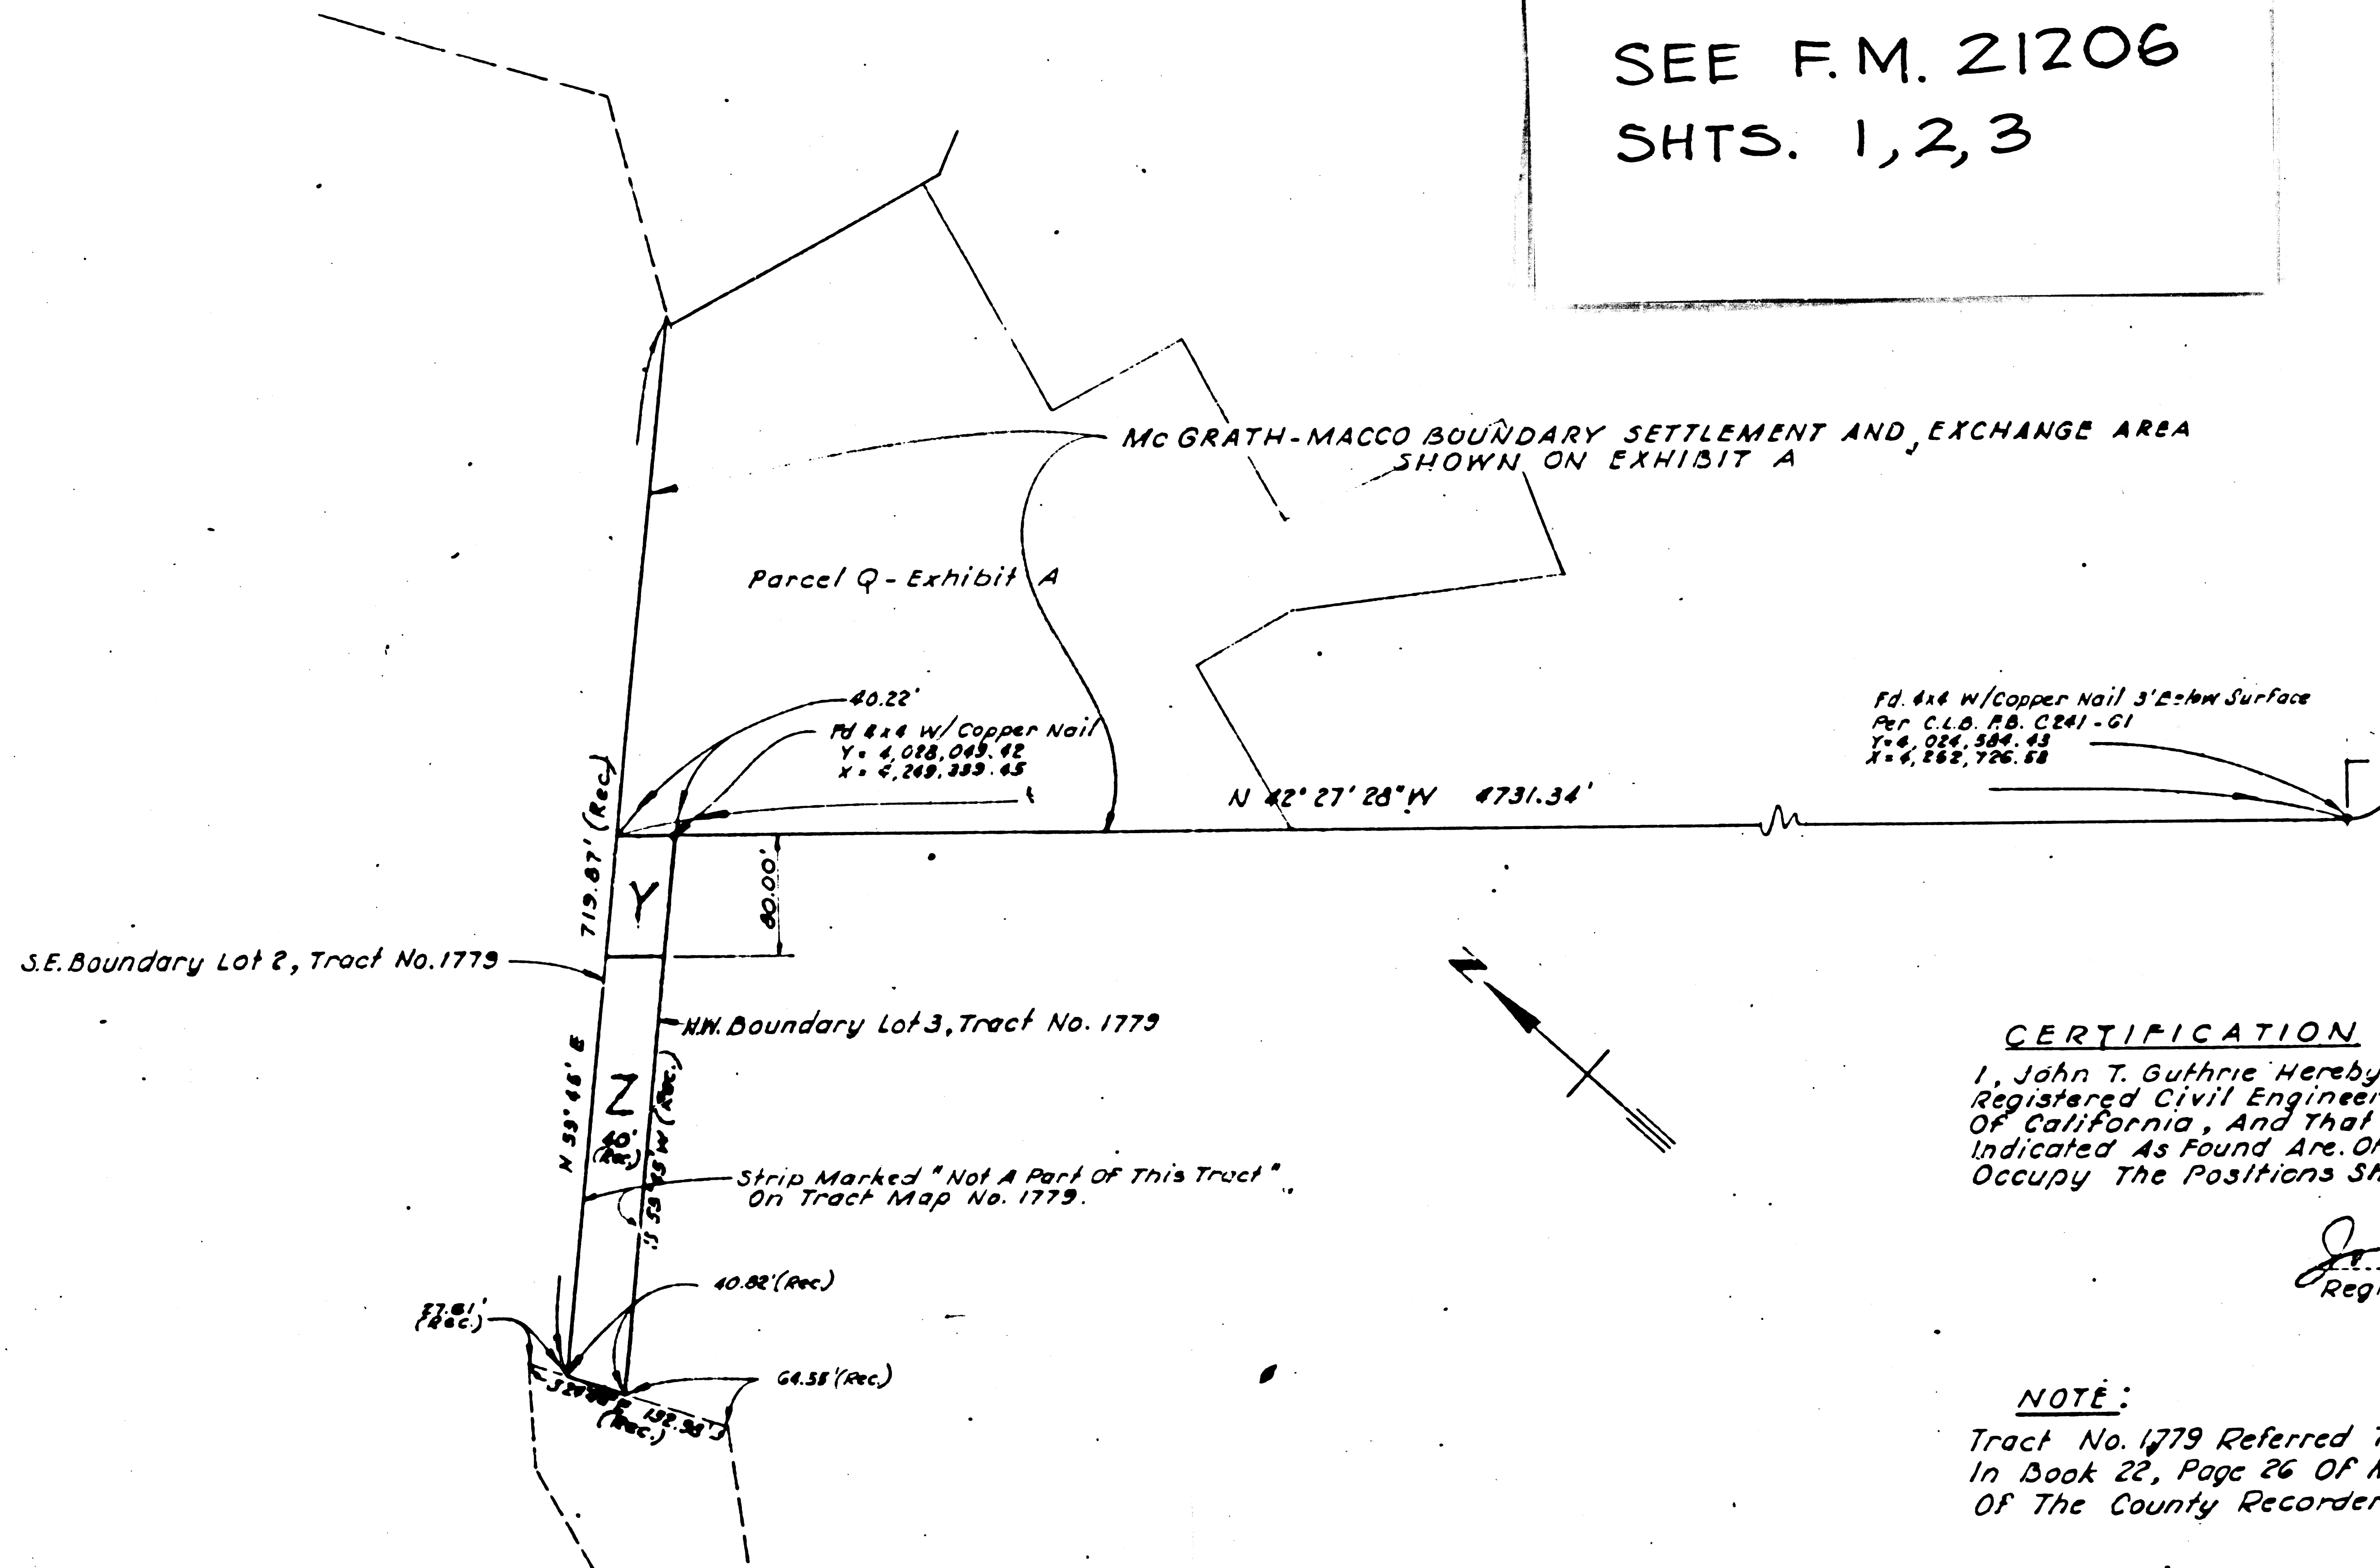

CERTIFICATION
 I, John T. Guthrie, Hereby Certify That I Am A Registered Civil Engineer - No. 8348 In The State Of California, And That The Monuments Hereon Indicated As Found Are Of The Character And Occupy The Positions Shown.

John T. Guthrie
 Registered Civil Engineer No. 8348

NOTE:
 Tract No. 1779 Referred To Herein Is Recorded In Book 22, Page 26 Of Maps In The Office Of The County Recorder Of Los Angeles County.

Mc GRATH-MACCO BOUNDARY SETTLEMENT AND EXCHANGE
 PART OF
 THE ALAMITOS BAY AREA
 CITY OF LONG BEACH, LOS ANGELES COUNTY, CALIF.

Mc Grath - Macco Boundary Settlement And Exchange Agreement, Recorded 12/14/70 As Instrument No. 210, Book M - 3634, Page 399, Official Records, County Recorder, Los Angeles, County.
 First Amendment Thereof Recorded 12/14/70 As Instrument No. 211, Book M - 3634, Page 526, Official Records, County Recorder, Los Angeles, County.

EXHIBIT D
 Revised Dec. 1, 1967
 Revised Jun. 1, 1968

F.M. 21217-4