

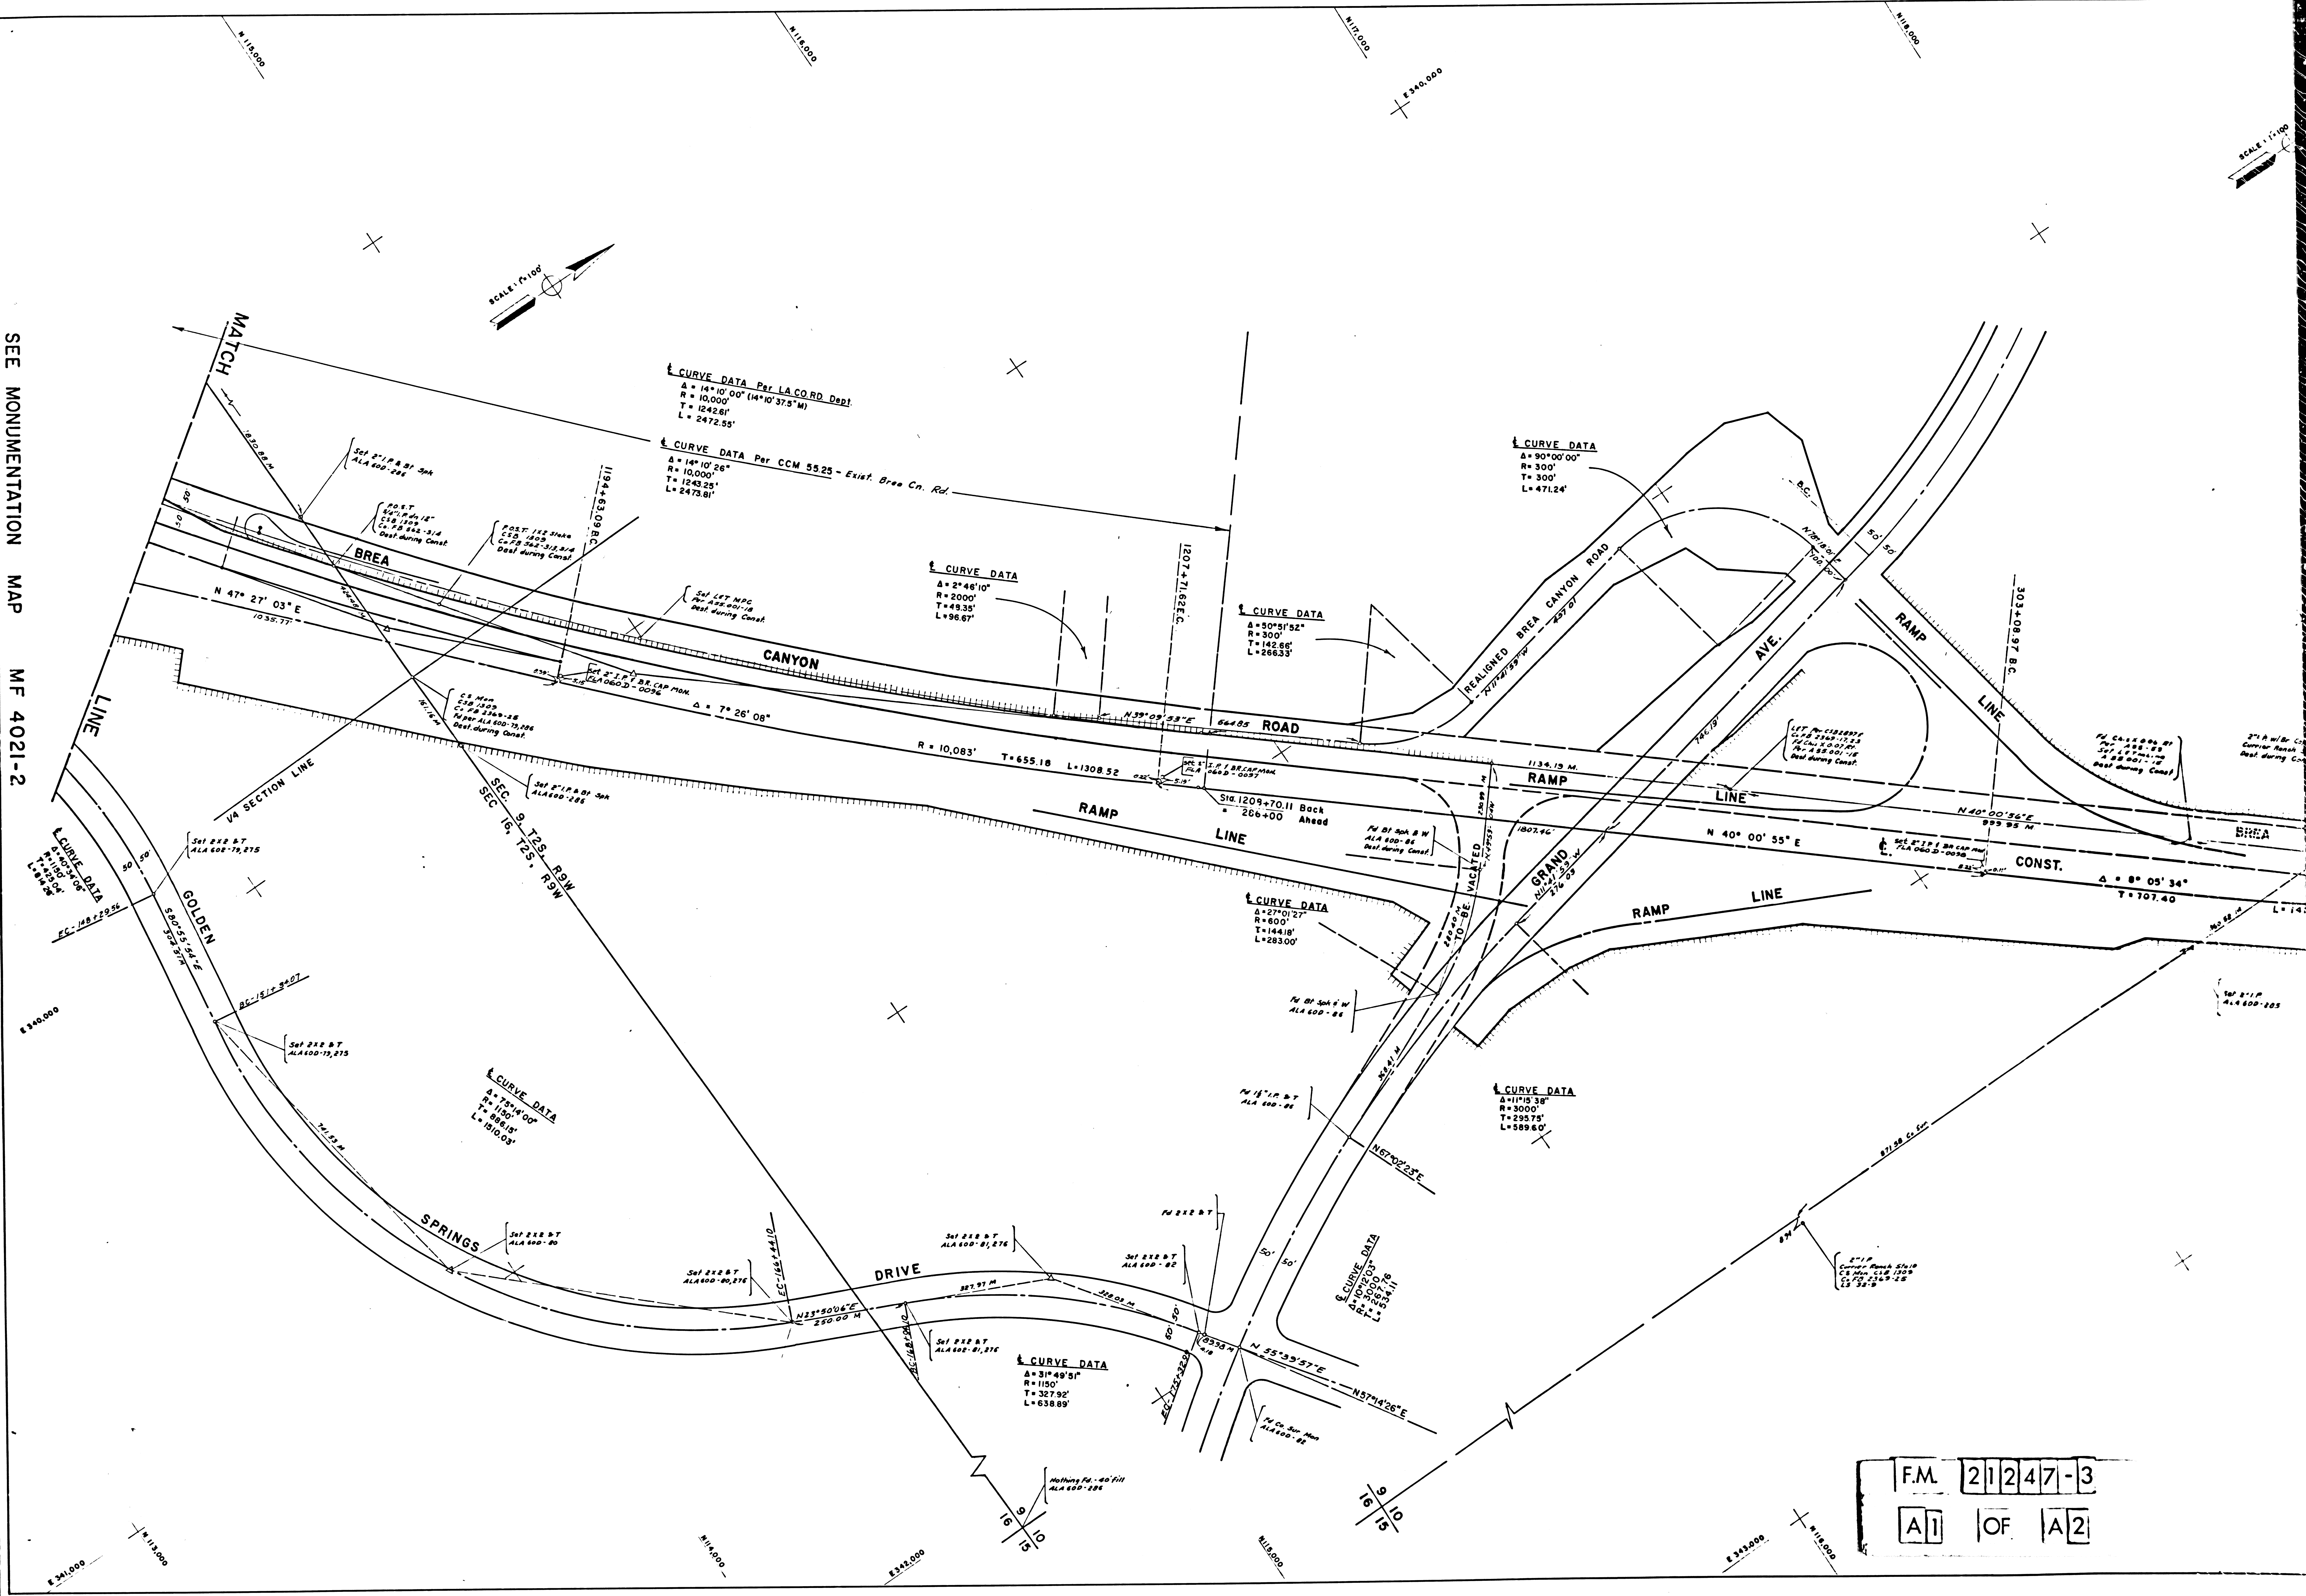
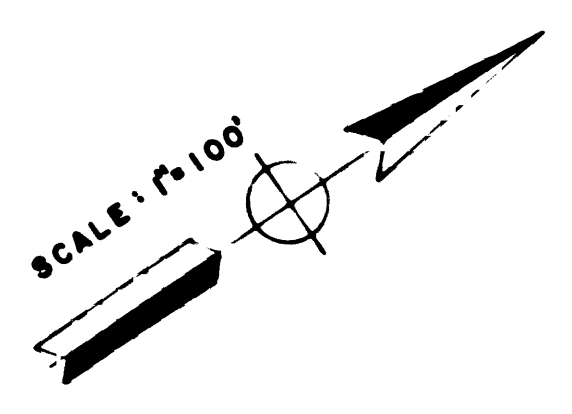


SEE MONUMENTATION MAP MF 4021-2

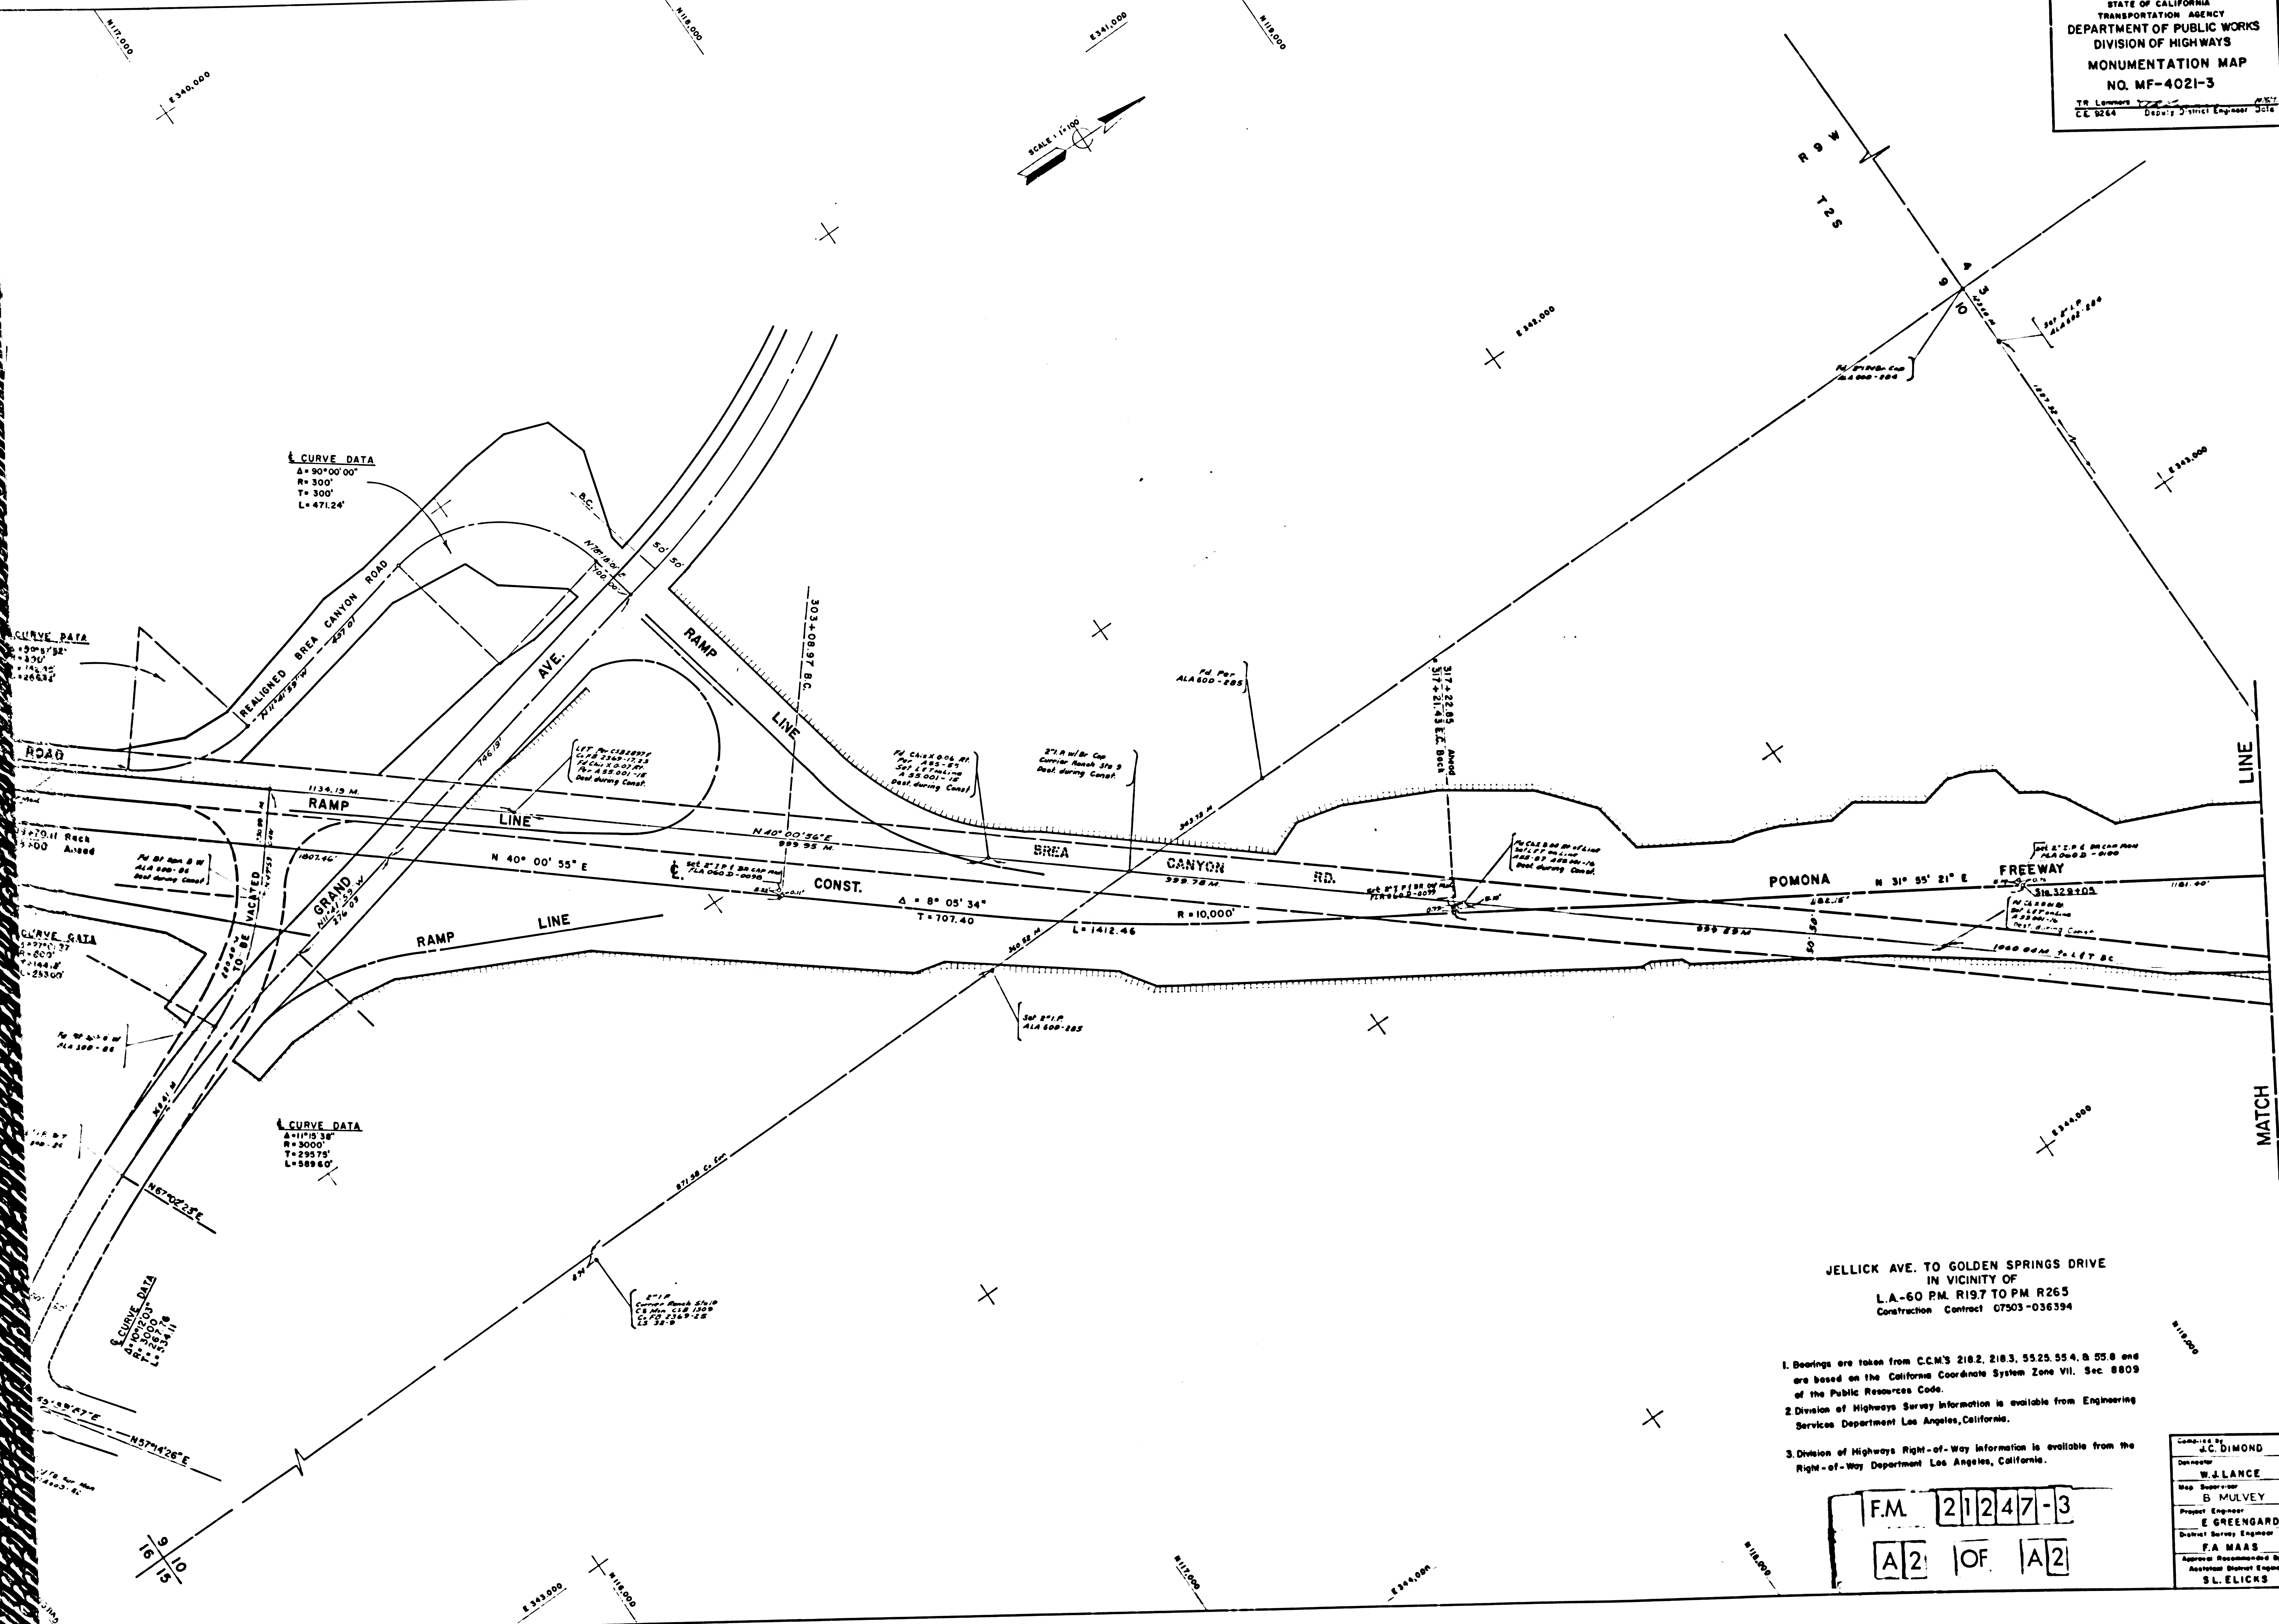

F.M. 21247-3  
A1 OF A2

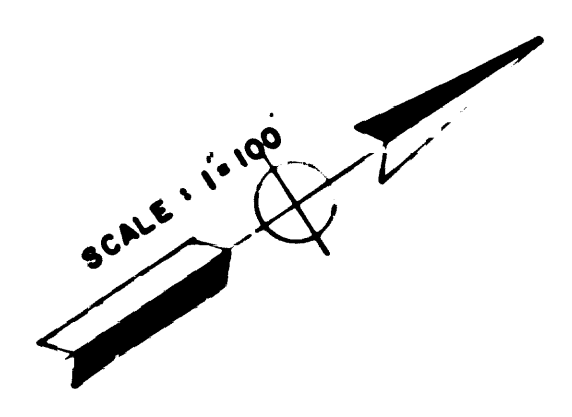

SEE MONUMENTATION MAP NO. MF-4021-4

JELICK AVE. TO GOLDEN SPRINGS DRIVE  
 IN VICINITY OF  
 L.A-60 P.M. R19.7 TO P.M. R265  
 Construction Contract 07503-036394

1. Bearings are taken from C.C.M.'S 2182, 2183, 5525, 554, & 55.8 and are based on the California Coordinate System Zone VII, Sec. 8809 of the Public Resources Code.
2. Division of Highways Survey Information is available from Engineering Services Department Los Angeles, California.
3. Division of Highways Right-of-Way information is available from the Right-of-Way Department Los Angeles, California.

FM 21247-3  
 A2 OF A2

Checked by	DATE
C. DIMOND	APR.71
Designer	
W. LANCE	APR.71
Map Designer	
B. MULVEY	APR.71
Project Engineer	
E. GREENGARD	APR.71
District Survey Engineer	
F. A. MAAS	APR.71
Approved Recommended By	
S. L. ELICKS	APR.71
Assistant District Engineer	