





SEE MONUMENTATION MAP NO. MF-4021-3

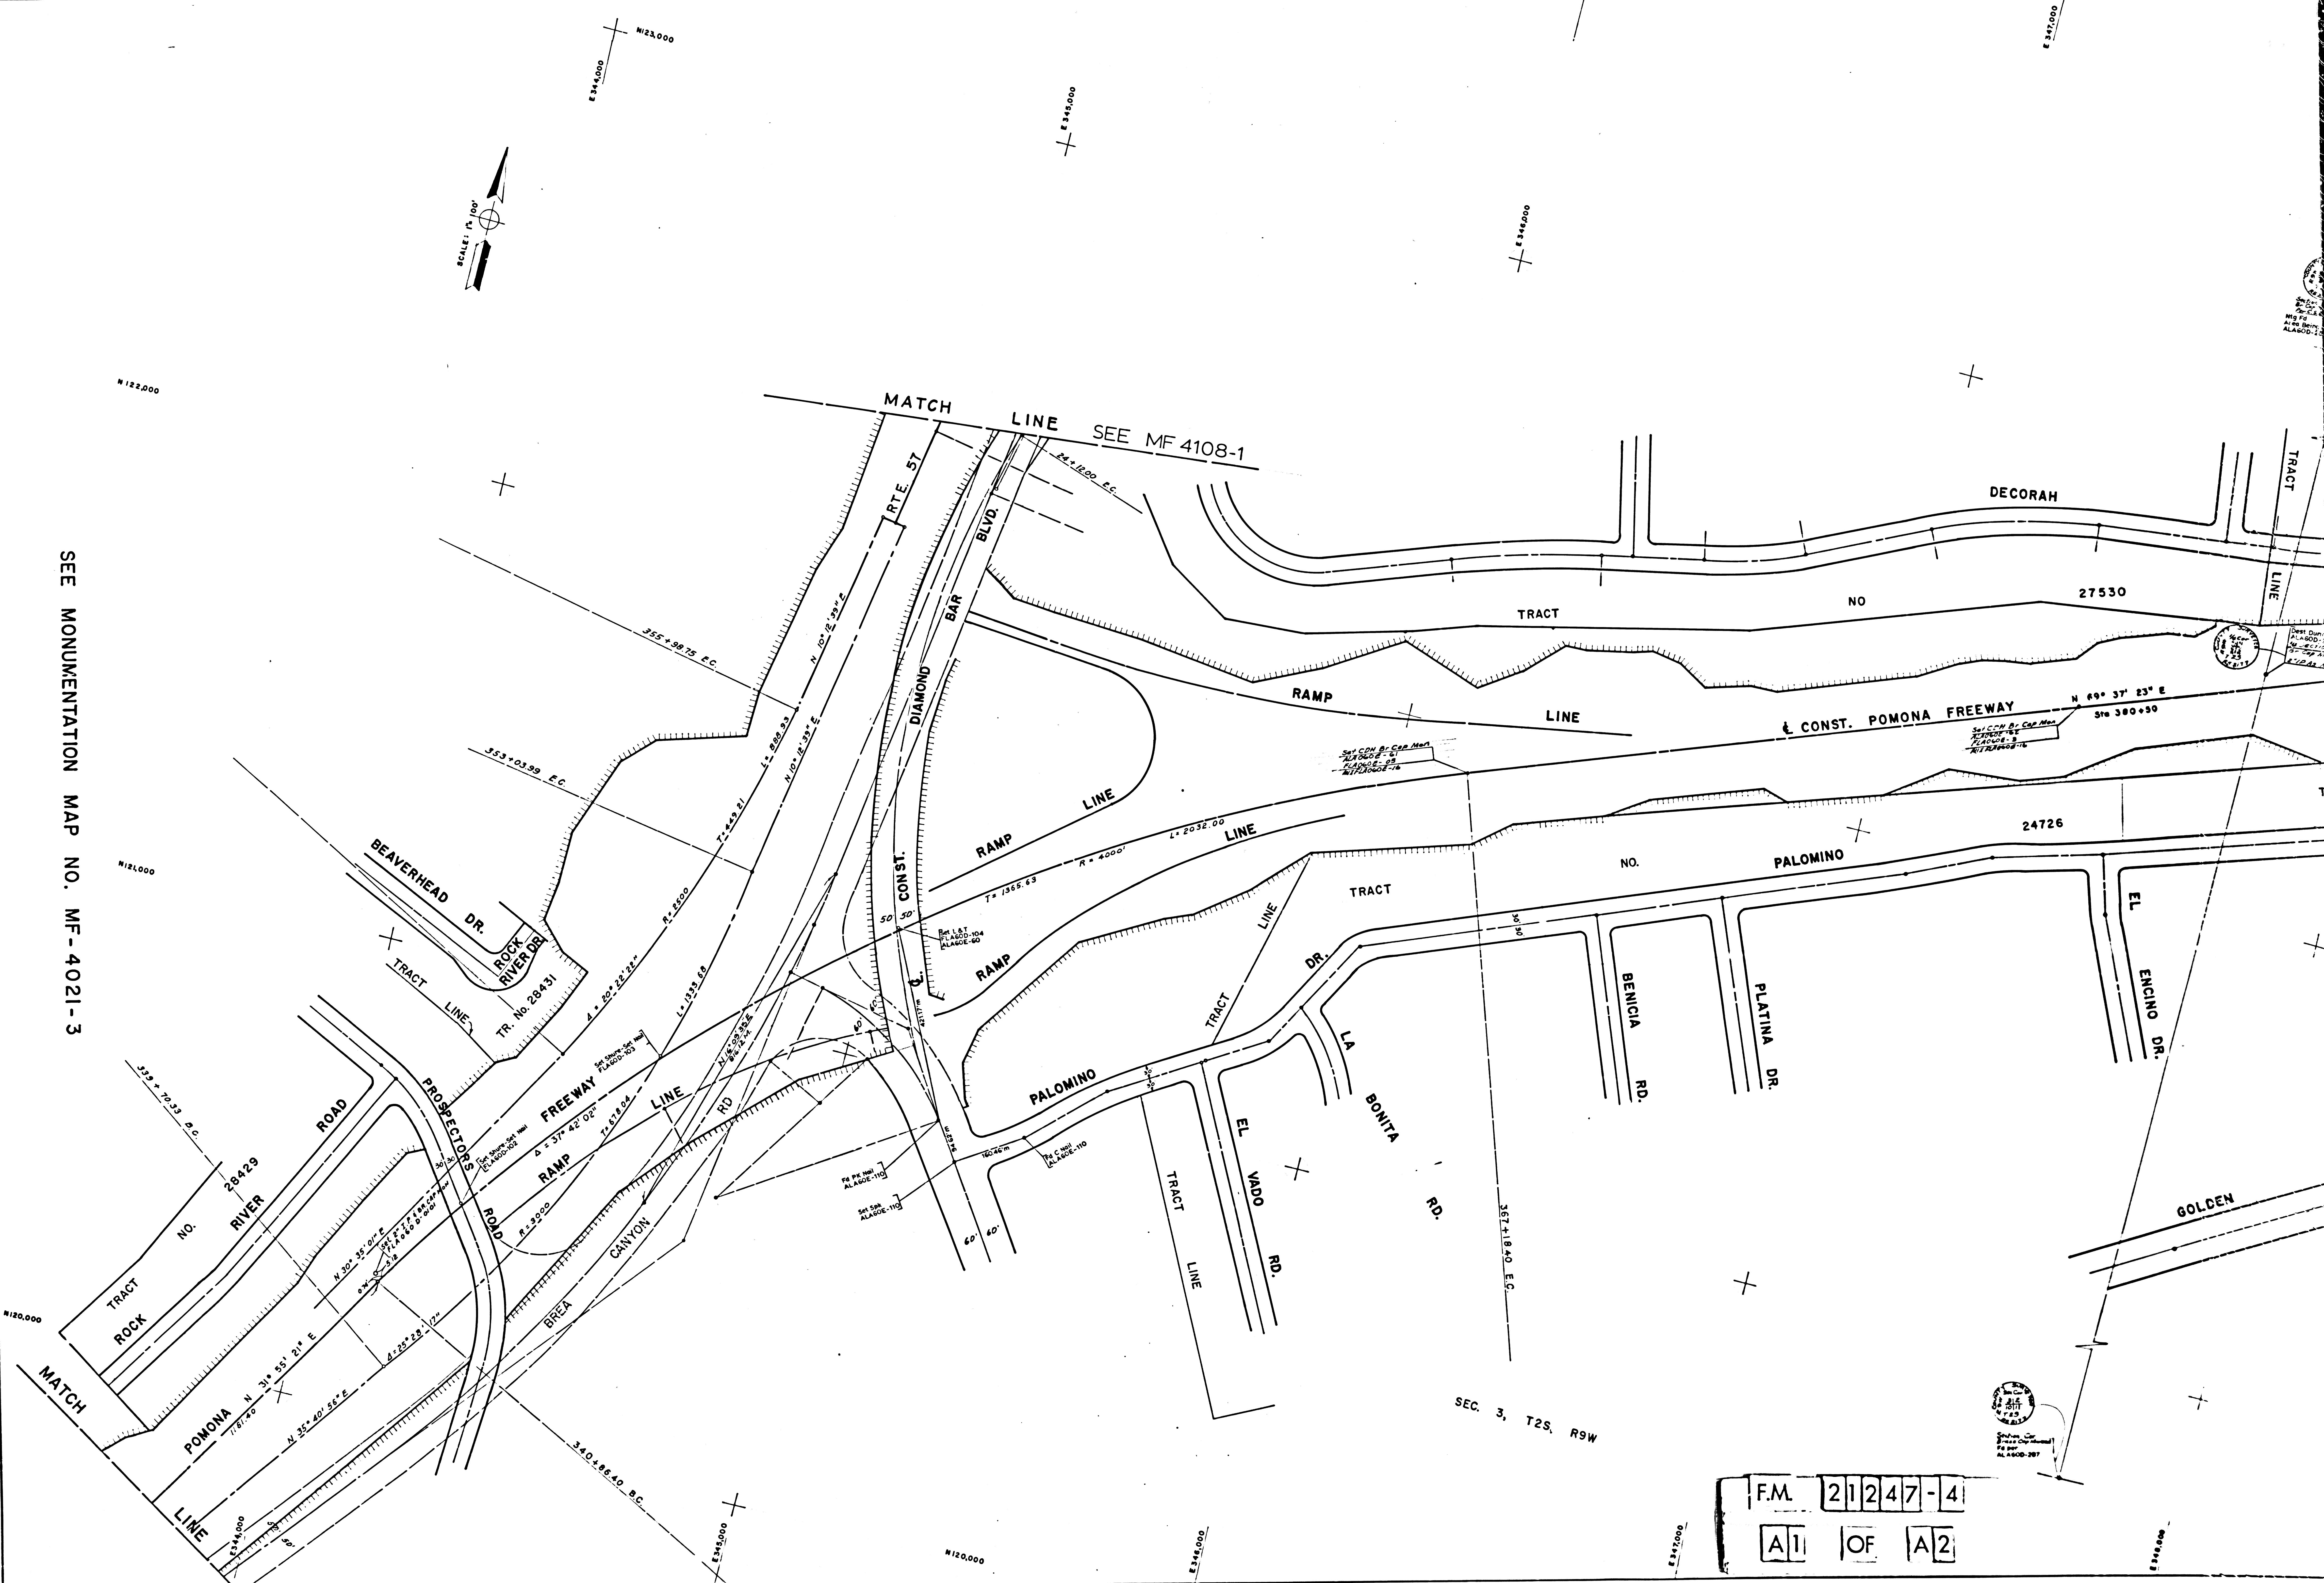

F.M. 21247-4
A1 OF A2

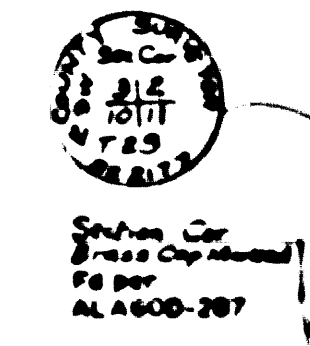

SEC. 3, T2S, R9W

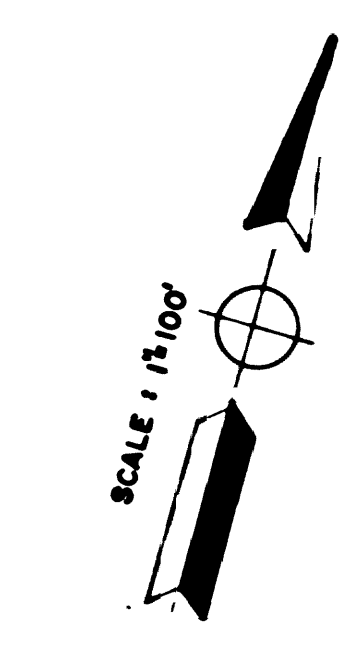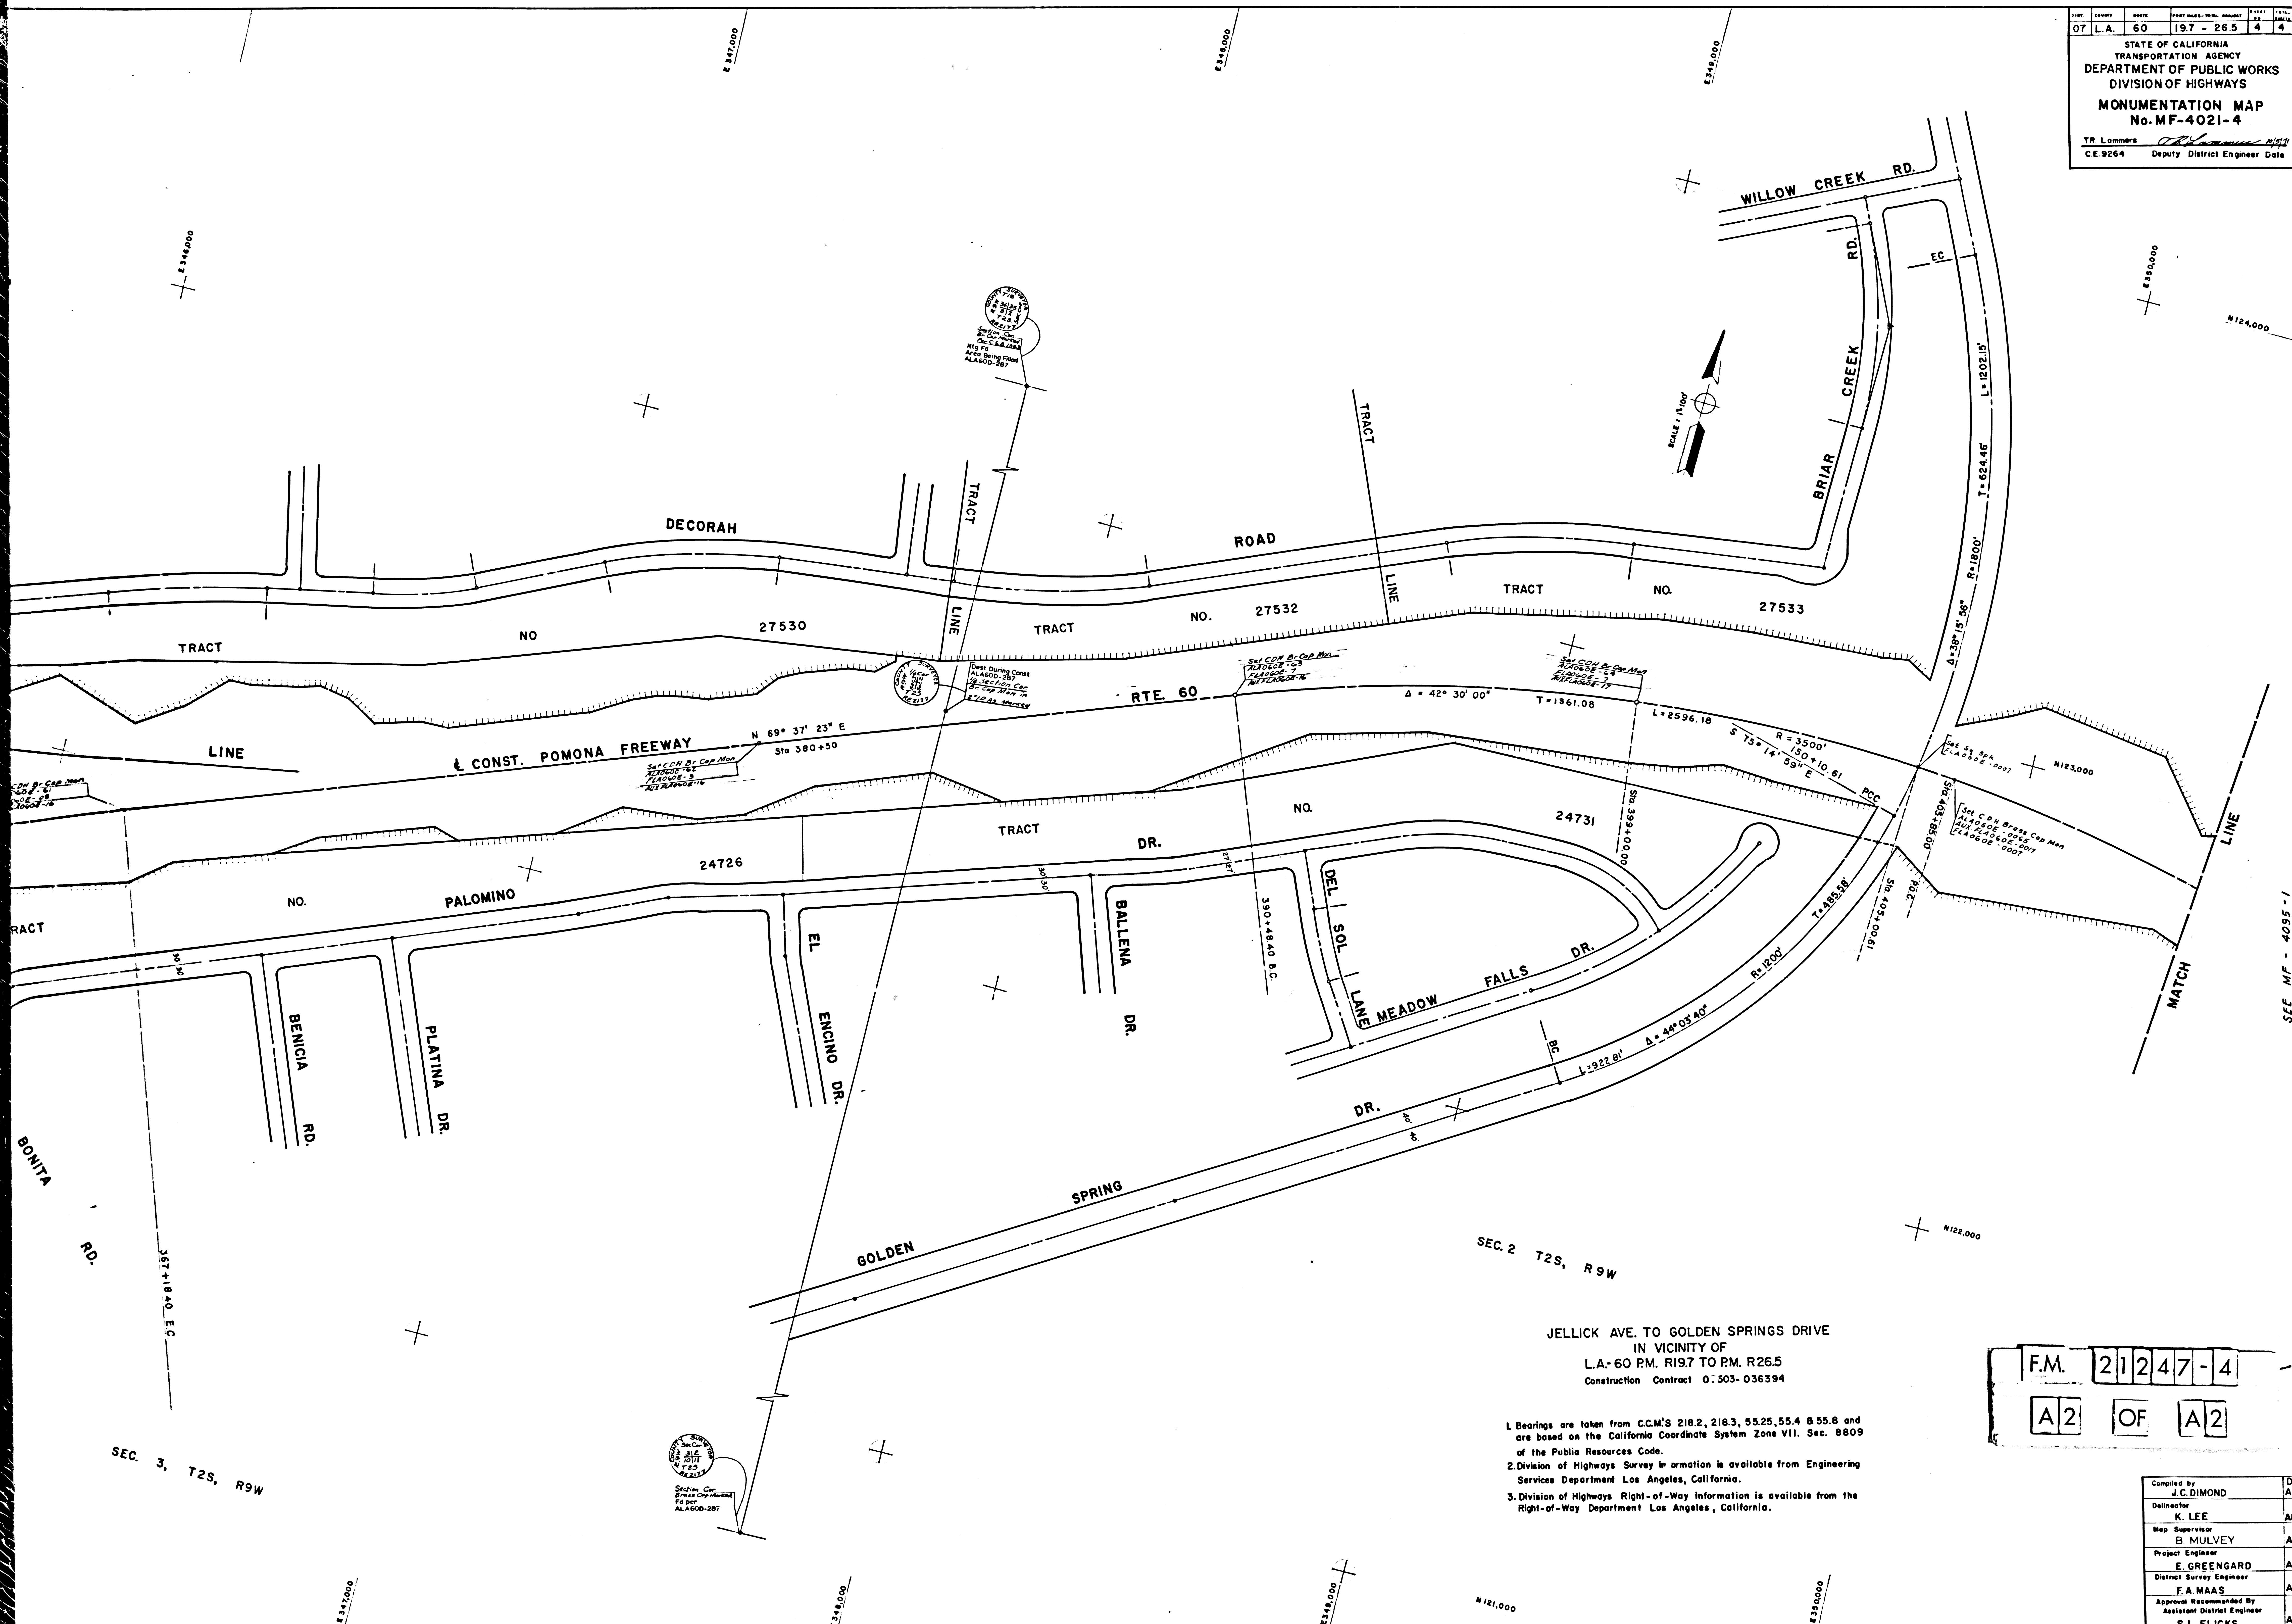

JELICK AVE. TO GOLDEN SPRINGS DRIVE
IN VICINITY OF
L.A.-60 P.M. R197 TO P.M. R265
Construction Contract O' 503-036394

1. Bearings are taken from C.C.M.'S 218.2, 218.3, 55.25, 55.4 & 55.8 and are based on the California Coordinate System Zone VII. Sec. 8809 of the Public Resources Code.
2. Division of Highways Survey Information is available from Engineering Services Department Los Angeles, California.
3. Division of Highways Right-of-Way Information is available from the Right-of-Way Department Los Angeles, California.

F.M. 21247-4
A2 OF A2

Compiled by	DATE
J. C. DIMOND	AUG. 71
Delineator	
K. LEE	AUG. 71
Map Supervisor	
B. MULVEY	AUG. 71
Project Engineer	
E. GREENGARD	AUG. 71
District Survey Engineer	
F. A. M. A. S.	AUG. 71
Approval Recommended By	
S. L. ELICKS	AUG. 71

SEE MF - 4095 - 1