

TRACT NO. 1343



TRACT NO. 605

M. B. 20 - 10&11

M. B. 15 - 89


(BLOCK) 9

COUNTY OF LOS ANGELES
CITY OF INDUSTRY

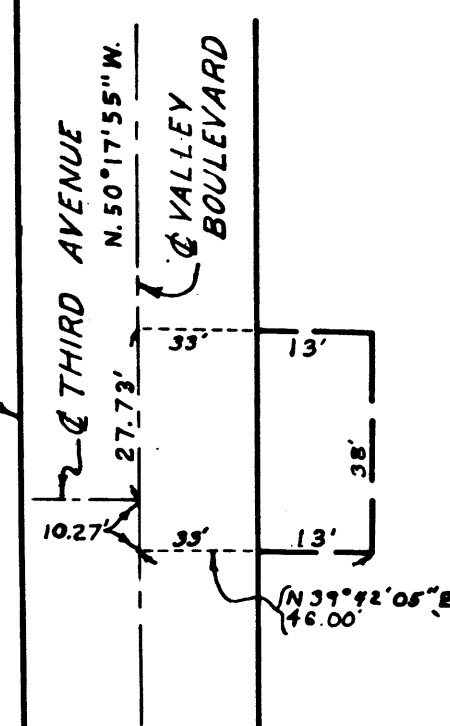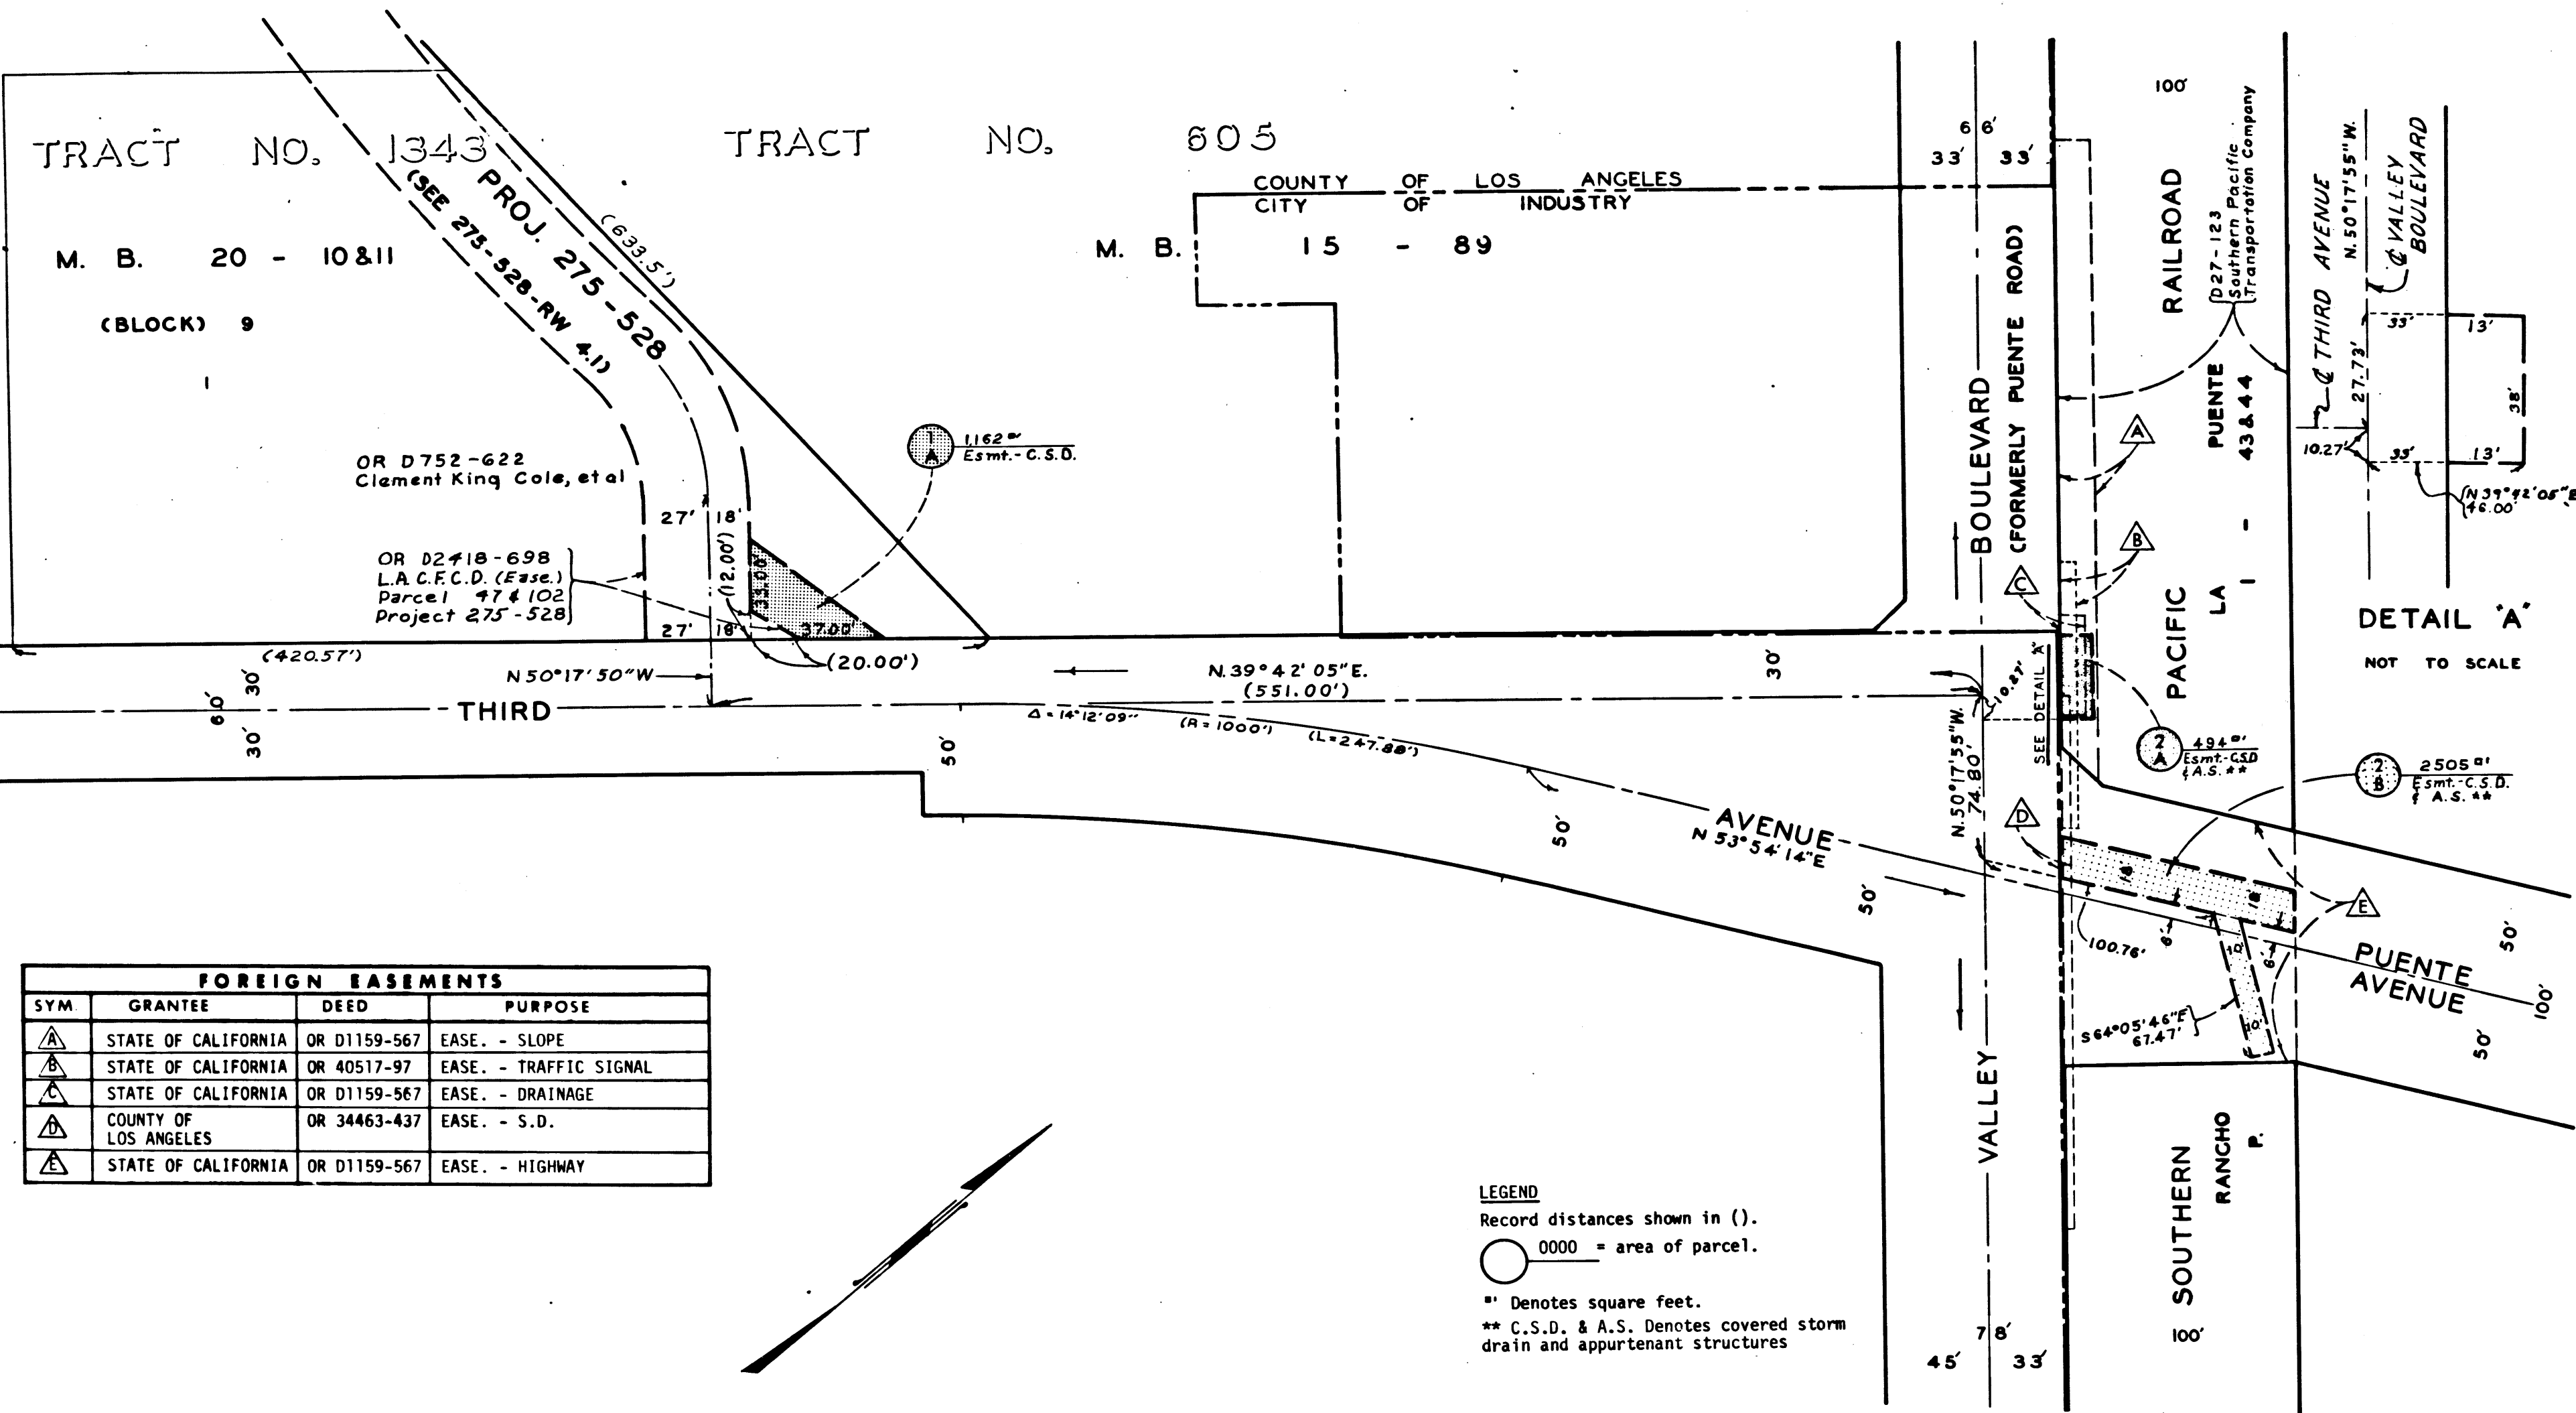

DETAIL 'A'
NOT TO SCALE

FOREIGN EASEMENTS			
SYM	GRANTEE	DEED	PURPOSE
△	STATE OF CALIFORNIA	OR D1159-567	EASE. - SLOPE
△	STATE OF CALIFORNIA	OR 40517-97	EASE. - TRAFFIC SIGNAL
△	STATE OF CALIFORNIA	OR D1159-567	EASE. - DRAINAGE
△	COUNTY OF LOS ANGELES	OR 34463-437	EASE. - S.D.
△	STATE OF CALIFORNIA	OR D1159-567	EASE. - HIGHWAY

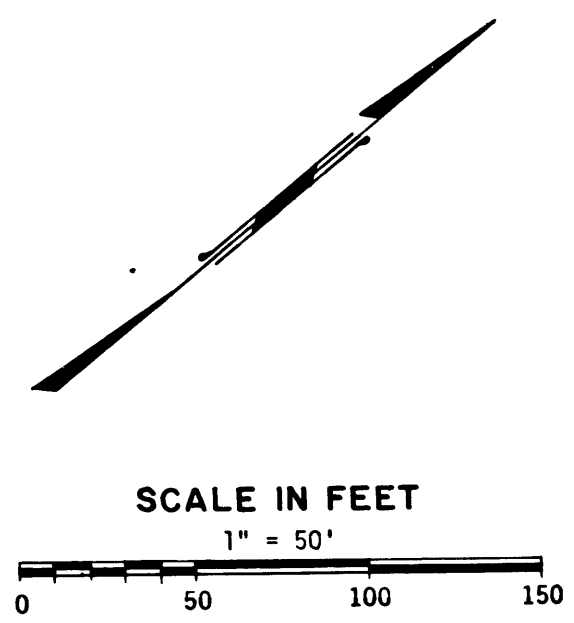

LEGEND
Record distances shown in ().
○○○○ = area of parcel.
* Denotes square feet.
** C.S.D. & A.S. Denotes covered storm drain and appurtenant structures

LOS ANGELES COUNTY FLOOD CONTROL DISTRICT			
PROJECT 9702		LINE A	
LA PUENTE			
VICINITY OF THIRD AVENUE AND VALLEY BOULEVARD			
REVISED	REFERENCES	PREPARED BY	DATE
12-29-71	C.I. 37 (D-2) 470-9702-D1.1 to .23 470-9702-ML 1 (COND)	J. LORD	12-17-71
		CHECKED AT	SCALE
		A. MARQUEZ	AS SHOWN
		PROJECT ENGINEER	NO. 470-9702-RW 1
		APPROVED BY	CIVIL ENGINEER NO. 872
		<i>[Signature]</i>	

F.M. 21284-1