


E-1538

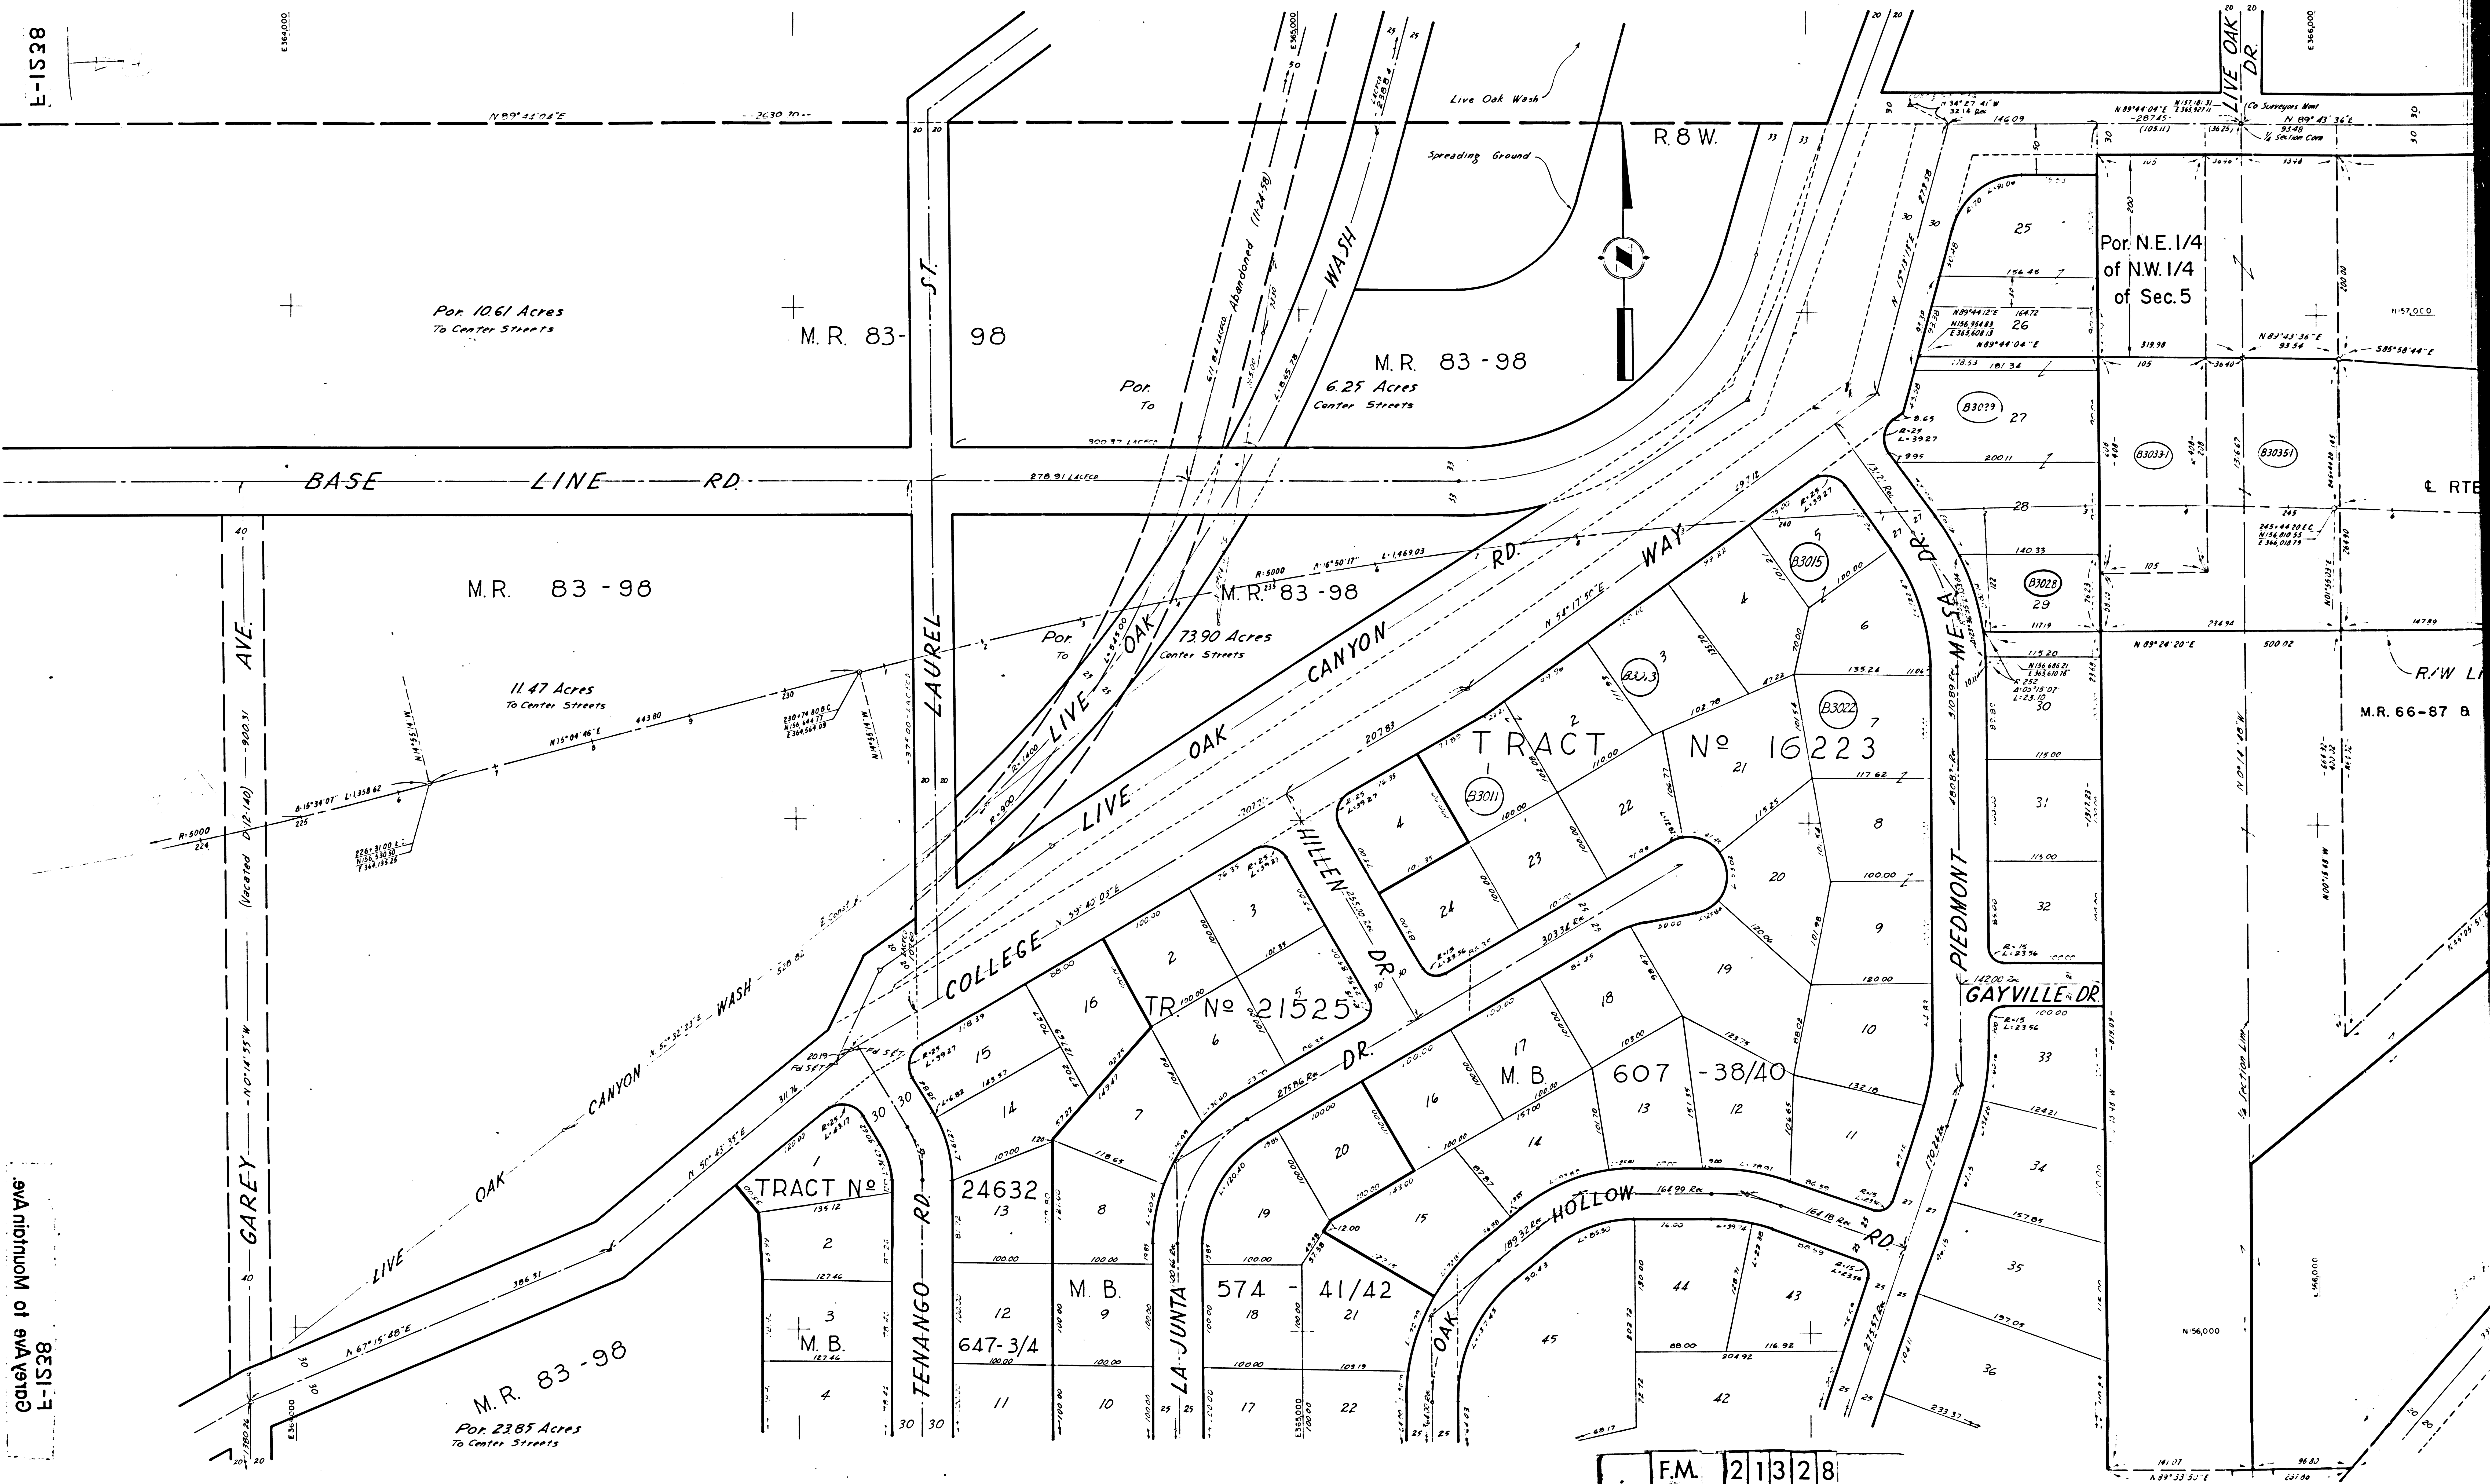

Por. 10.61 Acres
To Center Streets

M.R. 83-98

98

M.R. 83-98
6.25 Acres
Center Streets

M.R. 83-98

11.47 Acres
To Center Streets

M.R. 83-98

73.90 Acres
Center Streets

TRACT No 16223

TRACT No 21525

M.B. 607-38/40

TRACT No

24632

M.B. 574-41/42

M.B. 647-3/4


M.R. 83-98
Por. 23.85 Acres
To Center Streets

Por. N.E. 1/4
of N.W. 1/4
of Sec. 5


F.M. 21328

A1 OF A3

Continuation of plat E-1538

 

F.M. 21328
 A2 OF A3

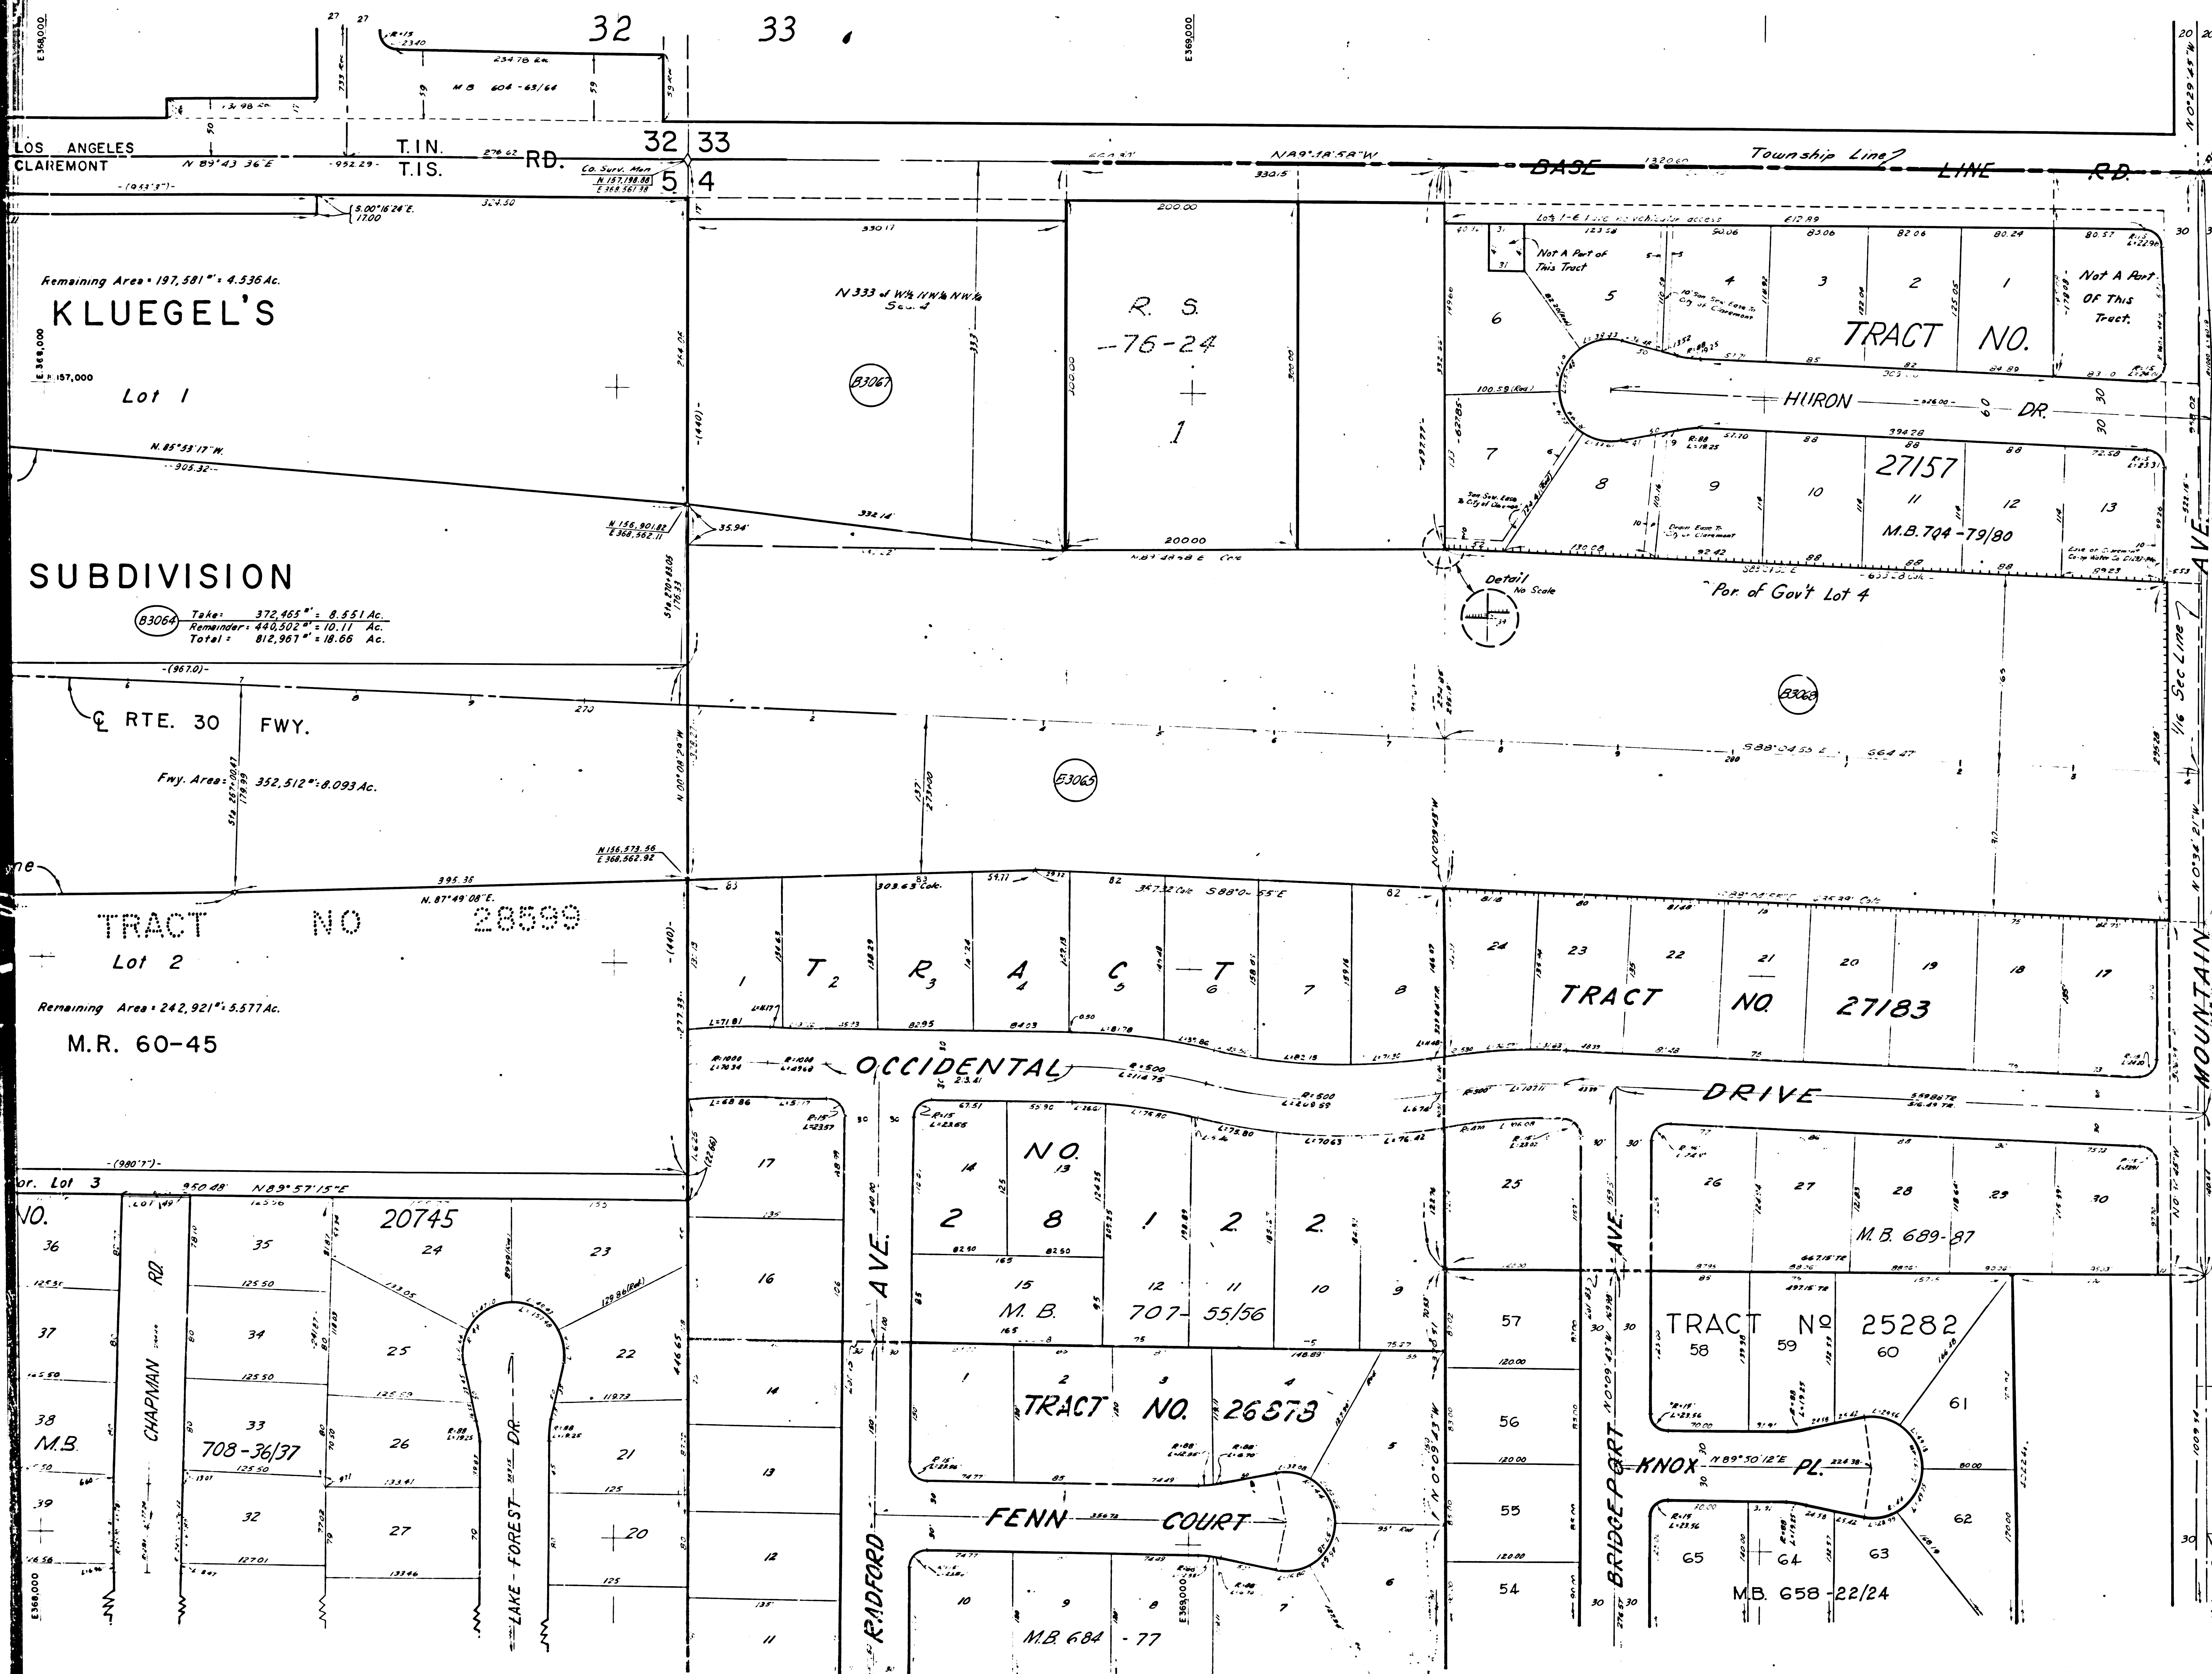

Galea Ave. of Mountain Ave
F-1538

F.M. 21328
A3 OF A3

LA-190-A
SCALE 1"=50' SHEET 3 of 5
DRAWN BY DENNIS O'CONNELL

F-1538