


R. S. 23 25  
 7 8 9  
 21 22 23 35 36 37  
 T. I. N. TOWNSHIP LINE  
 T. I. S., R. 8 W.

CLAREMONT HEIGHTS DR.

TRACT NO. 12272  
 M. D. 291-11-12  
 3 2 1

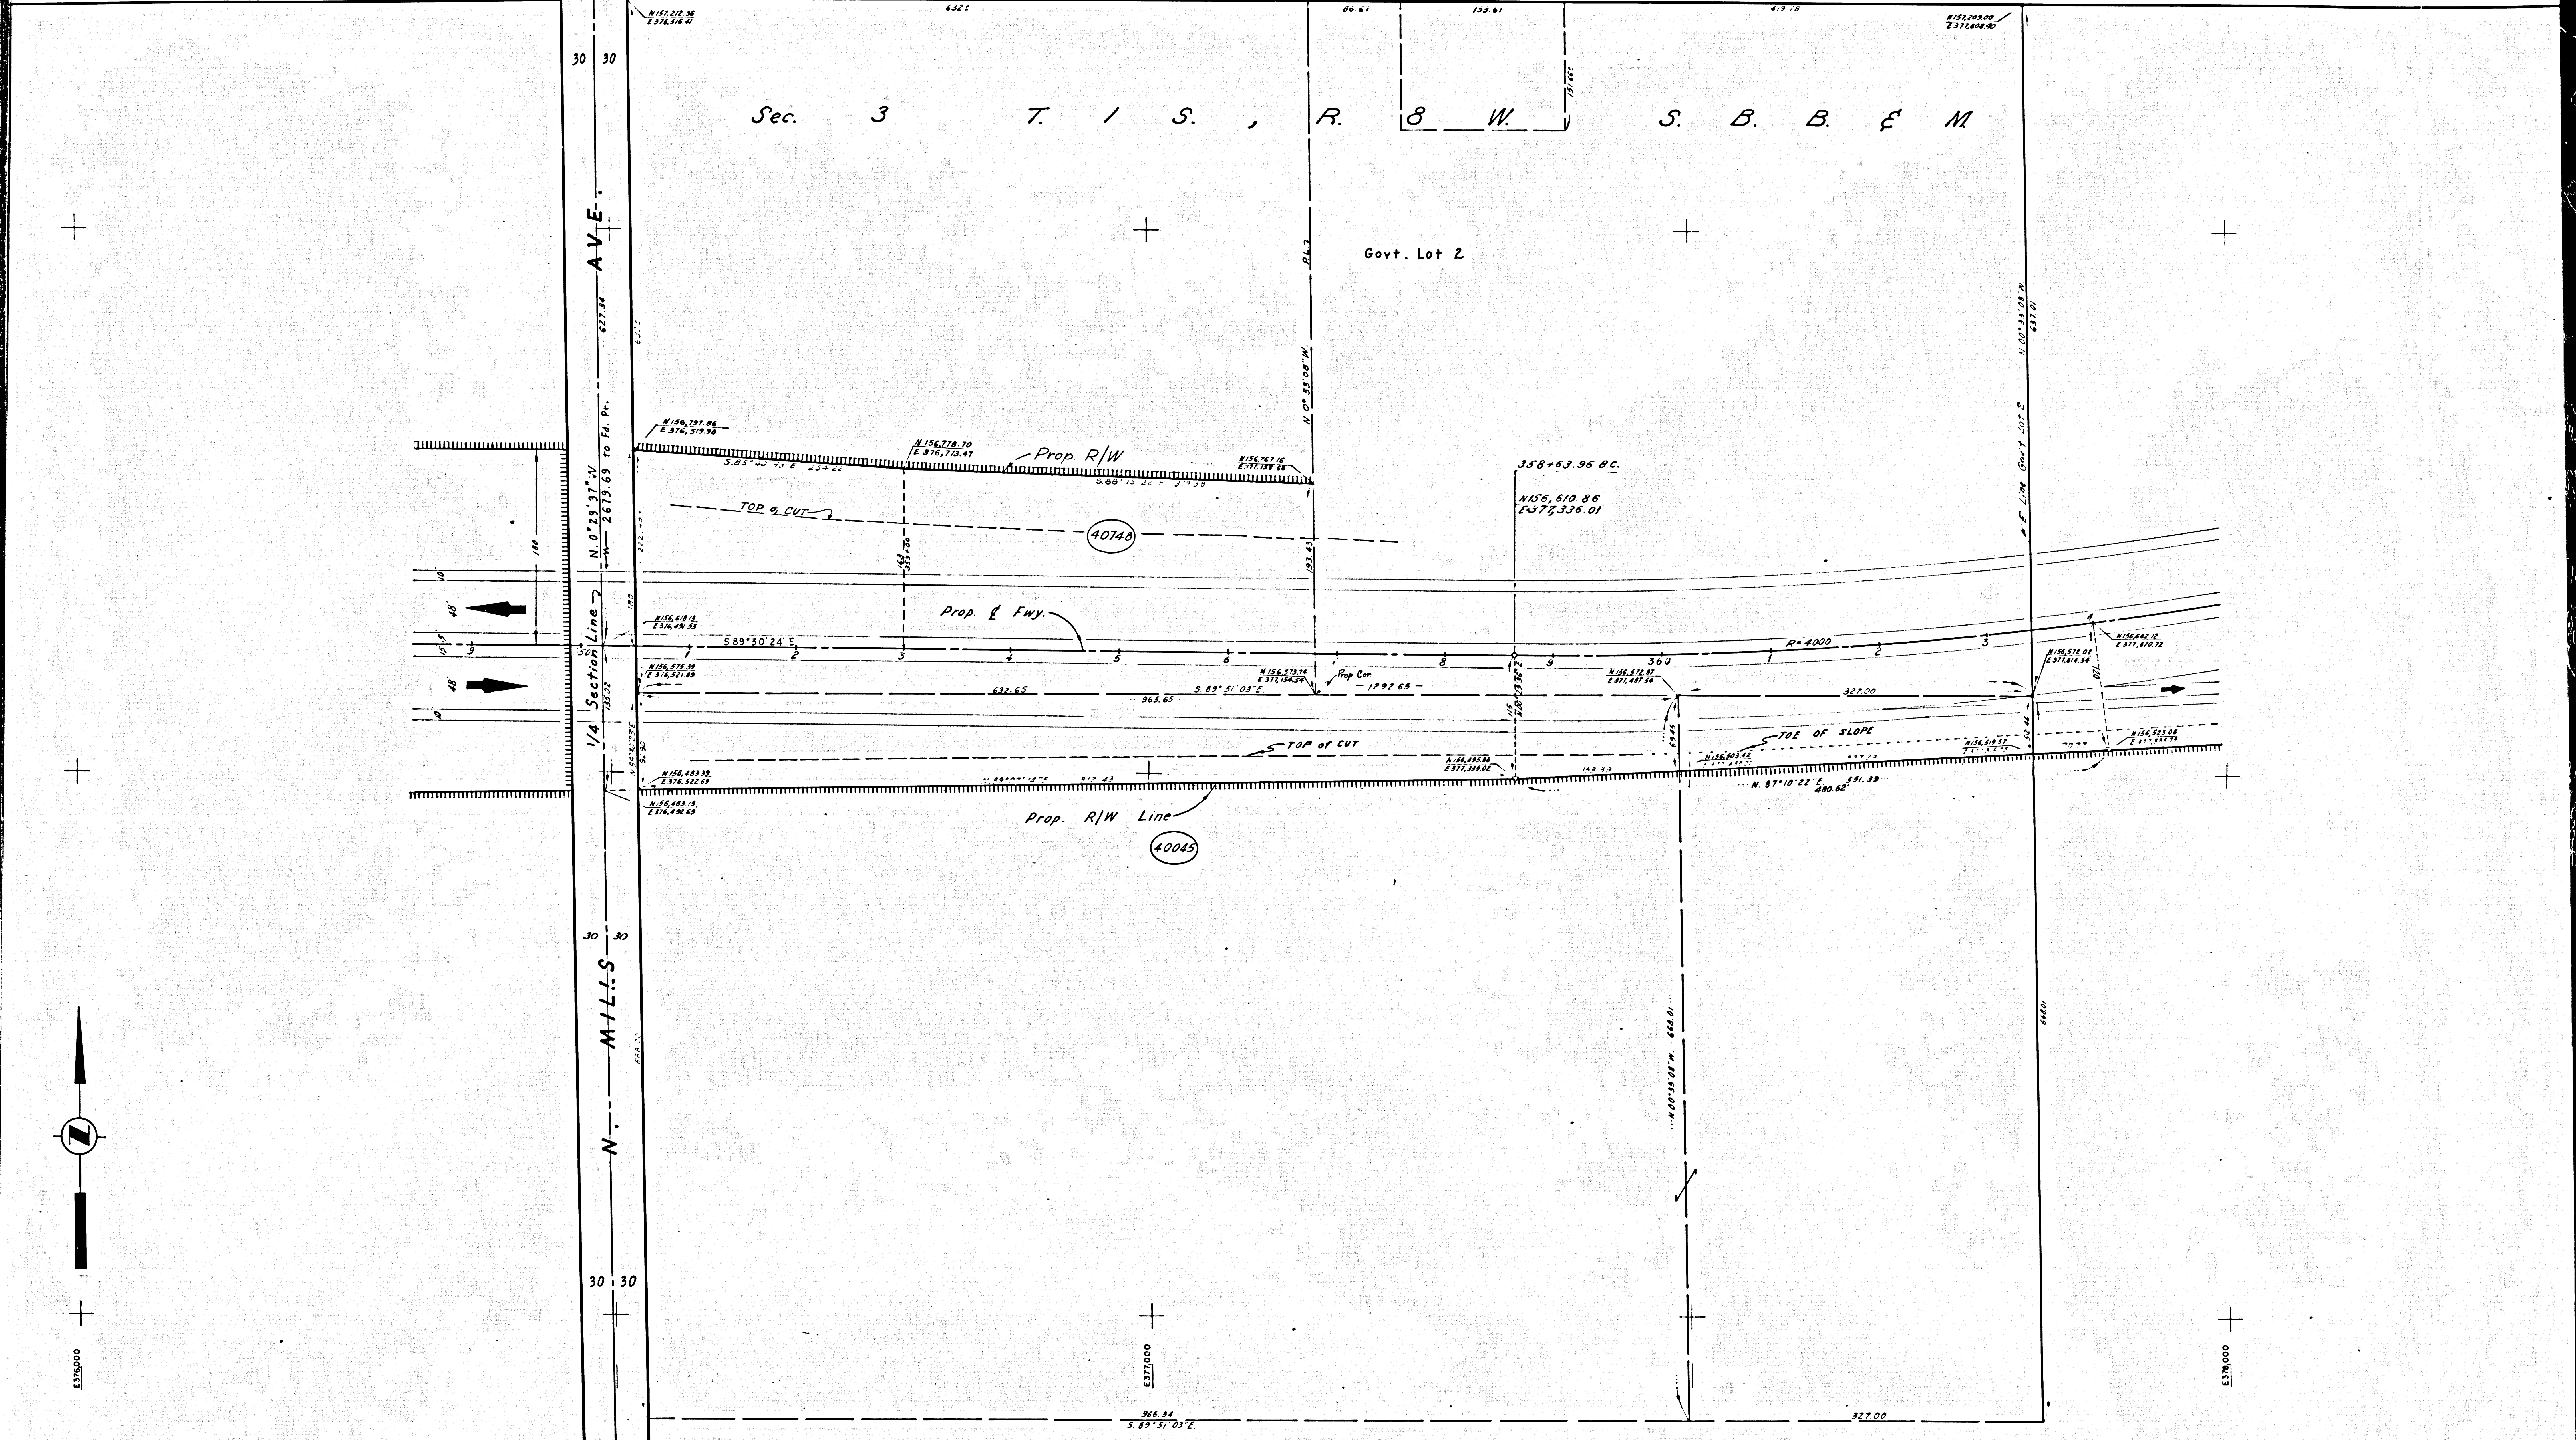

F.M. 21330  
 A1 OF A3

E 279,000

E 279,000

E 280,000

S. 89° 51' 03" E. 1731.63 T.I.N. TOWNSHIP LINE 7  
T.I.S., R. 8 W.

E. B A S E

L I N E R D

N. 89° 11' 01" E. T.I.N.  
T.I.S., R. 8  
1246.07 (U.S.C of E) to E PADUA AVE. 1459.31 to E PADUA AVE.

M

3

2



Govt. Lot 1

Govt. Lot 4

A V E

Section Line N. 03° 31' 08" W  
1459.31 to 279,000

P A D U A

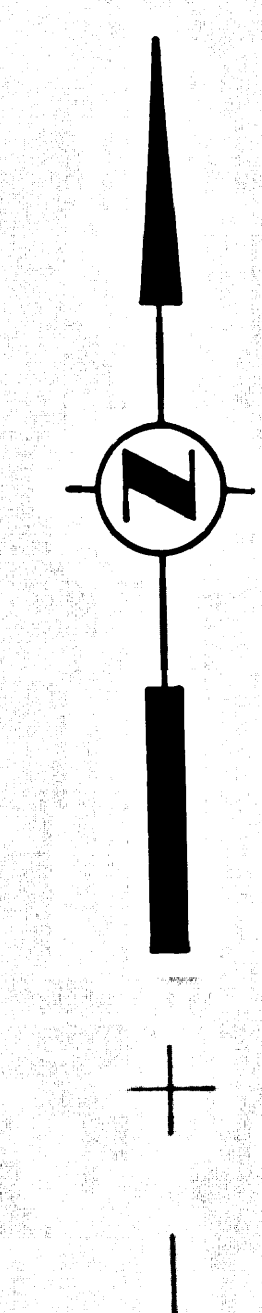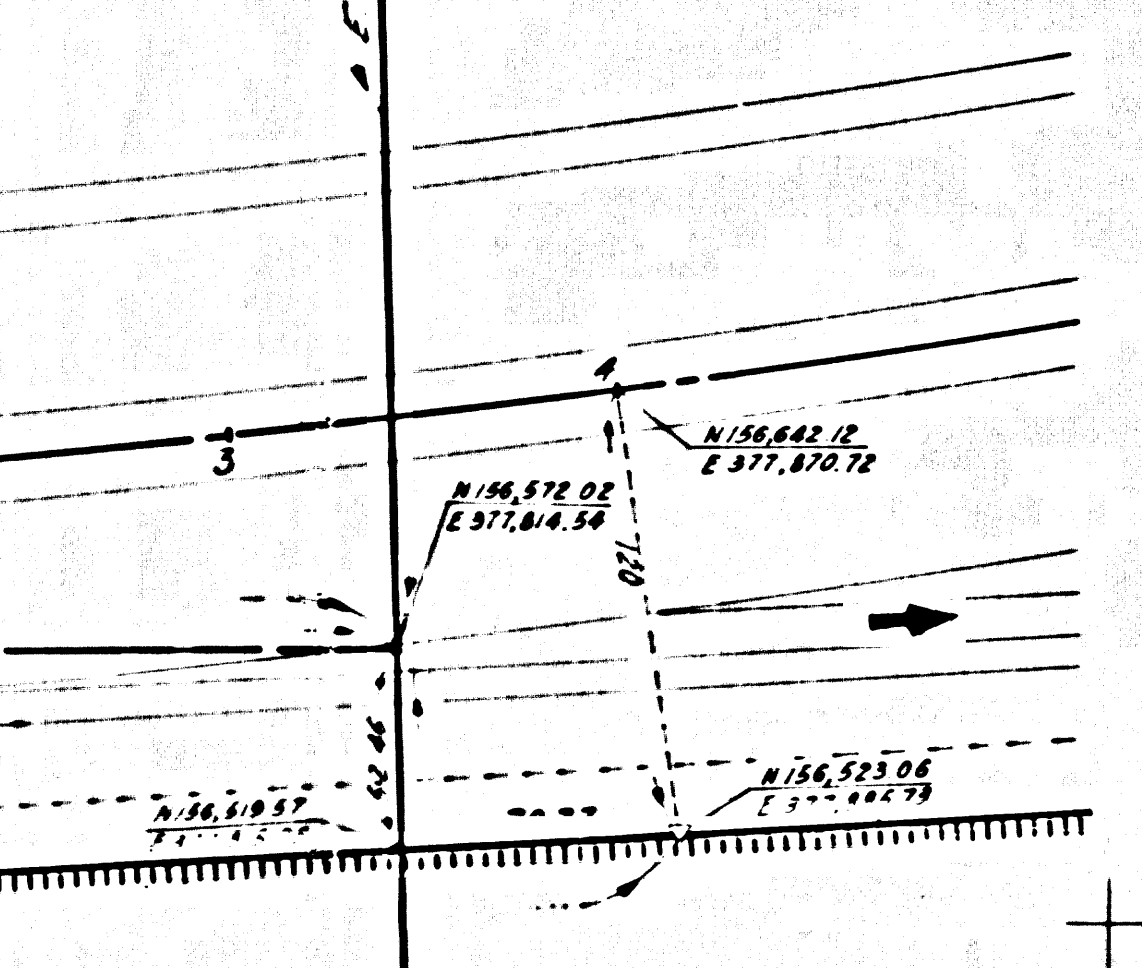


E 279,000

E 279,000

E 280,000

F.M. 21330  
A2 OF A3

N. 89° 11' 01" E. 1459.31 to E PADUA AVE.

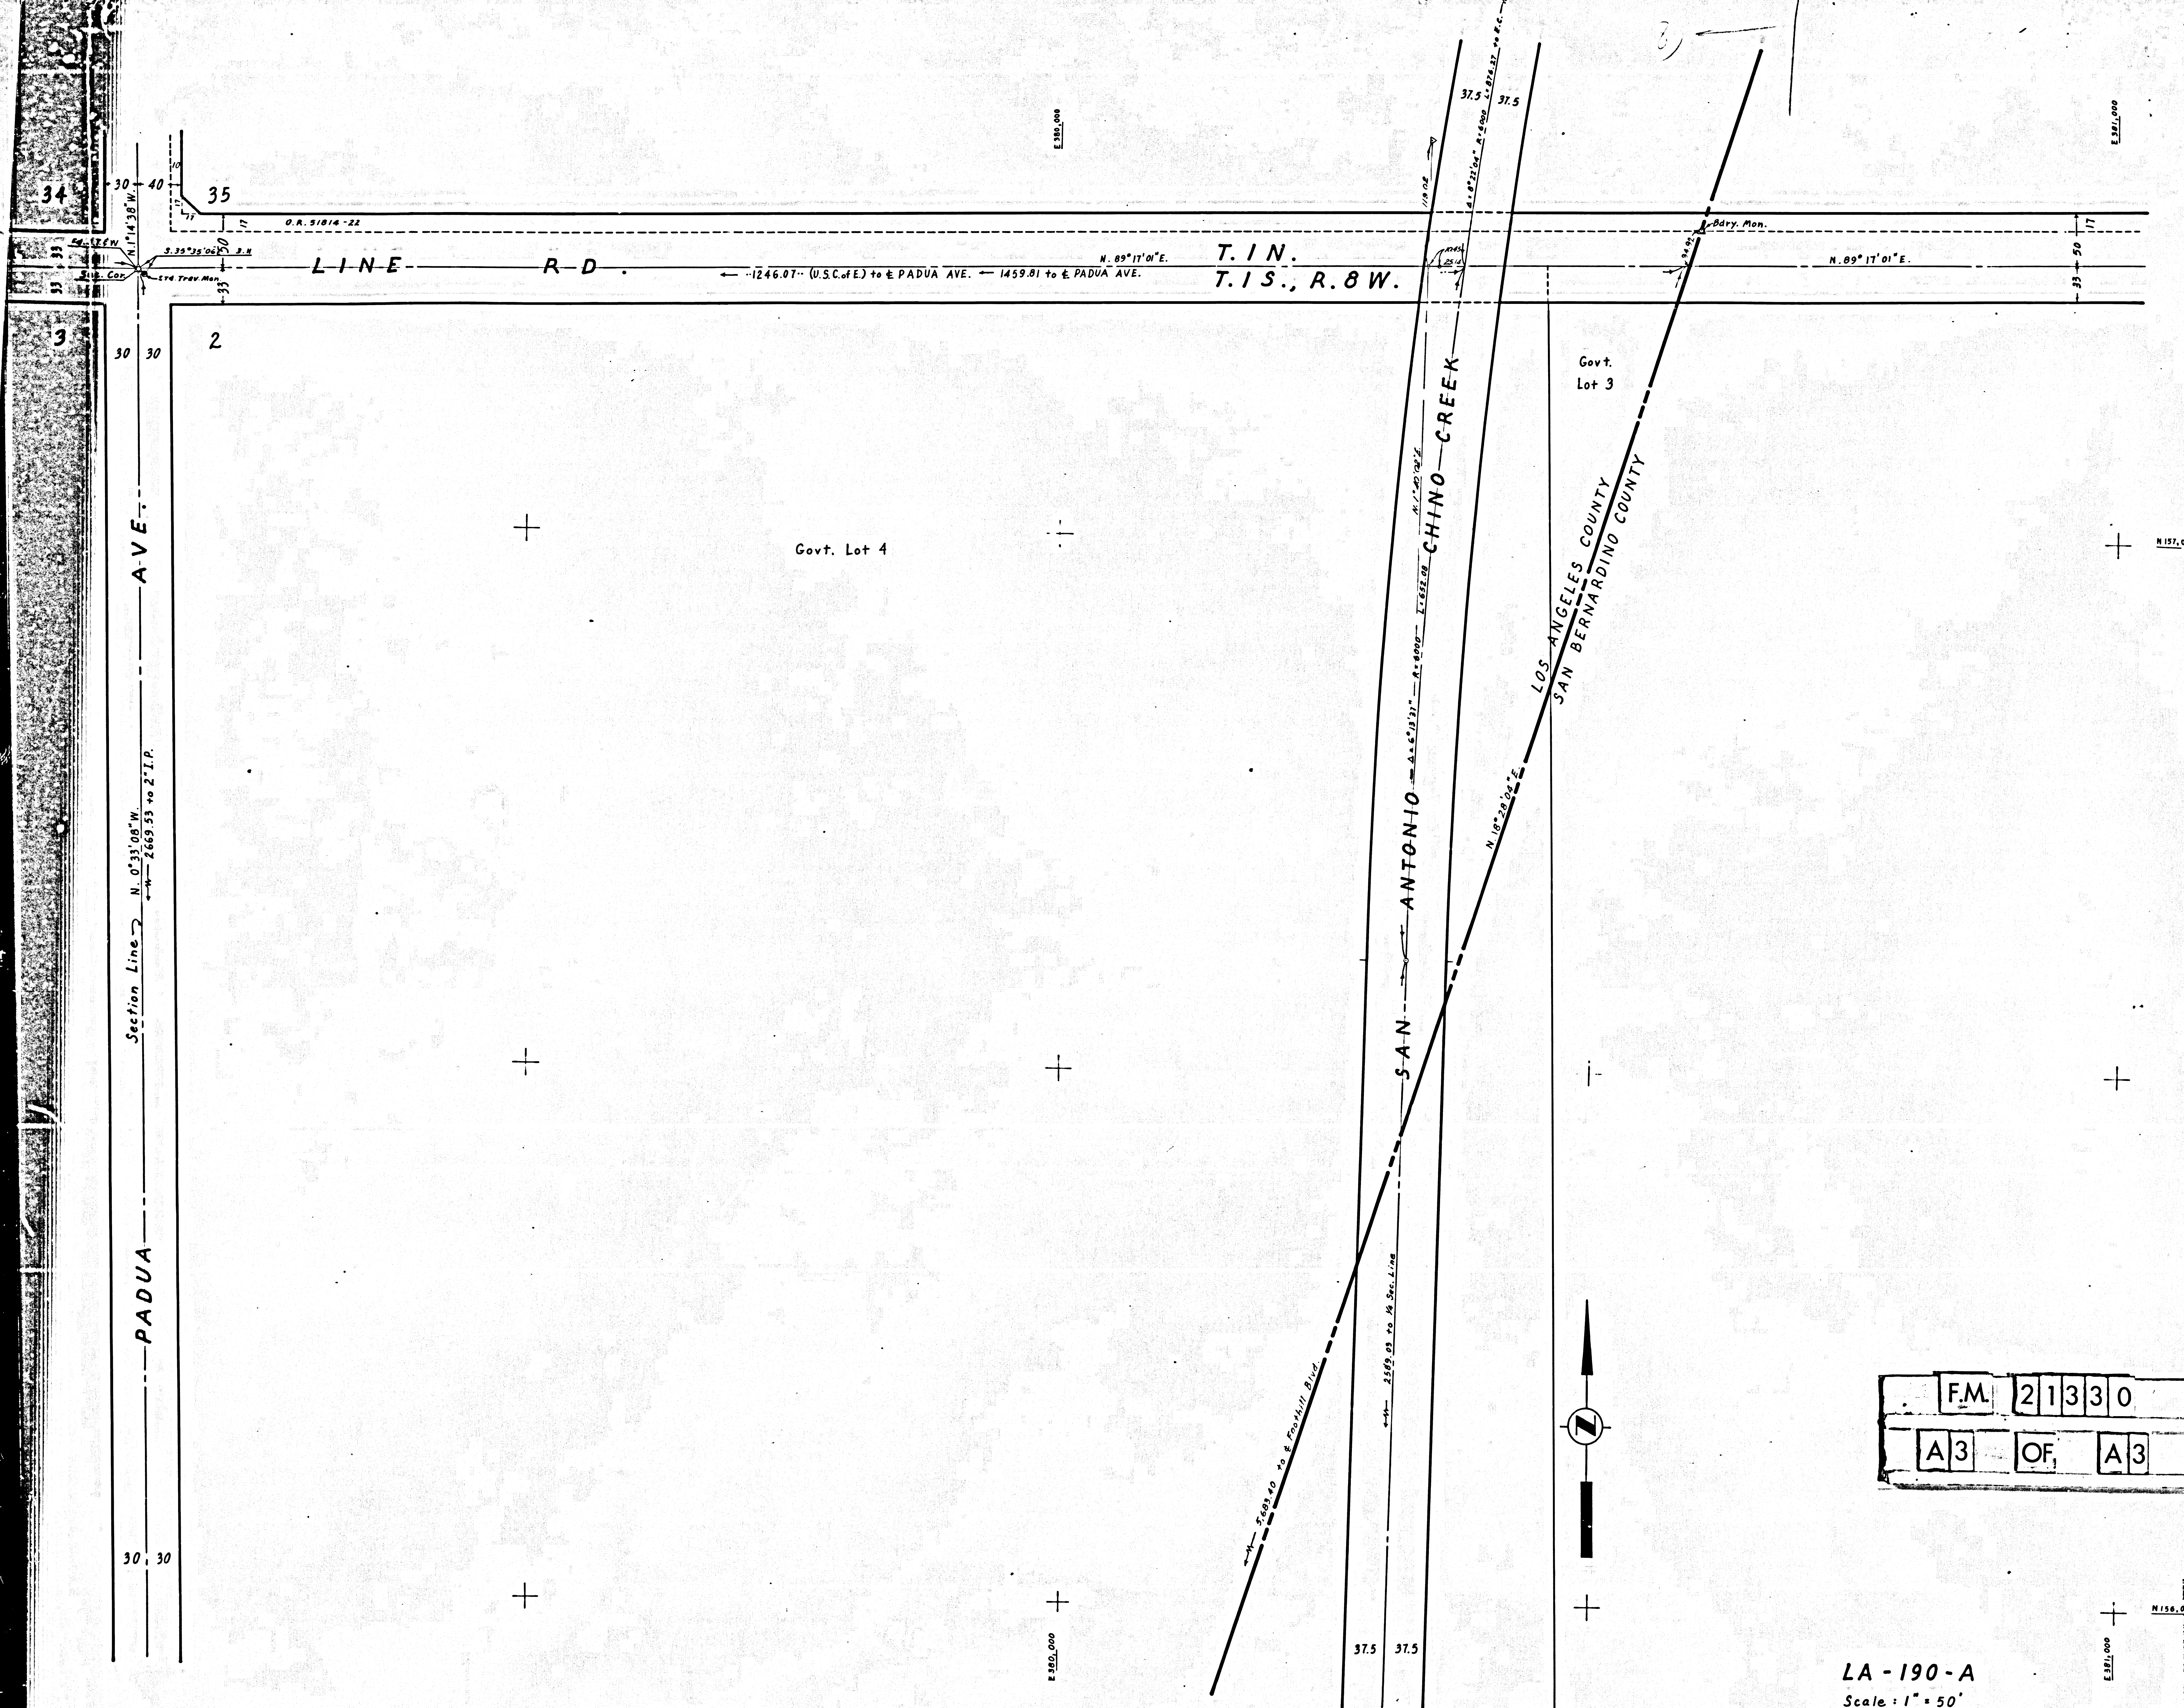

F.M. 21330  
A3 OF A3

LA-190-A  
Scale: 1" = 50'  
Sheet 5 of 5  
Paul Sciortino

OASI-E  
 of  
 William  
 Co  
 of  
 California