


F.M. 21359-1

F.M. 21359-1

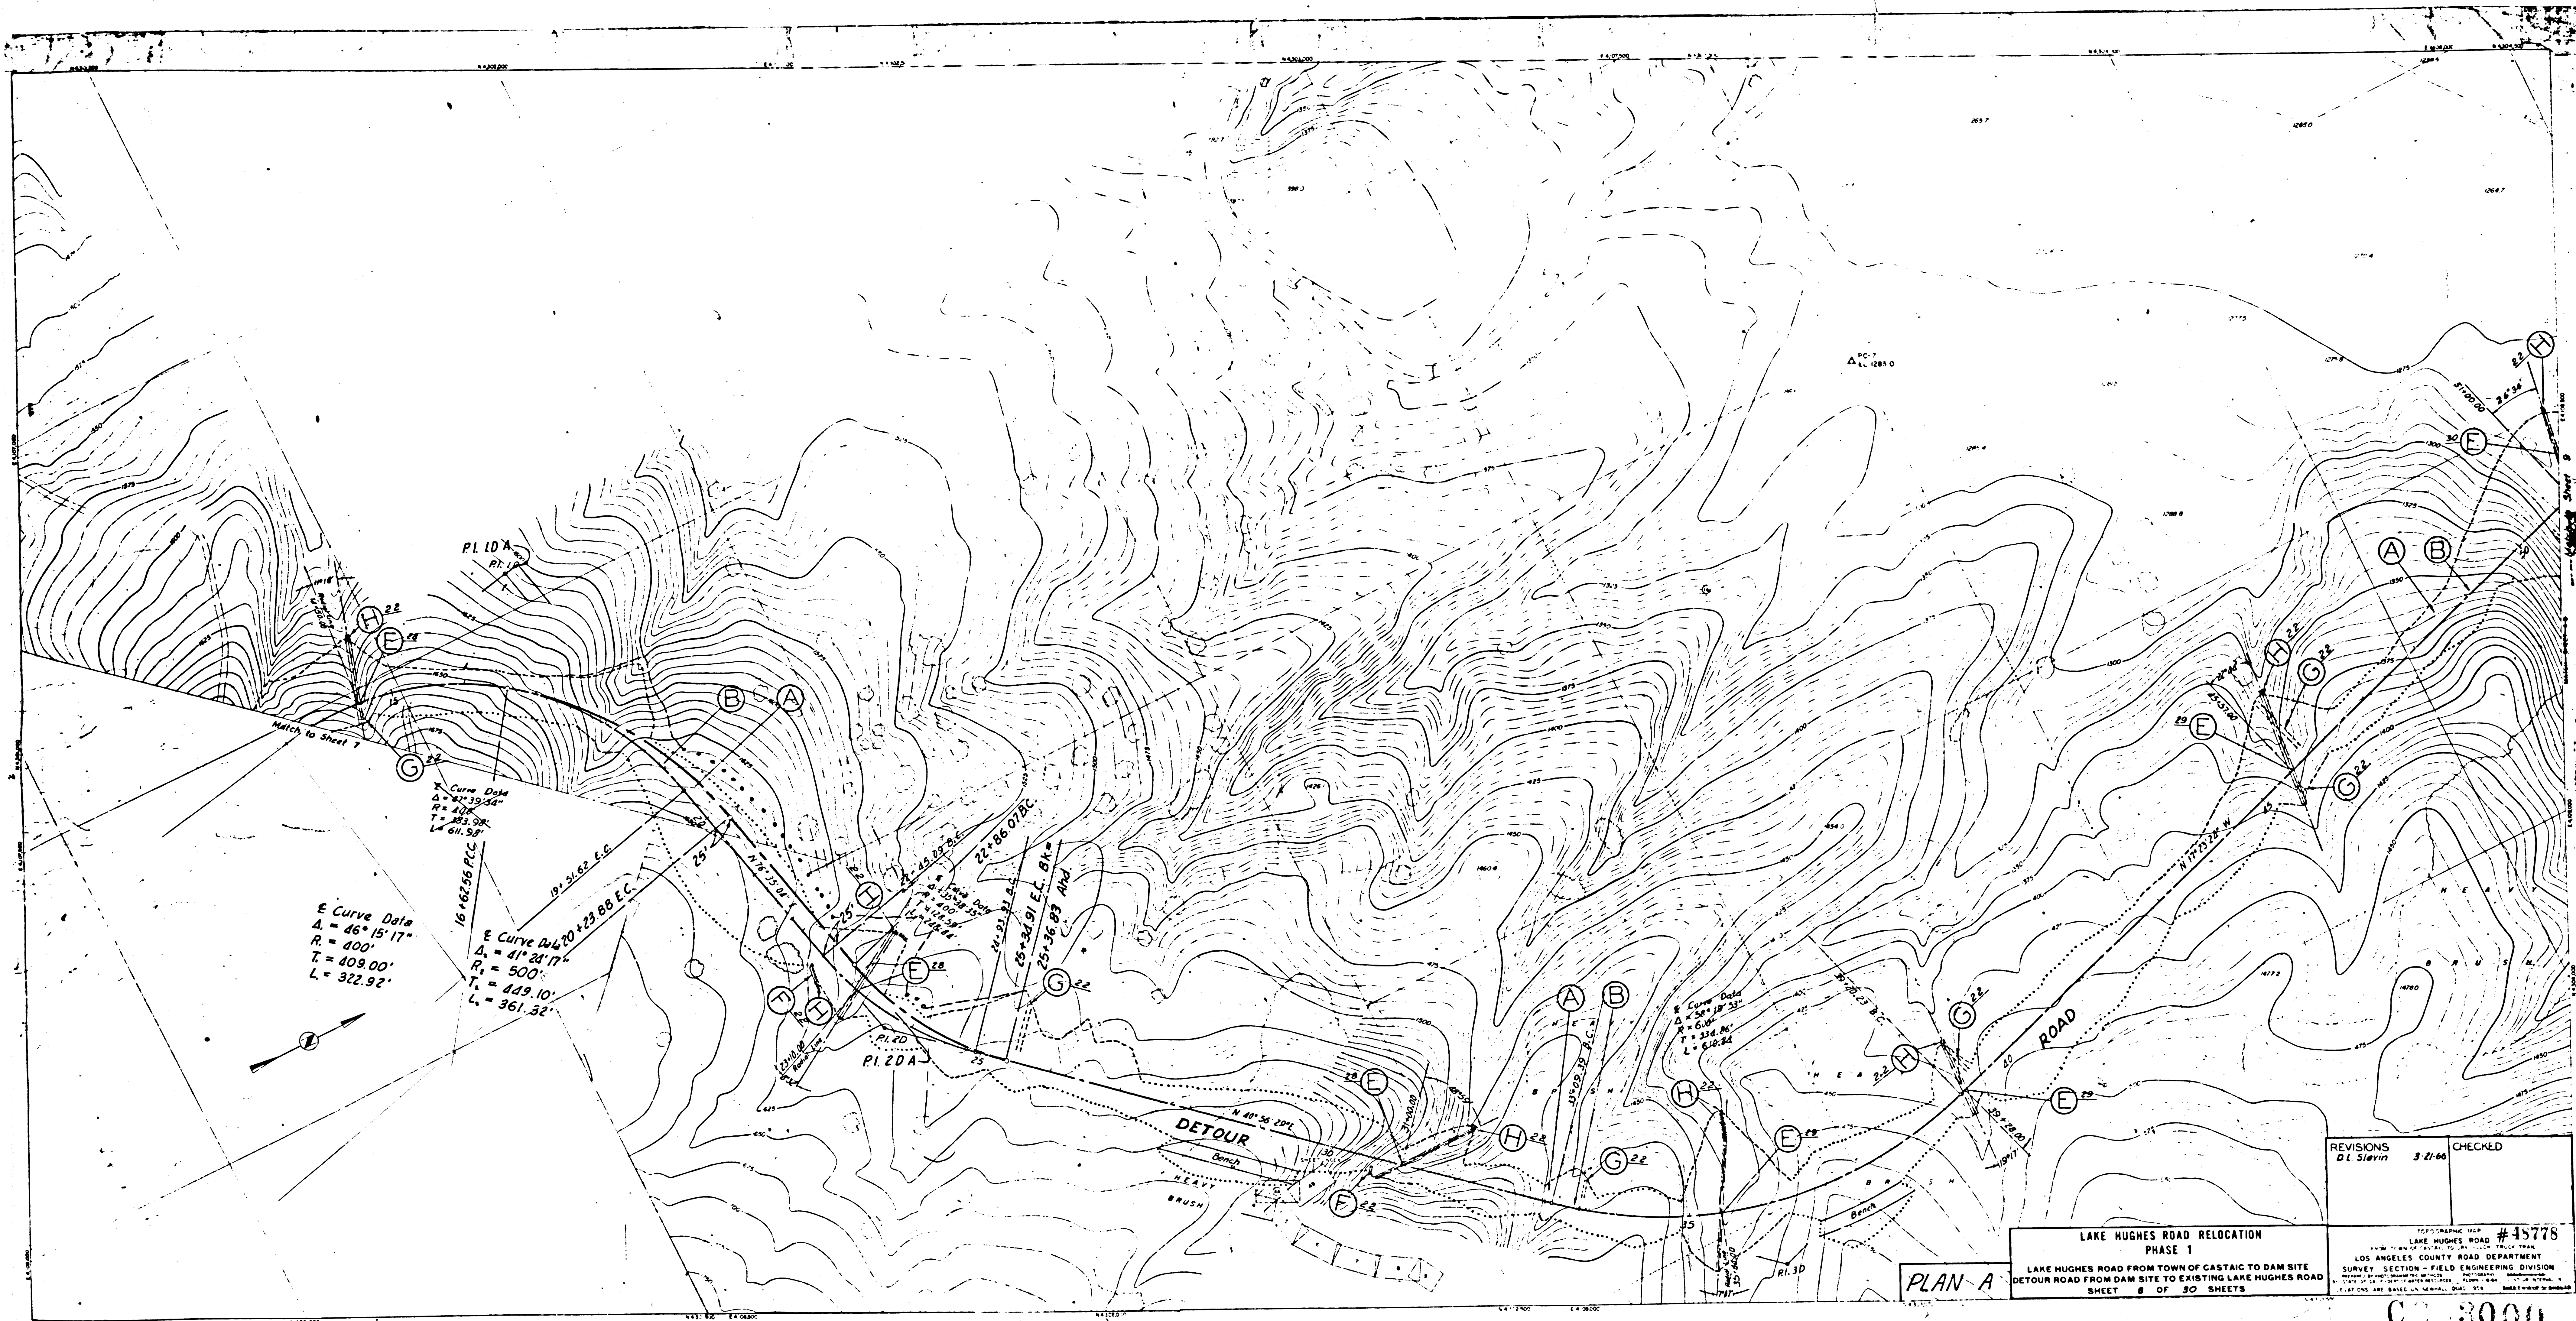


REVISIONS	CHECKED
DL Slavin 3-27-66	

LAKE HUGHES ROAD RELOCATION
 PHASE 1
 LAKE HUGHES ROAD FROM TOWN OF CASTAIC TO DAM SITE
 DETOUR ROAD FROM DAM SITE TO EXISTING LAKE HUGHES ROAD
 SHEET 8 OF 30 SHEETS

CC 3000

F.M. 21359-2

F.M. 21359-2

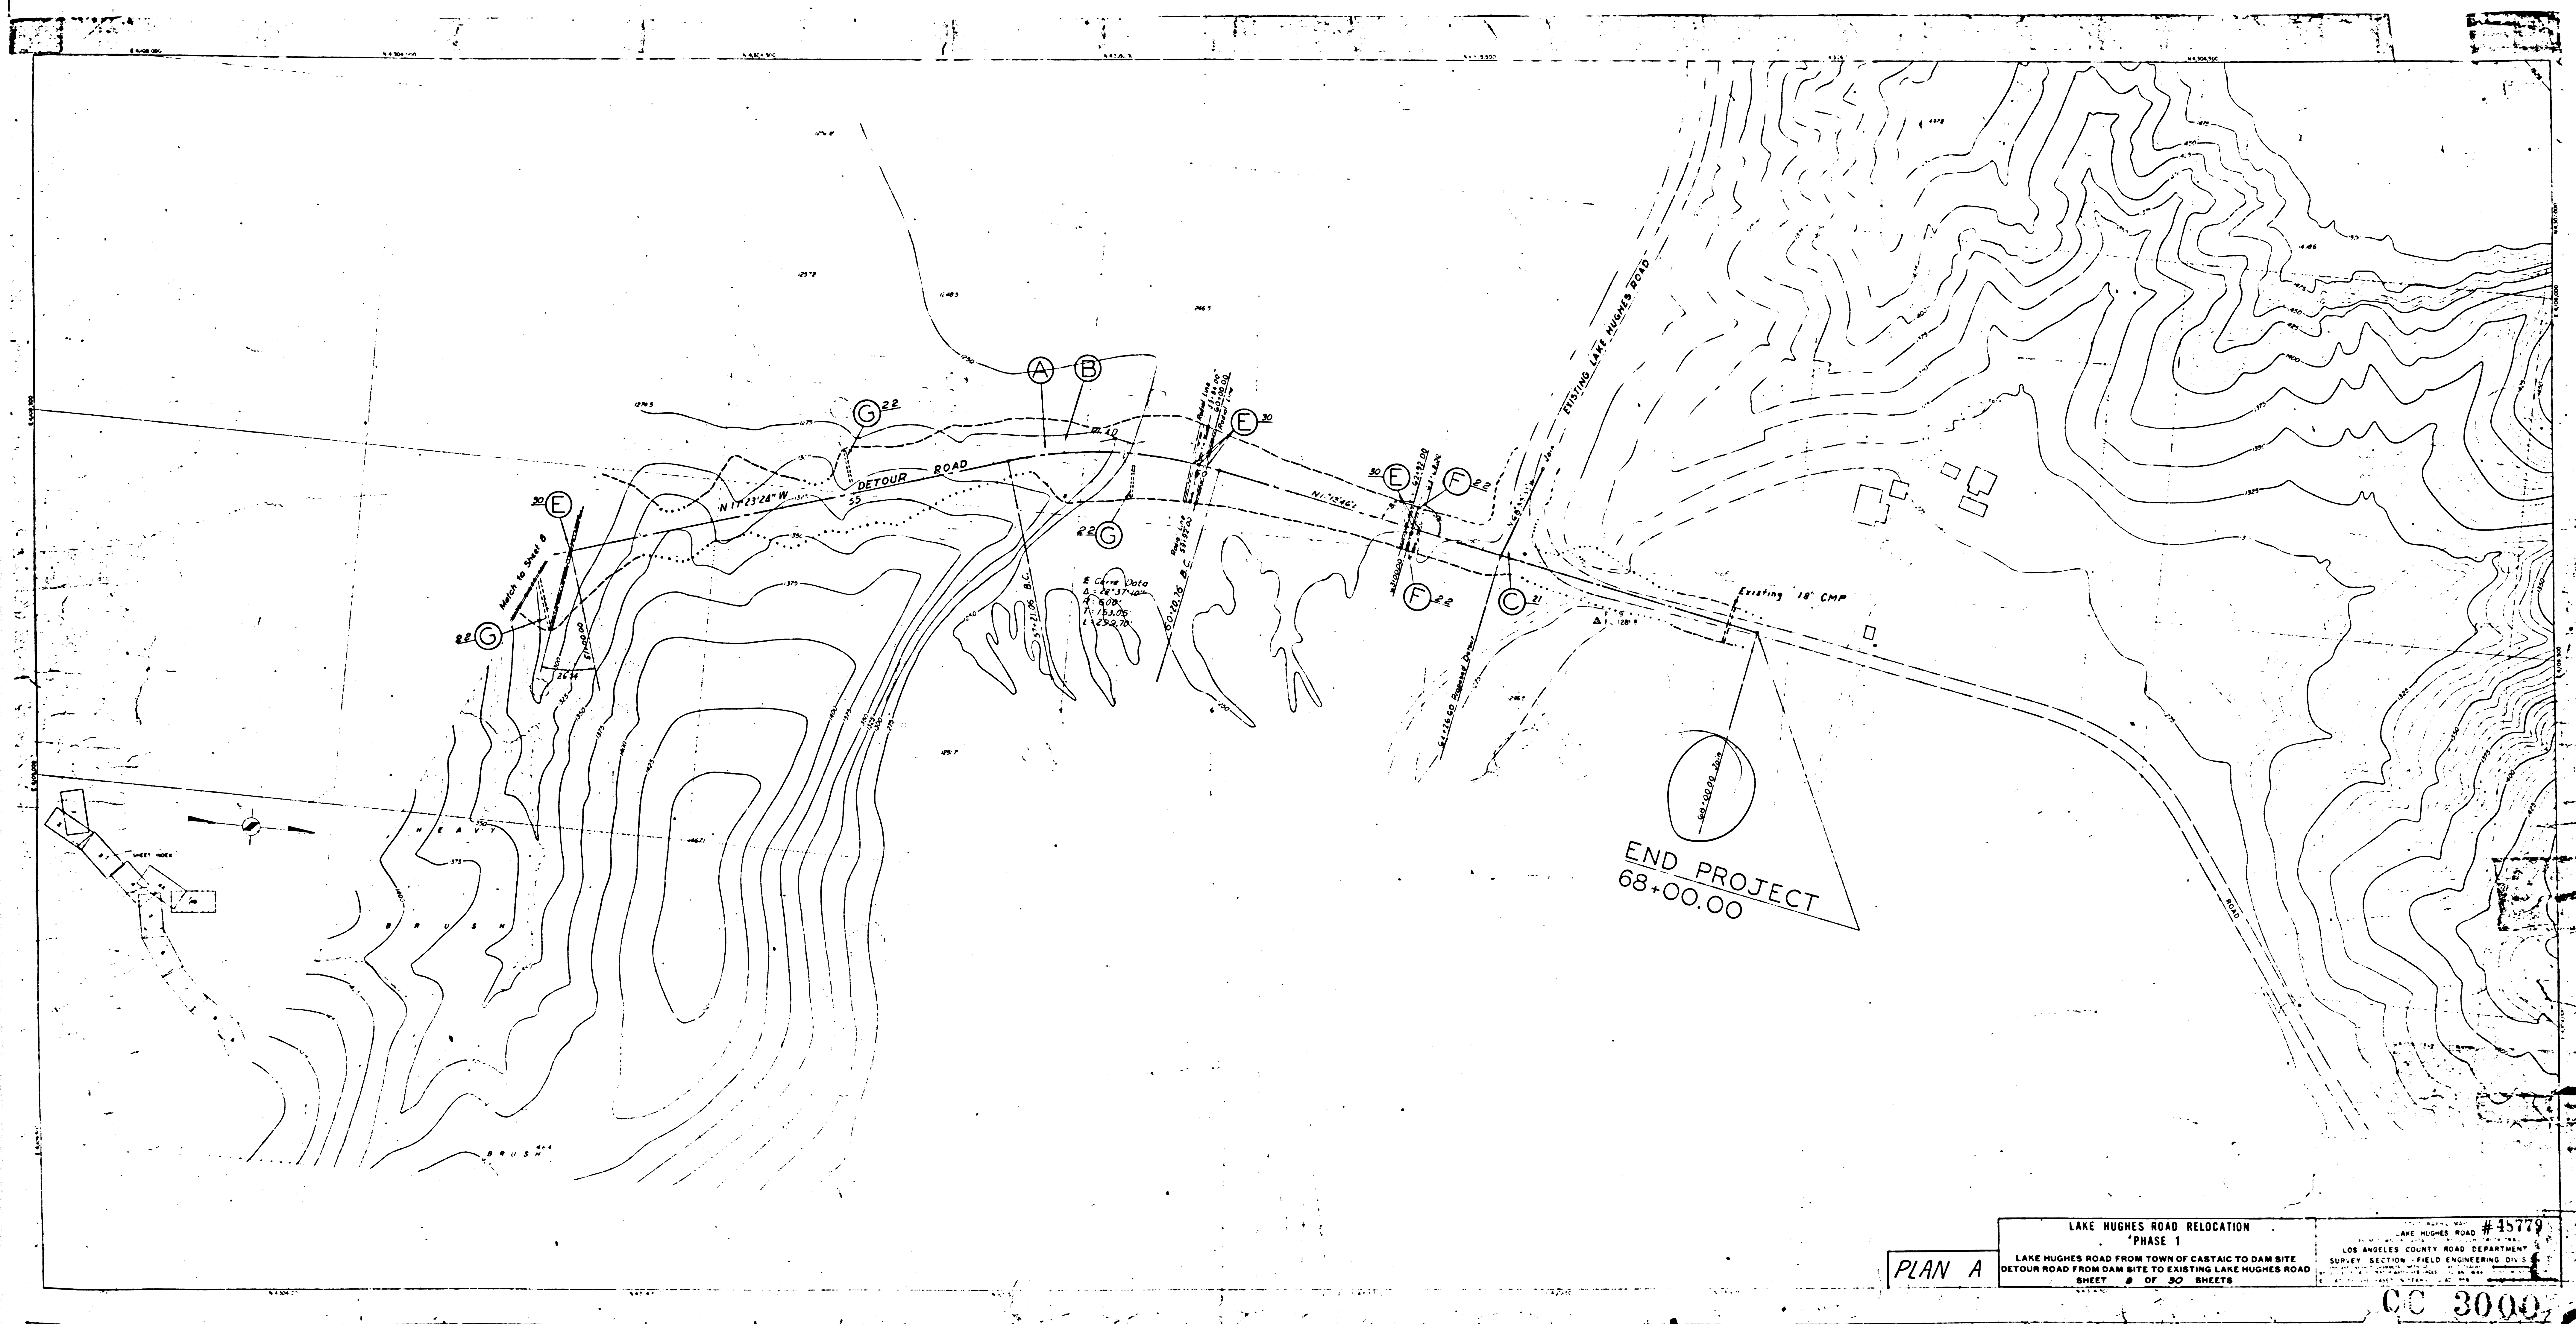

LAKE HUGHES ROAD RELOCATION
 PHASE 1
 LAKE HUGHES ROAD FROM TOWN OF CASTAIC TO DAM SITE
 DETOUR ROAD FROM DAM SITE TO EXISTING LAKE HUGHES ROAD
 SHEET 8 OF 30 SHEETS

PLAN A

LAKE HUGHES ROAD #45779
 LOS ANGELES COUNTY ROAD DEPARTMENT
 SURVEY SECTION - FIELD ENGINEERING DIVISION

CC 3000

F.M. 21359-3

F.M. 21359-3