

CENTER OF SEC. 10


LOS ANGELES COUNTY OF MONROVIA CITY OF SEE 55 - RW 2.1

United States of America

11 Permit 9-22-55 L.A.C.E.C.D.

1 SEE 55-RW 2.1

Right of Way acquired from United States Department of the Interior File No. 037683 Approved January 15, 1926

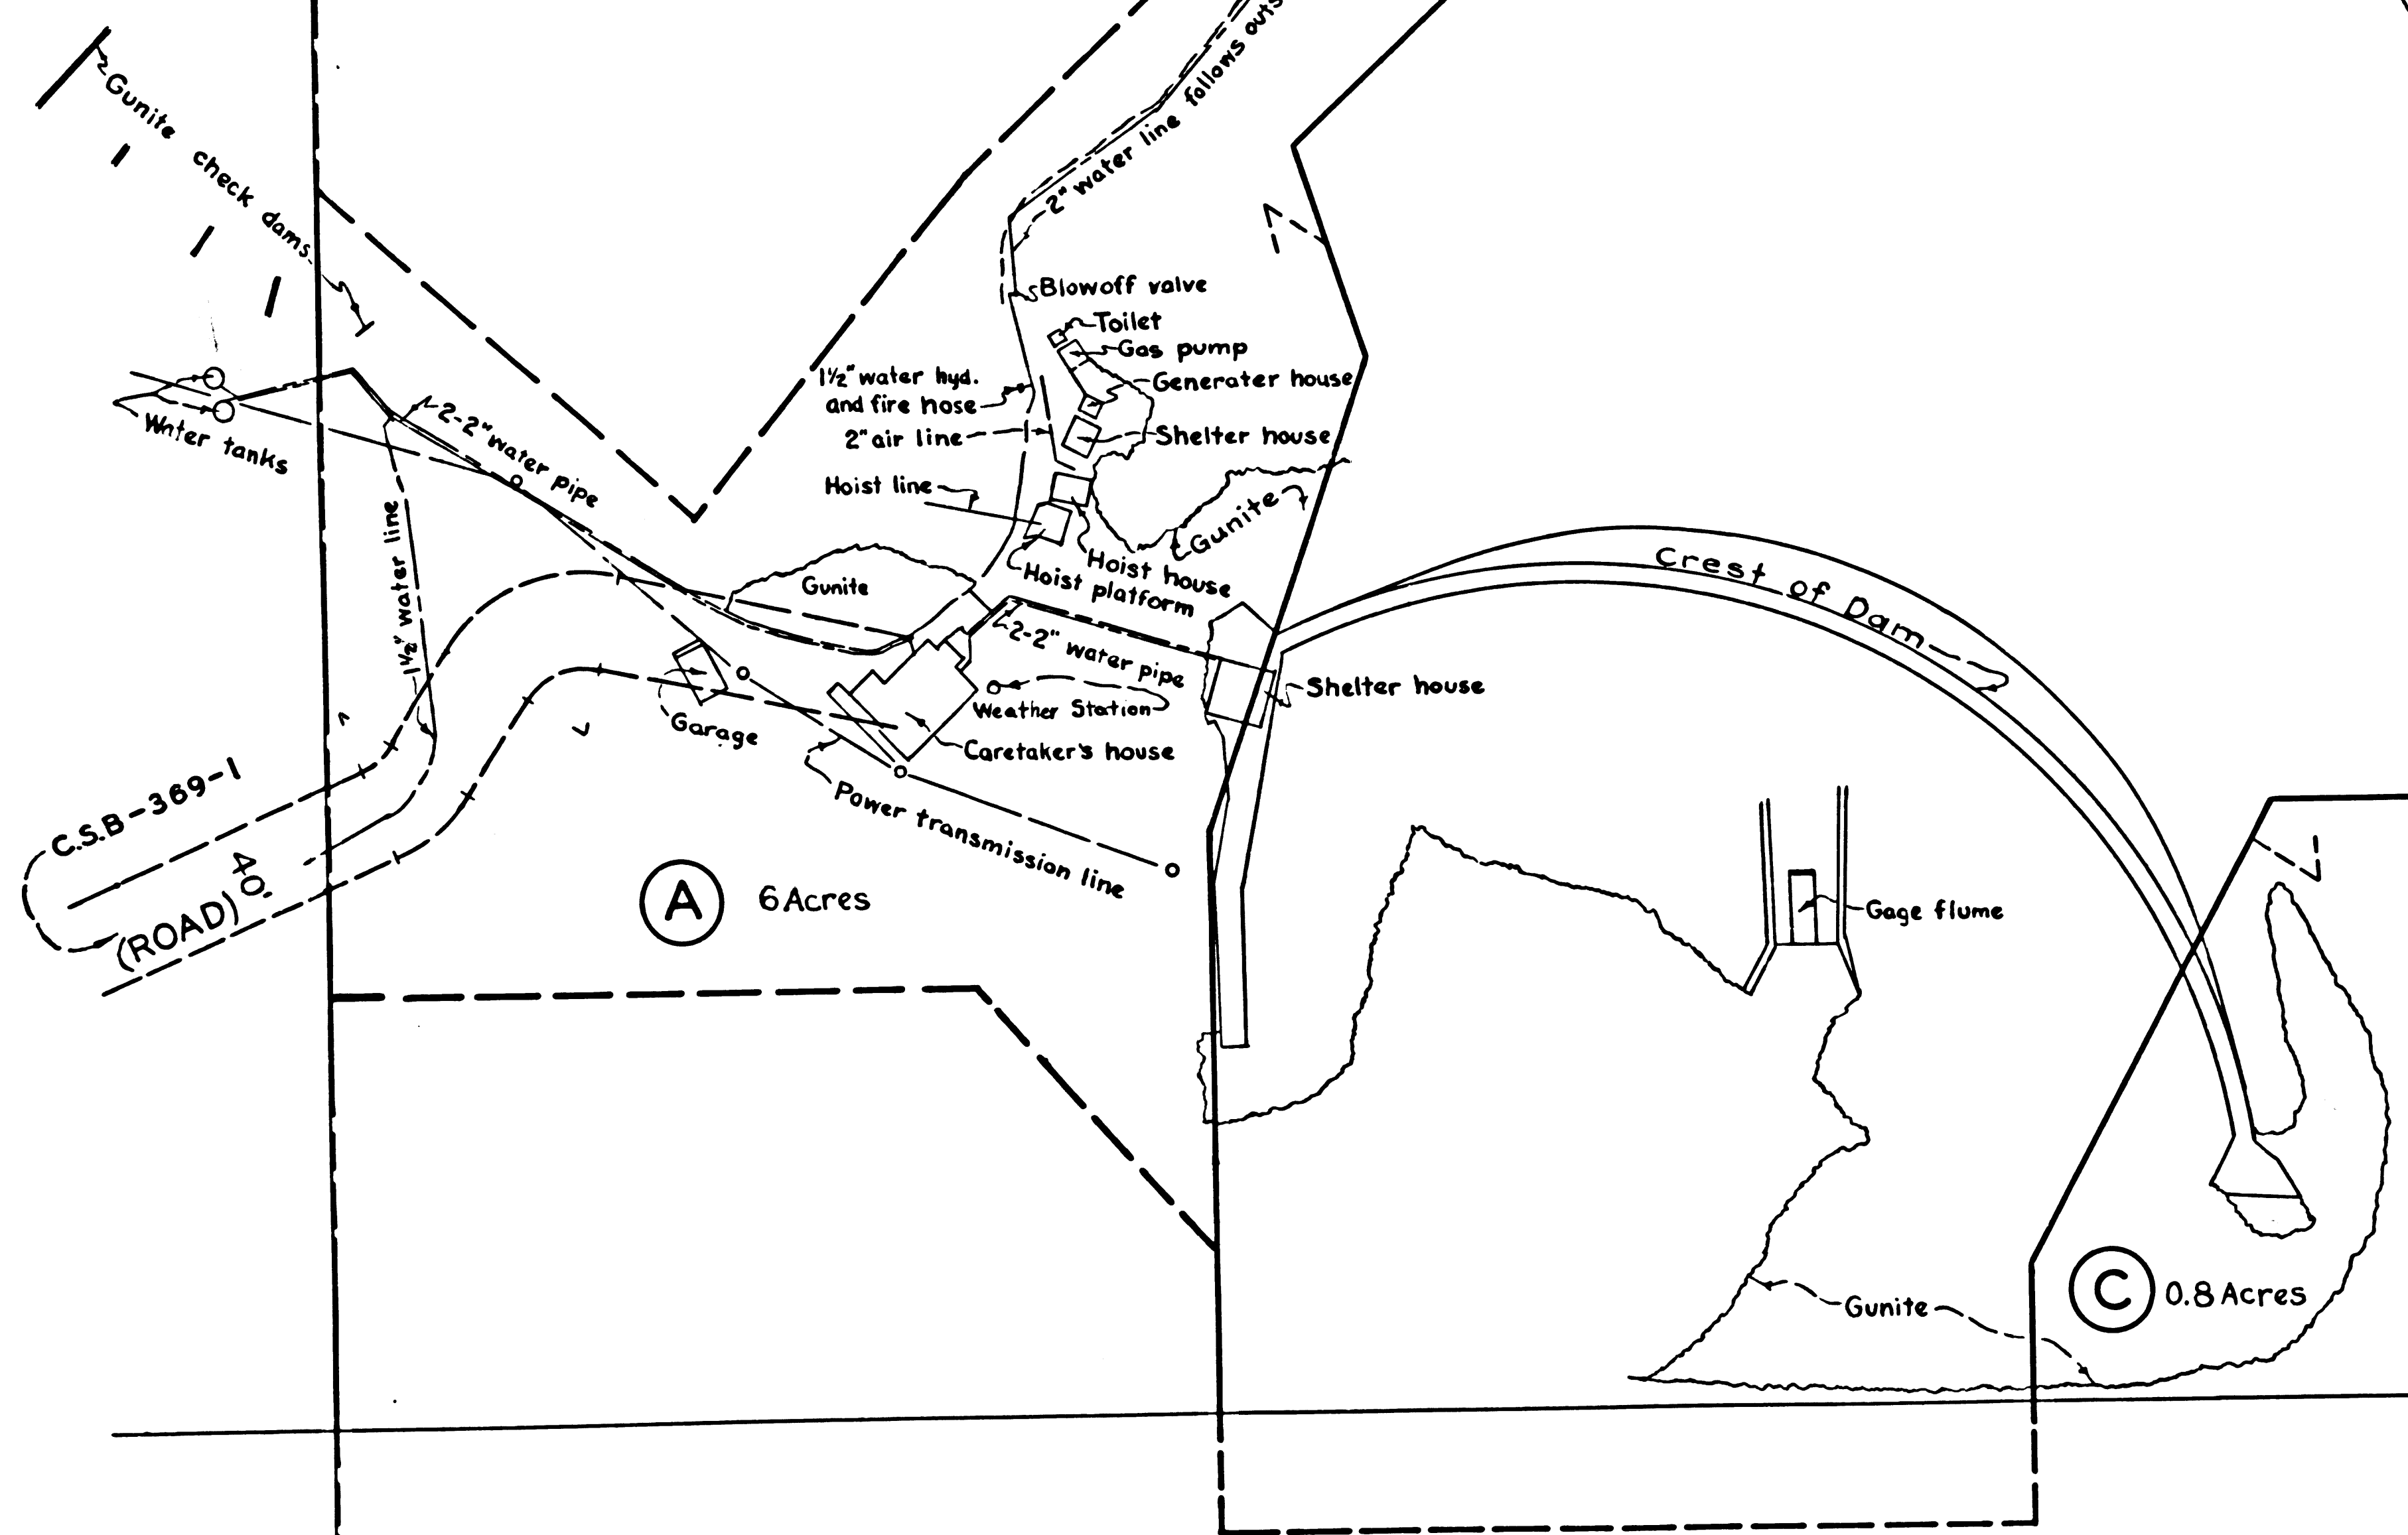

S.E. 1/4 OF SECTION 10 T. 11 N., R. 11 W., S. B. M.

S.W. corner of S.E. 1/4 of Sec. 10 Fd. C.S. Mon. F.C. 1805-III A Ref. C.S. 8916

ANGELES NATIONAL FOREST

PREPARED	REFERENCES	REVISED	LOS ANGELES COUNTY FLOOD CONTROL DISTRICT
<i>J.R.</i>	CI 45 55-RW 2.1		SANTA ANITA DAM AND RESERVOIR MAP TO ACCOMPANY REQUEST FOR UNITED STATES FOREST SERVICE SPECIAL USE PERMIT IN SECTION 10, T. 11 N., R. 11 W., S. B. M.
CHECKED R.S.R.	55-T 4 55-T 15		
PRESENTED R.B.C.			
SUBMITTED <i>J.G. Manetta</i> VISION ENGINEER	5/4/55 <i>W. Salazar</i> SENIOR ASSISTANT CHIEF E.C.R.	APPROVED <i>H. Salazar</i> CHIEF ENGINEER	SCALE 1" = 100' DATE 3-21-55 NO. 55-ML 9

F.M. 21479