
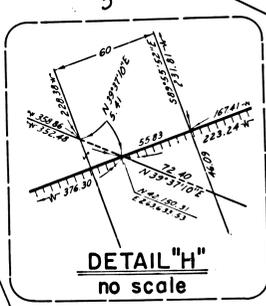
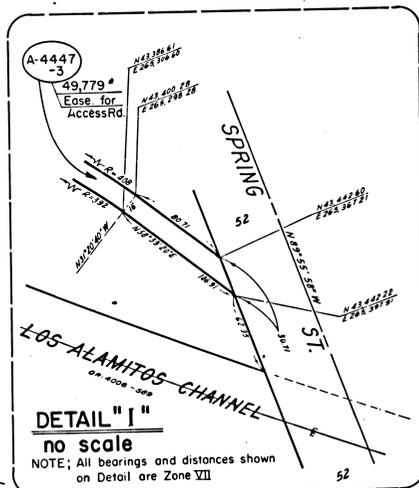


FM 21506
A5 OF A5

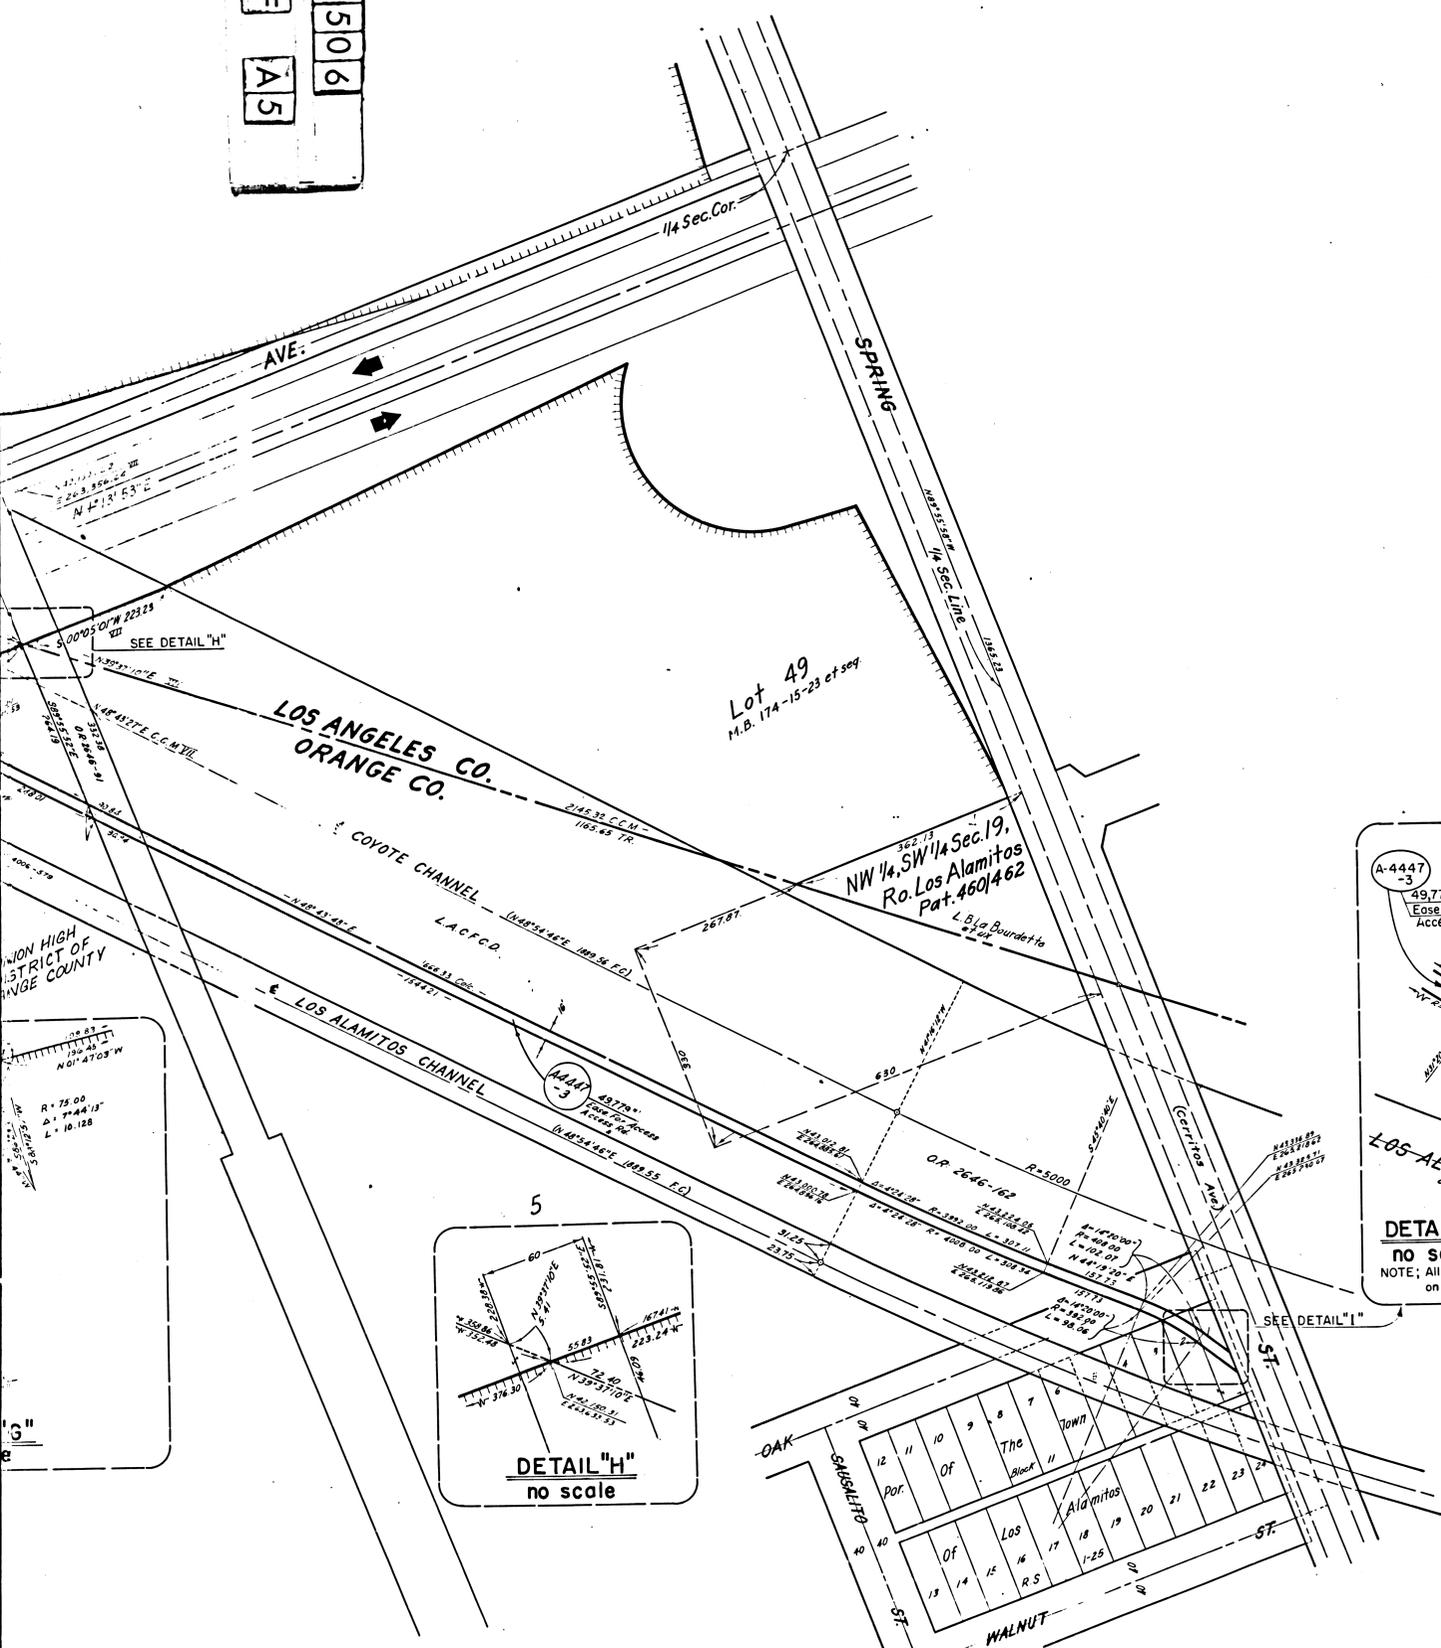

STATE OF CALIFORNIA
DEPARTMENT OF PUBLIC WORKS
DIVISION OF HIGHWAYS
VII ORA-605-2.0
APPRAISAL MAP
ROUTE 158 TO
ORA-LA COUNTY LINE
Scale 1" = 100' File No. 2842
Draft B.S. Date 7-23-57 Appr. _____
Rev. B.M. Date 3-24-58
Rev. B.S. Date 6-11-58

ING DATA OR	PARCEL NO	GRANTOR OR GRANTEE	AREA * ACO EXCESS TOTAL	INST. DATE	RECORDING DATA OR	PARCEL NO	GRANTOR OR GRANTEE	AREA * ACO EXCESS TOTAL	INST. DATE	RECORDING DATA OR	PARCEL NO	GRANTOR OR GRANTEE	AREA * ACO EXCESS TOTAL	INST. DATE	RECORDING DATA OR	ISSUE DATE
	55	Los Angeles Co Orange Co			45927-81	88436	Los Alamitos Sd Dist		Fee	9-9-62	6239-583	B 9995	Orn Co. Fild Con Dist			6-21-73 D.W.B.
	55.1	So Cal Ed			0-4697-167	88437	Anaheim H.S.		Fee	7-2-62	6164-404	B 9995-1	Orn Co. Fild Con Dist			
	55.1	So Cal Ed			9292-898	A 9152	W.B. Hellis, et al	1631	Fee	7-14-60	5327-280	B 9995-2	Orn Co. Fild Con Dist			
	C-1305	The Irvine Co	3.4AC		Fee 10-29-63	A 4447	State of Calif		Fee	6-10-66	7956-381	B 9995-3	Orn Co. Fild Con Dist			Ease 6-10-66 7956-390
	1645 U11	R.W. Cortese	5.426AC		Fee 6-23-60	D 887-786			Ease	6-10-66	7956-385	B 9995-4	Orn Co. Fild Con Dist			Ease 6-10-66 7956-390
	C-6794	Anaheim H.S.			Ease	A 4447-3	Orn Co. Fild Con Dist		Ease	6-10-66	7956-385	B 9995-4	Orn Co. Fild Con Dist			Ease 6-10-66 7956-390

STATE OF CALIFORNIA
TRANSPORTATION DEPARTMENT OF PUBLIC WORKS
AGENCY PUBLIC WORKS
DIVISION OF HIGHWAYS
R/W MAP
NO. F-1955
07-ORA. 605 03/16
100 0 100 DATE 6-21-73
RWPE Al Estes SR I. Berg

LEGEND: ACCESS DENIED EXCLUDES STREET AREA
* AREA IN SQUARE FEET UNLESS OTHERWISE NOTED
() PREVIOUS RECORD DATA