


PROPERTY VALUE FOR TAXATION

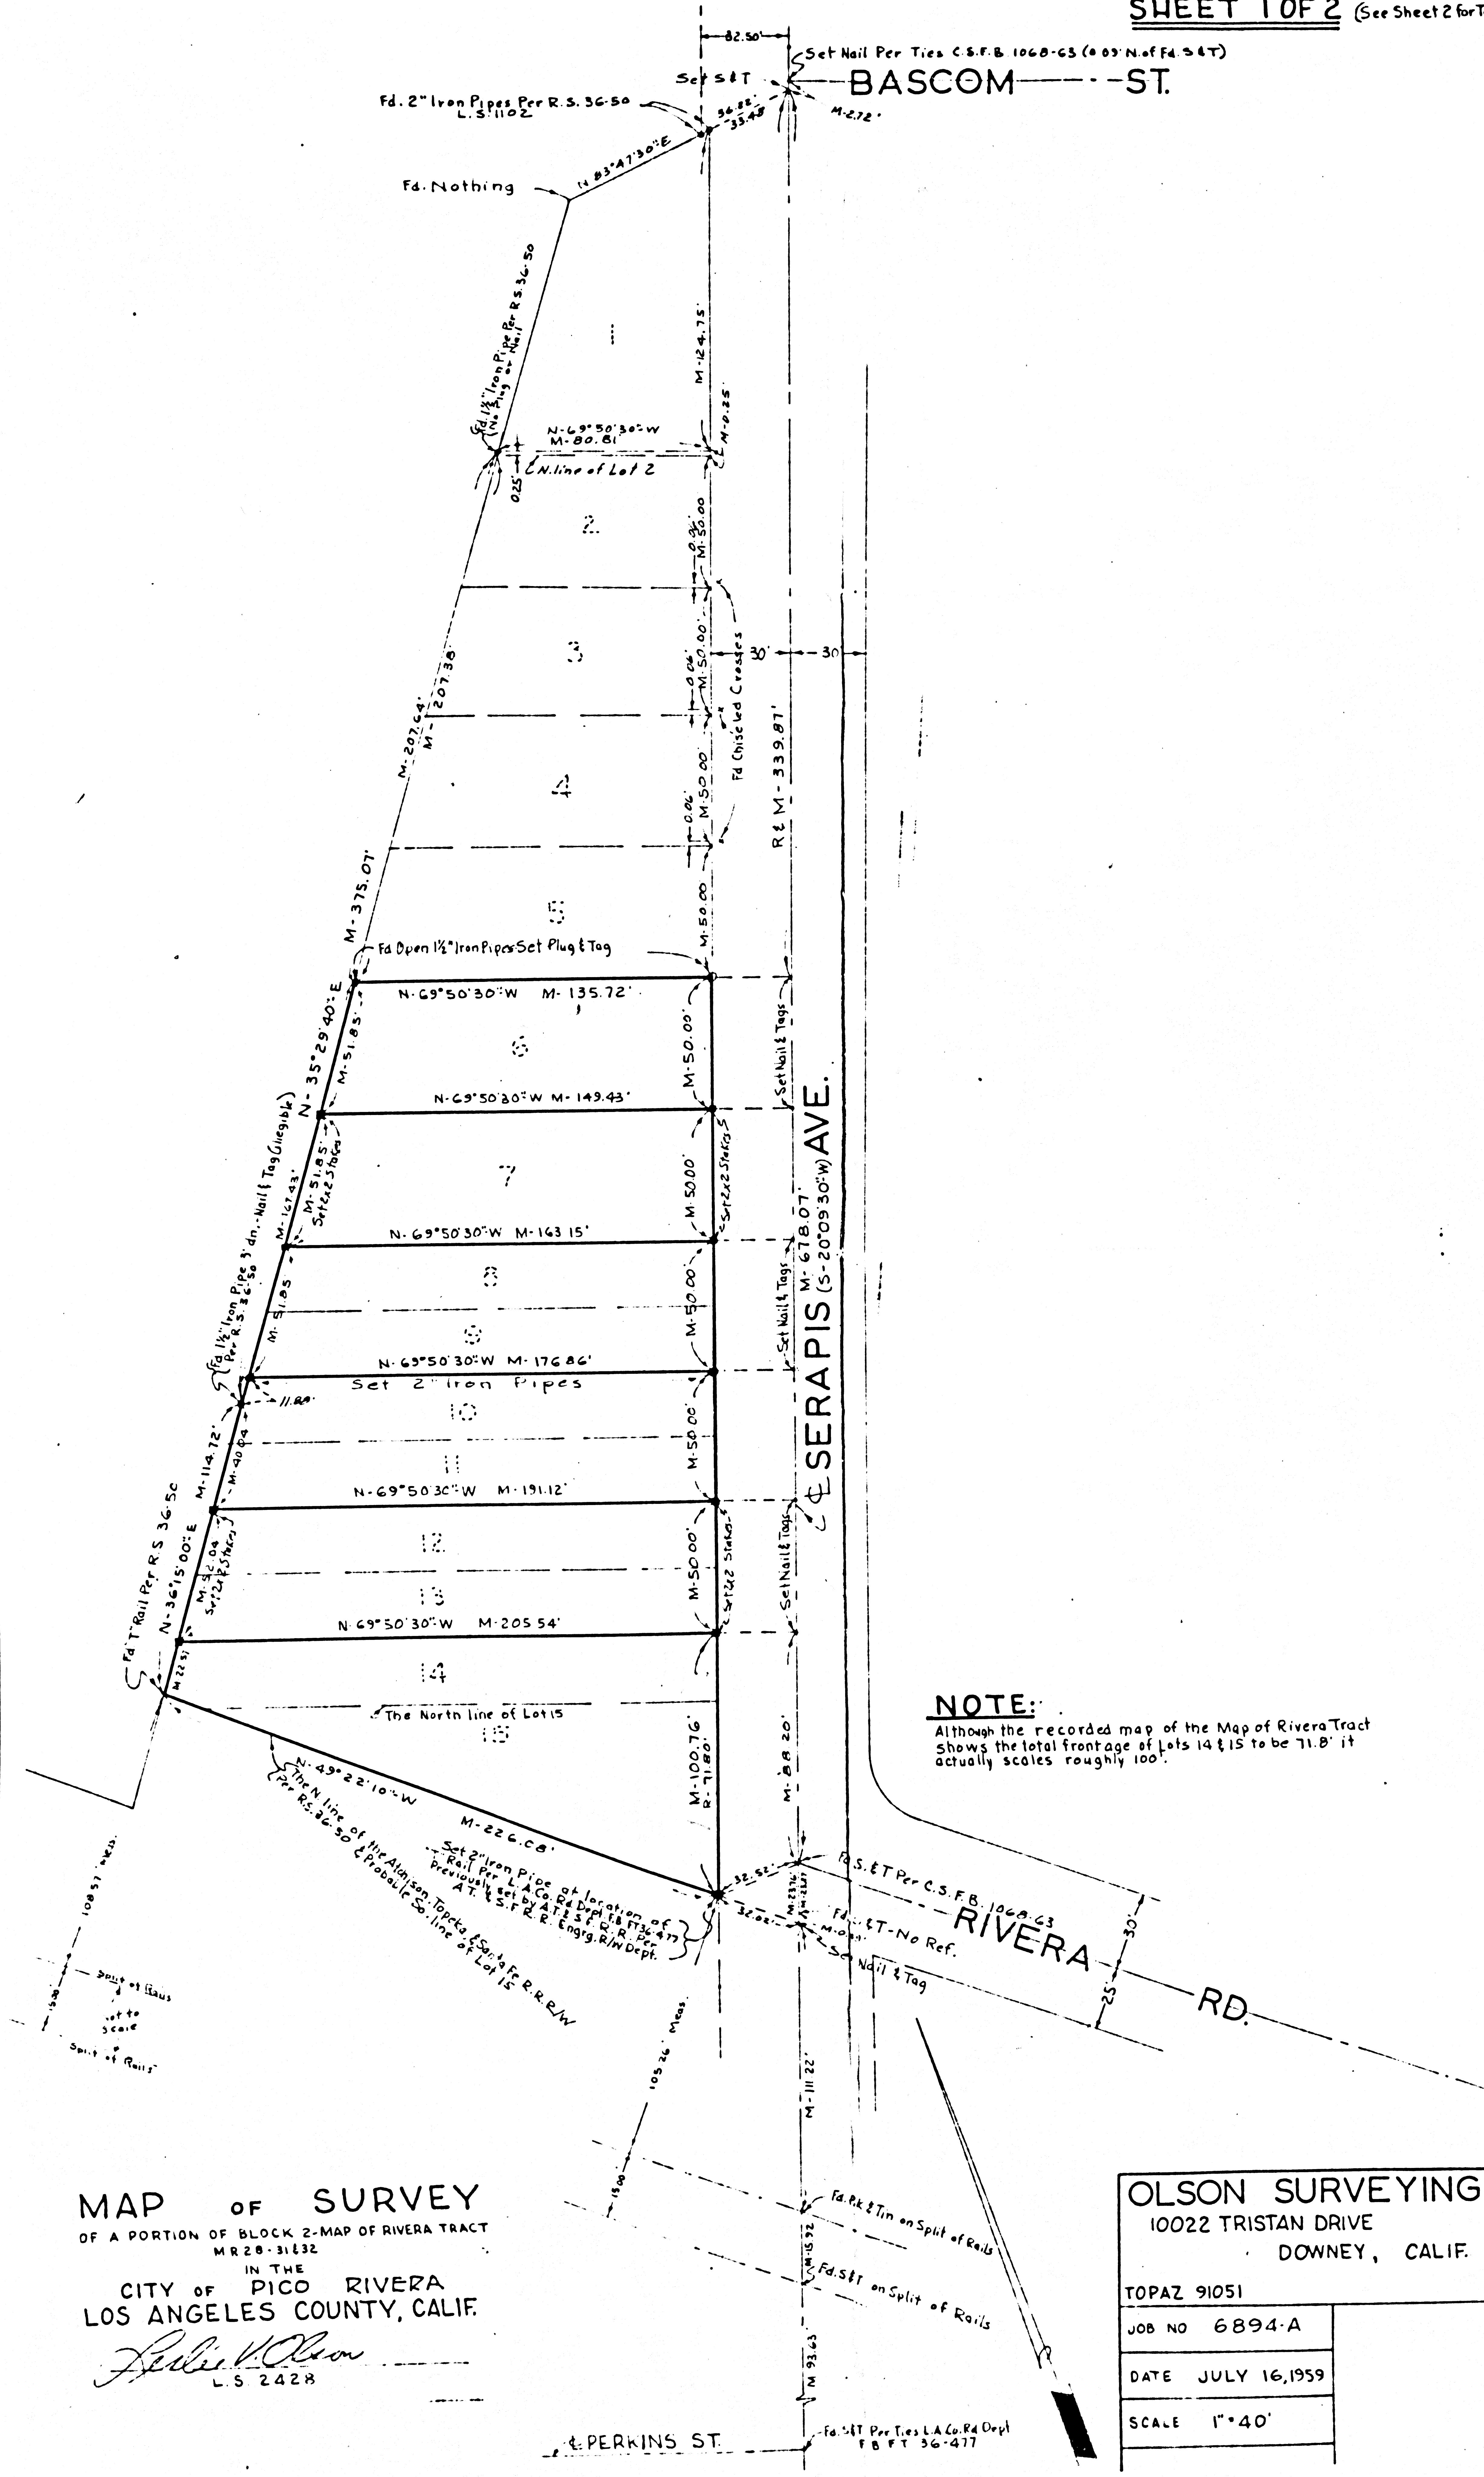

NOTE:
Although the recorded map of the Map of Rivera Tract shows the total frontage of Lots 14 & 15 to be 71.8' it actually scales roughly 100'.

F.M. 215611

MAP OF SURVEY
OF A PORTION OF BLOCK 2-MAP OF RIVERA TRACT
MR 20-31132
IN THE
CITY OF PICO RIVERA
LOS ANGELES COUNTY, CALIF.
Arthur V. Olson
L.S. 2428

OLSON SURVEYING SERVICE	
10022 TRISTAN DRIVE	P.O. BOX 1007
DOWNEY, CALIF.	
TOPAZ 91051	SPRUCE 51037
JOB NO 6894-A	
DATE JULY 16, 1959	
SCALE 1"=40'	