

TRACT NO. 10548 LOT 1 M.B. 174 15-23

RANCHO CERRITOS ACT NO. 2-6269 M.B. 7051487, 88

REDONDO

RANCHO

CERRITOS

ST. 29TH

29TH

BRIDGE NO. 53-1197

CITY OF LONG

LOS

P.2 202 C.S. 8129

CITY OF LONG BEACH

SECTION 20

ST.

ST.

T4S R12W

F.M. 21570


A1 OF A4

Unit 1 City of Long Beach
6163 State to City of Long Beach
D-8163

FOR CONTINUATION SEE MAP NO F-1901

C

CITY OF SIGN

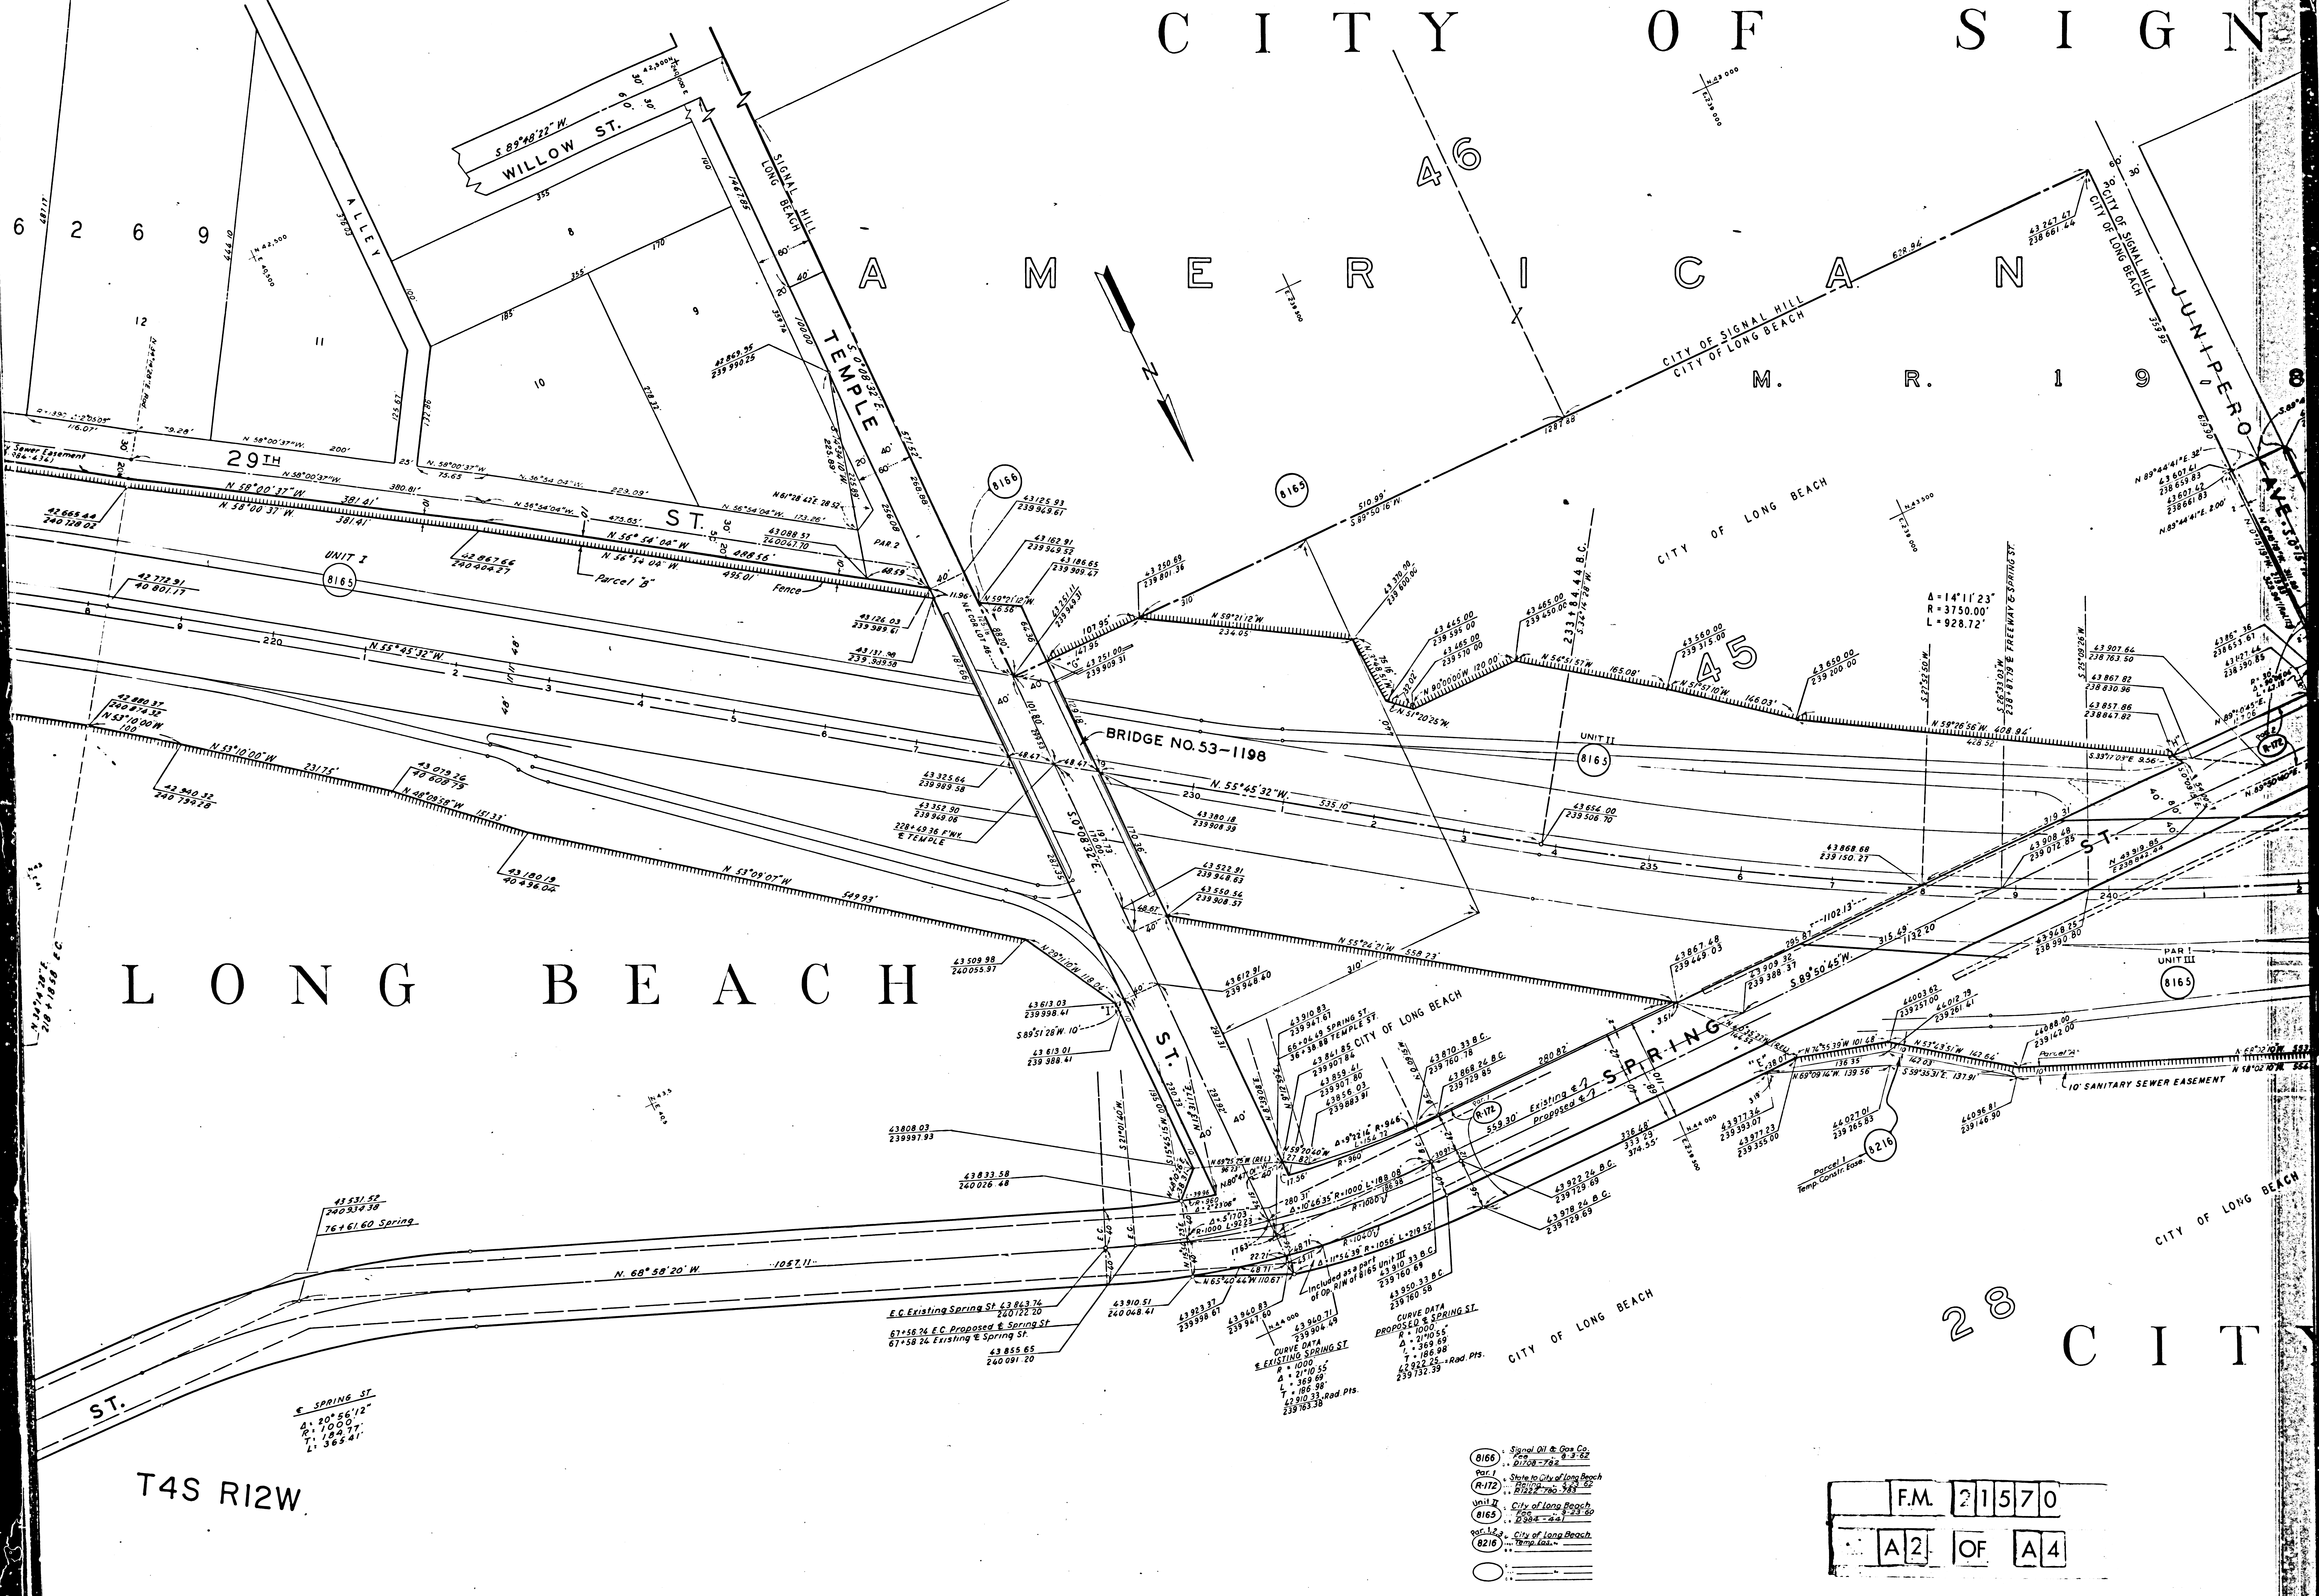

LONG BEACH

CITY

T4S R12W

- (8166) Signal Oil & Gas Co.
- (R-172) State to City of Long Beach
- Unit X City of Long Beach
- (8165) City of Long Beach
- (8216) City of Long Beach

F.M. 21570
A2 OF A4

SIGNAL HILL

44

28


CITY

OF

LONG

26

B

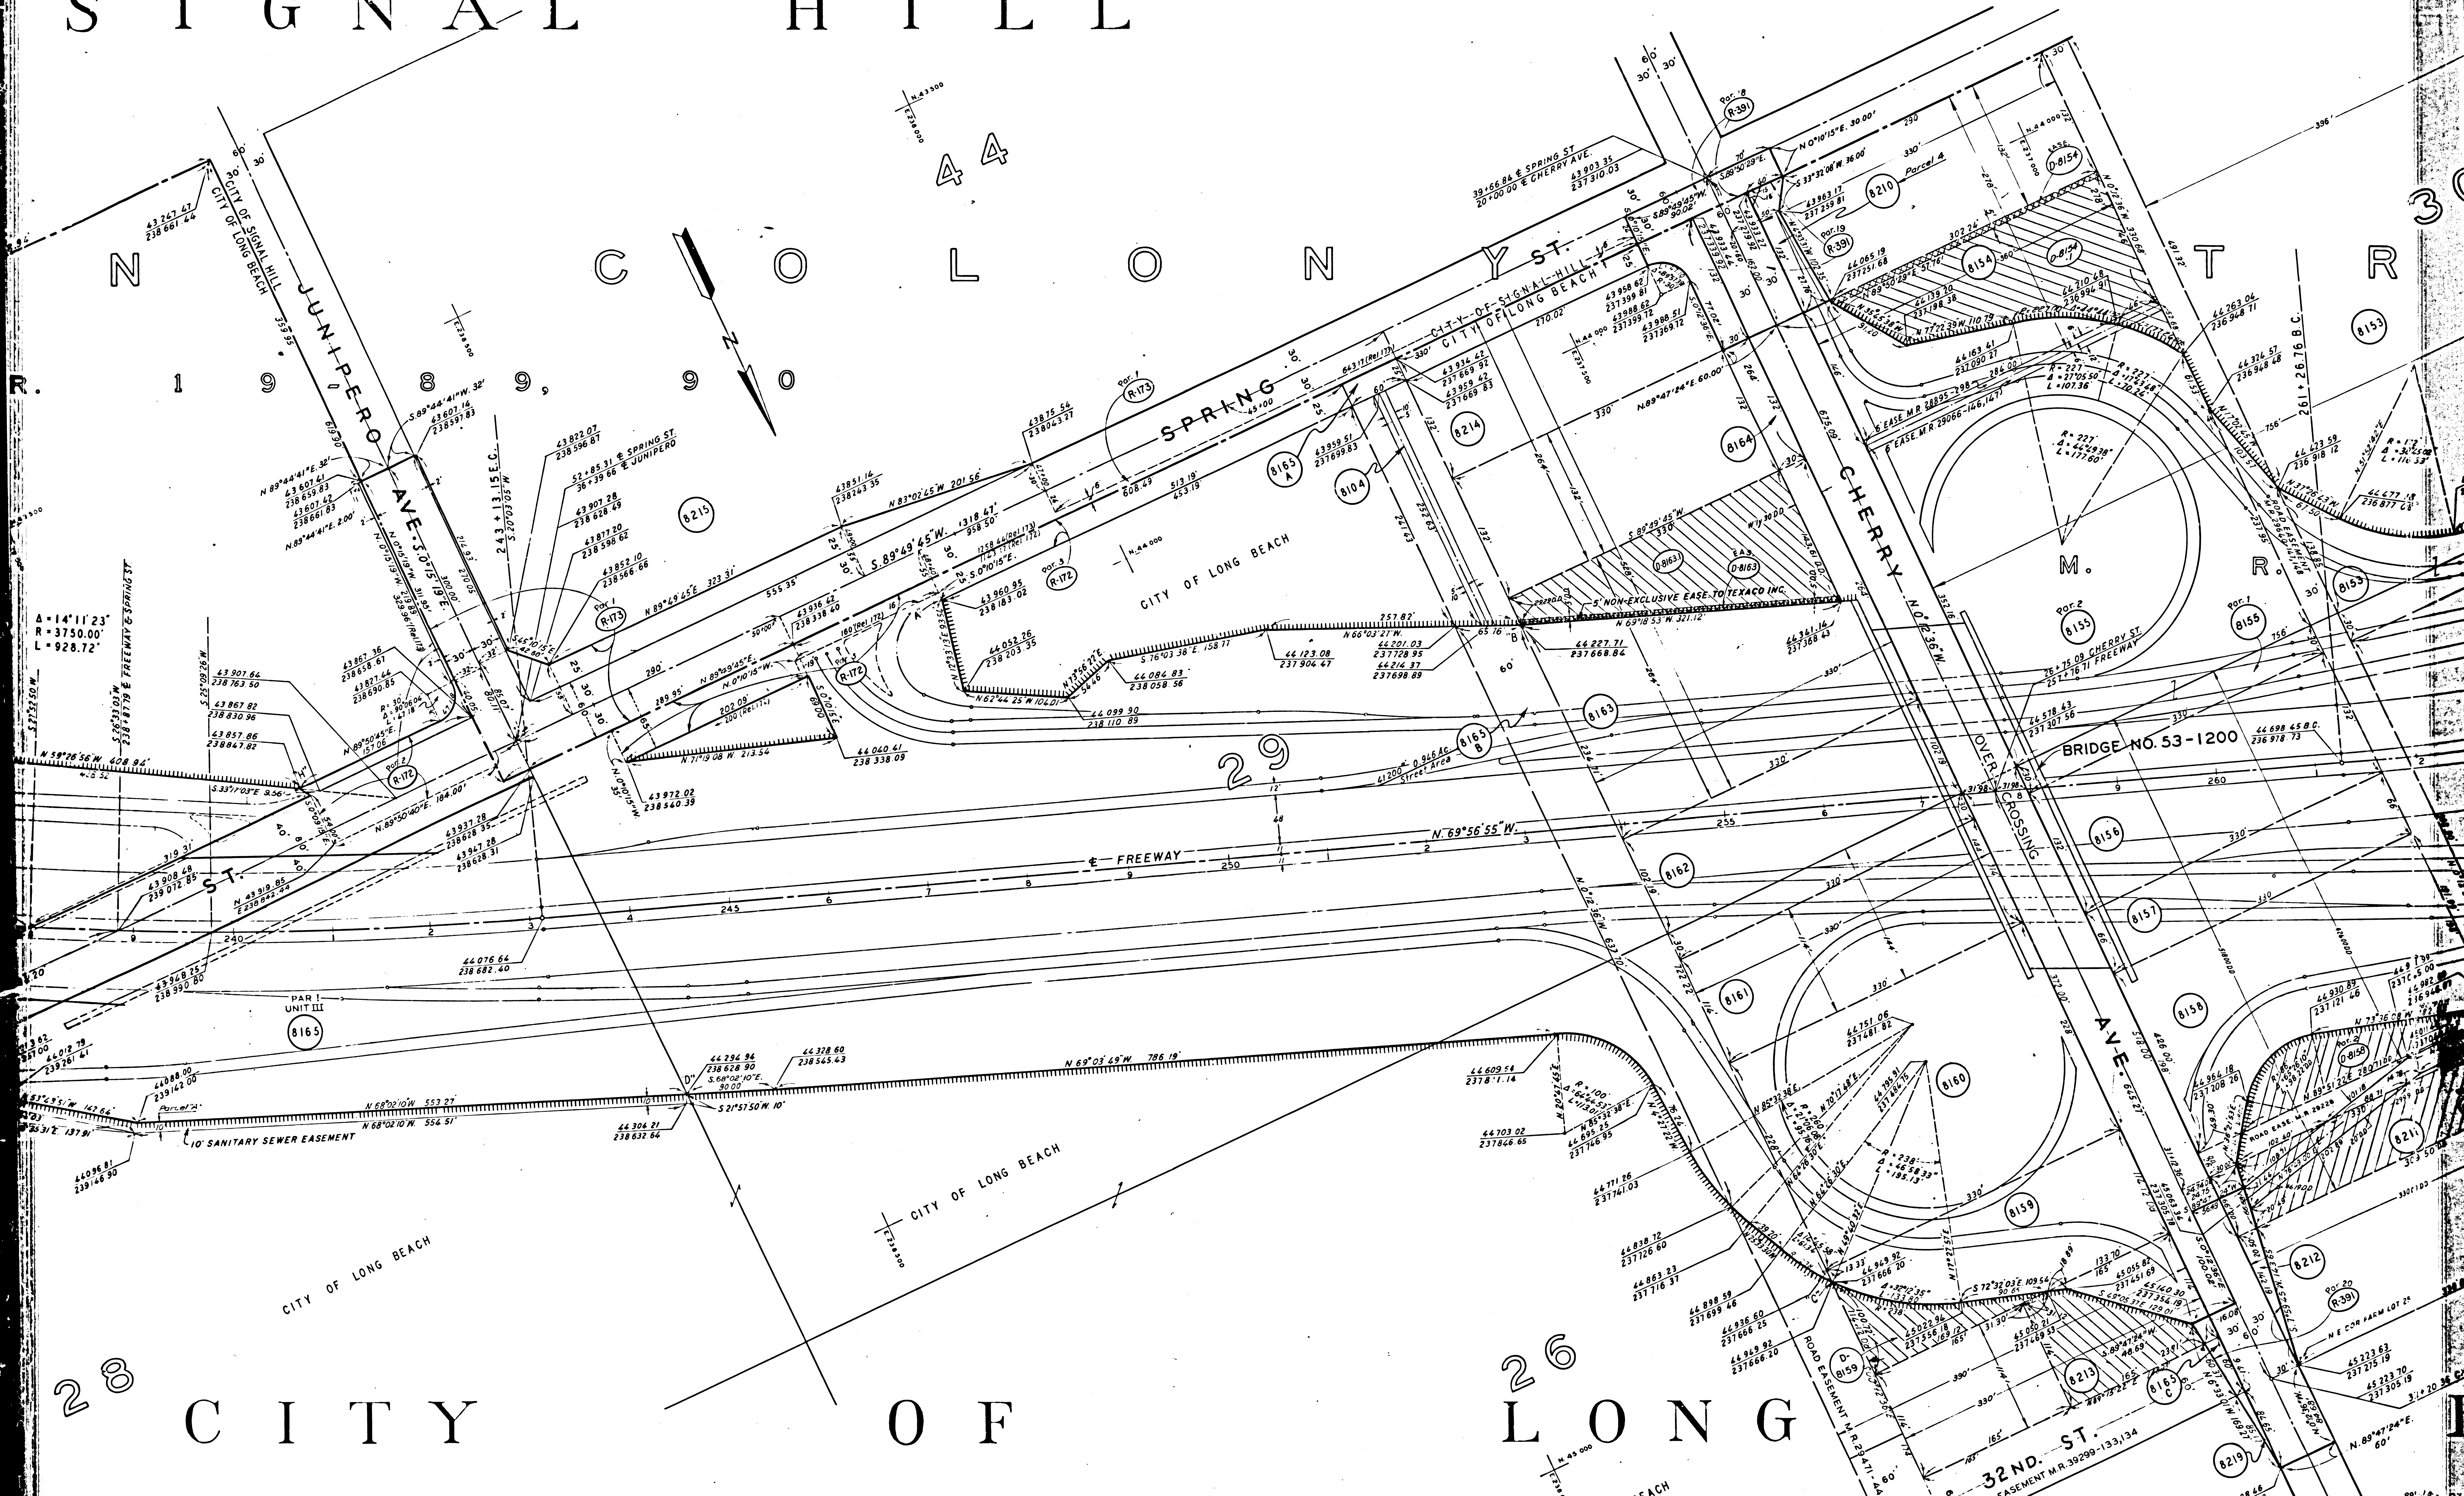

F.M. 21570
A3 OF A4

- City of Long Beach
- Alta C. Jones
- State to City of Long Beach
- Republic Supply Co. of Calif.
- State to City of Long Beach
- Blanche Herley, et al
- State to City of Signal Hill
- State to Texaco, Inc.
- Chester B. Lynd
- State to R. W. Surda et al

- H. H. Mansueti
- State to City of Long Beach
- State to City of Long Beach
- J. B. Nelson et al
- R. W. Surda et al
- State to Texaco, Inc.
- Don Dominguez et al
- C. E. Braly et al

