





F.M. 21580
A1 OF A4

FOR CONTINUATION SEE MAP NO F-1902


CITY OF SIGNAL HILL

TRACT

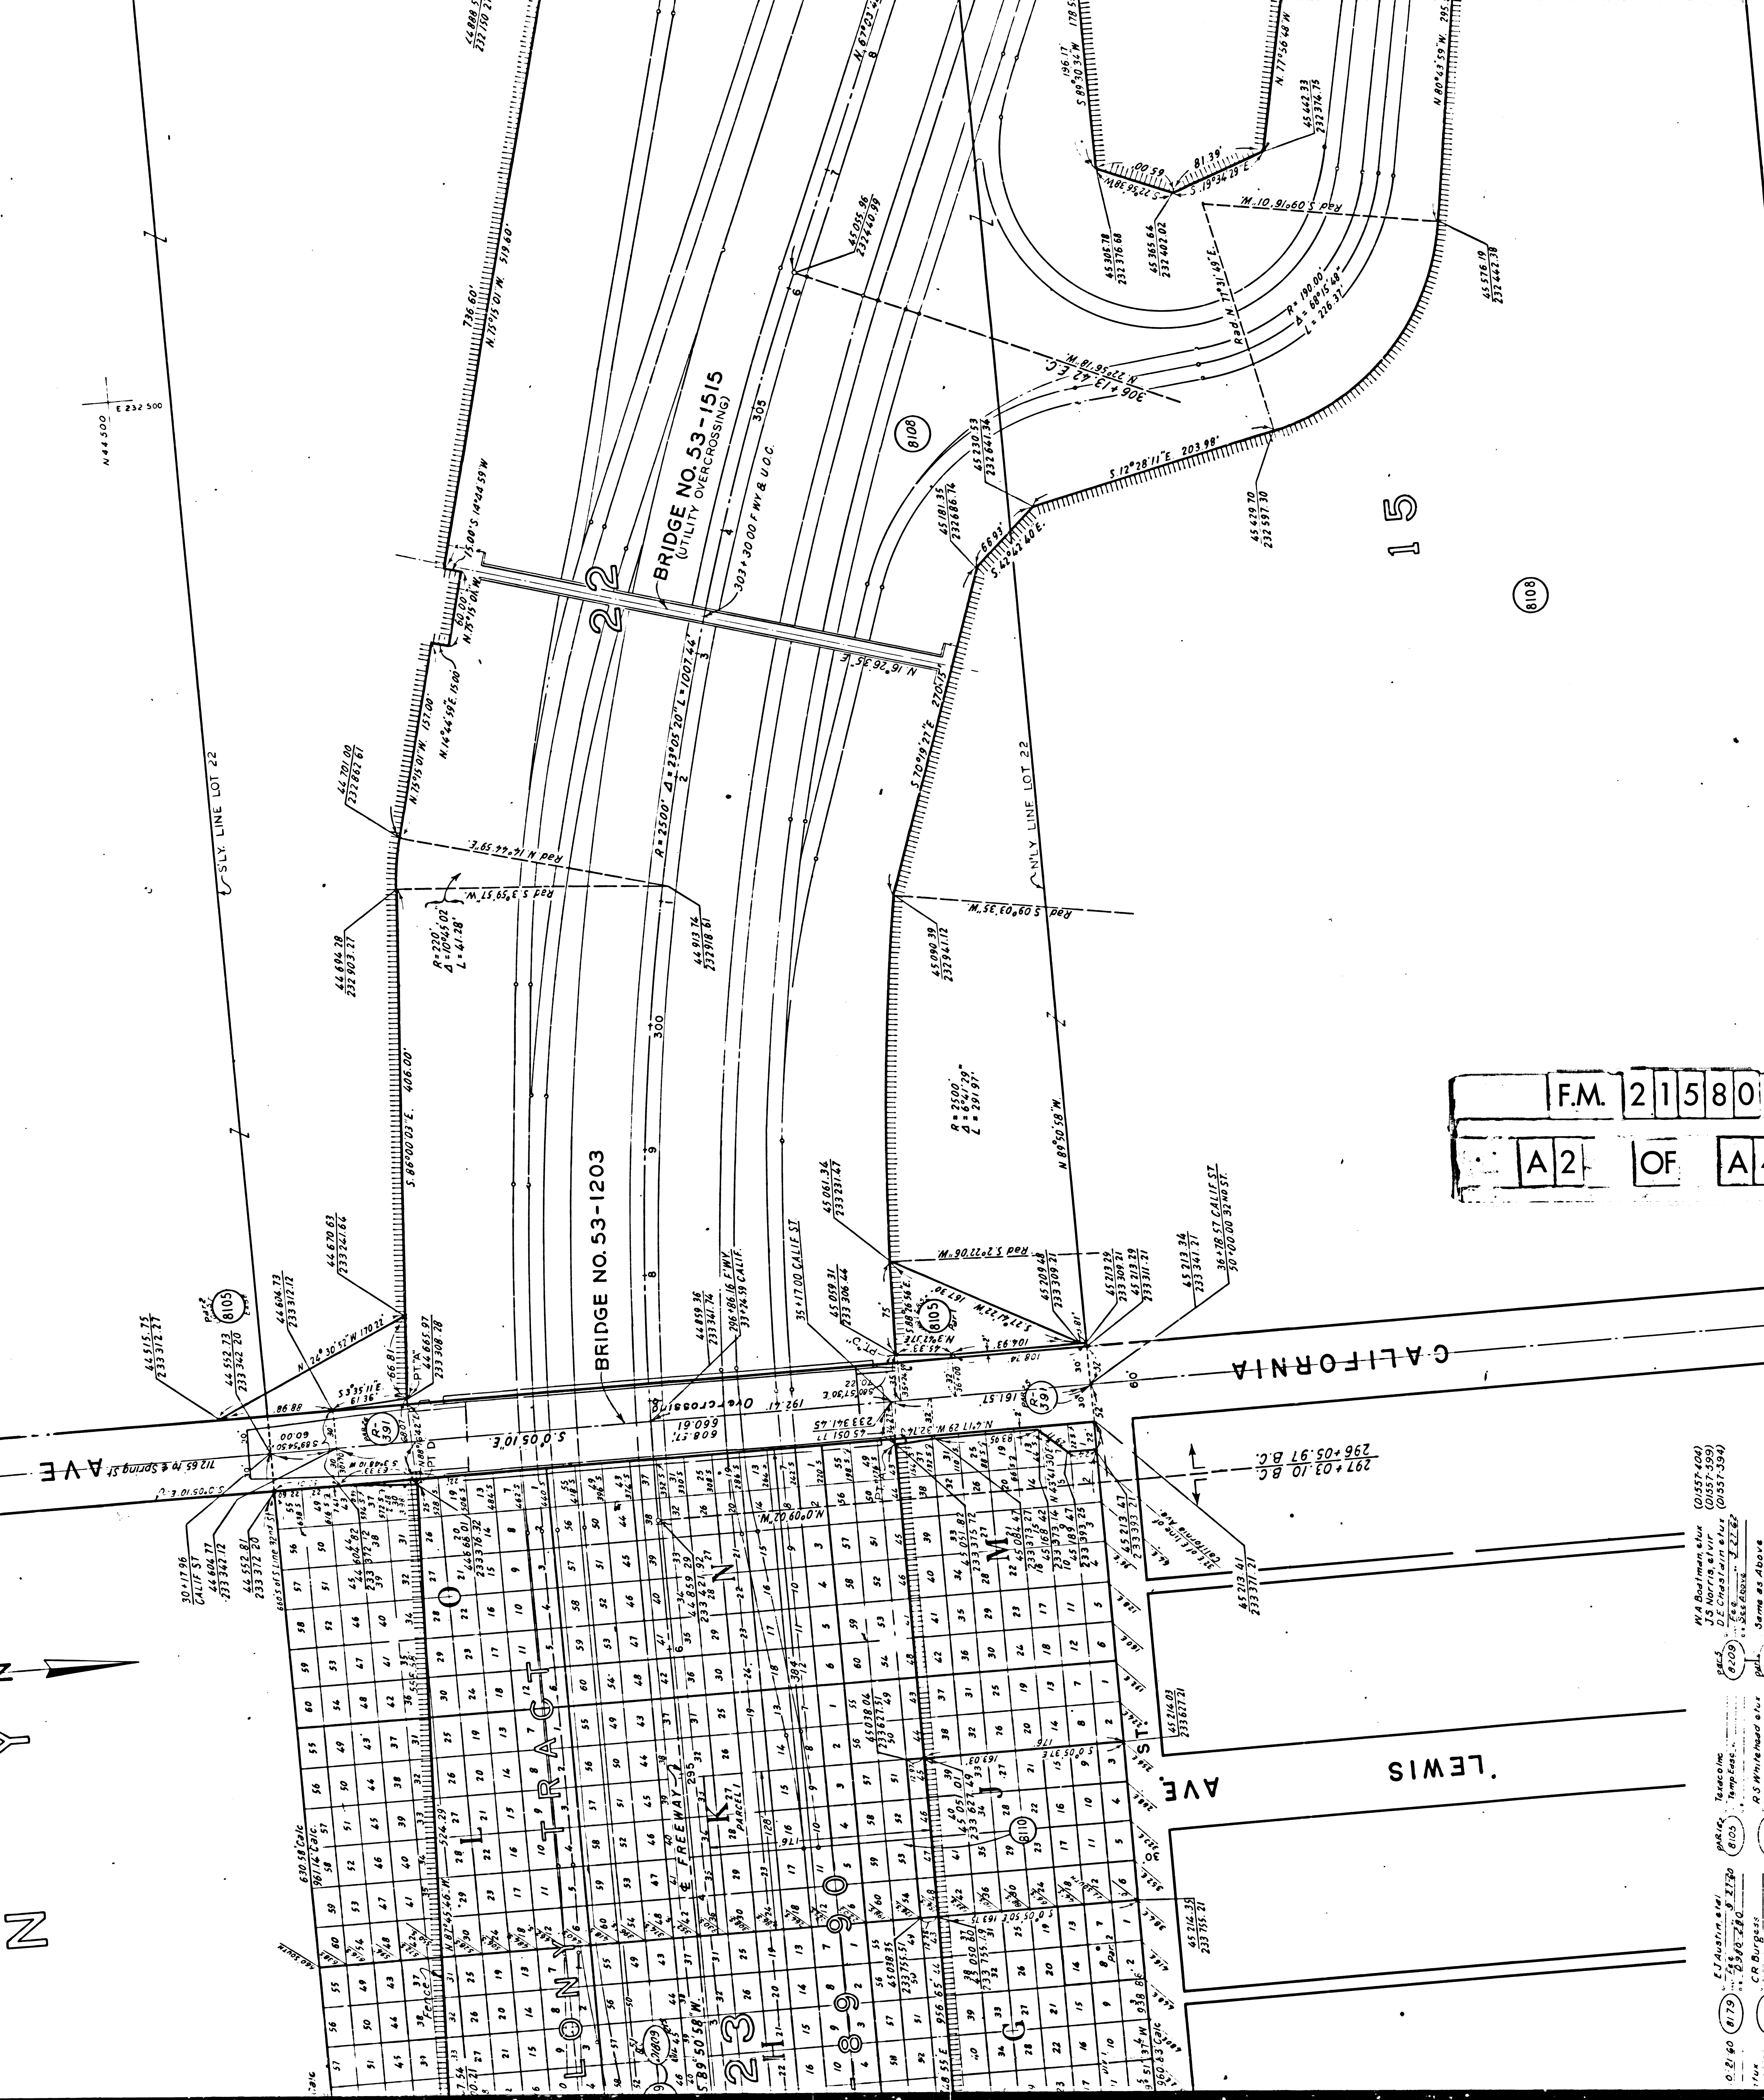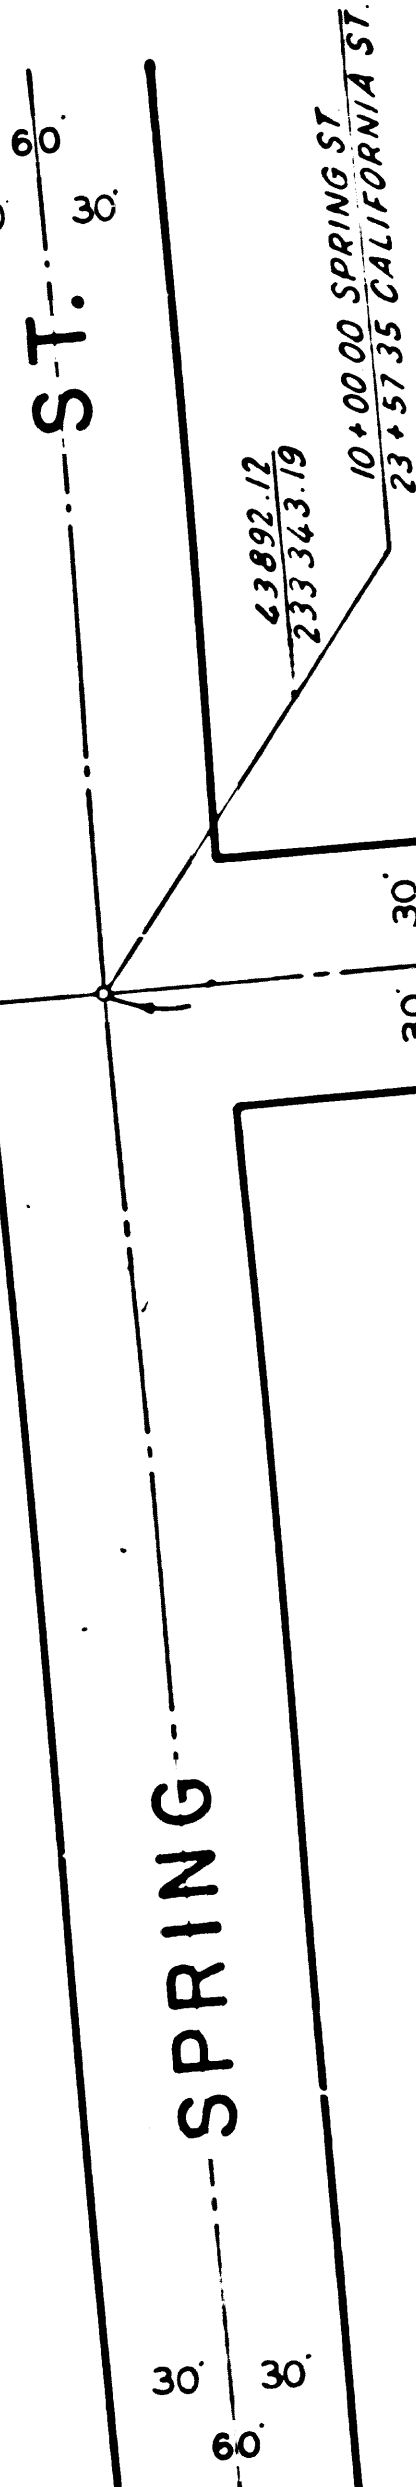


FM 21580
A2 OF A4

ST. 33rd
N.V. LINE LOT 157


SIGNAL HILL

A C T

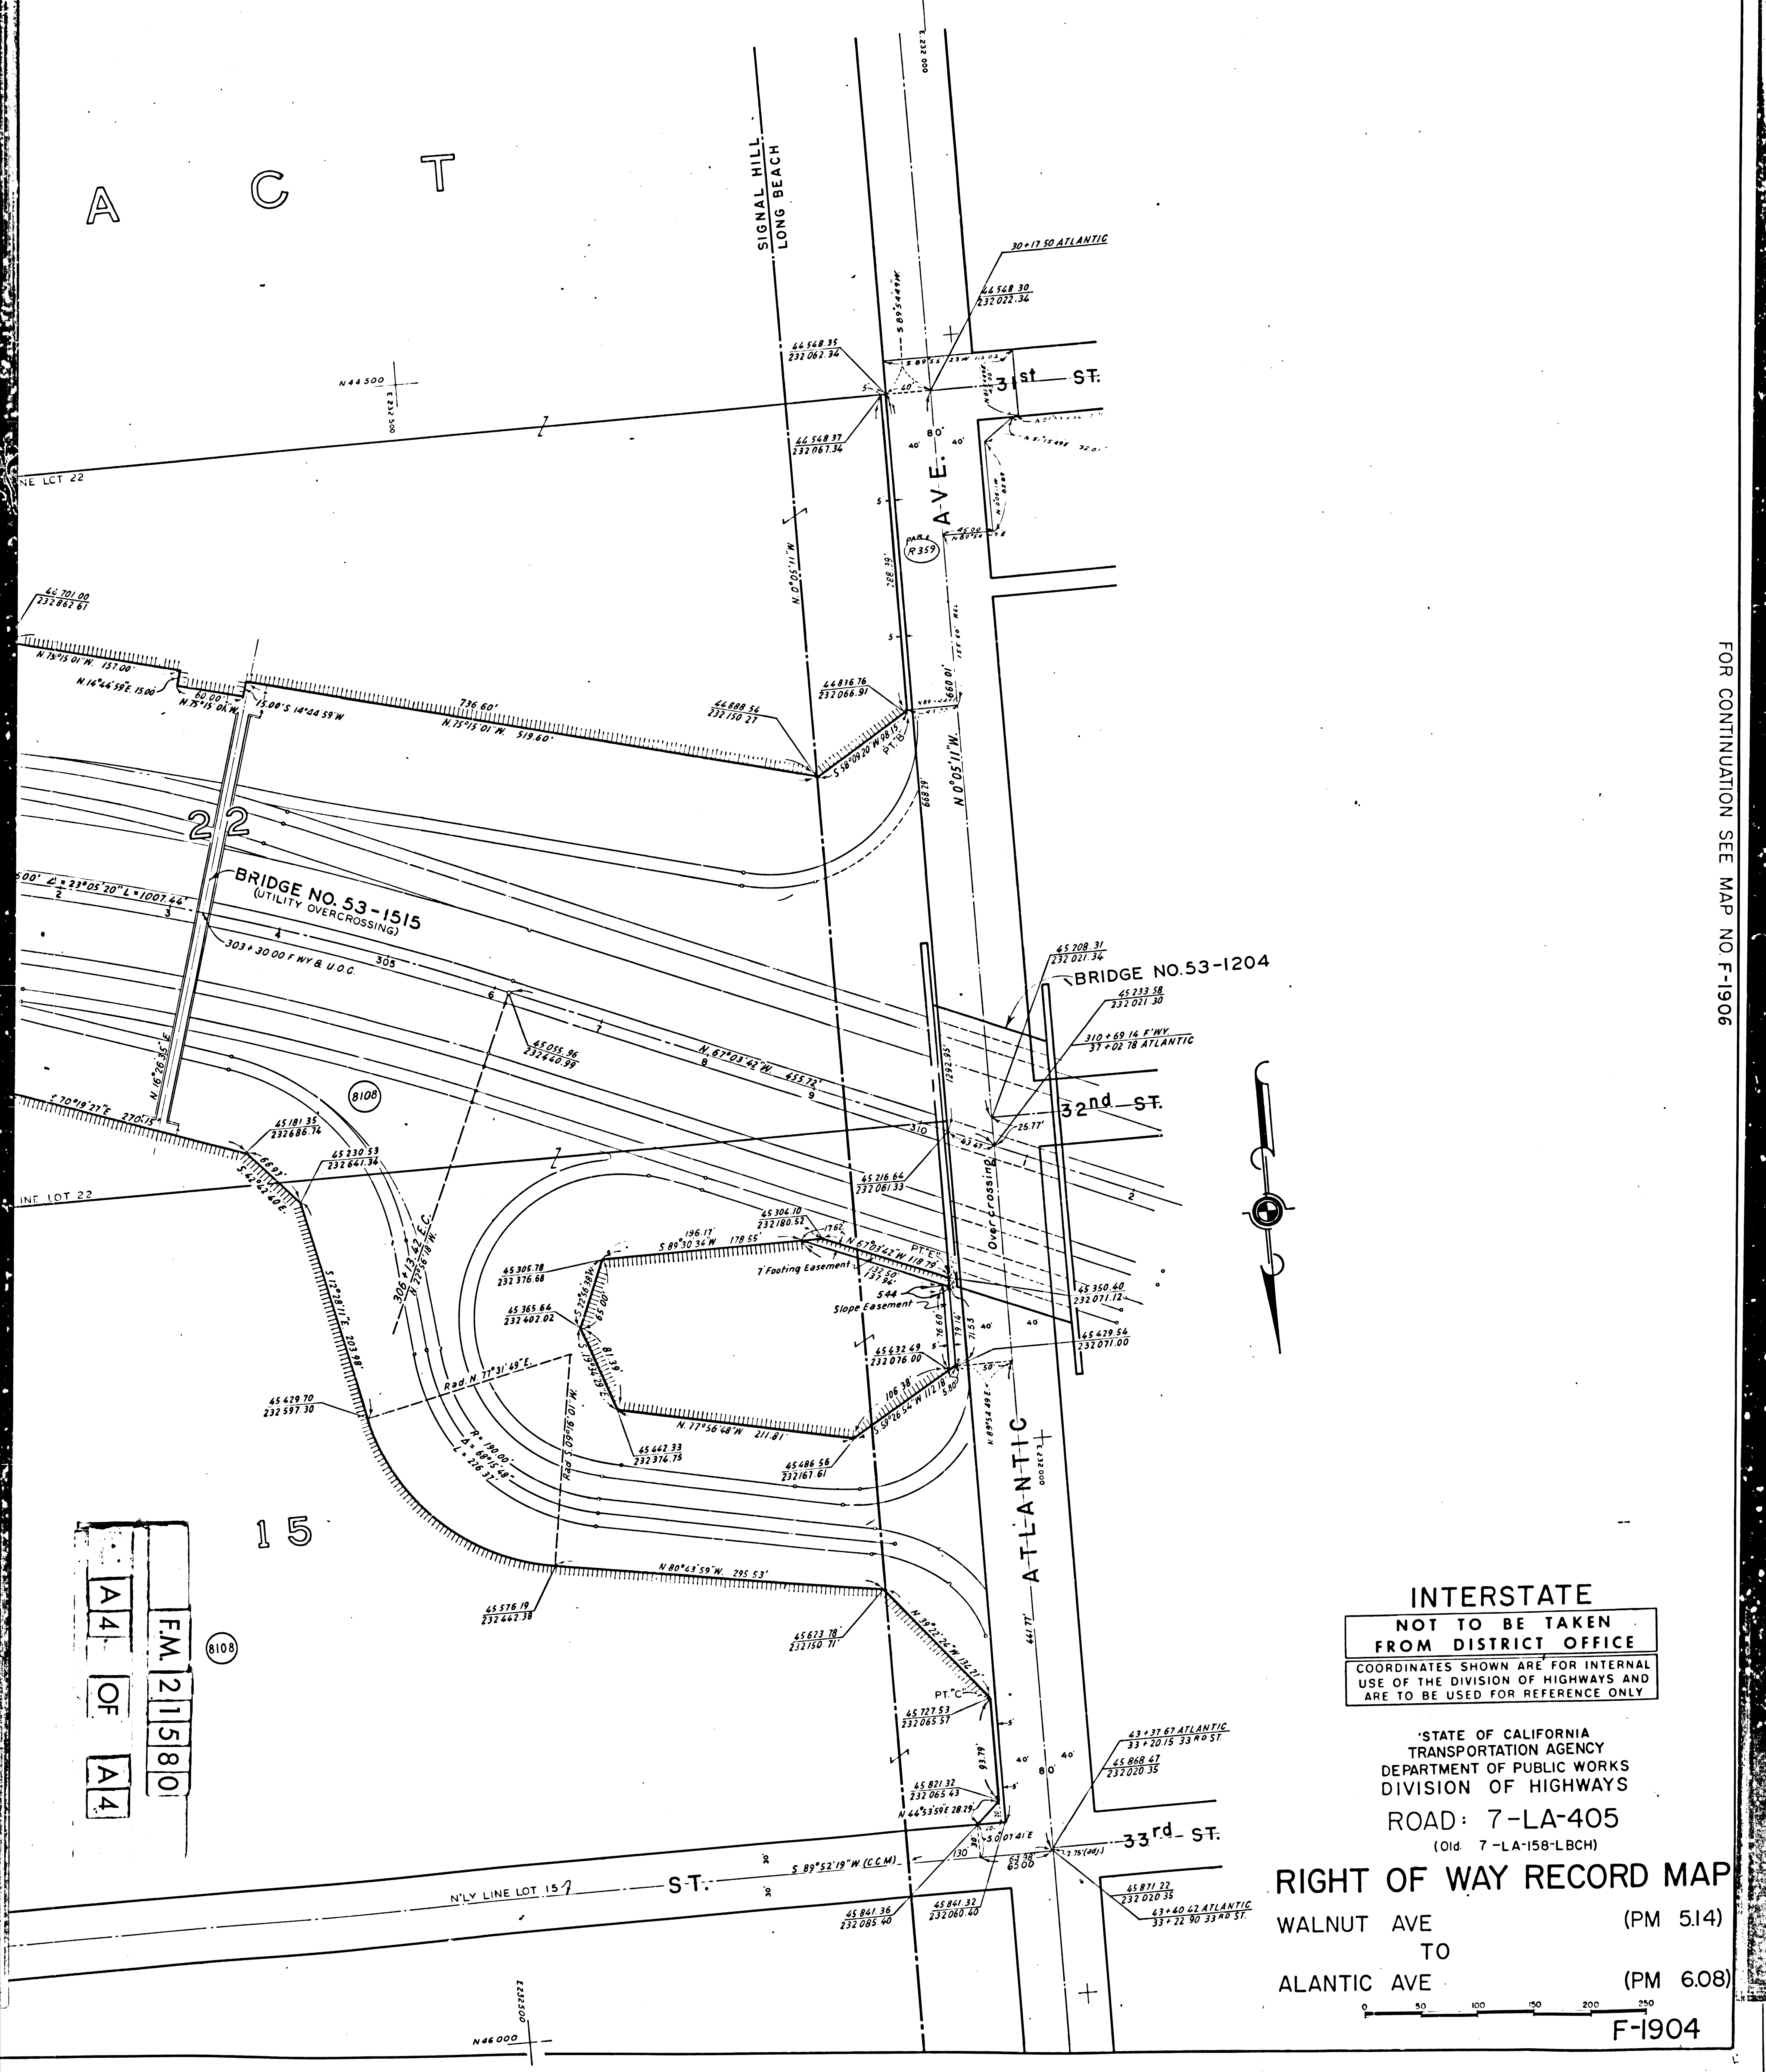

FOR CONTINUATION SEE MAP NO F-1906

INTERSTATE
NOT TO BE TAKEN
FROM DISTRICT OFFICE
 COORDINATES SHOWN ARE FOR INTERNAL USE OF THE DIVISION OF HIGHWAYS AND ARE TO BE USED FOR REFERENCE ONLY

STATE OF CALIFORNIA
 TRANSPORTATION AGENCY
 DEPARTMENT OF PUBLIC WORKS
 DIVISION OF HIGHWAYS
 ROAD: 7-LA-405
 (Old 7-LA-158-LBCH)

RIGHT OF WAY RECORD MAP

WALNUT AVE (PM 5.14)
 TO
 ATLANTIC AVE (PM 6.08)

F-1904