


LEGEND
 Record distances shown in ().
 .0000 = area of parcel.
 □ Denotes square feet.
 T.E. Denotes temporary easement.

LOS ANGELES COUNTY FLOOD CONTROL DISTRICT										
SYCAMORE CANYON CHANNEL GLENOAKS BOULEVARD TO 200' UPSTREAM OF HILL DRIVE										
<table border="1"> <tr><td>REFERENCES</td></tr> <tr><td>C.I. 41 (B-3)</td></tr> <tr><td>P.L. 85-1</td></tr> </table>	REFERENCES	C.I. 41 (B-3)	P.L. 85-1	<table border="1"> <tr><td>PREPARED BY</td><td>MOCHIZUKI</td></tr> <tr><td>CHECKED BY</td><td>BIRO</td></tr> <tr><td>PROJECT ENGINEER</td><td><i>Eugene A. Hays</i></td></tr> </table>	PREPARED BY	MOCHIZUKI	CHECKED BY	BIRO	PROJECT ENGINEER	<i>Eugene A. Hays</i>
REFERENCES										
C.I. 41 (B-3)										
P.L. 85-1										
PREPARED BY	MOCHIZUKI									
CHECKED BY	BIRO									
PROJECT ENGINEER	<i>Eugene A. Hays</i>									
4-13-76	<table border="1"> <tr><td>SCALE</td><td>AS SHOWN</td></tr> <tr><td>NO.</td><td>40-ML II</td></tr> </table>	SCALE	AS SHOWN	NO.	40-ML II					
SCALE	AS SHOWN									
NO.	40-ML II									

ALL IN THE CITY OF GLENDALE

F.M. 21636-1

PARCEL	GRANTOR	VESTING DEED	DEED TO L.A.C.F.C.D.	
			type of deed	recorded
8B	ROBERT S. OROZCO CAROLE OROZCO	OR D3687-363	TEMP. EASE. EXP. 2-77	
26B	FRANCES DAVILA	OR D6876-245	TEMP. EASE. EXP. 2-77	
27B	CARLO CHRISTENSEN BARBARA E. CHRISTENSEN	OR D104-653	TEMP. EASE. EXP. 2-77	
222A	ILRRILL L. PEDERSEN	OR D5531-471 OR D5580-195	TEMP. EASE. EXP. 2-77	
223A	LOUIS J. TALLMAN BERTHA P. TALLMAN	OR 56403-131	TEMP. EASE. EXP. 2-77	
224A	BERNICE A. BUERER	OR 41956-1 OR D3077-544	TEMP. EASE. EXP. 2-77	
225B	FIRST CHURCH OF RELIGIOUS SCIENCE OF GLENDALE	OR D2029-303	TEMP. EASE. EXP. 2-77	

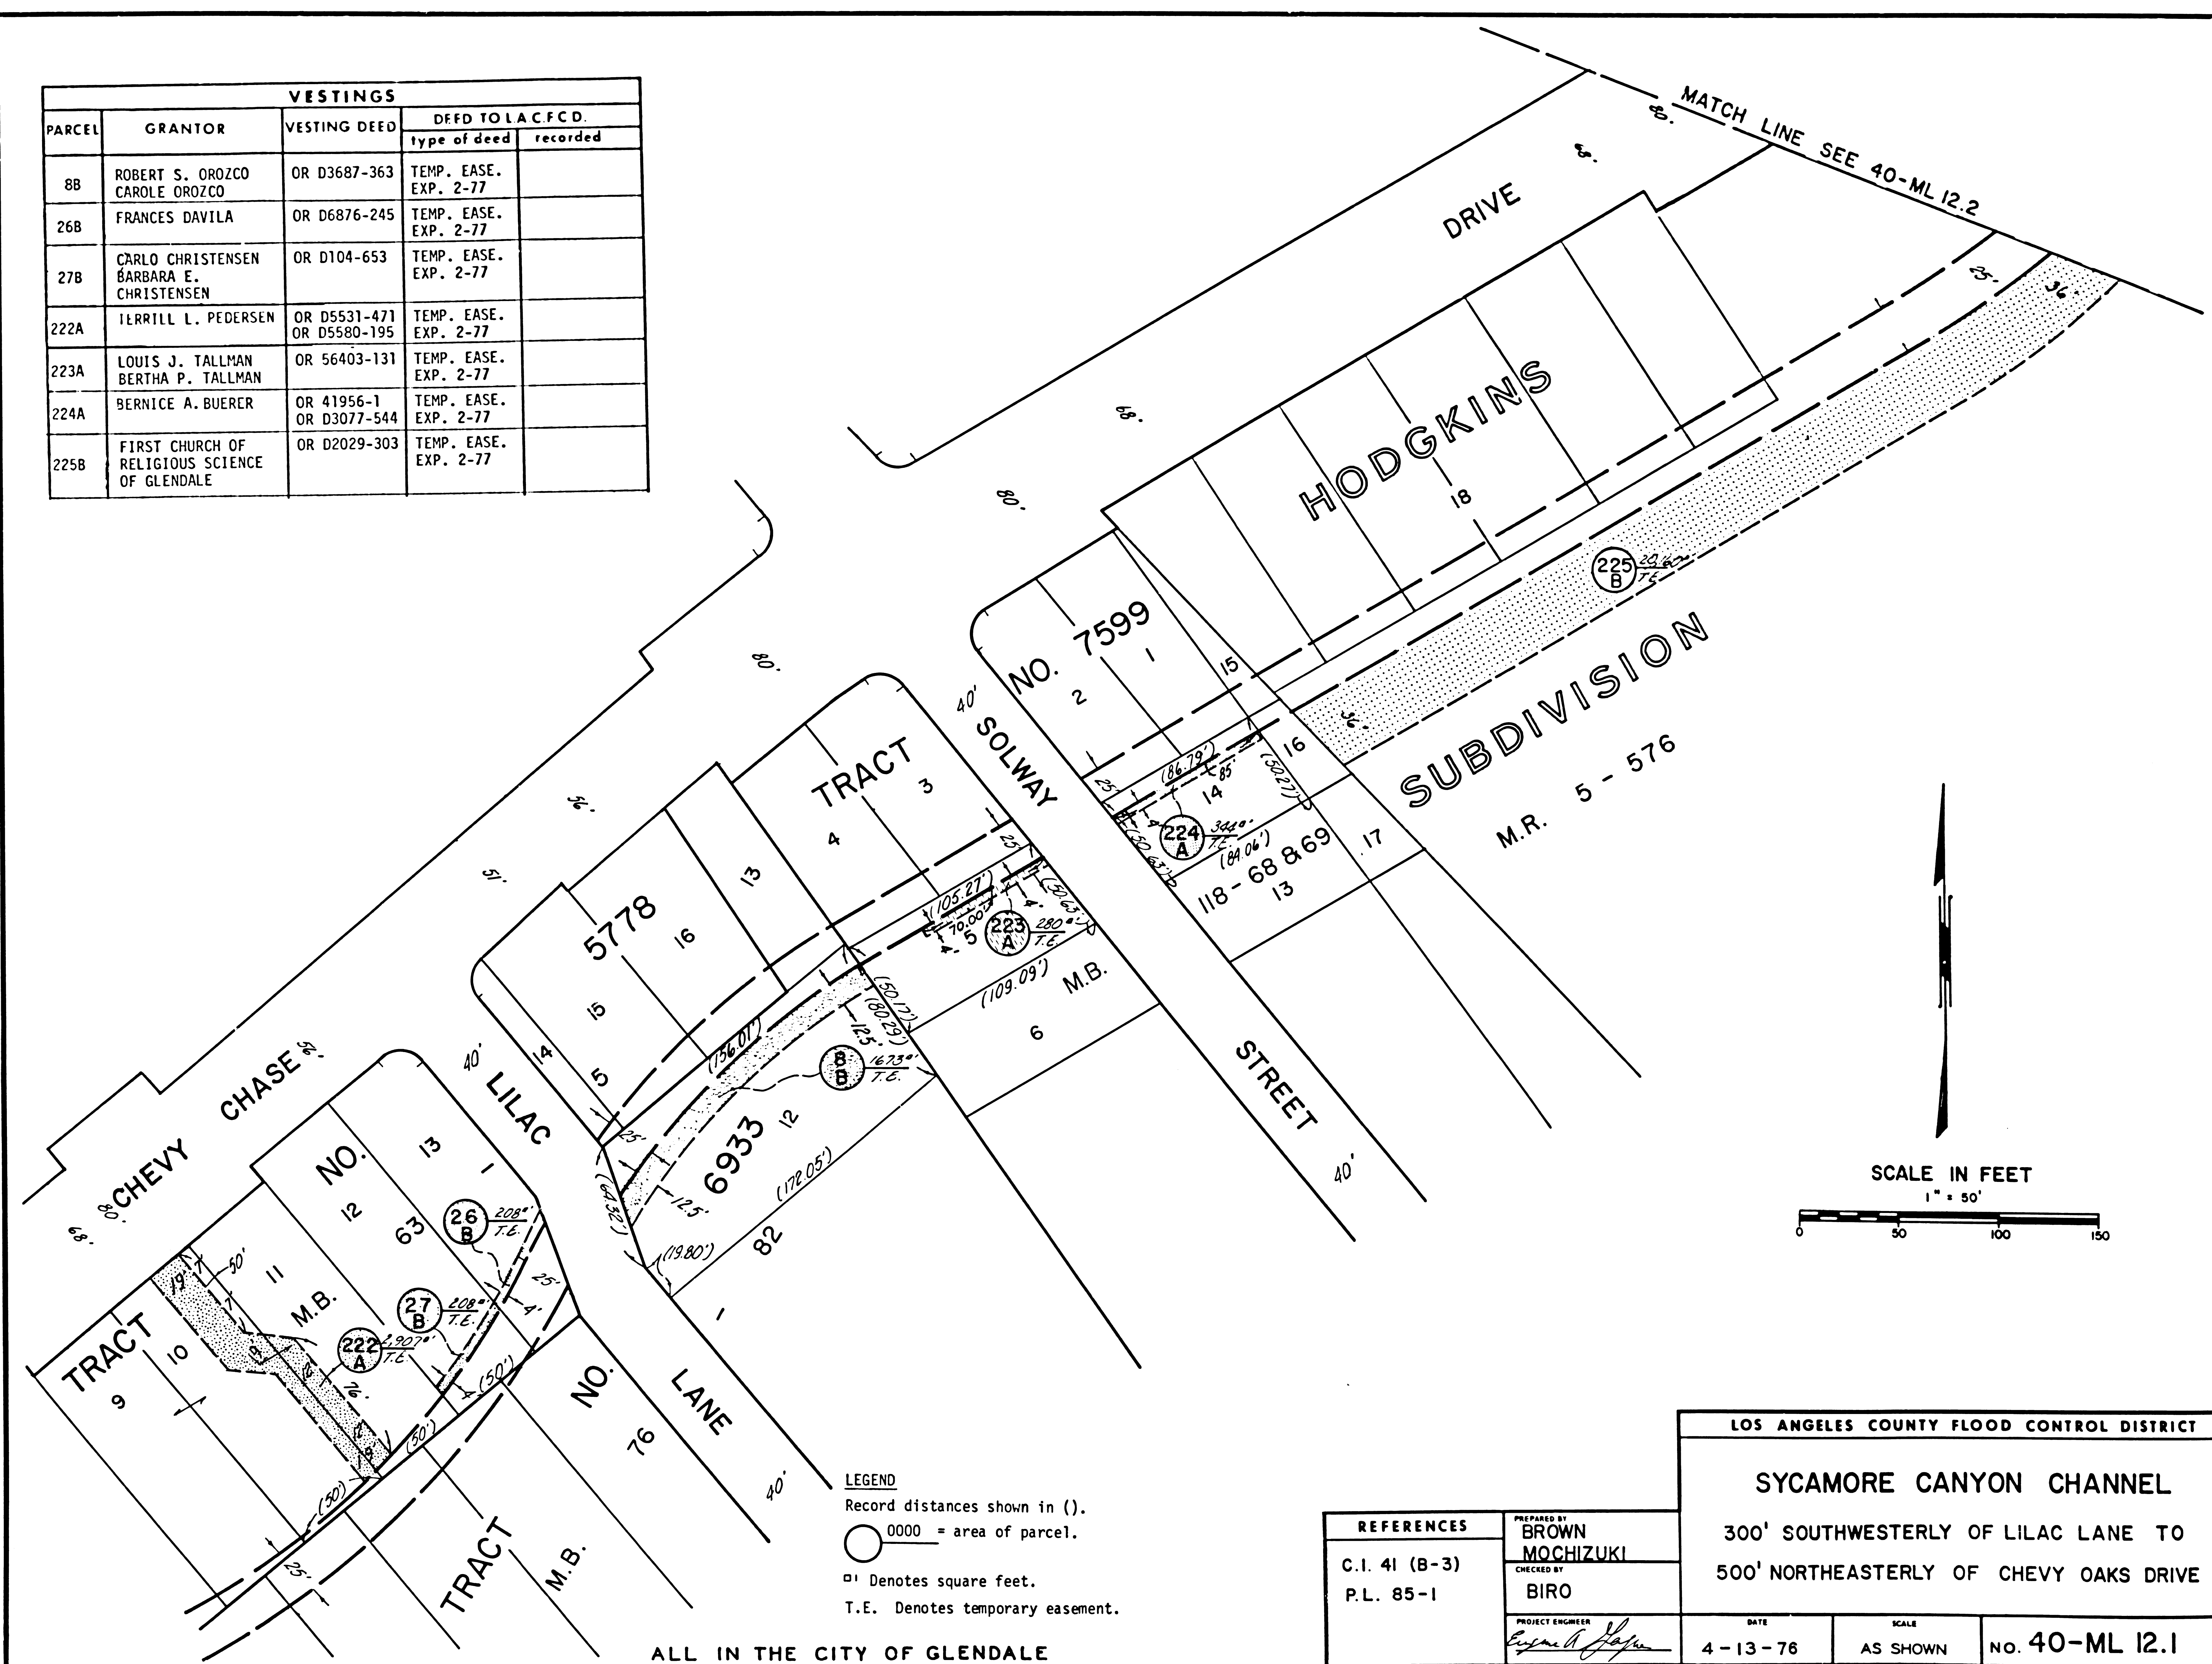



LEGEND
 Record distances shown in ().
 0000 = area of parcel.
 □ Denotes square feet.
 T.E. Denotes temporary easement.

ALL IN THE CITY OF GLENDALE

LOS ANGELES COUNTY FLOOD CONTROL DISTRICT			
SYCAMORE CANYON CHANNEL			
300' SOUTHWESTERLY OF LILAC LANE TO 500' NORTHEASTERLY OF CHEVY OAKS DRIVE			
REFERENCES	PREPARED BY BROWN MOCHIZUKI	DATE	SCALE
C.I. 41 (B-3) P.L. 85-1	CHECKED BY BIRO	4-13-76	AS SHOWN
	PROJECT ENGINEER <i>Eugene A. Jansen</i>		NO. 40-ML 12.1

F.M. 21636-2

VESTINGS				
PARCEL	GRANTOR	VESTING DEED	DEED TO LACFCD.	
			type of deed	recorded
226A	LAIRO B. WARRINGTON SOPHIE M. WARRINGTON	OR D4268-986	TEMP. EASE. EXP. 2-77	
227A	MARY ALICE CLEMENT	TORR. DOC. NO. 16527-V	TEMP. EASE. EXP. 2-77	
227B			TEMP. EASE. EXP. 2-77	

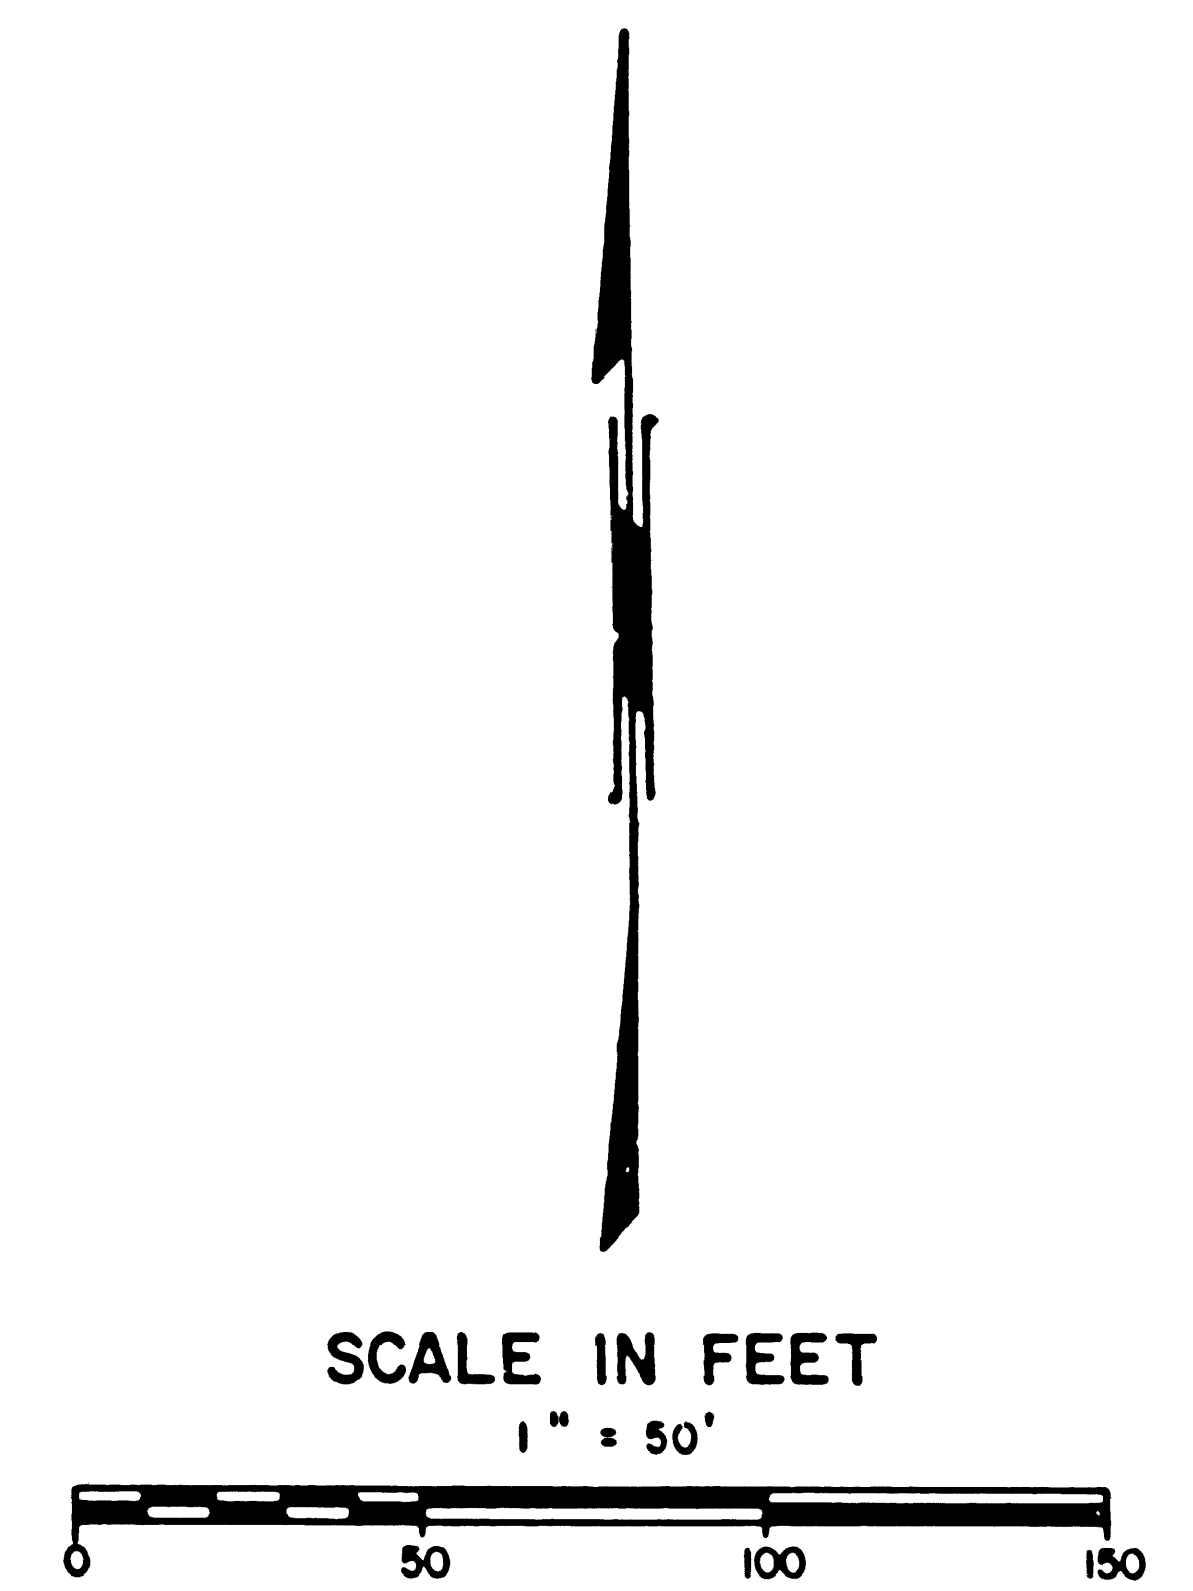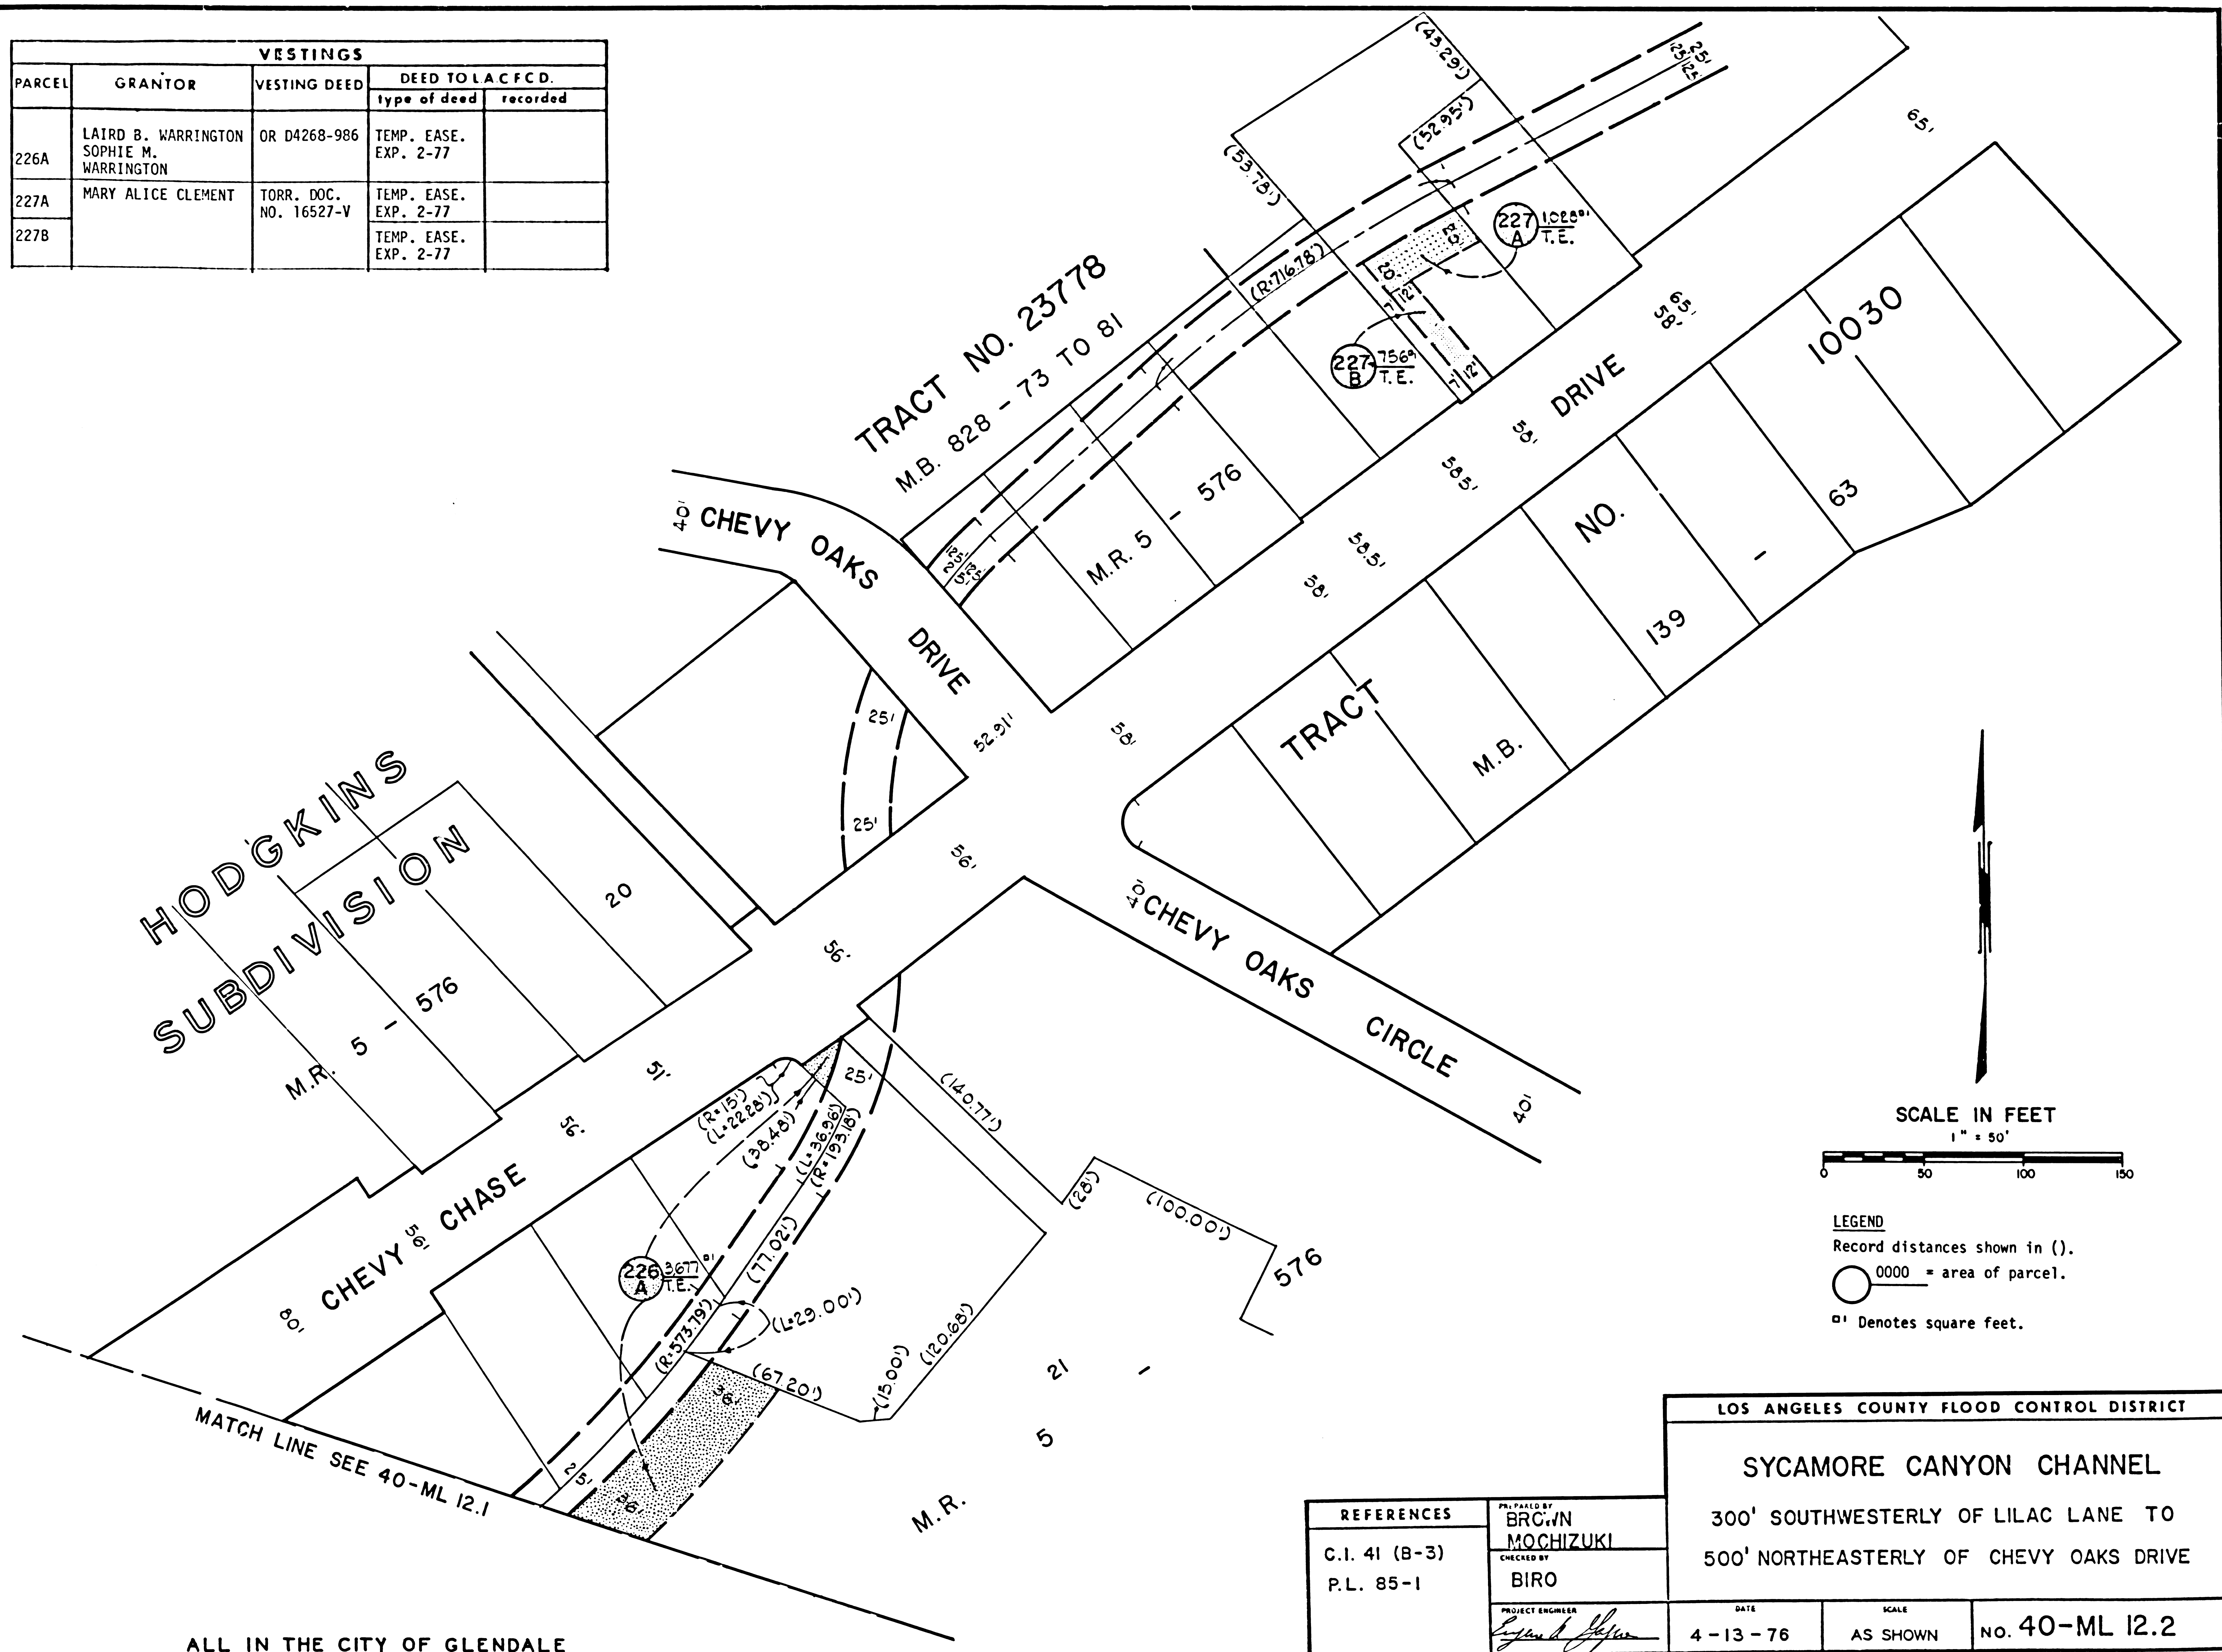

LOS ANGELES COUNTY FLOOD CONTROL DISTRICT			
SYCAMORE CANYON CHANNEL			
300' SOUTHWESTERLY OF LILAC LANE TO 500' NORTHEASTERLY OF CHEVY OAKS DRIVE			
REFERENCES	PREPARED BY BRC/vN MOCHIZUKI	DATE	SCALE
C.I. 41 (B-3) P.L. 85-1	CHECKED BY BIRO	4-13-76	AS SHOWN
	PROJECT ENGINEER <i>[Signature]</i>		NO. 40-ML 12.2

F.M. 21636-3