


FOR CONTINUATION SEE MAP F1081-2

FOR CONTINUATION SEE MAP F1080-6

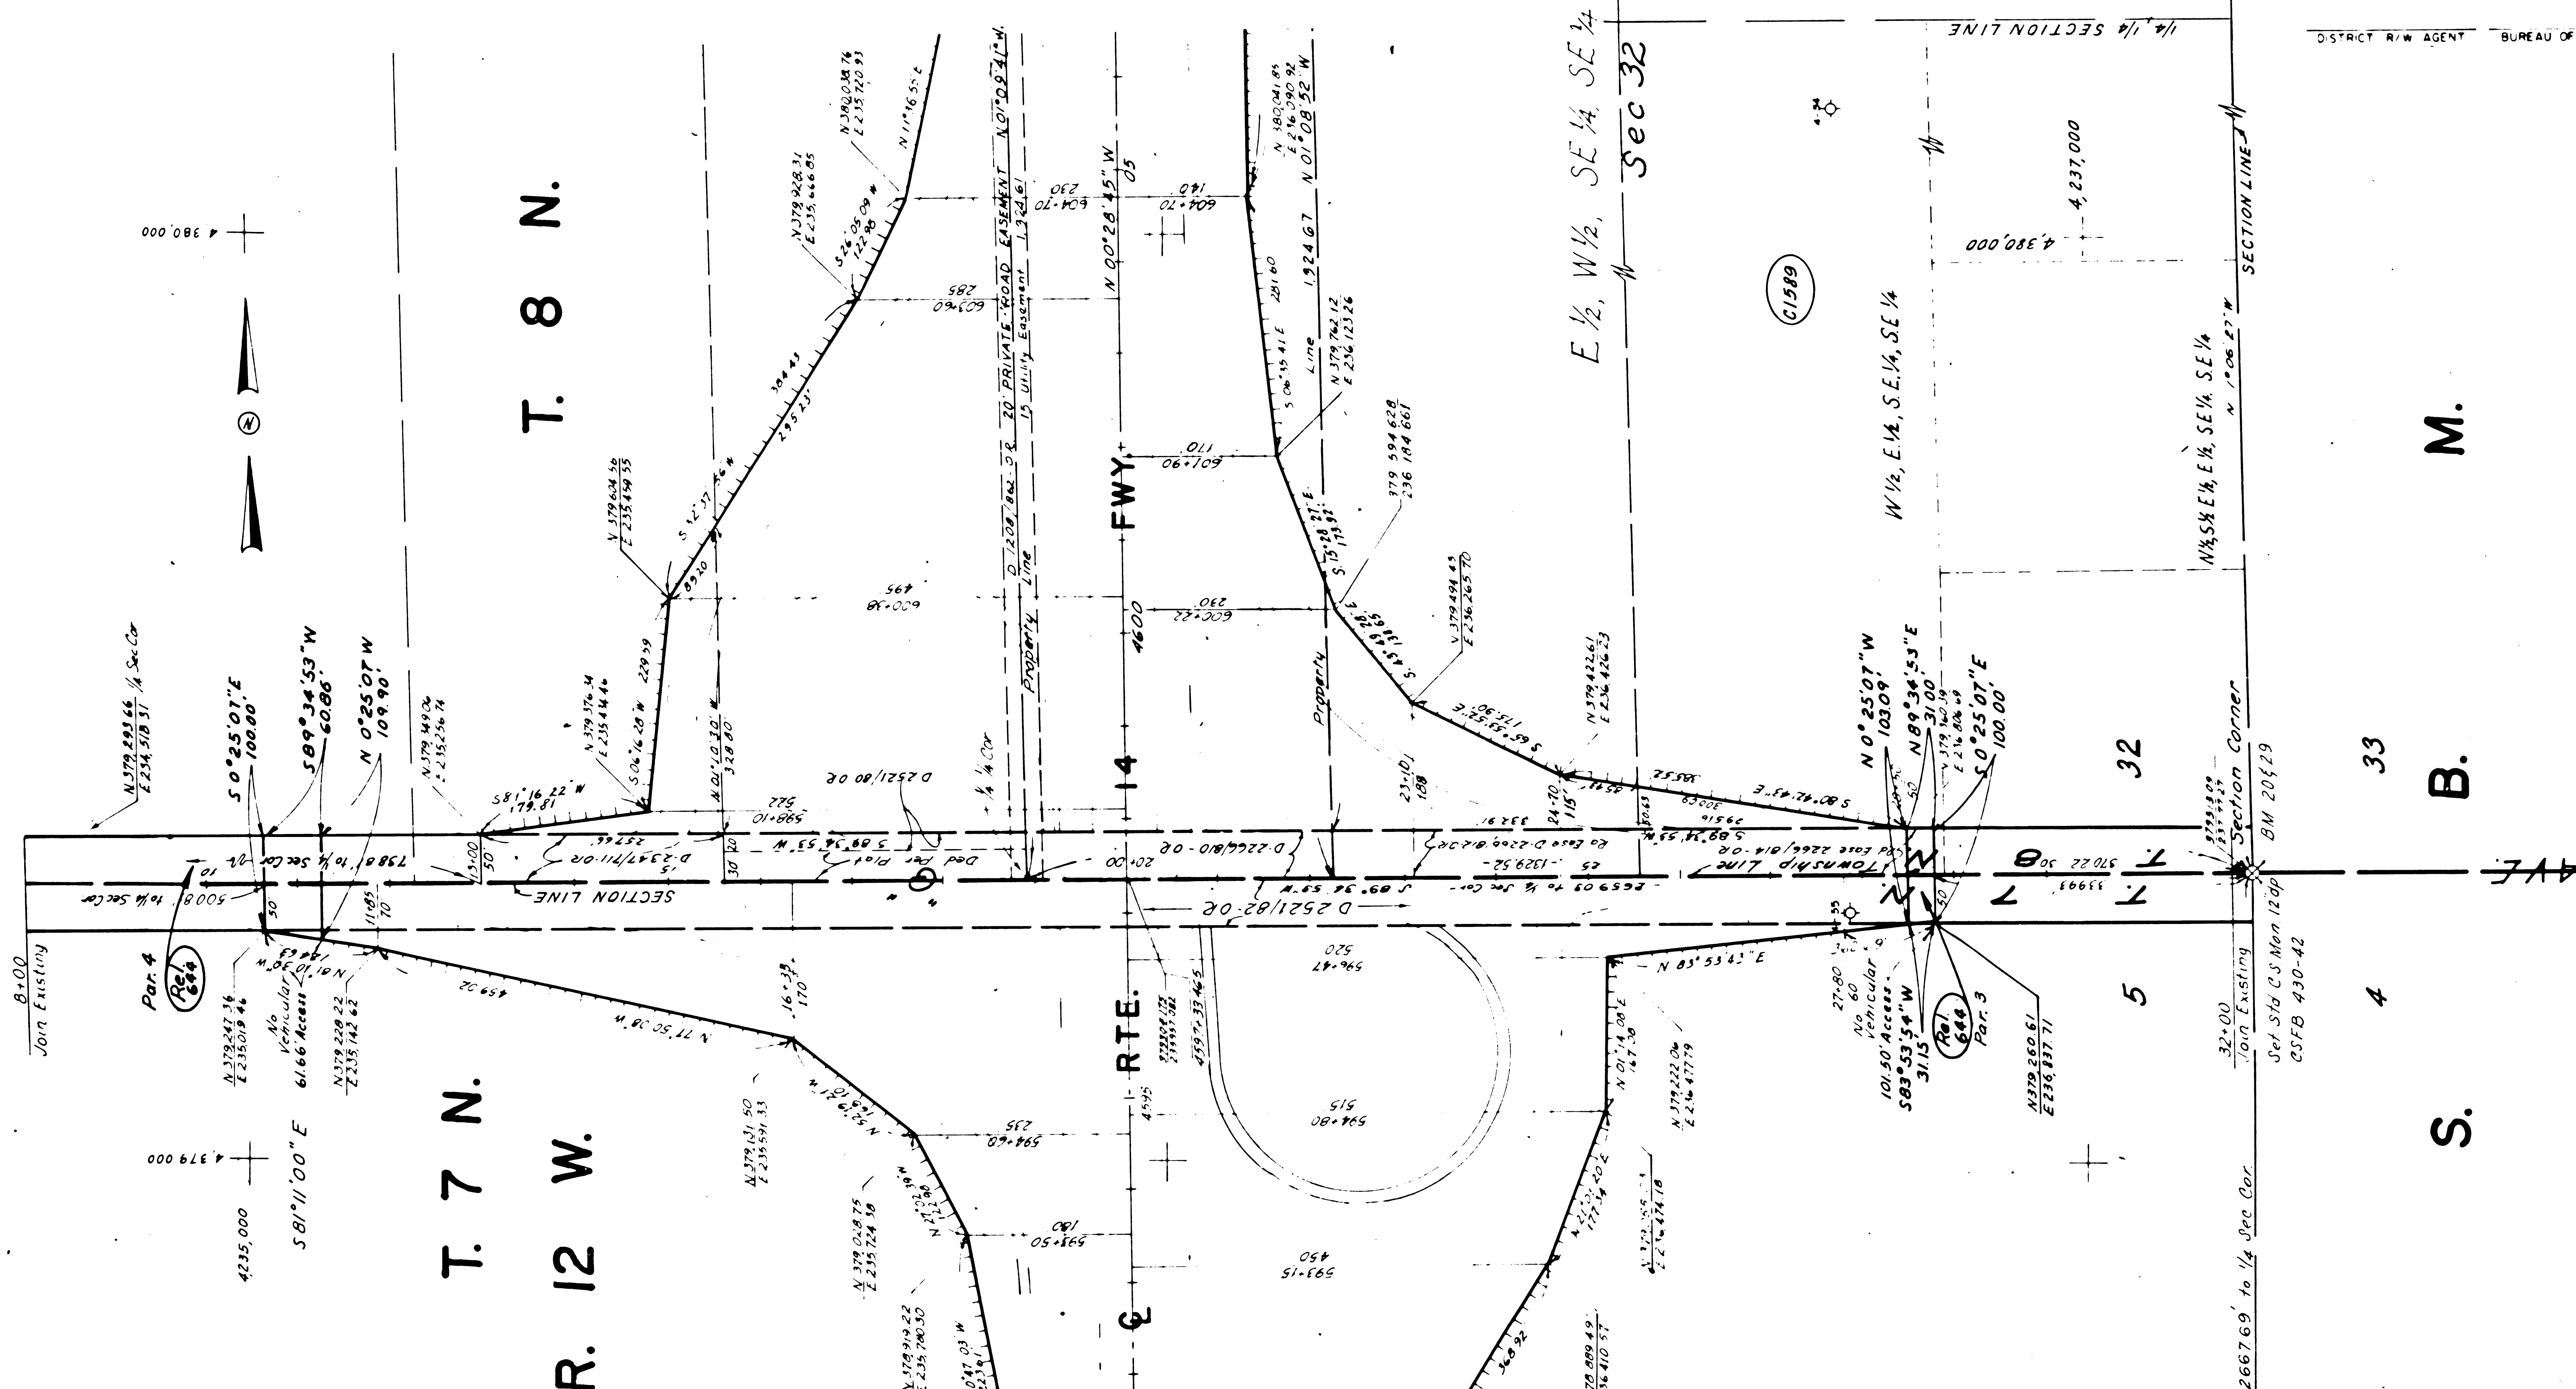

| | | | | | |
|---|-------|--------------------|----------------|----------|--------------|
| 7 | CALIF | FEDERAL PROJECT NO | EFFECTIVE DATE | SHEET NO | TOTAL SHEETS |
| | | | | 7 | 14 |

DISTRICT R/W AGENT BUREAU OF PUBLIC ROADS DATE

| PARCEL NO | GRANTOR OR GRANTEE | AREA * | | | INST | RECORDING DATA | | PARCEL NO | GRANTOR OR GRANTEE | AREA * | | | INST | RECORDING DATA | | PARCEL NO | GRANTOR OR GRANTEE | AREA * | | | INST | RECORDING DATA | | ISSUE DATE |
|--|--------------------|--------|--------|-------|------|----------------|----|-----------|--------------------|--------|--------|-------|------|----------------|----|-----------|--------------------|--------|--------|-------|------|----------------|----|------------|
| | | ACQ | EXCESS | TOTAL | | DATE | OR | | | ACQ | EXCESS | TOTAL | | DATE | OR | | | ACQ | EXCESS | TOTAL | | DATE | OR | |
| C1589 | ABBOTT | | | | | | | | | | | | | | | | | | | | | | | |
| Ref. 644 State to Co of LA (Pars. 3 & 4) | | | | | | | | | | | | | | | | | | | | | | | | |

STATE OF CALIFORNIA
 TRANSPORTATION DEPARTMENT OF
 AGENCY PUBLIC WORKS
 DIVISION OF HIGHWAYS

R/W MAP
 NO. F1081-1
 07-LA-14-71.0

FILE NO 15025-C (Part)
 DATE 1-21-85
 R.W.P.E. TOMITA SR BERG

LEGEND:
 ■ ACCESS DENIED
 * AREA IN SQUARE FEET UNLESS OTHERWISE NOTED
 () PREVIOUS RECORD DATA
 ◆ EXCLUDES STREET AREA


FM 21653-1

T. 8 N. R. 12 W.

S. B. M.

| | | | | |
|--------|---------------------|----------------|-----------|--------------|
| STATE | FEDERAL PROJECT NO. | EFFECTIVE DATE | SHEET NO. | TOTAL SHEETS |
| CALIF. | | | | |

DISTRICT R/W AGENT BUREAU OF PUBLIC ROADS DATE

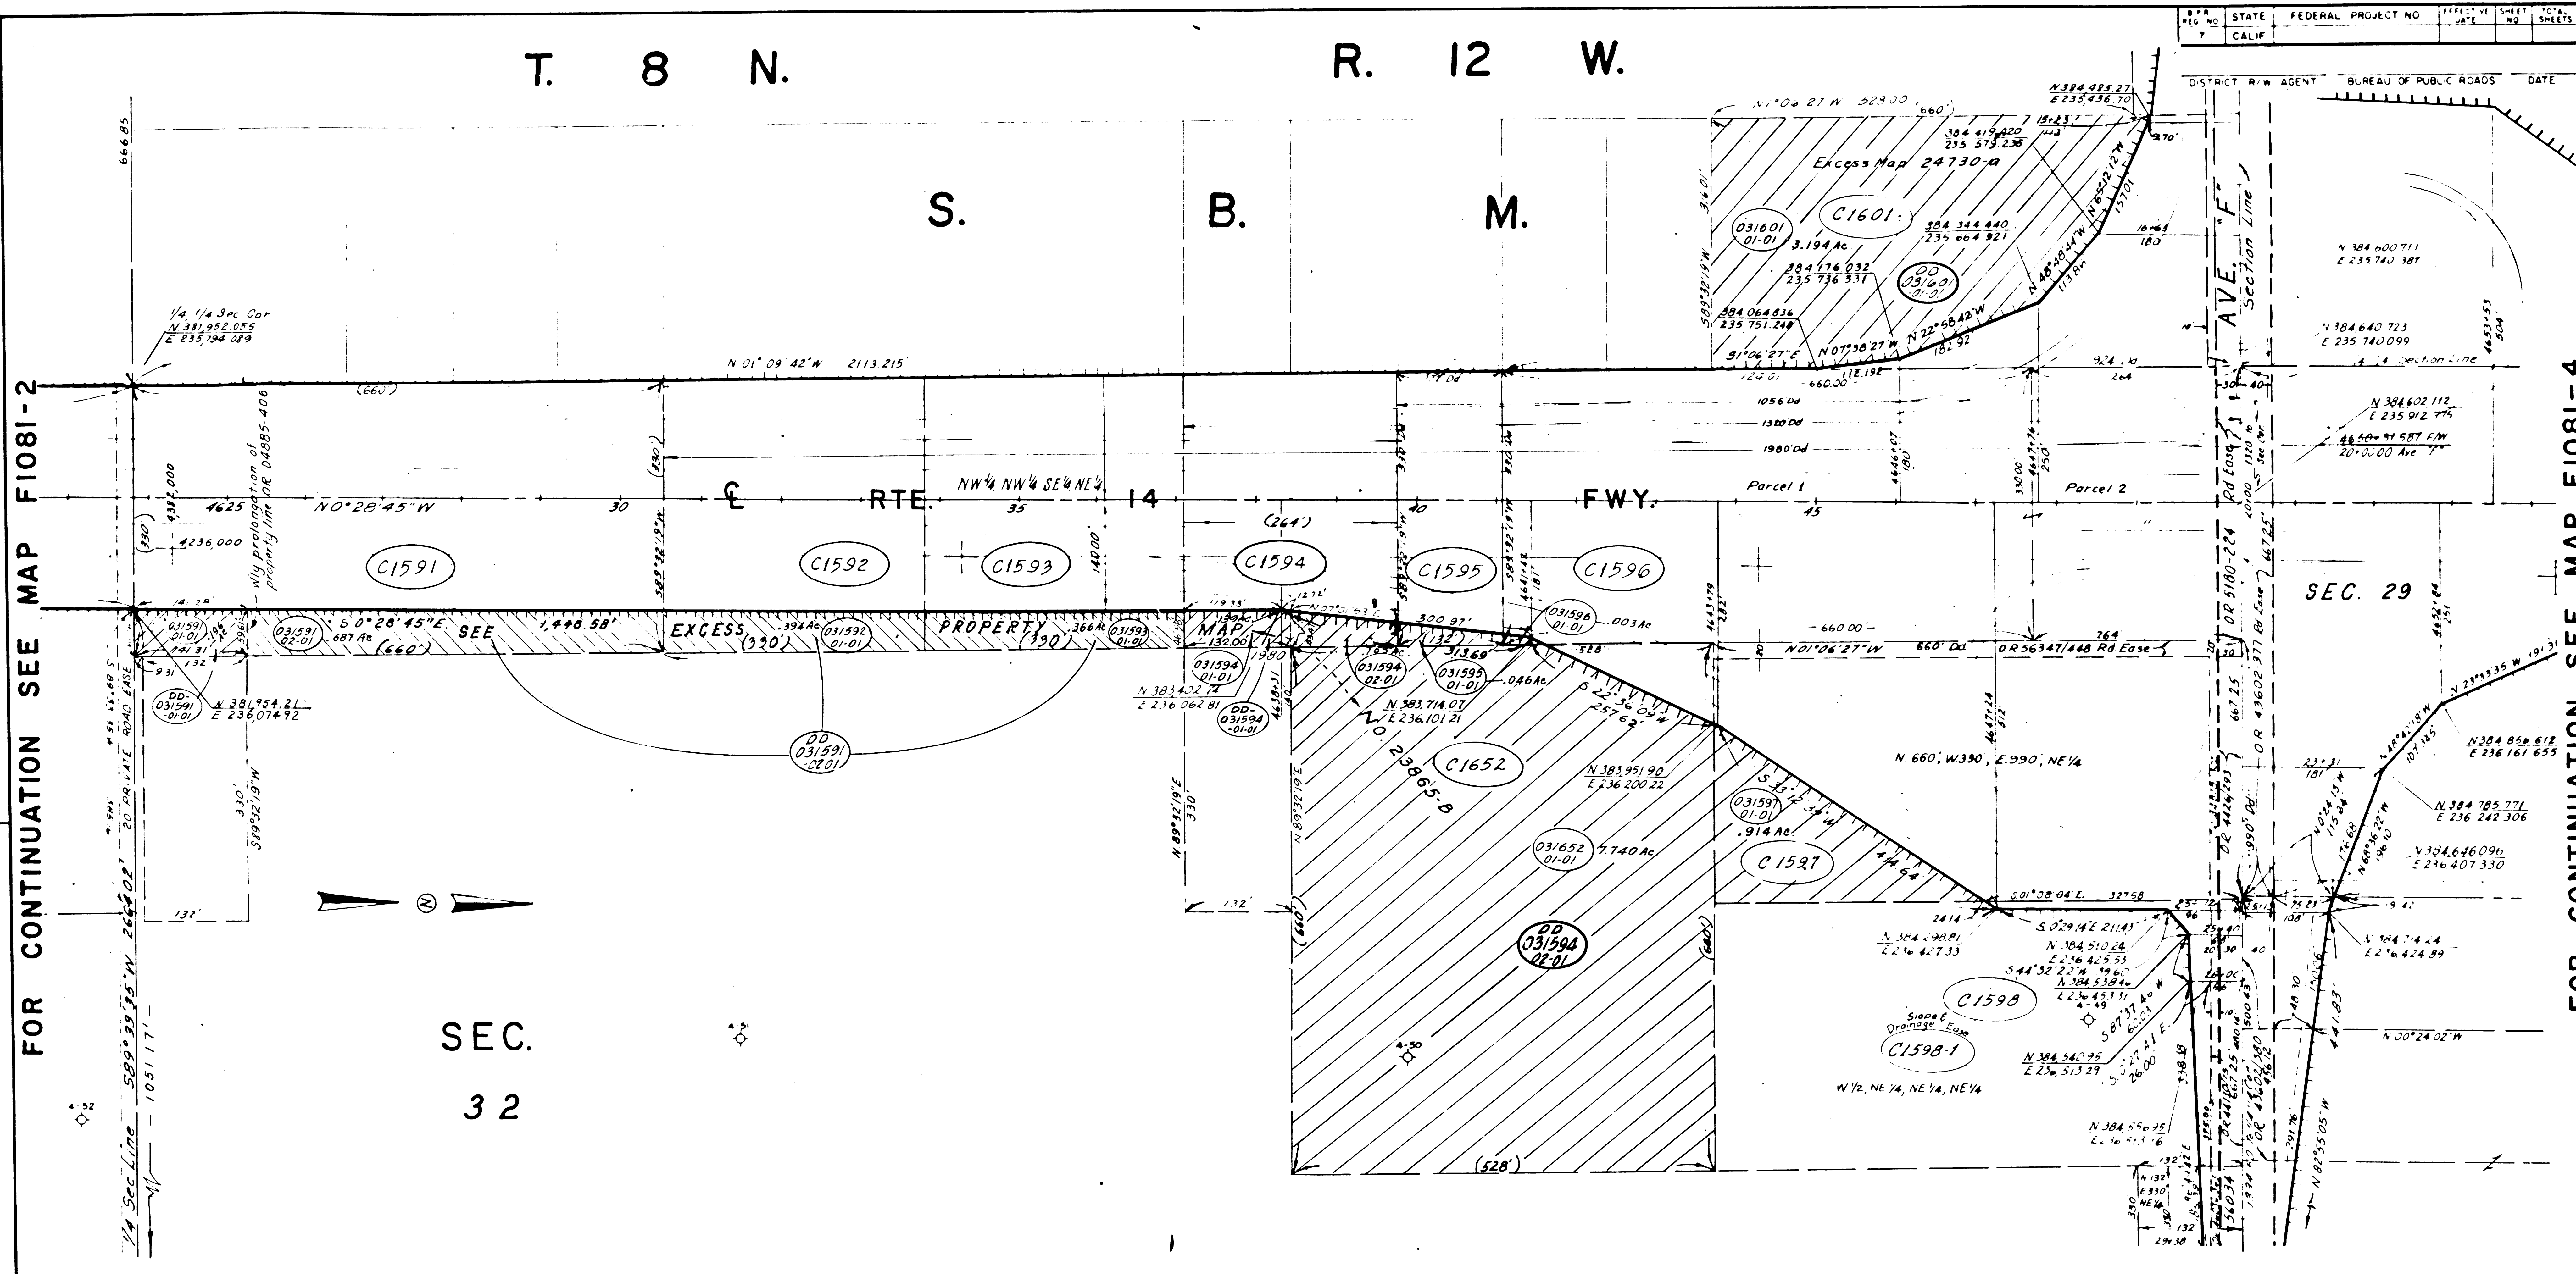

FOR CONTINUATION SEE MAP F1081-2

FOR CONTINUATION SEE MAP F1081-4

SEC. 32

| PARCEL NO. | GRANTOR OR GRANTEE | AREA * ACO EXCESS TOTAL | INST. | RECORDING DATA DATE OR | PARCEL NO. | GRANTOR OR GRANTEE | AREA * ACO EXCESS TOTAL | INST. | RECORDING DATA DATE OR | PARCEL NO. | GRANTOR OR GRANTEE | AREA * ACO EXCESS TOTAL | INST. | RECORDING DATA DATE OR | PARCEL NO. | GRANTOR OR GRANTEE | AREA * ACO EXCESS TOTAL | INST. | RECORDING DATA DATE OR | ISSUE DATE |
|------------|---------------------|-------------------------|-------|------------------------|------------|--------------------|-------------------------|-------|------------------------|------------|--------------------|-------------------------|-------|------------------------|------------|--------------------|-------------------------|-------|------------------------|------------|
| C1591 | Armstrong, et ux | | | 8-2-65 02998-746 | | | | | | | | | | | | | | | | |
| C1592 | Marshall | | | 3-17-66 03240-241 | | | | | | | | | | | | | | | | |
| C1593 | Alexander, et ux | | | 6-9-66 03330-241 | | | | | | | | | | | | | | | | |
| C1594 | Allspach, et al | | | 3-31-66 03255-572 | | | | | | | | | | | | | | | | |
| C1595 | Ethieson, et ux | | | 11-16-65 03116-40 | | | | | | | | | | | | | | | | |
| C1596 | Kiefer, et ux | | | 12-6-65 02989-477 | | | | | | | | | | | | | | | | |
| C1597 | Damurat, et ux | | | 11-1-65 03100-333 | | | | | | | | | | | | | | | | |
| 031598 | Fred T. Adams et ux | | | 2-19-74 06 71-725 | | | | | | | | | | | | | | | | |
| 031599 | Clyde Jensen et ux | | | 2-15-74 06111-728 | | | | | | | | | | | | | | | | |
| C1598 | Allspach et al | | | 4-20-66 03276-958 | | | | | | | | | | | | | | | | |
| C1598-1 | Allspach et al | | | 4-20-66 03276-958 | | | | | | | | | | | | | | | | |
| 031599 | Forie | | | 3-21-74 06207-100 | | | | | | | | | | | | | | | | |
| C1601 | Roco | | | 12-14-65 03145-274 | | | | | | | | | | | | | | | | |
| 031599 | Terry | | | 2-17-74 06222-232 | | | | | | | | | | | | | | | | |
| C1652 | Dugan et ux | | | 1-3-66 03163-751 | | | | | | | | | | | | | | | | |
| 031599 | Williams | | | 2-7-74 06222-232 | | | | | | | | | | | | | | | | |

STATE OF CALIFORNIA
TRANSPORTATION AGENCY
DEPARTMENT OF PUBLIC WORKS
DIVISION OF HIGHWAYS

R/W MAP
NO. F1081-3
07-LA-14-71.5
FILE NO 15024-C(10)
DATE 2-4-65
RWPE TOMITA SR BERG

LEGEND:
ACCESS DENIED
AREA IN SQUARE FEET UNLESS OTHERWISE NOTED
PREVIOUS RECORD DATA

FM 21653-3

T. 8 N.

R. 12 W.
S. B.


M.

FOR CONTINUATION SEE MAP F1081-5

FOR CONTINUATION SEE MAP F1081-3

| STATE | FEDERAL PROJECT NO. | EFFECTIVE DATE | SHEET NO. | TOTAL SHEETS |
|--------|---------------------|----------------|-----------|--------------|
| CALIF. | | | 7 | 10 |

DISTRICT R/W AGENT BUREAU OF PUBLIC ROADS DATE

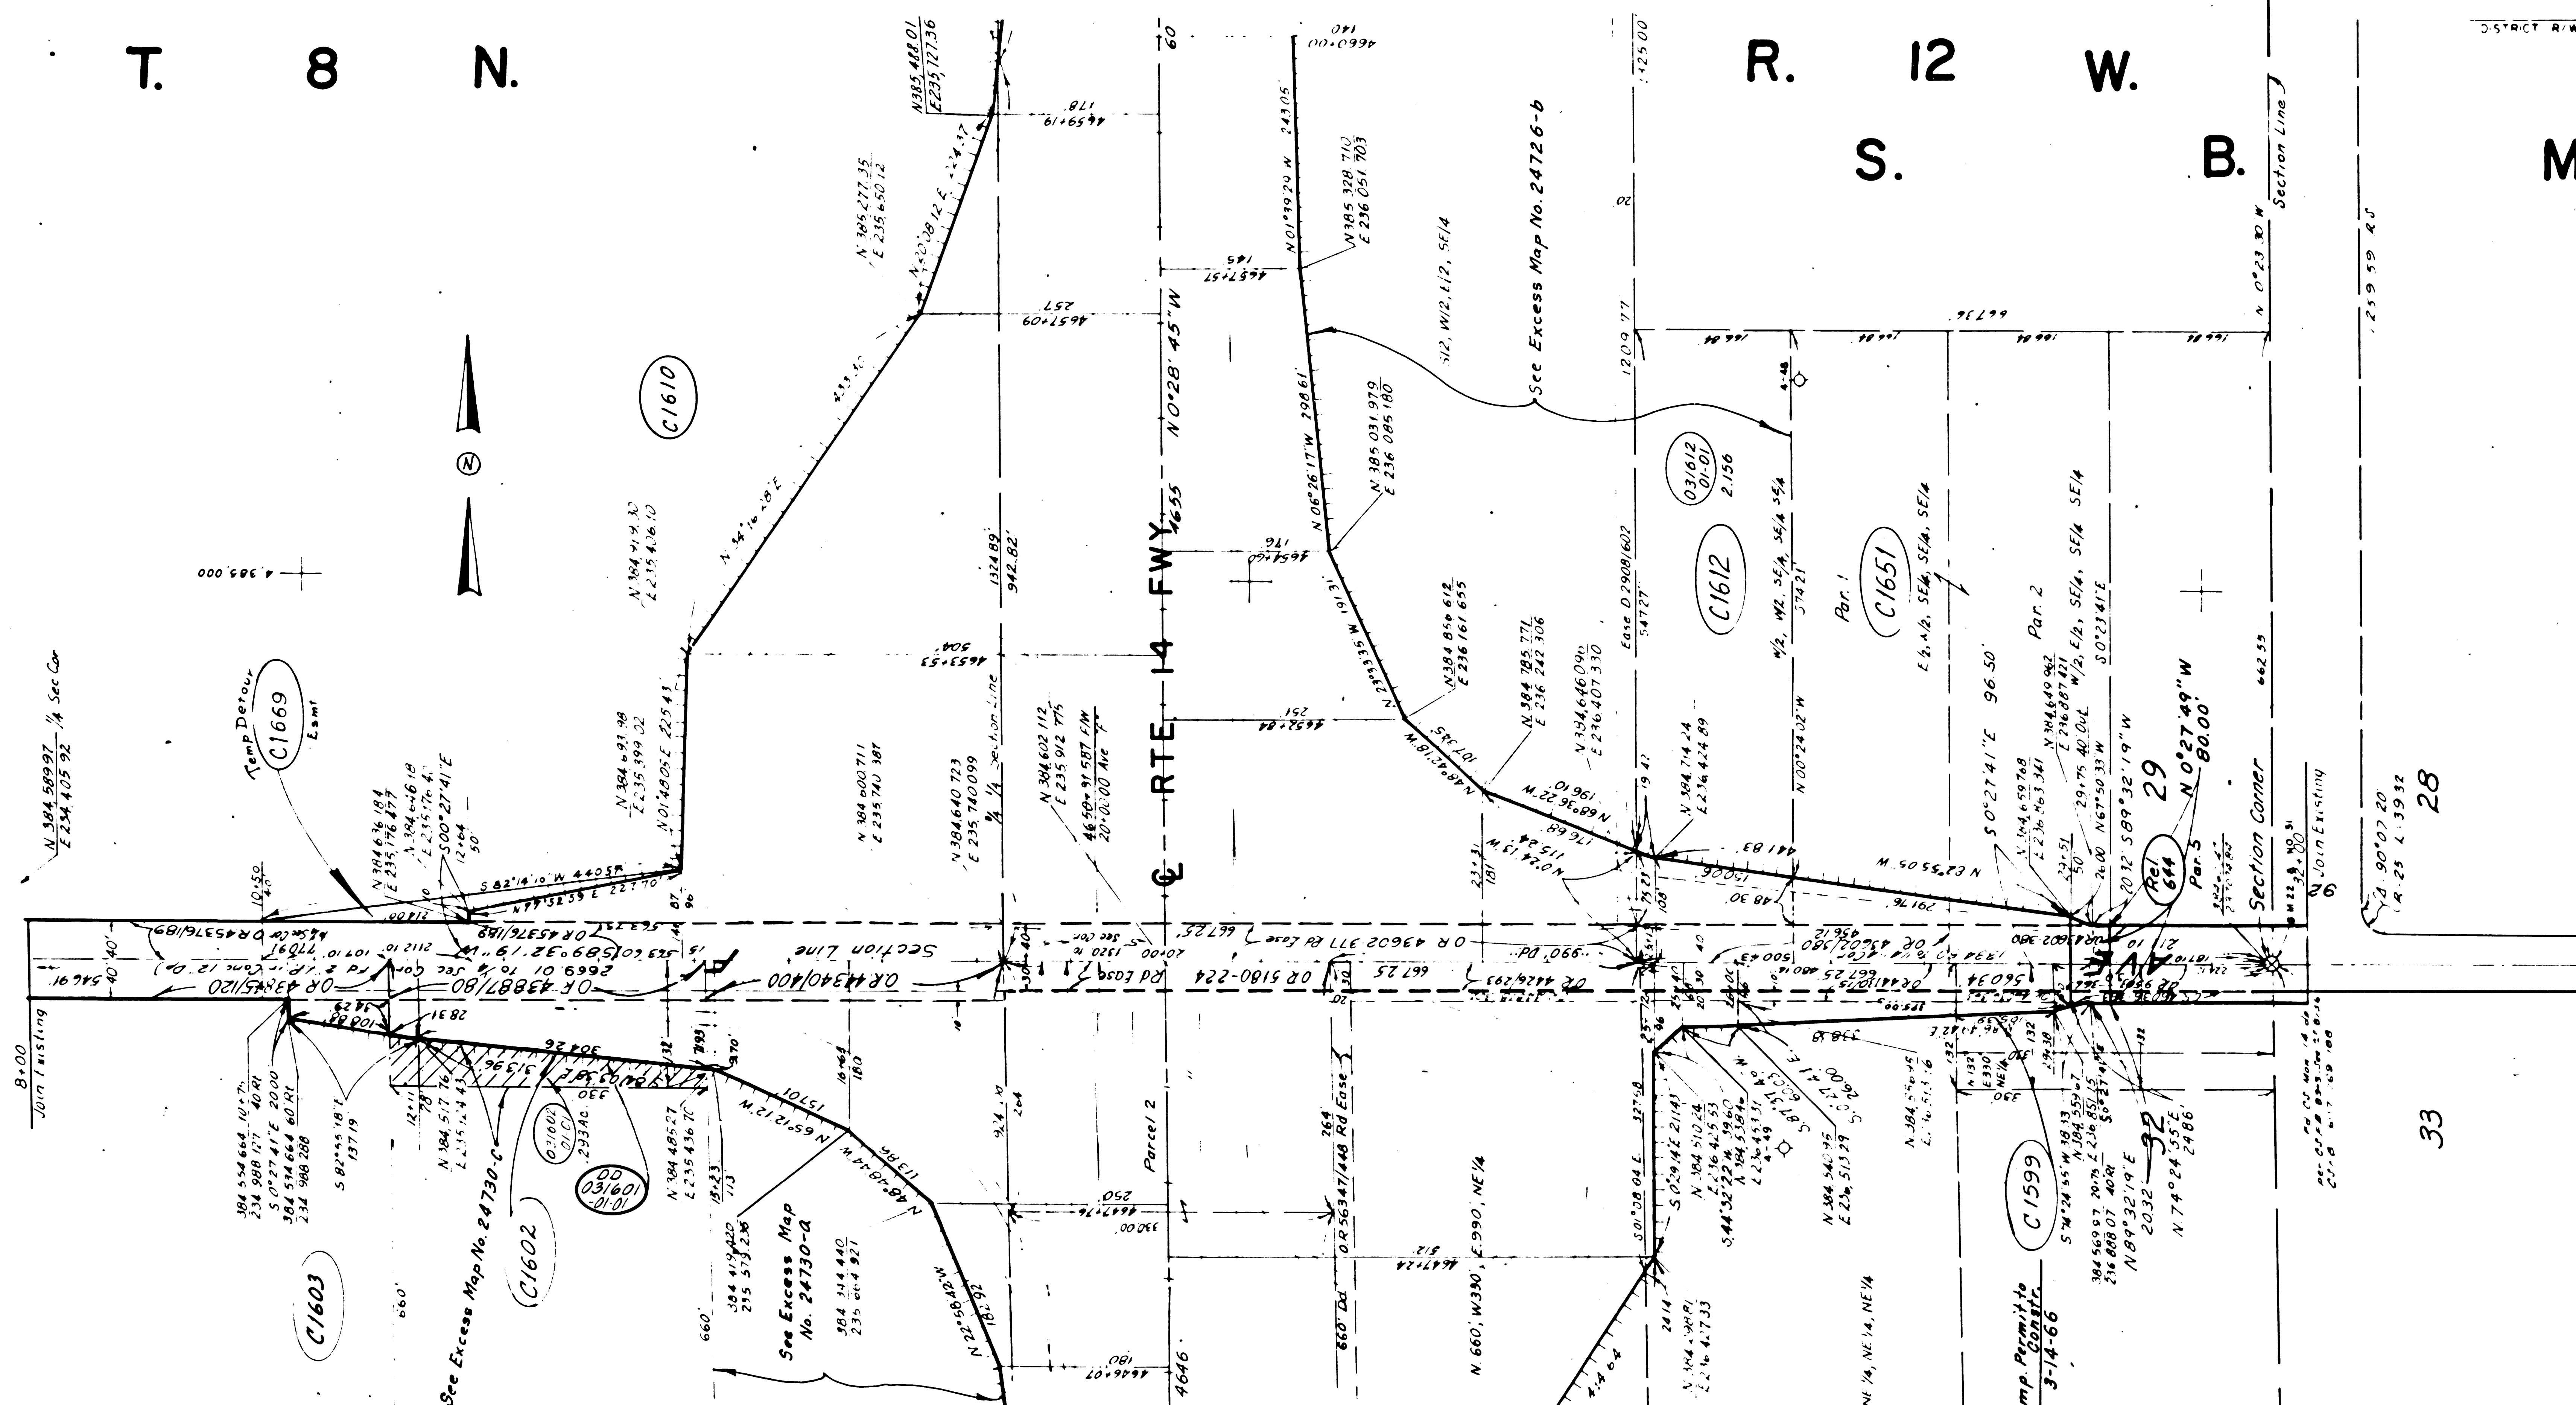

| PARCEL NO | GRANTOR OR GRANTEE | AREA * ACQ EXCESS TOTAL | NS | RECORDING DATA DATE OR | PARCEL NO | GRANTOR OR GRANTEE | AREA * ACQ EXCESS TOTAL | NS | RECORDING DATA DATE OR | PARCEL NO | GRANTOR OR GRANTEE | AREA * ACQ EXCESS TOTAL | NS | RECORDING DATA DATE OR | PARCEL NO | GRANTOR OR GRANTEE | AREA * ACQ EXCESS TOTAL | NS | RECORDING DATA DATE OR | ISSUE DATE |
|-----------|--------------------|----------------------------|----|---------------------------|-----------|--------------------|----------------------------|----|---------------------------|-----------|--------------------|----------------------------|----|---------------------------|-----------|--------------------|----------------------------|----|---------------------------|------------|
| | | | | | | | | | | | | | | | | | | | | |
| | | | | | | | | | | | | | | | | | | | | |
STATE OF CALIFORNIA
TRANSPORTATION DEPARTMENT OF
AGENCY PUBLIC WORKS
DIVISION OF HIGHWAYS

R/W MAP
NO. F1081-4
07-LA-14-72.0

FILE NO 15023-C(Per)
DATE 2-23-65
RW PE IOMITA SR BERG

LEGEND:
 - - - - ACCESS DENIED
 * AREA IN SQUARE FEET UNLESS OTHERWISE NOTED
 () PREVIOUS RECORD DATA
 + EXCLUDES STREET AREA

FM 21653-4

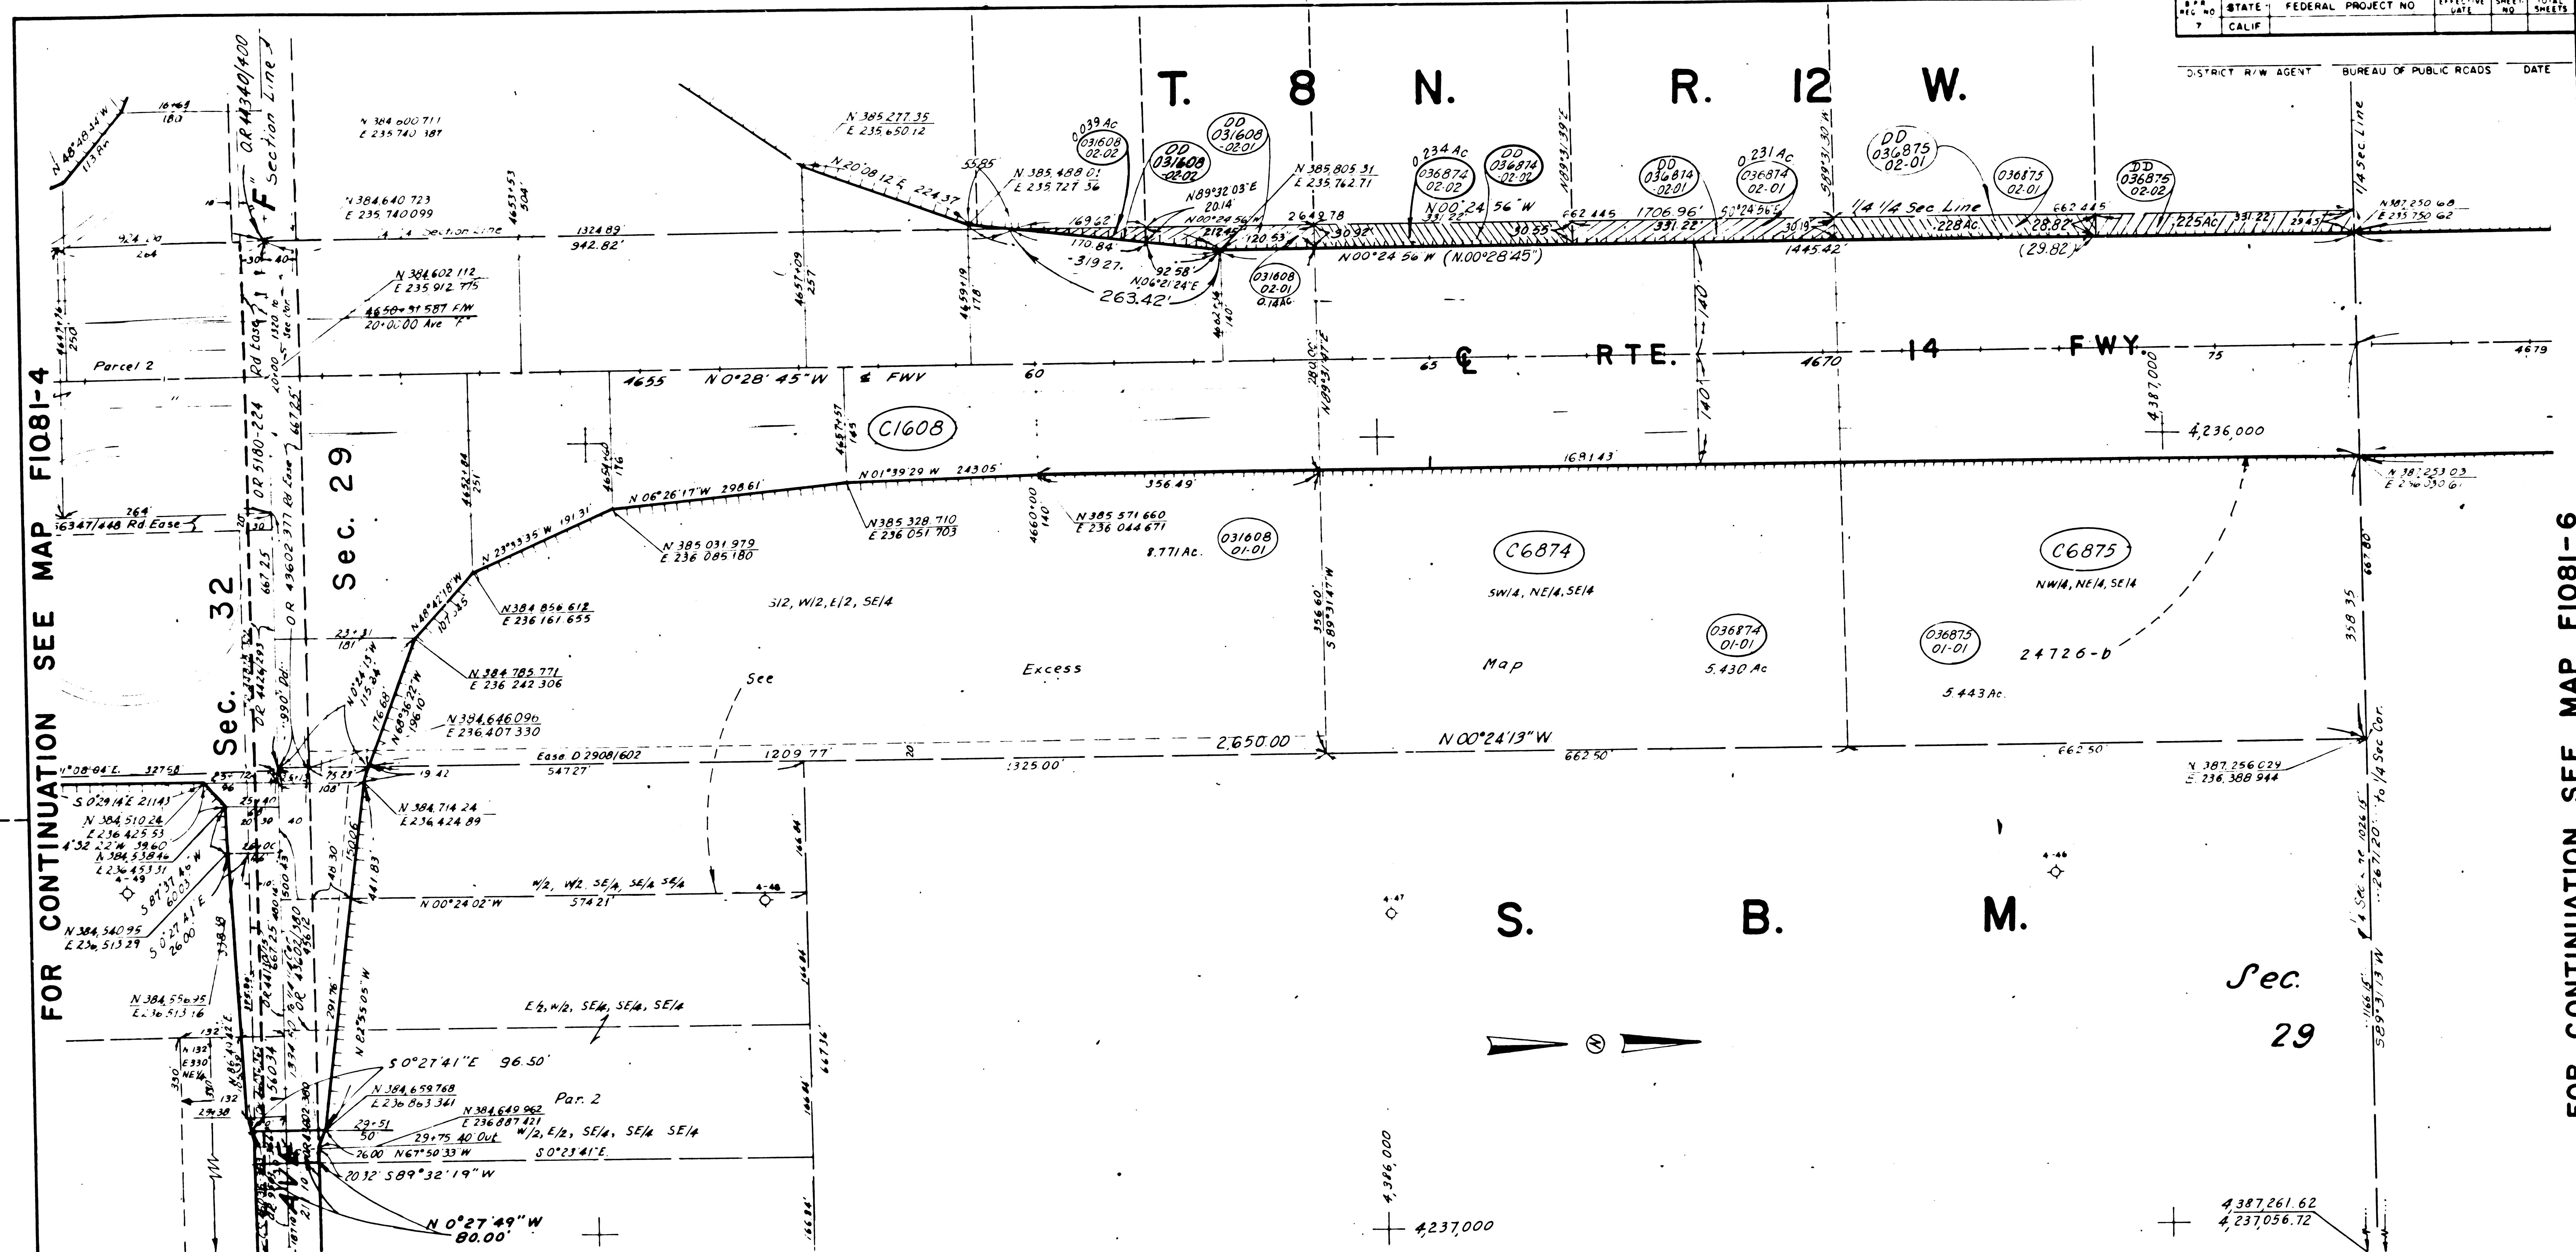


| PARCEL NO. | GRANTOR OR GRANTEE | AREA * | | | INST. | RECORDING DATA | | PARCEL NO. | GRANTOR OR GRANTEE | AREA * | | | INST. | RECORDING DATA | | PARCEL NO. | GRANTOR OR GRANTEE | AREA (in Acres) | | | RECORDING DATA | | ISSUE DATE |
|------------|--------------------|--------|--------|-------|-------|----------------|-----------|------------|--------------------|--------|--------|-------|-------|----------------|----|------------|--------------------|-----------------|--------|-------|----------------|----------|------------|
| | | ACQ | EXCESS | TOTAL | | DATE | OR | | | ACQ | EXCESS | TOTAL | | DATE | OR | | | ACQ | EXCESS | TOTAL | DATE | OR | |
| C1608 | Sessler et al | 19.69 | 0.179 | 19.87 | Fee | 1-13-66 | 03174-994 | | | | | | | | | | | | | | EP | 7-20-73 | |
| C6874 | Kupp, Ent Inc | 10.00 | 0.530 | 10.53 | Fee | 2-17-66 | 03210-555 | | | | | | | | | | | | | | EP | 11-12-73 | |
| C6875 | Allen, et ux | 10.00 | 0.443 | 10.44 | Fee | 1-26-66 | 03187-562 | | | | | | | | | | | | | | EP | 11-27-74 | |
| 0091608 | Nash | | | | DD | 4-17-74 | 06238-429 | | | | | | | | | | | | | | | | |
| 031608 | Budish | | | | DD | 4-23-74 | 06244-917 | | | | | | | | | | | | | | | | |
| 031608 | Stole to Toth | | | | DD | 7-12-74 | 06344-469 | | | | | | | | | | | | | | | | |
| 031608 | Stole to Rogstad | | | | DD | 9-17-74 | 06416-290 | | | | | | | | | | | | | | | | |
| 031608 | Sakai | | | | DD | 1-31-75 | 06246-266 | | | | | | | | | | | | | | | | |
| 031608 | Mancherian | | | | DD | 2-29-75 | 06372-602 | | | | | | | | | | | | | | | | |

STATE OF CALIFORNIA
 TRANSPORTATION DEPARTMENT OF
 AGENCY PUBLIC WORKS
 DIVISION OF HIGHWAYS

R/W MAP
 NO. F1081-5
 07-LA-14-72.3
 FILE NO 15023-C(PAR)
 DATE 2-23-84
 RWPE TOMITA SR. BERG

LEGEND: ACCESS DENIED EXCLUDES STREET AREA
 AREA IN SQUARE FEET UNLESS OTHERWISE NOTED
 PREVIOUS RECORD DATA

FM 21653-5

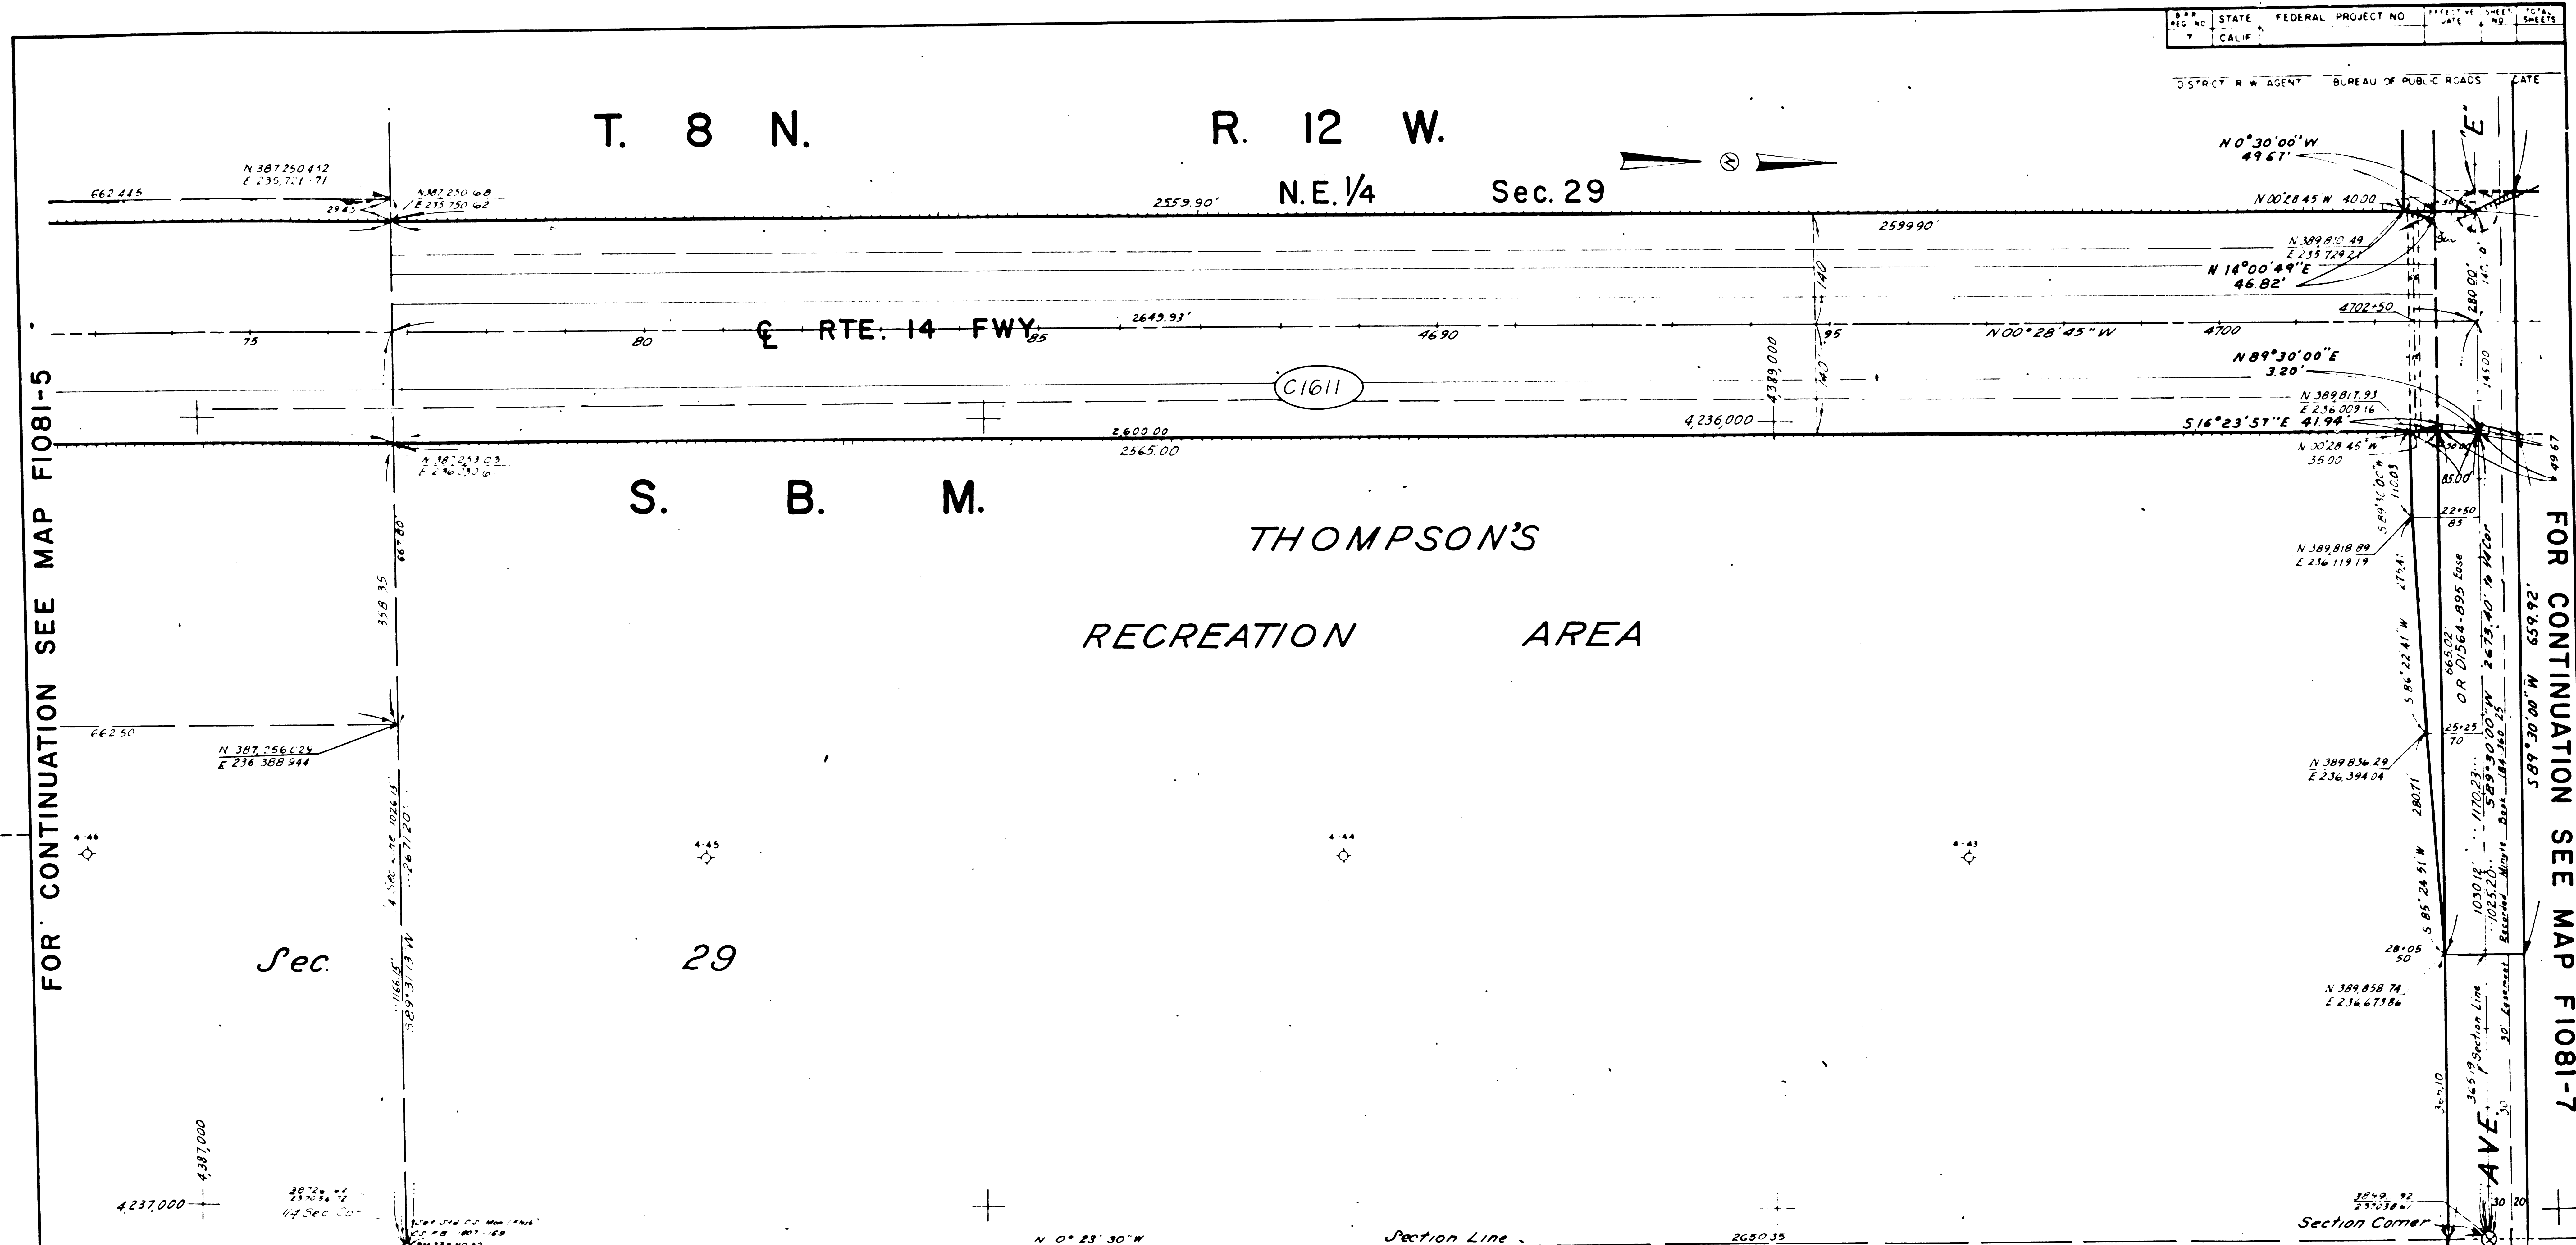

| | | | |
|--------|---------------------|-------|--------------|
| STATE | FEDERAL PROJECT NO. | SHEET | TOTAL SHEETS |
| CALIF. | | 42 | 42 |

FOR CONTINUATION SEE MAP F1081-5

FOR CONTINUATION SEE MAP F1081-7

| PARCEL NO | GRANTOR OR GRANTEE | AREA * | | | INST | RECORDING DATA | | PARCEL NO | GRANTOR OR GRANTEE | AREA * | | | INST | RECORDING DATA | | PARCEL NO | GRANTOR OR GRANTEE | AREA * | | | INST | RECORDING DATA | | ISSUE DATE |
|-----------|--------------------|--------|--------|-------|------|----------------|----|-----------|--------------------|--------|--------|-------|------|----------------|----|-----------|--------------------|--------|--------|-------|------|----------------|----|------------|
| | | ACO | EXCESS | TOTAL | | DATE | OR | | | ACO | EXCESS | TOTAL | | DATE | OR | | | ACO | EXCESS | TOTAL | | DATE | OR | |
| | | | | | | | | | | | | | | | | | | | | | | | | |
| | | | | | | | | | | | | | | | | | | | | | | | | |
STATE OF CALIFORNIA
 TRANSPORTATION DEPARTMENT OF
 AGENCY PUBLIC WORKS
 DIVISION OF HIGHWAYS

R/W MAP
 NO. F1081-6
 07-LA-14-73.0


FILE NO. 14247-C (Par)
 DATE 11-4-66
 SR BERG

LEGEND: ACCESS DENIED EXCLUDES STREET AREA
 * AREA SURVEYED IN THIS MAP OTHERWISE NOTED

FM 21653-6

FOR CONTINUATION SEE MAP F1082-1

| | | | | |
|--------------------|---------------------|------------------------|-----------|--------------|
| STATE | FEDERAL PROJECT NO. | EFFECTIVE DATE | SHEET NO. | TOTAL SHEETS |
| CALIF. | | | 7 | |
| DISTRICT R/W AGENT | | BUREAU OF PUBLIC ROADS | | |
| DATE | | | | |

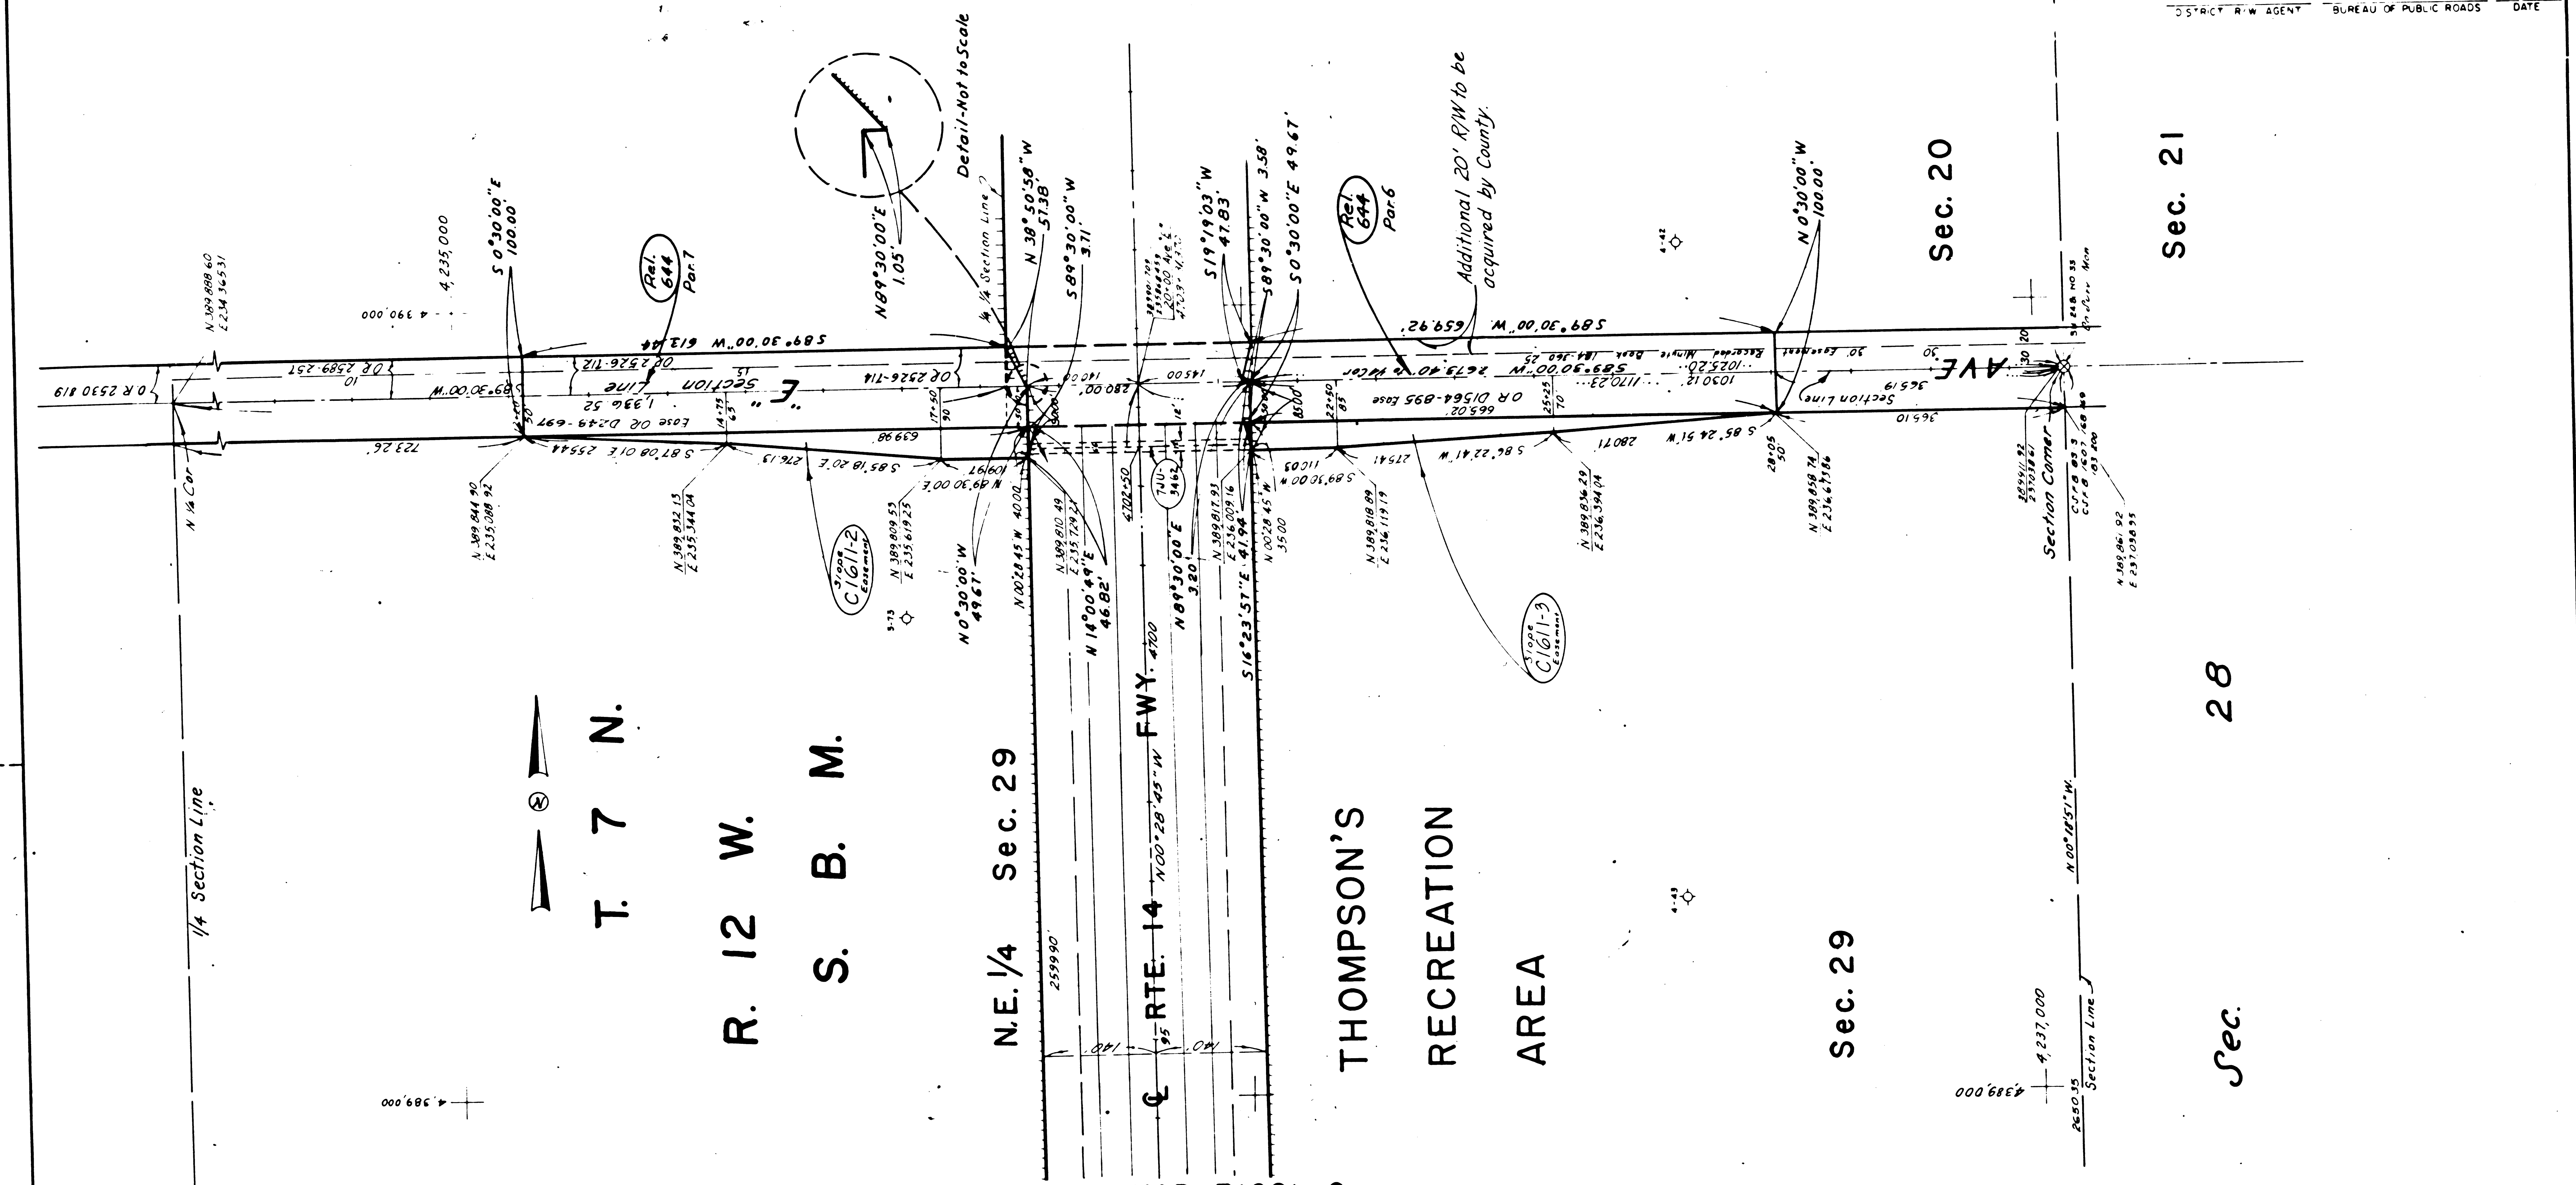

FOR CONTINUATION SEE MAP F1081-6

| PARCEL NO. | | GRANTOR OR GRANTEE | | AREA * | | | INST. | | RECORDING DATA | | PARCEL NO. | | GRANTOR OR GRANTEE | | AREA * | | | INST. | | RECORDING DATA | | ISSUE DATE | |
|------------|--|--------------------|--|--------|--------|-------|-------|------|----------------|-----|------------|------|--------------------|------|--------|-------|-----|-------|----|----------------|--|------------|--|
| NO. | | NAME | | ACQ. | EXCESS | TOTAL | NO. | DATE | OR | NO. | | NAME | | ACQ. | EXCESS | TOTAL | NO. | DATE | OR | DATE | | | |
| | | | | | | | | | | | | | | | | | | | | | | | |
| | | | | | | | | | | | | | | | | | | | | | | | |
STATE OF CALIFORNIA
 TRANSPORTATION DEPARTMENT OF
 AGENCY PUBLIC WORKS
 DIVISION OF HIGHWAYS

R/W MAP
 NO. F1081-7
 07-LA-14-73.0

FILE NO. 14247-C
 DATE 11-4-62
 R/W P.E. TOMITA SR. BERG

LEGEND:
 + ACCESS DENIED
 * AREA IN SQUARE FEET UNLESS OTHERWISE NOTED
 () PREVIOUS RECORD DATA

FM 21653-7