


FOR CONTINUATION SEE MAPS NO. F1079-5 & 6

FOR CONTINUATION SEE MAP NO. F1080-2

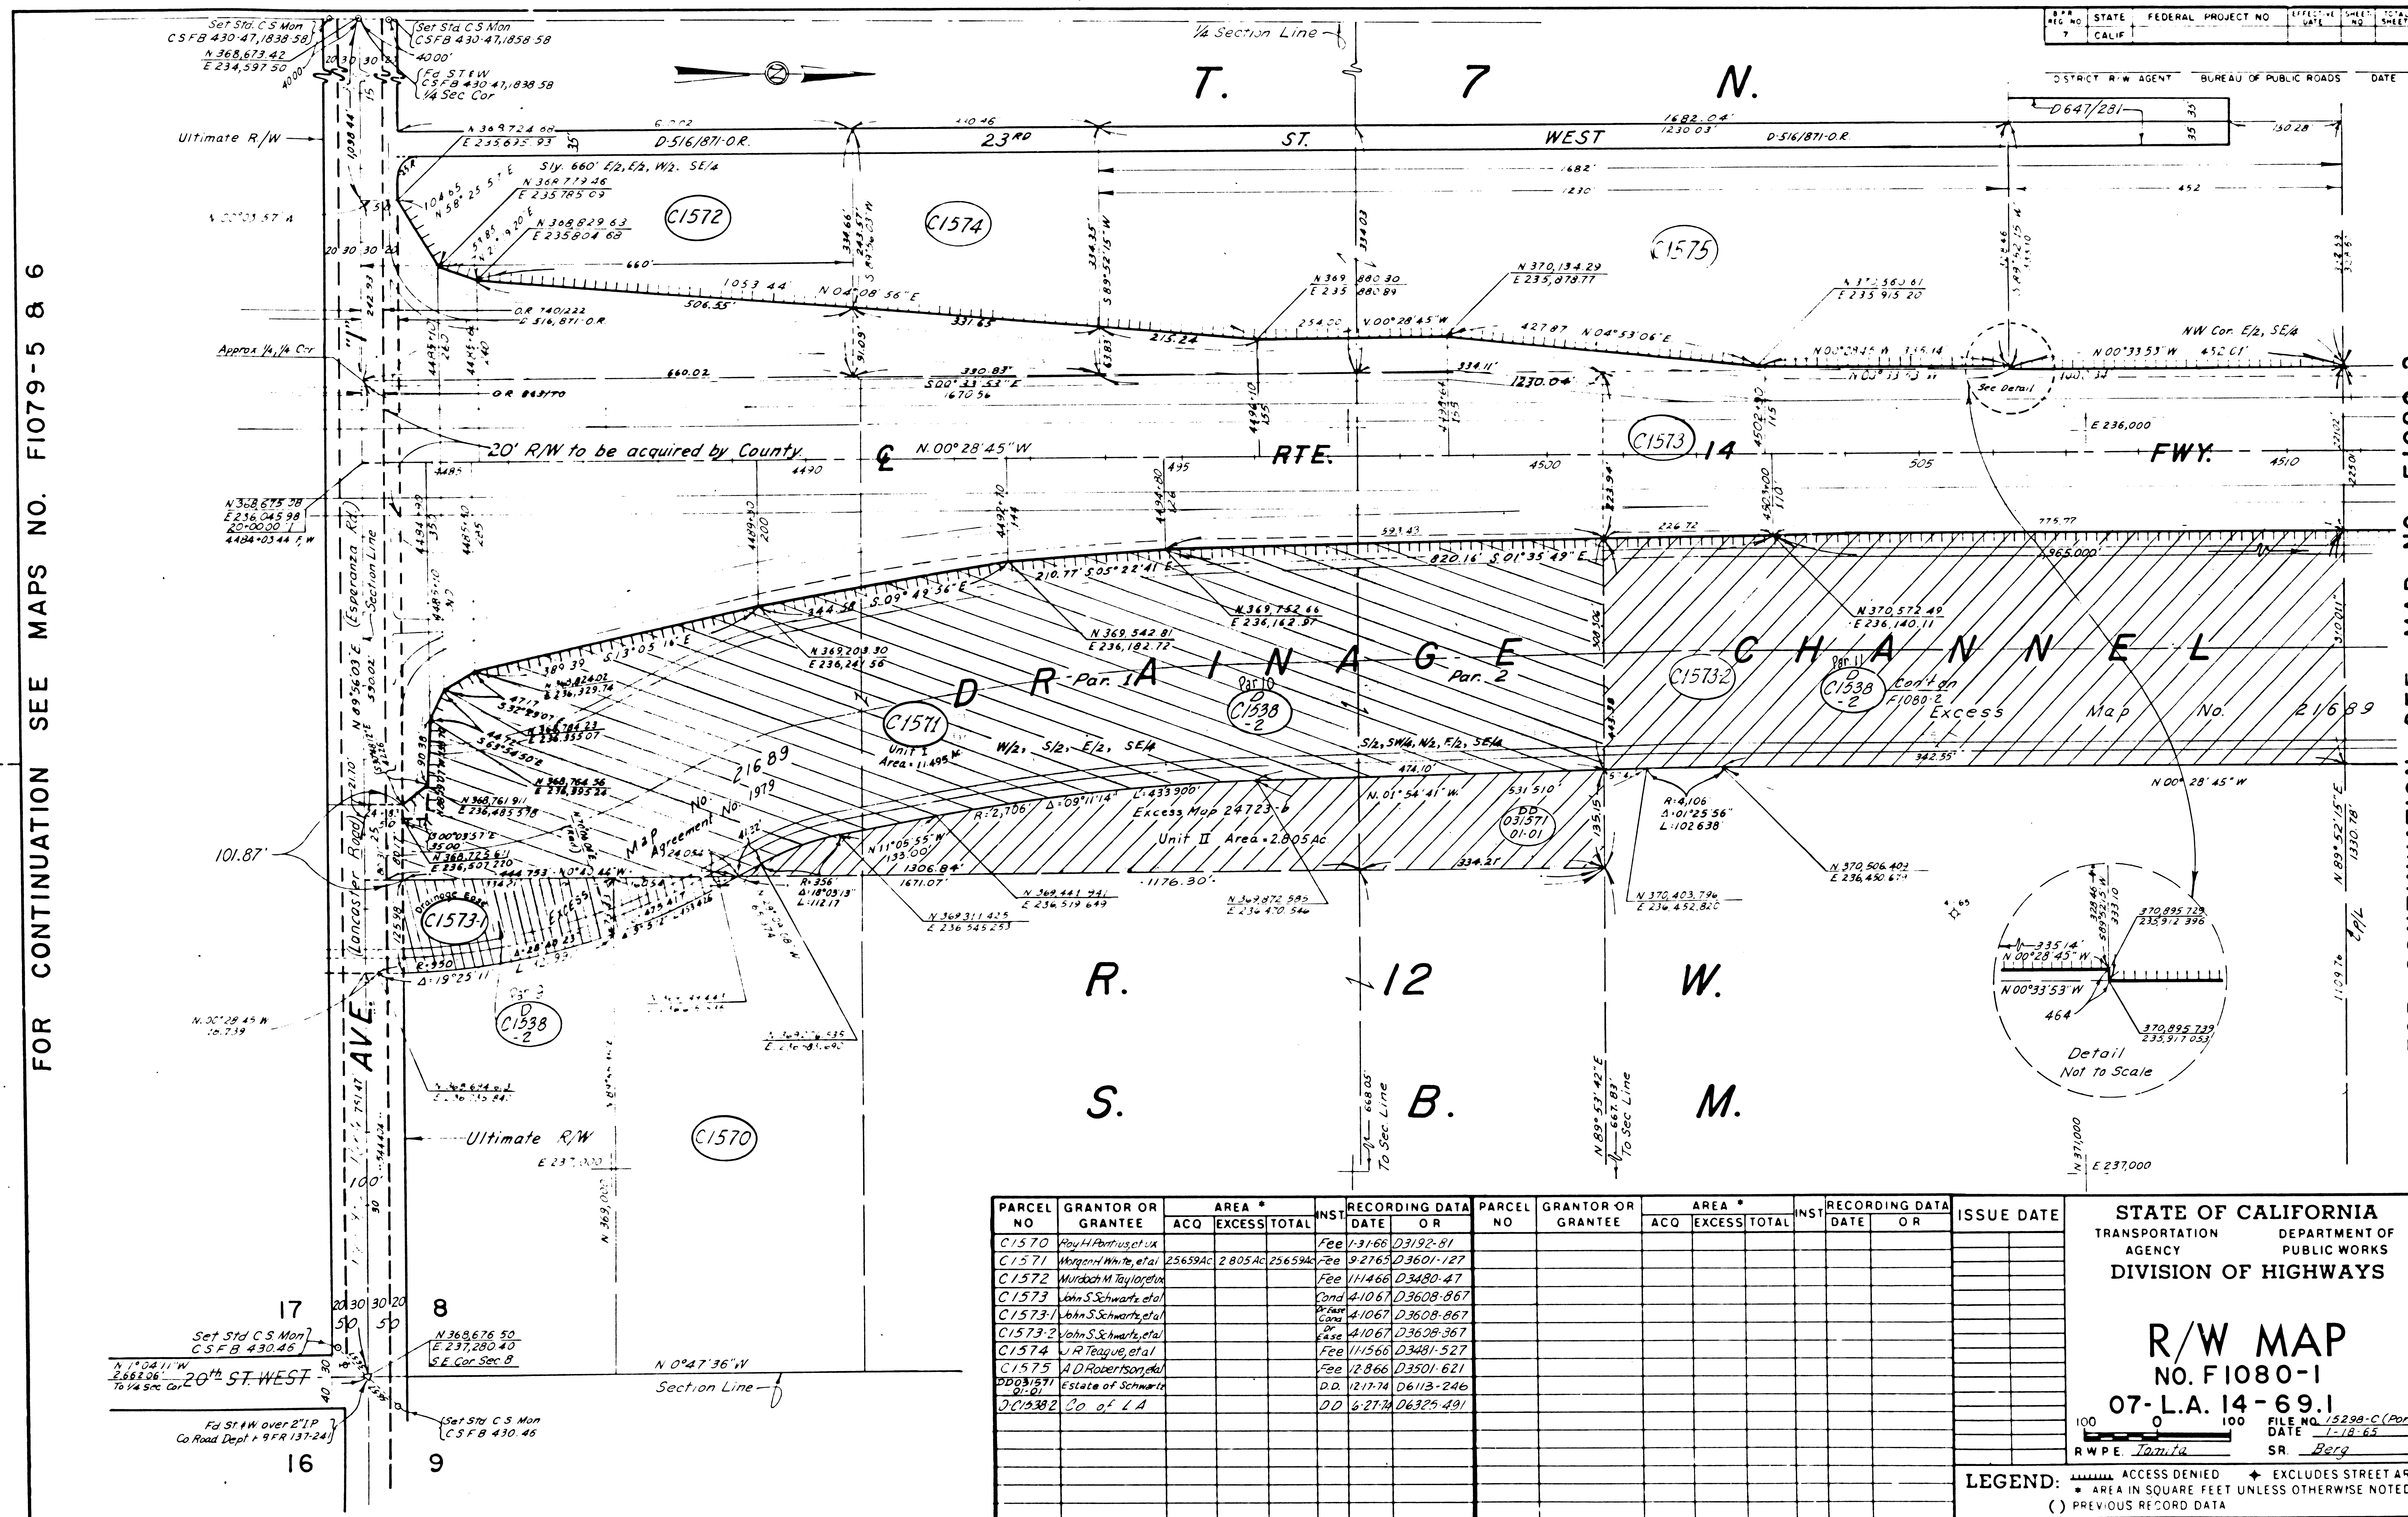

STATE	FEDERAL PROJECT NO.	EFFECTIVE DATE	SHEET NO.	TOTAL SHEETS
CALIF.			12	12

DISTRICT R/W AGENT BUREAU OF PUBLIC ROADS DATE

PARCEL NO	GRANTOR OR GRANTEE	AREA *			INST	RECORDING DATA		PARCEL NO	GRANTOR OR GRANTEE	AREA *			INST	RECORDING DATA		ISSUE DATE
		ACO	EXCESS	TOTAL		DATE	OR			ACO	EXCESS	TOTAL		DATE	OR	
C1570	Roy H. Porteus et al				Fee	1/31/66	D3192-81									
C1571	Morgan White et al	25659AC	2.805AC	25659AC	Fee	9/27/65	D3601-127									
C1572	Wendell M. Taylor et al				Fee	1/14/66	D3480-47									
C1573	John S. Schwartz et al				Contd	4/10/67	D3608-867									
C1573-1	John S. Schwartz et al				Contd	4/10/67	D3608-867									
C1573-2	John S. Schwartz et al				Contd	4/10/67	D3608-867									
C1574	W. R. Teague et al				Fee	1/15/66	D3481-527									
C1575	A. D. Robertson et al				Fee	12/8/66	D3501-621									
DD031571	Estate of Schwartz				D.D.	12/17/74	D6113-246									
DD031571	Co. of LA				D.D.	6/27/74	D6325-491									


STATE OF CALIFORNIA
 TRANSPORTATION DEPARTMENT OF
 AGENCY PUBLIC WORKS
DIVISION OF HIGHWAYS

R/W MAP
 NO. F1080-1
 07-L.A. 14-69.1

FILE NO. 15298-C (Poc)
 DATE 1-18-65
 RWPE Tom Lu SR Berg

LEGEND: ACCESS DENIED EXCLUDES STREET AREA
 * AREA IN SQUARE FEET UNLESS OTHERWISE NOTED
 () PREVIOUS RECORD DATA

FM21654-1

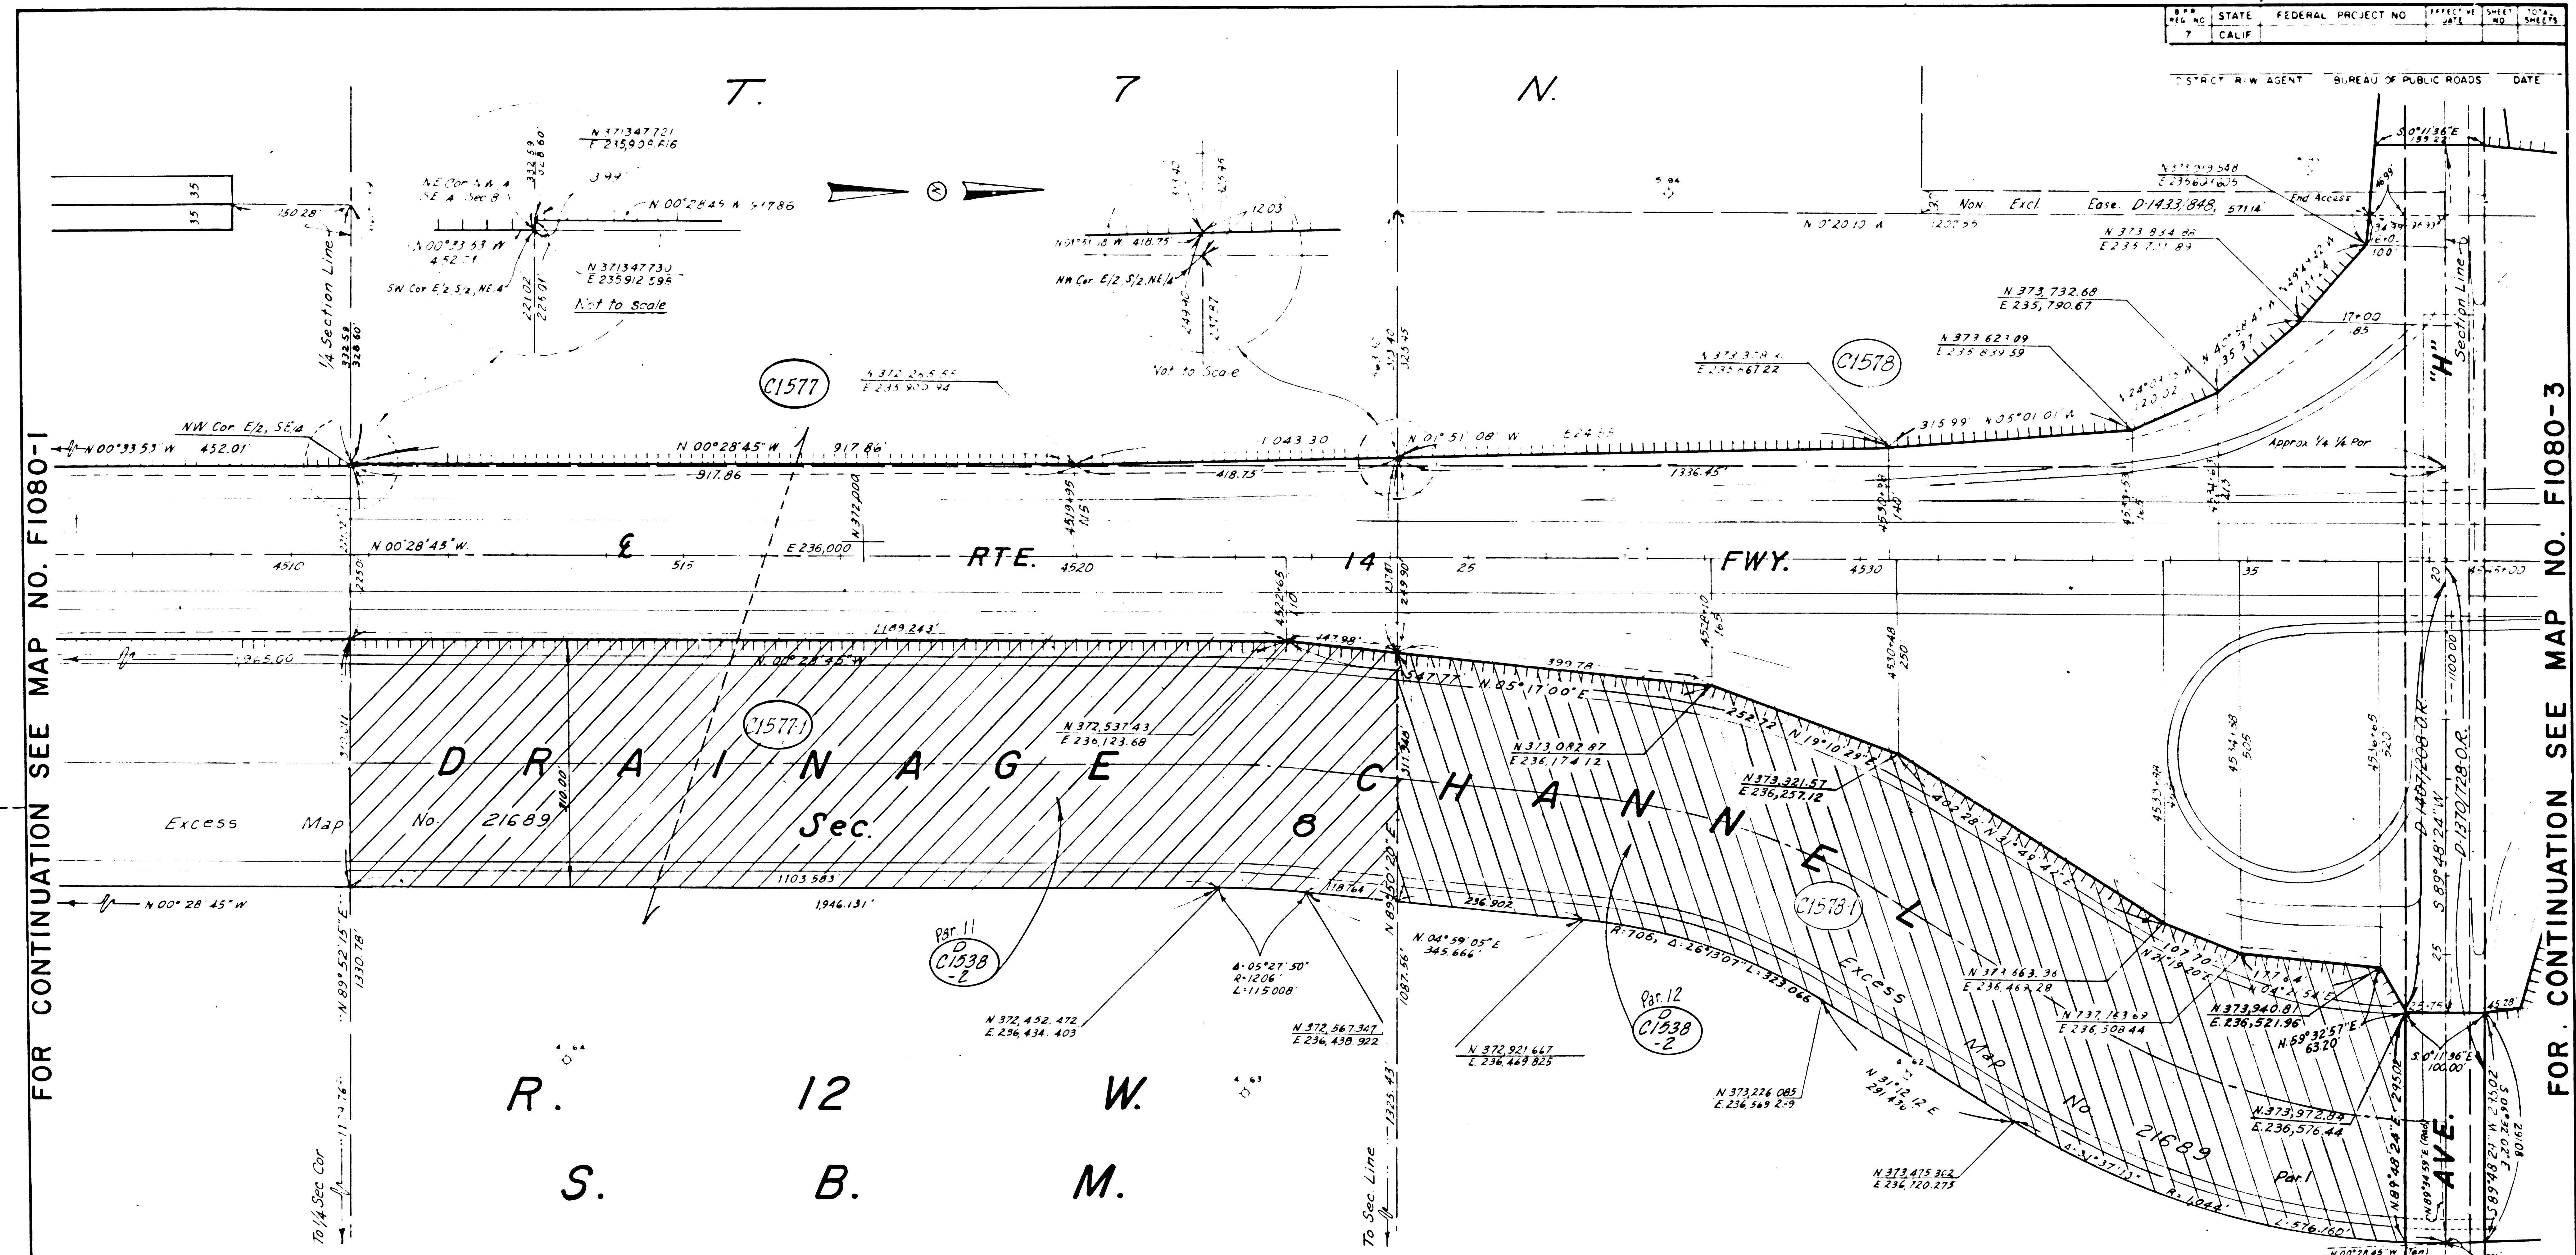

FOR CONTINUATION SEE MAP NO. F1080-1

FOR CONTINUATION SEE MAP NO. F1080-3

PARCEL NO	GRANTOR OR GRANTEE	AREA *			INST	RECORDING DATA		PARCEL NO	GRANTOR OR GRANTEE	AREA *			INST	RECORDING DATA		PARCEL NO	GRANTOR OR GRANTEE	AREA *			INST	RECORDING DATA		ISSUE DATE
		ACQ	EXCESS	TOTAL		DATE	OR			ACQ	EXCESS	TOTAL		DATE	OR			ACQ	EXCESS	TOTAL		DATE	OR	
C1577	Chas C Levy et al				Cond	5-8-67	D3636-642																	
C1577-1	Chas C Levy et al				Part	5-8-67	D3636-642																	
C1578	Bernard Granz et al				Cond	5-15-67	D3643-249																	
C1578-1	Bernard Granz et al				Cond	5-15-67	D3643-249																	
D-C1580	Co of L A				D.D.	6-27-74	D6325-491																	

STATE OF CALIFORNIA
TRANSPORTATION DEPARTMENT OF
AGENCY PUBLIC WORKS
DIVISION OF HIGHWAYS

R/W MAP
NO. F1080-2
07-L.A. 14-69.7


100 0 100 FILE NO. 15298-2 (Part)
DATE 1-14-85
RWPE Tomita SR Berg

LEGEND: ACCESS DENIED EXCLUDES STREET AREA
 AREA IN SQUARE FEET UNLESS OTHERWISE NOTED

FM 21654-2

FOR CONTINUATION SEE MAP NO. F1080-4

STATE	FEDERAL PROJECT NO.	EFFECTIVE DATE	SHEET NO.	TOTAL SHEETS
CALIF.			7	15

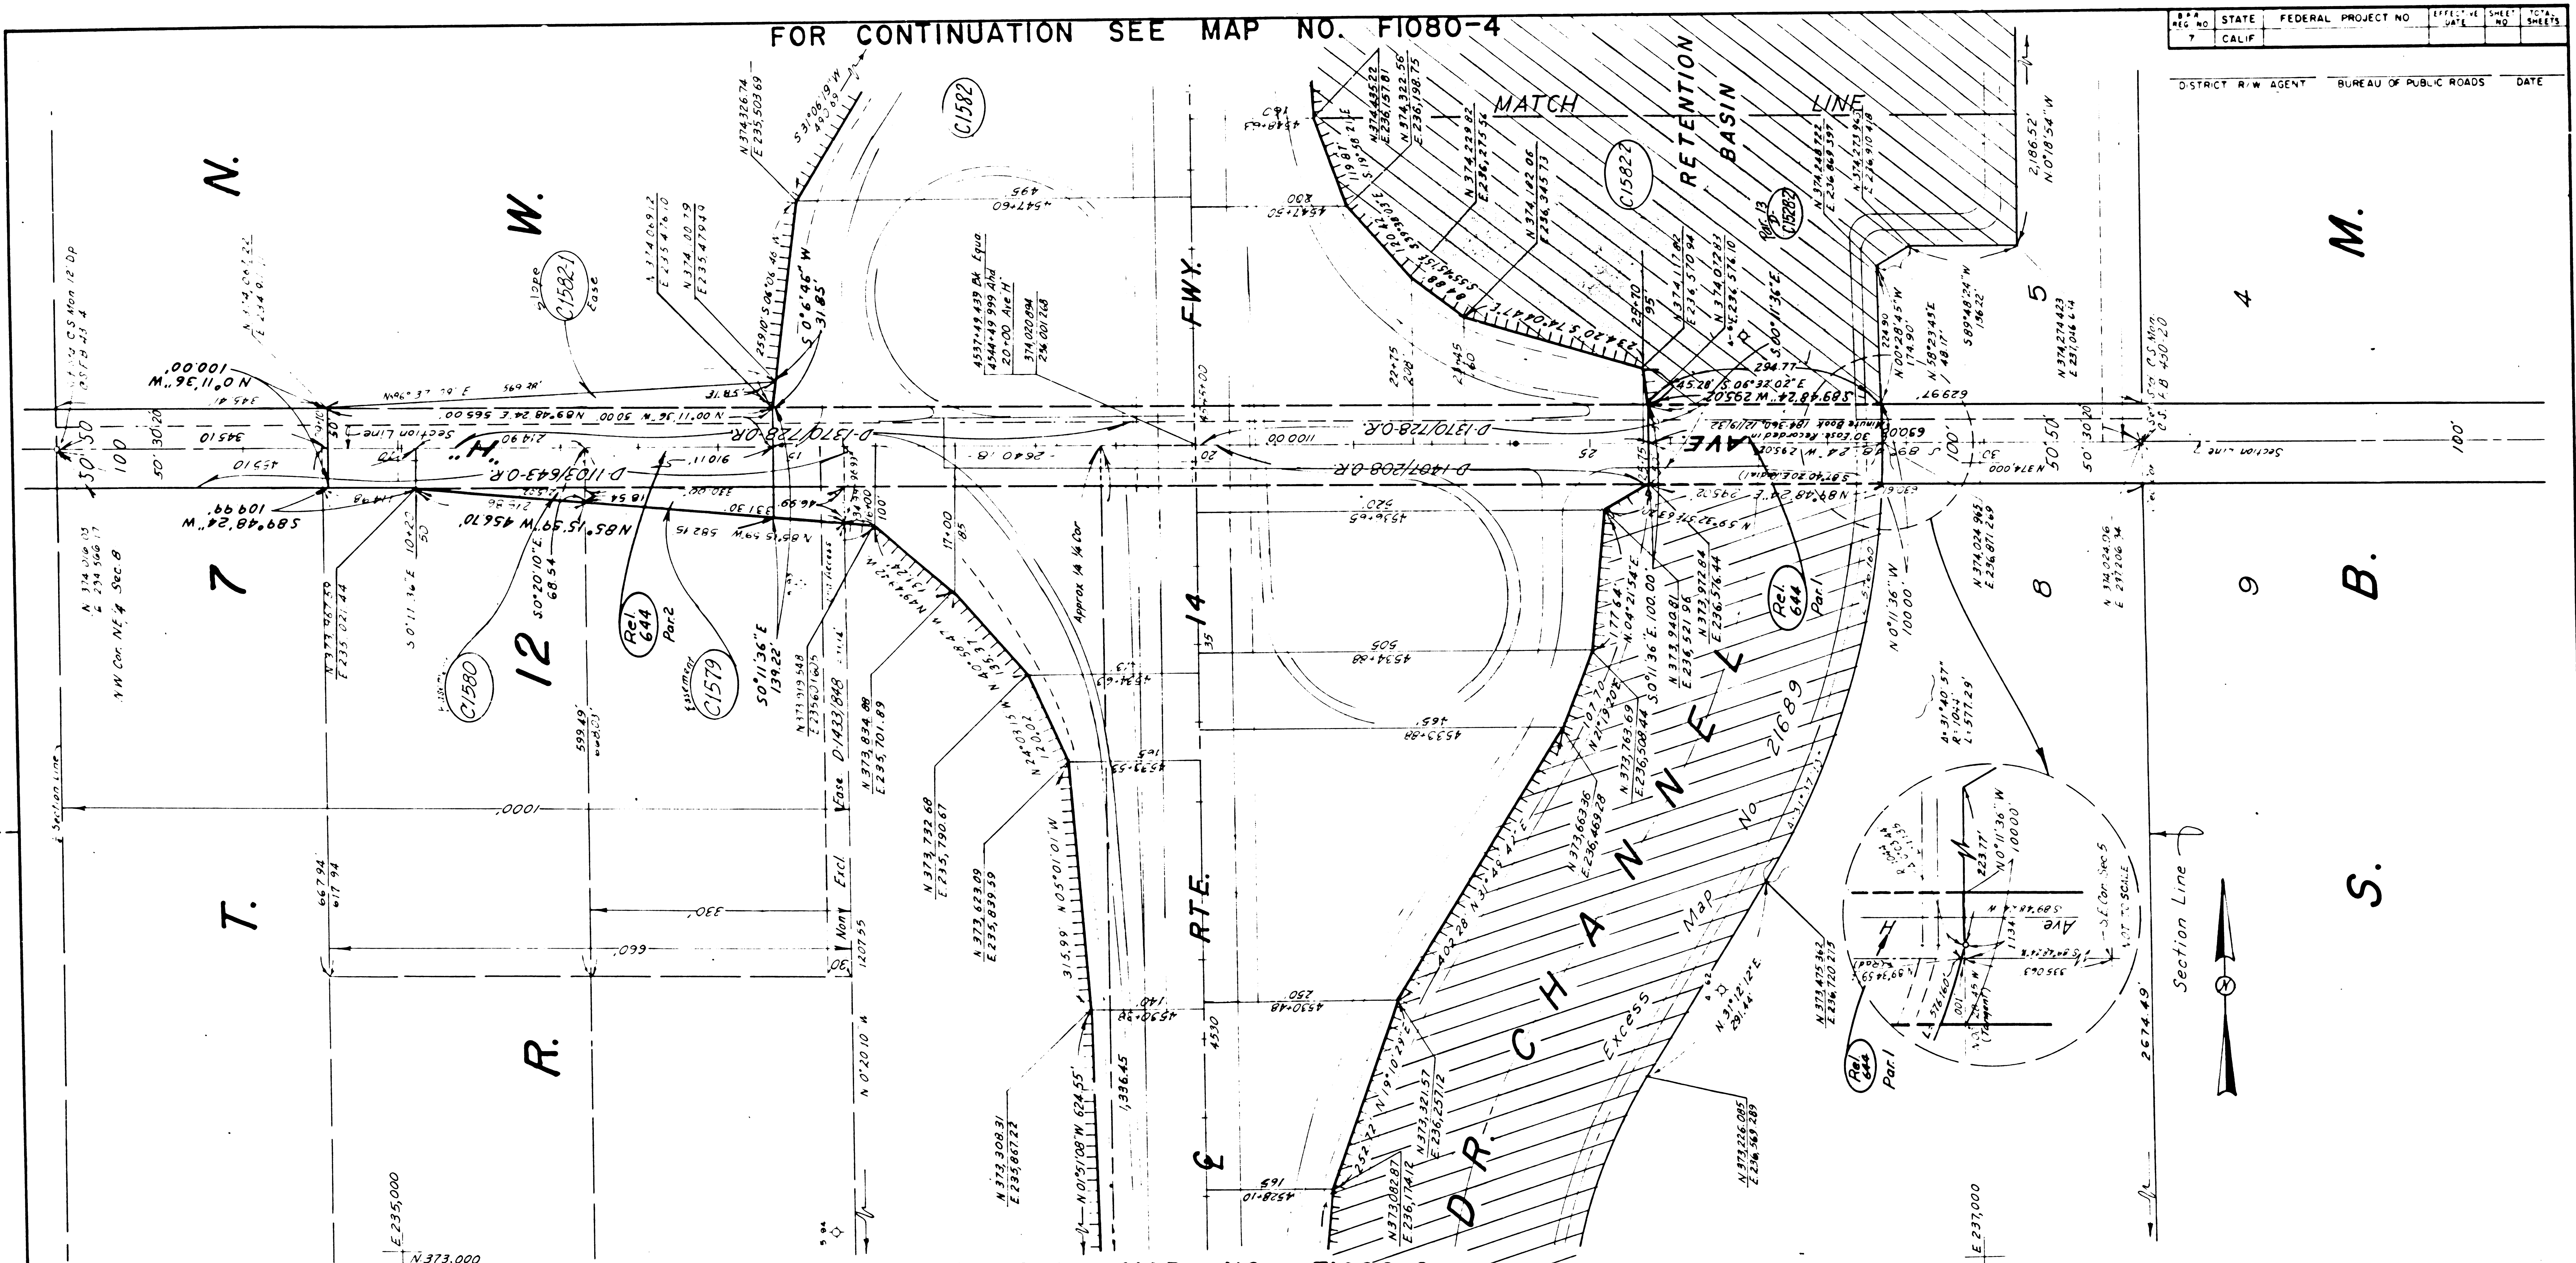

FOR CONTINUATION SEE MAP NO. F1080-2

PARCEL NO	GRANTOR OR GRANTEE	AREA *			INST	RECORDING DATA		PARCEL NO	GRANTOR OR GRANTEE	AREA *			INST	RECORDING DATA		PARCEL NO	GRANTOR OR GRANTEE	AREA *			INST	RECORDING DATA		PARCEL NO	GRANTOR OR GRANTEE	AREA *			INST	RECORDING DATA		ISSUE DATE
		ACQ	EXCESS	TOTAL		DATE	OR			ACQ	EXCESS	TOTAL		DATE	OR			ACQ	EXCESS	TOTAL		DATE	OR			ACQ	EXCESS	TOTAL		DATE	OR	
C 1579	Homer L. Jaselyn				Case	5-24-66	D3313-850																									
C 1580	Wm A Clayton				Case	6-1-66	D3331-883																									
C 1582	James Ellis				Fee	6-26-67	D3682-751																									
C 1582-1	James Ellis				Fee	6-26-67	D3682-751																									
C 1582-2	James Ellis			75.935A	Fee	6-26-67	D3682-751																									
90, 644	State of Calif. L.A.				Rel.	10-1-68	93072-244,45																									

STATE OF CALIFORNIA
 TRANSPORTATION DEPARTMENT OF
 AGENCY PUBLIC WORKS
 DIVISION OF HIGHWAYS

R/W MAP
 NO. F 1080-3
 07-L.A. 14-700 (15134-C)
 FILE NO. 15228-C
 DATE 1-14-62
 RWPE Tomita SR Berg

LEGEND: ACCESS DENIED EXCLUDES STREET AREA
 AREA IN SQUARE FEET UNLESS OTHERWISE NOTED
 () PREVIOUS RECORD DATA

FM 21654-3 Sheet 1 of 4

T. 7 N.


R. 12 W.

Sec. 4
S. B. M.

FOR CONTINUATION SEE MAP NO. F1080-5 MATCH LINE

FOR CONTINUATION SEE MAP NO. F1080-3 MATCH LINE

E 235,000
000' 51" E N

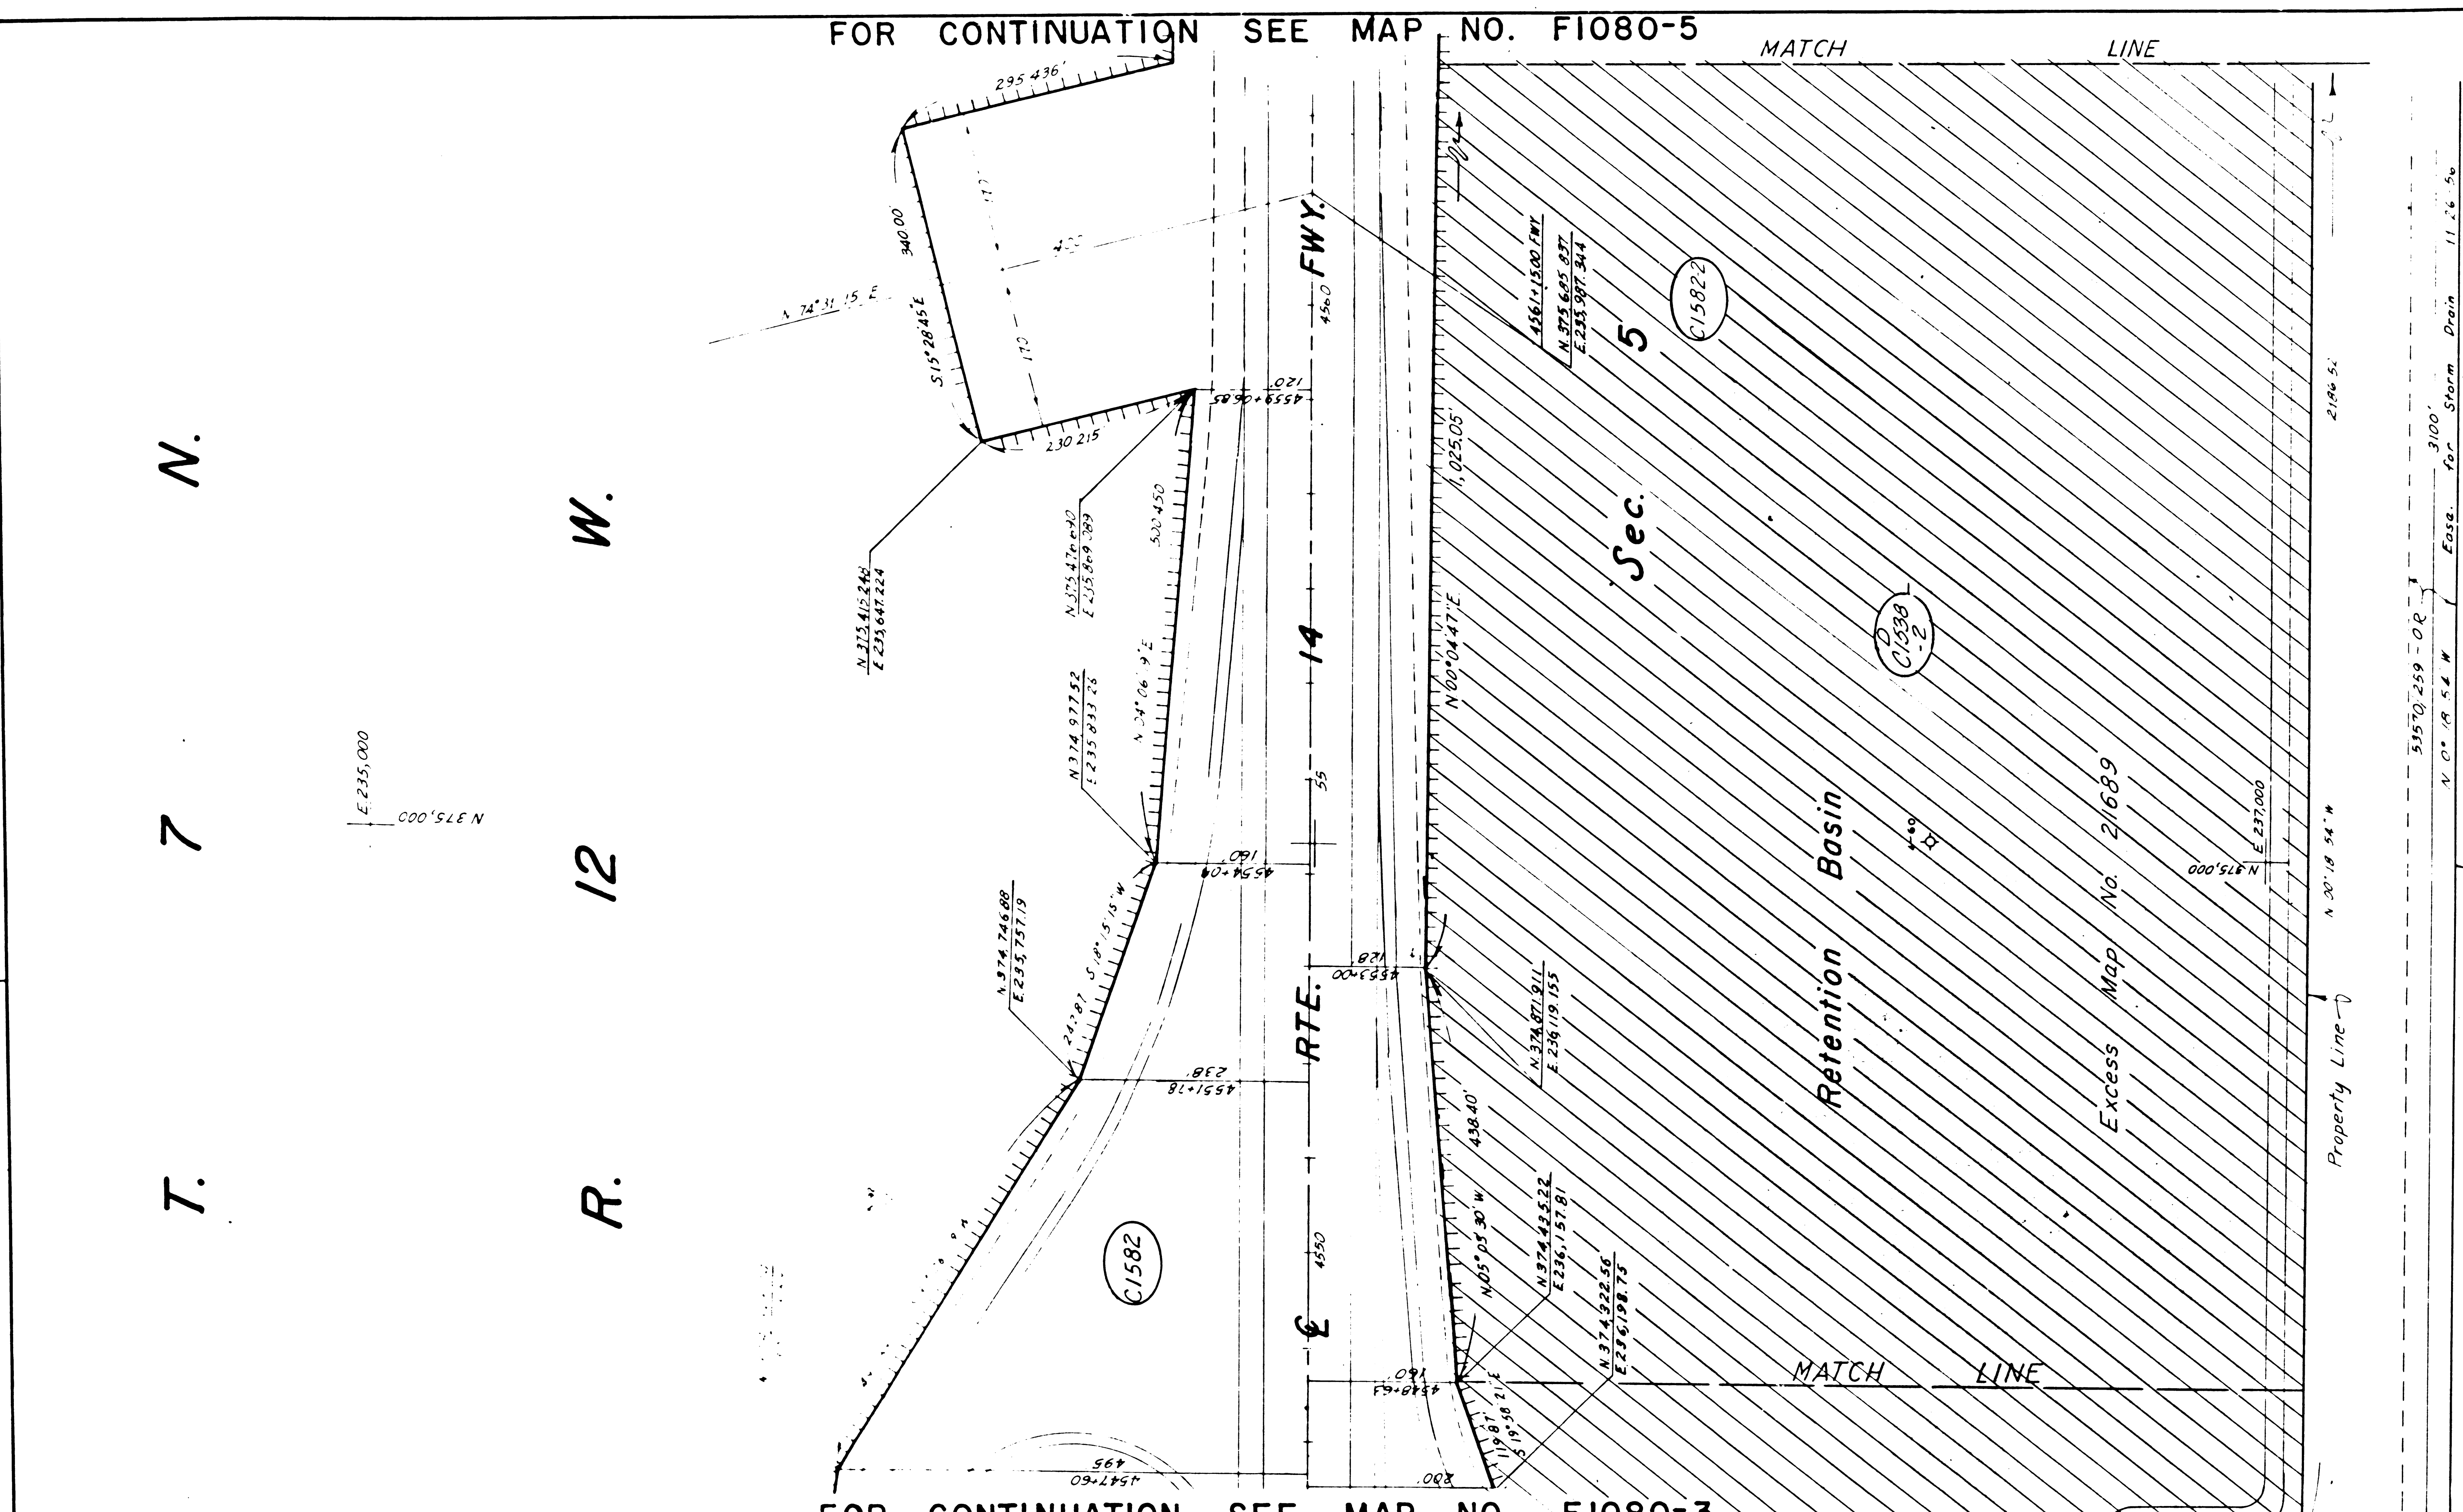

STATE	FEDERAL PROJECT NO.	EFFECTIVE DATE	SHEET NO.	TOTAL SHEETS
CALIF.			7	15


DISTRICT R.W. AGENT BUREAU OF PUBLIC ROADS DATE

PARCEL NO	GRANTOR OR GRANTEE	AREA *			INST.	RECORDING DATA		PARCEL NO	GRANTOR OR GRANTEE	AREA *			INST.	RECORDING DATA	
		ACO	EXCESS	TOTAL		DATE	OR			DATE	OR	ACO		EXCESS	TOTAL
C 1582	For Grantor Information See Map No F1080-3 Sheet 1 of 4														
C 1582															
D 15382	County of L.A.				D.D.	6-27-74	06325-491								

ISSUE DATE	STATE OF CALIFORNIA TRANSPORTATION AGENCY DEPARTMENT OF PUBLIC WORKS DIVISION OF HIGHWAYS
	R/W MAP NO. F1080-4 07-L.A.14-70.2
	FILE NO. 5134-C (Por) DATE 1-4-65 RW PE Romlin SR Berg

LEGEND:
 [Symbol] ACCESS DENIED + EXCLUDES STREET AREA
 * AREA IN SQUARE FEET UNLESS OTHERWISE NOTED
 () PREVIOUS RECORD DATA

FM 21654-4 Sheet 2 of 4

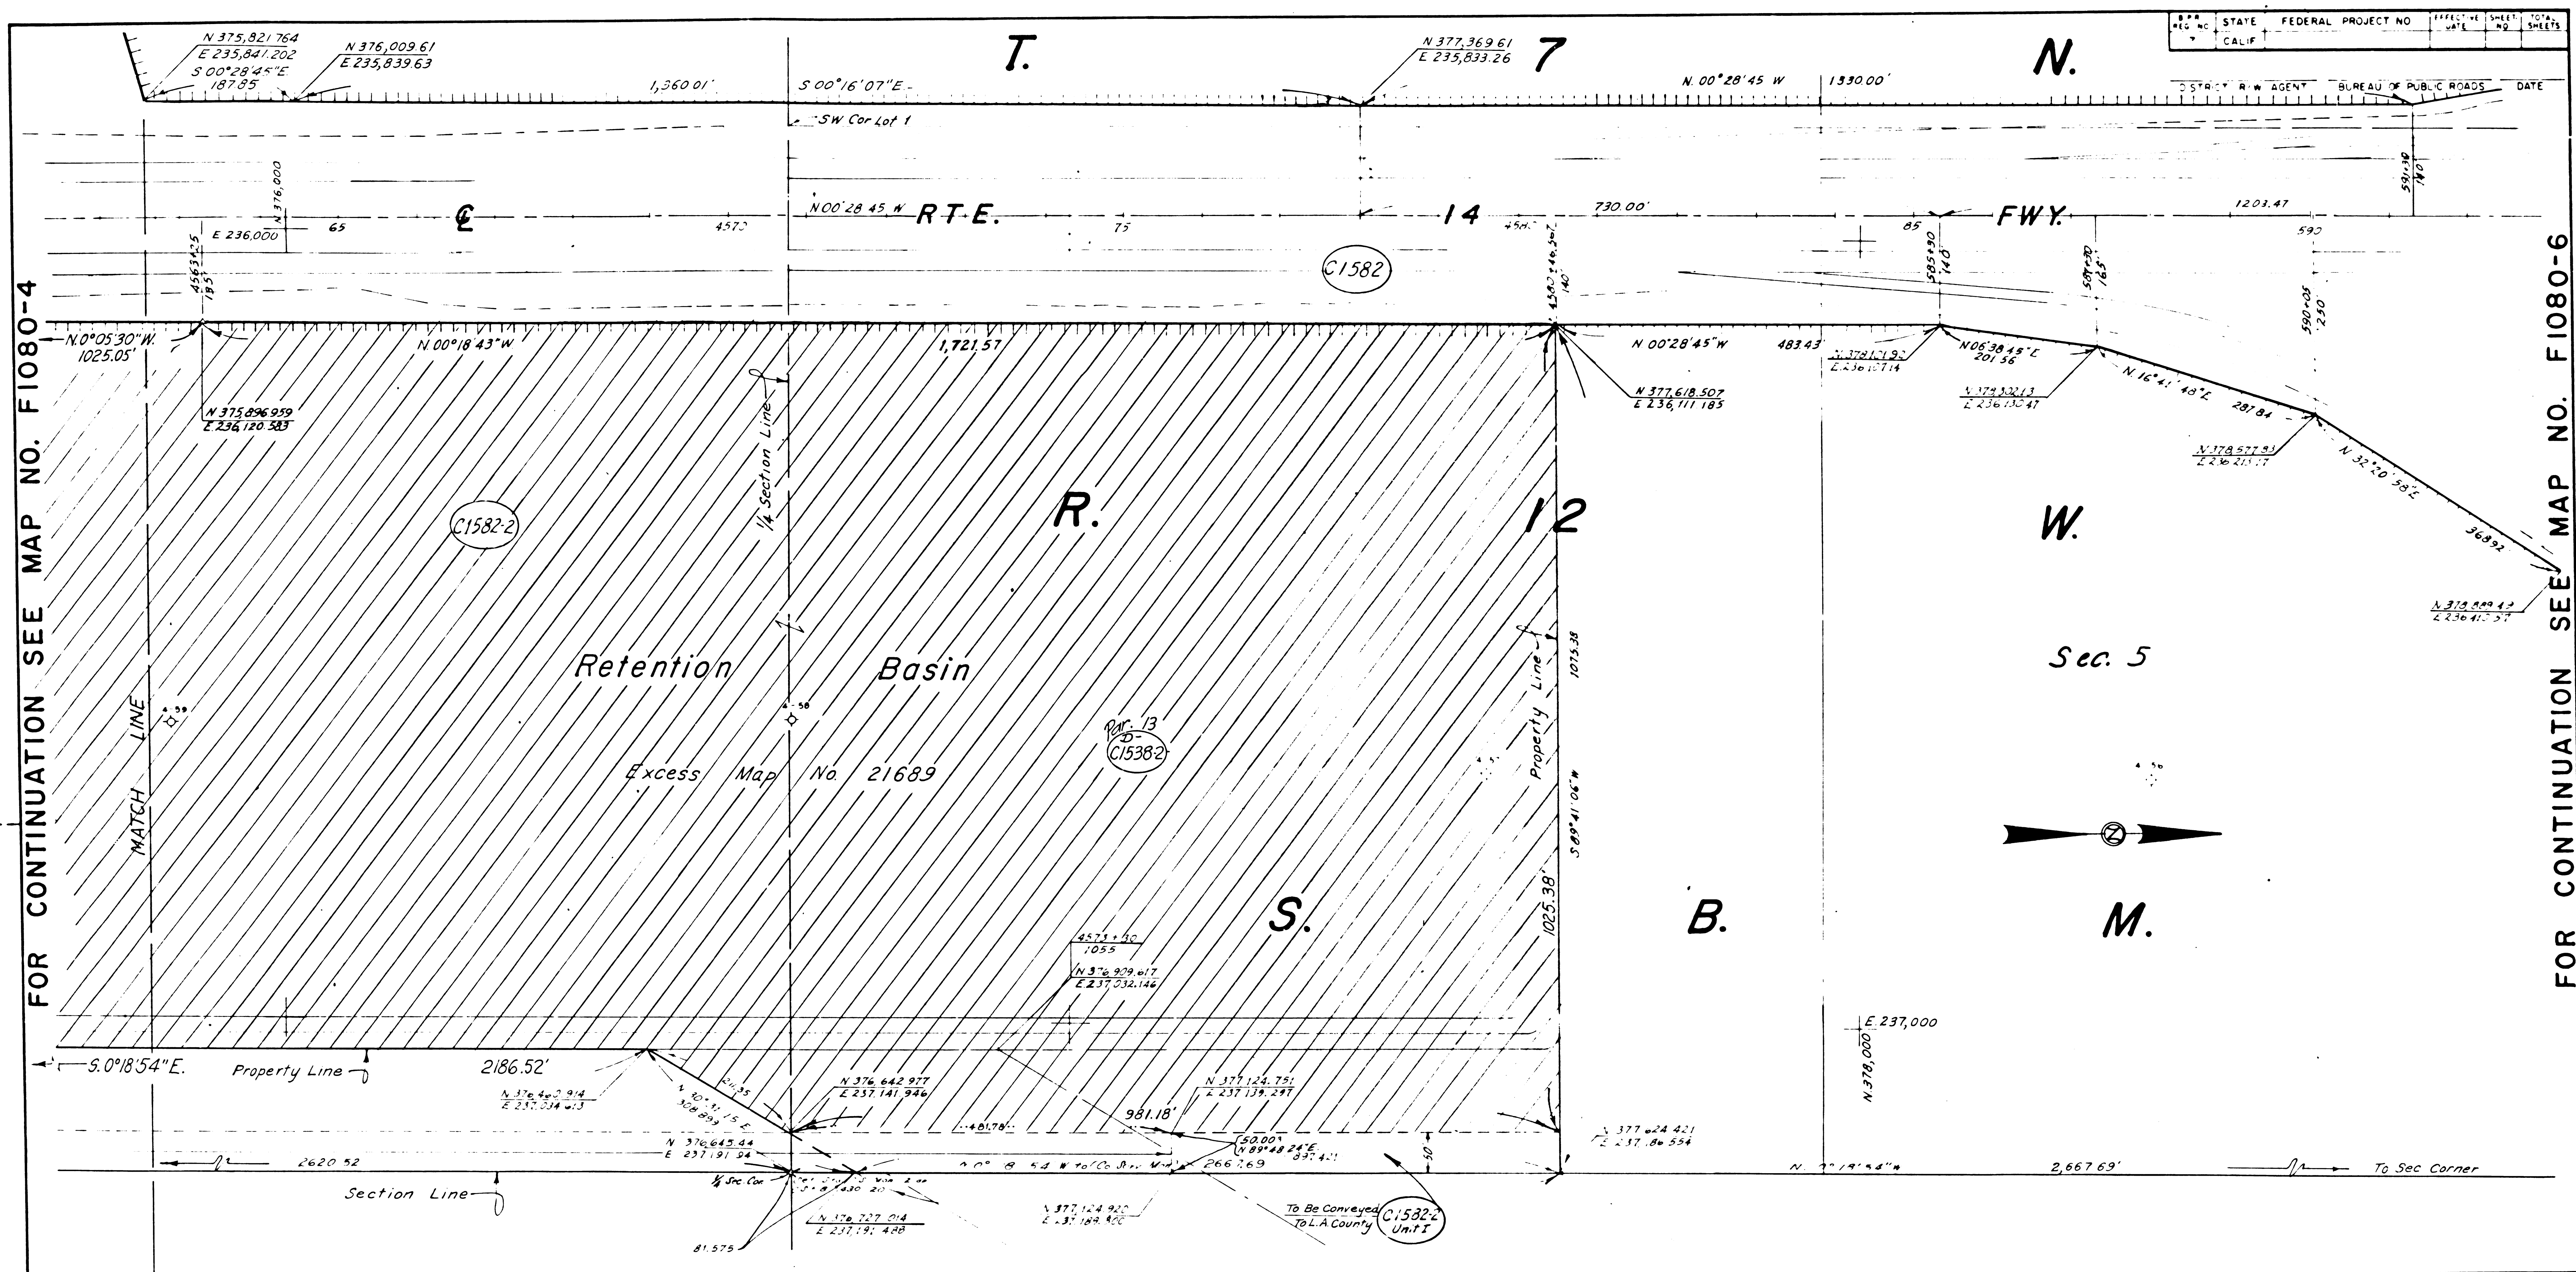

FOR CONTINUATION SEE MAP NO. F1080-4

FOR CONTINUATION SEE MAP NO. F1080-6

PARCEL NO	GRANTOR OR GRANTEE	AREA *			INST	RECORDING DATA		PARCEL NO	GRANTOR OR GRANTEE	AREA *			INST	RECORDING DATA		PARCEL NO	GRANTOR OR GRANTEE	AREA *			INST	RECORDING DATA		ISSUE DATE
		ACQ	EXCESS	TOTAL		DATE	OR			ACQ	EXCESS	TOTAL		DATE	OR			ACQ	EXCESS	TOTAL		DATE	OR	
C1582	For Grantor Information See Map No F1080-3, Sheet 1 of 4																							
C1582-2																								
D-01538-2	County of L.A.				D.D.	6-27-74	06325-491																	


STATE OF CALIFORNIA
 TRANSPORTATION DEPARTMENT OF
 AGENCY PUBLIC WORKS
 DIVISION OF HIGHWAYS

R/W MAP
 NO. F1080-5
 07-L.A. 14-70.7

100 0 100 FILE NO. 15134-C(Por)
 DATE 1-14-62
 RWPE Tamula SR Berg

LEGEND: ACCESS DENIED EXCLUDES STREET AREA
 AREA IN SQUARE FEET UNLESS OTHERWISE NOTED
 PREVIOUS RECORD DATA

FM 21654-5 Sheet 3 of 4

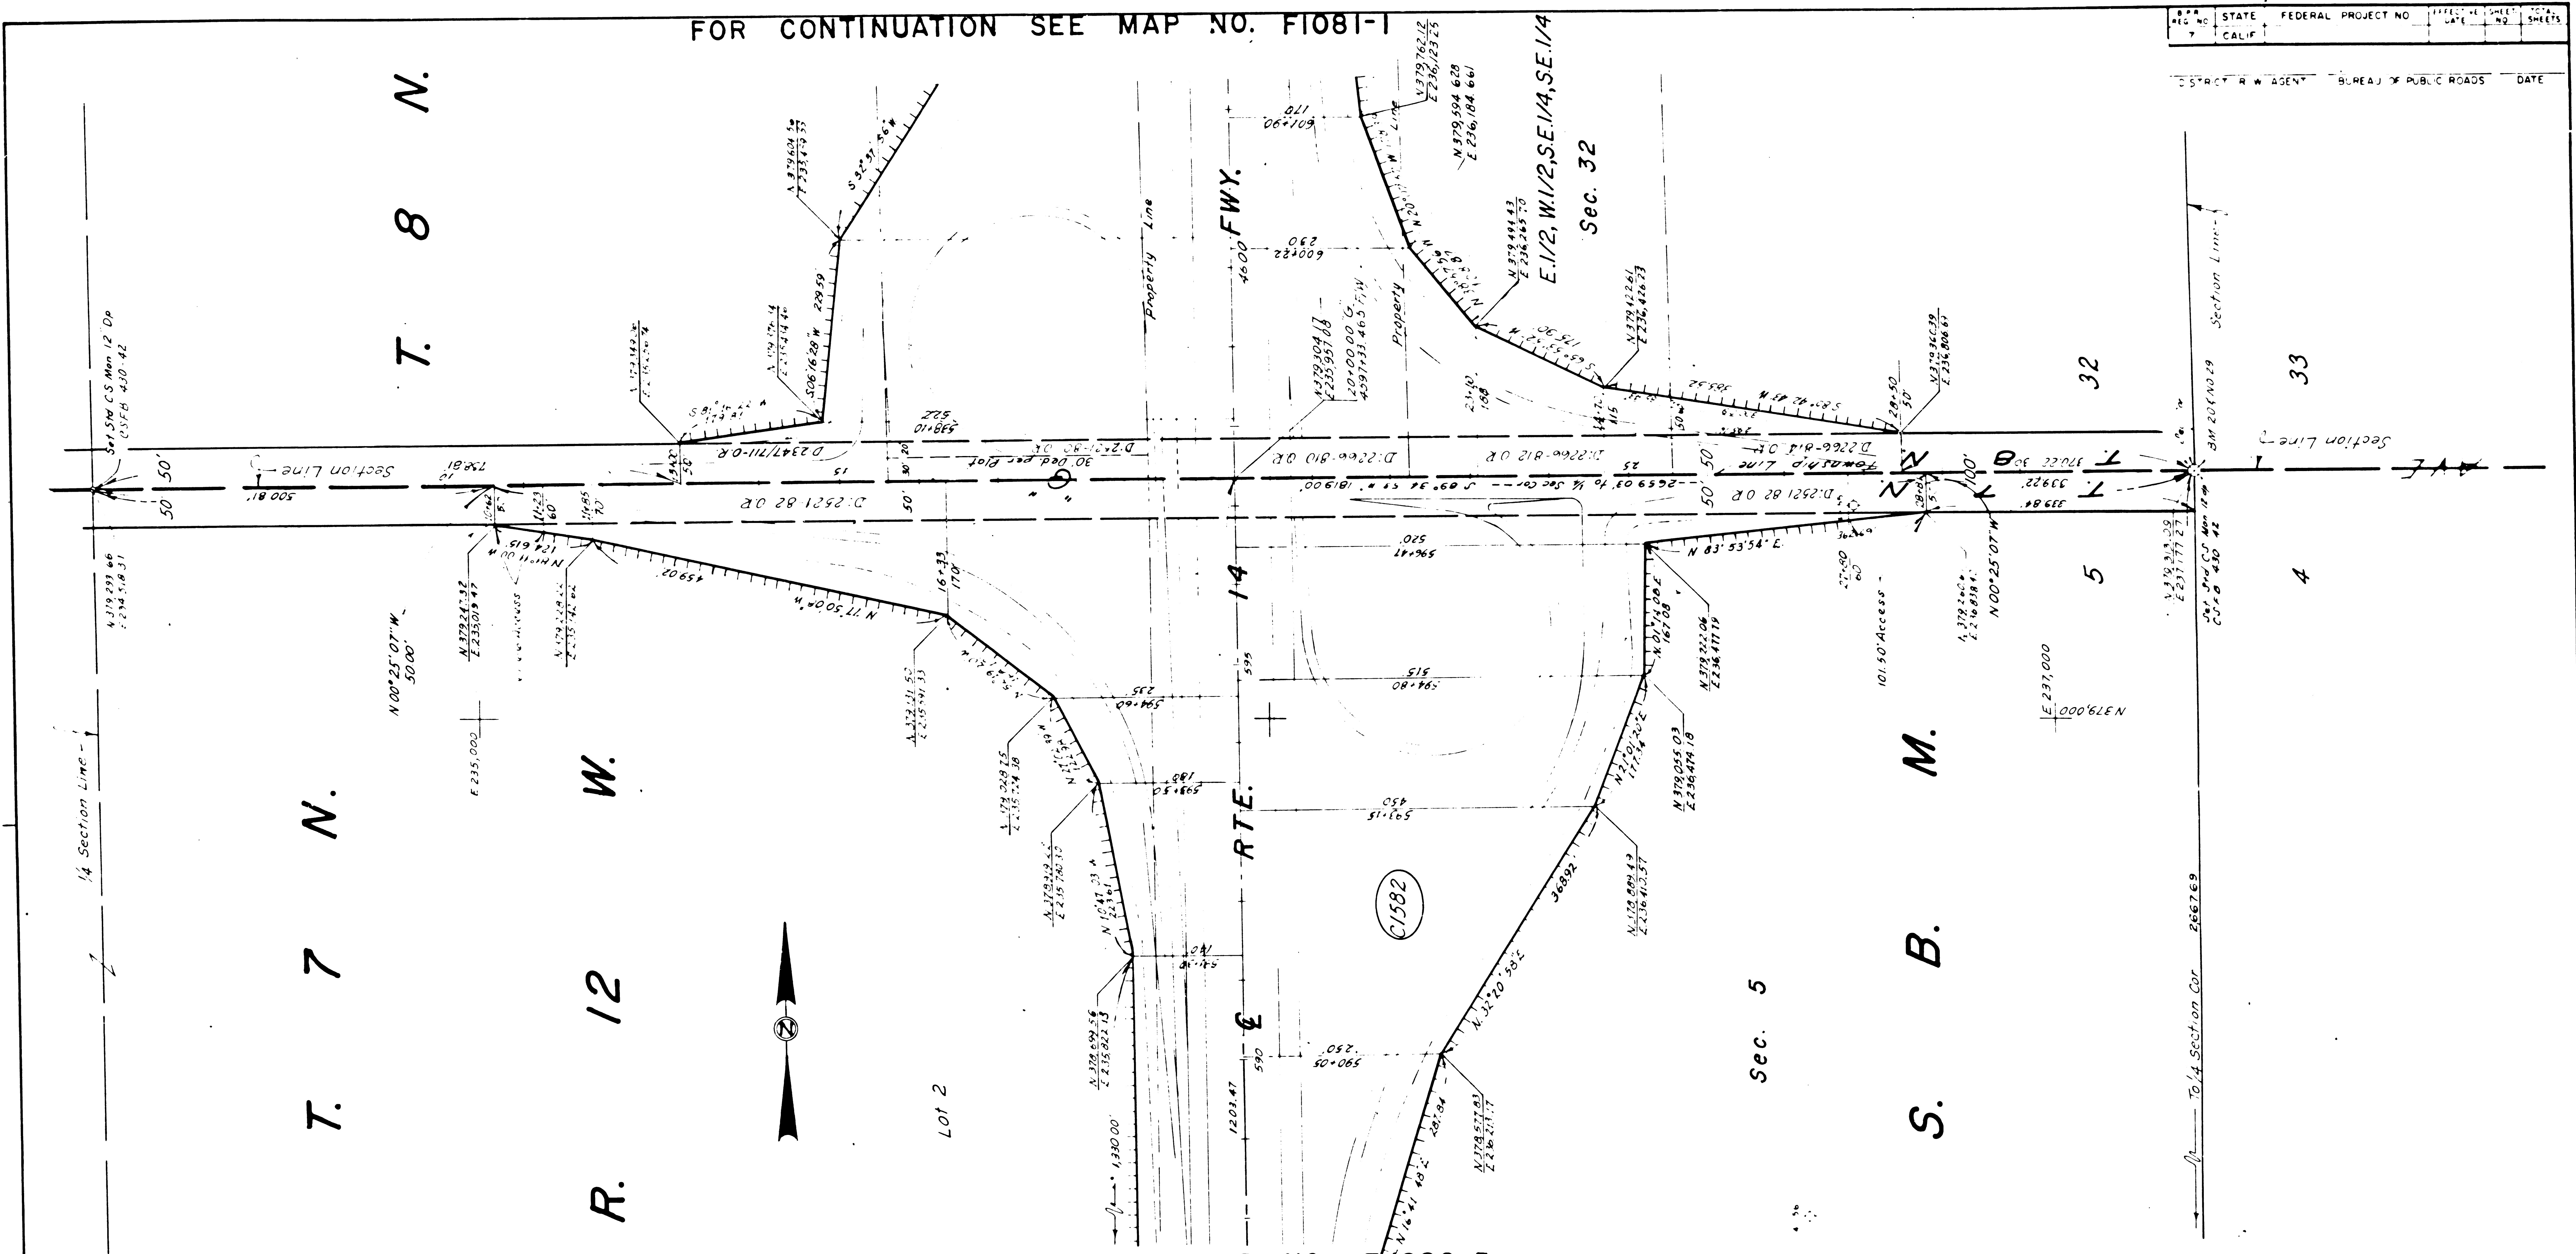

FOR CONTINUATION SEE MAP NO. F1081-1

FOR CONTINUATION SEE MAP NO. F1080-5

STATE	FEDERAL PROJECT NO.	DATE	NO.	SHEETS
CALIF.				

PARCEL NO	GRANTOR OR GRANTEE	AREA *			INST	RECORDING DATA		PARCEL NO	GRANTOR OR GRANTEE	AREA *			INST	RECORDING DATA		PARCEL NO	GRANTOR OR GRANTEE	AREA *			INST	RECORDING DATA		ISSUE DATE
		ACO	EXCESS	TOTAL		DATE	OR			ACO	EXCESS	TOTAL		DATE	OR			ACO	EXCESS	TOTAL		DATE	OR	
C1582	For Grantor Information See Map No F1080-3, Sheet 1 of 4																							

STATE OF CALIFORNIA
 TRANSPORTATION AGENCY
 DEPARTMENT OF PUBLIC WORKS
 DIVISION OF HIGHWAYS

R/W MAP
 NO. F1080-6
 07- L.A.14-71.0

FILE NO. 15134-C (Por)
 DATE 1-14-65
 RWPE Family SR Berg

LEGEND: ACCESS DENIED EXCLUDES STREET AREA
 * AREA IN SQUARE FEET UNLESS OTHERWISE NOTED
 () PREVIOUS RECORD DATA