



SAN
 FROM SA
 J. W. REAGAN

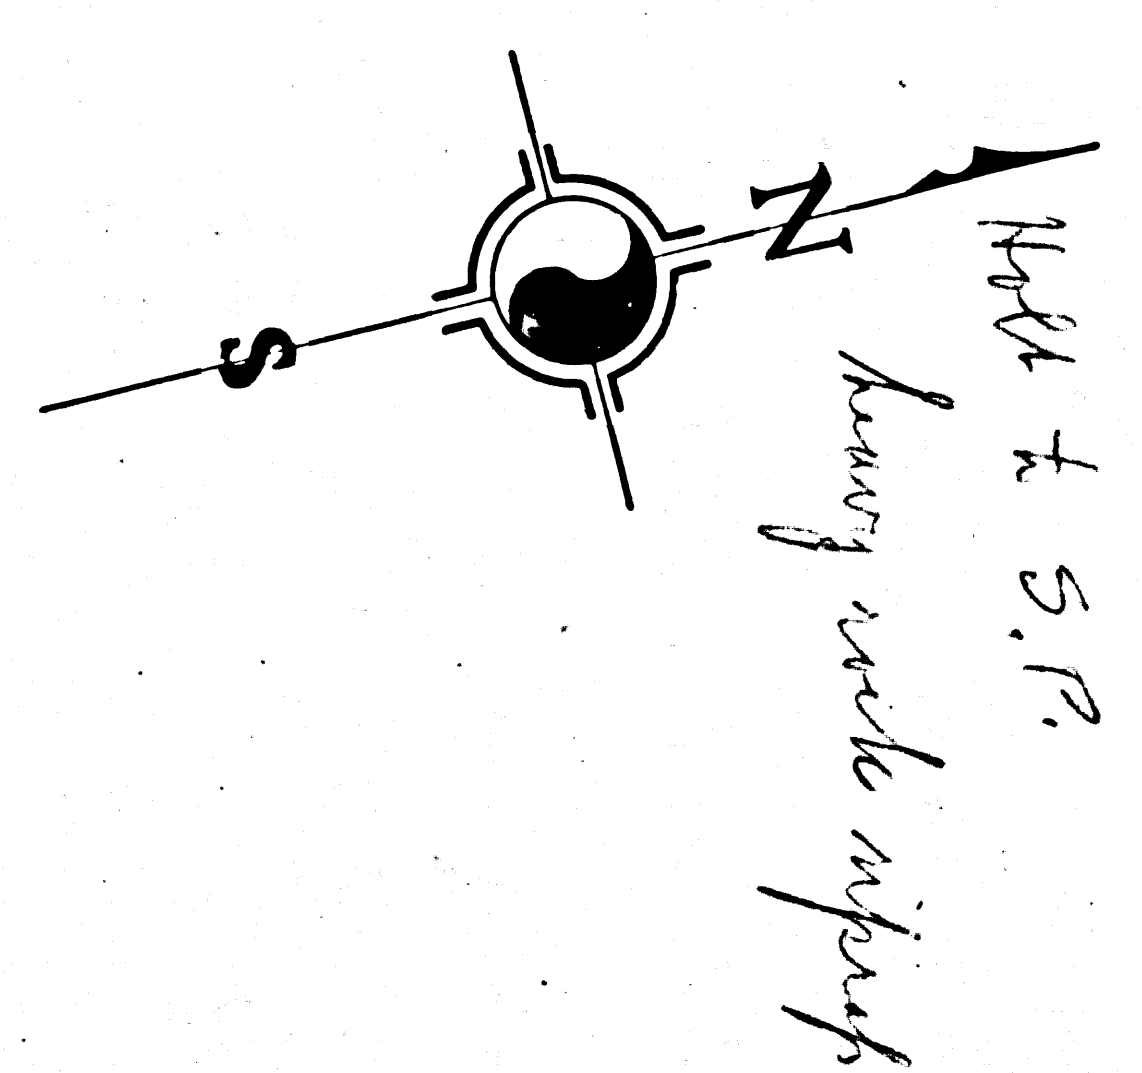

	DATE
FIELD WORK BY	
PLATTED BY	FRISBIE 1920
TRACED BY	LINDSLEY Feb. 1922
CHECKED BY	
APPROVED	OFFICE ENGINEER

Note: Lot Areas and Valuations Obtained From Map No F359 and San Bernardino County Records.

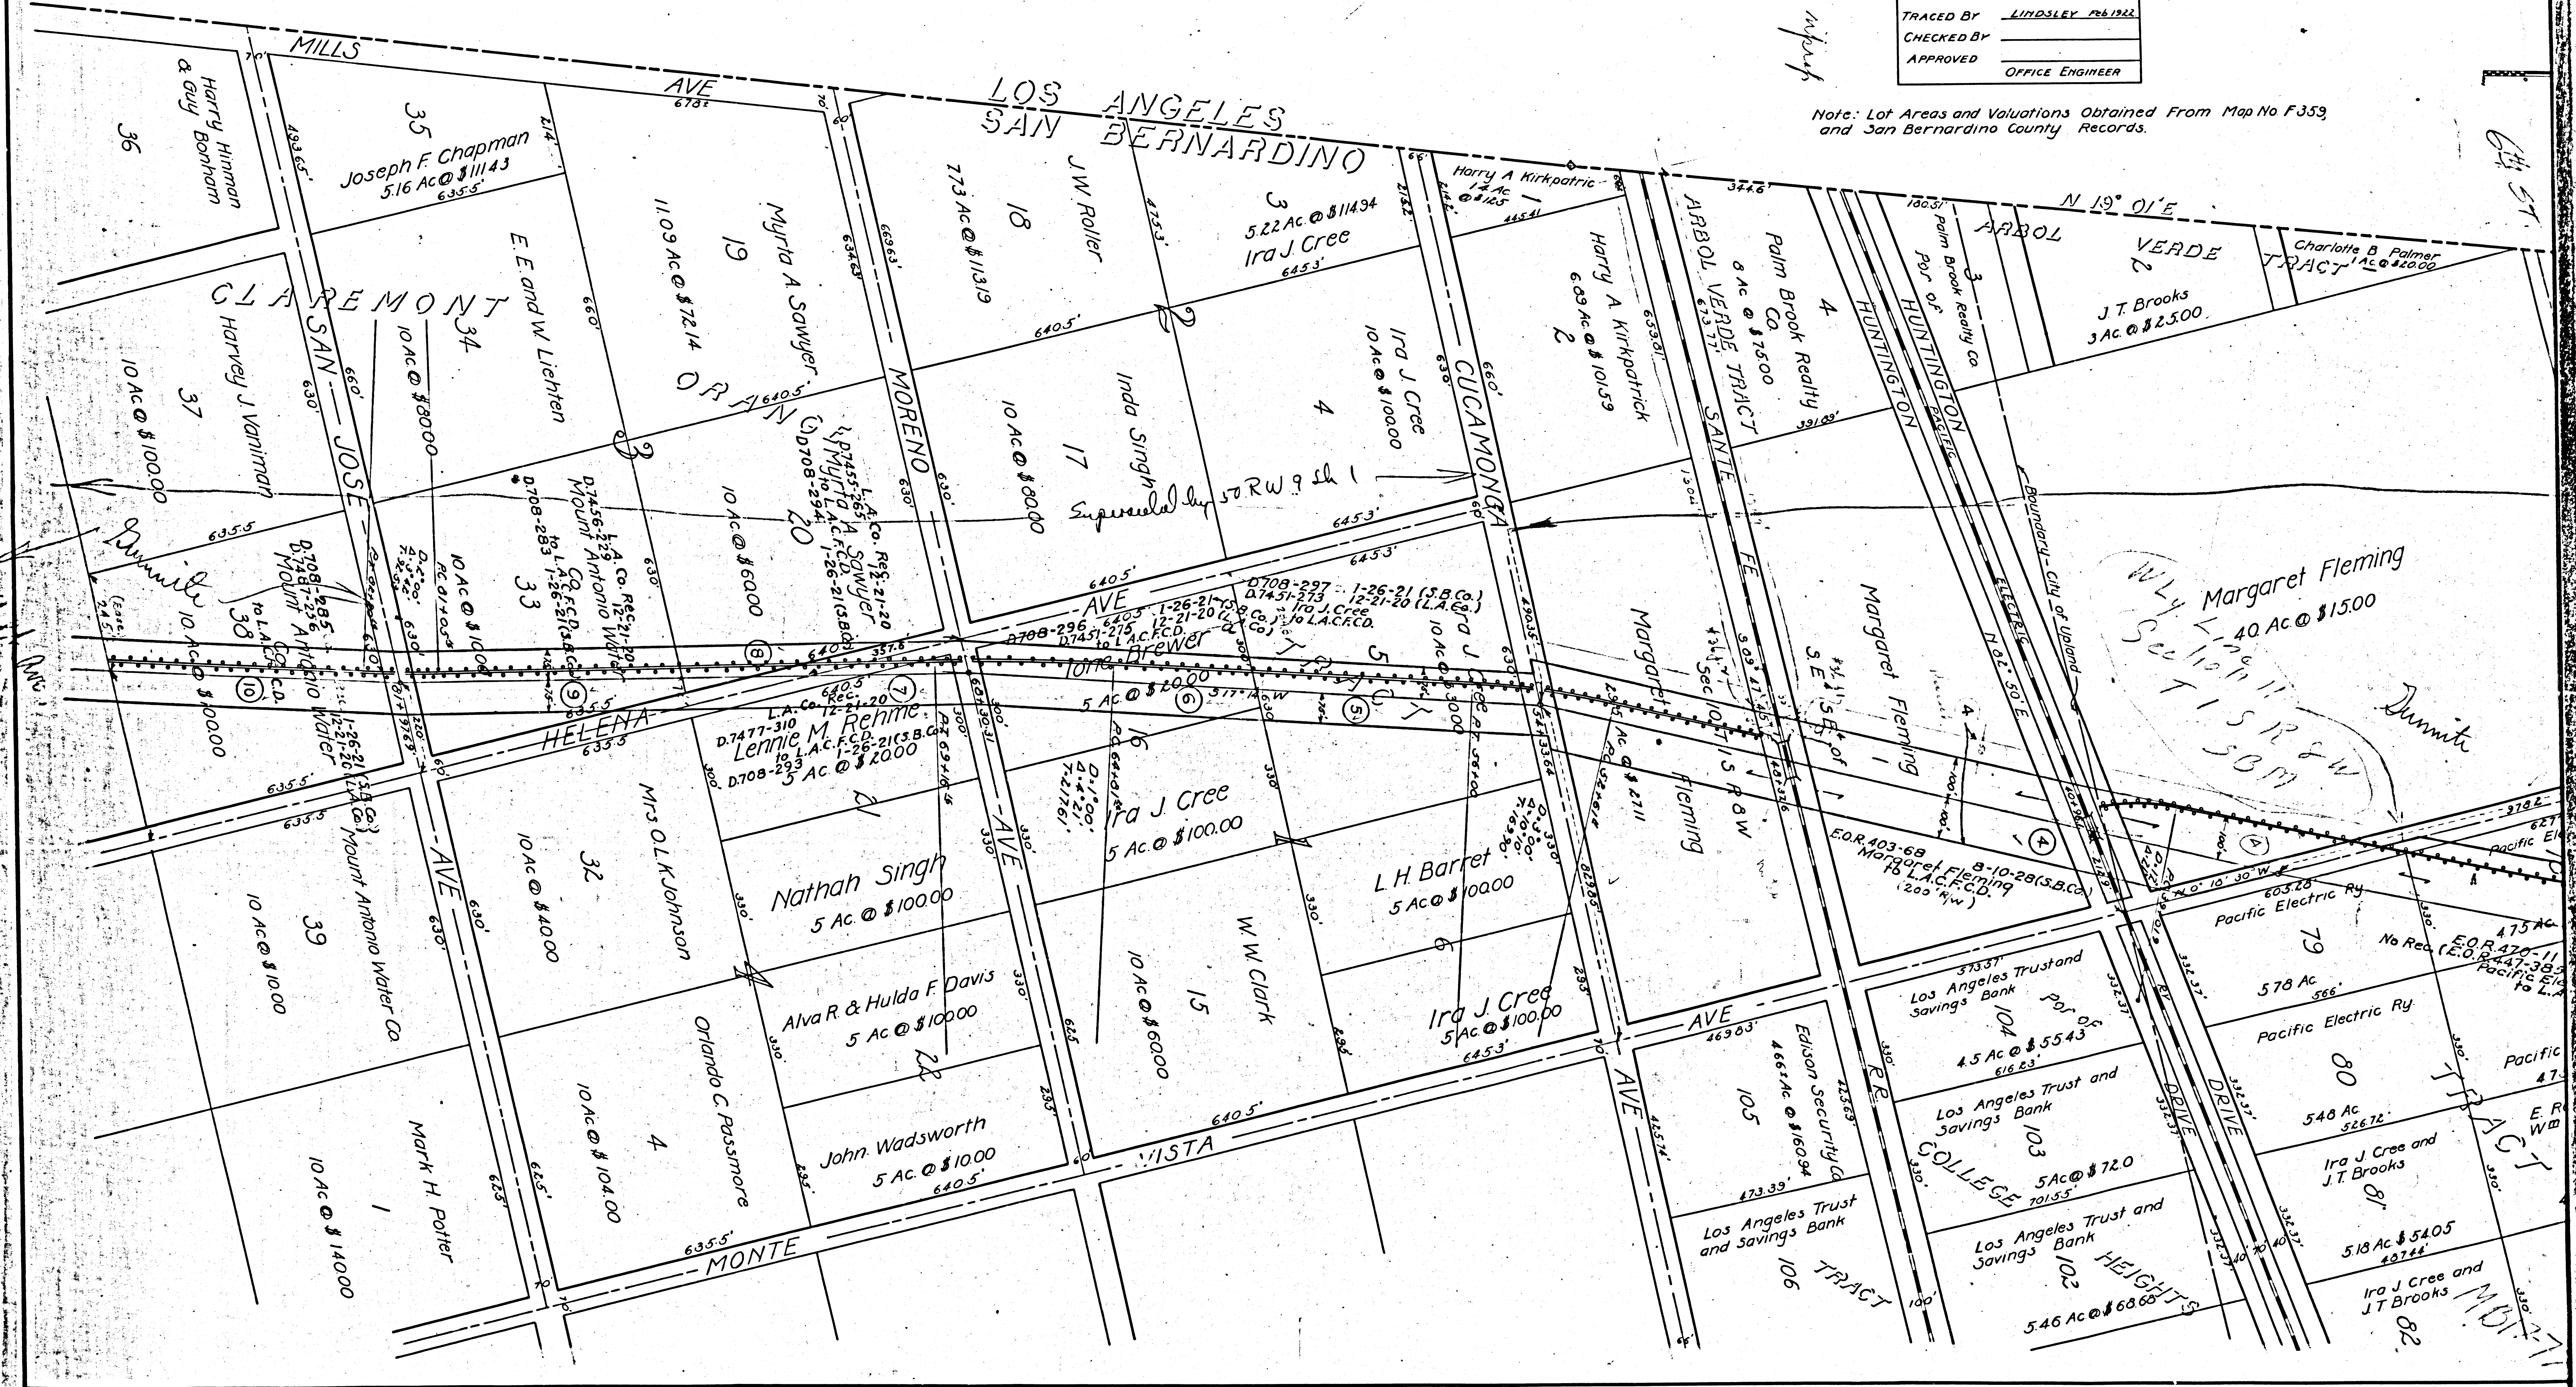

Margaret Fleming
 40 Ac @ \$1500
 Section 11 S 12 E 4
 Dummit

LOS ANGELES COUNTY FLOOD CONTROL DISTRICT RIGHT OF WAY MAP SAN ANTONIO WASH FROM SAN JOSE AVE. TO TWELFTH ST.


J.W. REAGAN, CHIEF ENGINEER, L.A. COUNTY FLOOD CONTROL DIST.

SCALE 1 INCH = 200 FEET

MAP NO. PL. 76

F.F.B.

SHEET 3 OF SHEETS

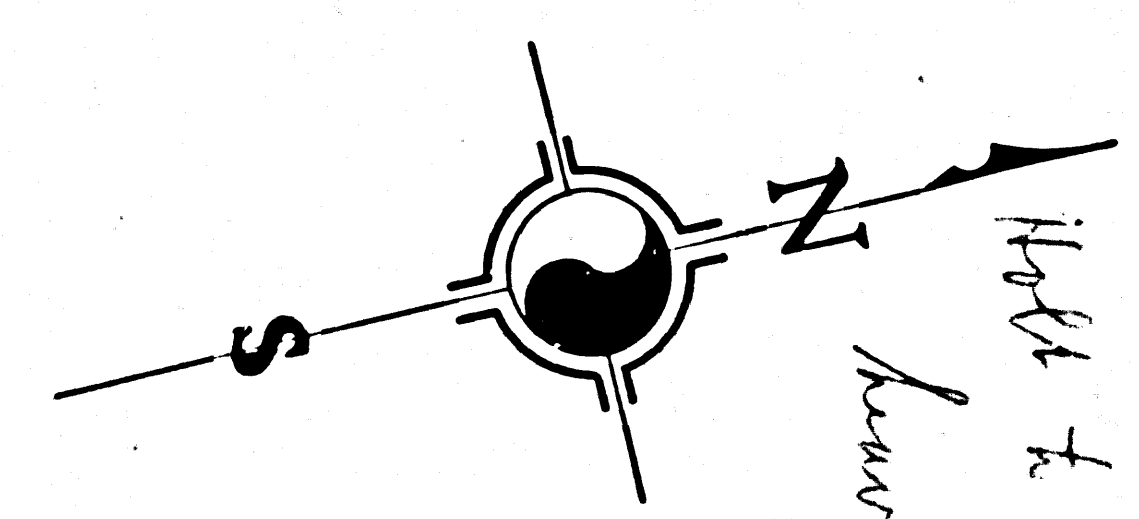

Perfect mirror
at least below
North line
Halt & S.F.
Heavy work repairs

FIELD WORK BY	DATE
PLATTED BY FRISBIE	1920
TRACED BY LINDSLEY	Feb 1922
CHECKED BY	
APPROVED	OFFICE ENGINEER

Note: Lot Areas and Valuations Obtained From Map No. F359 and San Bernardino County Records.

