


CONSTRUCTION PLAN

MOUNT EMMA RD. PHASE I
Angeles Forest Hwy. to Cheseboro Rd.

Proj. No.
016 I
Sh 7 of 19

63851
S ANGELES FOREST ROAD
MT. EMMA ROAD
S. 1/4 NEHWY OF MOUNTAIN
EAST OF MT. EMMA RD.
ROUTE BY CHASEBORO RD.

FM 21837-6 (A1 OF A2)

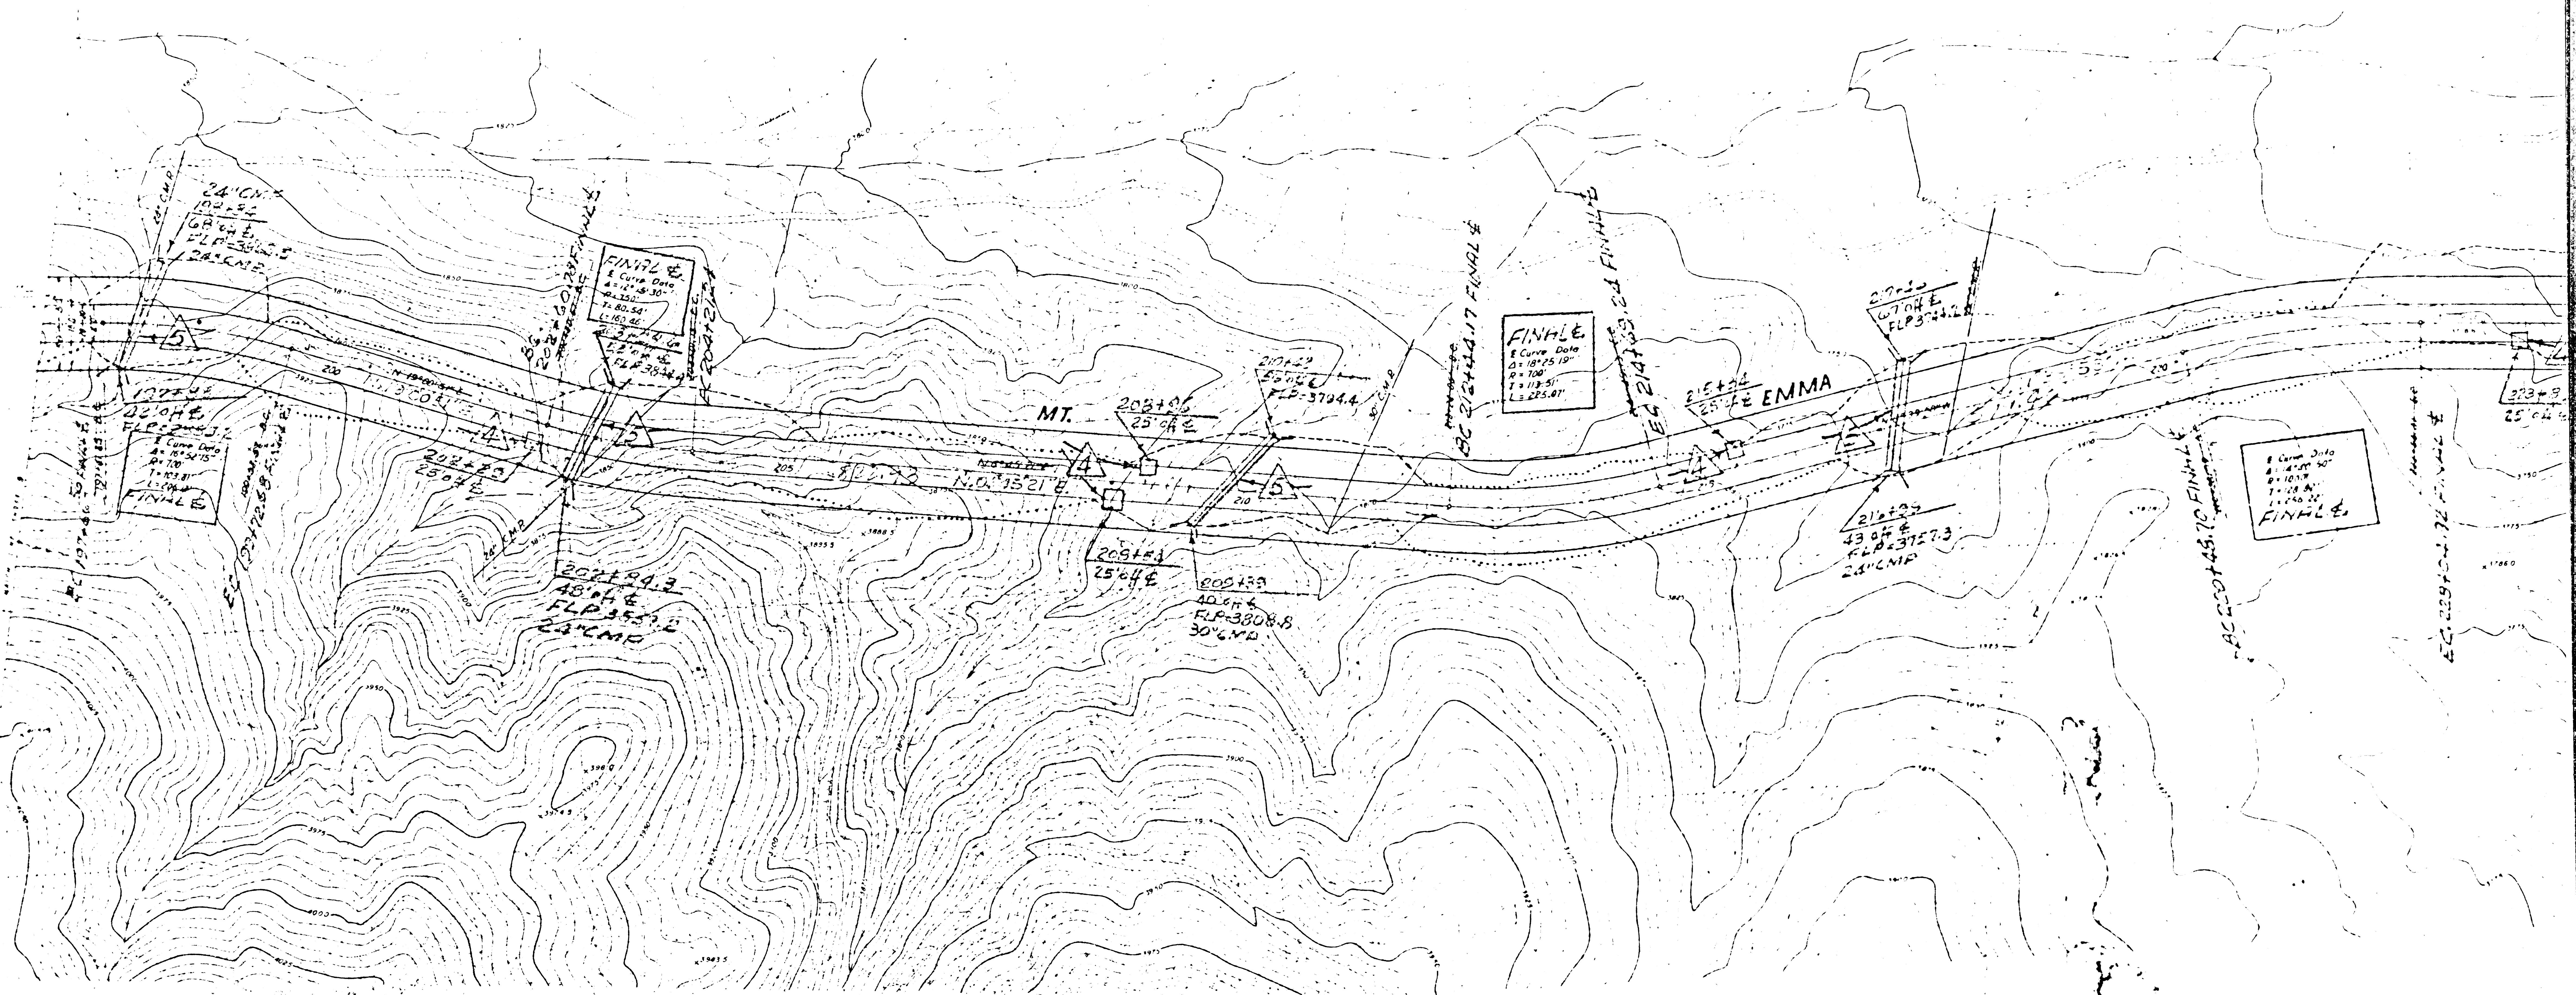

④ SIDE DRAIN - AS BUILT
For details see RDP 2826-258-RDFE 2006-147-142-151

⑤ DRAIN PIPE - AS BUILT
For details see RDP 2826-258-RDFE 2006-147-142

FM 21837-6 (A2 OF A2)