

A 1 OF A 3
R.F. 6

Index #8

13

14

THE PIONEER

BULLING

SICHEL

HOMESTEAD

KENTON ASSOCIATION

GRIFFING AVENUE

2

WORKMAN STREET

SICHEL STREET

1

AVENUE

BISSSELLS SUBDIVISION OF Lot 3 Block 30 TERMINUS HOMESTEAD TRACT



27

3

MAP
OF
THE ASSESSMENT DISTRICT FOR THE
OF
DARWIN
BETWEEN
GRIFFIN AVENUE AND THOMAS S

Scale 1 inch = 60 feet.

Index # 8
Exhibit

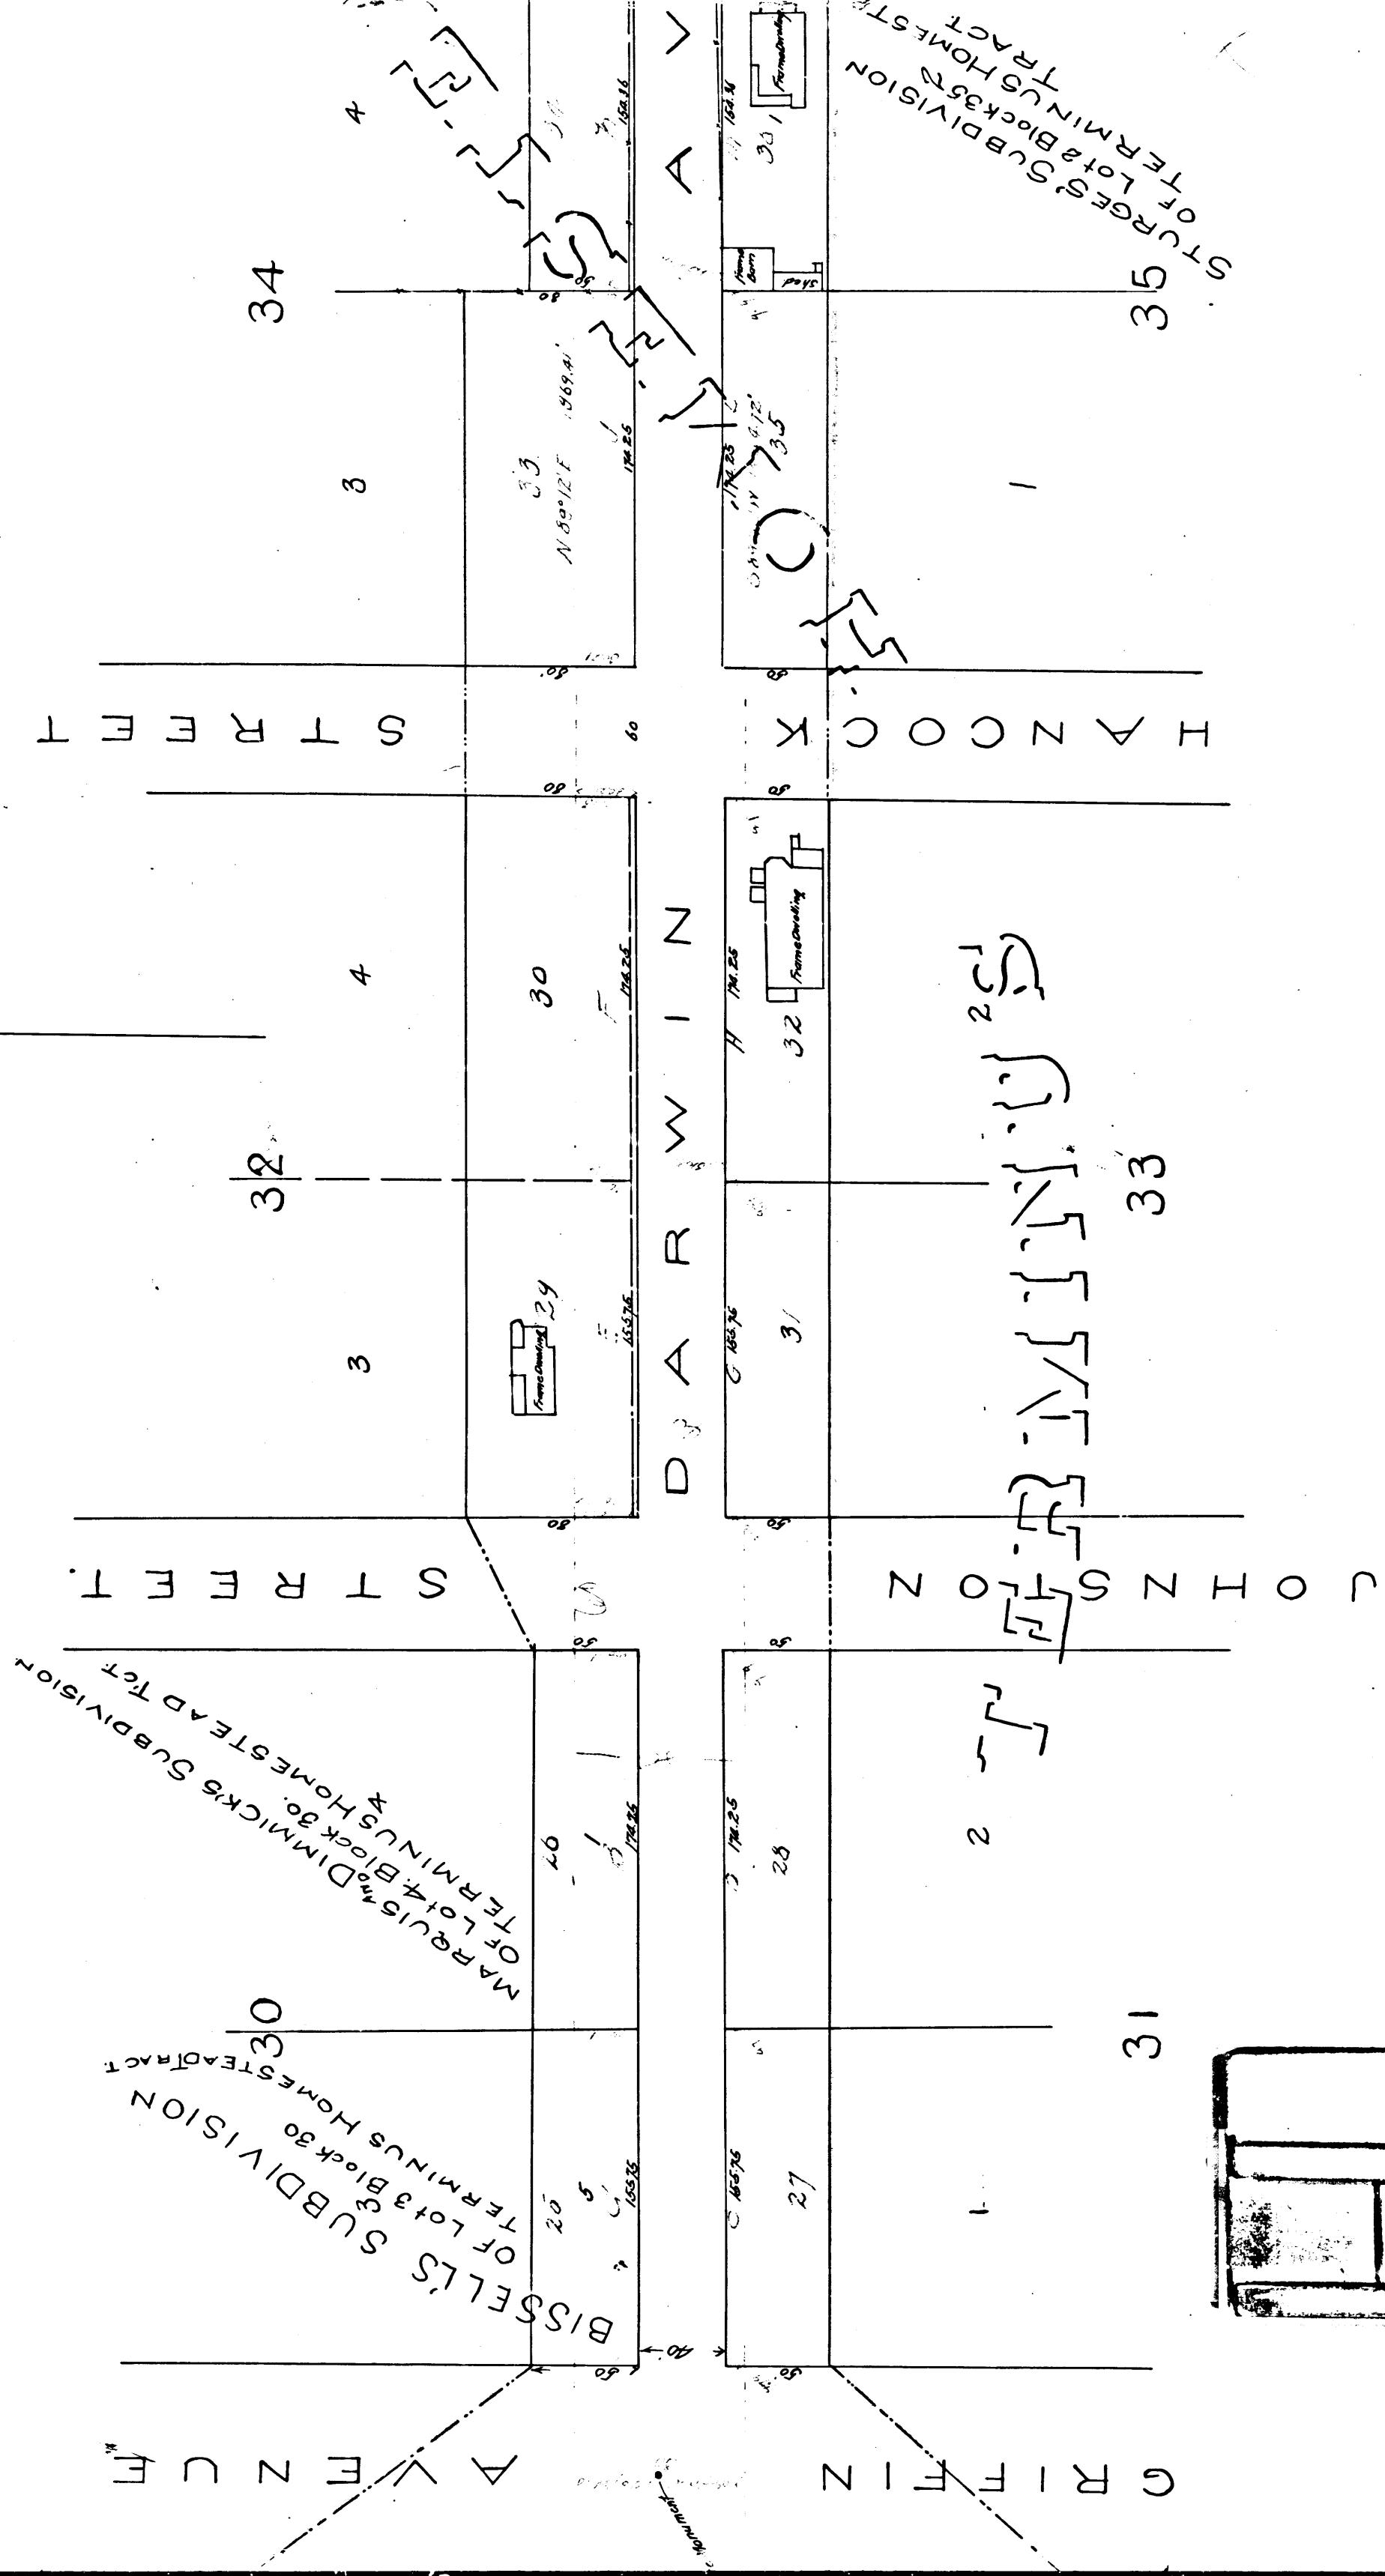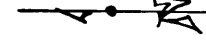

	R.F.	6
A 2	OF	A 3


PLAN FOR THE WIDENING

OF

THOMAS STREET

50 feet.

Handwritten notes and arrows indicating street layout changes.

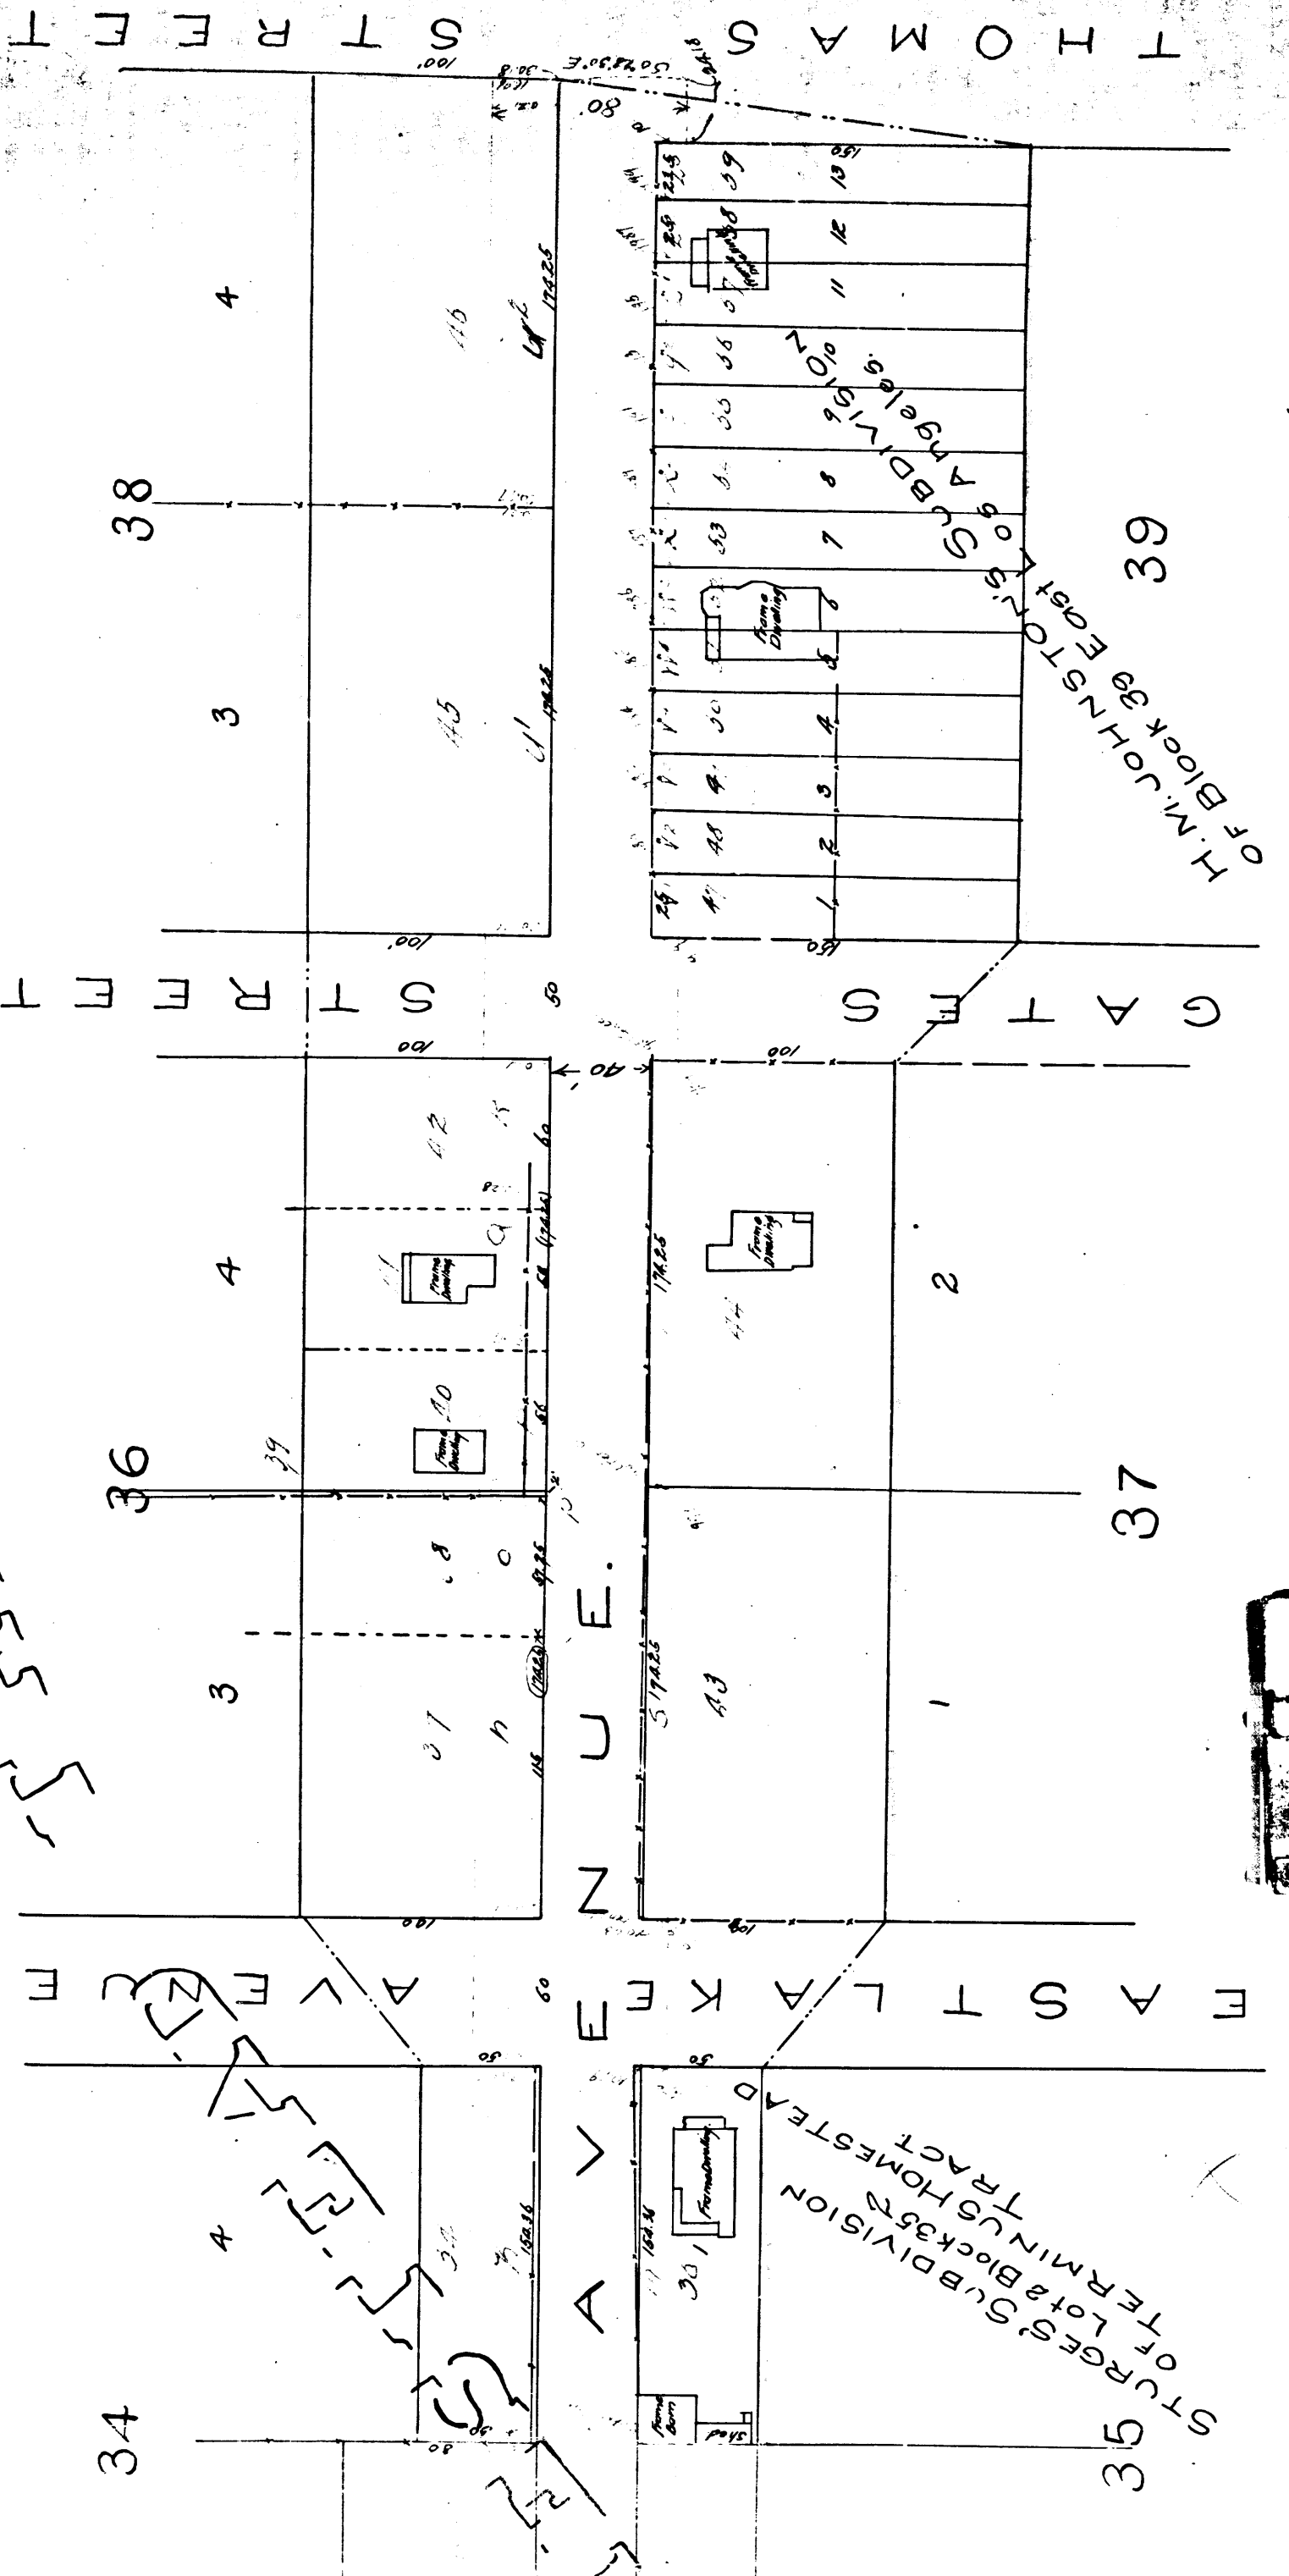

Index #8

Architectural drawing title block containing 'R.F. 6', 'A3', 'OF', and 'A3'.