

MAP
OF THE


ASSESSMENT DISTRICT
FOR THE OPENING OF AN
ALLEY BET MAIN AND SPRING
FROM FOURTH ST. TO FIFTH ST

Filed Dec 11-1881
City Clerk
S. J. ...

Confirmed and adopted
by the Council. Ch. 25 1888
C. H. ...
By S. M. ...

Scale 30 feet to inch

SPRING STREET

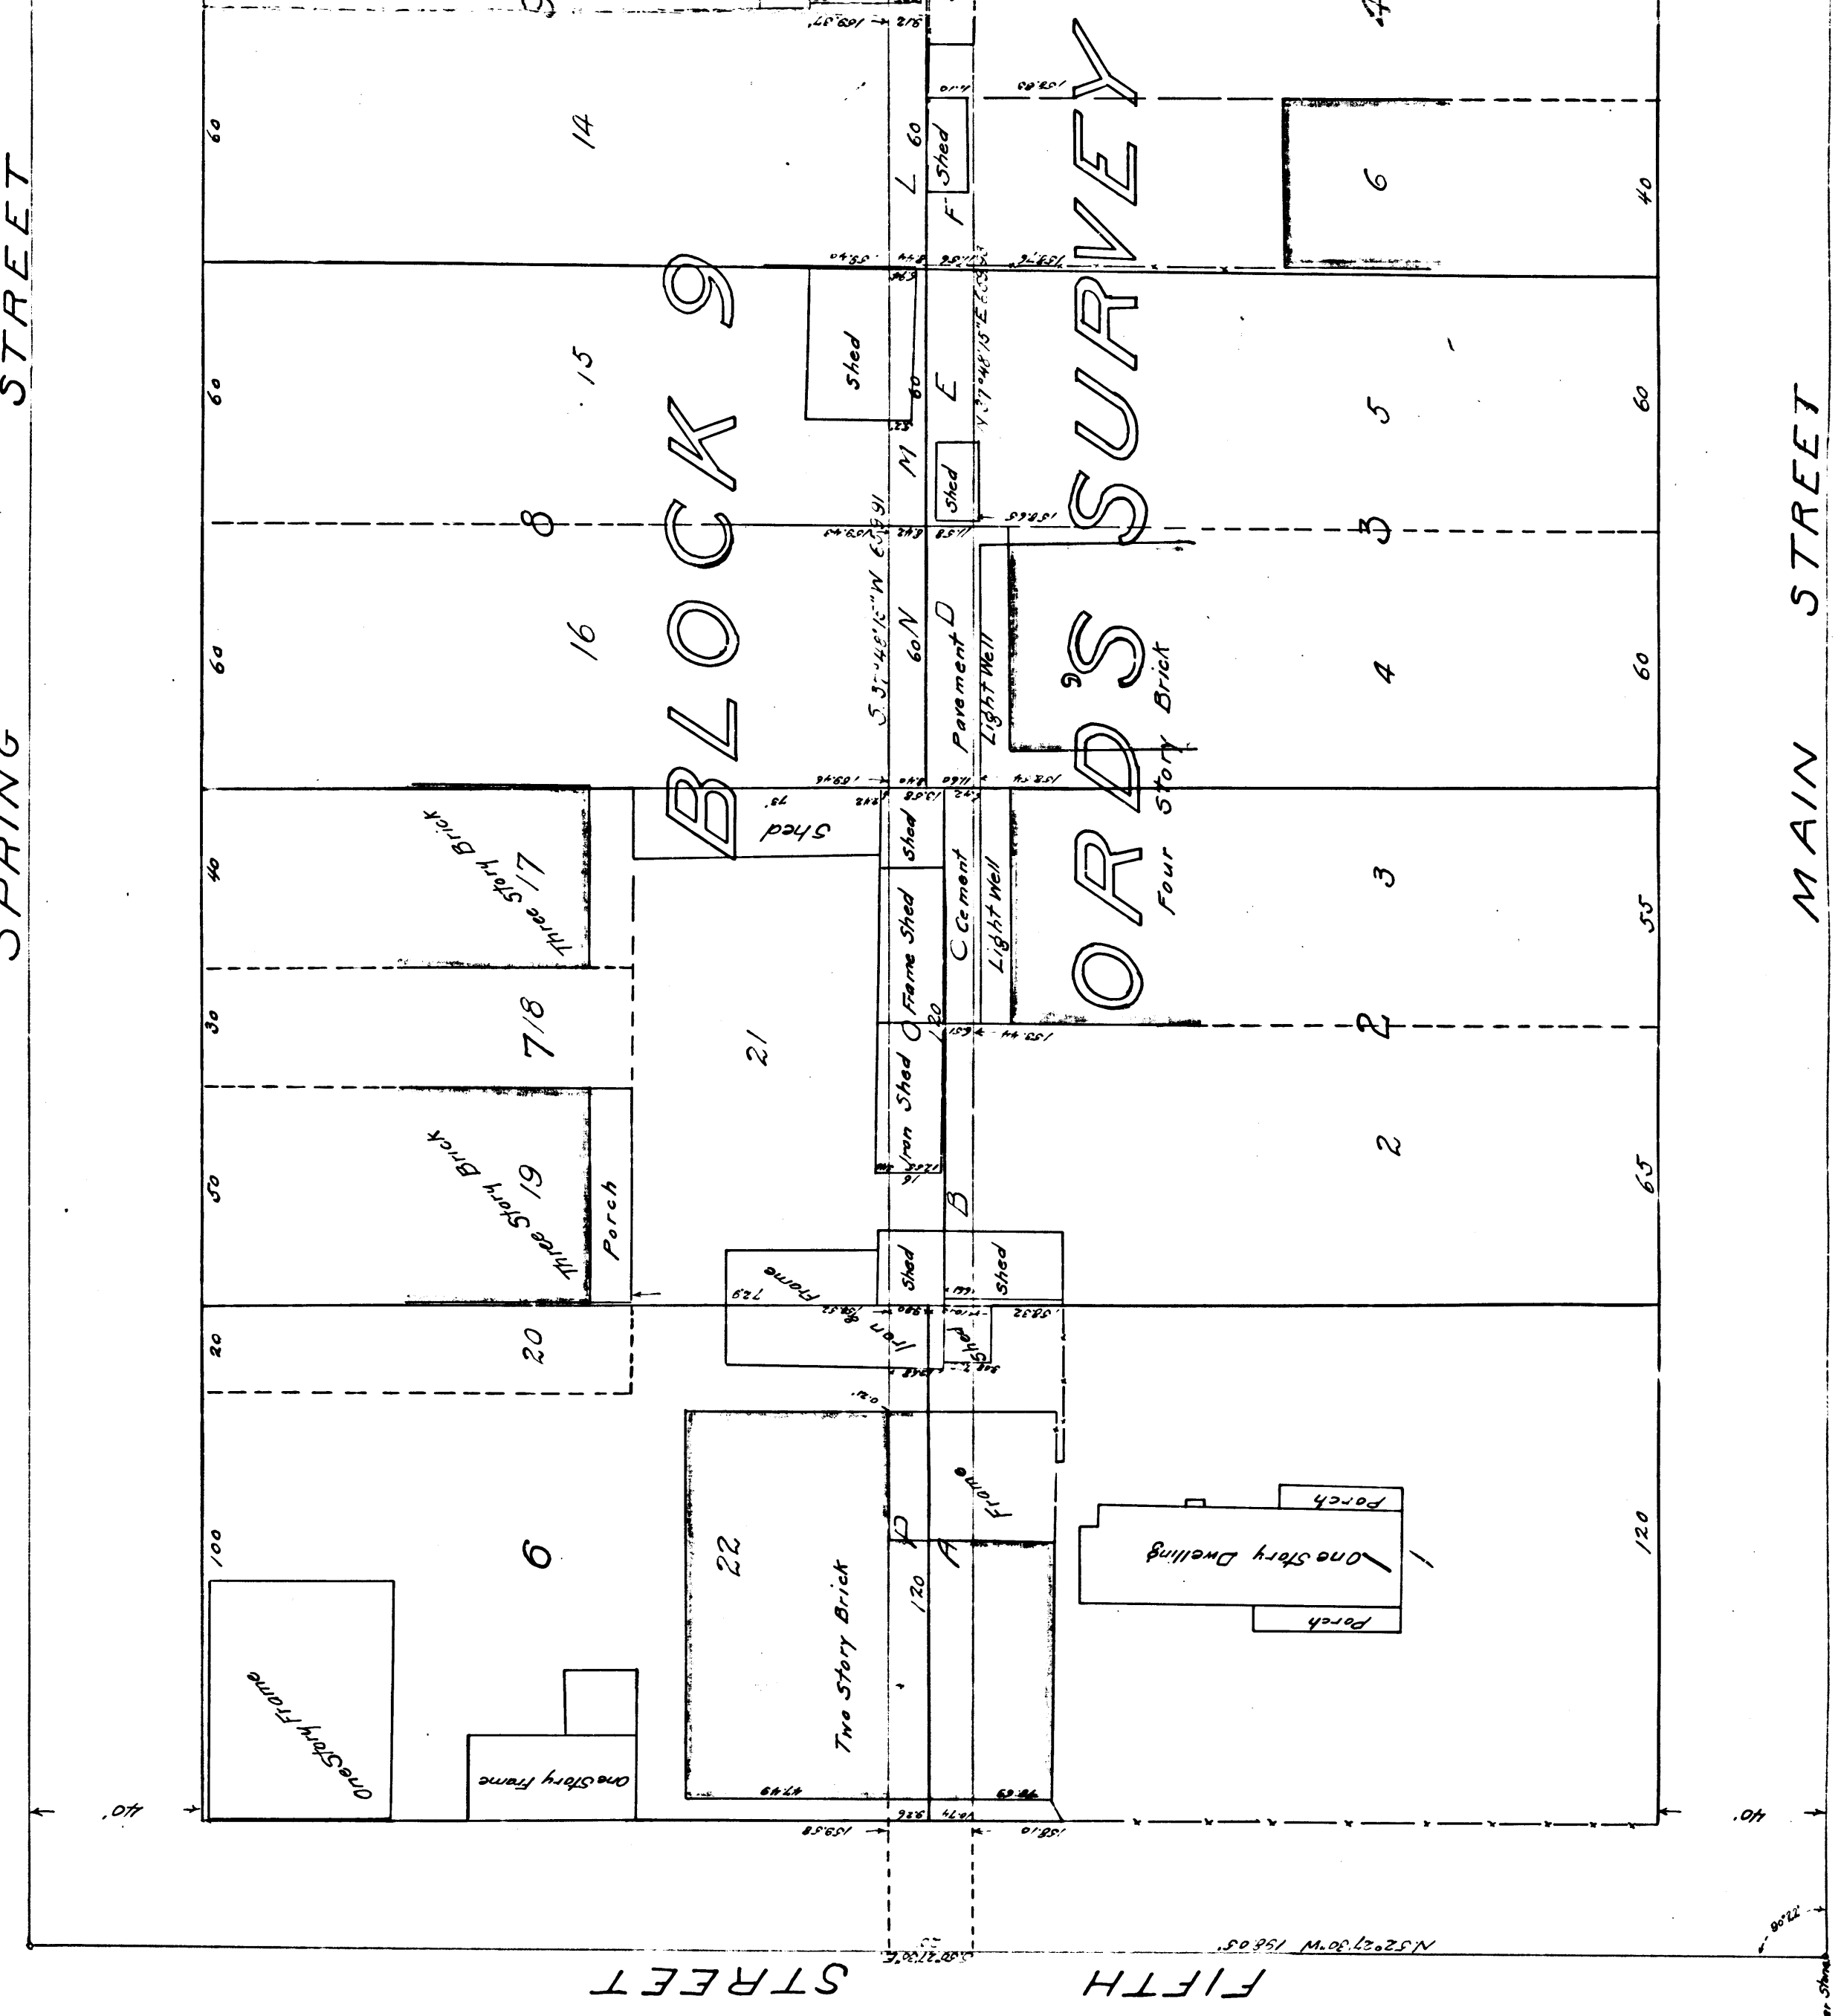


FIFTH STREET

MAIN STREET

A 1 OF A 2
R.F. 7

A 2 OF A 2 R.F. 7

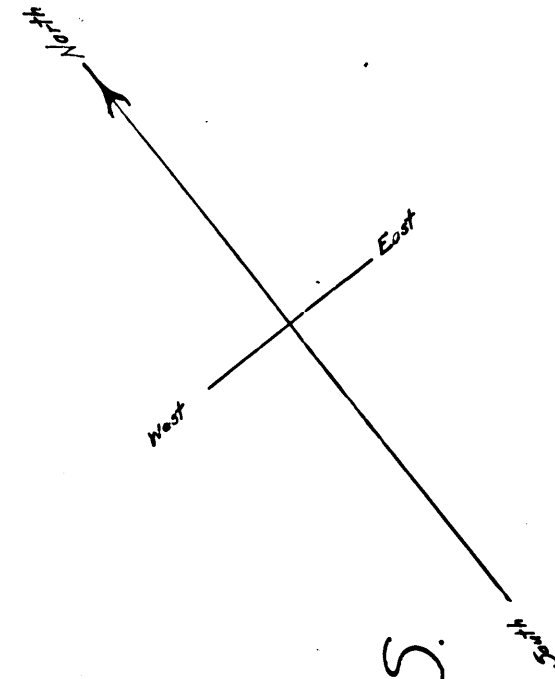


MAP OF THE ASSESSMENT DISTRICT FOR THE OPENING OF AN ALLEY BET MAIN AND SPRING STS. FROM FOURTH ST. TO FIFTH ST.

Exhibit A

Scale 30 feet to inch

SPRING STREET

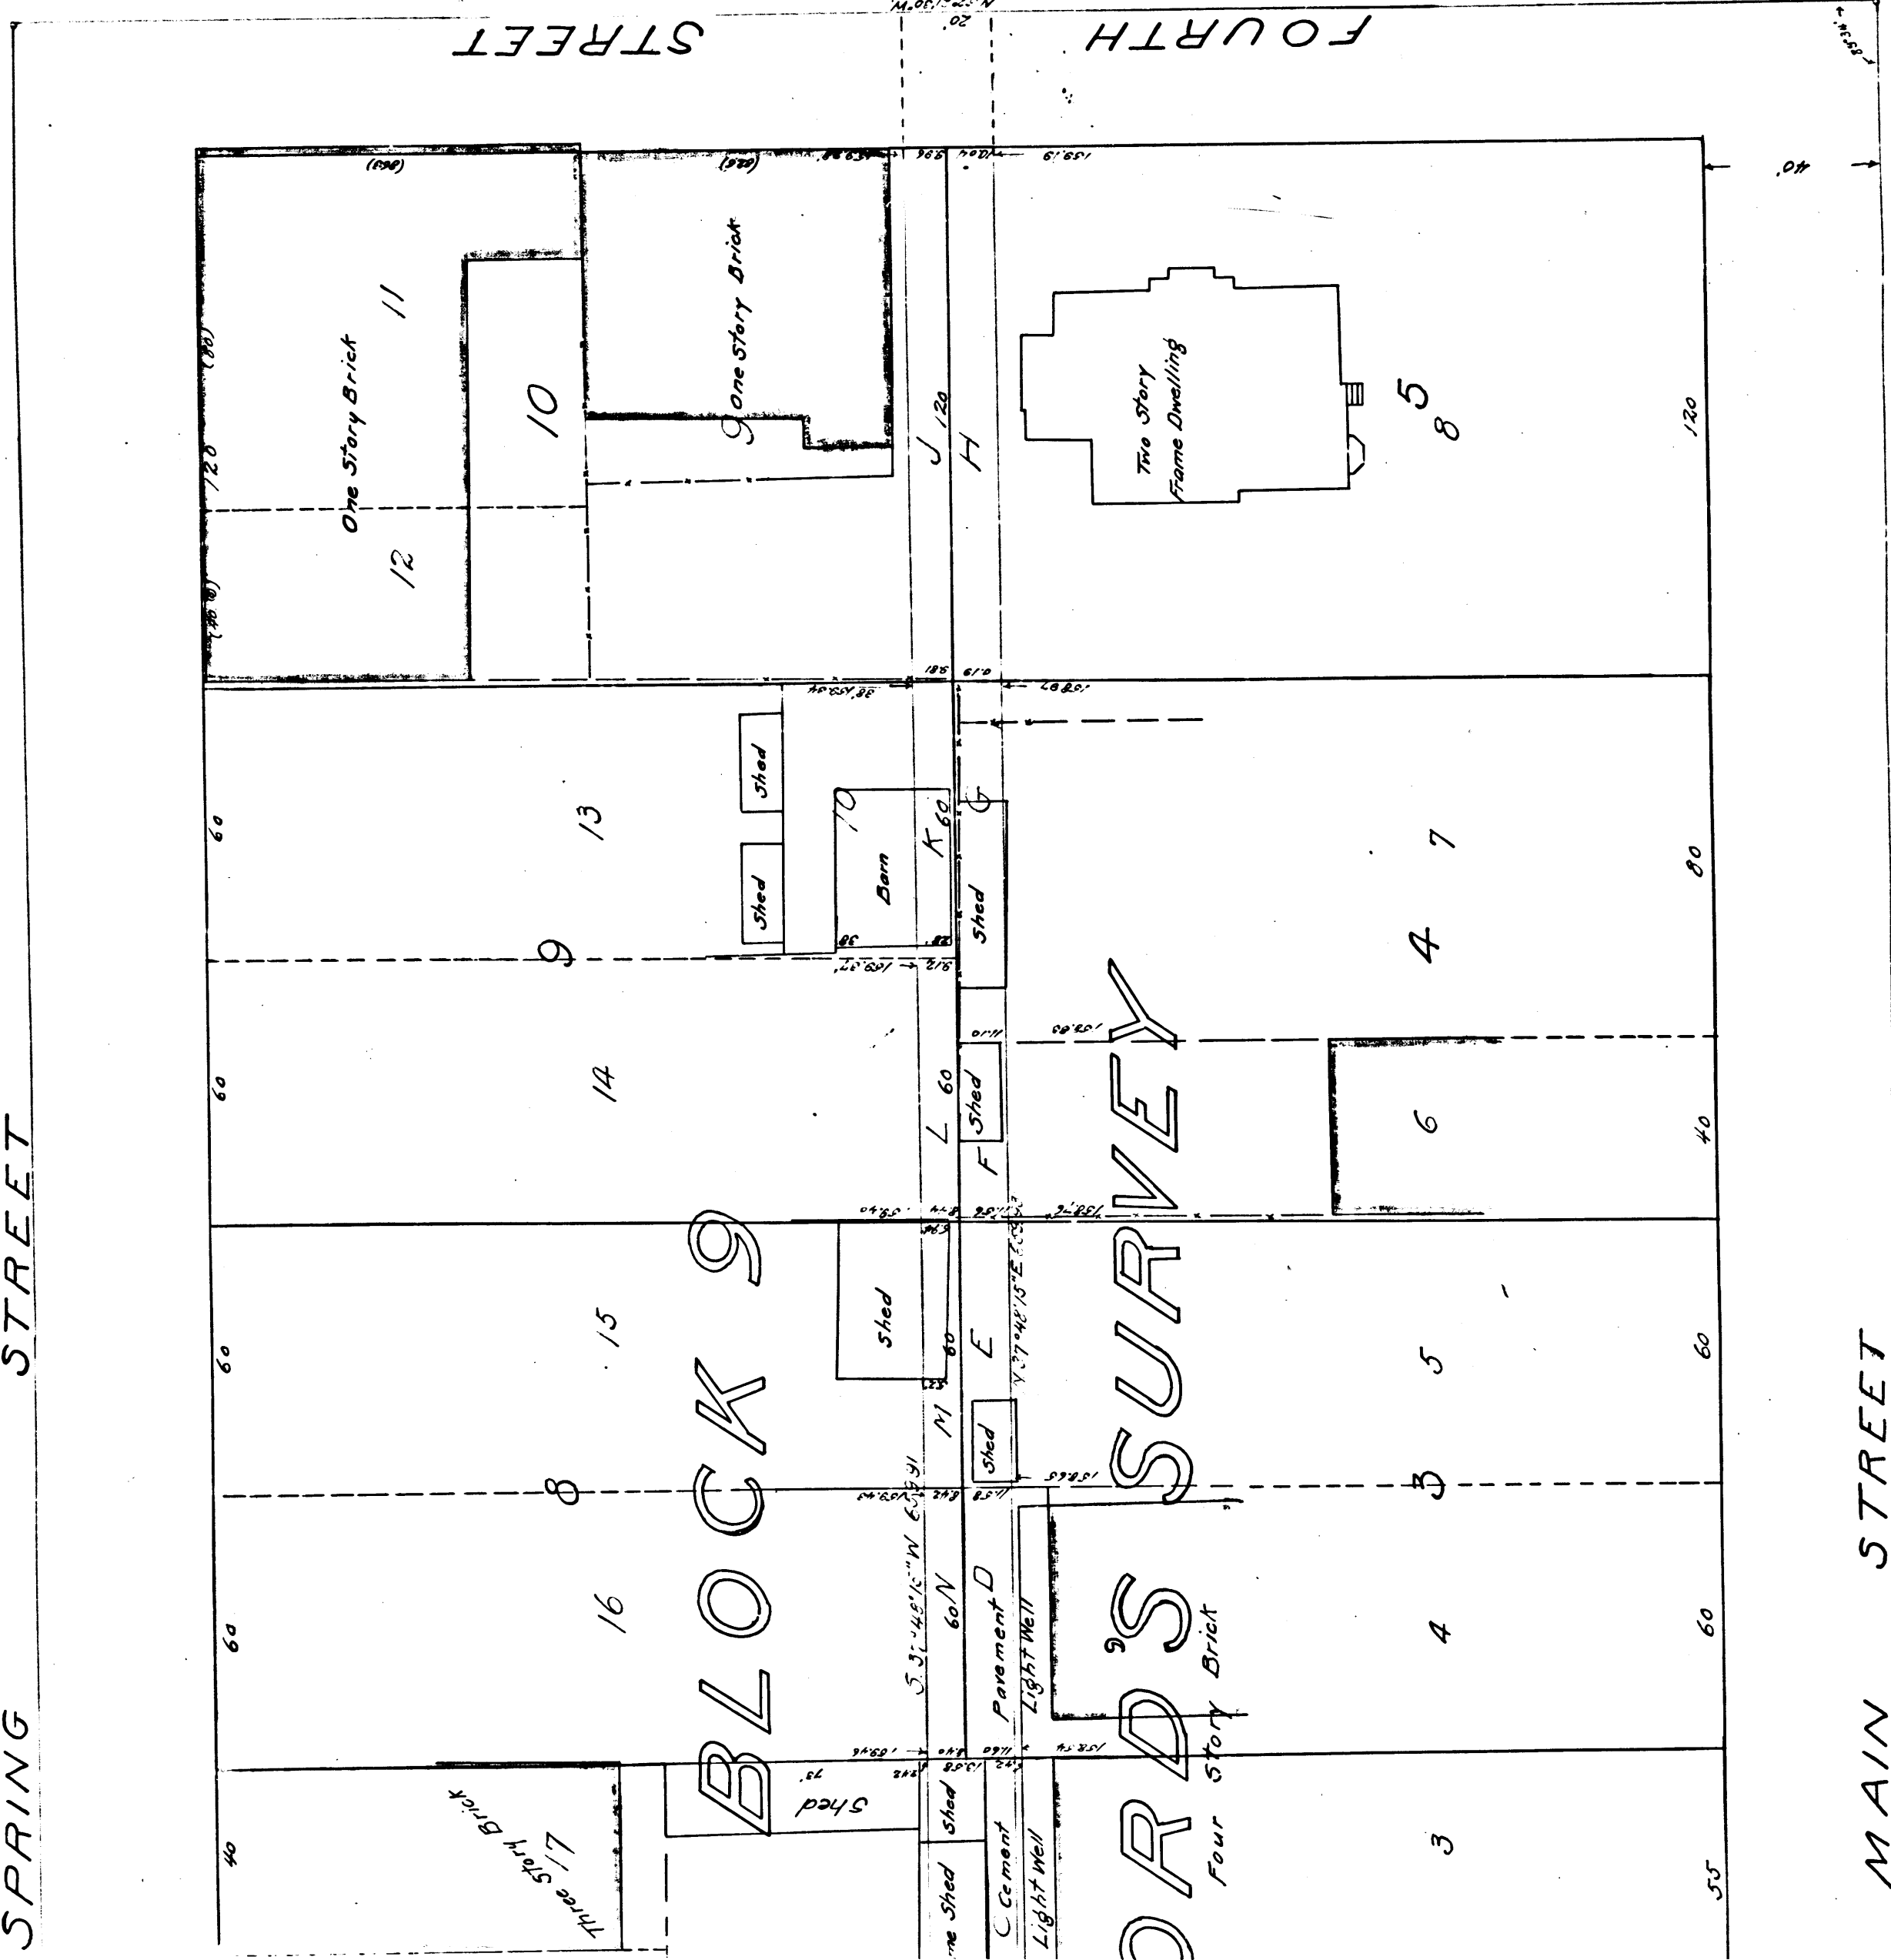

Filed Jan. 31-1898 at request of City Clerk.