

MAP
OF THE
ASSESSMENT DISTRICT
FOR THE
Opening and Extending
OF AN

ALLEY

THROUGH BLOCK H OF MOORE AND KELLEHERS
SUBDIVISION OF BOYLE HEIGHTS

IN THE
CITY OF LOS ANGELES

J.H. DOCKWEILER CITY ENGINEER Dec. 1894

SCALE 40 FT TO 1 IN

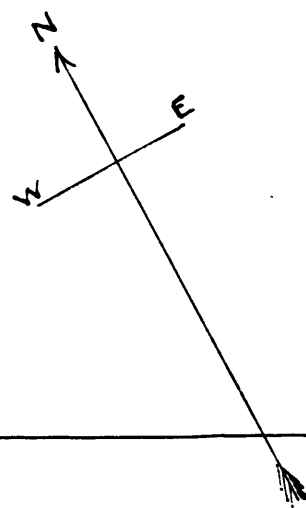



Exhibit "A."

FIRST

STREET

STATE

STREET

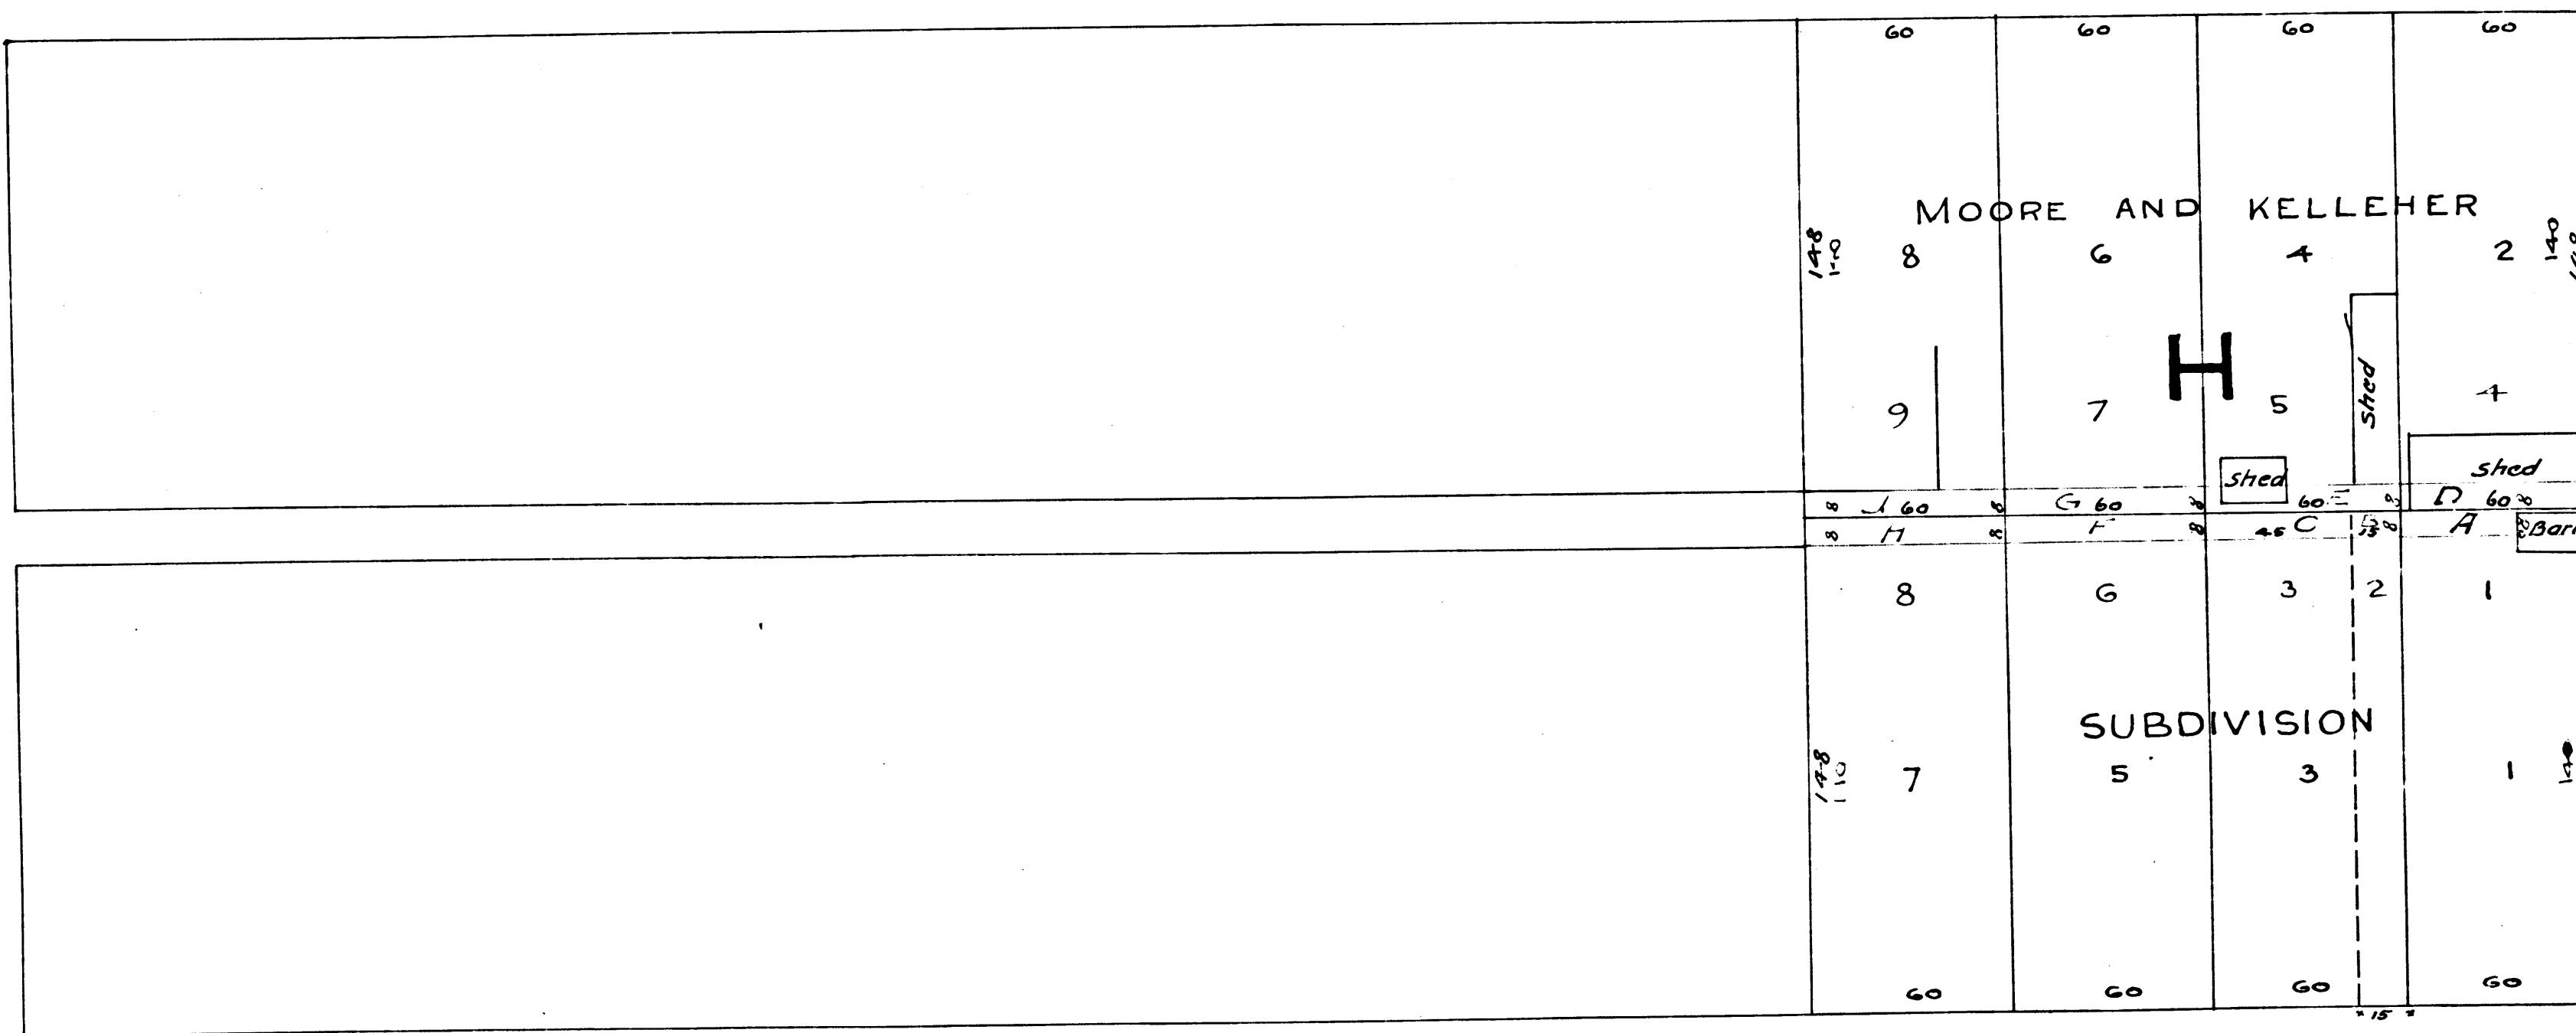

SECOND

STREET

R.F. 8

Filed March 11th 1895
C. A. Luckenbach
City Clerk
Confirmed & adopted by Council
April 22nd 1895
C. A. Luckenbach
City Clerk
By L. Wilde Deputy

Filed at request of
City Clerk Ap^l 25 1895
at 3.37 pm.
Recorders Office