

# MAP

OF THE

## ASSESSMENT DISTRICT

FOR THE OPENING OF

### ALLEY

BETWEEN

SPRING AND MAIN STREETS AND FIFTH AND SIXTH STREETS


Filed Dec. 11, 1896

Scale 1"=30'

Confirmed and accepted by Council  
Nov. 20<sup>th</sup> 1896

Exhibit "A"

SPRING

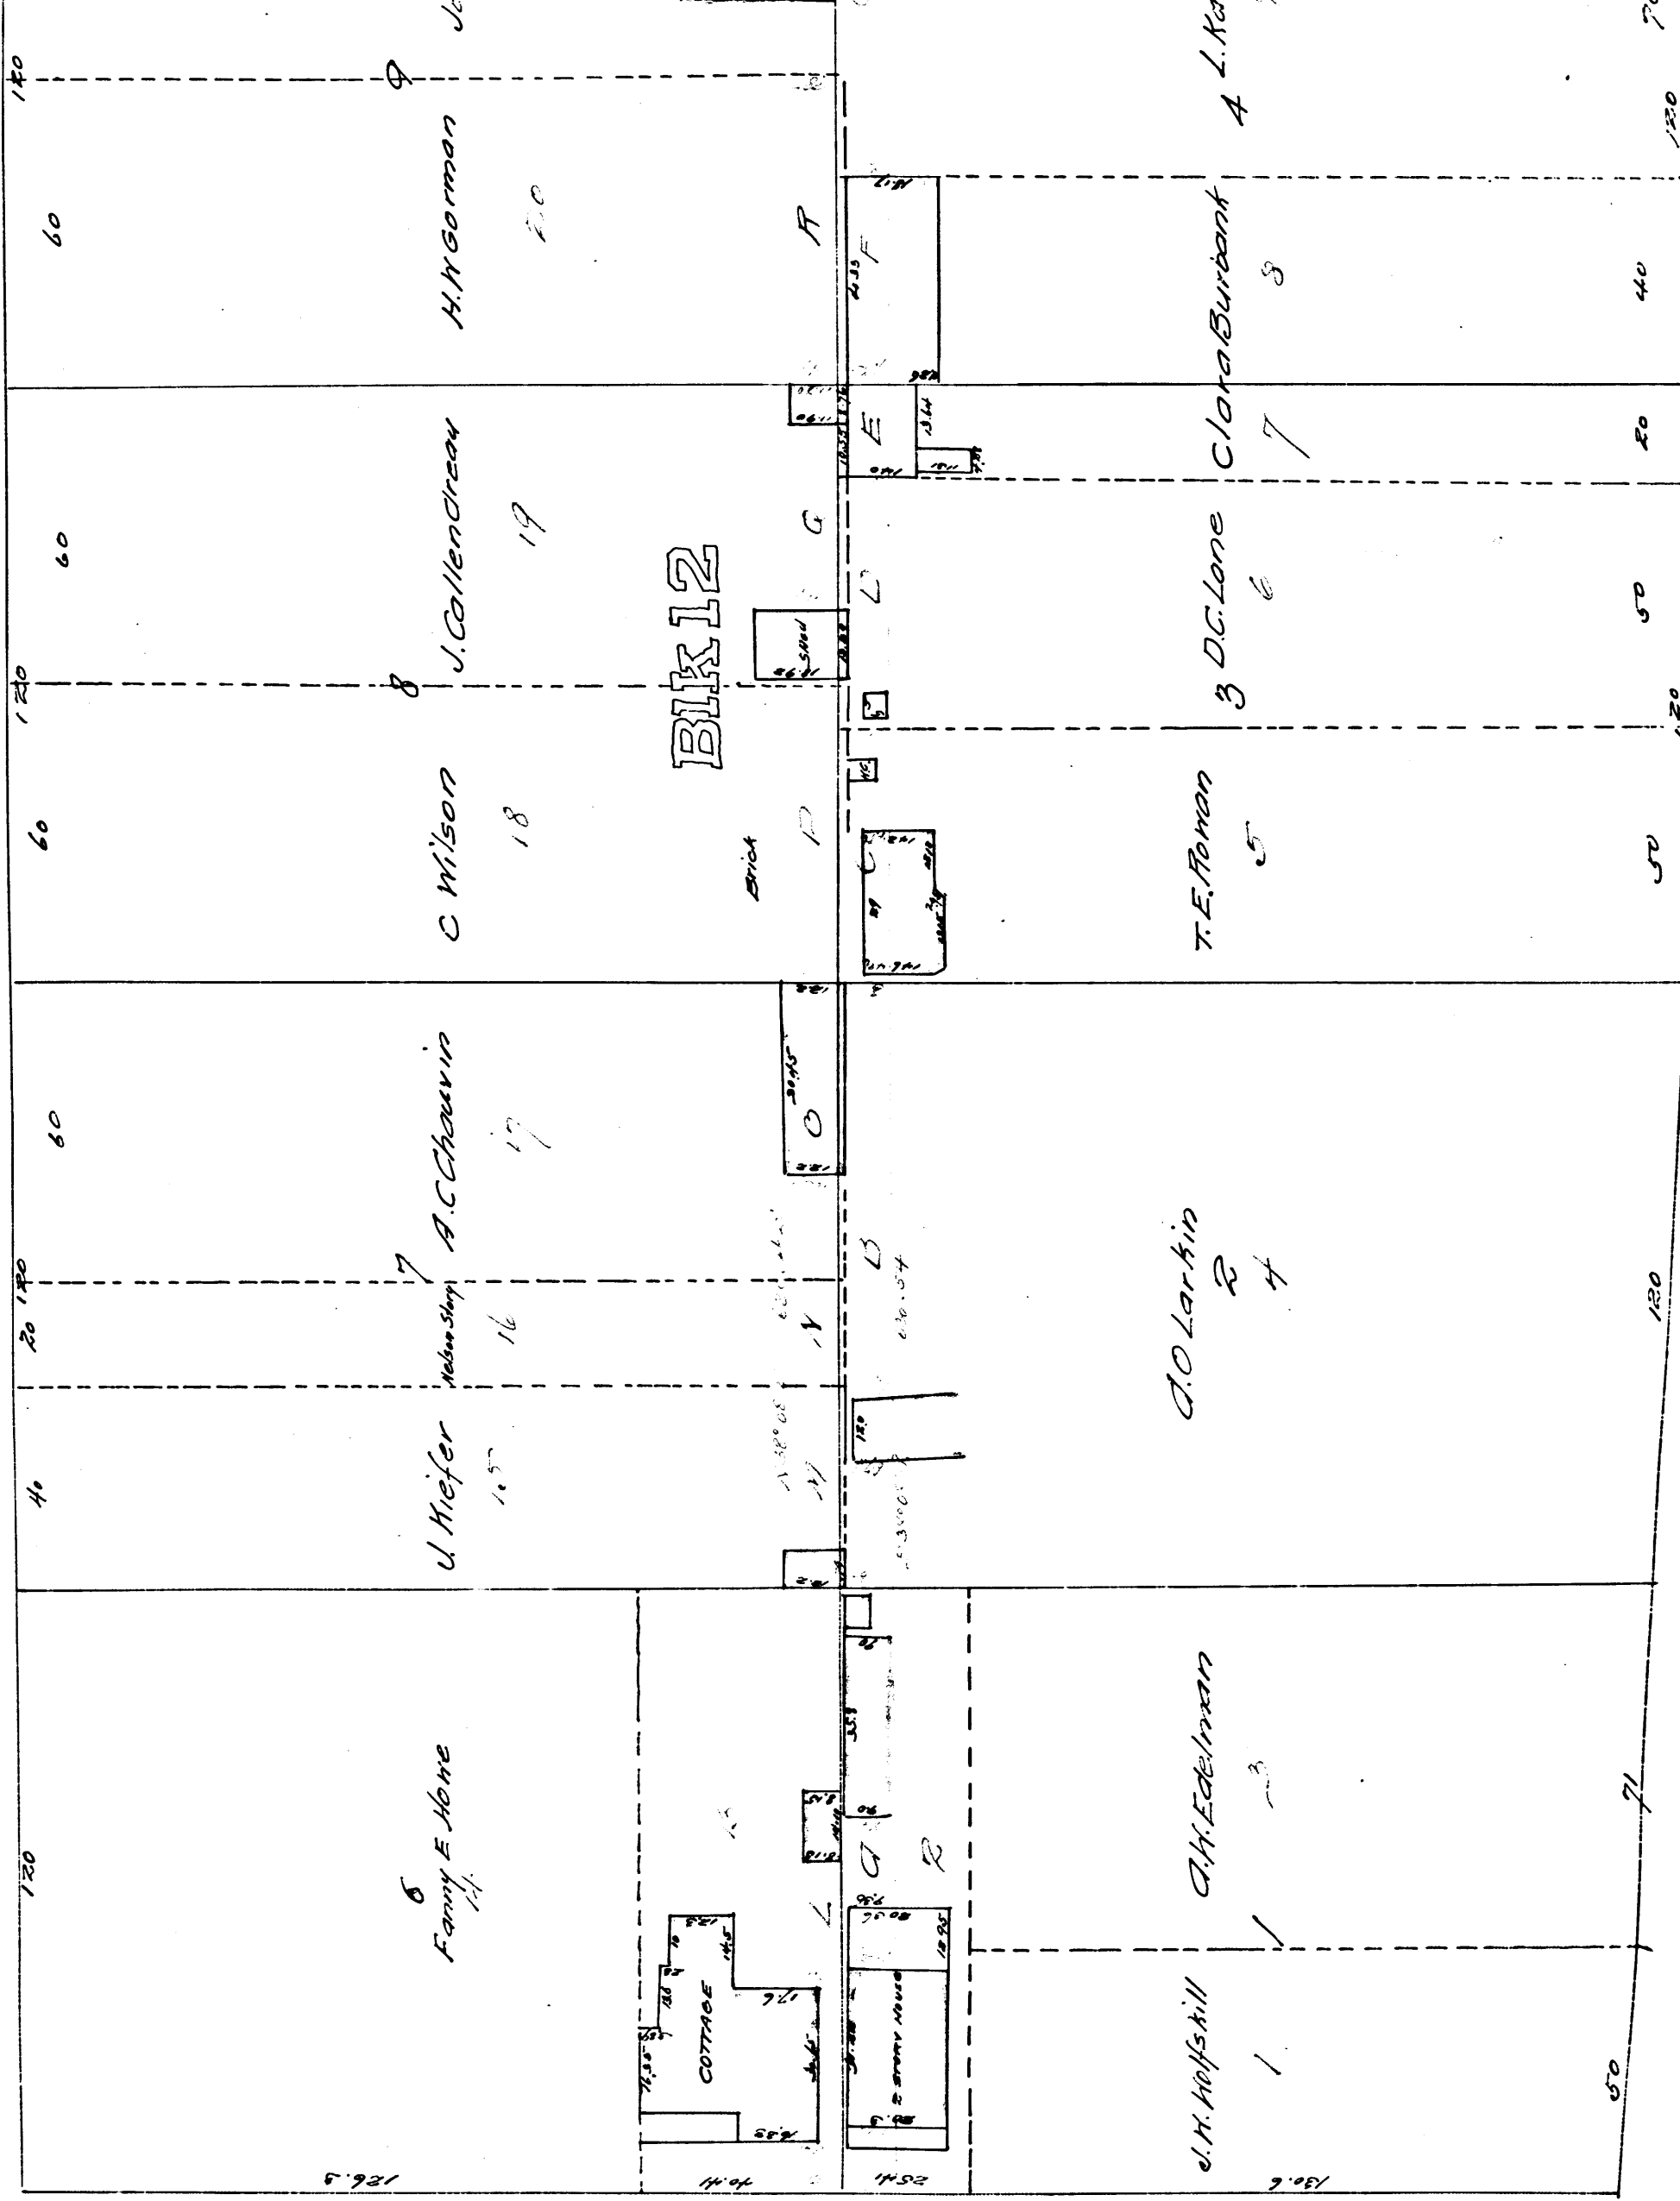

A 1 OF A 2

R.F. 14

MAIN

STAR

# MAP

OF THE

## Assessment District

FOR THE OPENING OF

### ALLEY

BETWEEN

MAIN STREETS AND FIFTH AND SIXTH STREETS

Filed Dec. 11, 1896

Scale 1"=30'


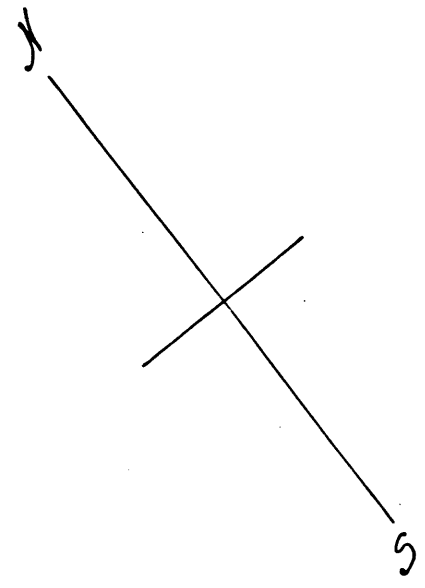


Exhibit "A"

STREET

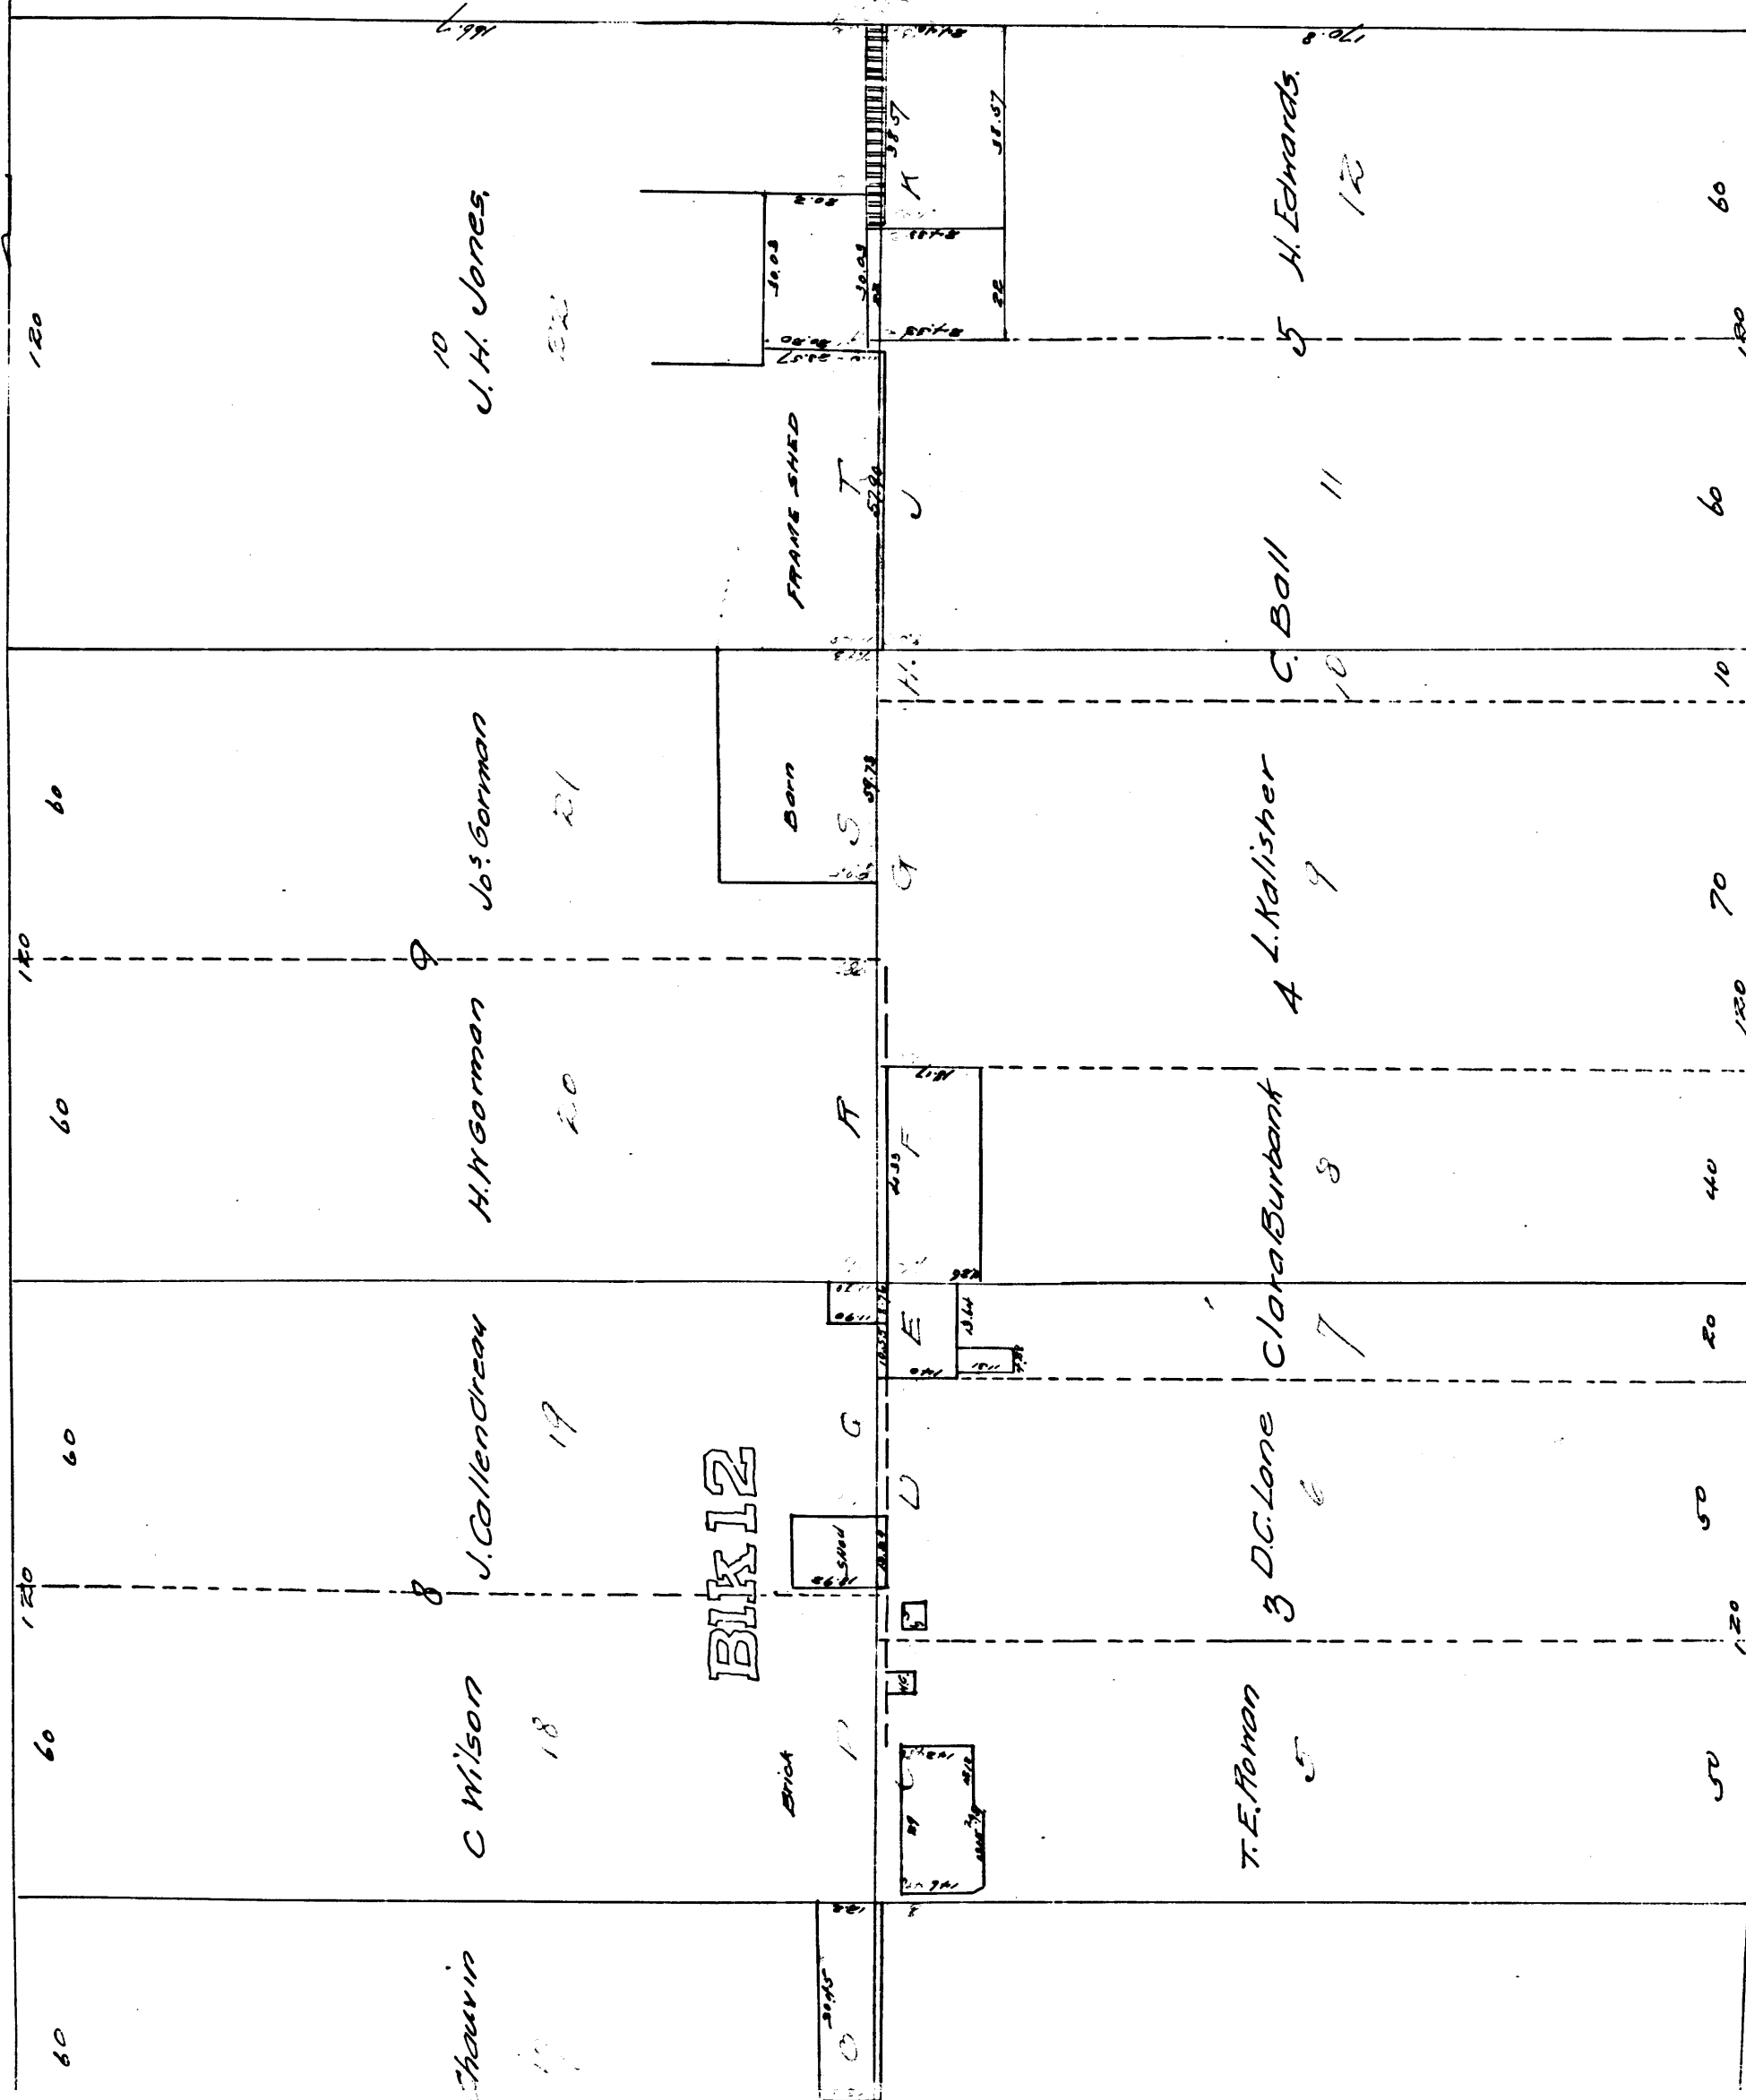

R.F. 14  
A2 OF A2

STREET