

Filed with Amended Report by the Street Commissioners
Oct. 9, 1890. - Freeman G. Teed, City Clerk

By Geo. E. Leip, Deputy

Filed Nov. 15, 1890 at 20 mins. past 11 A.M.

John W. Barber, County Recorder

Referred back to Street Commissioners
by Council at its meeting Oct. 6, 1890

Freeman G. Teed, City Clerk
By Geo. E. Leip, Deputy

Confirmed and adopted by Council at its
meeting of Nov. 10, 1890.

Freeman G. Teed,
City Clerk.


MAP
OF PROPOSED OPENING OF
DENVER AVE
BETWEEN

TENTH AND ELEVENTH STS
Surveyed in Sept. 1889. Fred Eaton City Eng.

Scale - 60 feet to an inch

Filed March 31, 1890

Freeman G. Teed,
City Clerk.

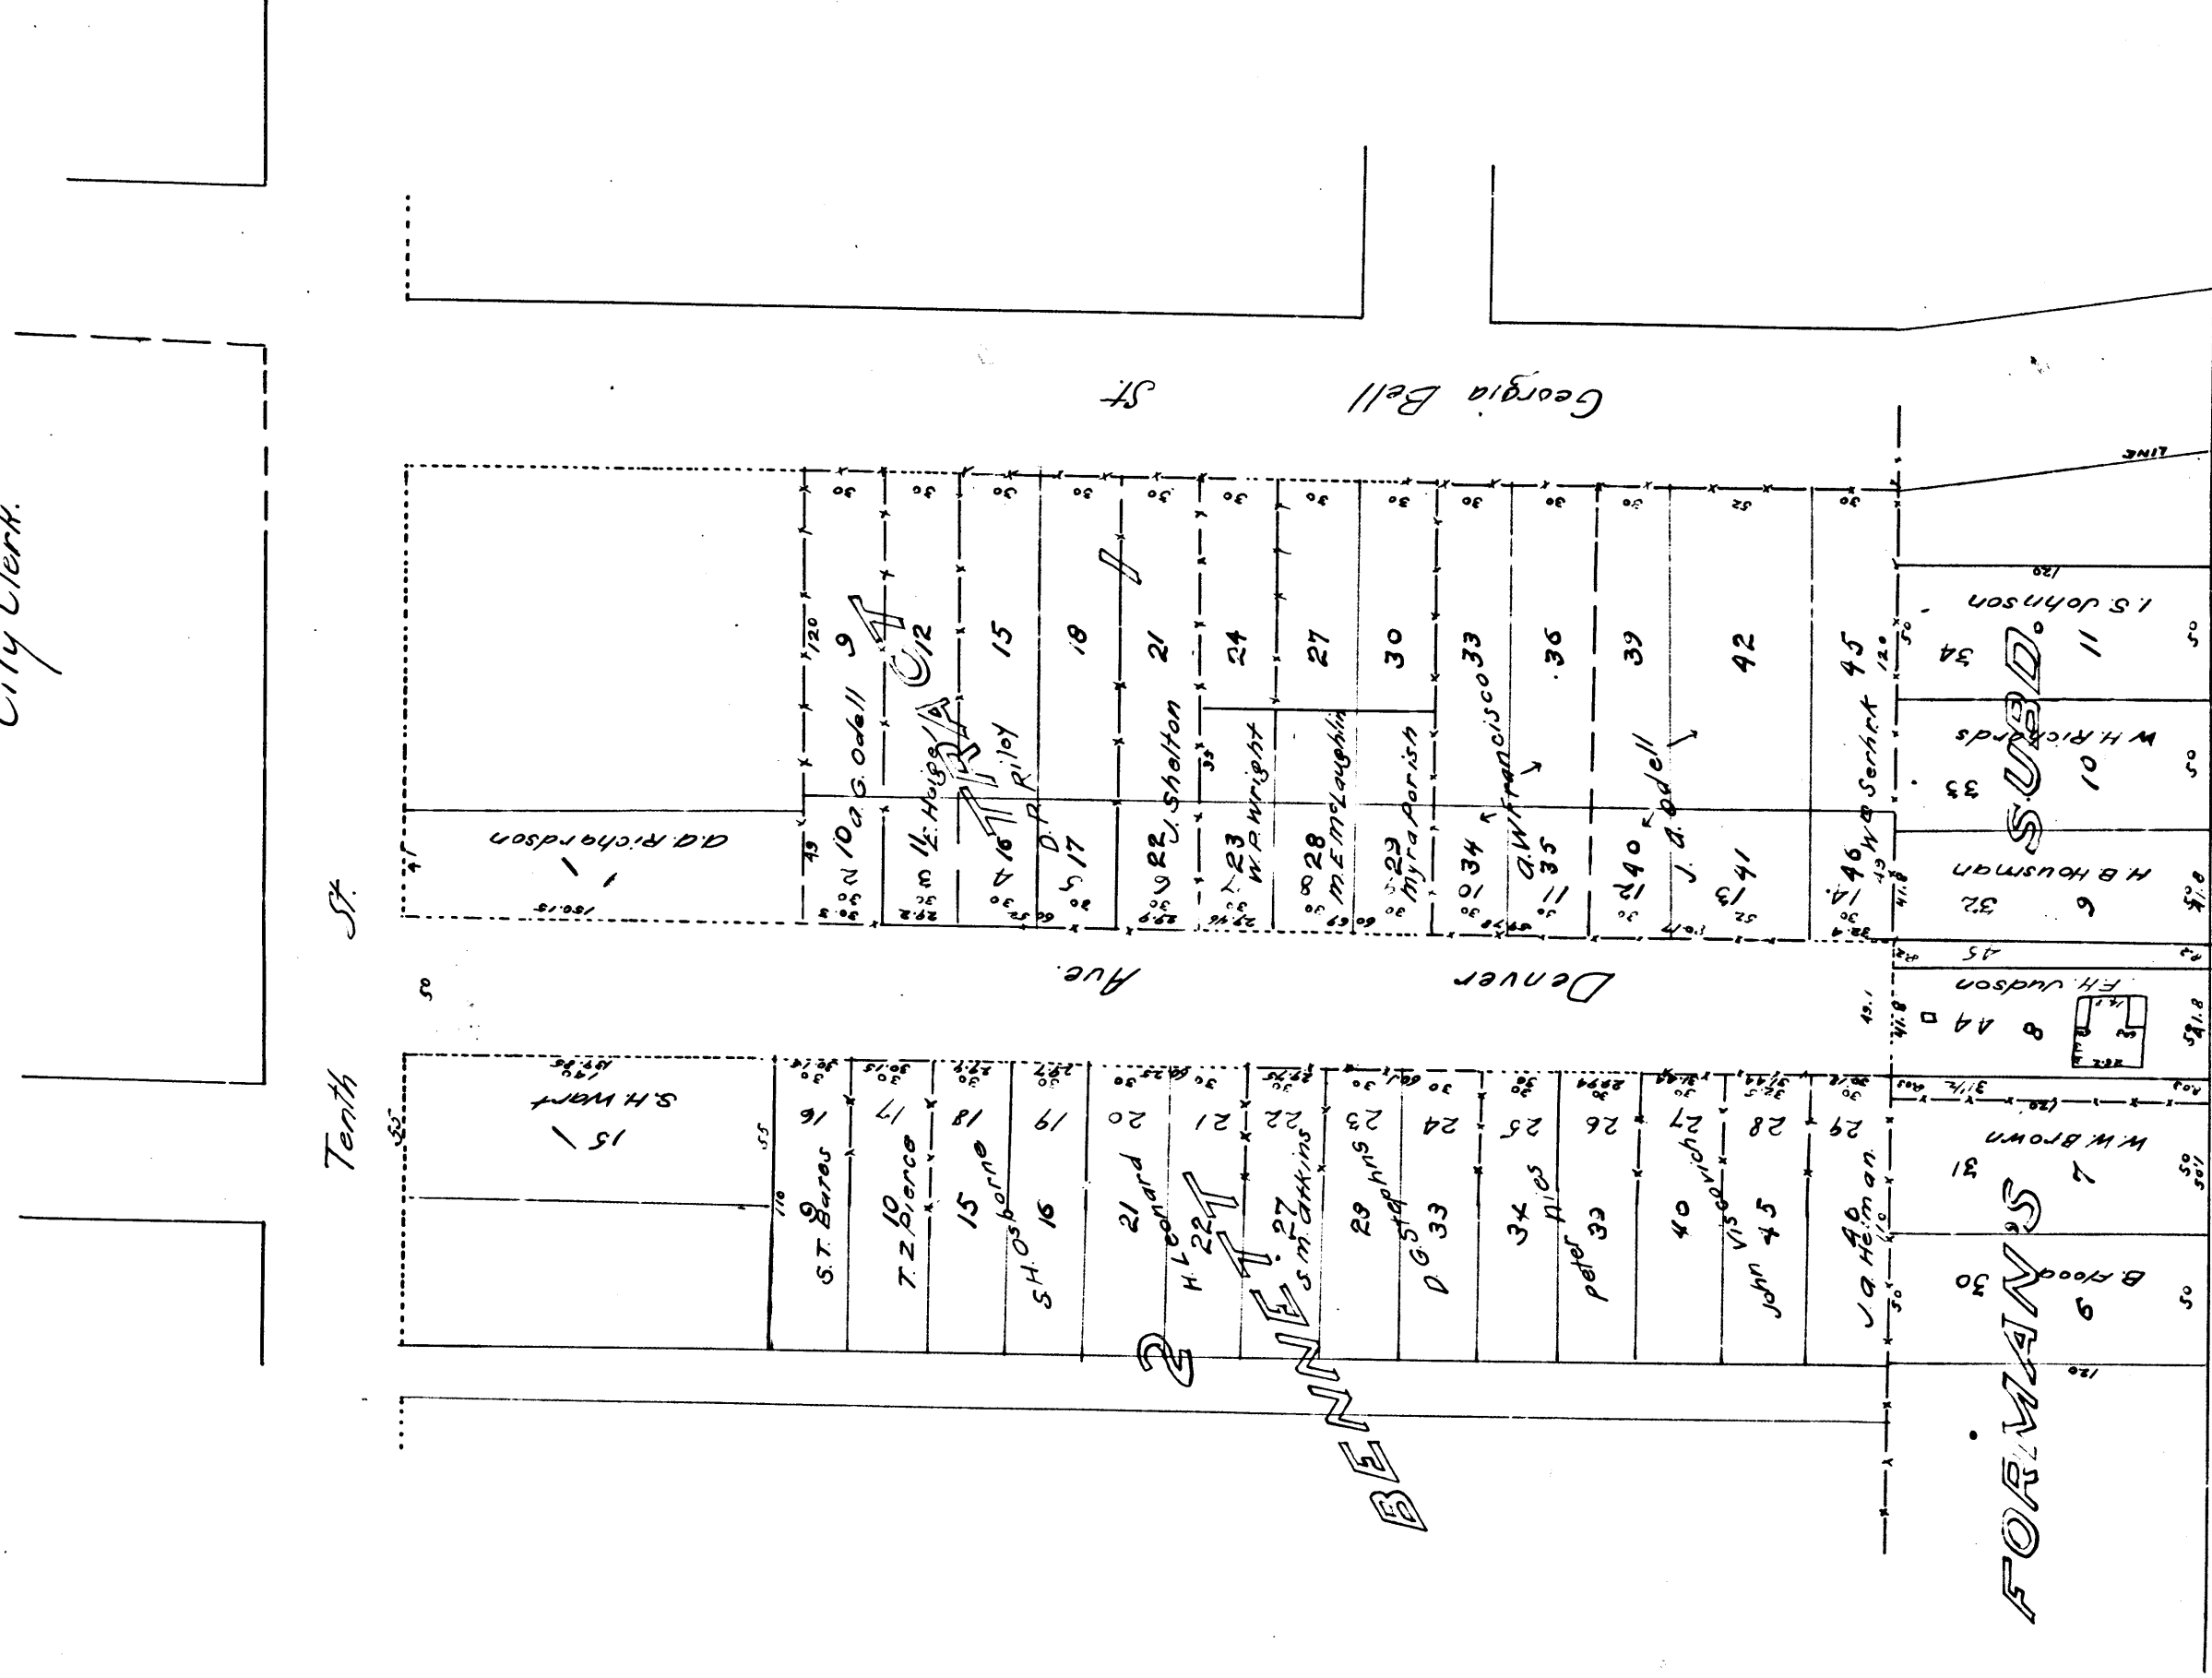

R.F. 34