


WEST
CITY BOUNDARY

LOT 6 BLK 26 H.S.


LOT 3 BLK 23 H.S.

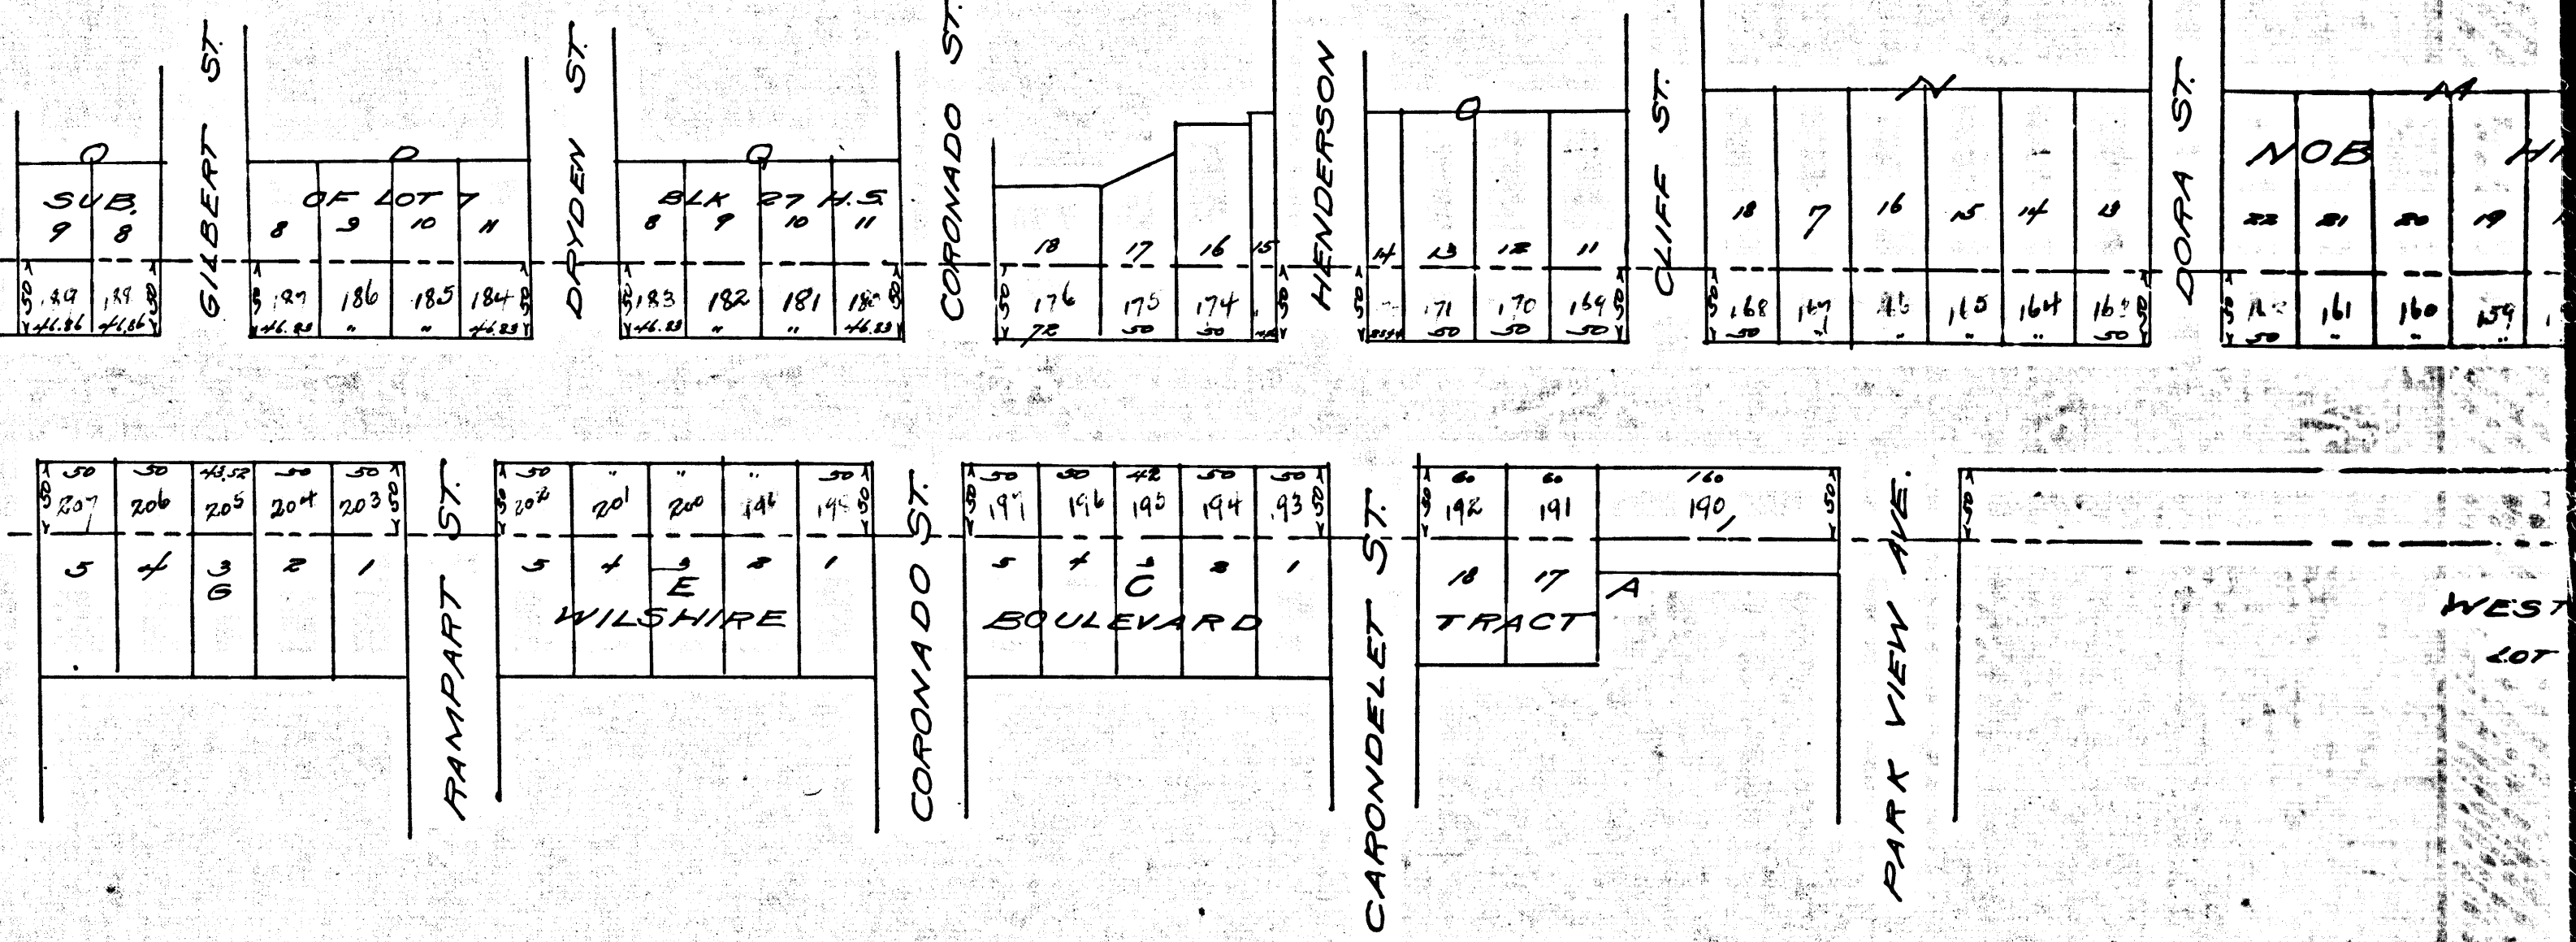

R.F. 63
A1 OF A4

FREMONT

Confirmed and
JL

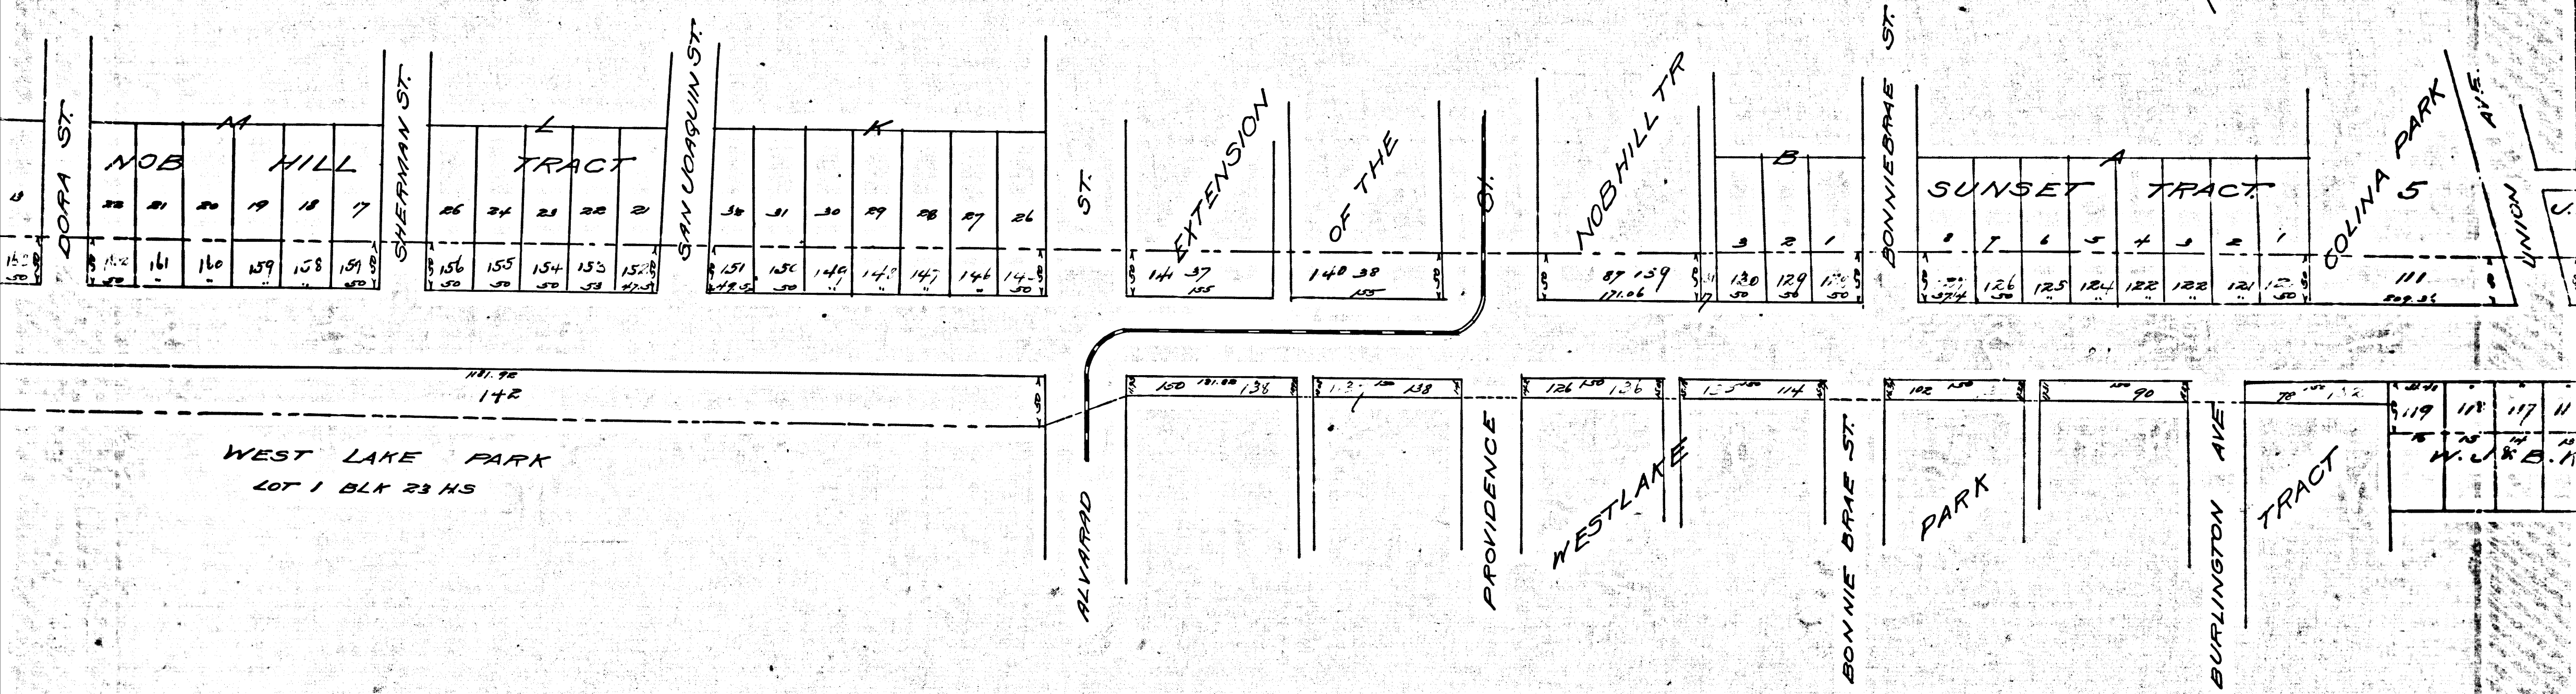

R.F.	63	
A2	OF	A4


MAP
OF THE
ASSESSMENT DISTRICT.
FOR THE
OPENING AND WIDENING
OF
SIXTH STREET

BETWEEN
FREMONT ST. AND THE WEST LINE OF THE GALPIN TRACT.

Scale, 100ft to 1 inch

Confirmed and Adopted by Council
July 20th 1896

Exhibit "A"

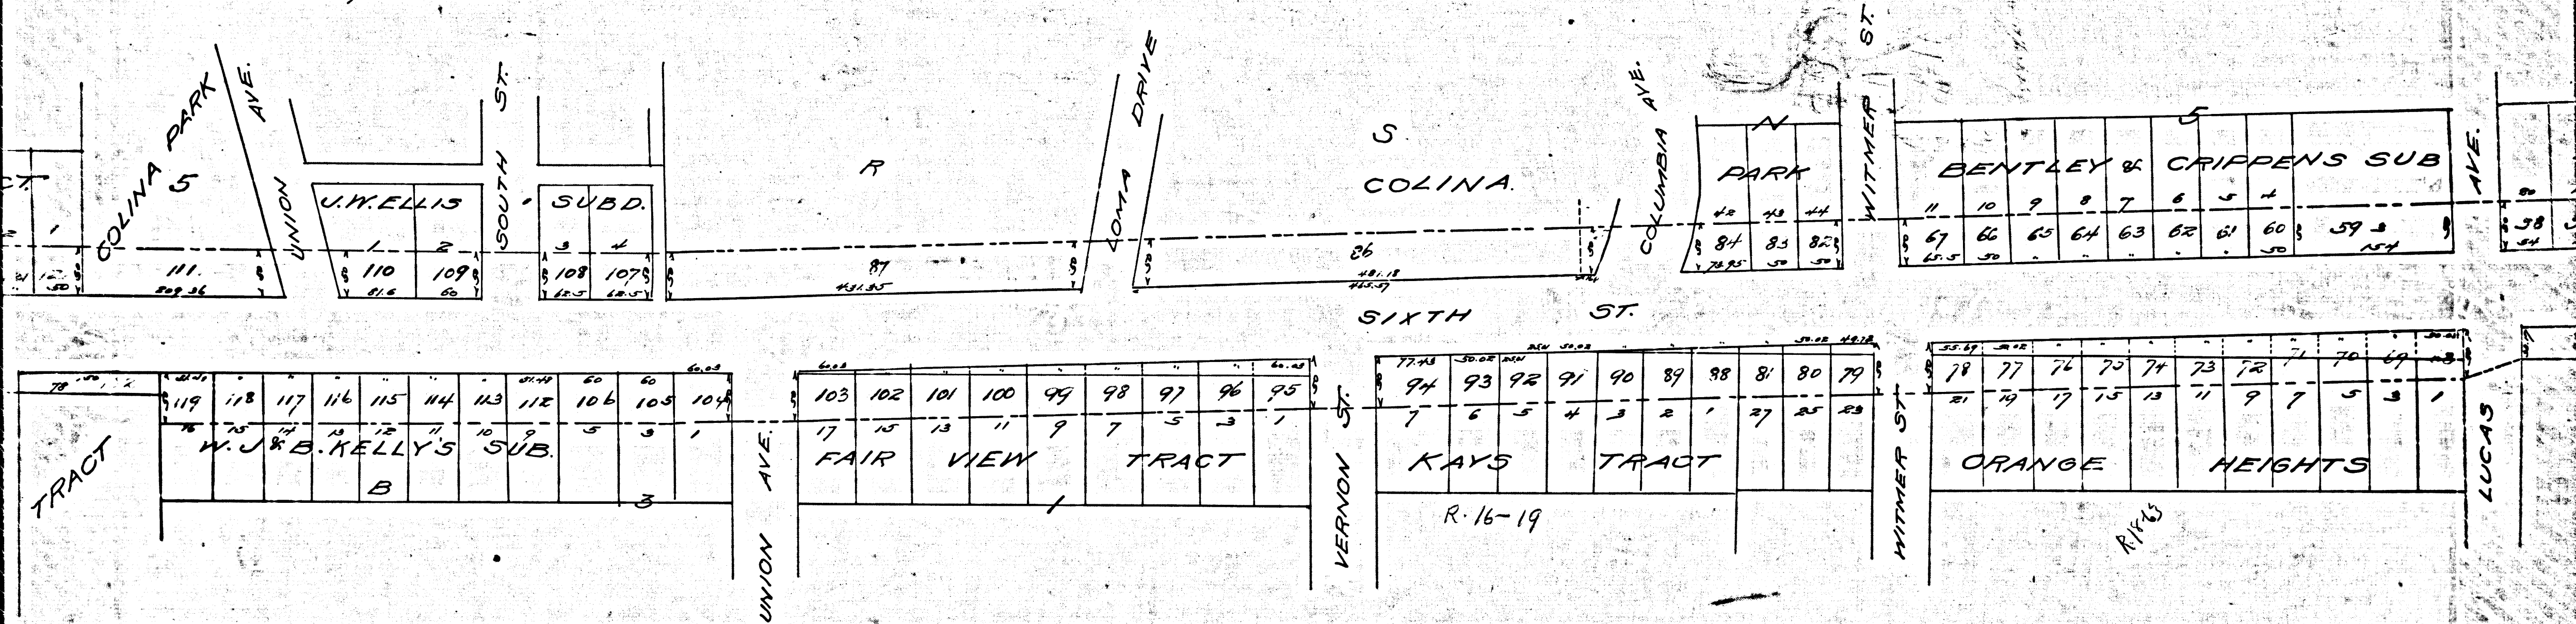

R.F. 63
A3 OF A4

CRIPPENS SUB

5	4	3	2	1
58	57	56	55	54
53	52	51	50	49

DOWNNEY TRACT

20	18	16	14	12	10	8	6	4	2
58	57	56	55	54	53	52	51	50	49

WASHINGTON TRACT

20	18	16	14	12	10	8
34	33	32	31	30	28	27
26	25	24	23	22	21	20

HEIGHTS

73	72	71	70	69	68
11	9	7	5	3	1

ST.



46	45	44
89	88	87

FAUL'S SCHOOL

43	42	41	40	39	38
86	85	84	83	82	81

SUB

37	36	35
63	62	61

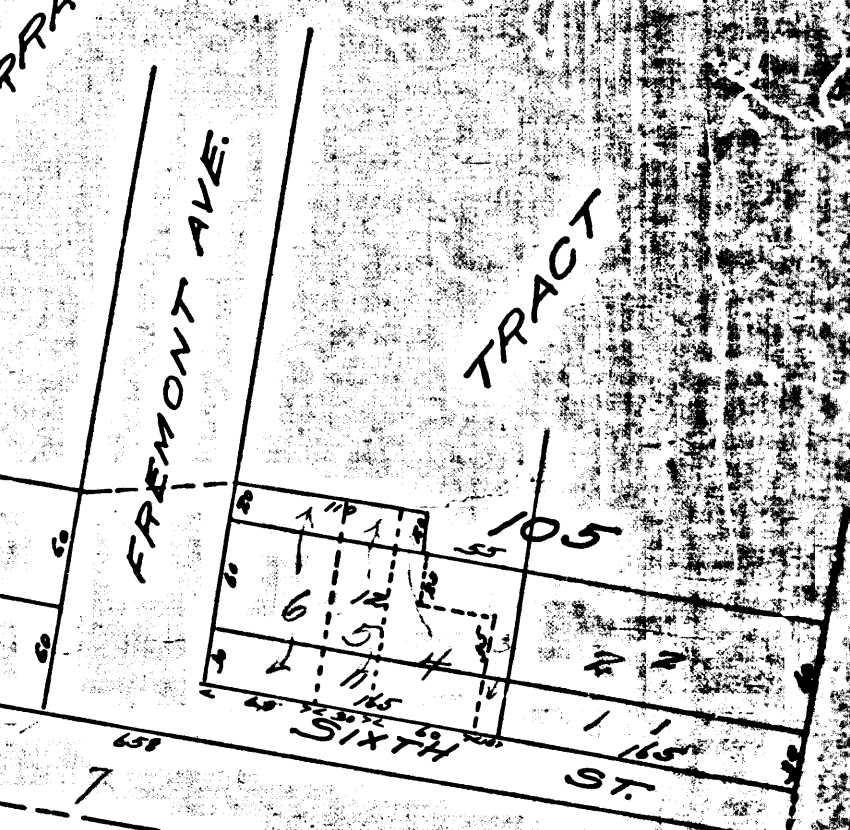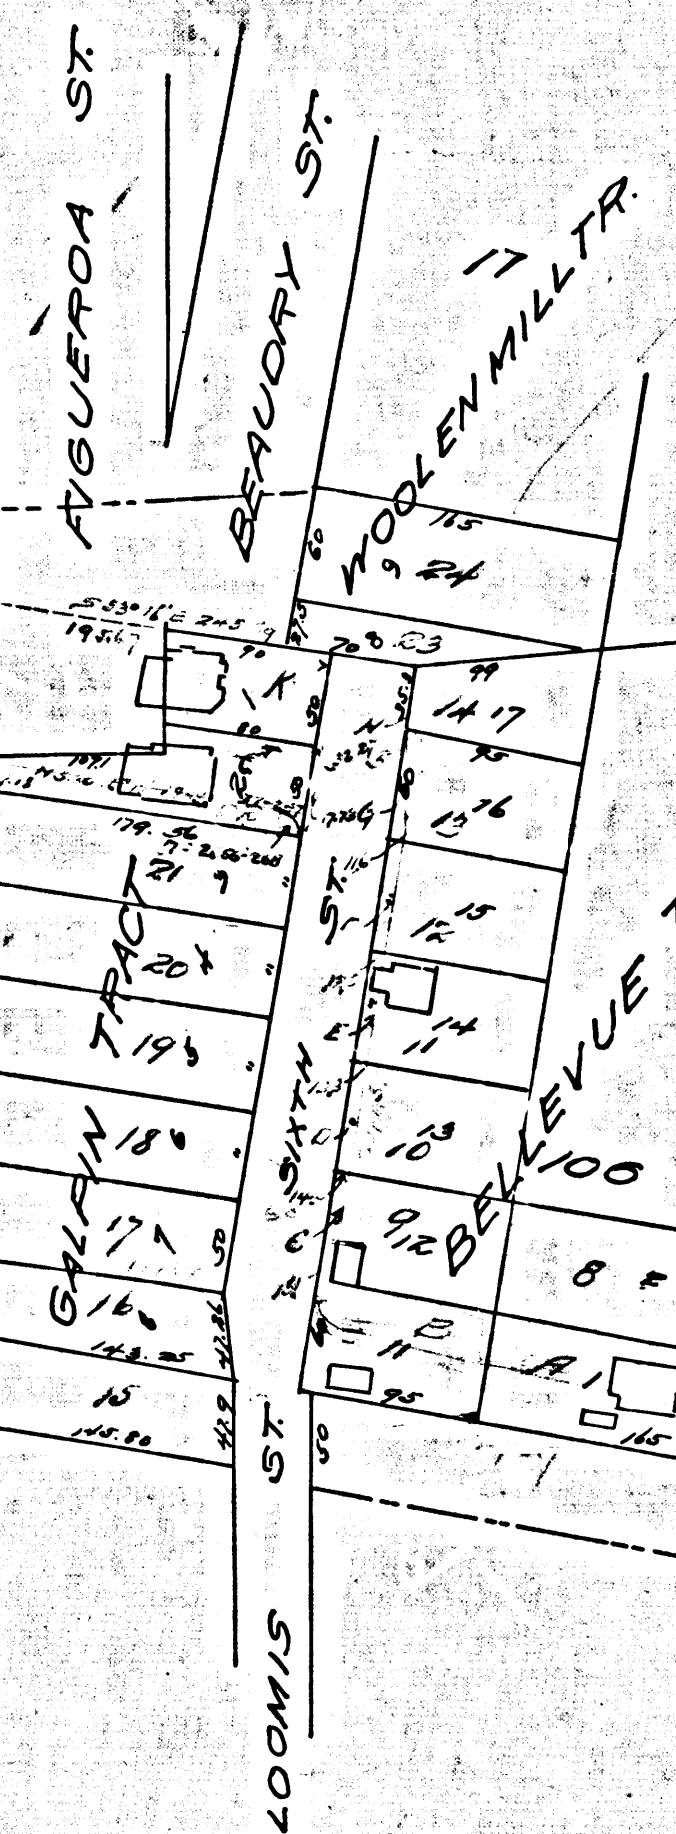

R.F. 63
A 4 OF A 4