



Map #55

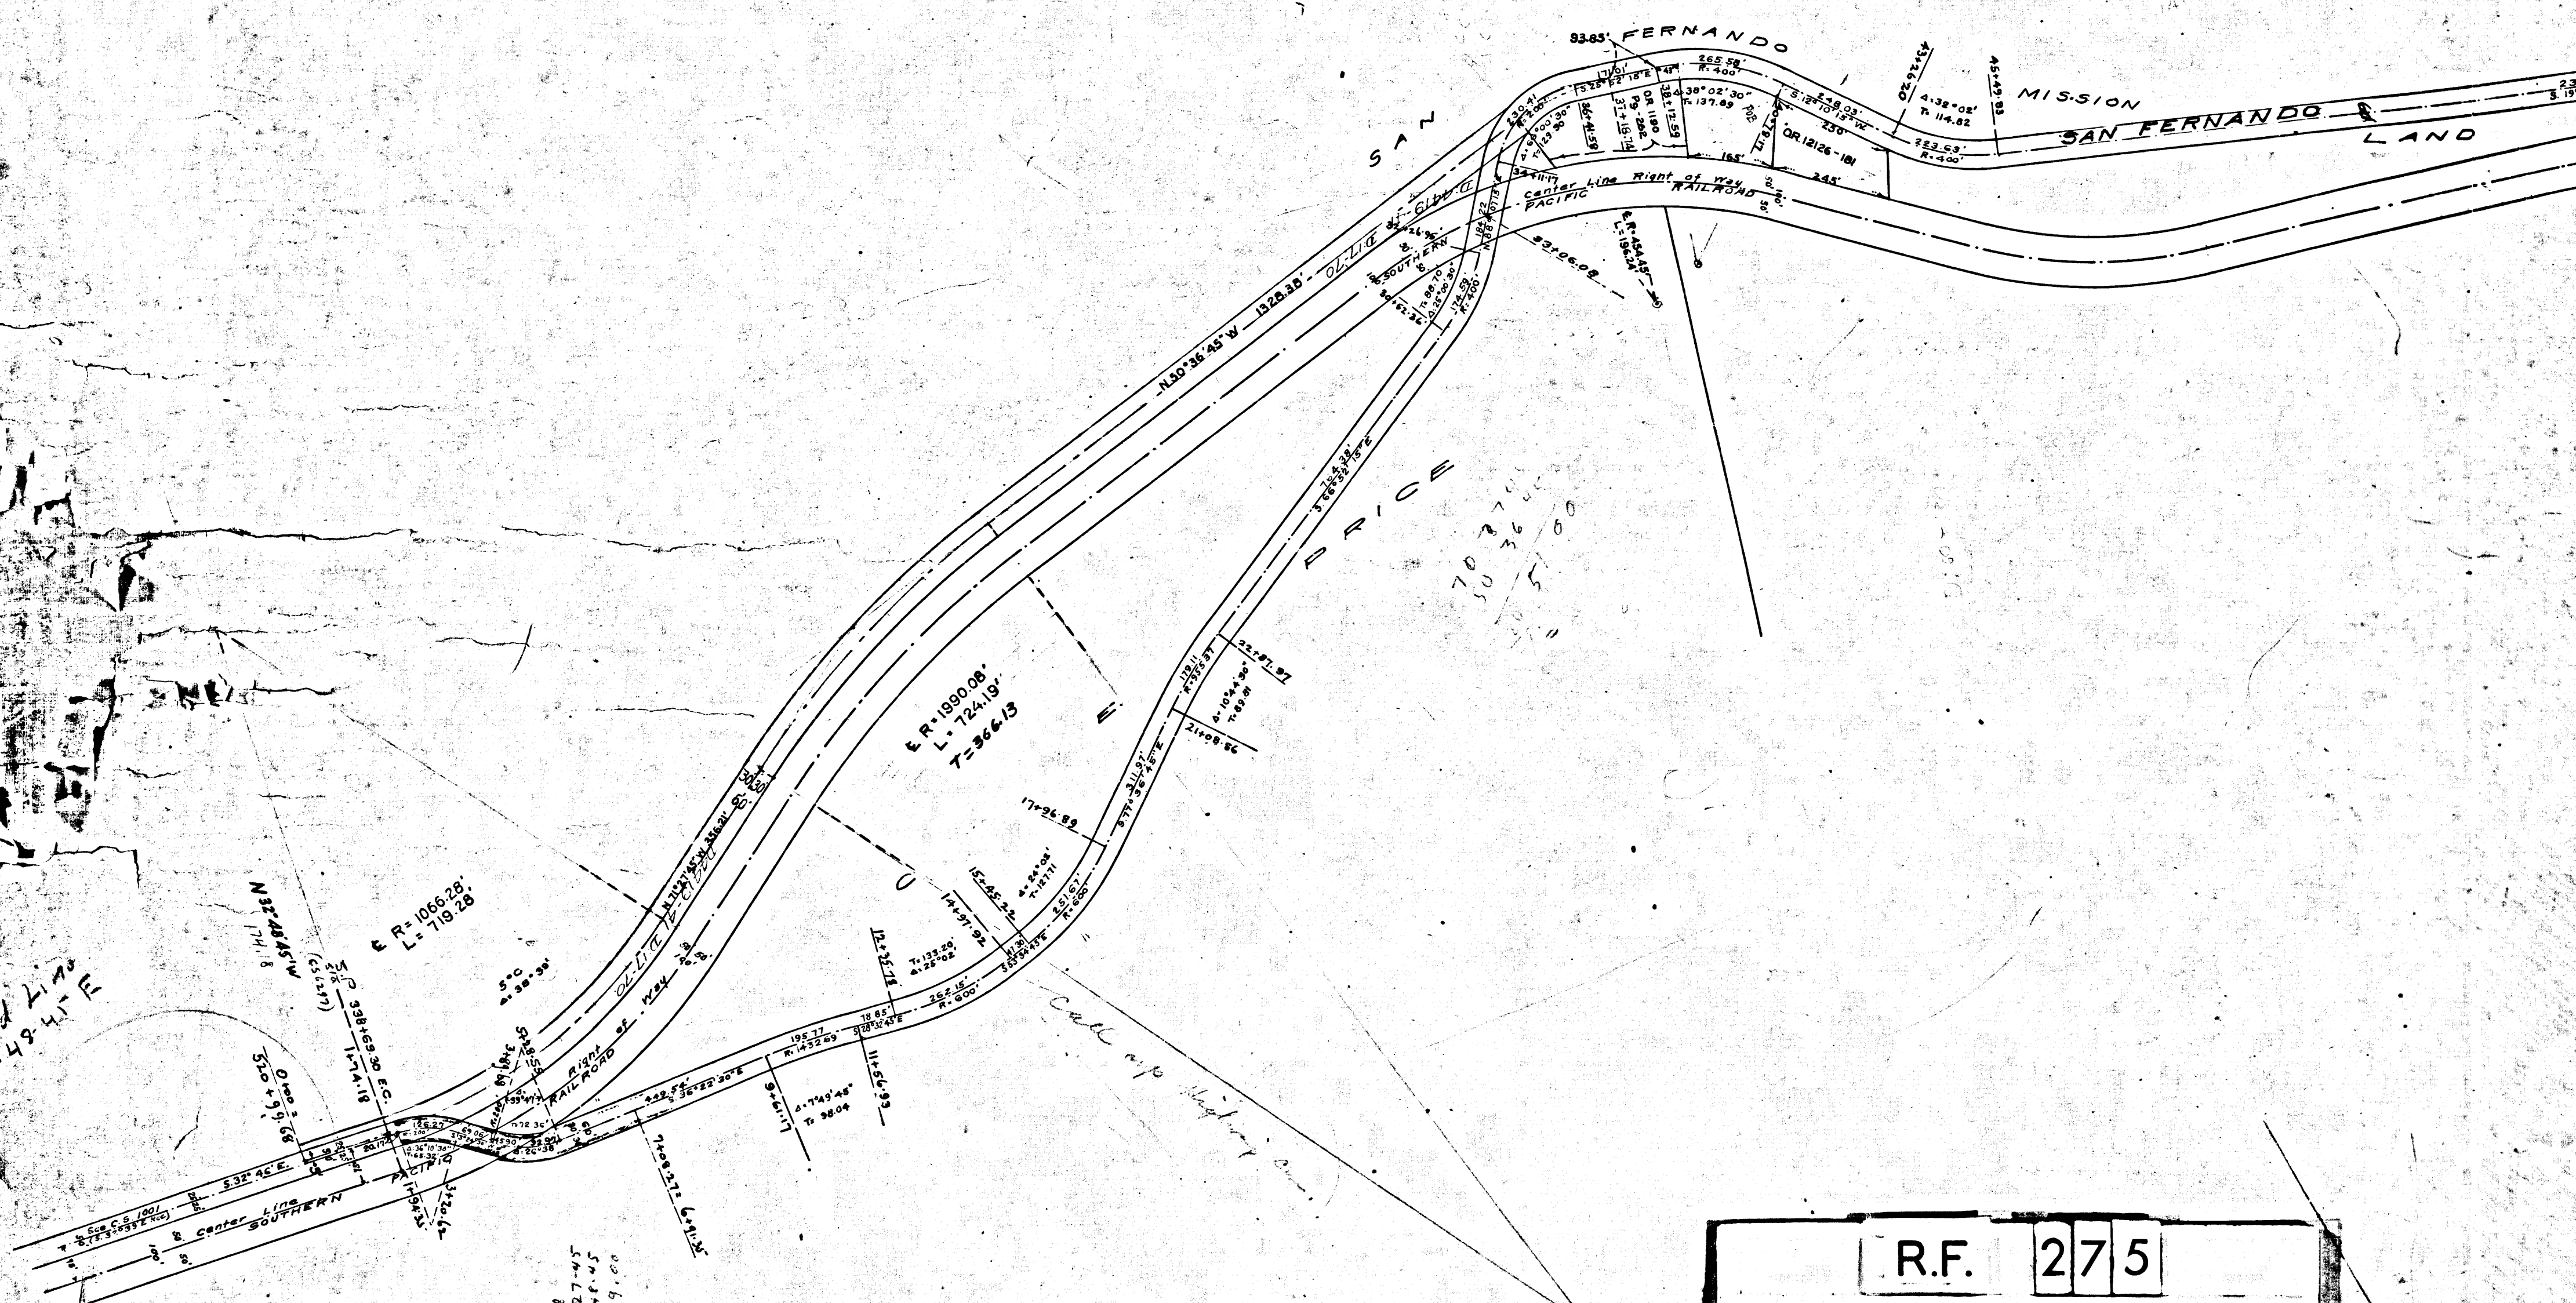

R.F.	275
A1	OF A5

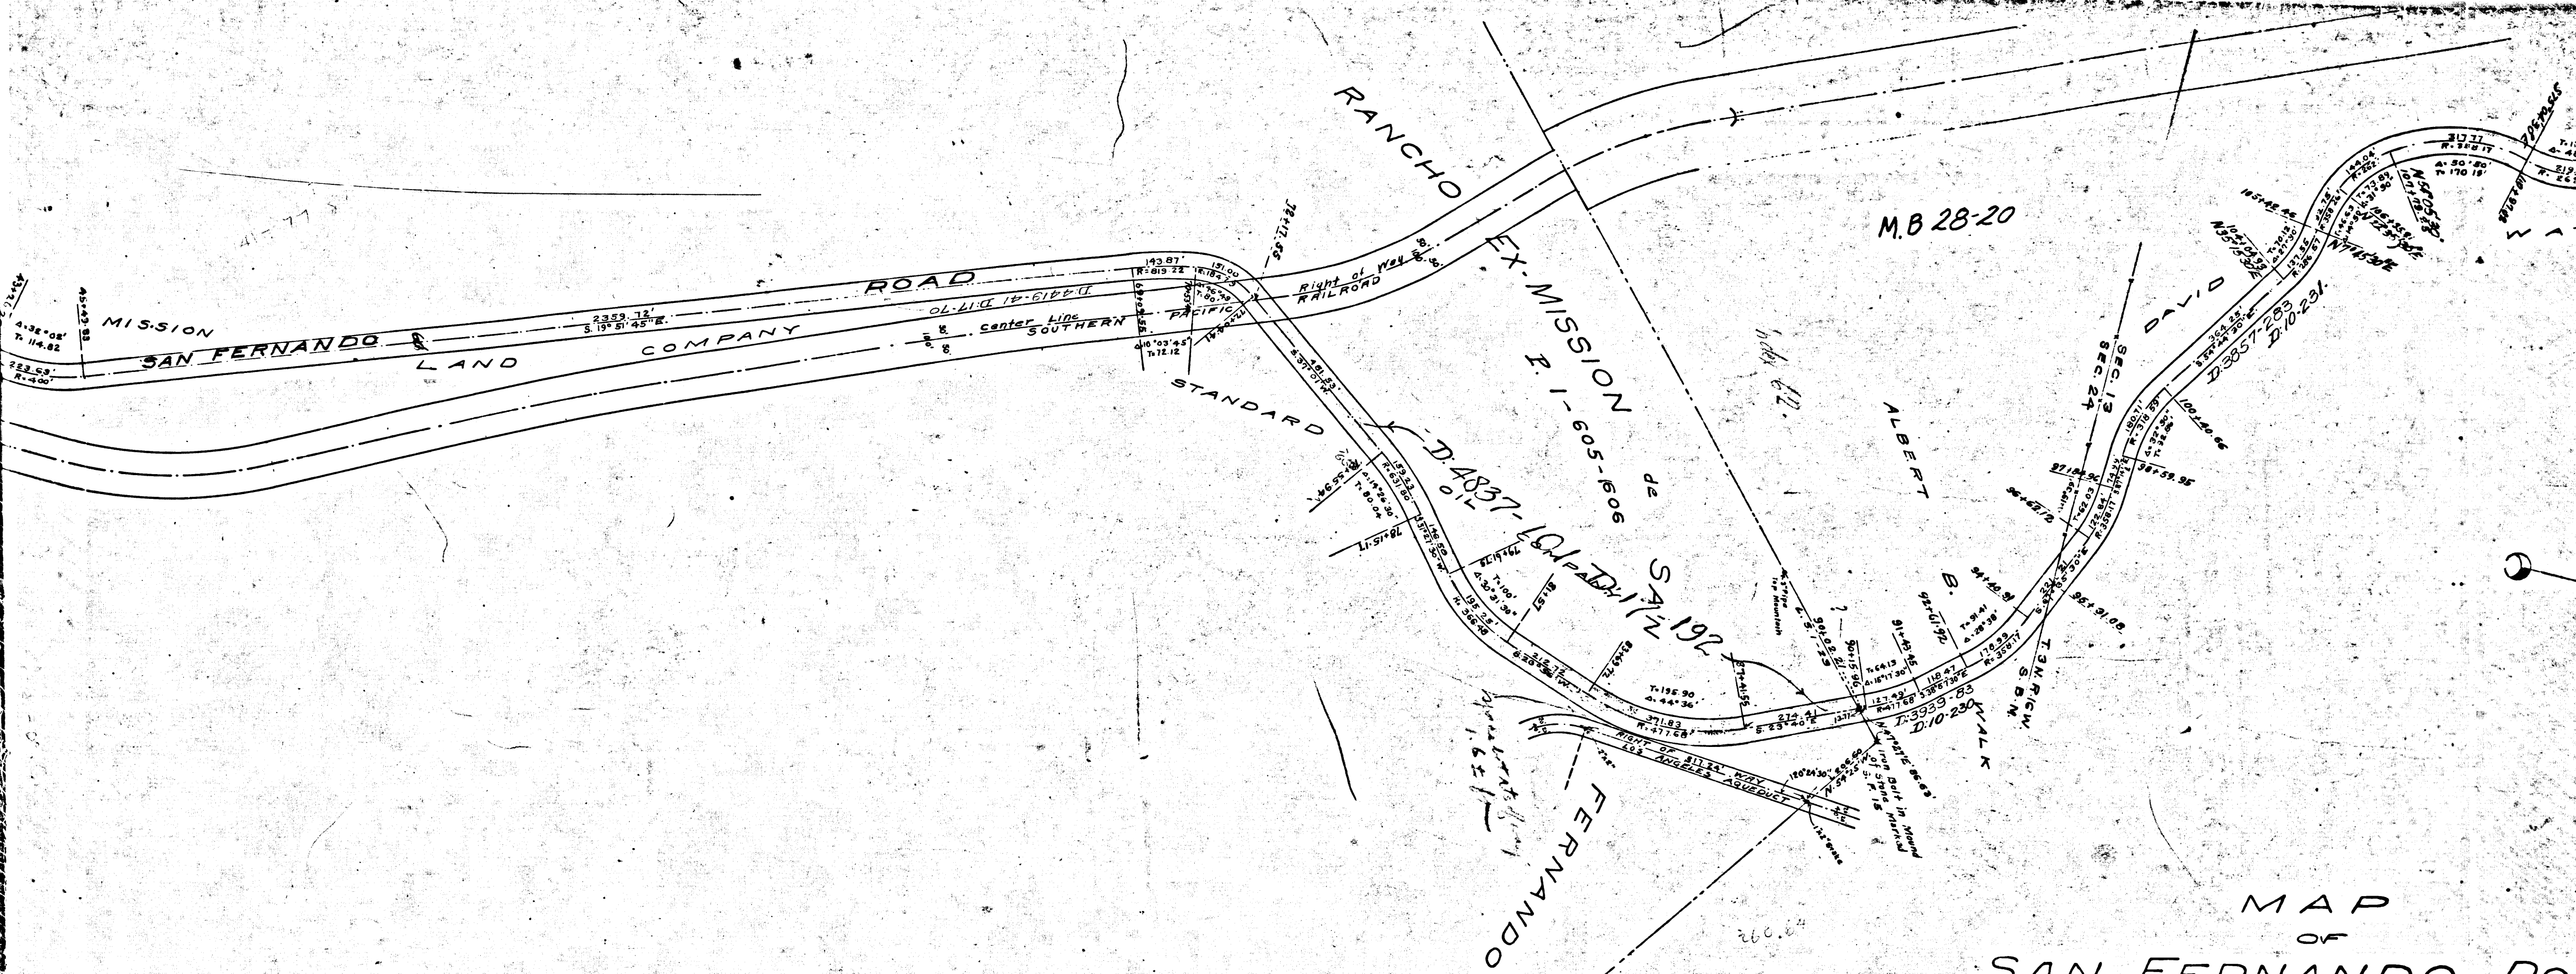



MAP  
OF  
SAN FERNANDO ROAD

Through portions of the Rancho Ex Mission & San Fernando and San  
T. 3 N., R. 16 W., S. B. M. and a portion of the Rancho San Fernando  
Los Angeles County, California

Surveyed April-May, 1909


SCALE 1 INCH = 200 FT.

F. B. 45

I. M. 234-117

R.F. 275  
A2 OF A5



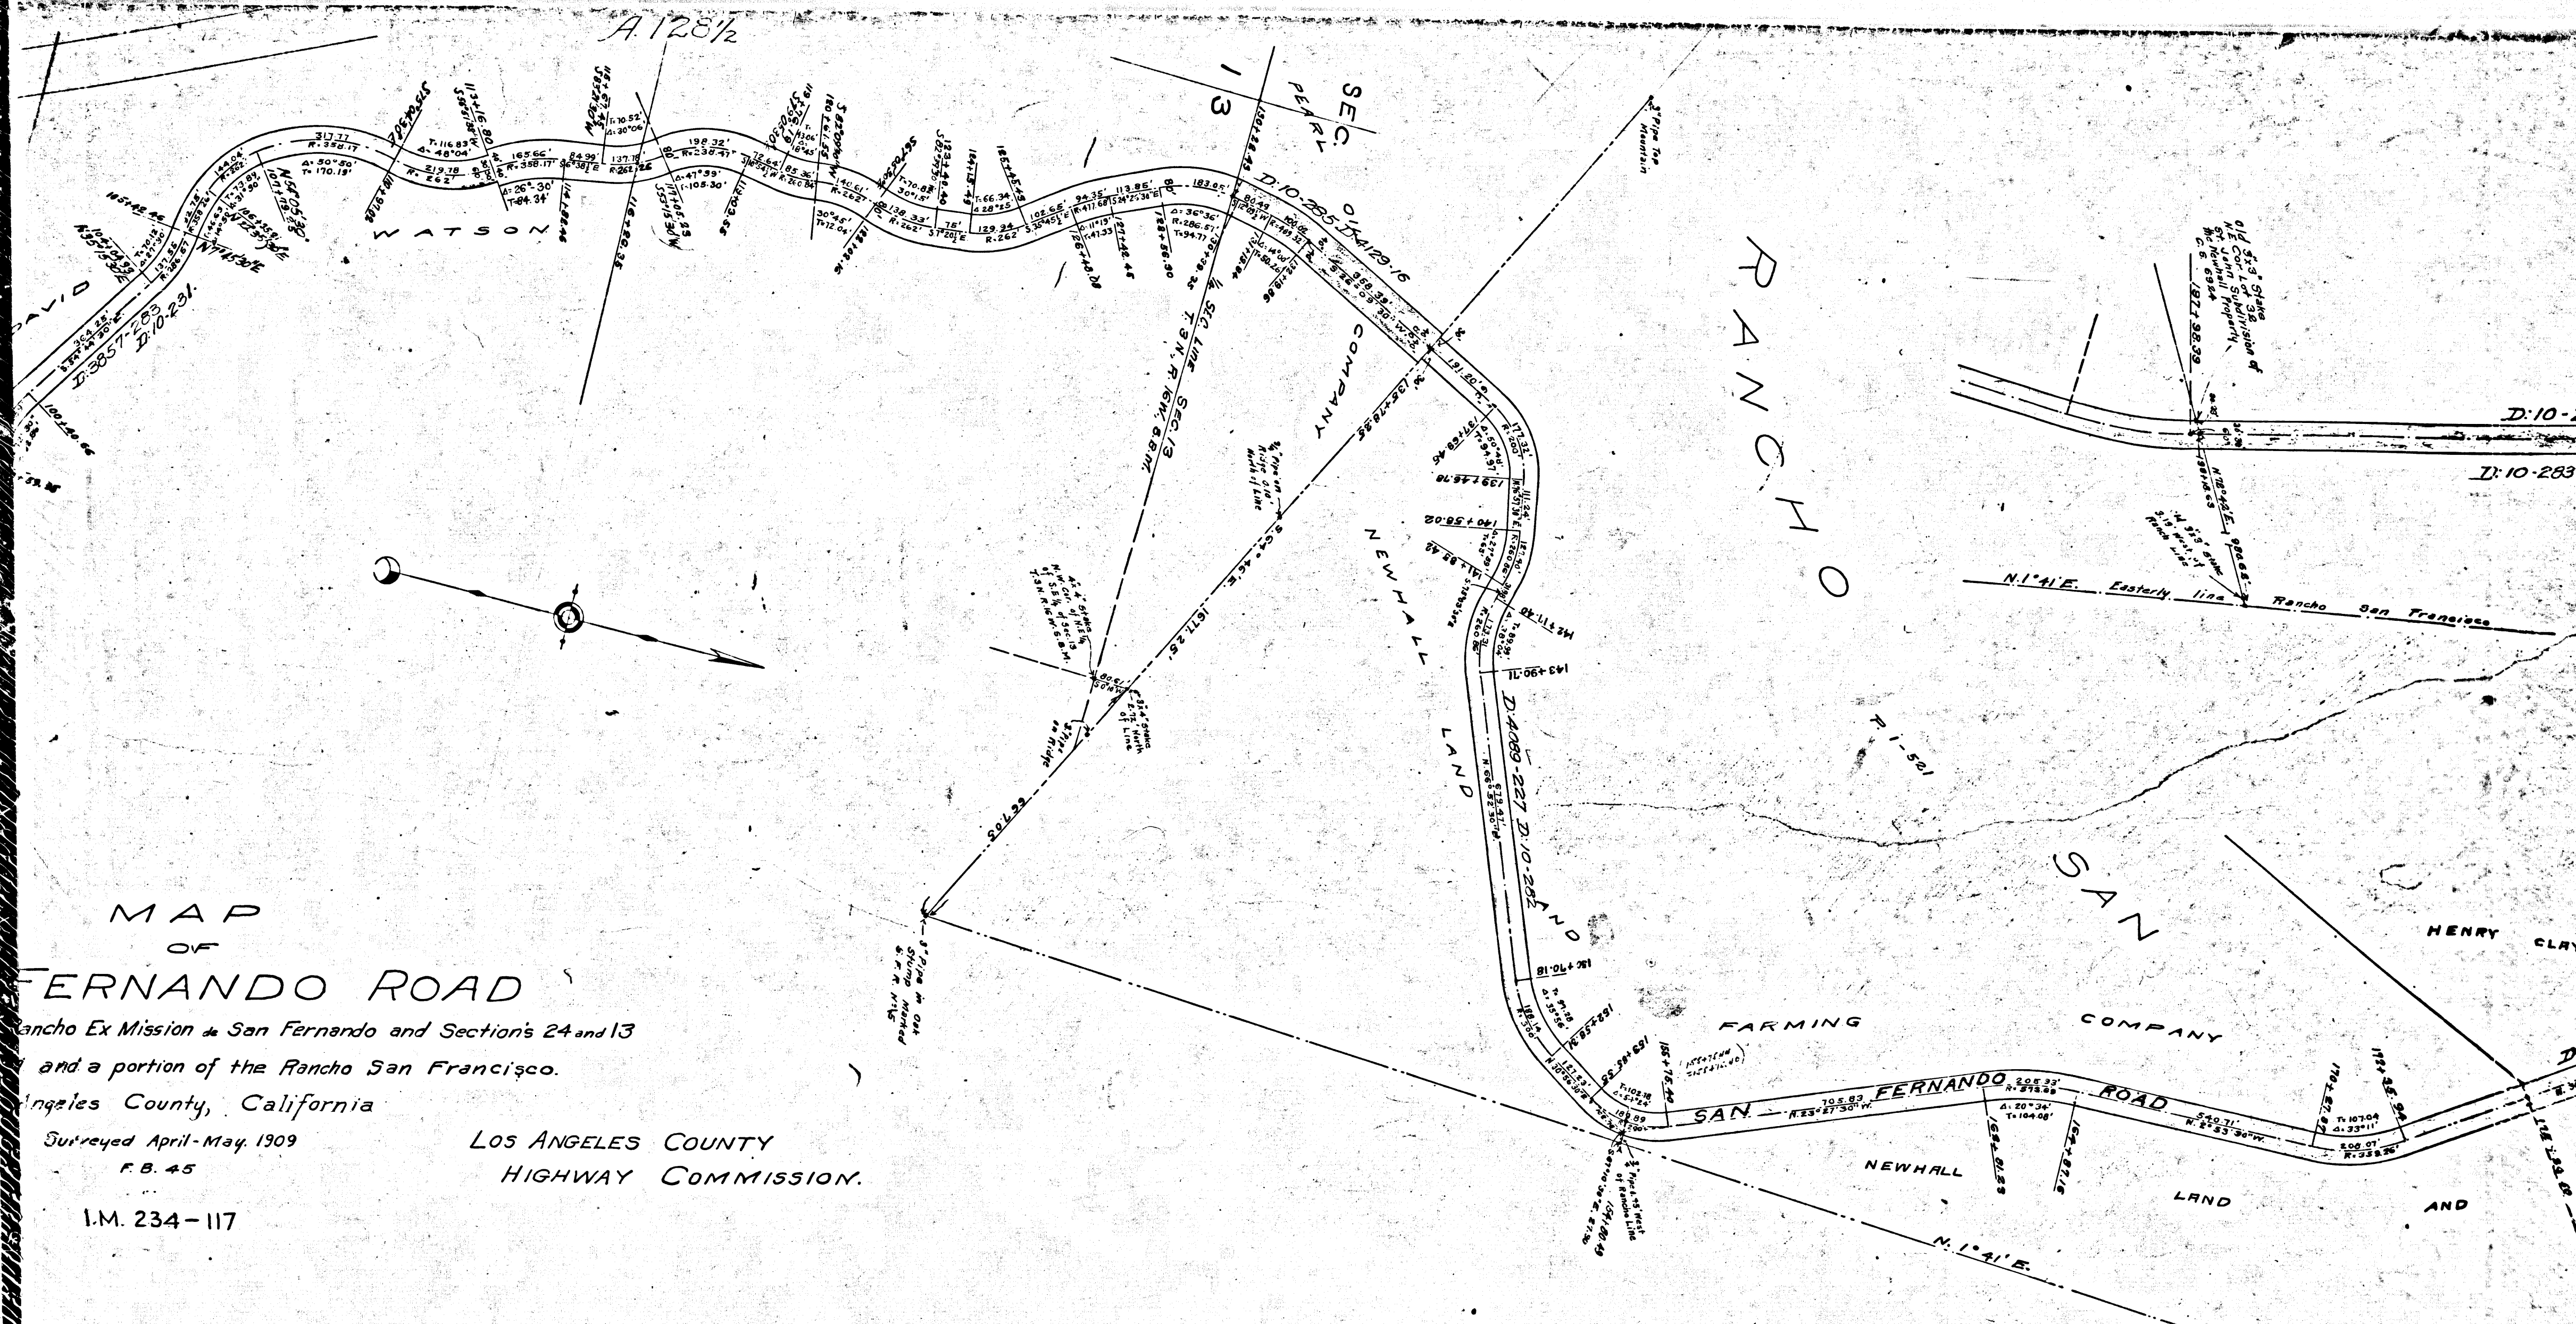

MAP  
OF  
FERNANDO ROAD  
Rancho Ex Mission & San Fernando and Sections 24 and 13  
and a portion of the Rancho San Francisco.  
Los Angeles County, California

LOS ANGELES COUNTY  
HIGHWAY COMMISSION.

Surveyed April-May, 1909  
F.B. 45

I.M. 234-117

R.F. 275  
A3 OF A5


A. 107, pg 12

2



Pipe Top Mountain

RANCHO

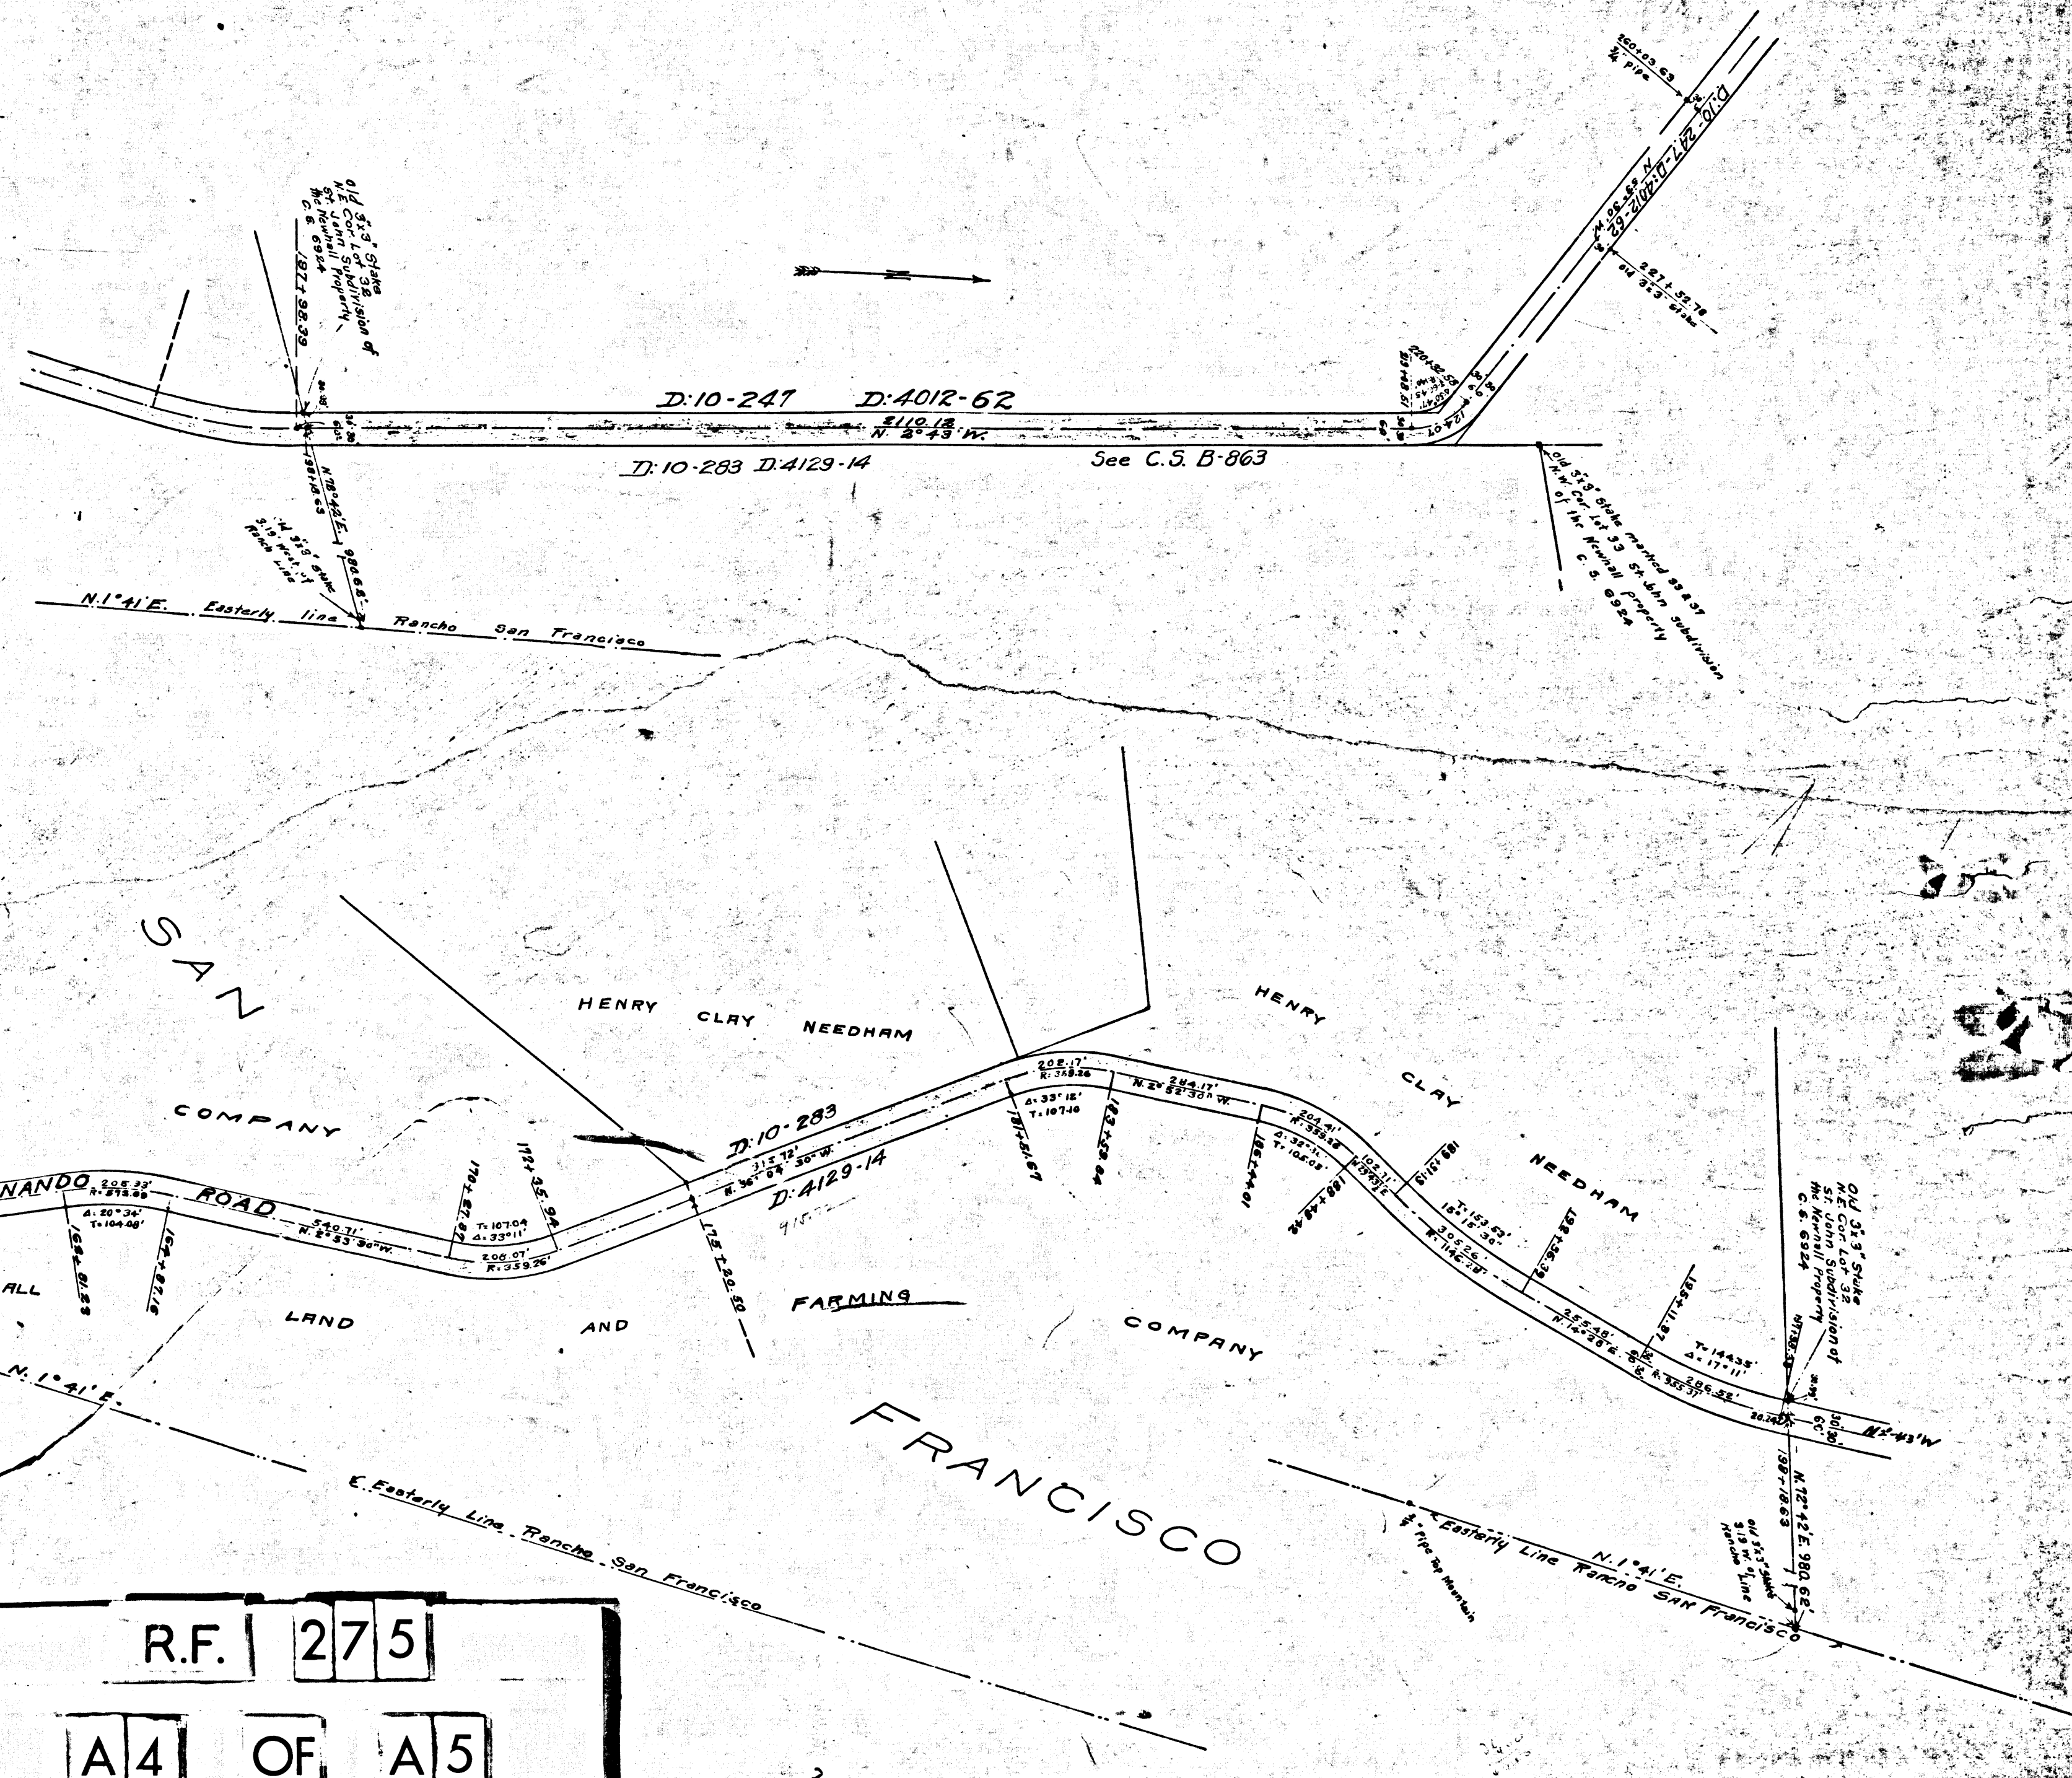


A. 104, pg 12

R.F.	275
A4	OF A5

3



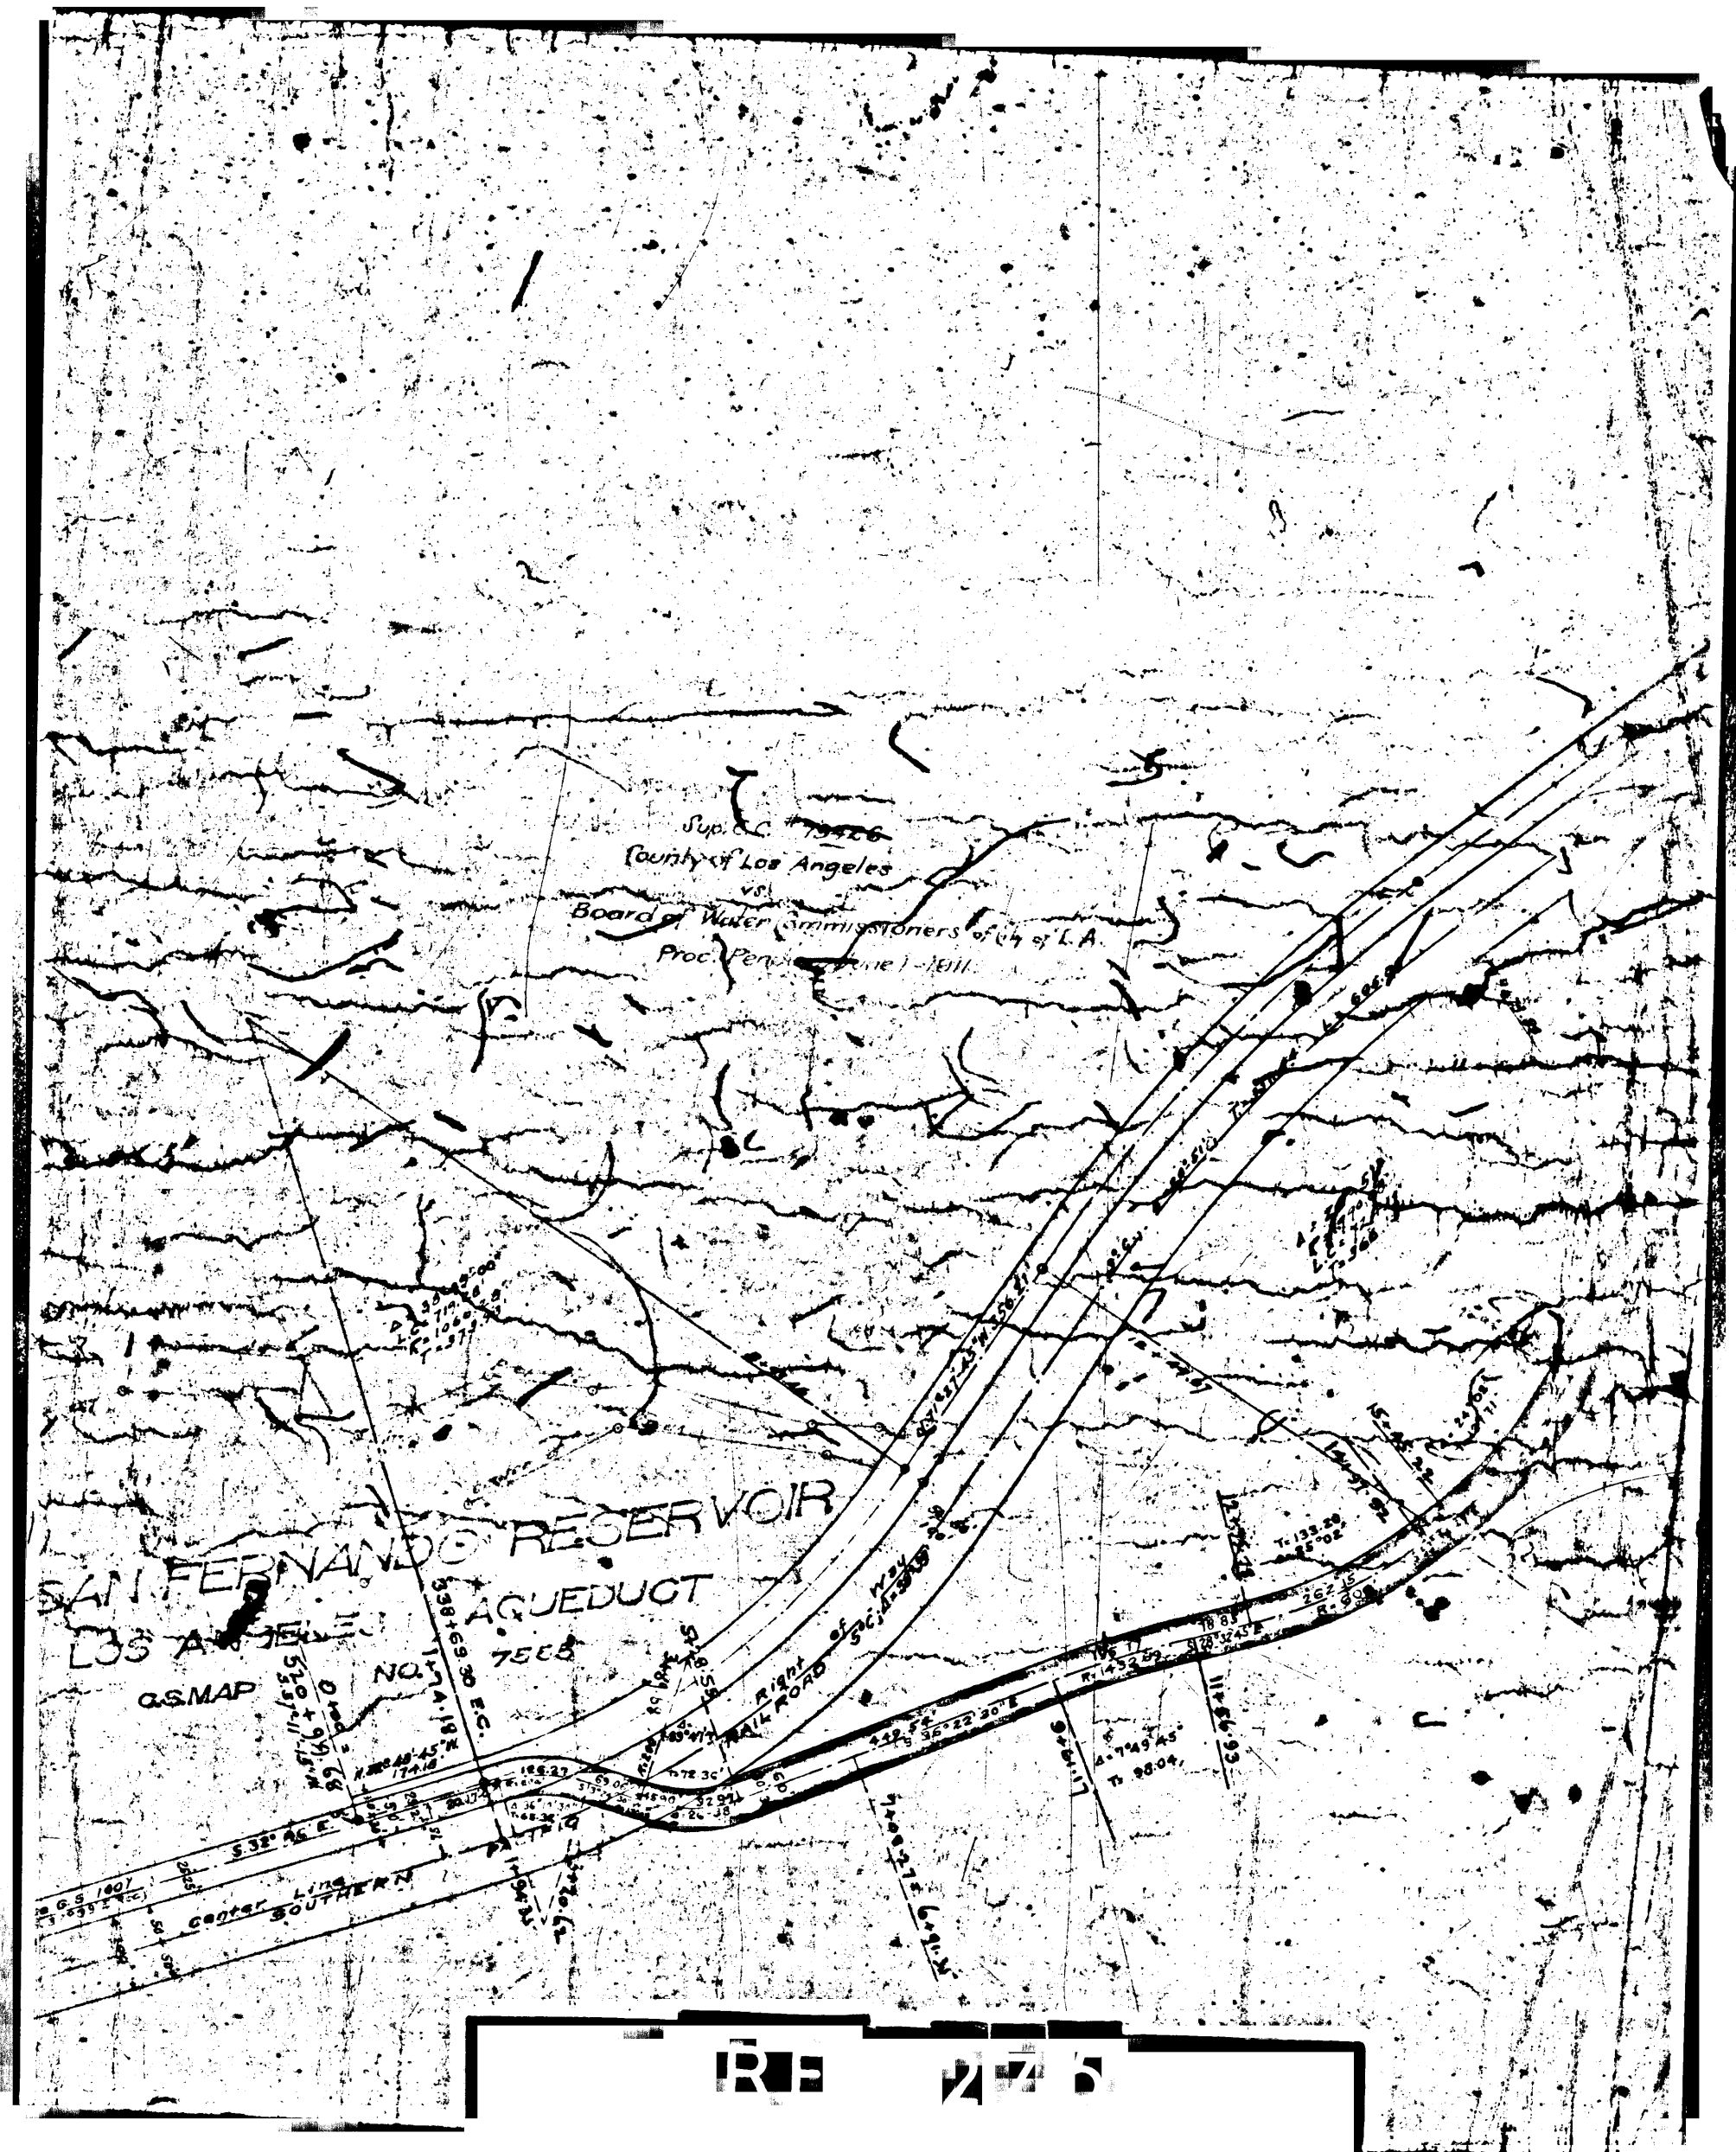

45 OF 45