


Location of Modesta St. Ord. 39570
Checked by J. S. Kimball Oct. 30 1913

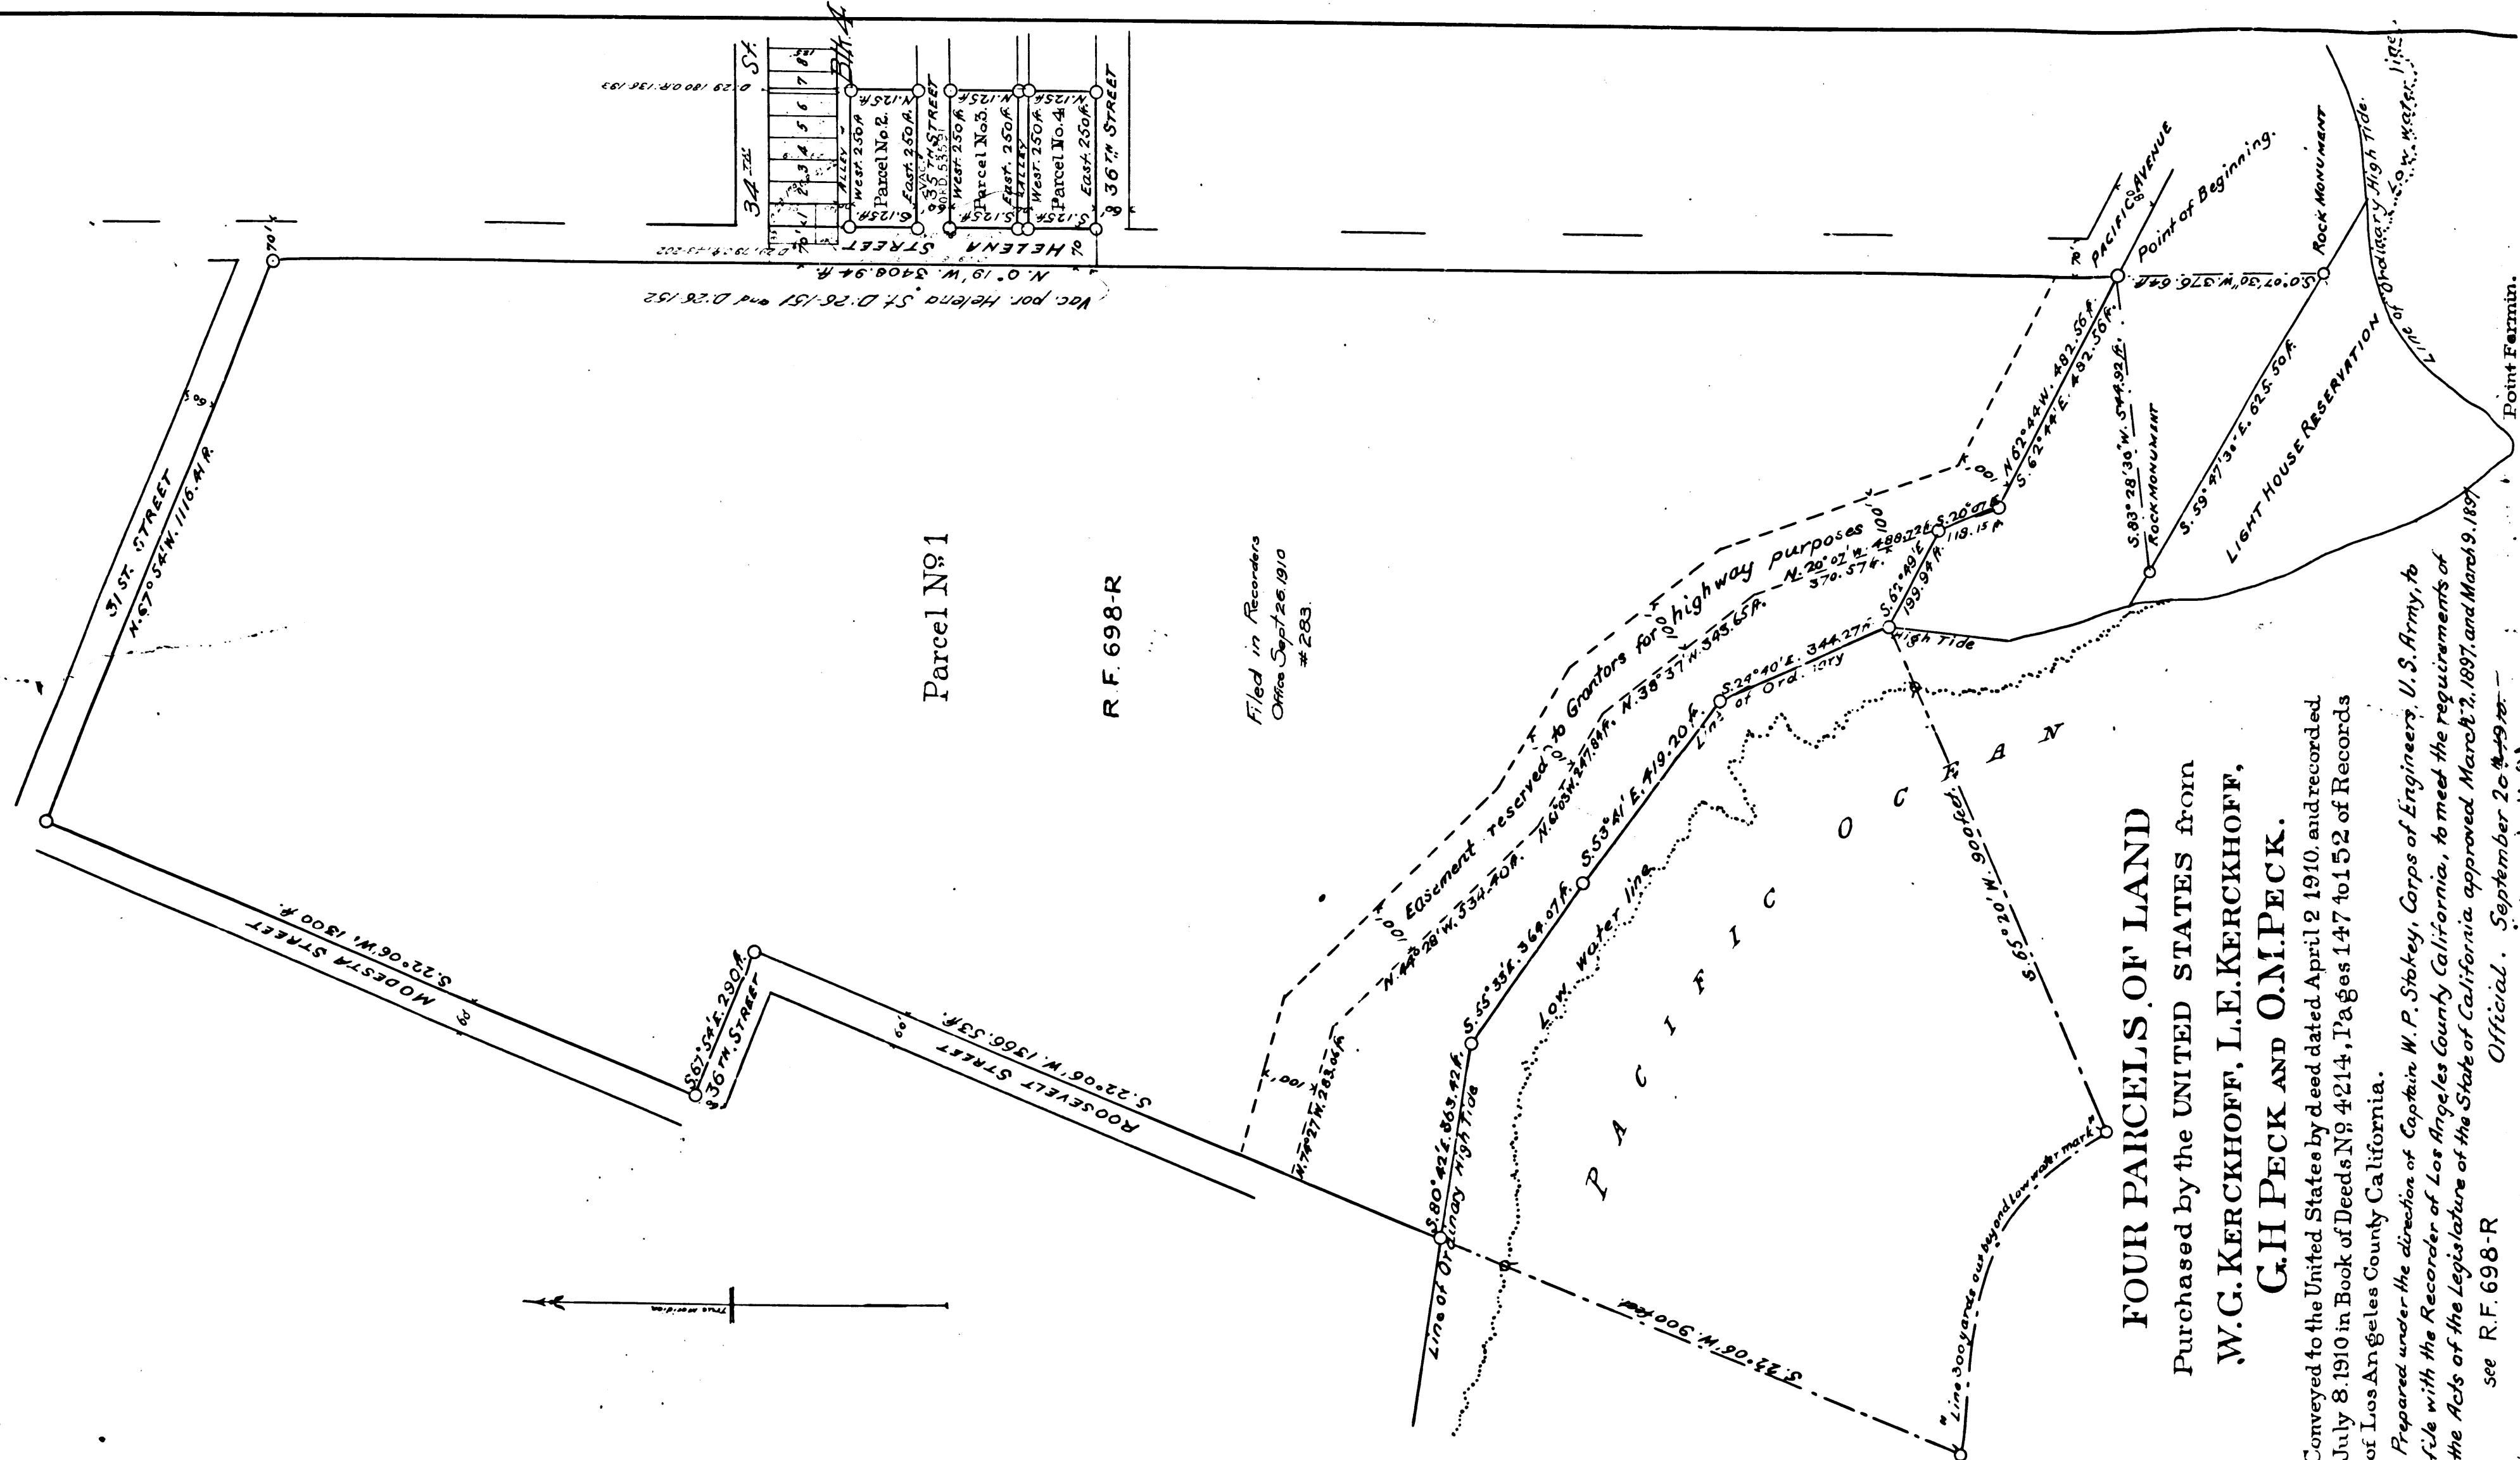

Parcel No. 1

R. F. 698-R

Filed in Records
Office Sept 26 1910
283

FOUR PARCELS OF LAND
 Purchased by the UNITED STATES from
W.G. KERCKHOFF, L.E. KERCKHOFF,
G.H. PECK and O.M. PECK.

Conveyed to the United States by deed dated April 2 1910, and recorded
 July 8 1910 in Book of Deeds No. 4214, Pages 147 to 152 of Records
 of Los Angeles County California.

Prepared under the direction of Captain W. P. Stokes, Corps of Engineers, U. S. Army, to
 file with the Recorder of Los Angeles County California, to meet the requirements of
 the Acts of the Legislature of the State of California approved March 2, 1897, and March 9, 1897.

see R. F. 698-R
 Official. September 26 1910

W. G. Kimball
 Surveyor, U. S. Army.

Scale of feet.

R.F. 283