


Anna Mc Knight

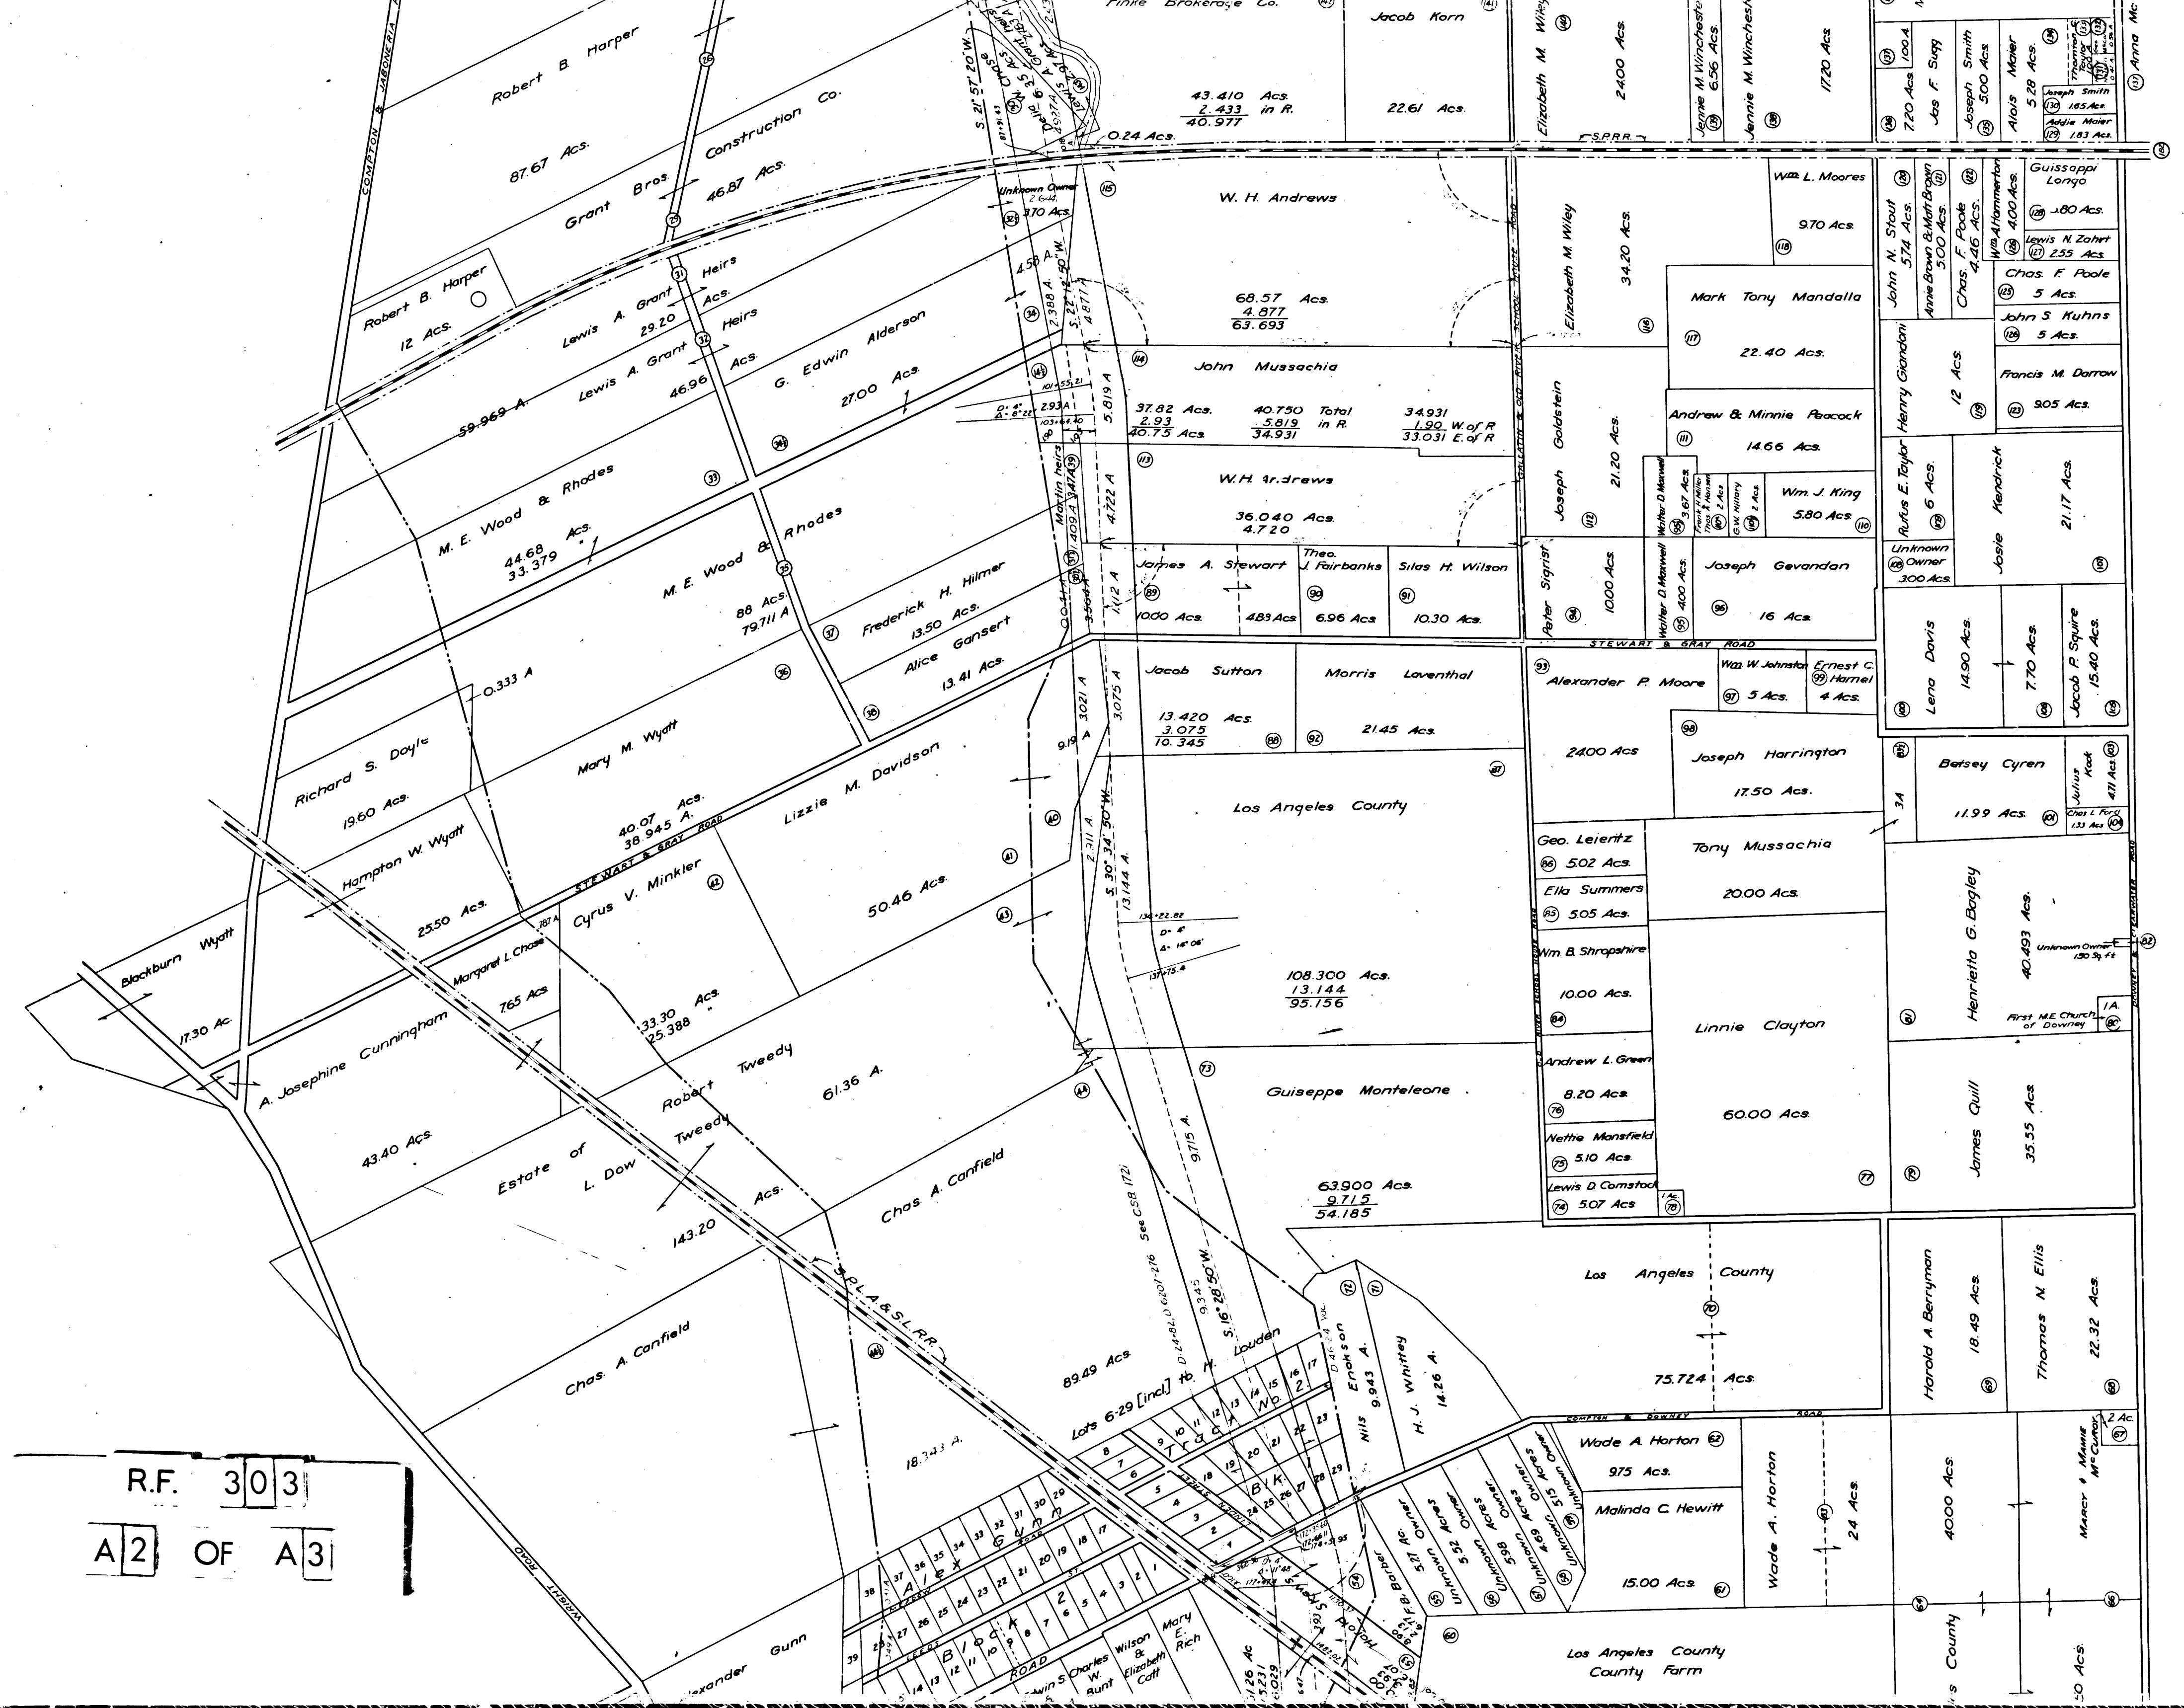

R.F. 303
 A 2 OF A 3

4

34

32

7


7

2

6

8

8

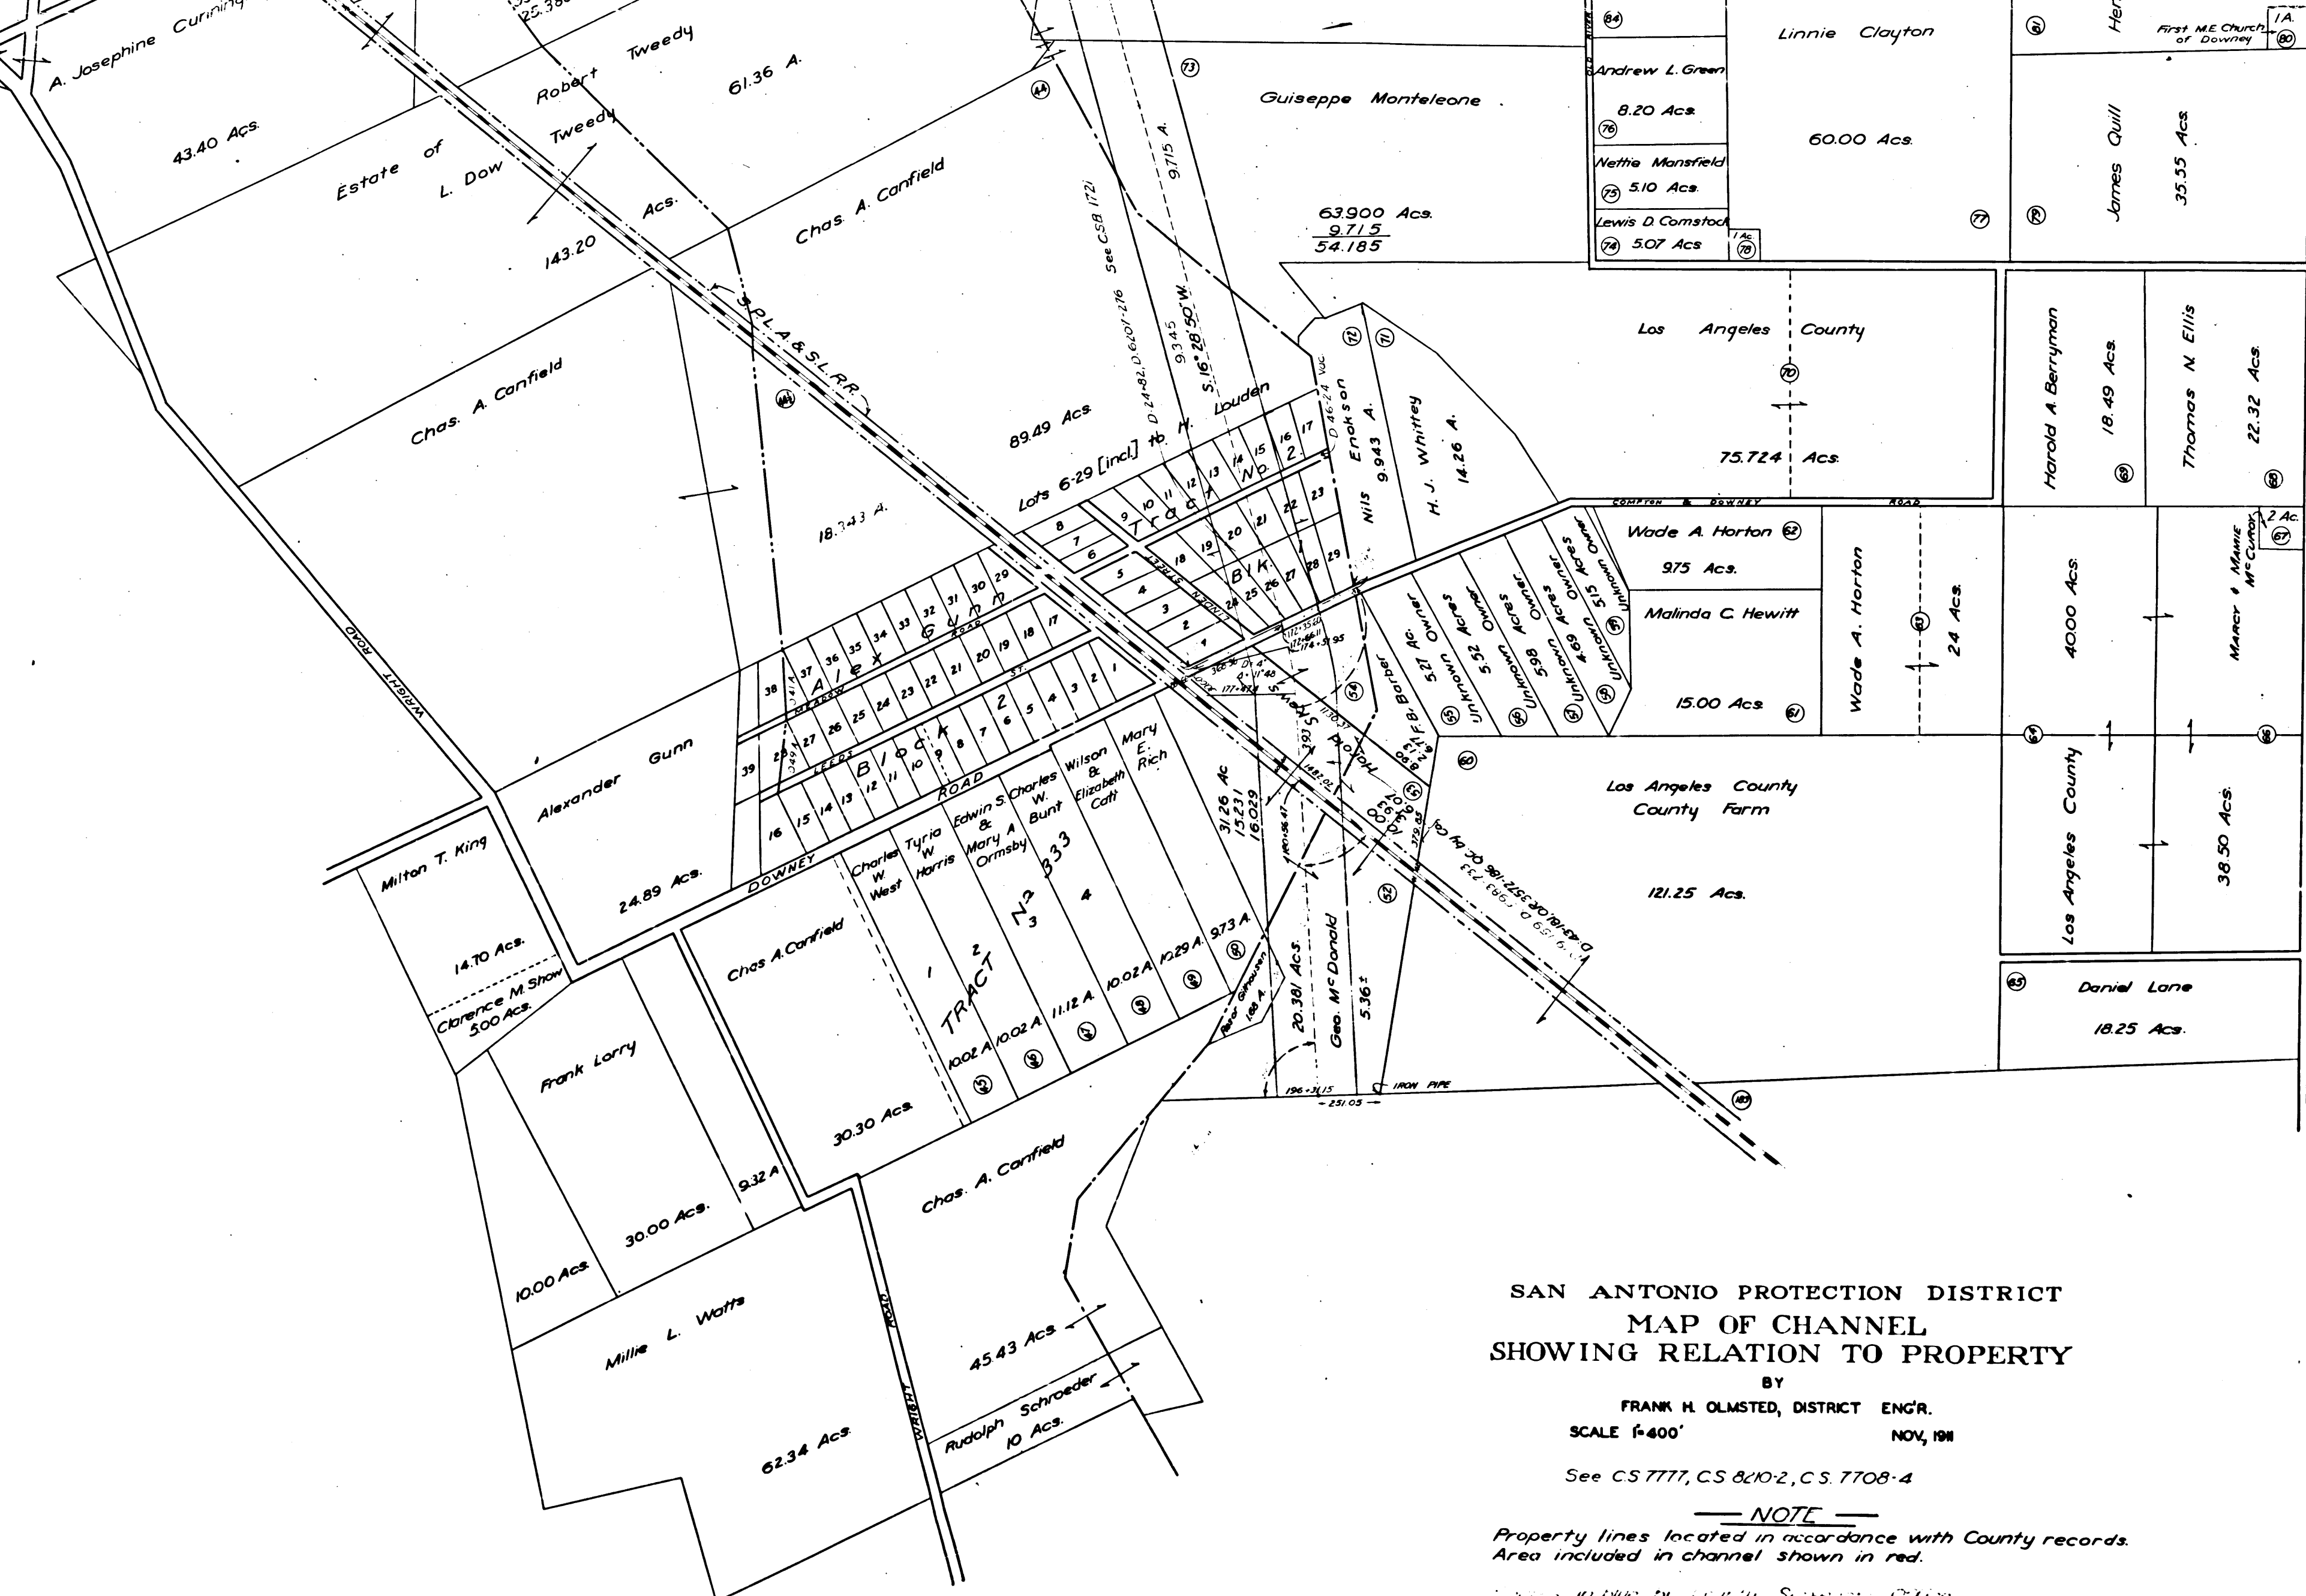

**SAN ANTONIO PROTECTION DISTRICT
MAP OF CHANNEL
SHOWING RELATION TO PROPERTY**

BY
FRANK H. OLMSTED, DISTRICT ENGR.
SCALE 1"=400' NOV, 1911

See C.S. 7777, C.S. 8610-2, C.S. 7708-4

NOTE

Property lines located in accordance with County records.
Area included in channel shown in red.

Figures in blue by County Surveyors Office

This district has been declared illegal or has been cancelled on account of the bonds having matured and paid off. See letter to Co. Surv. from Co. Assessor dated Dec. 18, 1920.

Copy of this map filed in Recorder's Office
April 26, 1913 as Recorder's Filed Map No 303.

R.F. 303
A3 OF A3