

WILMINGTON HARBOR.

Scale 400 feet to the inch,

Barrel Spring

Red dotted line shows Right of Way and Depot Reserve.
Banning Tract enclosed in Blue dotted line

6

I, George E. Gray, Chief Engineer of the Southern Pacific Rail Road Company, do hereby certify, that the tide land indicated on this map by red dotted lines has been selected for right of way and depot grounds for the Southern Pacific Rail Road Company in accordance with the law, and that the same is necessary therefor.

George E. Gray (copy)

T. 5 S. R. 13 W.
S. B. B. & M.


CHANNEL
NEW
MAIN
M U D

7

R.F.	502
OF	A2
A1	

285

R.F. 1502
A2 OF A2

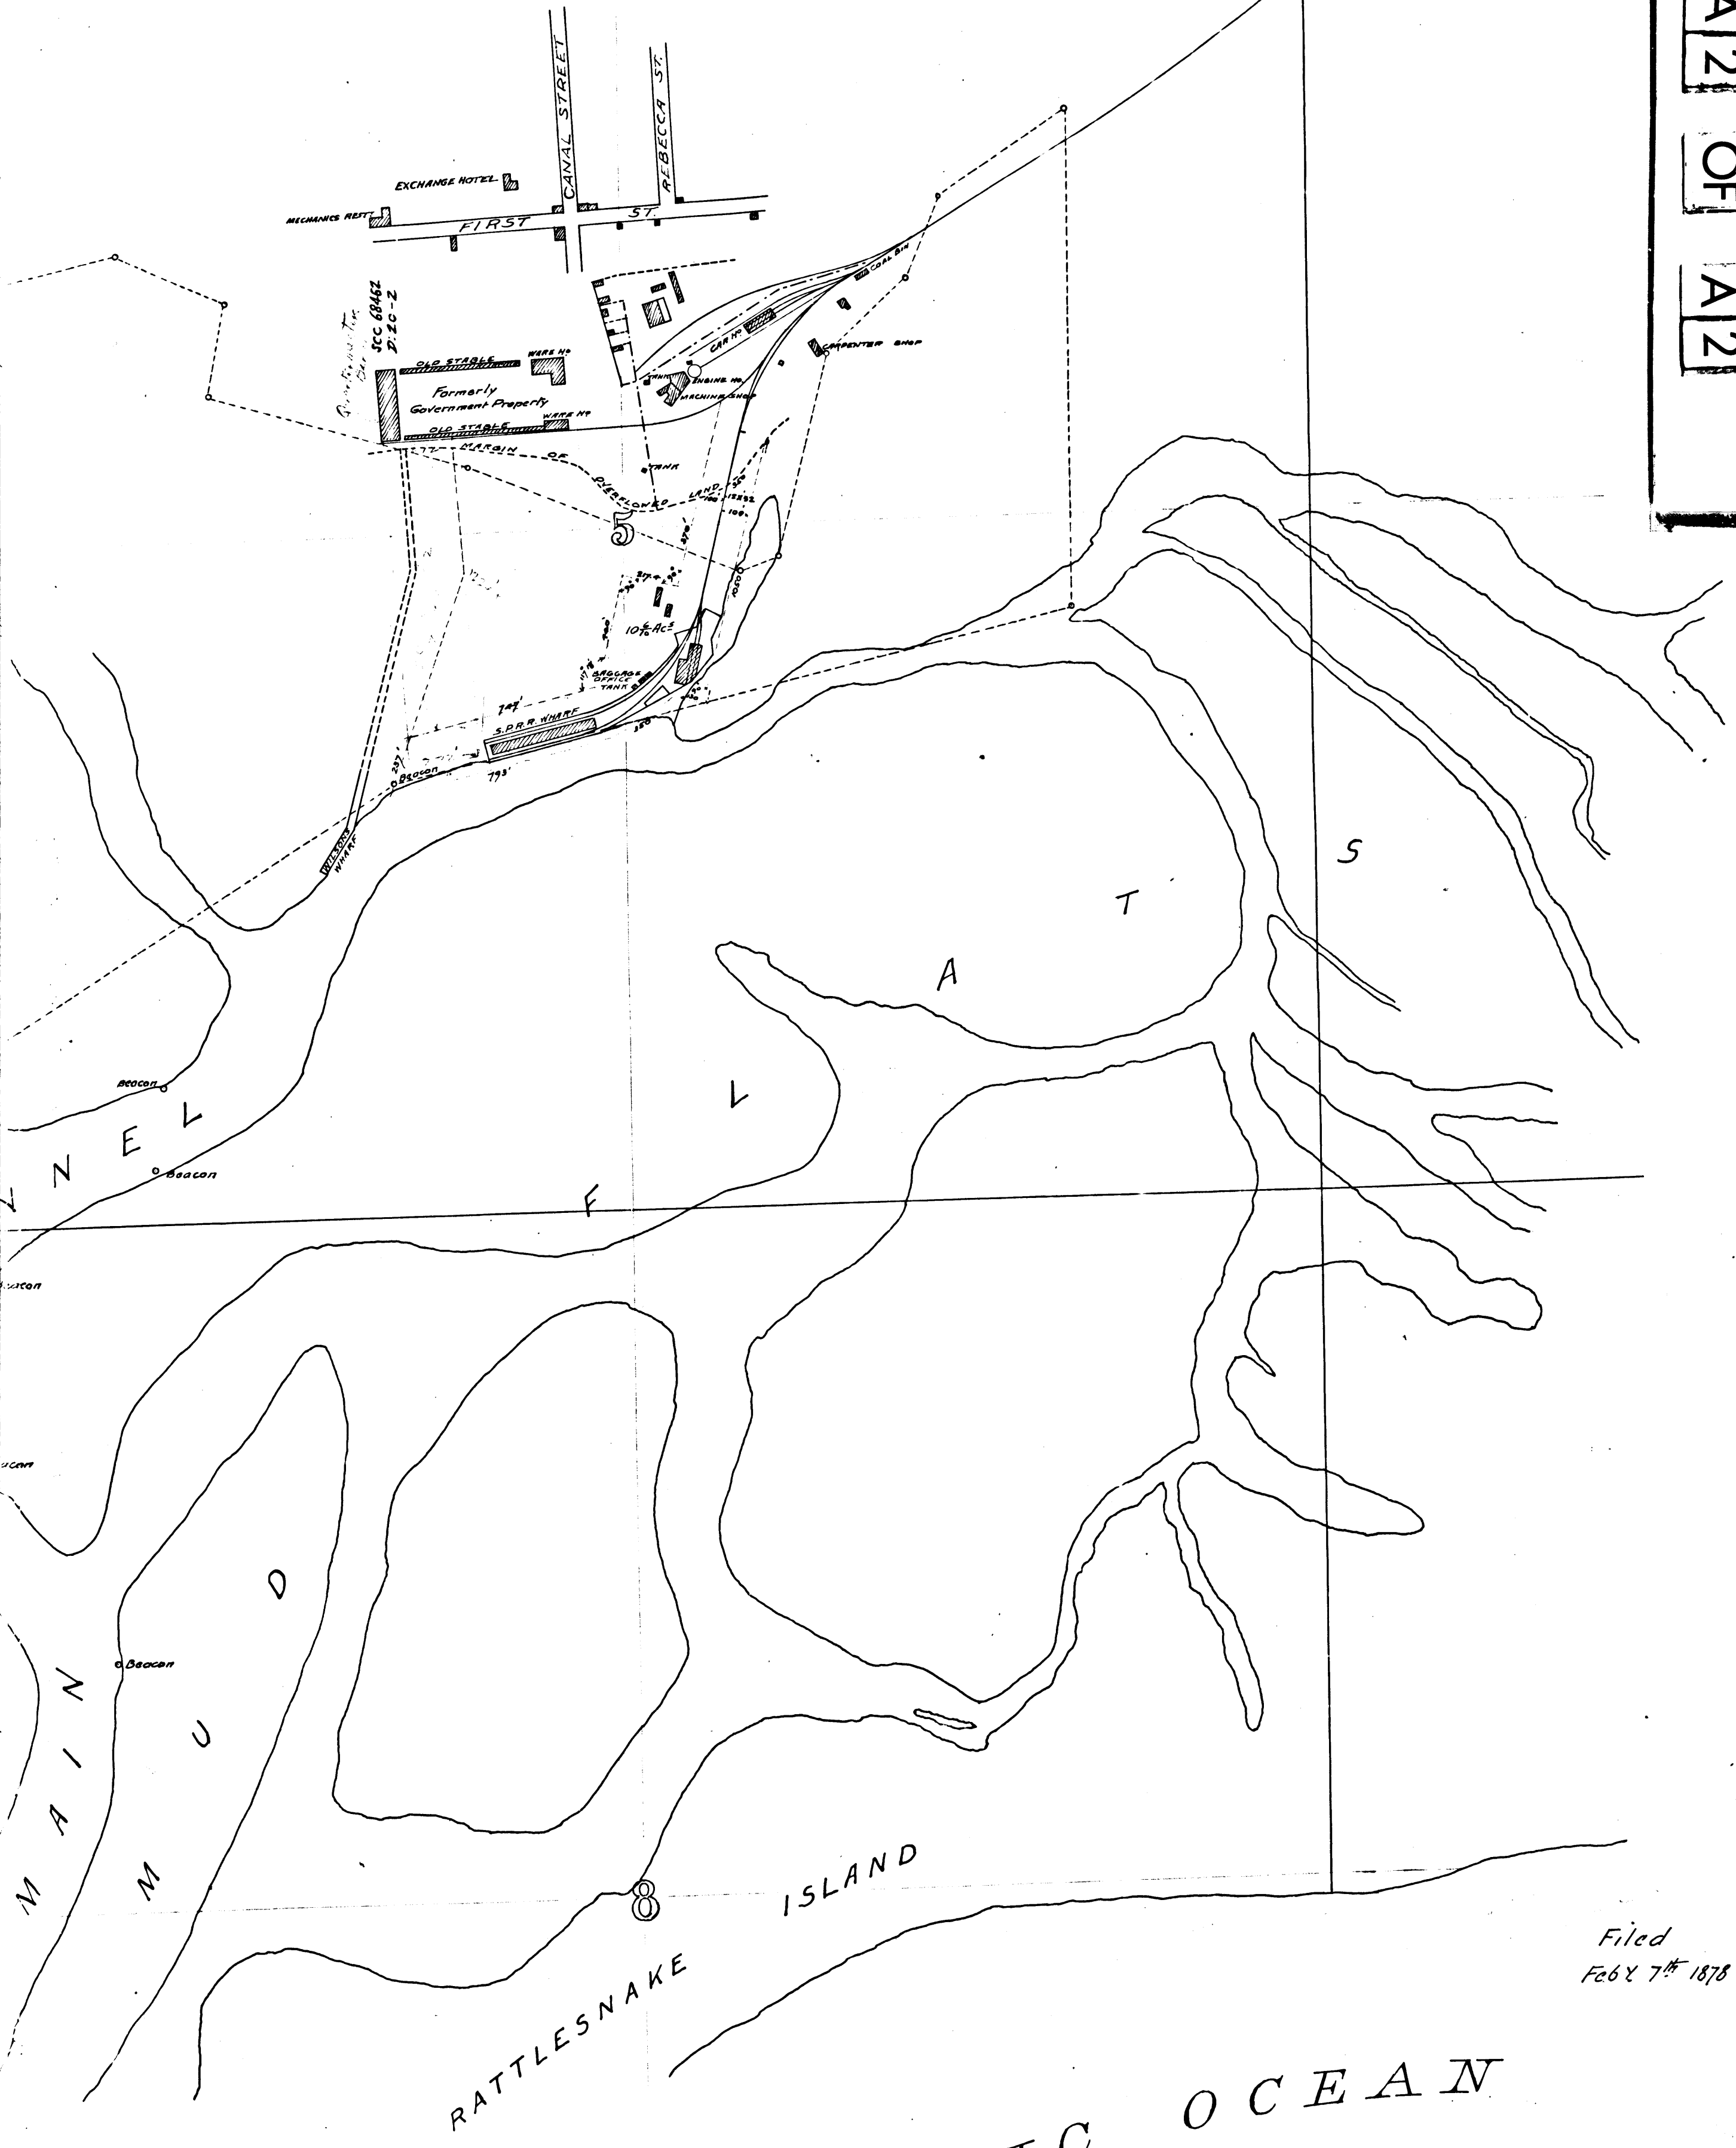

Filed
Feb 7th 1878 at 4:55 PM.
Box A.
Recorders Office

PACIFIC OCEAN

For changes of Street Names see Ord 38650
For dedic public alleys see Ord. 36996