

MAP OF TOLUCA

LOS ANGELES CO. CAL.

Located on Lots 147. E 1/2 of E 1/2 of 159, a portion of 160 and W 1/2 of 161 of Lankershim Ranch Land and Water Co's subdivision of a portion of the Rancho Ex Mission of San Fernando.

Scale 200 feet to one inch
Surveyed March 1894 by I.D. Norton

For lot 16 Blk. 20 for Fourth St. D: 57-77 O.R. 6592-86
For lot 15 Blk. 20 " " " D: 57-78 O.R. 6119-384
Lots to incl. Blk. 14 for Federal Purp. D: 85-211, O.R. 11114-122

Fourth St. changed to Magnolia Blvd. - Ord. 58779
For lot 14 Blk. 20 D: 54-287 O.R. 6099-186
For lot 13 Blk. 20 D: 54-287 O.R. 4706-240
For lot 12 Blk. 20 D: 54-287 O.R. 4706-241
For lot 6 Blk. 19 D: 54-154 O.R. 4675-74
For lot 6 Blk. 19 D: 54-138 O.R. 6022-231

Vac por 7th St D: 12-78


For changes of Street names See D: 13-5+13-18

Lots 5 and 6 Blk. 19 for school purp. D: 37-153

Lot 4 Blk. 19 " " " D: 37-158

Blk. 15 condemned for park - C.F. 1502

Lots 12 to 16 Bl. 14 for Fire Station E 69-273 OR 23473-136

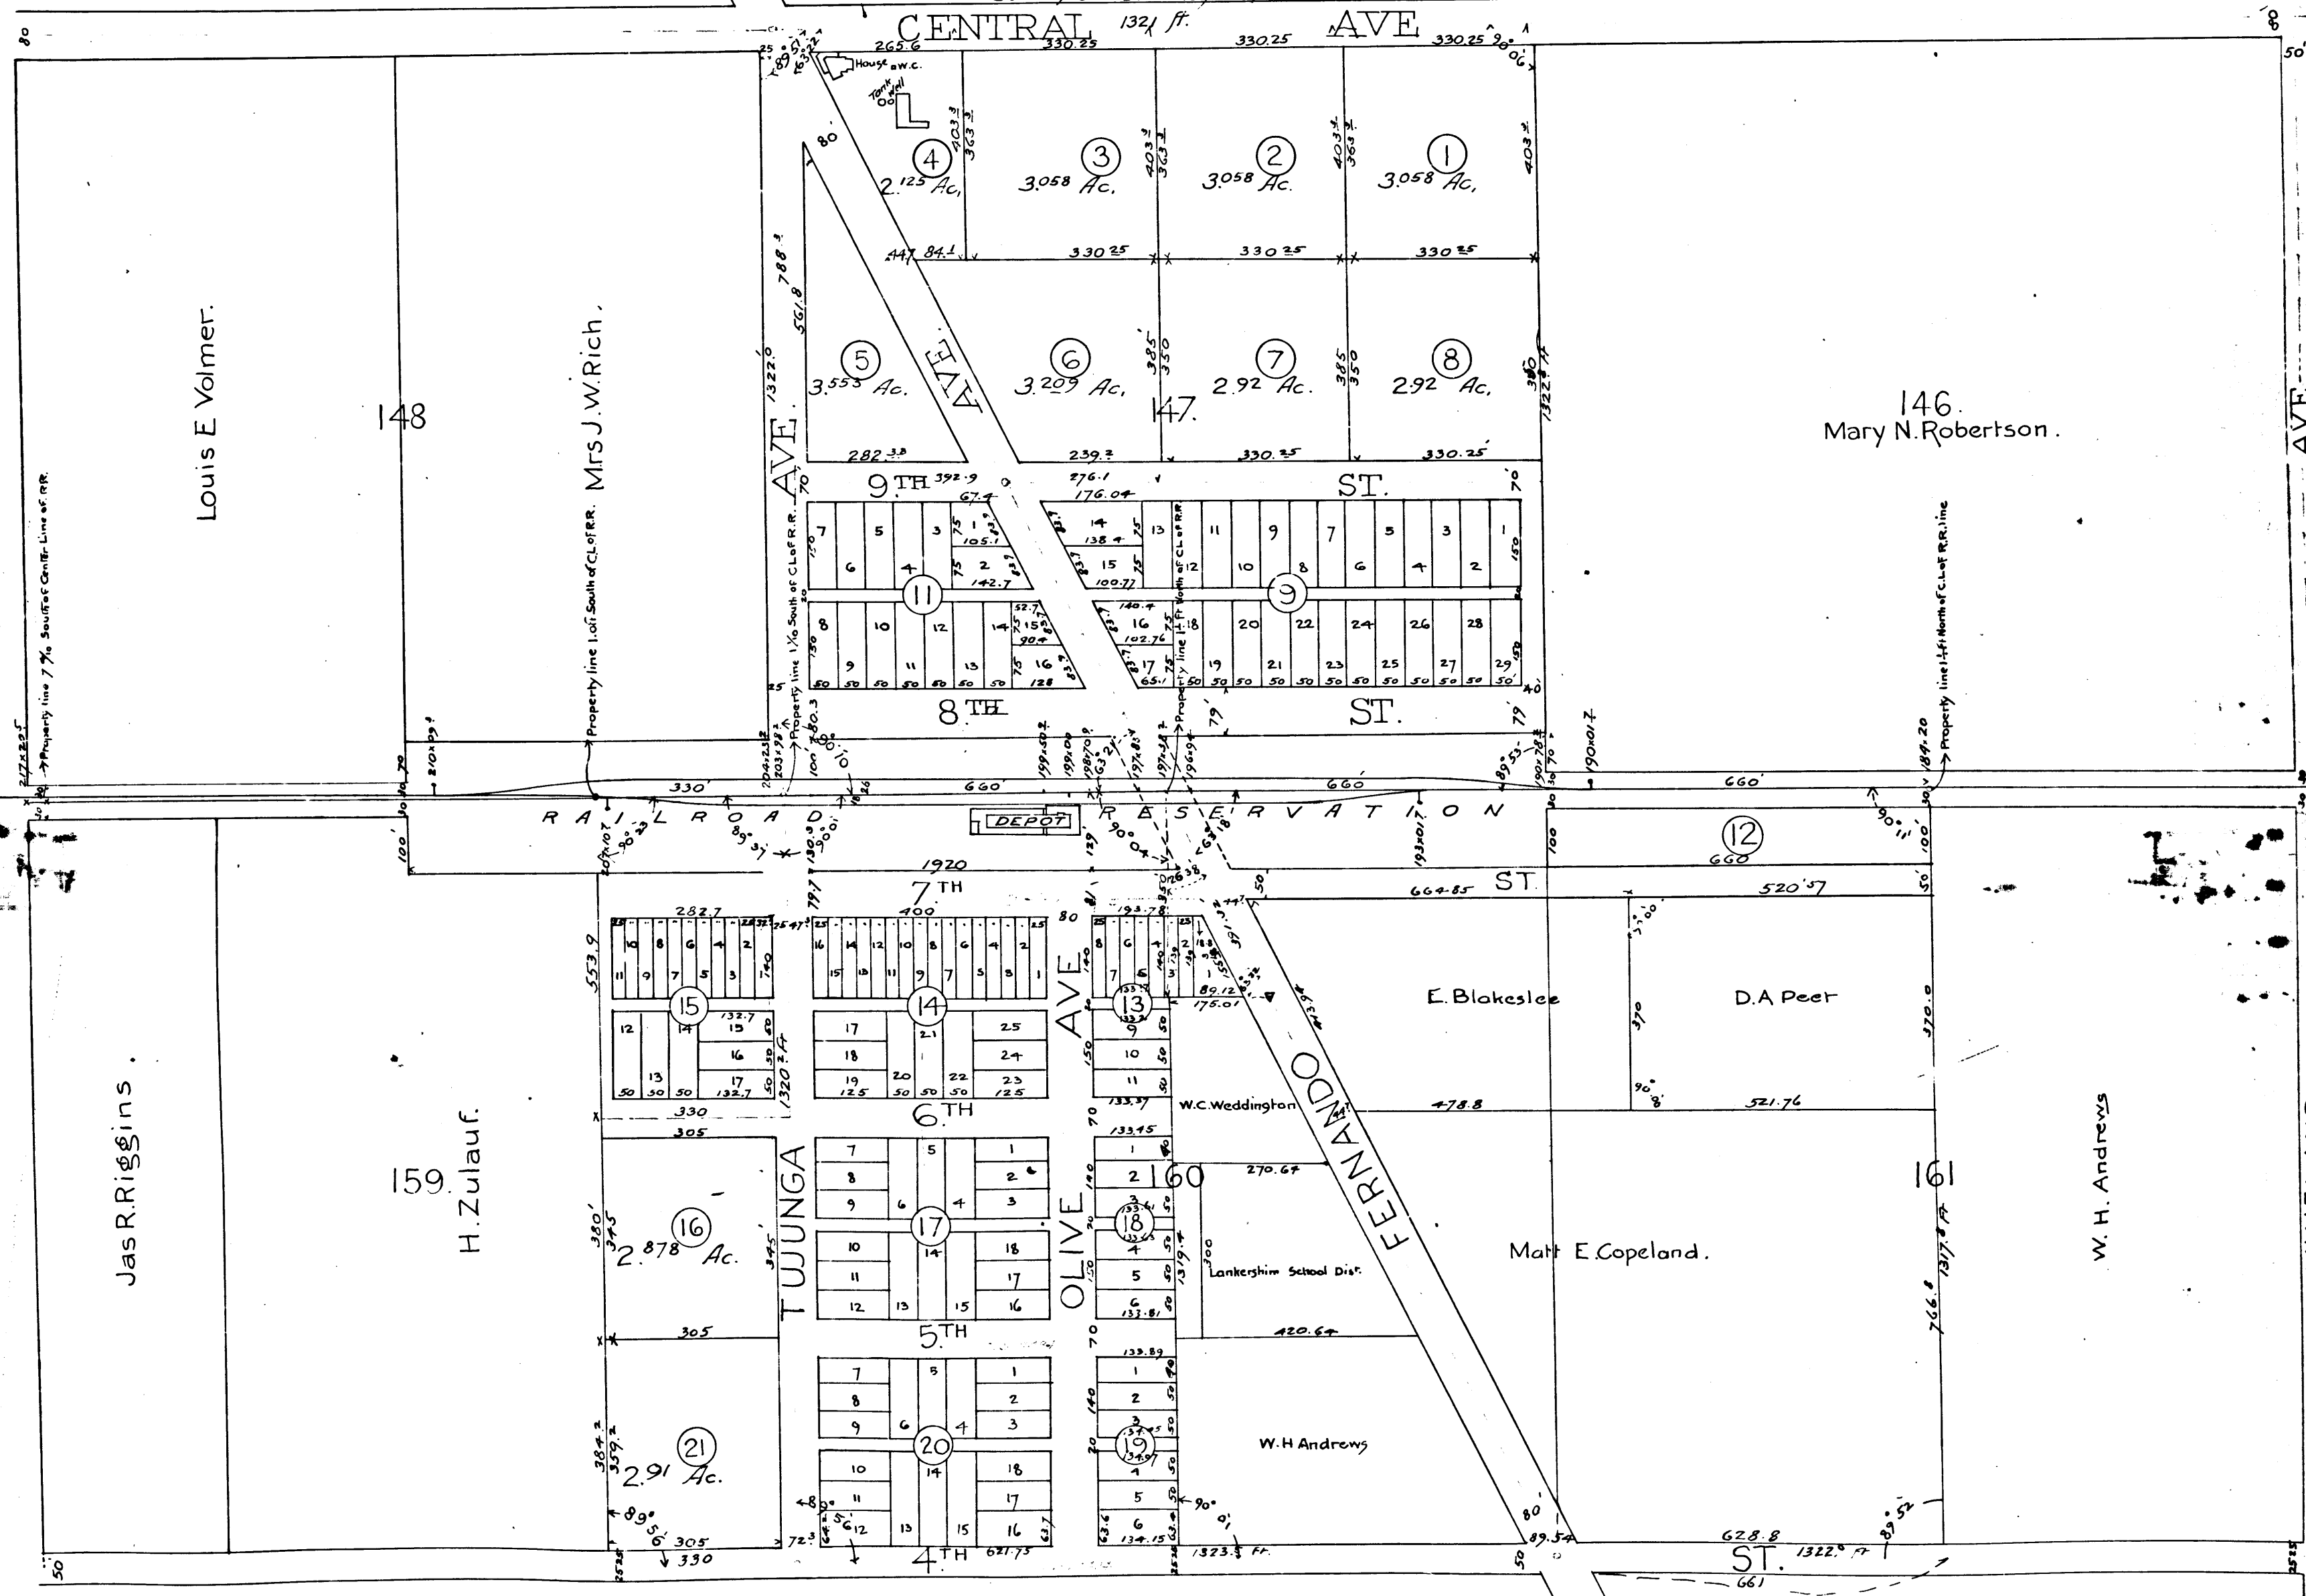

R.F. 515

Filed at request of Wells Fargo & Co
Jan 31 1895 at 2.2 p.m.
Box 13.
Recorders Office