


R.F. 26312

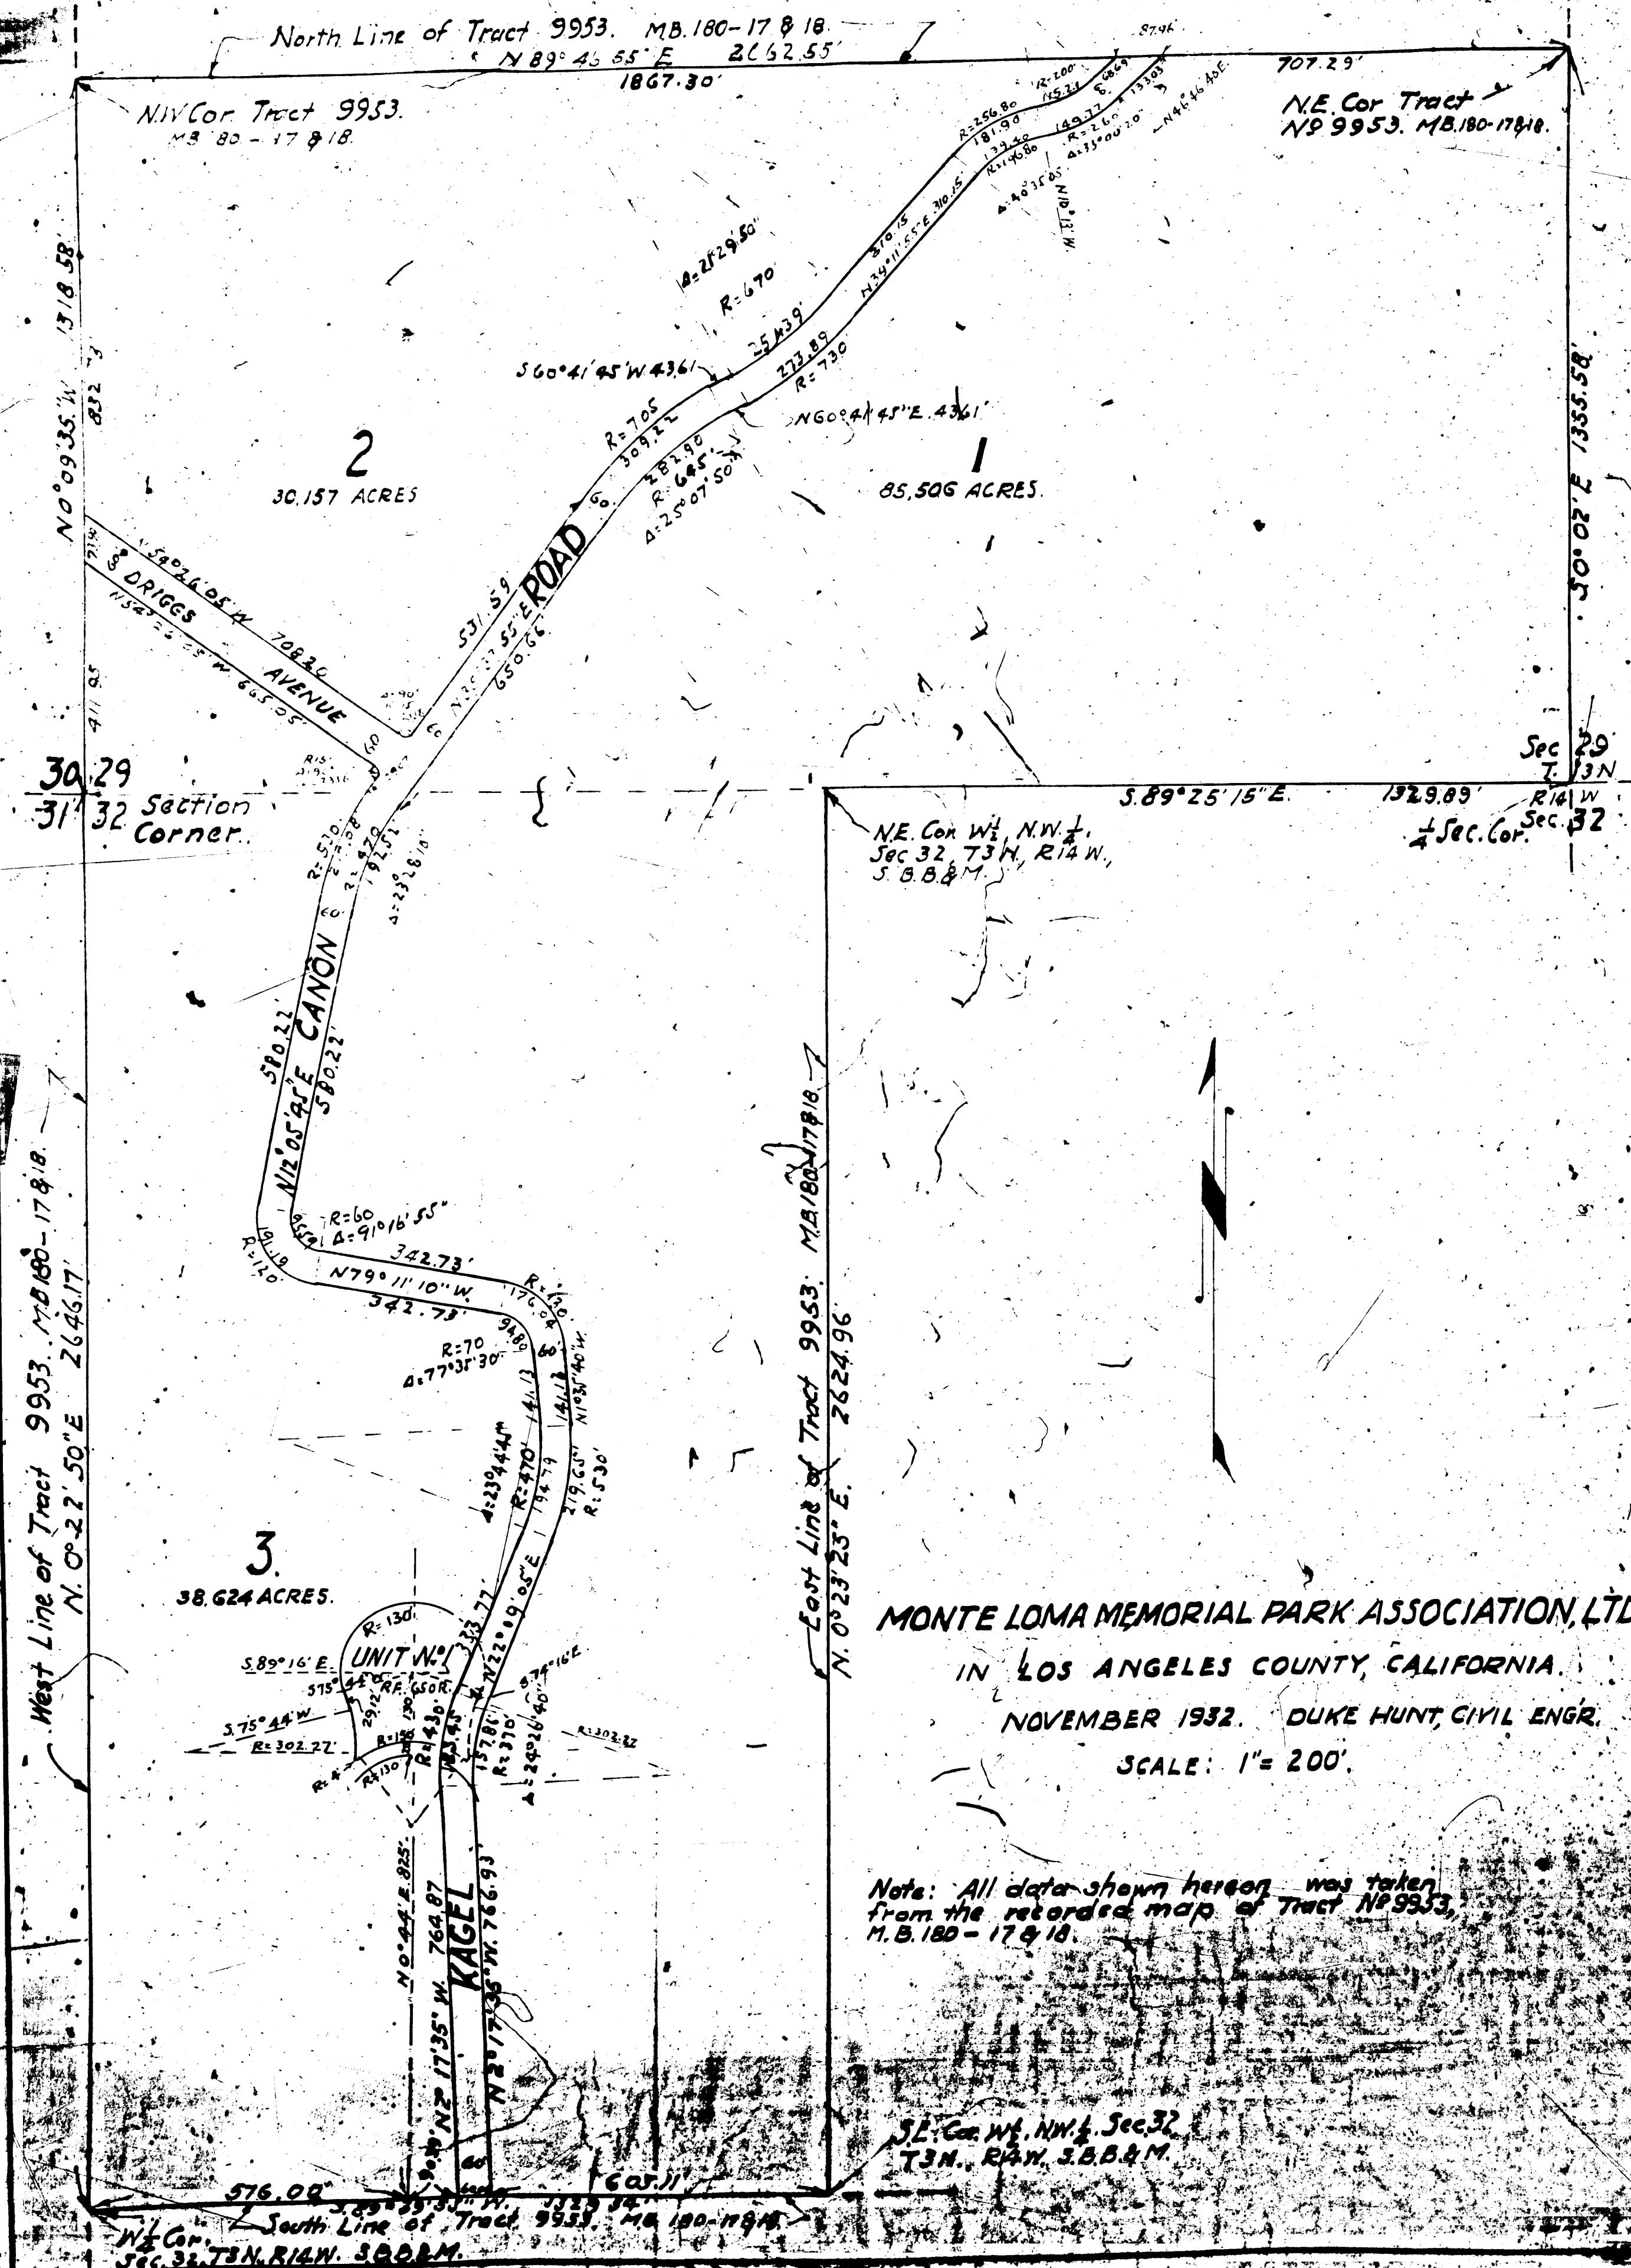

MONTE LOMA MEMORIAL PARK ASSOCIATION, LTD.
 IN LOS ANGELES COUNTY, CALIFORNIA
 NOVEMBER 1932. DUKE HUNT, CIVIL ENGR.
 SCALE: 1" = 200'

Note: All data shown hereon was taken from the recorded map of Tract N9953, M.B. 180-17 & 18.

S.E. Cor. W. 1/4 Sec. 32 T. 31 N. R. 14 W. S.B.B.M.

South Line of Tract 9953, M.B. 180-17 & 18
 W. 1/2 Cor. Sec. 32 T. 31 N. R. 14 W. S.B.B.M.

For recorded dedication
 See Book 11835 Page 937 of
 City of Los Angeles
 Recorder's Office
 11/18/32