


REVISED
MAP
 of
 Re-Subdivision of
 Portions of Lot 5, Sec. 35, T1N, R11W, AND "N BEARDSLEE TRACT", Map Of Subdivision Of Rancho Azusa De Duarte, M.R. 6-80 E-564
LIVE OAK CEMETERY
 in the
 CITY OF
MONROVIA, CALIF.


LOS ANGELES COUNTY
 ORIGINAL MAP RECORDED IN MISCELLANEOUS RECORDS BOOK 30, PAGES 33-36
 AS DEED MAPS RECORDED IN RECORDERS FILE NUMBERS 287, 397, 562, 745
 Survey and Map by
 W.P. Trumbull, P.E. No. 410
 August 1942

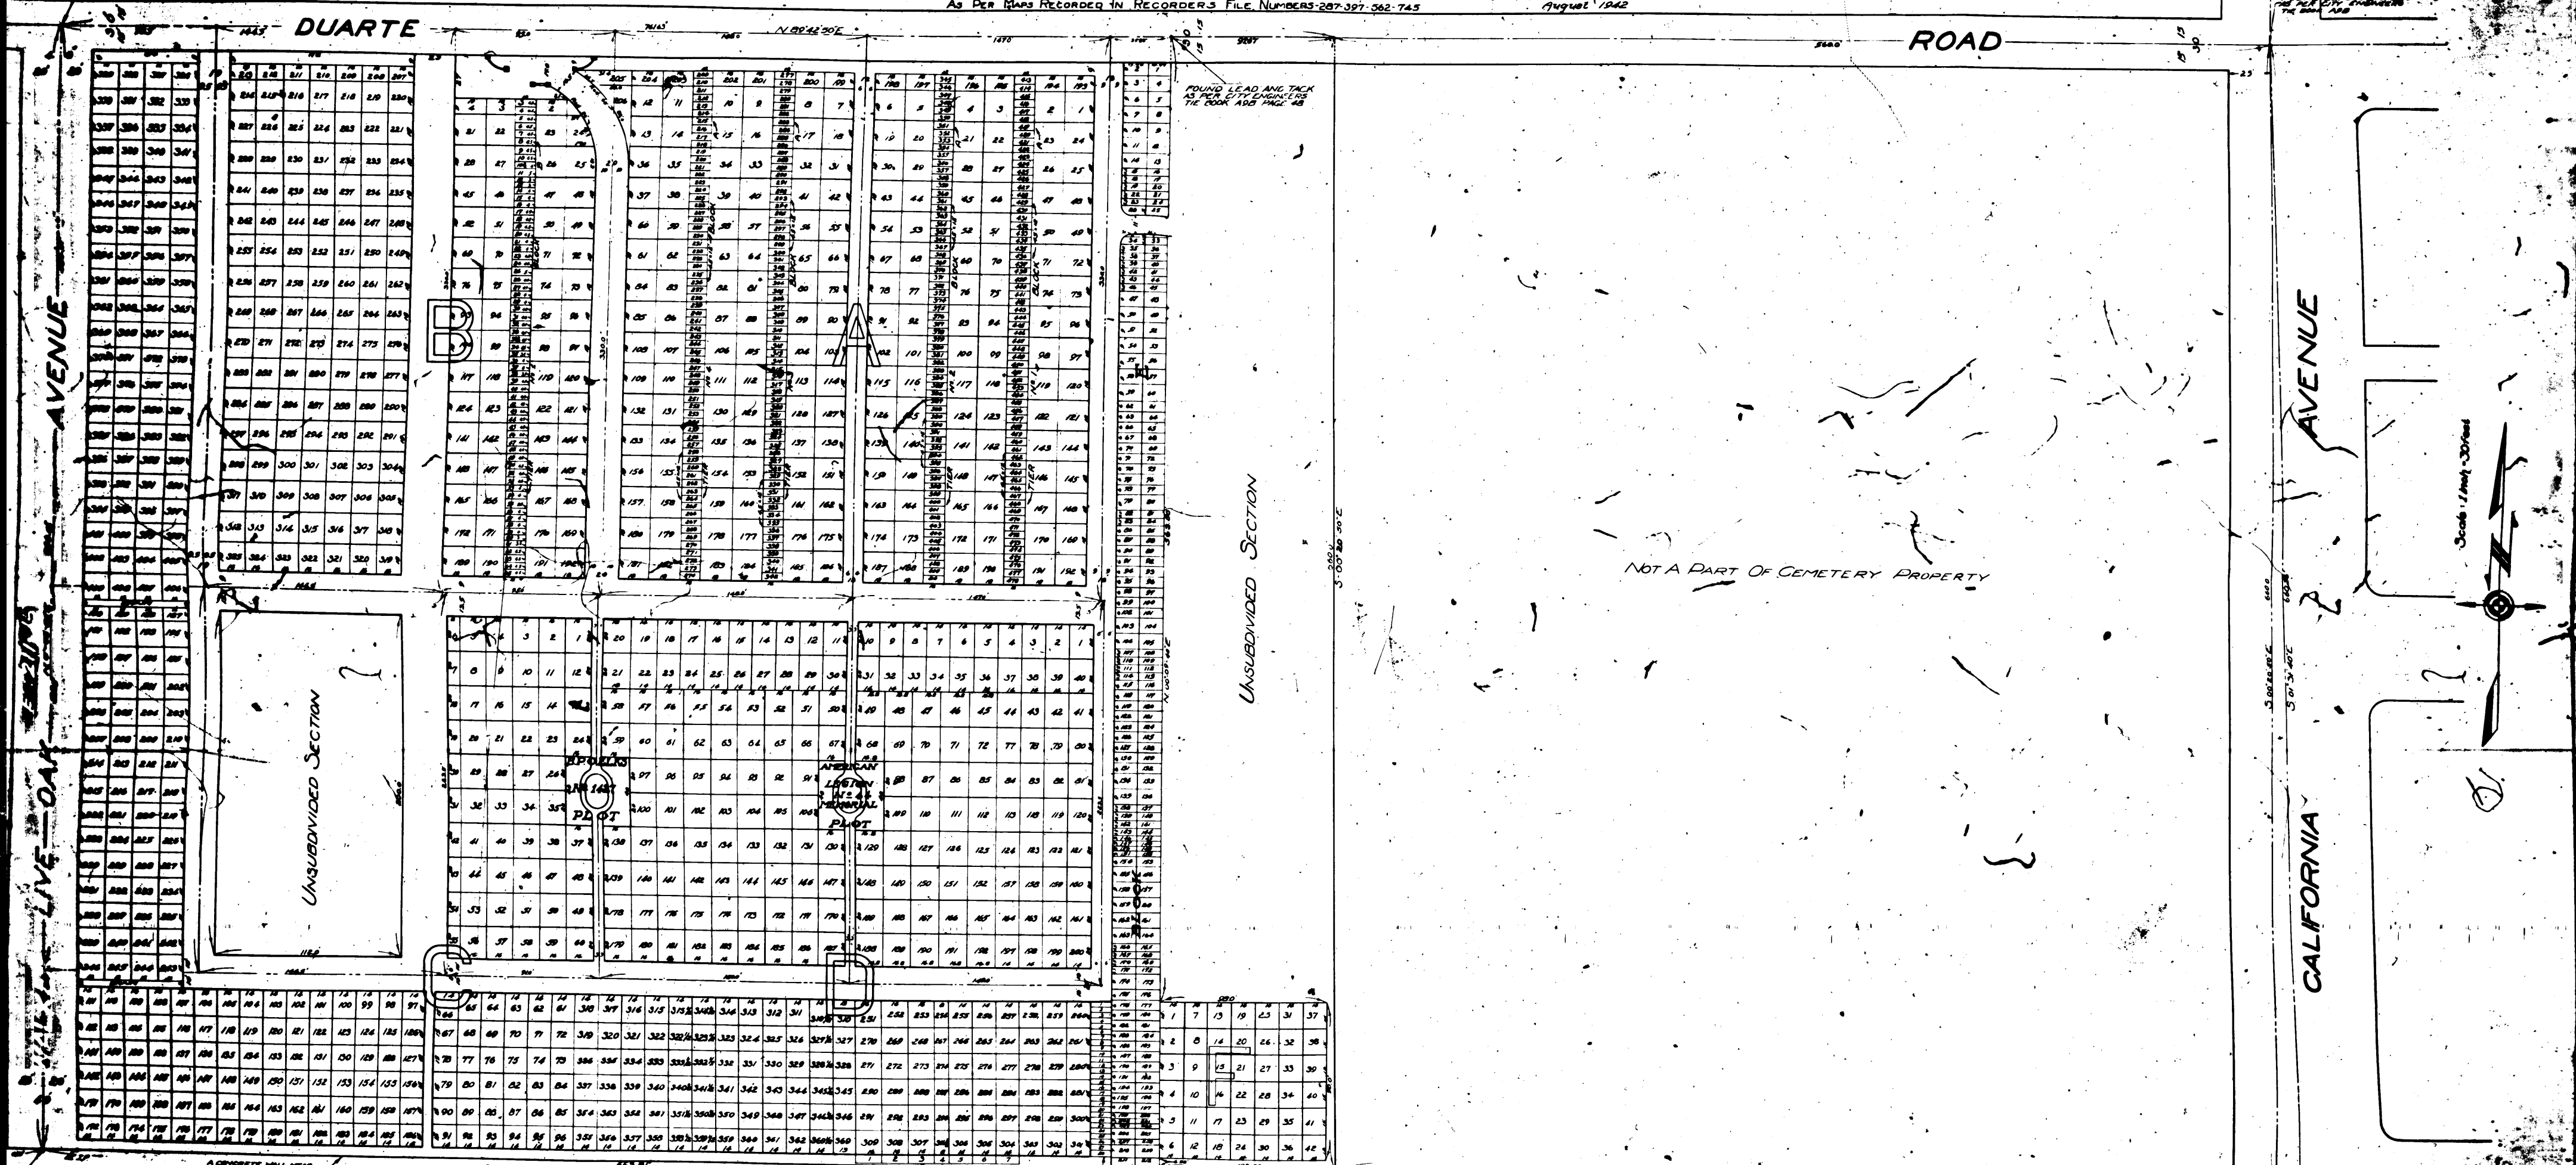

UNSUBDIVIDED SECTION

UNSUBDIVIDED SECTION

NOT A PART OF CEMETERY PROPERTY

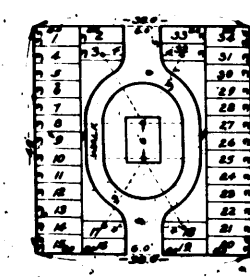

MARGINAL PLAT
 of
ELKS PLOT
 Notes
 Legible Plot is south except
 LEGS 18 to 34 incl are
 2 1/2 feet long

Filed Sept. 5, 1943

R.F. 925 R

INDEX