

STATE OF CALIFORNIA  
 TRANSPORTATION AGENCY  
 DEPARTMENT OF PUBLIC WORKS  
 DIVISION OF HIGHWAYS

RIGHT OF WAY MAPS OF  
**STATE HIGHWAY**

3646


DIST	COUNTY	ROUTE	POST MILES.	SHEET No.	TOTAL SHEETS
7	LA	7	67-71	1	2

RECORDED  
 AT REQUEST OF  
 DEPT. OF PUBLIC WORKS  
 NOV 3 1965  
 4:55 PM

*Anthony*  
 DEPUTY DISTRICT ENGINEER  
 DATE Oct. 28, 1965

NO. SHEET 2  
 OF PAGE 80  
 OF STATE HIGHWAY MAPS  
 OF LOS ANGELES COUNTY CALIF.  
 RAY E. LEE  
 COUNTY RECORDER  
 BY *J. Lee* Deputy **FREE**

Long Beach Freeway at Pacific Coast Highway, Route 1

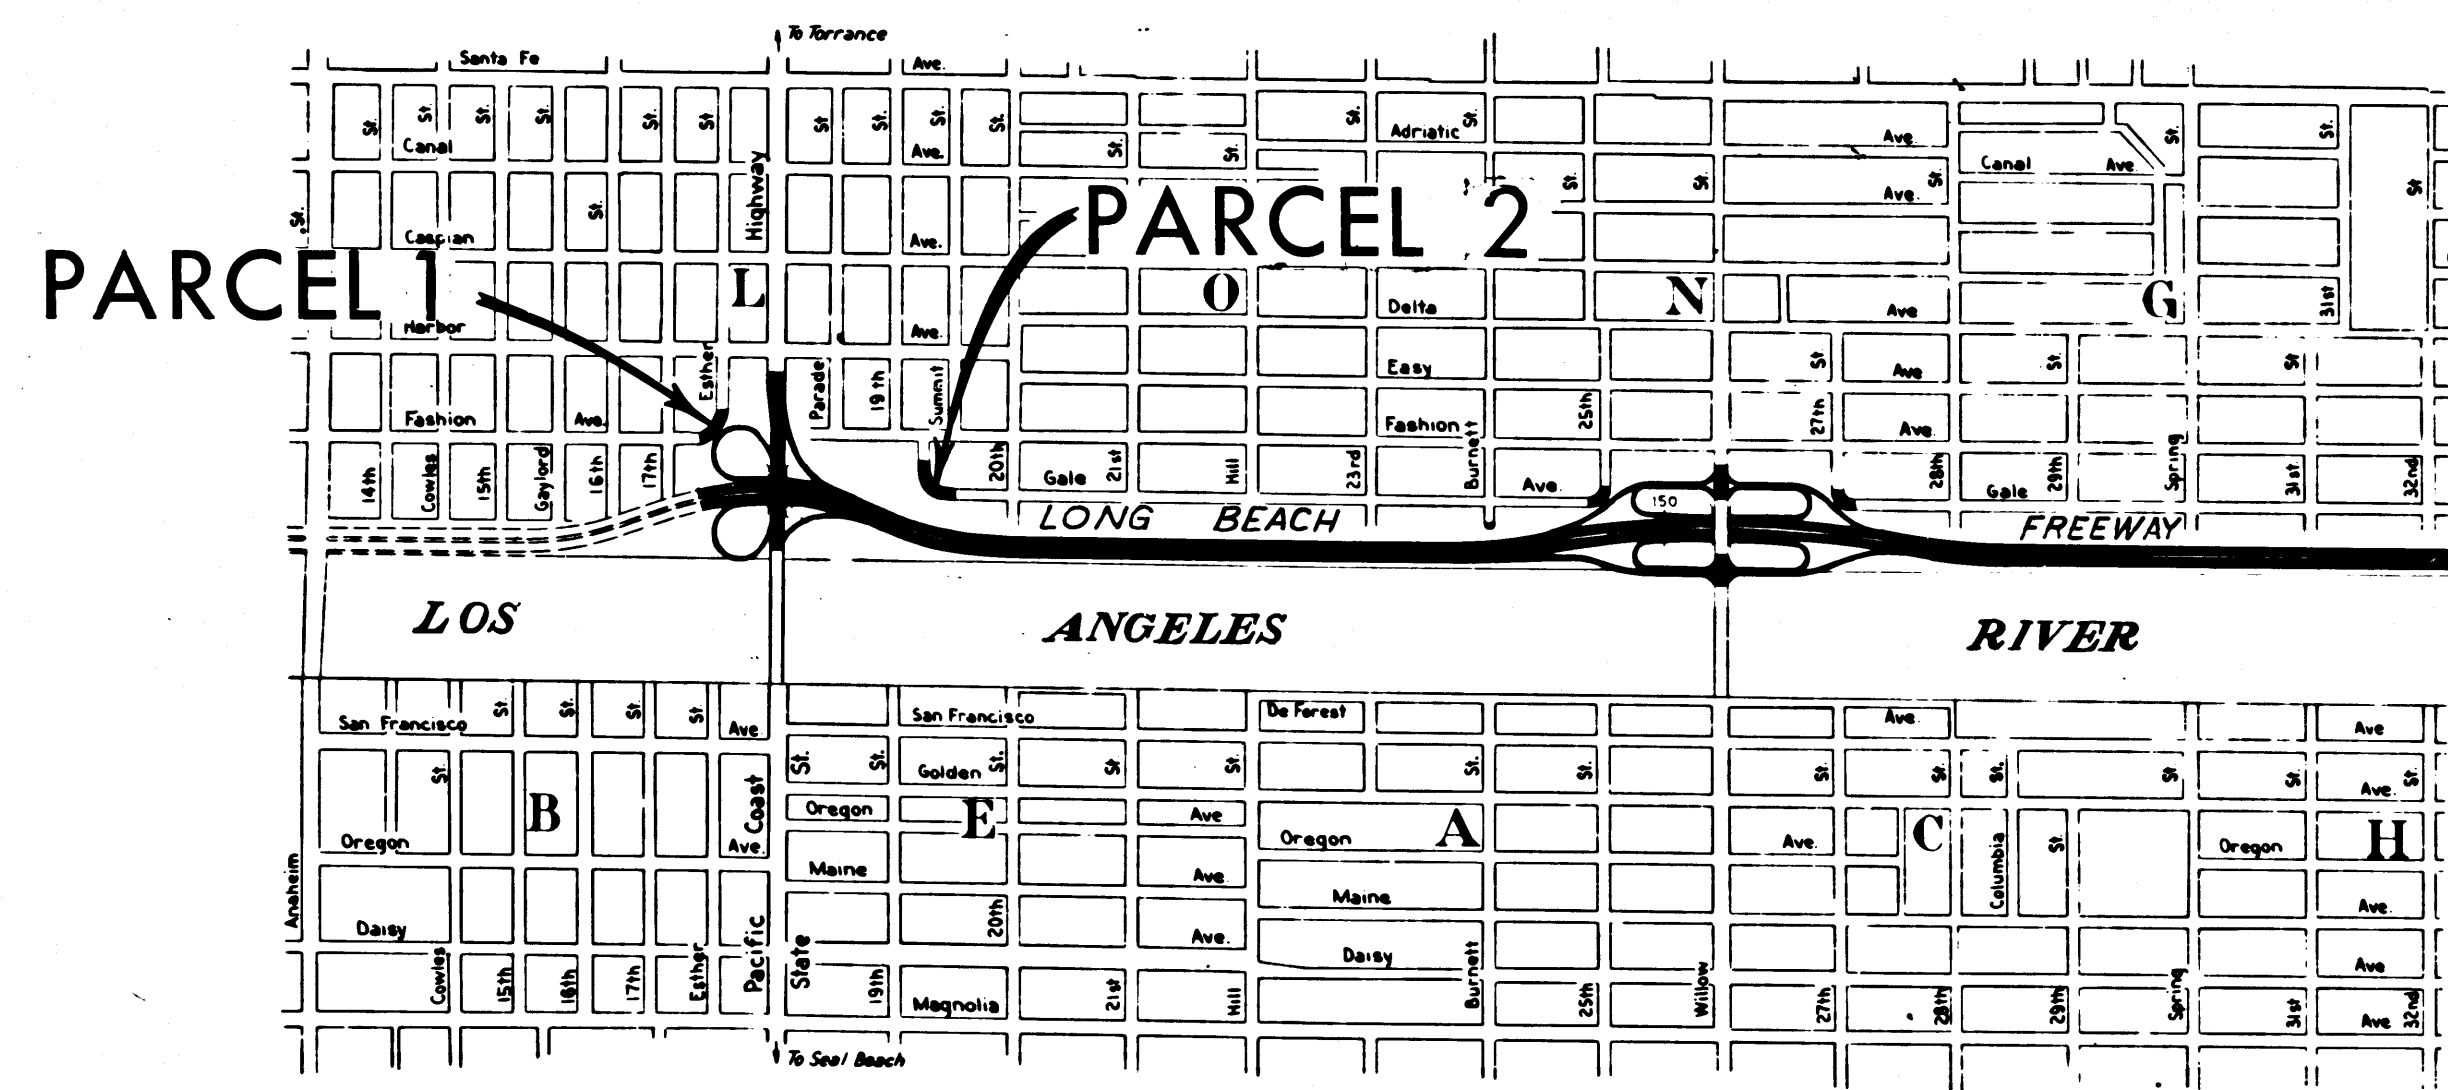


PROPOSED RELINQUISHMENT


REL-436  
 DRW BY D.A.C.  
 C.L.C. BY T.W.K.  
 CKD BY  
 BASE MAP NOS.  
 E-1512

REF. MAP NOS.  
 C.C.M. # 197.1

AS BUILT NOS.  
 128-13  
 109-18


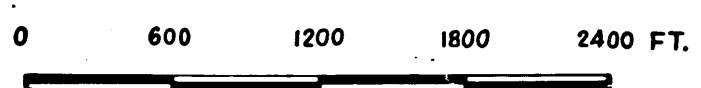


3646

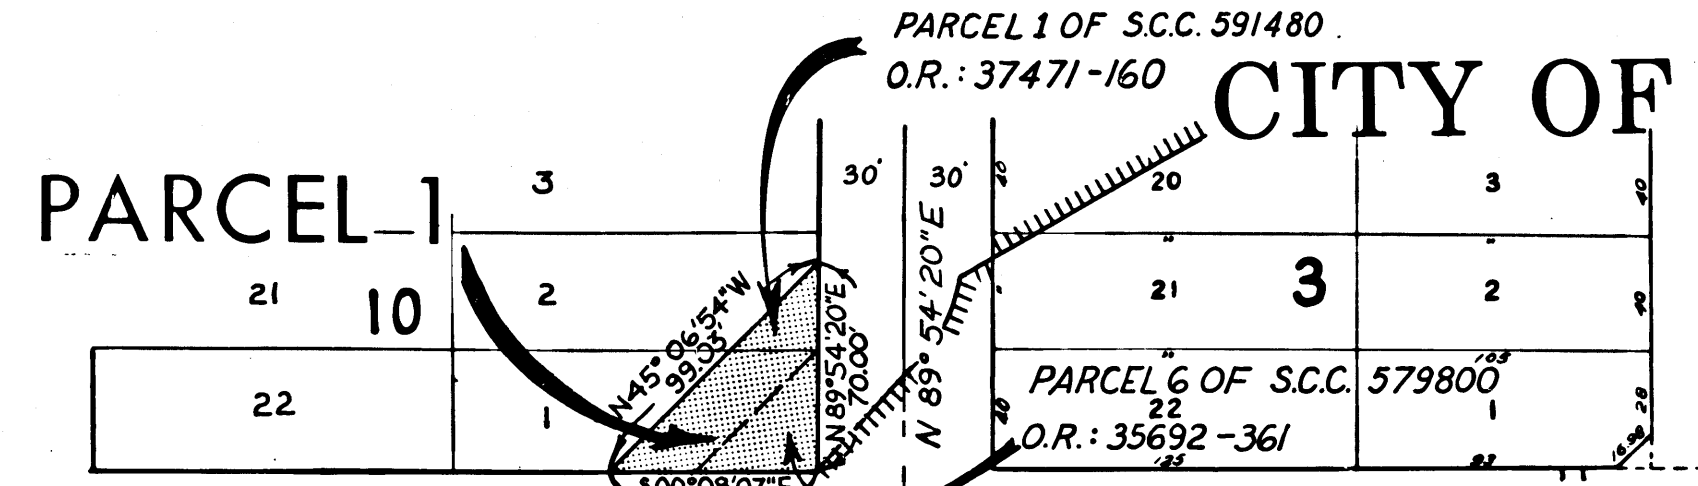

# CITY OF LONG BEACH

*Anthony*  
 DEPUTY DISTRICT ENGINEER  
 DATE: Oct. 28, 1965

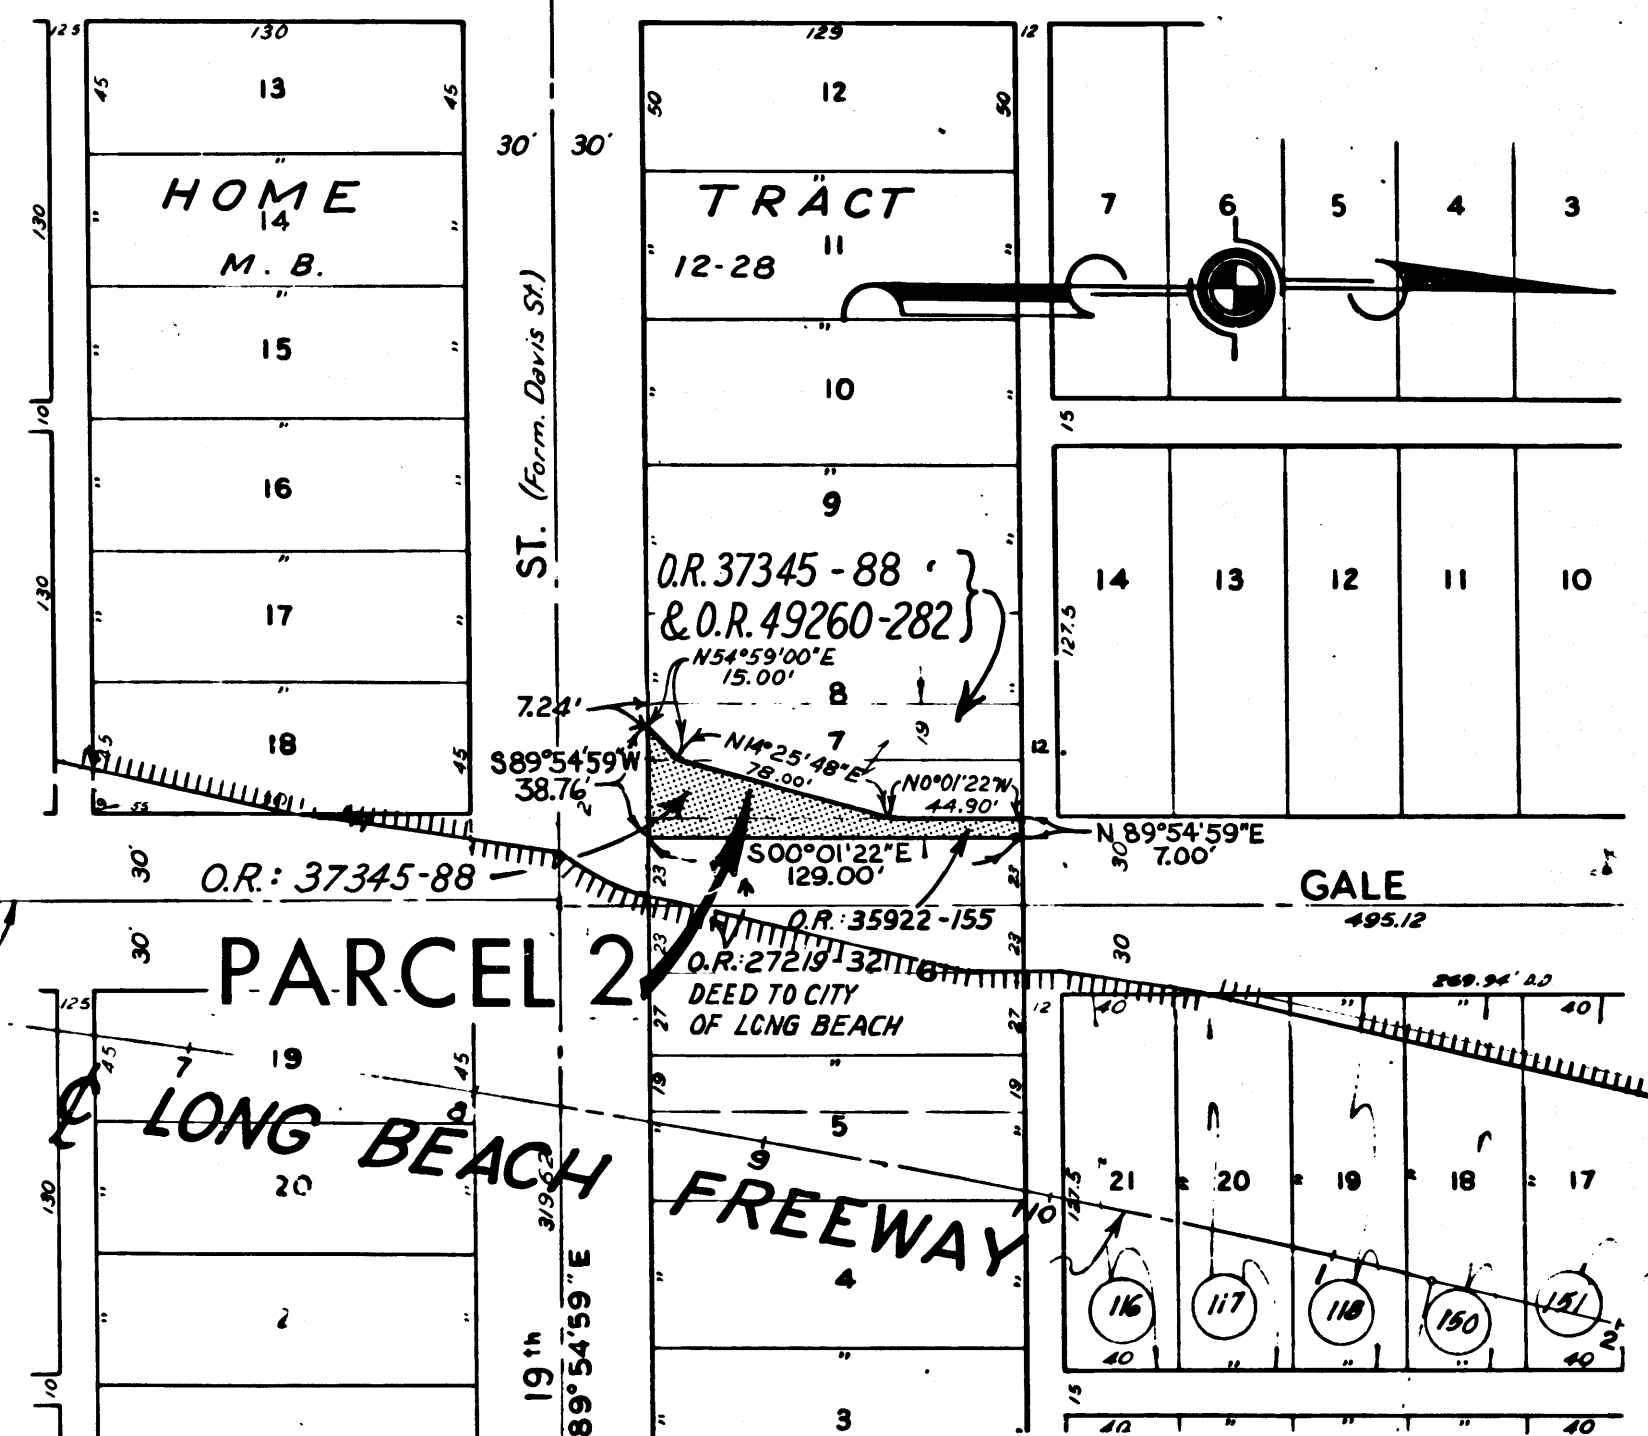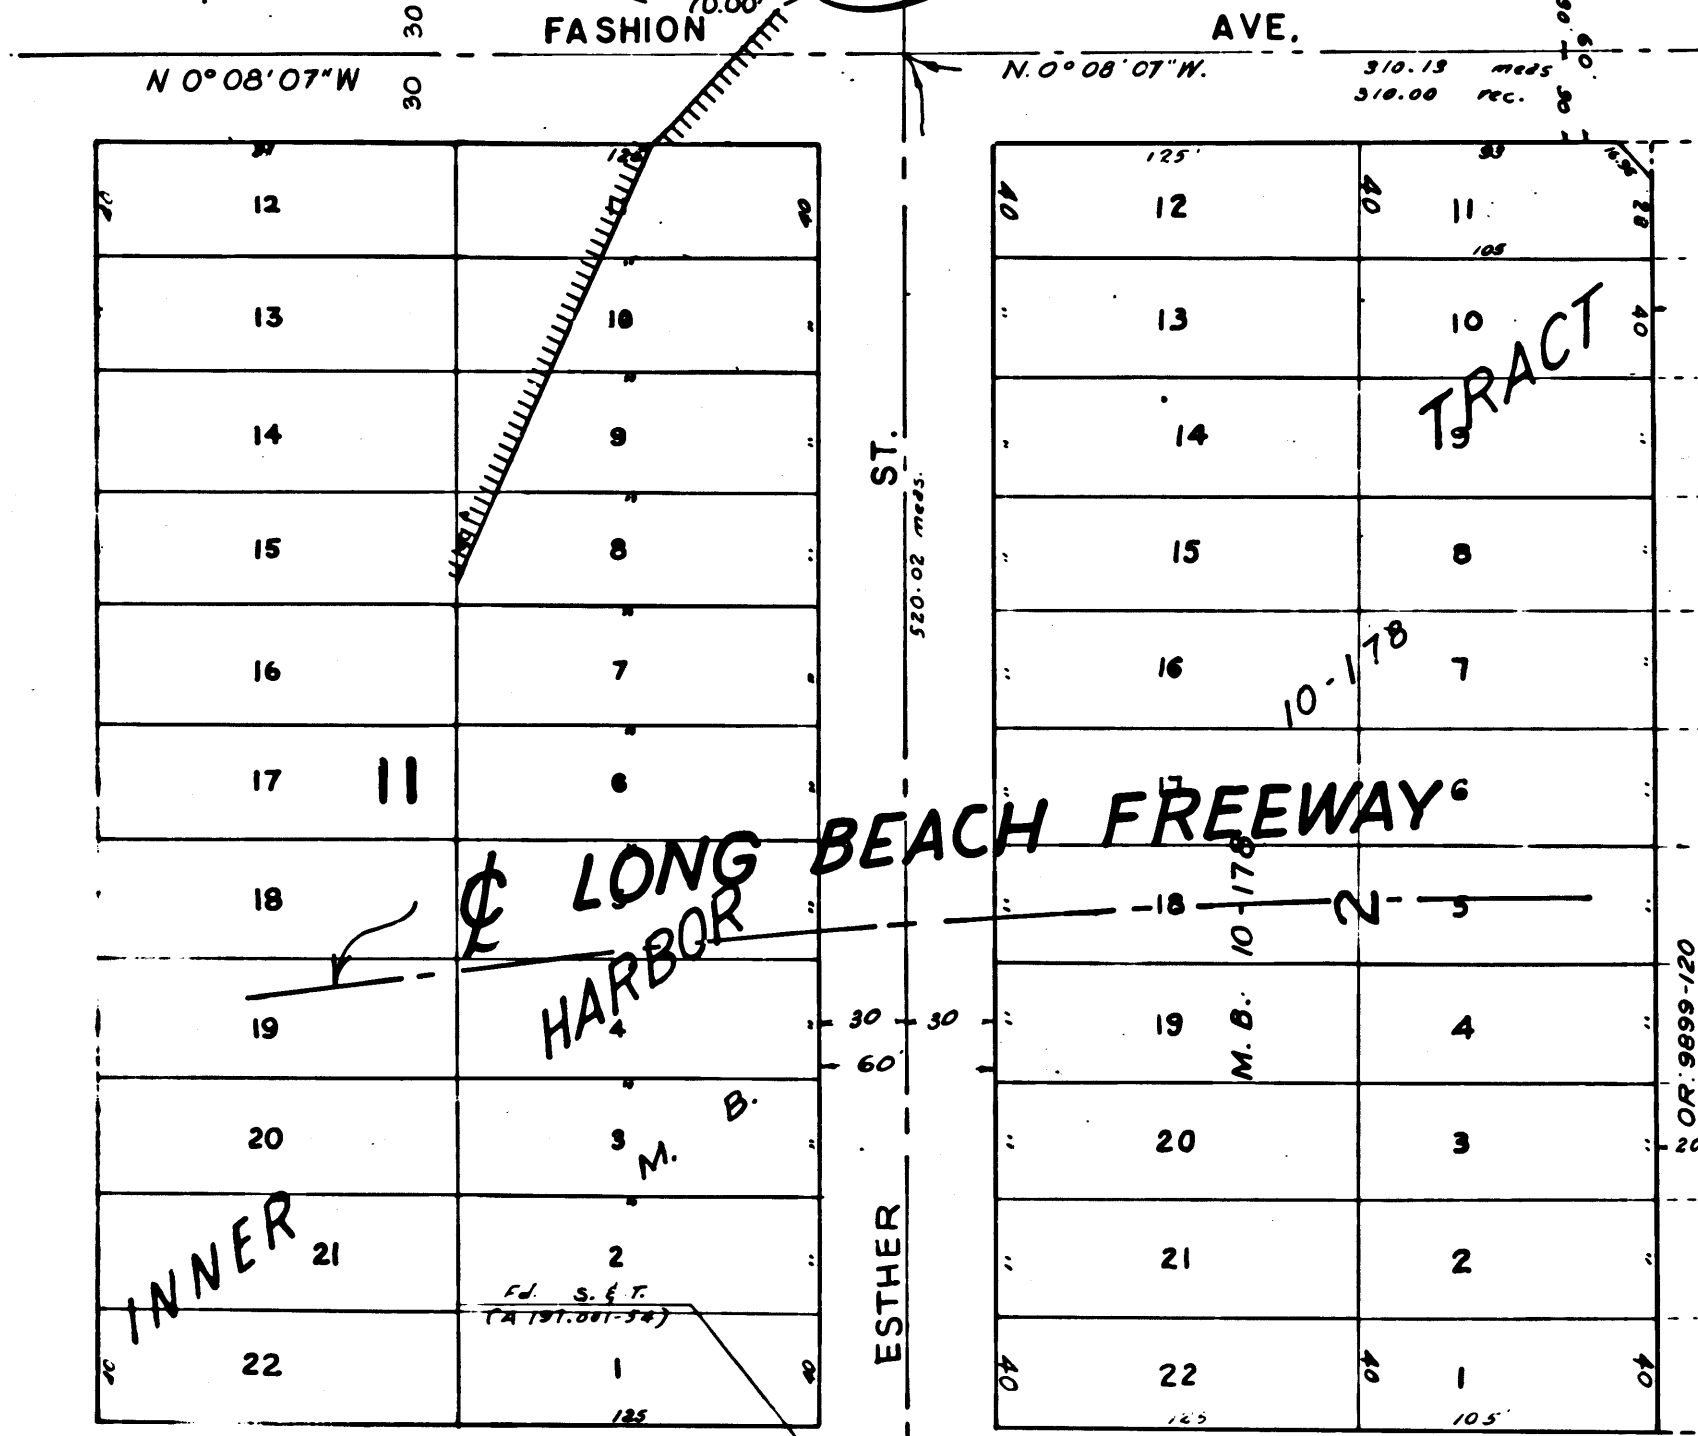

REL- 436  
 DRN BY: D.A.C.  
 C.L.C BY: T.W.K.  
 CKD BY: E.M.  
 BASE MAP NOS. F-1512  
 REF. MAP NOS. C.C.M. F1971  
 AS BUILT NOS. 128-13, 109-18

STATE OF CALIFORNIA  
 TRANSPORTATION AGENCY  
 DEPARTMENT OF PUBLIC WORKS  
 DIVISION OF HIGHWAYS  
**PROPOSED RELINQUISHMENT**

