

3-54-56

BOOK 3 PAGE 54

| CITY | COUNTY | ROUTE | POST MILES | SHEET NO. | TOTAL SHEETS |
|------|--------|-------|------------|-----------|--------------|
| 7 | LA | 42 | 18.8/21.5 | 1 | 3 |

STATE OF CALIFORNIA
 TRANSPORTATION AGENCY
 DEPARTMENT OF PUBLIC WORKS
 DIVISION OF HIGHWAYS

Anthony
 DEPUTY DISTRICT ENGINEER


DATE *January 31, 1966*

2238

RECORDED
 AT REQUEST OF
 DEPT. OF PUBLIC WORKS
 FEB. 9. 1966
 30 9 AM.

BY *Ray E. Lee*
 COUNTY RECORDER
 FREE

RIGHT OF WAY MAPS OF
STATE HIGHWAY
 in city of norwalk on firestone blvd. between
 san gabriel river freeway and santa ana freeway.

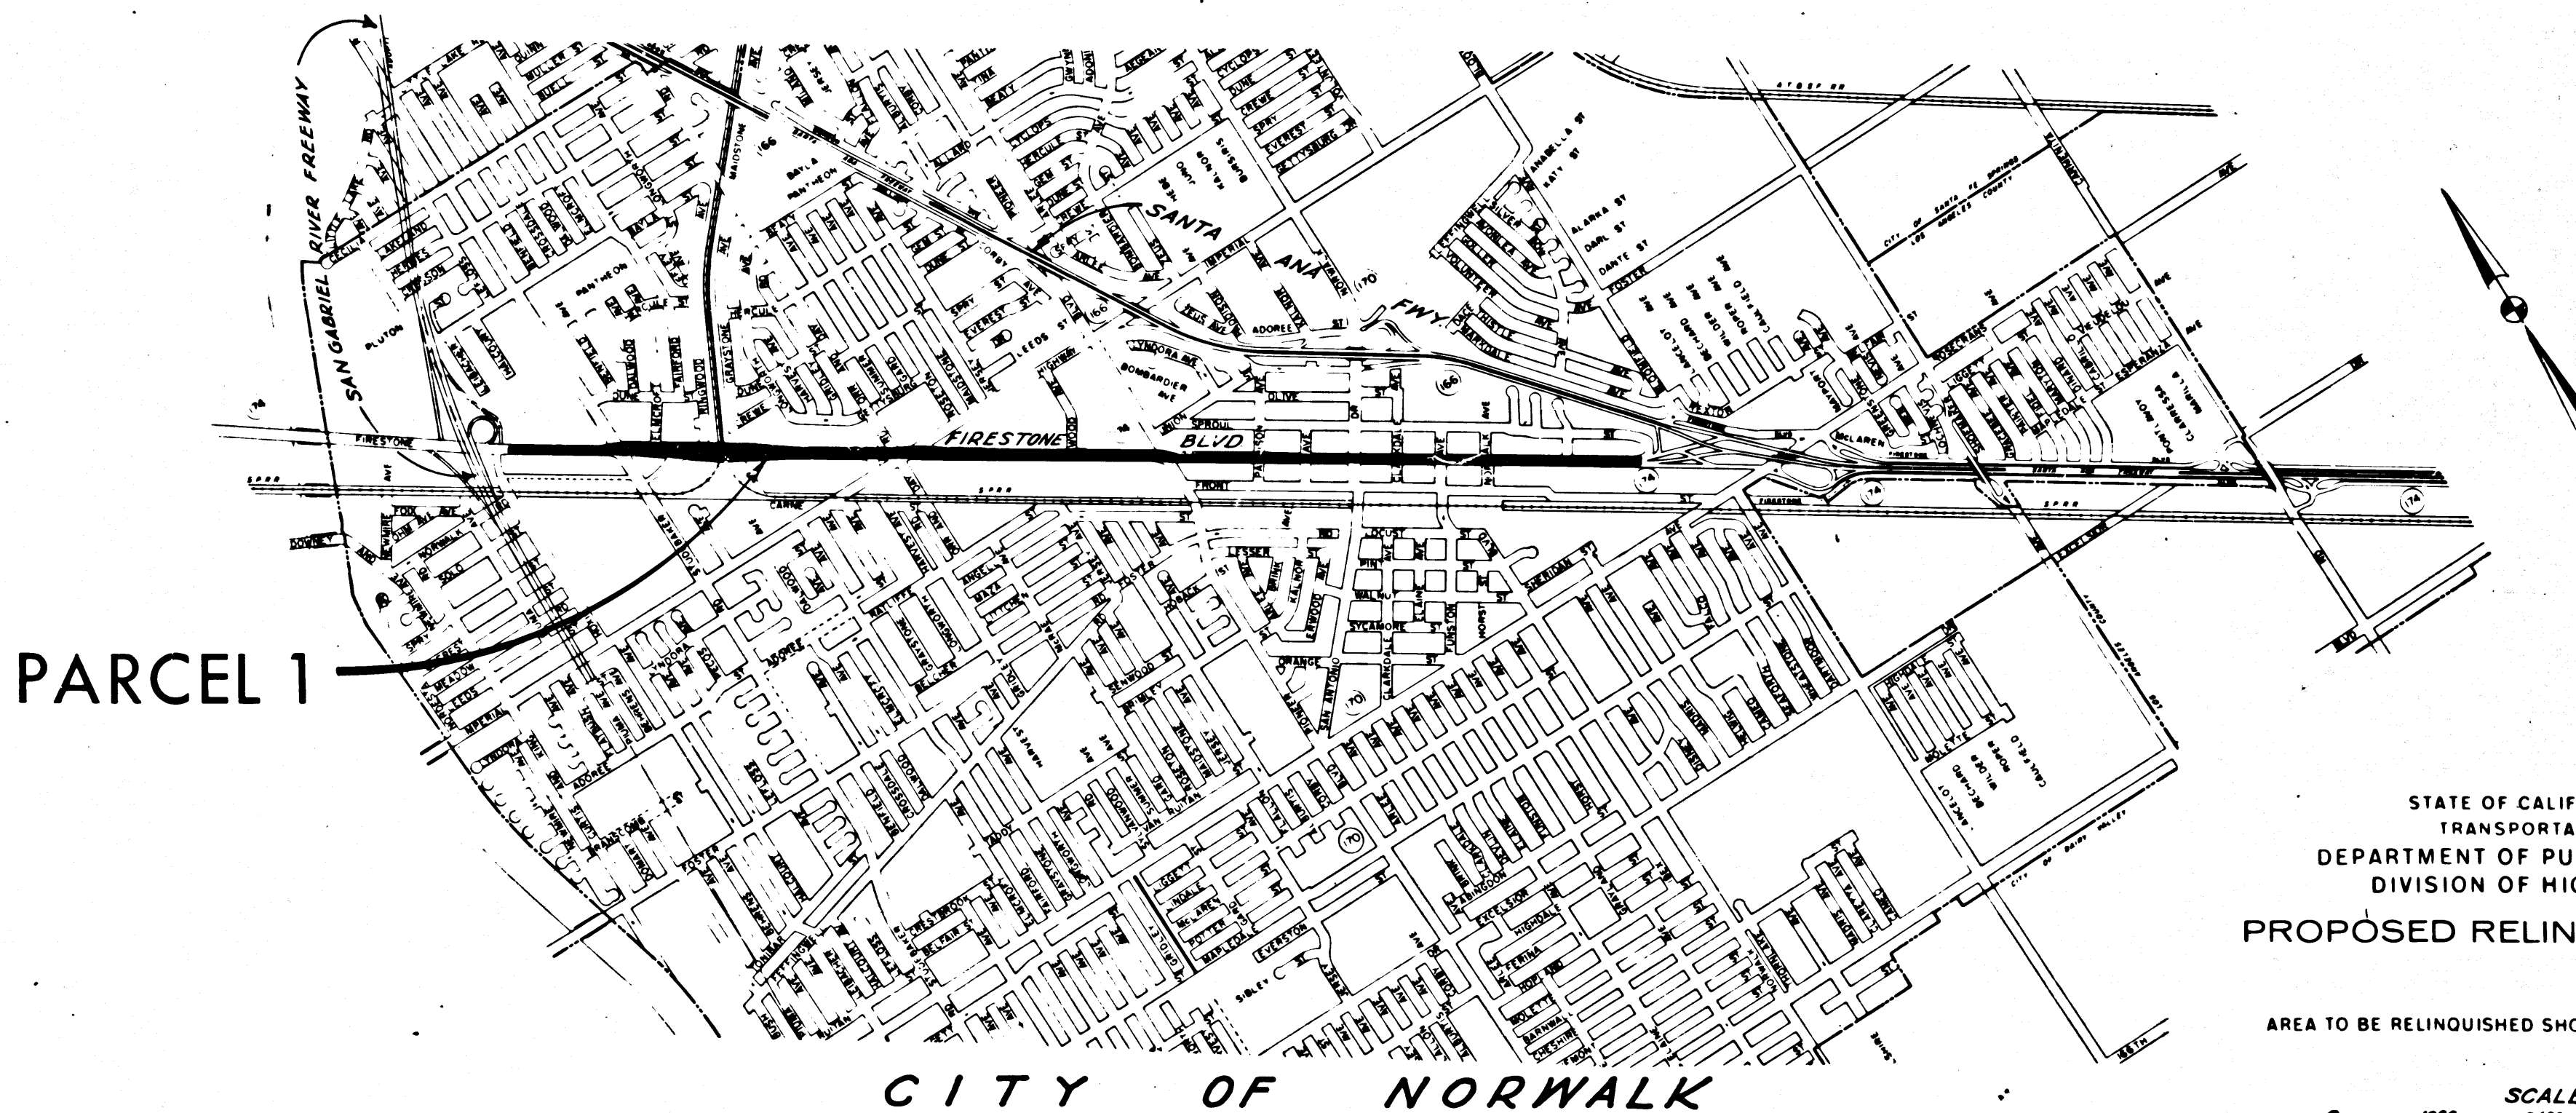

PARCEL 1

REL-446

DRN BY *RSD*
 CLC BY
 CK'D BY *LD*
 BASE MAP NO'S

REF. MAP NO'S

AS BUILT NO'S

STATE OF CALIFORNIA
 TRANSPORTATION AGENCY
 DEPARTMENT OF PUBLIC WORKS
 DIVISION OF HIGHWAYS
PROPOSED RELINQUISHMENT

AREA TO BE RELINQUISHED SHOWN THUS 


SCALE
 0 1200 2400 3600 4800

7-54-54

| DIST. | COUNTY | ROUTE | POST MILES | SHEET | TOTAL SHEETS |
|-------|--------|-------|------------|-------|--------------|
| 7 | LA | 42 | 18.8/21.5 | 2 | 3 |

FILED WITH LOS ANGELES
 COUNTY RECORDER, RAY E. LEE
 FEB 9 1966

Anthony
 DEPUTY DISTRICT ENGINEER
 DATE *January 31, 1966*

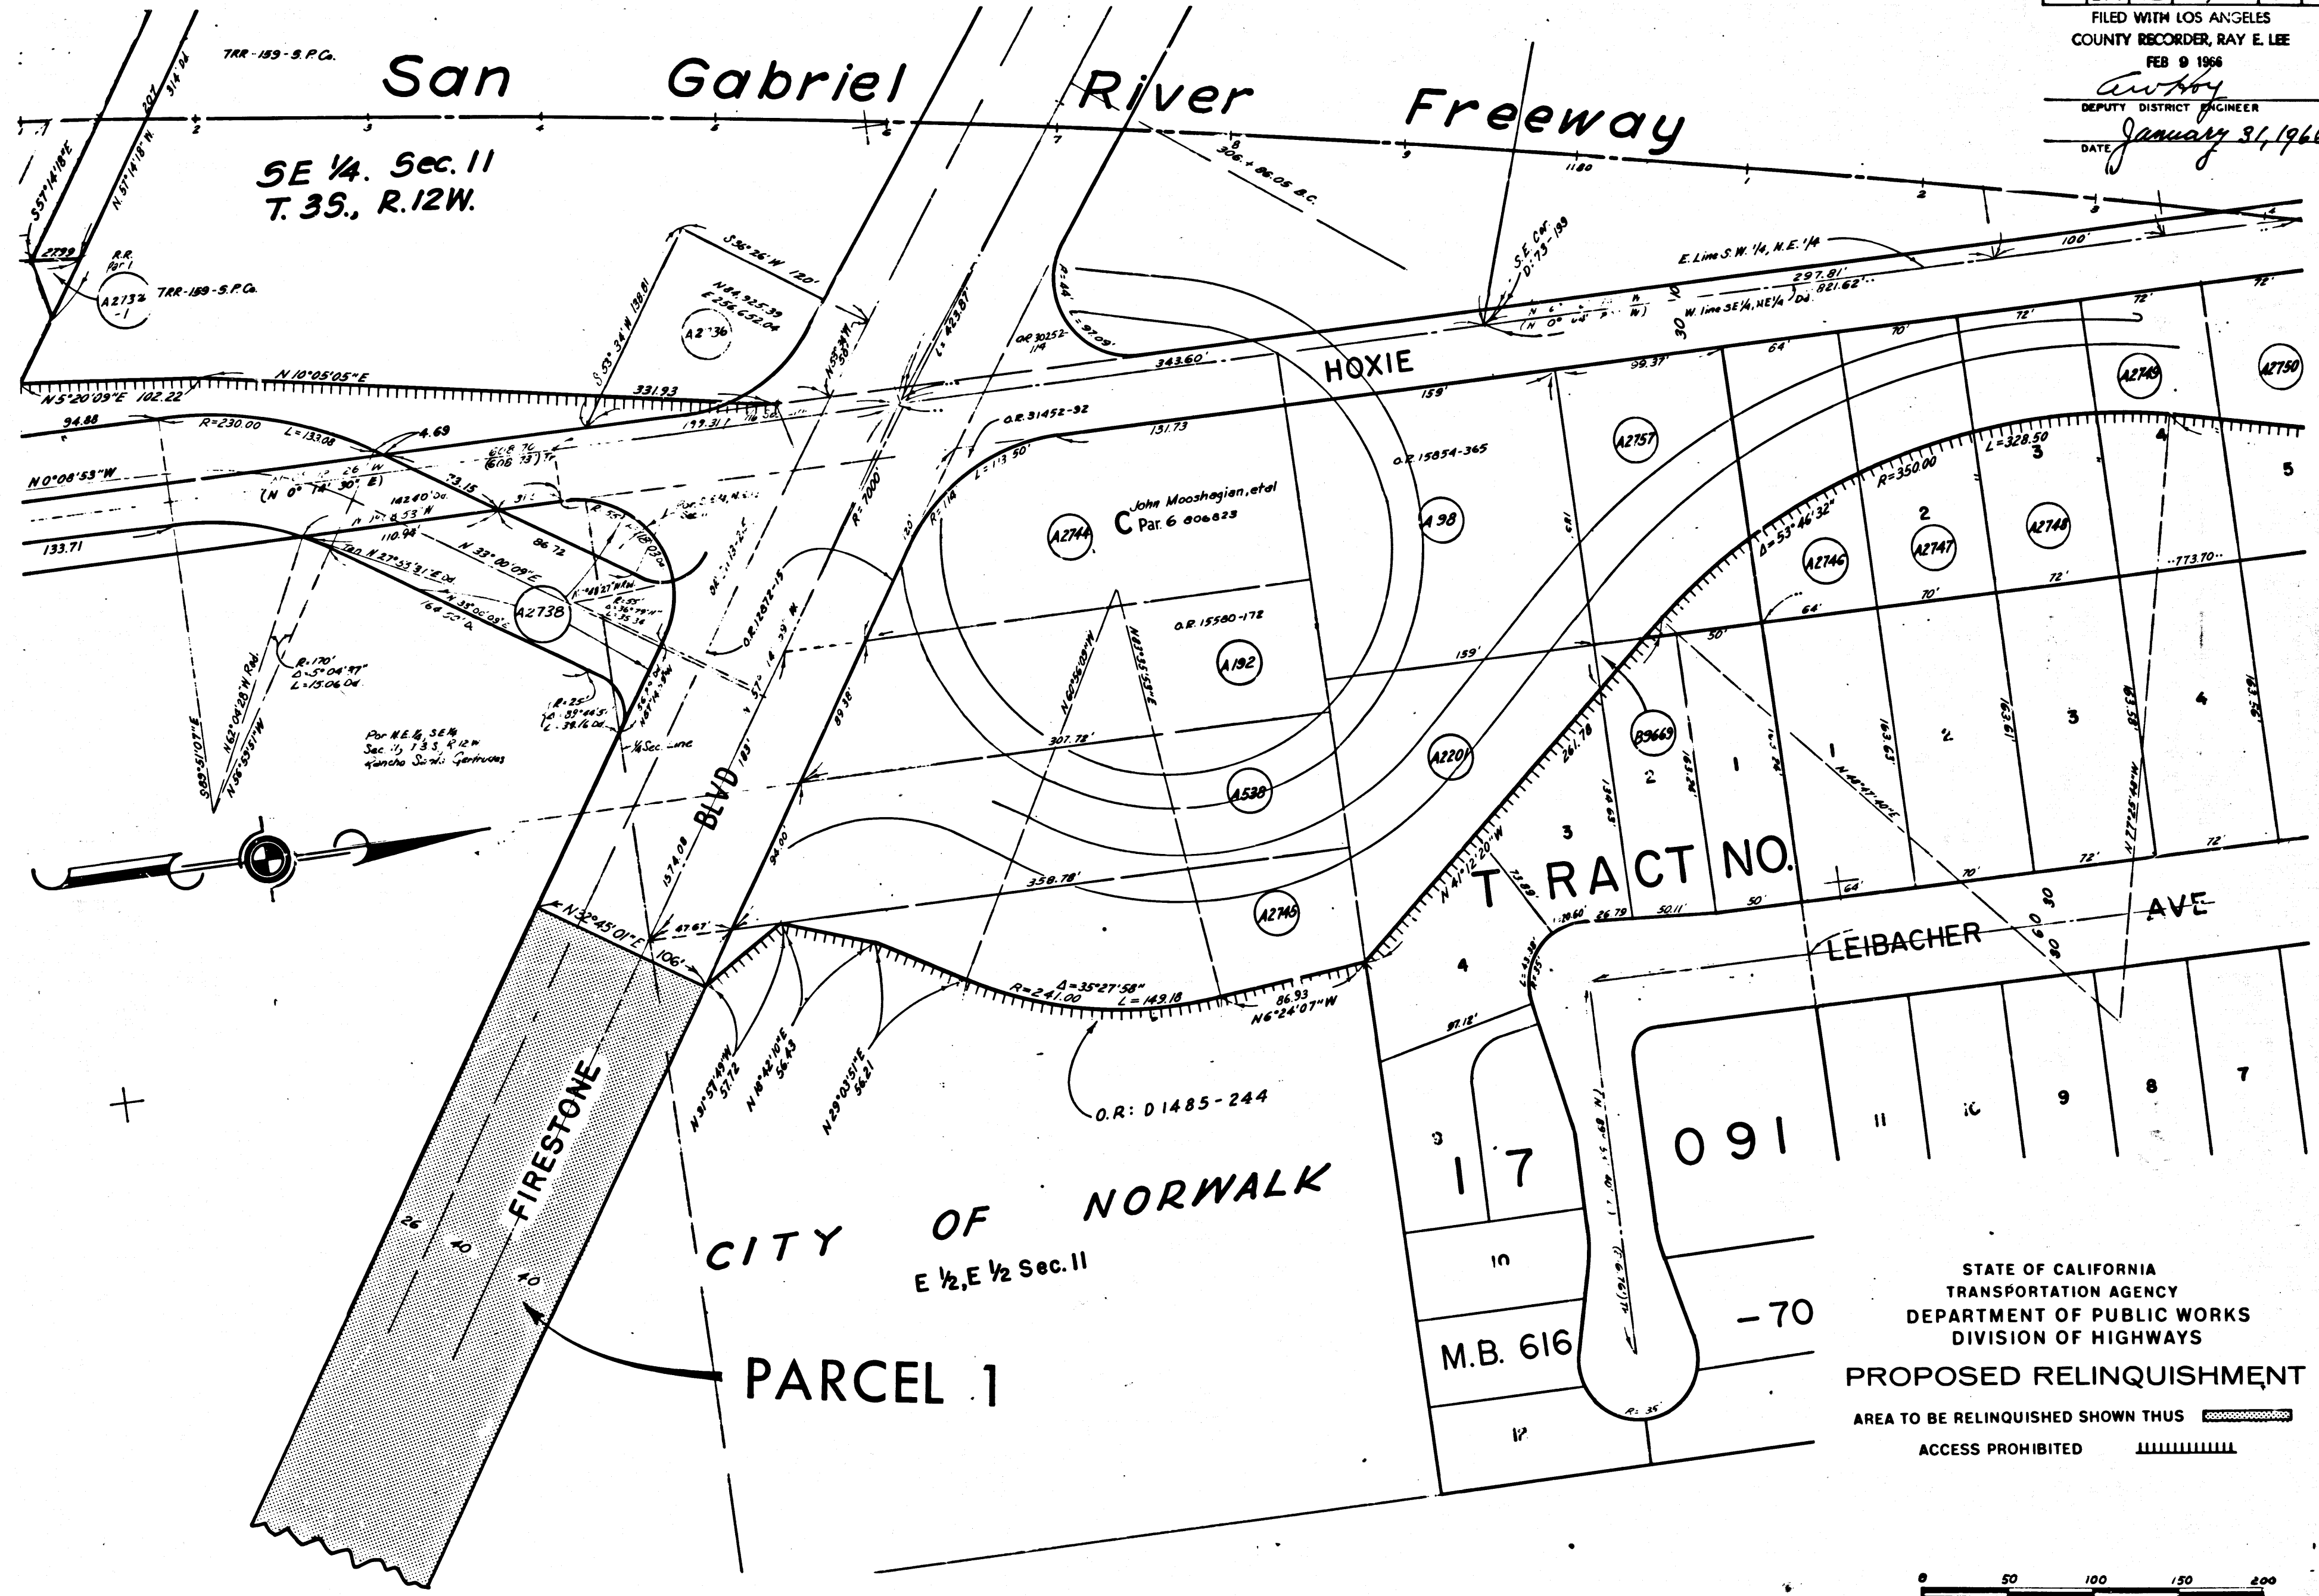

REL-446
 DRN BY BJK
 C'LC BY FM
 CKD BY ID
 BASE MAP NO'S
 REF. MAP NO'S
 AS BUILT NO'S

STATE OF CALIFORNIA
 TRANSPORTATION AGENCY
 DEPARTMENT OF PUBLIC WORKS
 DIVISION OF HIGHWAYS
 PROPOSED RELINQUISHMENT
 AREA TO BE RELINQUISHED SHOWN THUS [hatched box]
 ACCESS PROHIBITED [hatched box]



0 50 100 150 200

| DIST | COUNTY | ROUTE | POST MILES | SHEET No. | TOTAL SHEETS |
|------|--------|-------|------------|-----------|--------------|
| 7 | LA | 42 | 188/215 | 3 | 3 |

FILED WITH: LOS ANGELES
 COUNTY RECORDER, RAY E. LEE
 FEB 9 1966



Anthony
 DEPUTY DISTRICT ENGINEER

DATE *January 31, 1966*

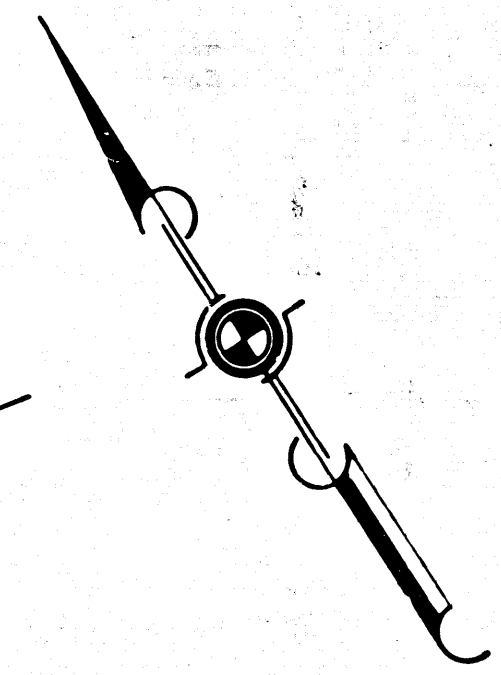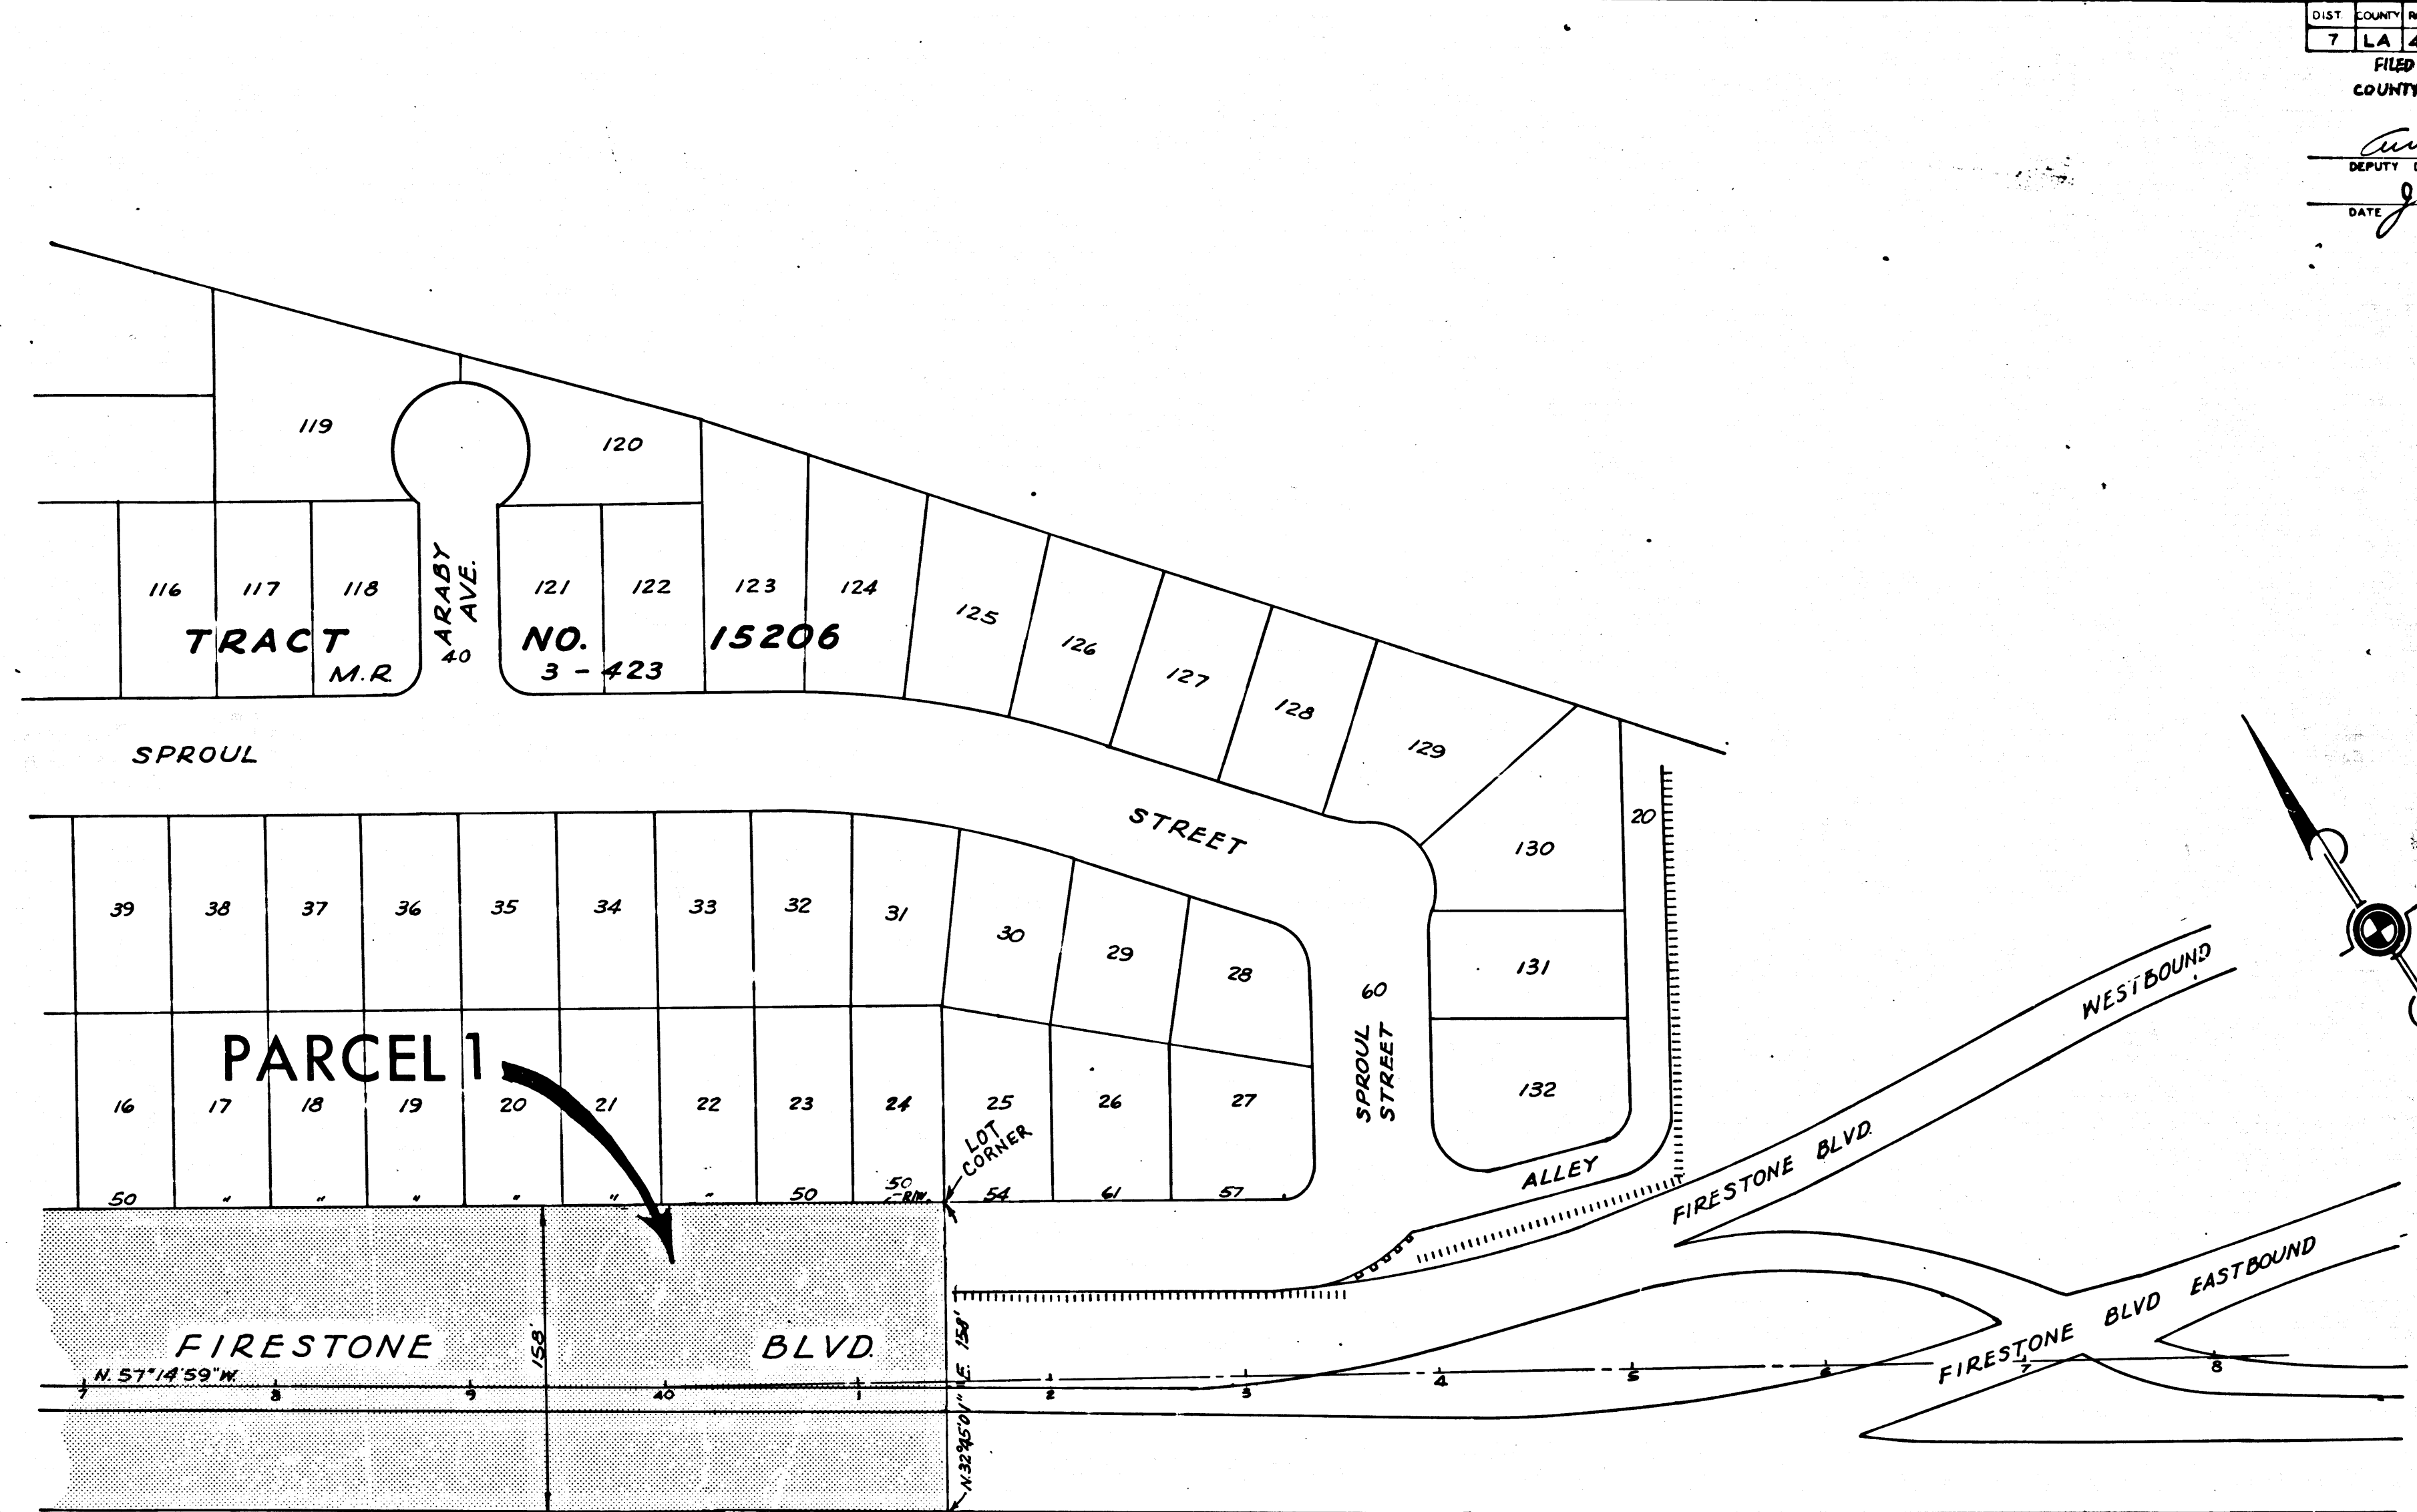

CITY OF NORWALK

STATE OF CALIFORNIA
 TRANSPORTATION AGENCY
 DEPARTMENT OF PUBLIC WORKS
 DIVISION OF HIGHWAYS
PROPOSED RELINQUISHMENT

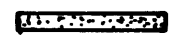AREA TO BE RELINQUISHED SHOWN THUS 
 ACCESS PROHIBITED 
 SCALE 0 50 100 150 200

REL-446
 DWN BY *RSD*
 C.L.C. BY
 CK'D BY *EM*
 BASE MAP NO'S
 REF. MAP NO'S
 AS BUILT NO'S