

DIST	COUNTY	ROUTE	POST MILES	SHEET NO.	TOTAL SHEETS
07	L.A.	10	8.5/8.8	1	2

STATE OF CALIFORNIA
 TRANSPORTATION AGENCY
 DEPARTMENT OF PUBLIC WORKS
 DIVISION OF HIGHWAYS


[Signature]
 DEPUTY DISTRICT ENGINEER
 DATE March 28, 1968

RIGHT OF WAY MAPS OF
STATE HIGHWAY

In the County of Los Angeles on Route 10
 between Corning St. and La Cienega Blvd.

2730
 FILED
 AT REQUEST OF
 DEPT. OF PUBLIC WORKS
 APR 2, 1968
 4 PAST 1 P.M.
 OF PAGE 74
 OF STATE HIGHWAY MAPS
 LOS ANGELES COUNTY
 RAY E. LEE
 COUNTY ENGINEER
[Signature]

CITY OF

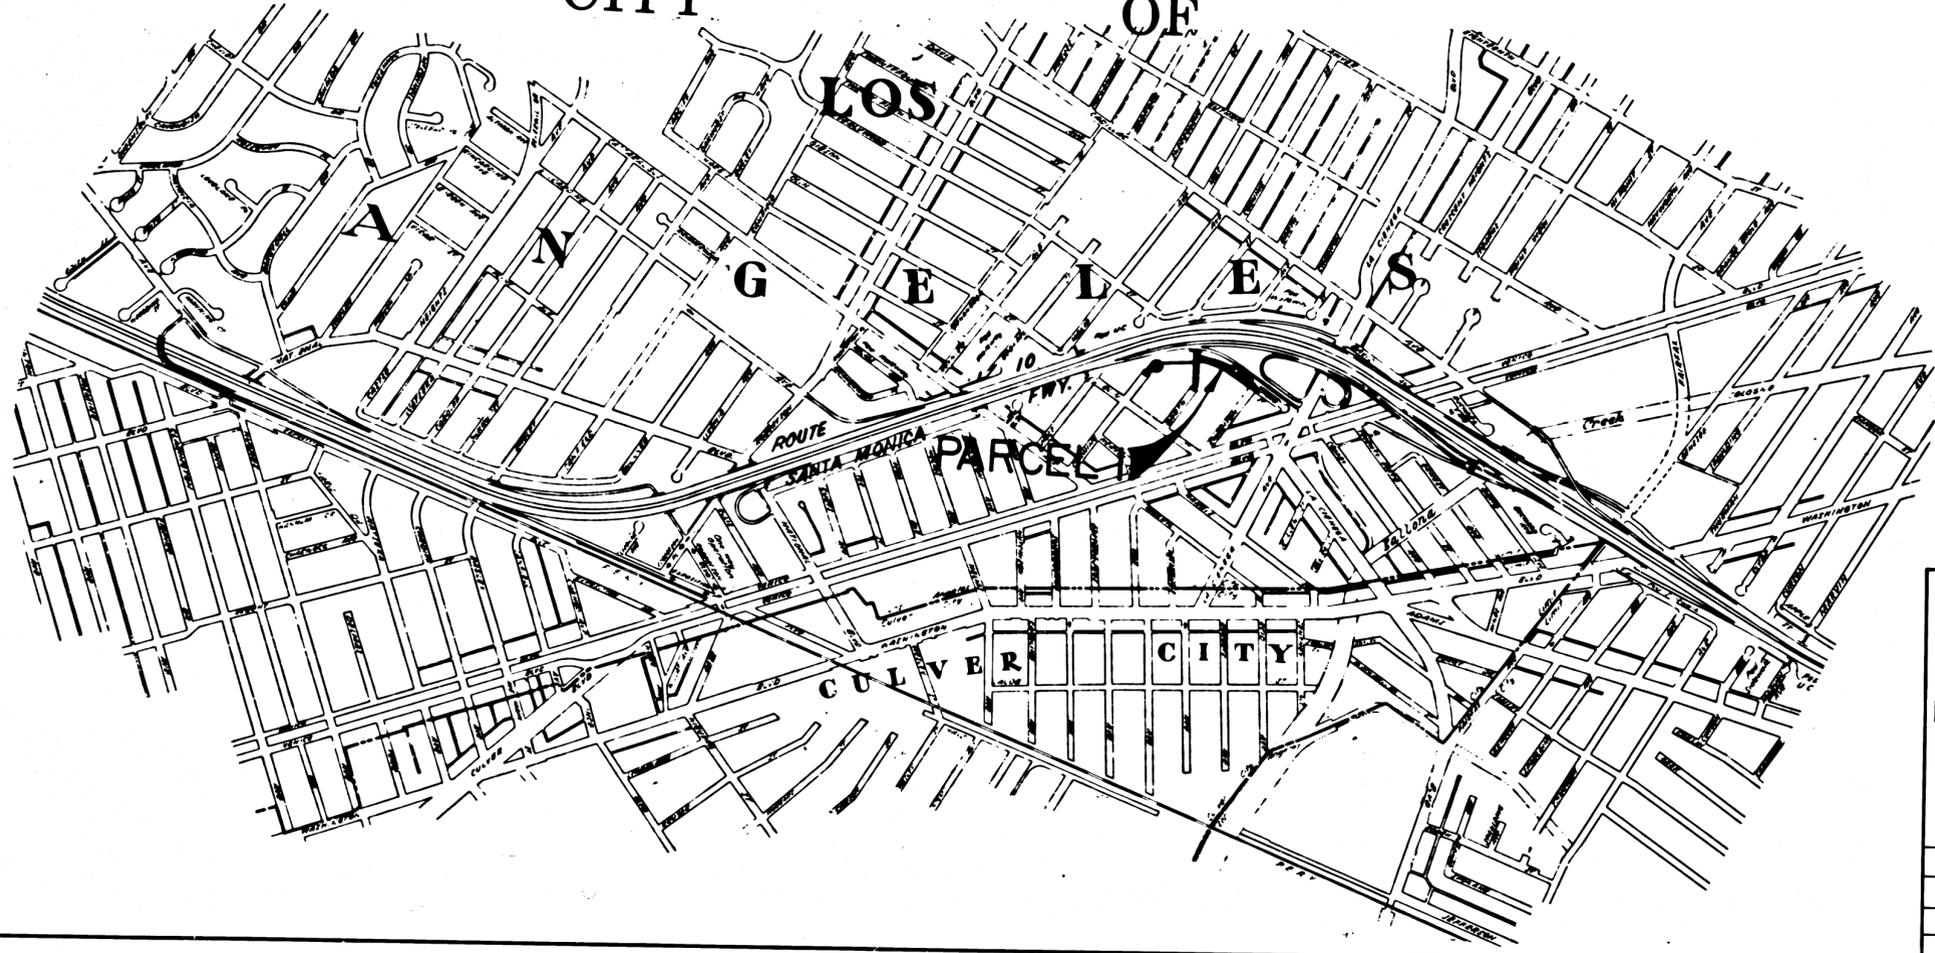

INTERSTATE
 STATE OF CALIFORNIA
 TRANSPORTATION AGENCY
 DEPARTMENT OF PUBLIC WORKS
 DIVISION OF HIGHWAYS
PROPOSED RELINQUISHMENT

0 600 1200 1800 2400

DR'N BY	M.A.C.	R/W MAP NO.	F2072
C'LC BY	M.M.	REF. MAP NO.	152-2
C'K'D BY	S.C.T.	REL- 652	
REVISED			

