


DIST	COUNTY	ROUTE	POST MILES	SHEET NO.	TOTAL SHEETS
07	LA	60	25.4	2	2

C O U N T Y O F L O S A N G E L E S

FILED WITH LOS ANGELES COUNTY RECORDER
NOV 14 1973

Carl B. Marsley
SENIOR ENGINEER - RIGHT OF WAY ENGINEERING
REGISTERED CIVIL ENGINEER NO. 14734
NOVEMBER 12, 1973
DATE

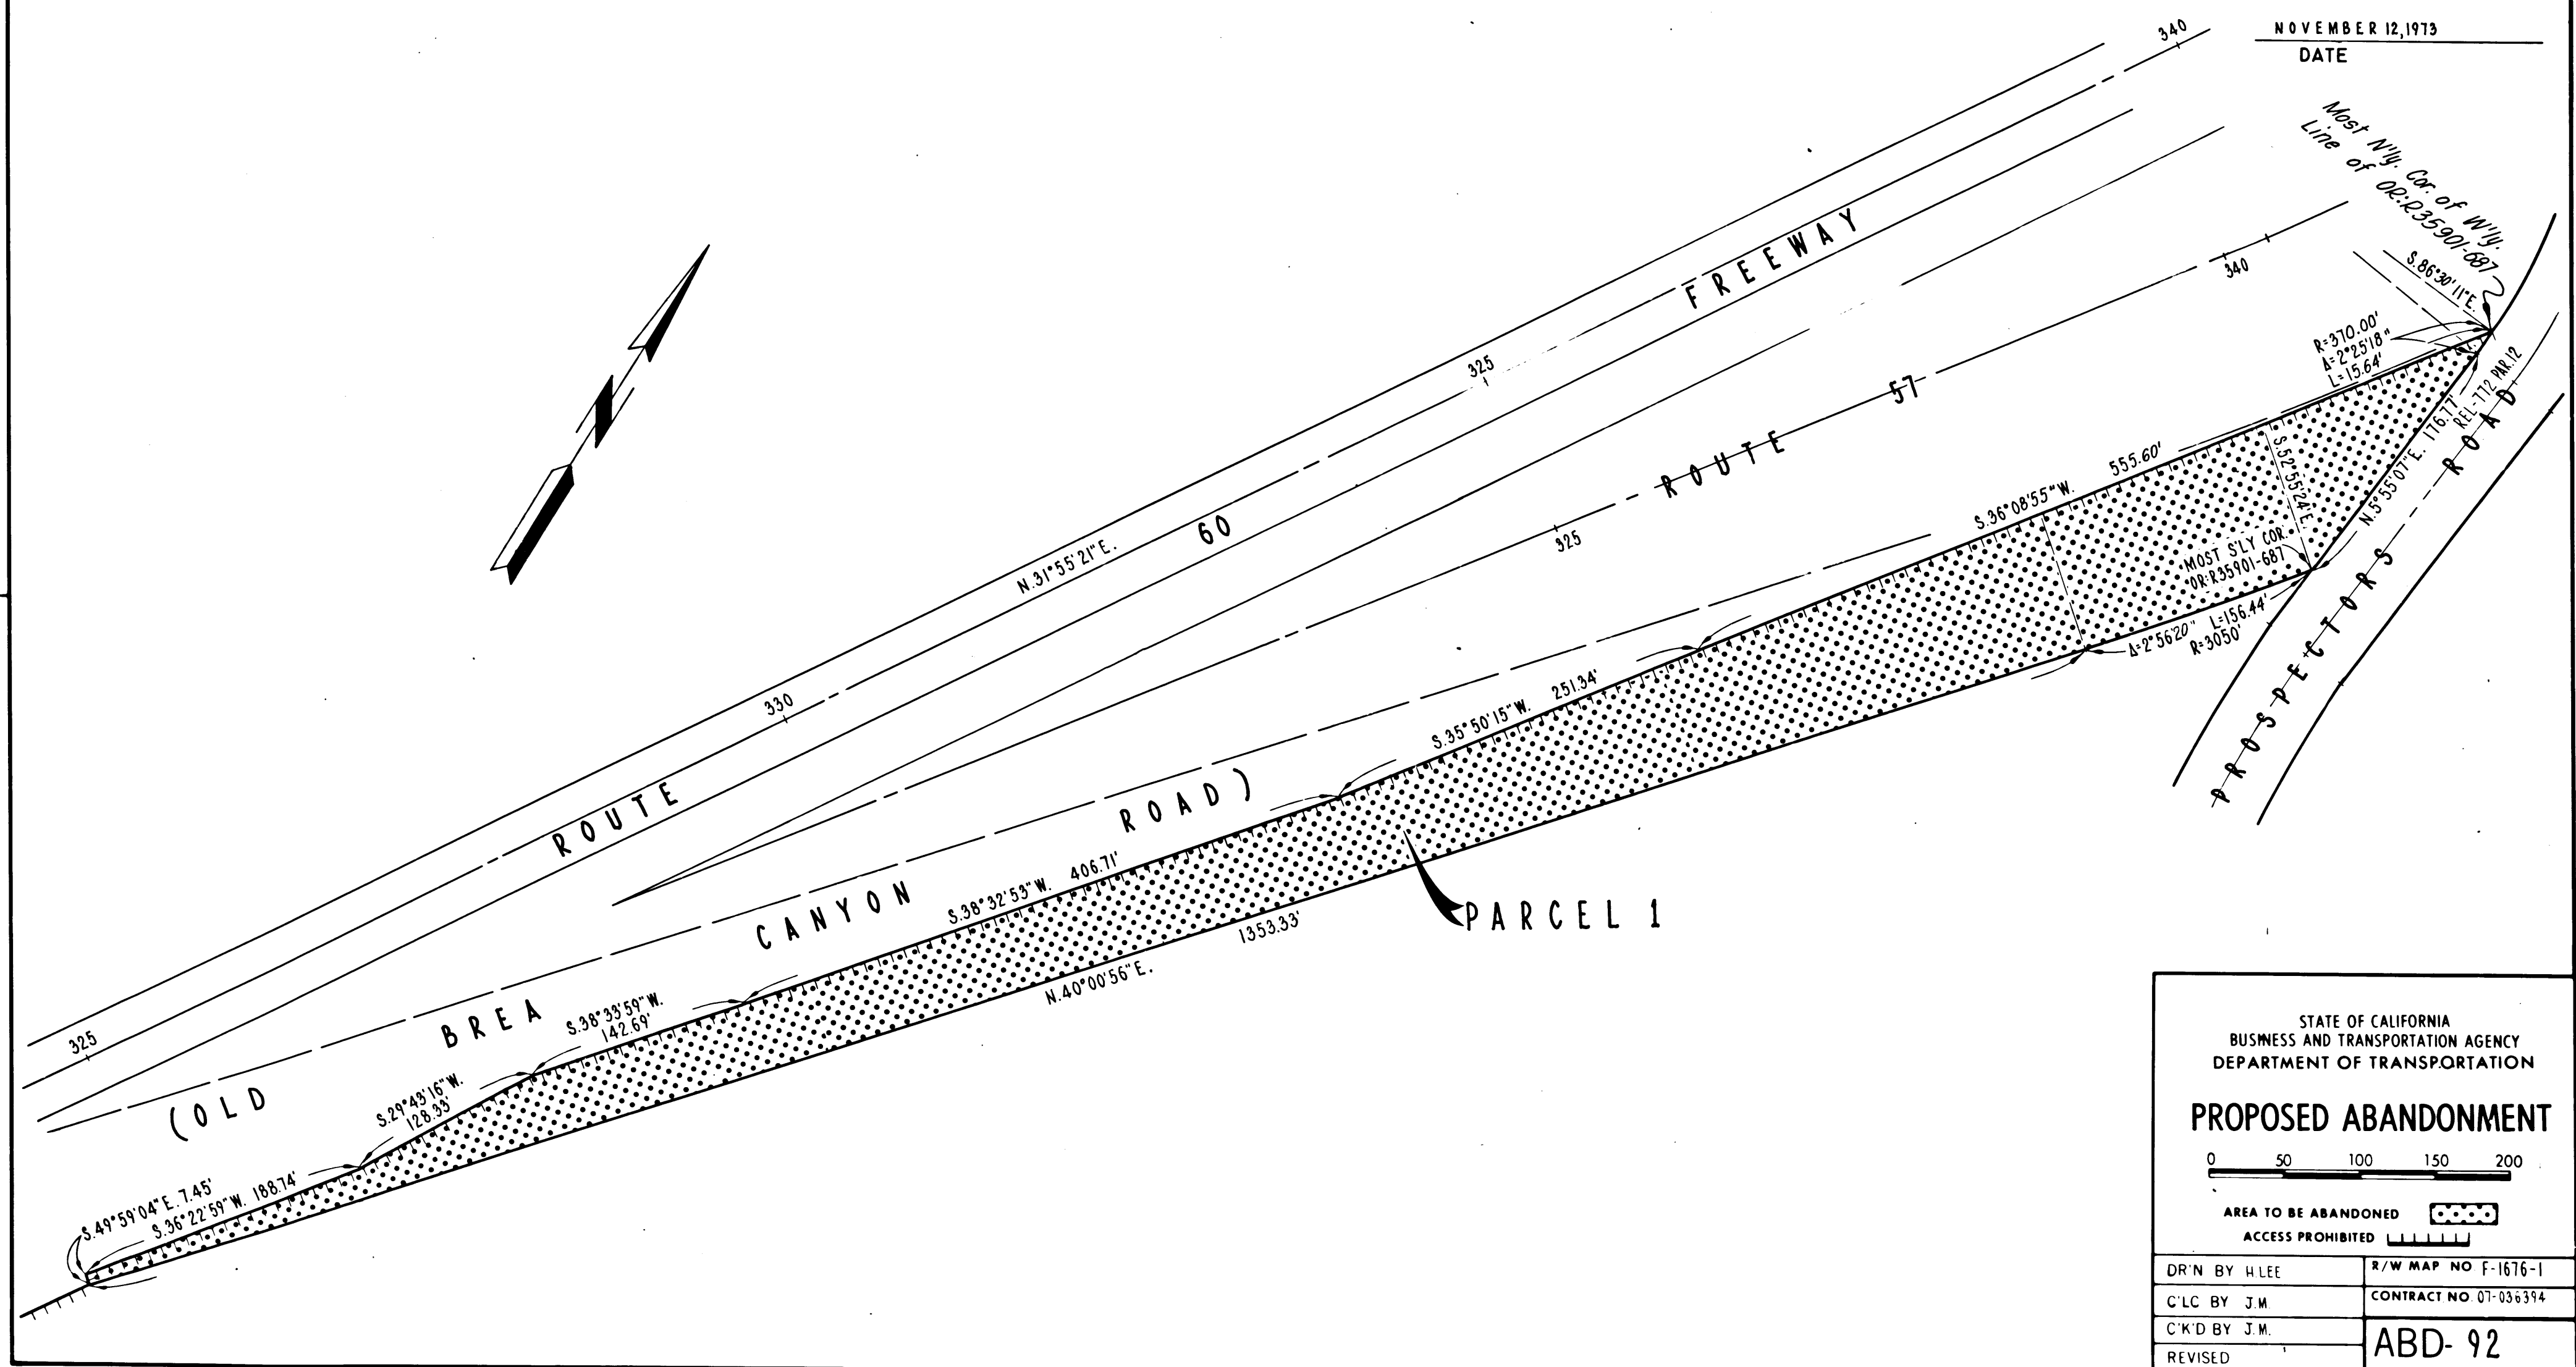

STATE OF CALIFORNIA
BUSINESS AND TRANSPORTATION AGENCY
DEPARTMENT OF TRANSPORTATION

PROPOSED ABANDONMENT

0 50 100 150 200

AREA TO BE ABANDONED

ACCESS PROHIBITED

DR'N BY H. LEE	R/W MAP NO F-1676-1
C'LC BY J.M.	CONTRACT NO 07-036394
C'K'D BY J.M.	ABD-92
REVISED	