

STATE OF CALIFORNIA
 BUSINESS AND TRANSPORTATION AGENCY
 DEPARTMENT OF TRANSPORTATION

2984

BOOK 11		PAGE 90			
DIST	COUNTY	ROUTE	POST MILES	SHEET NO.	TOTAL SHEETS
07	LA	10	348/353	1	4


FILED
 AT REQUEST OF
 DEPT. OF PUBLIC WORKS
 Jan. 24, 1974
 11 MIN
 PAST 3 PM
 IN BOOK 11
 AT PAGE 90
 OF STATE HIGHWAY MAPS
 LOS ANGELES COUNTY, CALIF.
 COUNTY RECORDER
 BY *C. H. ...*
 Free Deputy

E. F. ...
 CHIEF, RIGHT OF WAY ENGINEER AND
 UTILITY RELOCATION BRANCH
 REGISTERED CIVIL ENGINEER NO. 7949
 NOVEMBER 19, 1973
 DATE

Recorded in the Office
 of the County Recorder
 LOS ANGELES COUNTY
 S.H.M.B. No. Pg.

RIGHT OF WAY MAPS OF
 STATE HIGHWAY

In the City of West Covina along Rte. 10 Fwy. bet.
 Sunset Ave. and California Ave.

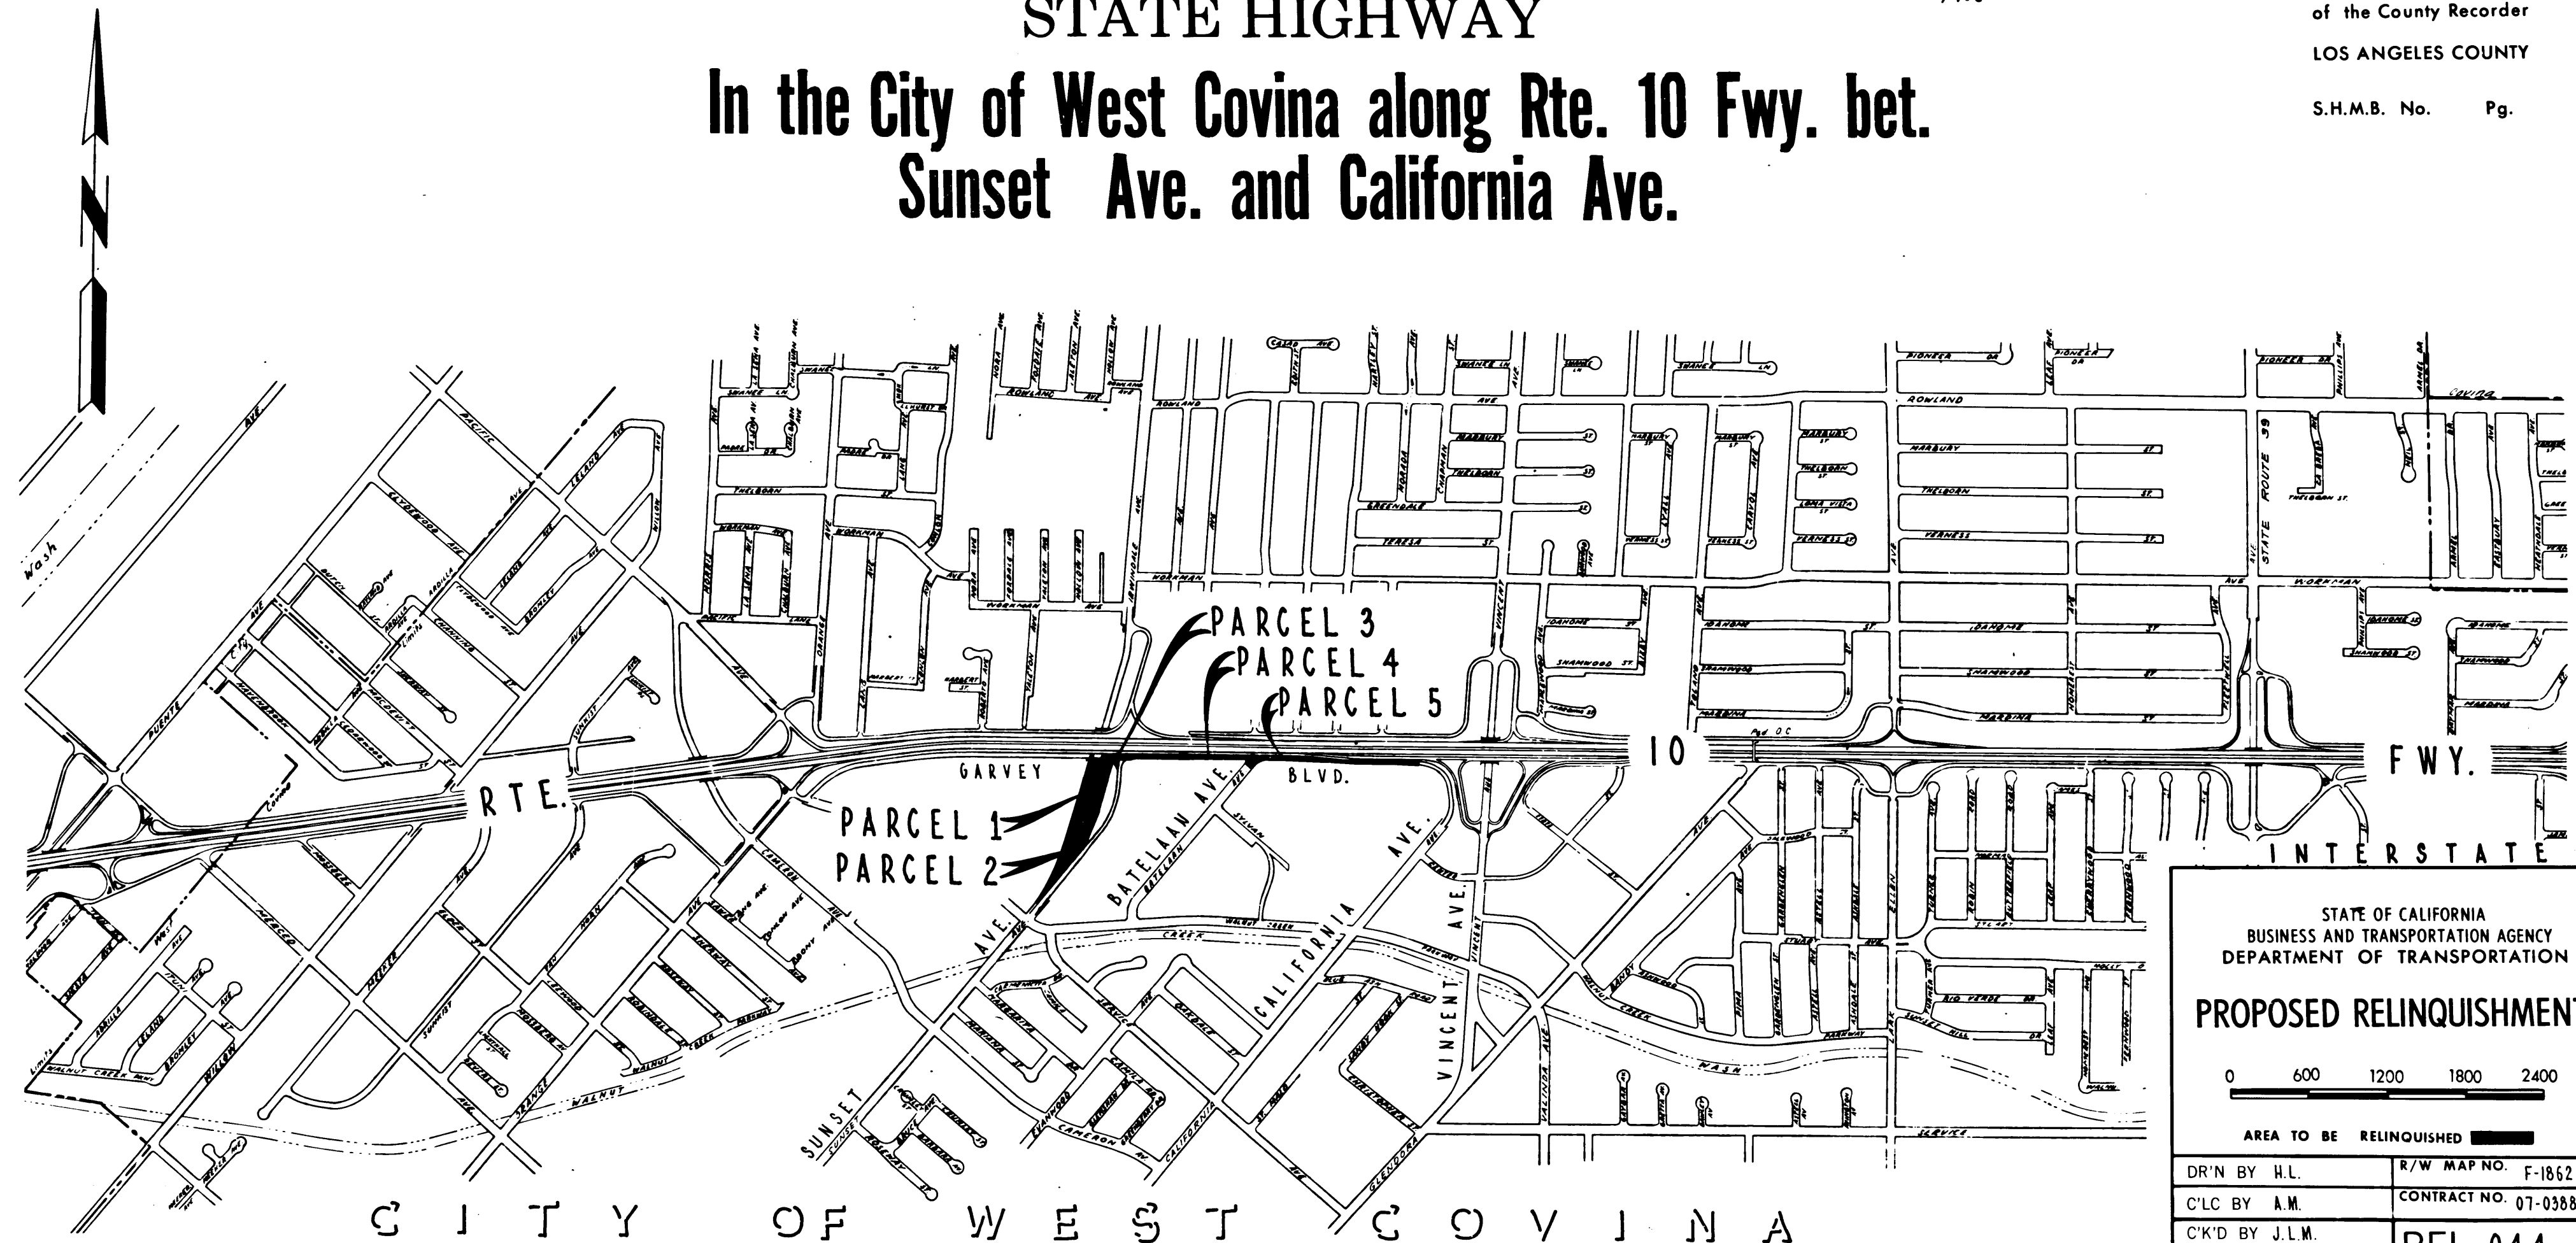

STATE OF CALIFORNIA
 BUSINESS AND TRANSPORTATION AGENCY
 DEPARTMENT OF TRANSPORTATION

PROPOSED RELINQUISHMENT

0 600 1200 1800 2400

AREA TO BE RELINQUISHED

DR'N BY H.L.	R/W MAP NO. F-1862
C'LC BY A.M.	CONTRACT NO. 07-038824
C'K'D BY J.L.M.	REL-944
REVISED	

C I T Y O F W E S T C O V I N A

COUNTY ENGINEER'S COPY

CITY OF WEST COVINA

FILED WITH LOS ANGELES COUNTY RECORDER
JAN 24 1974

DIST	COUNTY	ROUTE	POST MILES	SHEET NO.	TOTAL SHEETS
07	LA.	10	34.8	2	4

Carl B. Mosley
SENIOR ENGINEER, RIGHT OF WAY ENGINEERING
REGISTERED CIVIL ENGINEER NO. 14734


NOVEMBER 19, 1973
DATE

Recorded in the Office
of the County Recorder
LOS ANGELES COUNTY

S.H.M.B. No. Pg.

E. J. BALDWIN'S 4 SUB'N

M.B. 8-186

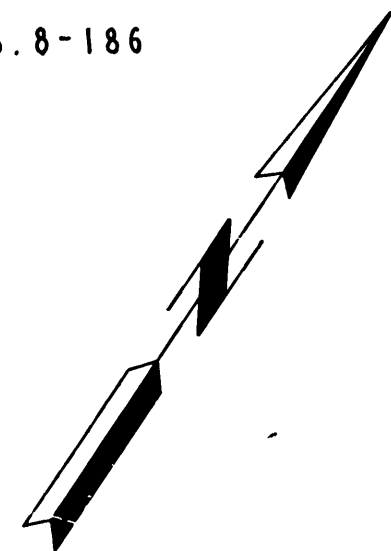


LOT 133

PARCEL 1

PARCEL 2


PARCEL 3

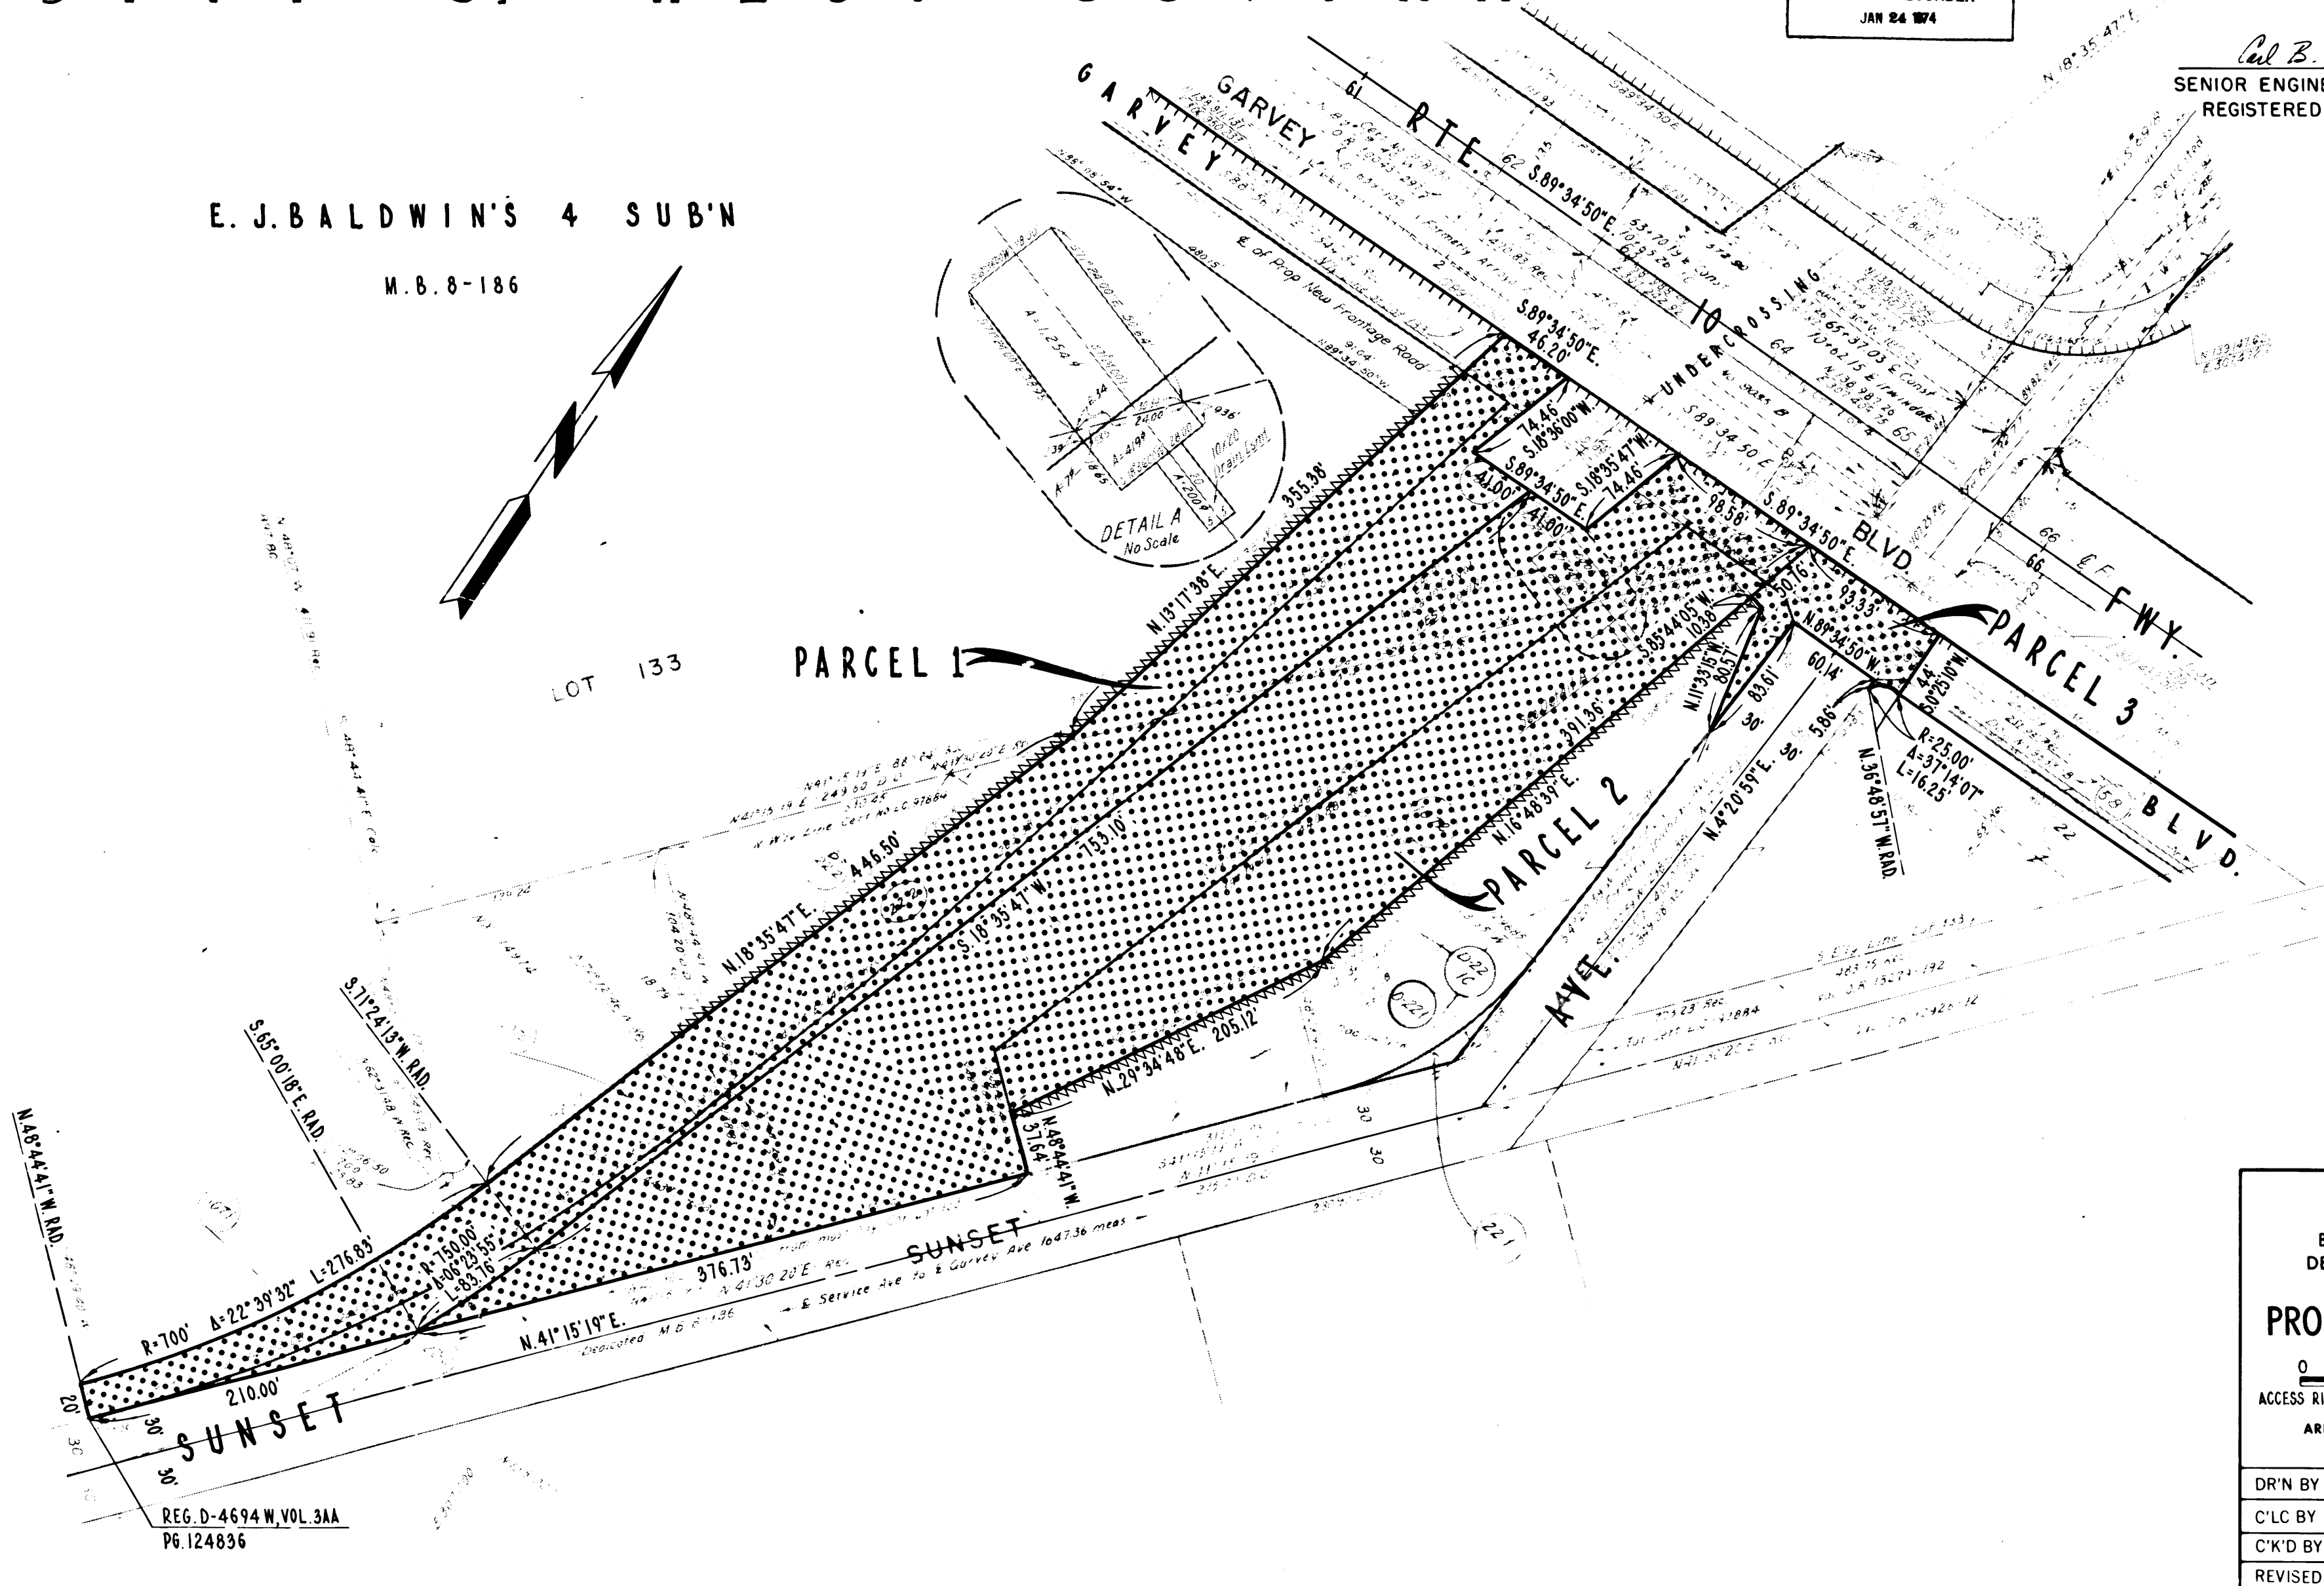

INTERSTATE

STATE OF CALIFORNIA
BUSINESS AND TRANSPORTATION AGENCY
DEPARTMENT OF TRANSPORTATION

PROPOSED RELINQUISHMENT

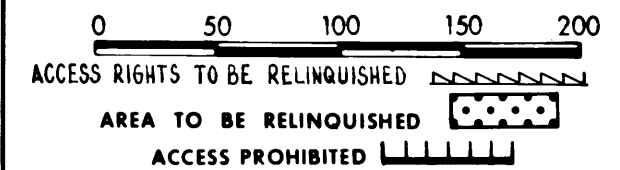

DR'N BY	H.L.	R/W MAP NO	F-1862-9
C'LC BY	A.M.	CONTRACT NO.	07-038824
C'K'D BY	J.M.		
REVISED			REL-944

COUNTY ENGINEER'S COPY

CITY OF WEST COVINA

BOOK 11 PAGE 92

FILED WITH LOS ANGELES COUNTY RECORDER
JAN 24 1974

DIST	COUNTY	ROUTE	POST MILES	SHEET NO	TOTAL SHEETS
07	LA	10	35.0	3	4


Carl B. Morley
SENIOR ENGINEER, RIGHT OF WAY ENGINEERING
REGISTERED CIVIL ENGINEER NO. 14734

DATE NOVEMBER 19, 1973

Recorded in the Office
of the County Recorder

LOS ANGELES COUNTY

S.H.M.B. No. Pg.

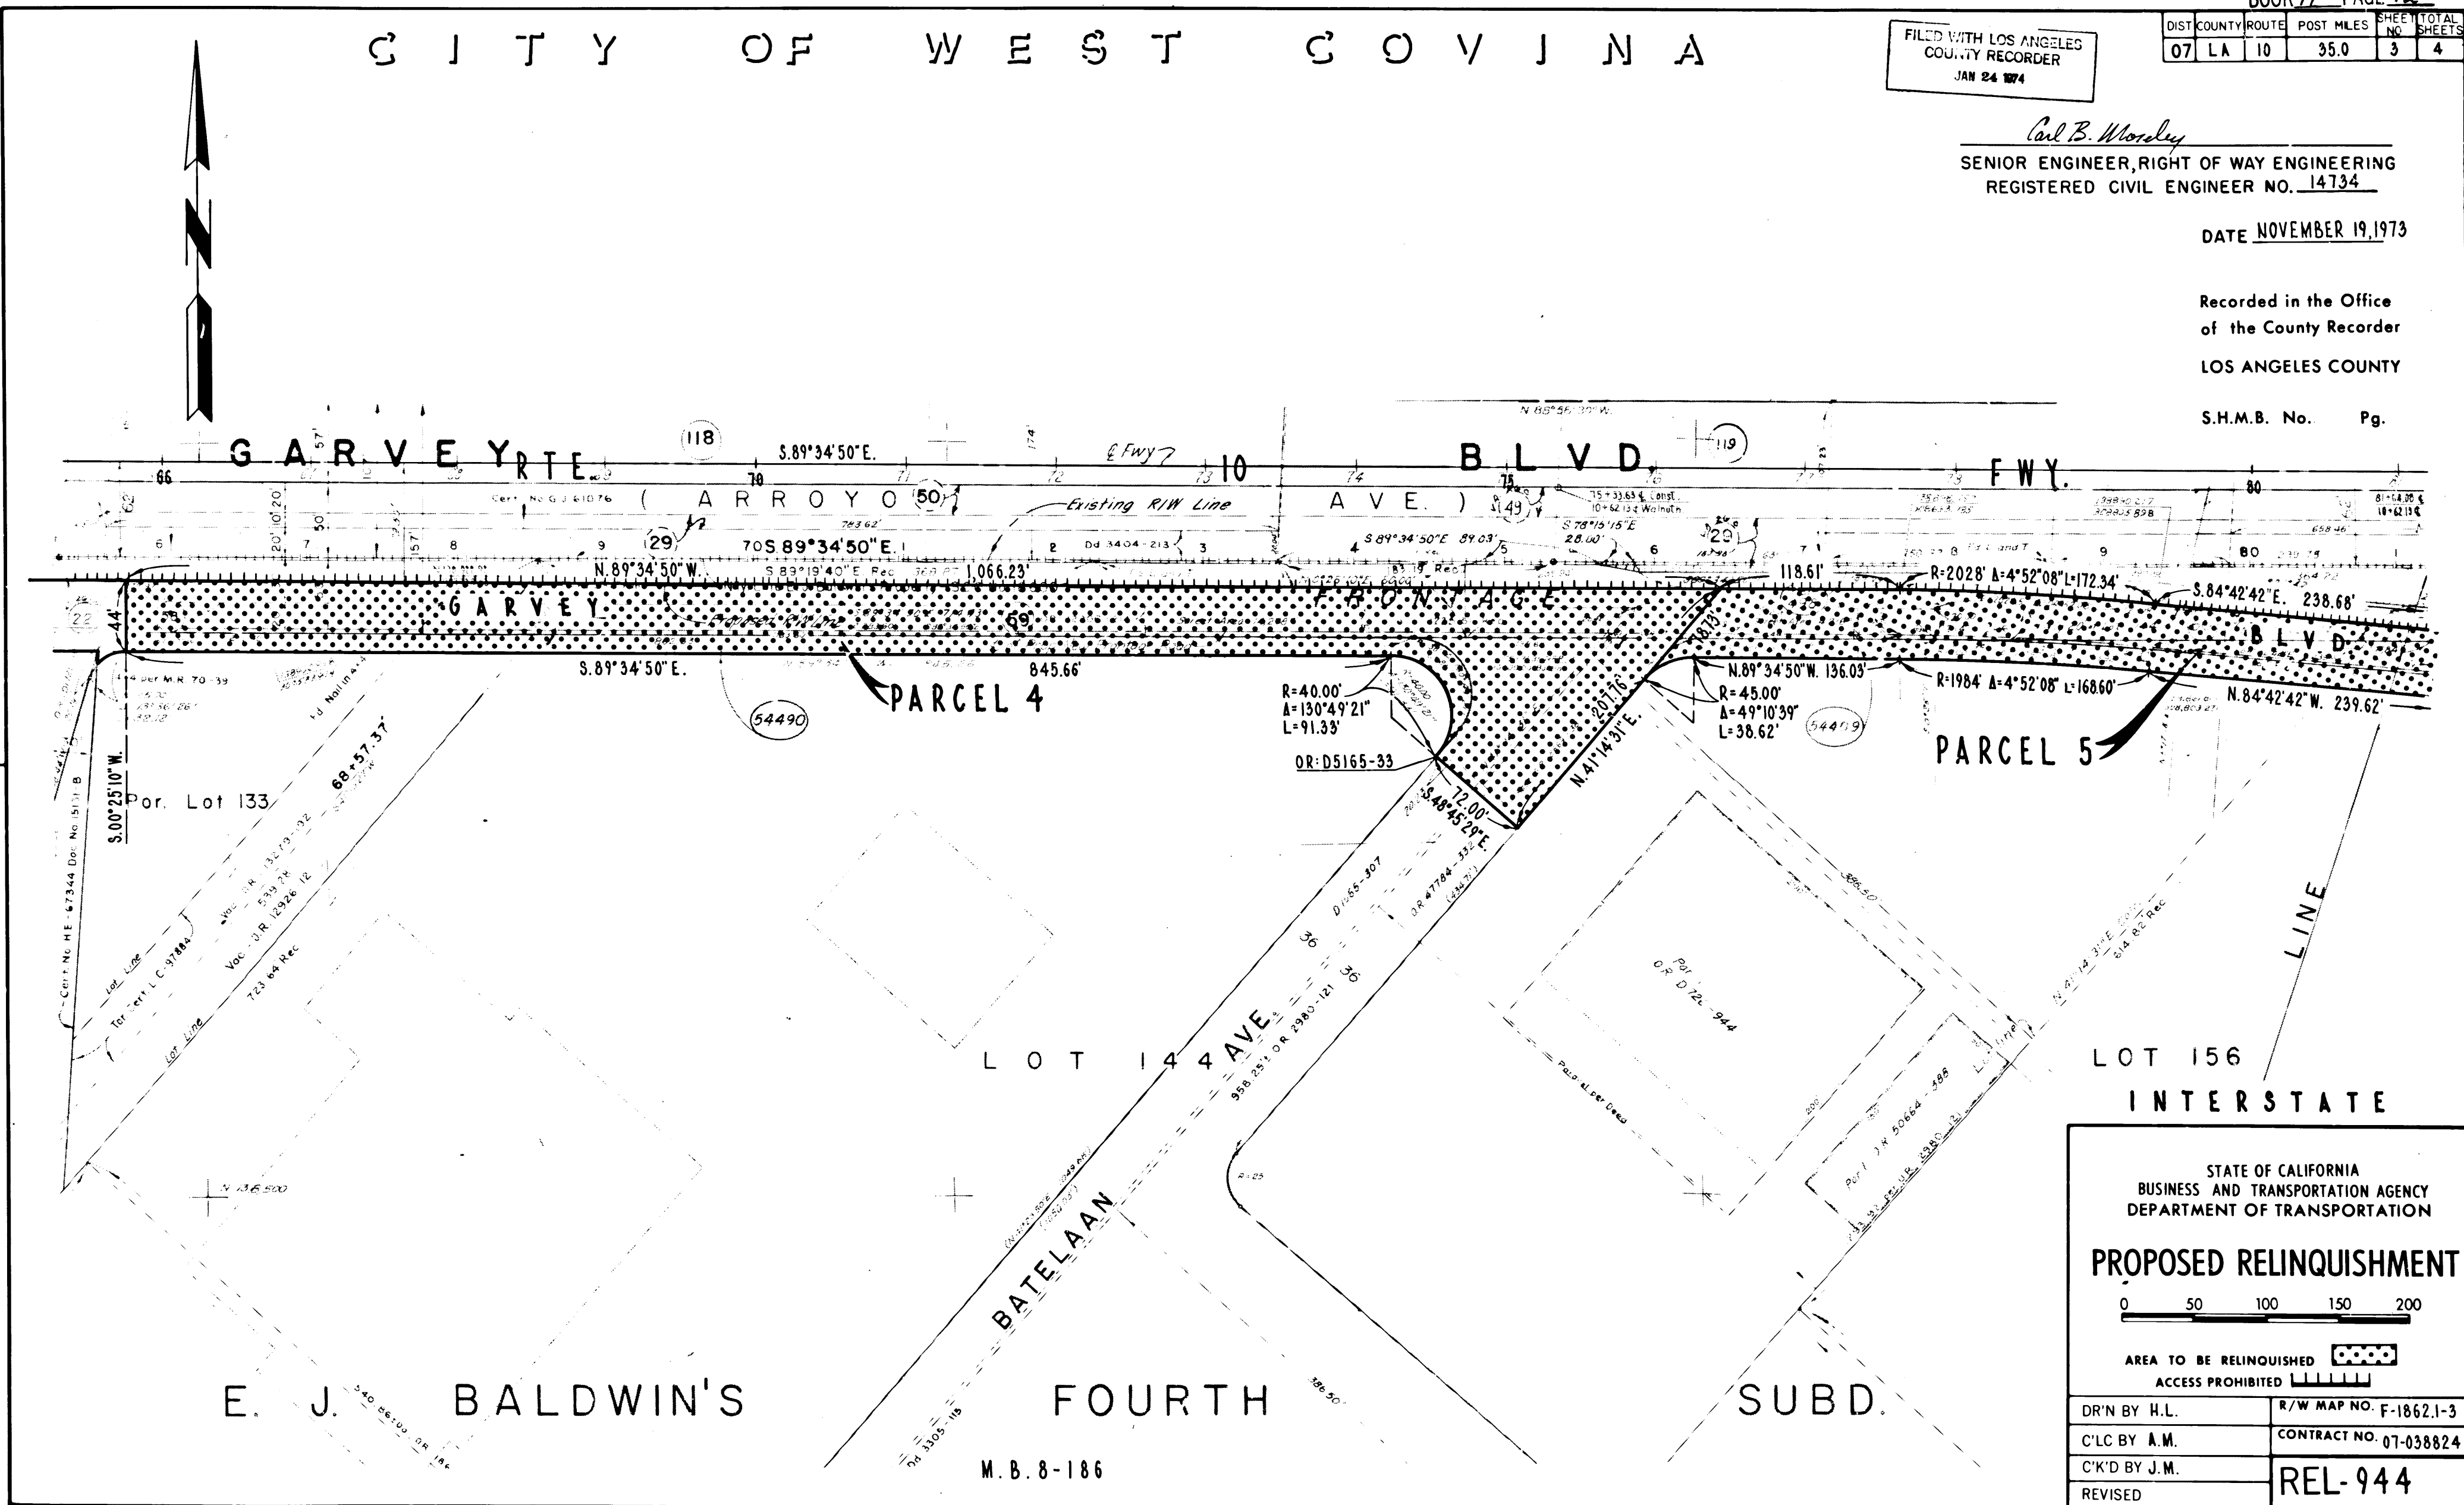

LOT 156
INTERSTATE

STATE OF CALIFORNIA
BUSINESS AND TRANSPORTATION AGENCY
DEPARTMENT OF TRANSPORTATION

PROPOSED RELINQUISHMENT

0 50 100 150 200

AREA TO BE RELINQUISHED ACCESS PROHIBITED

DR'N BY H.L.	R/W MAP NO. F-1862.1-3
C'LC BY A.M.	CONTRACT NO. 07-038824
C'K'D BY J.M.	REL-944
REVISED	

COUNTY ENGINEER'S COPY

CITY OF WEST COVINA


BOOK 11 PAGE 93

FILED WITH LOS ANGELES COUNTY RECORDER	DIST	COUNTY	ROUTE	POST MILES	SHEET NO.	TOTAL SHEETS
JAN 24 1974	07	LA	10	35.3	4	4

Carl B. Moseley
 SENIOR ENGINEER, RIGHT OF WAY ENGINEERING
 REGISTERED CIVIL ENGINEER NO. 14734

NOVEMBER 19, 1973
 DATE


Recorded in the Office
 of the County Recorder
 LOS ANGELES COUNTY
 S.H.M.B. No. Pg.

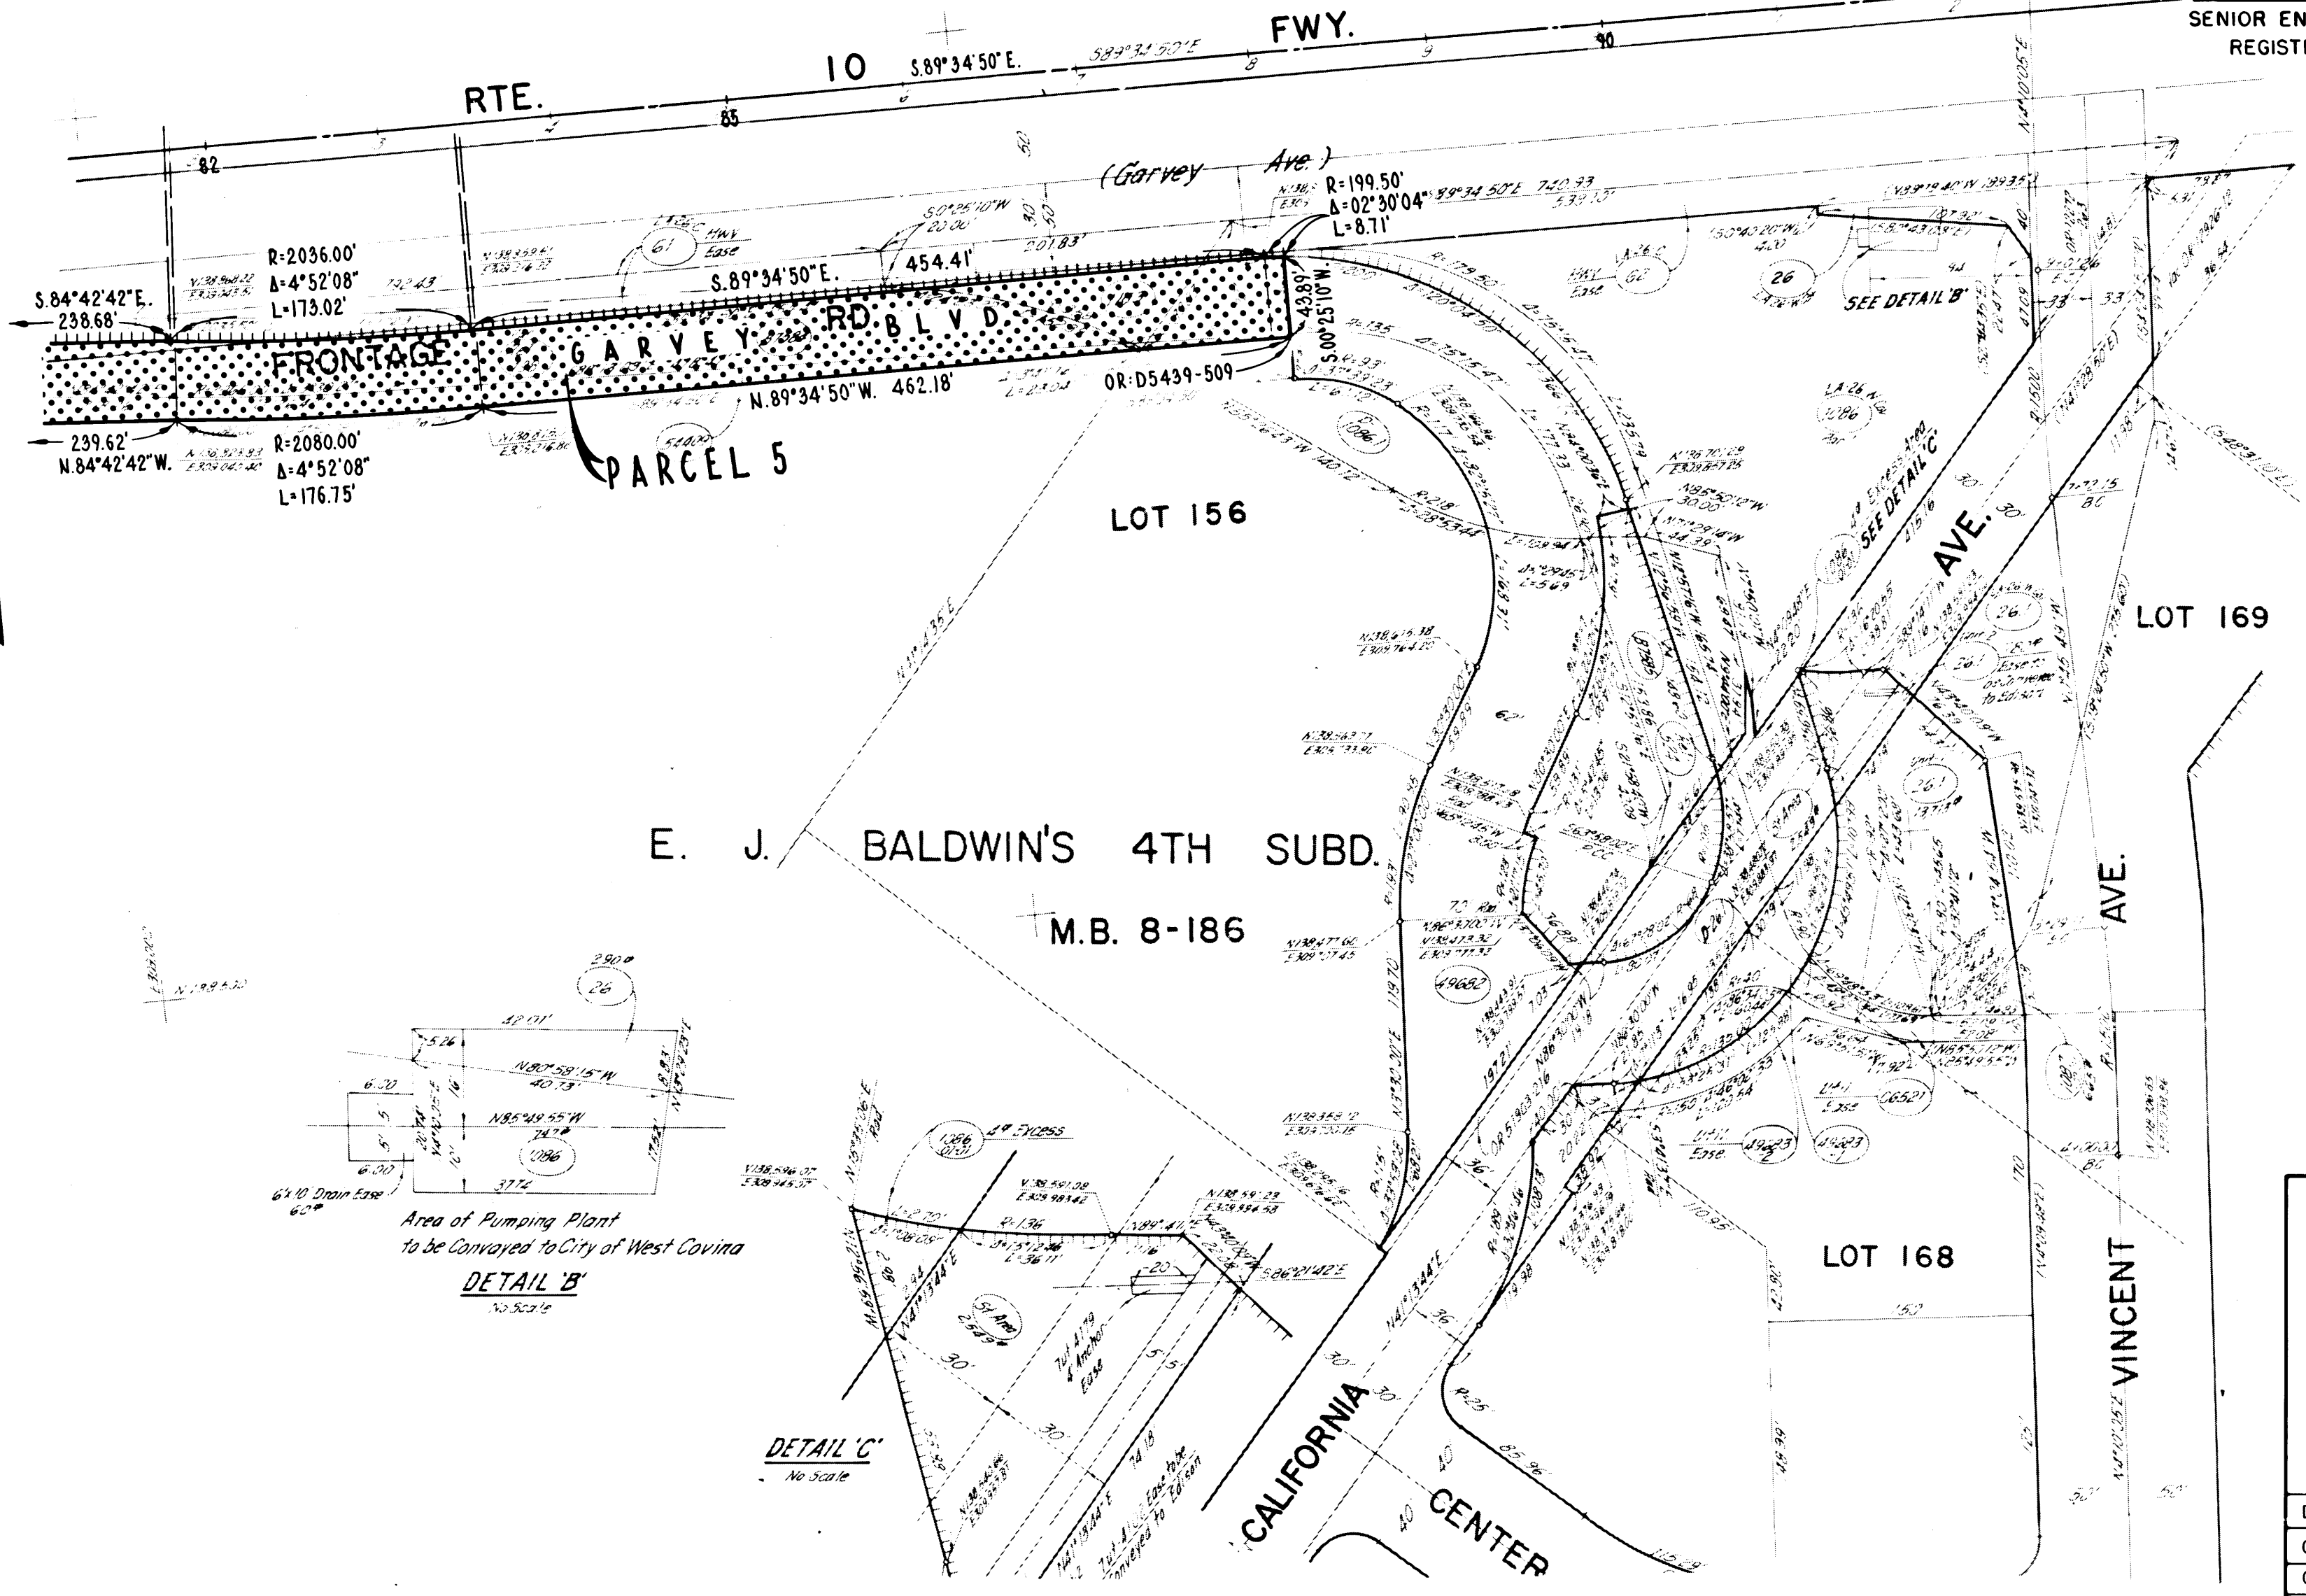

INTERSTATE

STATE OF CALIFORNIA
 BUSINESS AND TRANSPORTATION AGENCY
 DEPARTMENT OF TRANSPORTATION

PROPOSED RELINQUISHMENT

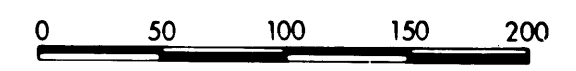

AREA TO BE RELINQUISHED

ACCESS PROHIBITED

DR'N BY H.L.	R/W MAP NO. F-1862.1-5
C'LC BY A.M.	CONTRACT NO. 07-038824
C'K'D BY J.M.	REL-944
REVISED	

COUNTY ENGINEER'S COPY