

27
P-4

BOOK 12 PAGE 47

DIST	COUNTY	ROUTE	POST MILES	SHEET NO.	TOTAL SHEETS
07	LA	101	32.0	1	2


STATE OF CALIFORNIA
 BUSINESS AND TRANSPORTATION AGENCY
 DEPARTMENT OF TRANSPORTATION

RIGHT OF WAY MAPS OF
 STATE HIGHWAY

In The County of Los Angeles along Rte. 101 Fwy.
 At Rondell ST. and Lost Hills RD. Overcrossing

J513
 FILED
 AT REQUEST OF
 DEPT. OF PUBLIC WORKS
 AUG. 9, 1974
 47 MIN. PAST 2 PM
 IN BOOK 12
 AT PAGE 47
 OF STATE HIGHWAY MAPS
 LOS ANGELES COUNTY, CALIF.
 COUNTY RECORDER
 BY F.L. Henry
 Deputy
 FIVE

R.D. Ross
 CHIEF, RIGHT OF WAY ENGINEERING
 AND UTILITIES RELOCATION BRANCH
 REGISTERED CIVIL ENGINEER NO. 12767
 5-4-74
 DATE
 Recorded in the Office
 of the County Recorder
 LOS ANGELES COUNTY
 S.H.M.B. No. Pg.

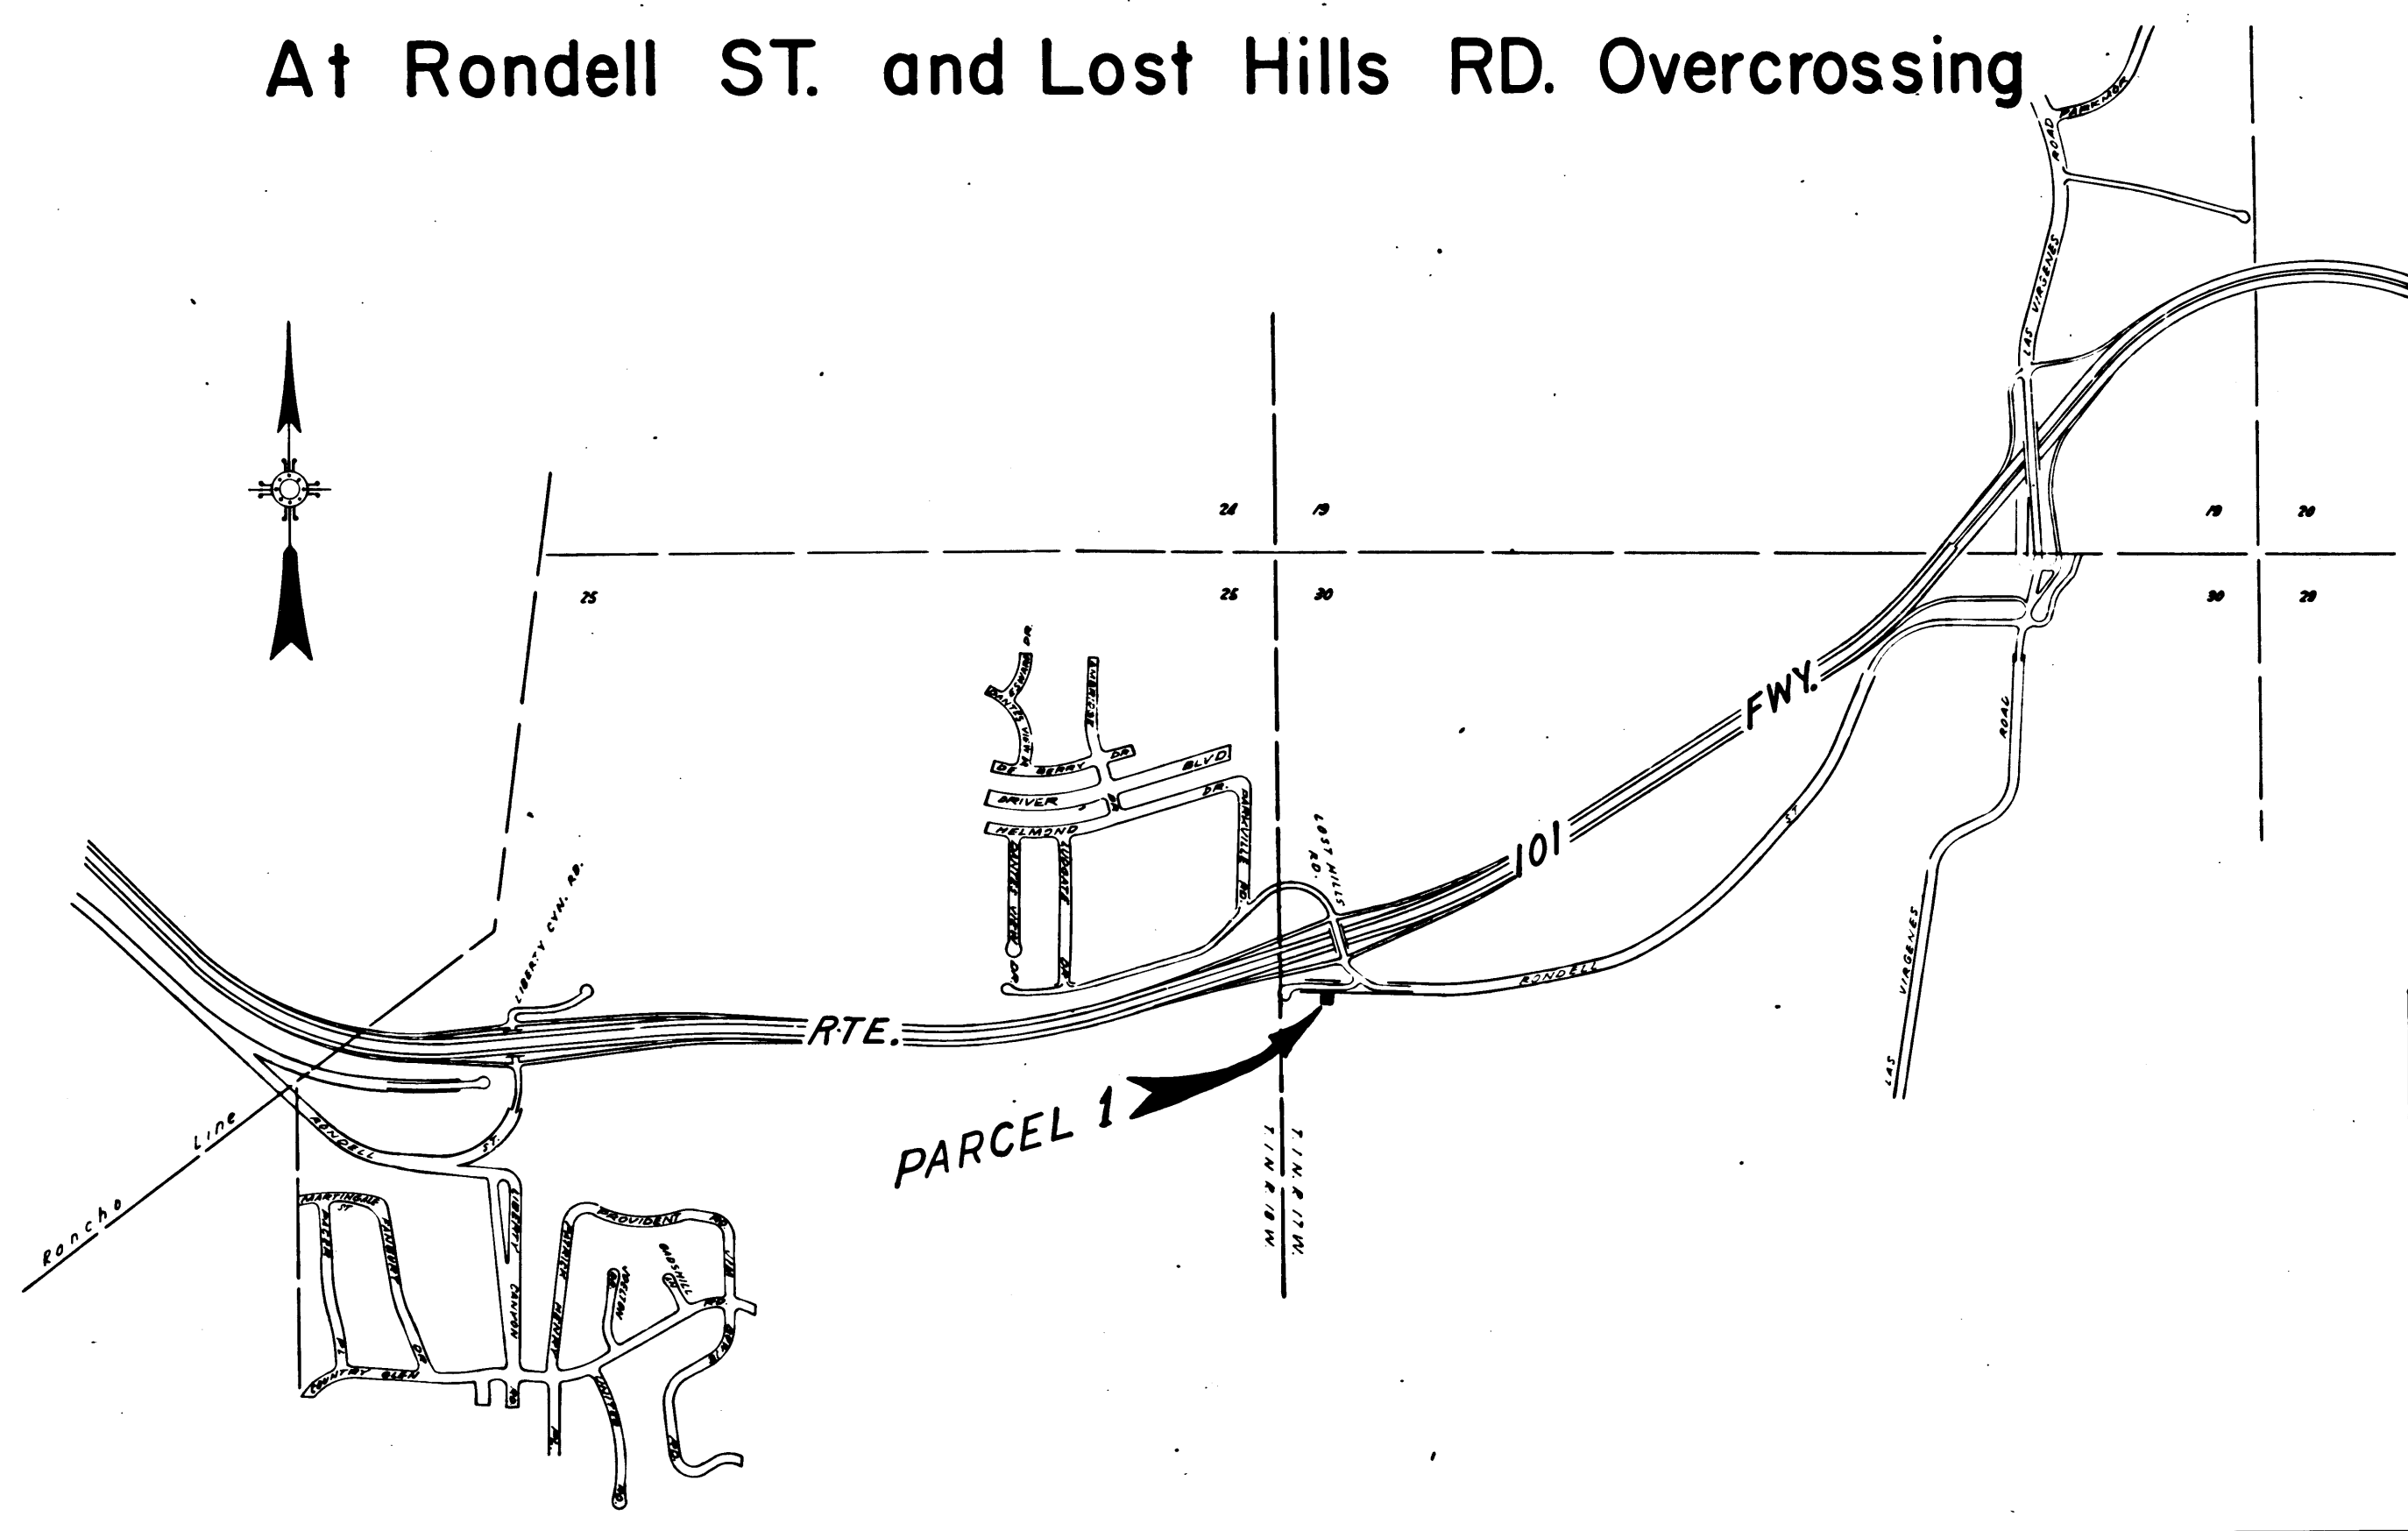

STATE OF CALIFORNIA
 BUSINESS AND TRANSPORTATION AGENCY
 DEPARTMENT OF TRANSPORTATION

PROPOSED RELINQUISHMENT

0 600 1200 1800 2400
 AREA TO BE RELINQUISHED

DR'N BY R.D.	R/W MAP NO. F-2217-3
C'LC BY J.C.	CONTRACT NO. 07-030504
C'K'D BY J.S.	REL-501
REVISED 4-5-74	

DIST	COUNTY	ROUTE	POST MILES	SHEET NO.	TOTAL SHEETS
07	LA	101	32.0	2	2


Carl P. Wallace
 SENIOR ENGINEER,
 RIGHT OF WAY ENGINEERING
 REGISTERED CIVIL ENGINEER NO. _____

DATE _____

Recorded in the Office
 of the County Recorder
 LOS ANGELES COUNTY

S.H.M.B. No. _____ Pg. _____

FILED WITH LOS ANGELES
 COUNTY RECORDER
 AUG 9 1974

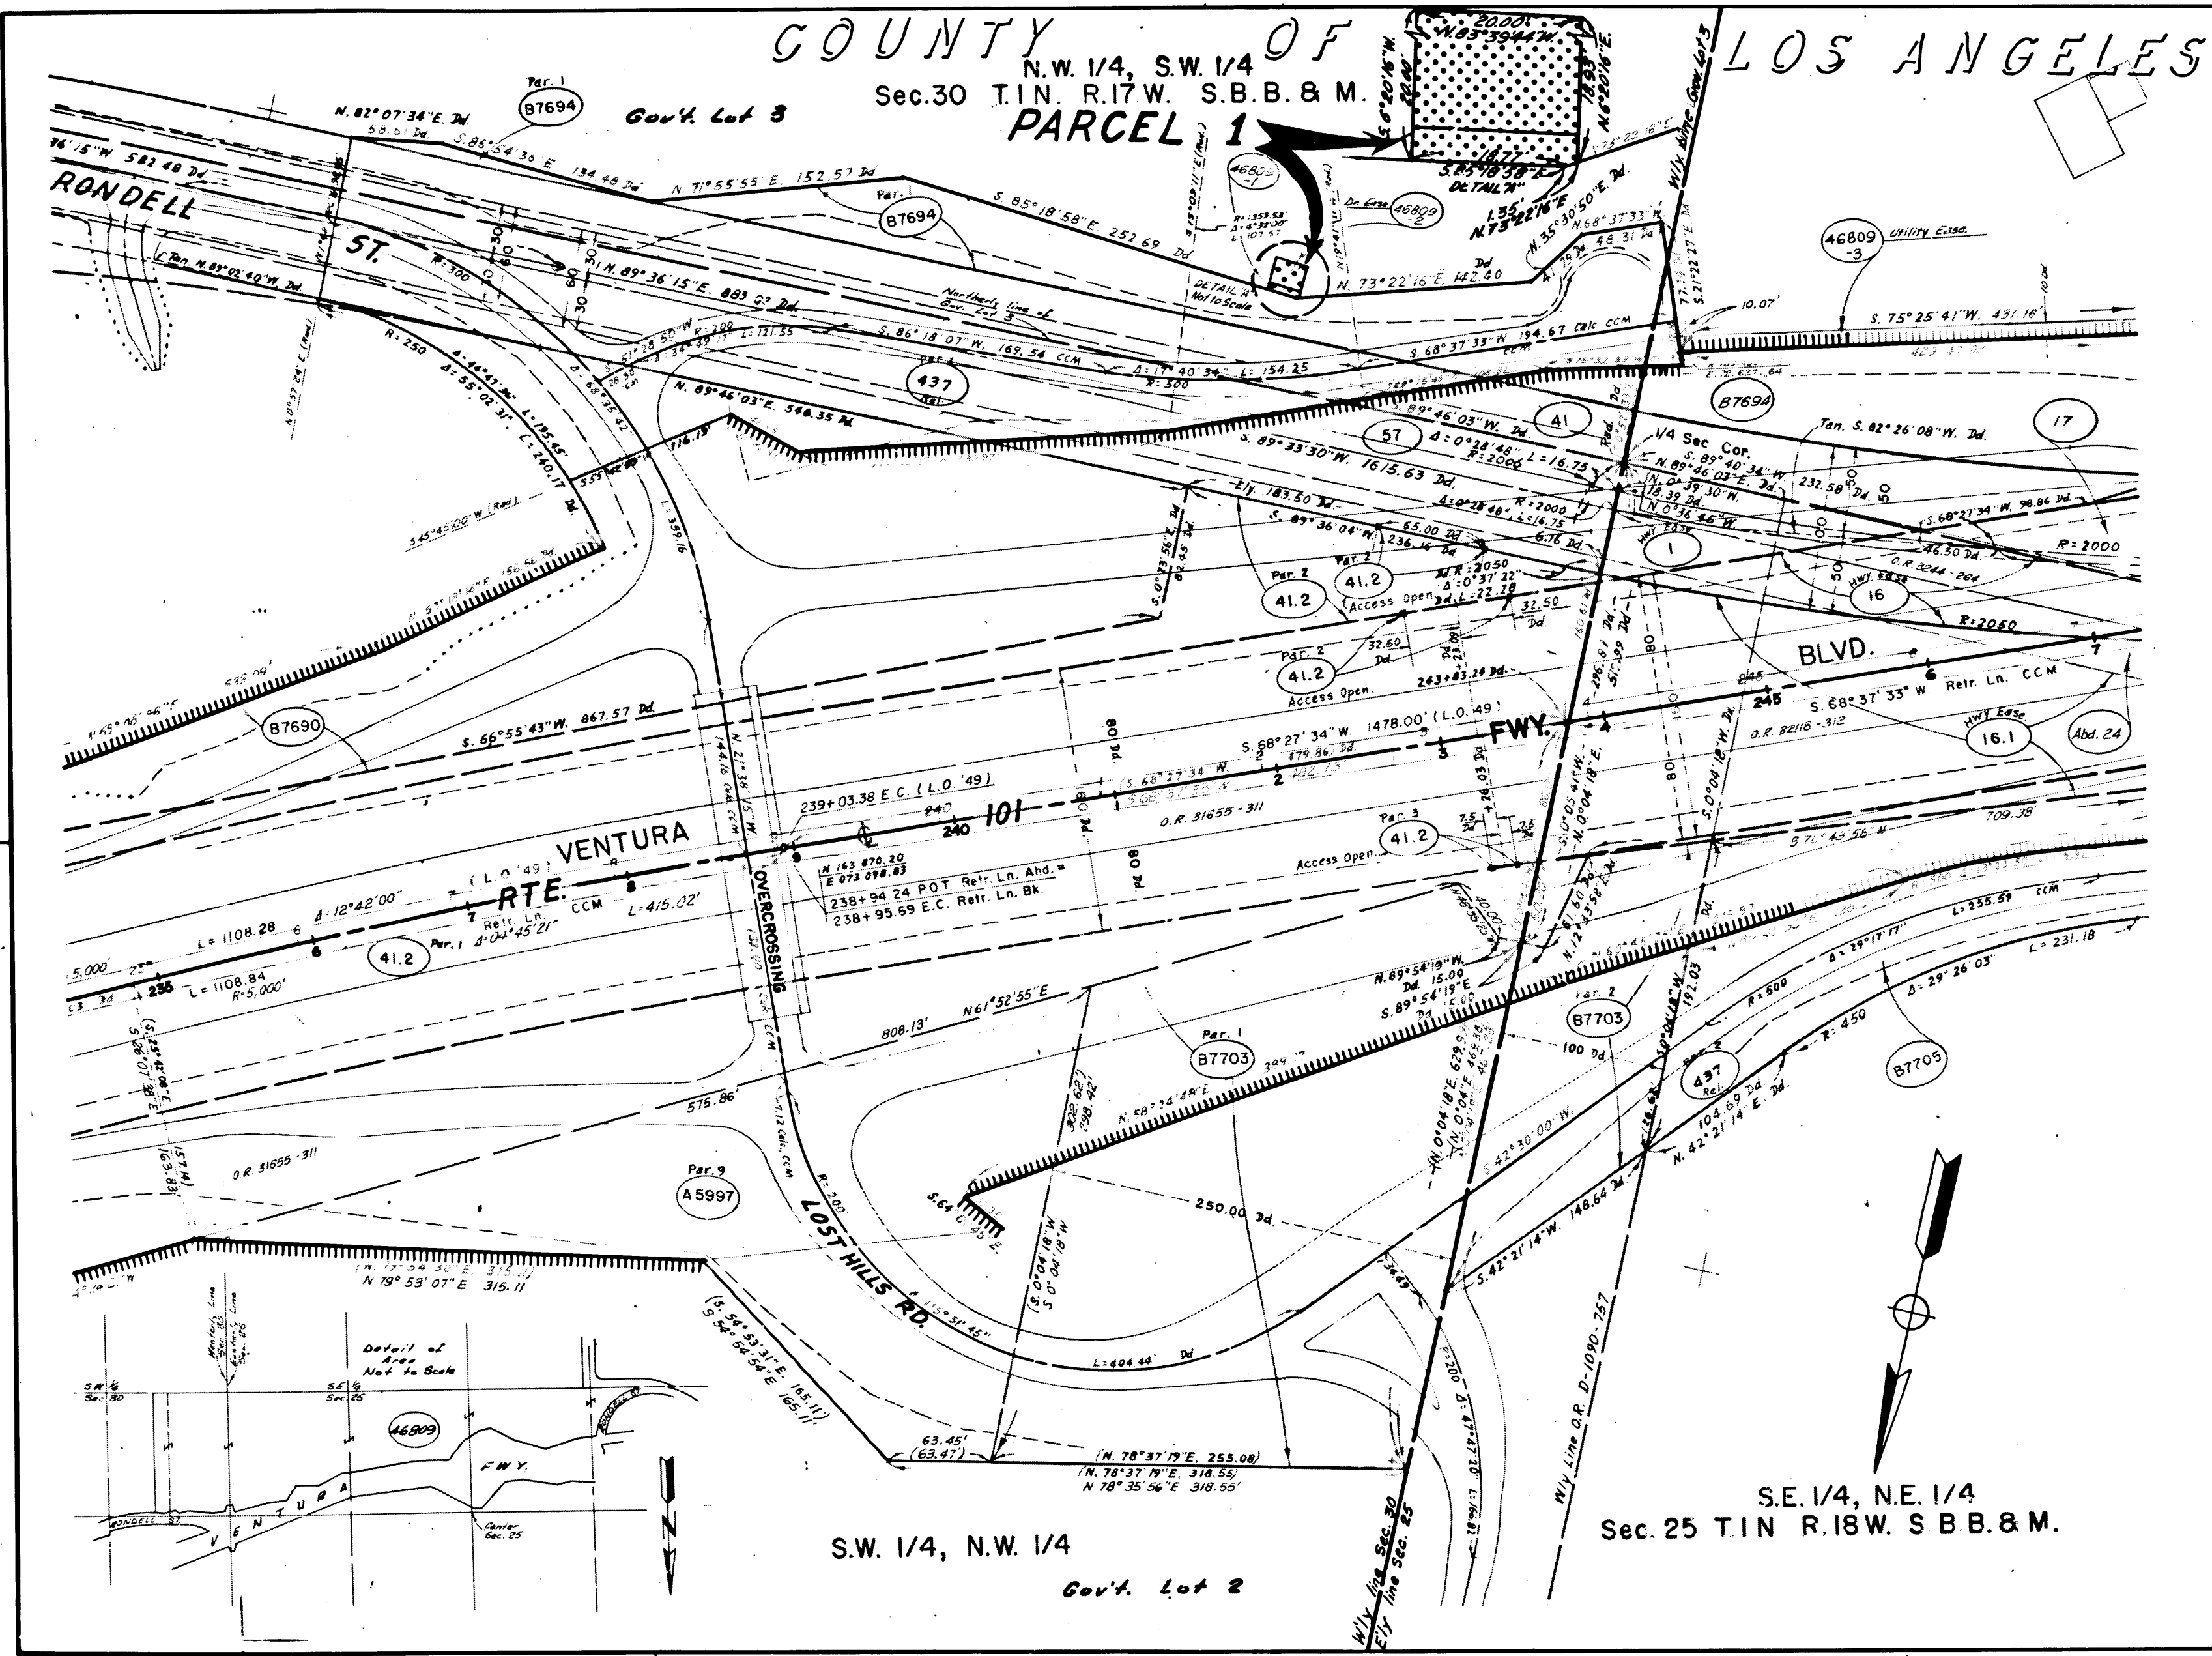

STATE OF CALIFORNIA
 BUSINESS AND TRANSPORTATION AGENCY
 DEPARTMENT OF TRANSPORTATION

PROPOSED RELINQUISHMENT

0 50 100 150 200

AREA TO BE RELINQUISHED ACCESS PROHIBITED

DR'N BY R.D.	R/W MAP NO. F-2217-3
C'LC BY J.C.	CONTRACT NO. 07-030504
C'K'D BY J.S.	REL-501
REVISED 4-5-74	