

DIST	COUNTY	ROUTE	POST MILES	SHEET NO.	TOTAL SHEETS
07	LA	5	63.4	3	5

FILED WITH LOS ANGELES COUNTY RECORDER
APR 28 1975

C.A. [Signature]
SENIOR ENGINEER
RIGHT OF WAY ENGINEERING
REGISTERED CIVIL ENGINEER NO. 14117


DATE
2-19-75

Recorded in the Office
of the County Recorder
LOS ANGELES COUNTY

S.H.M.B. No. Pg.

COUNTY OF LOS ANGELES

N C H

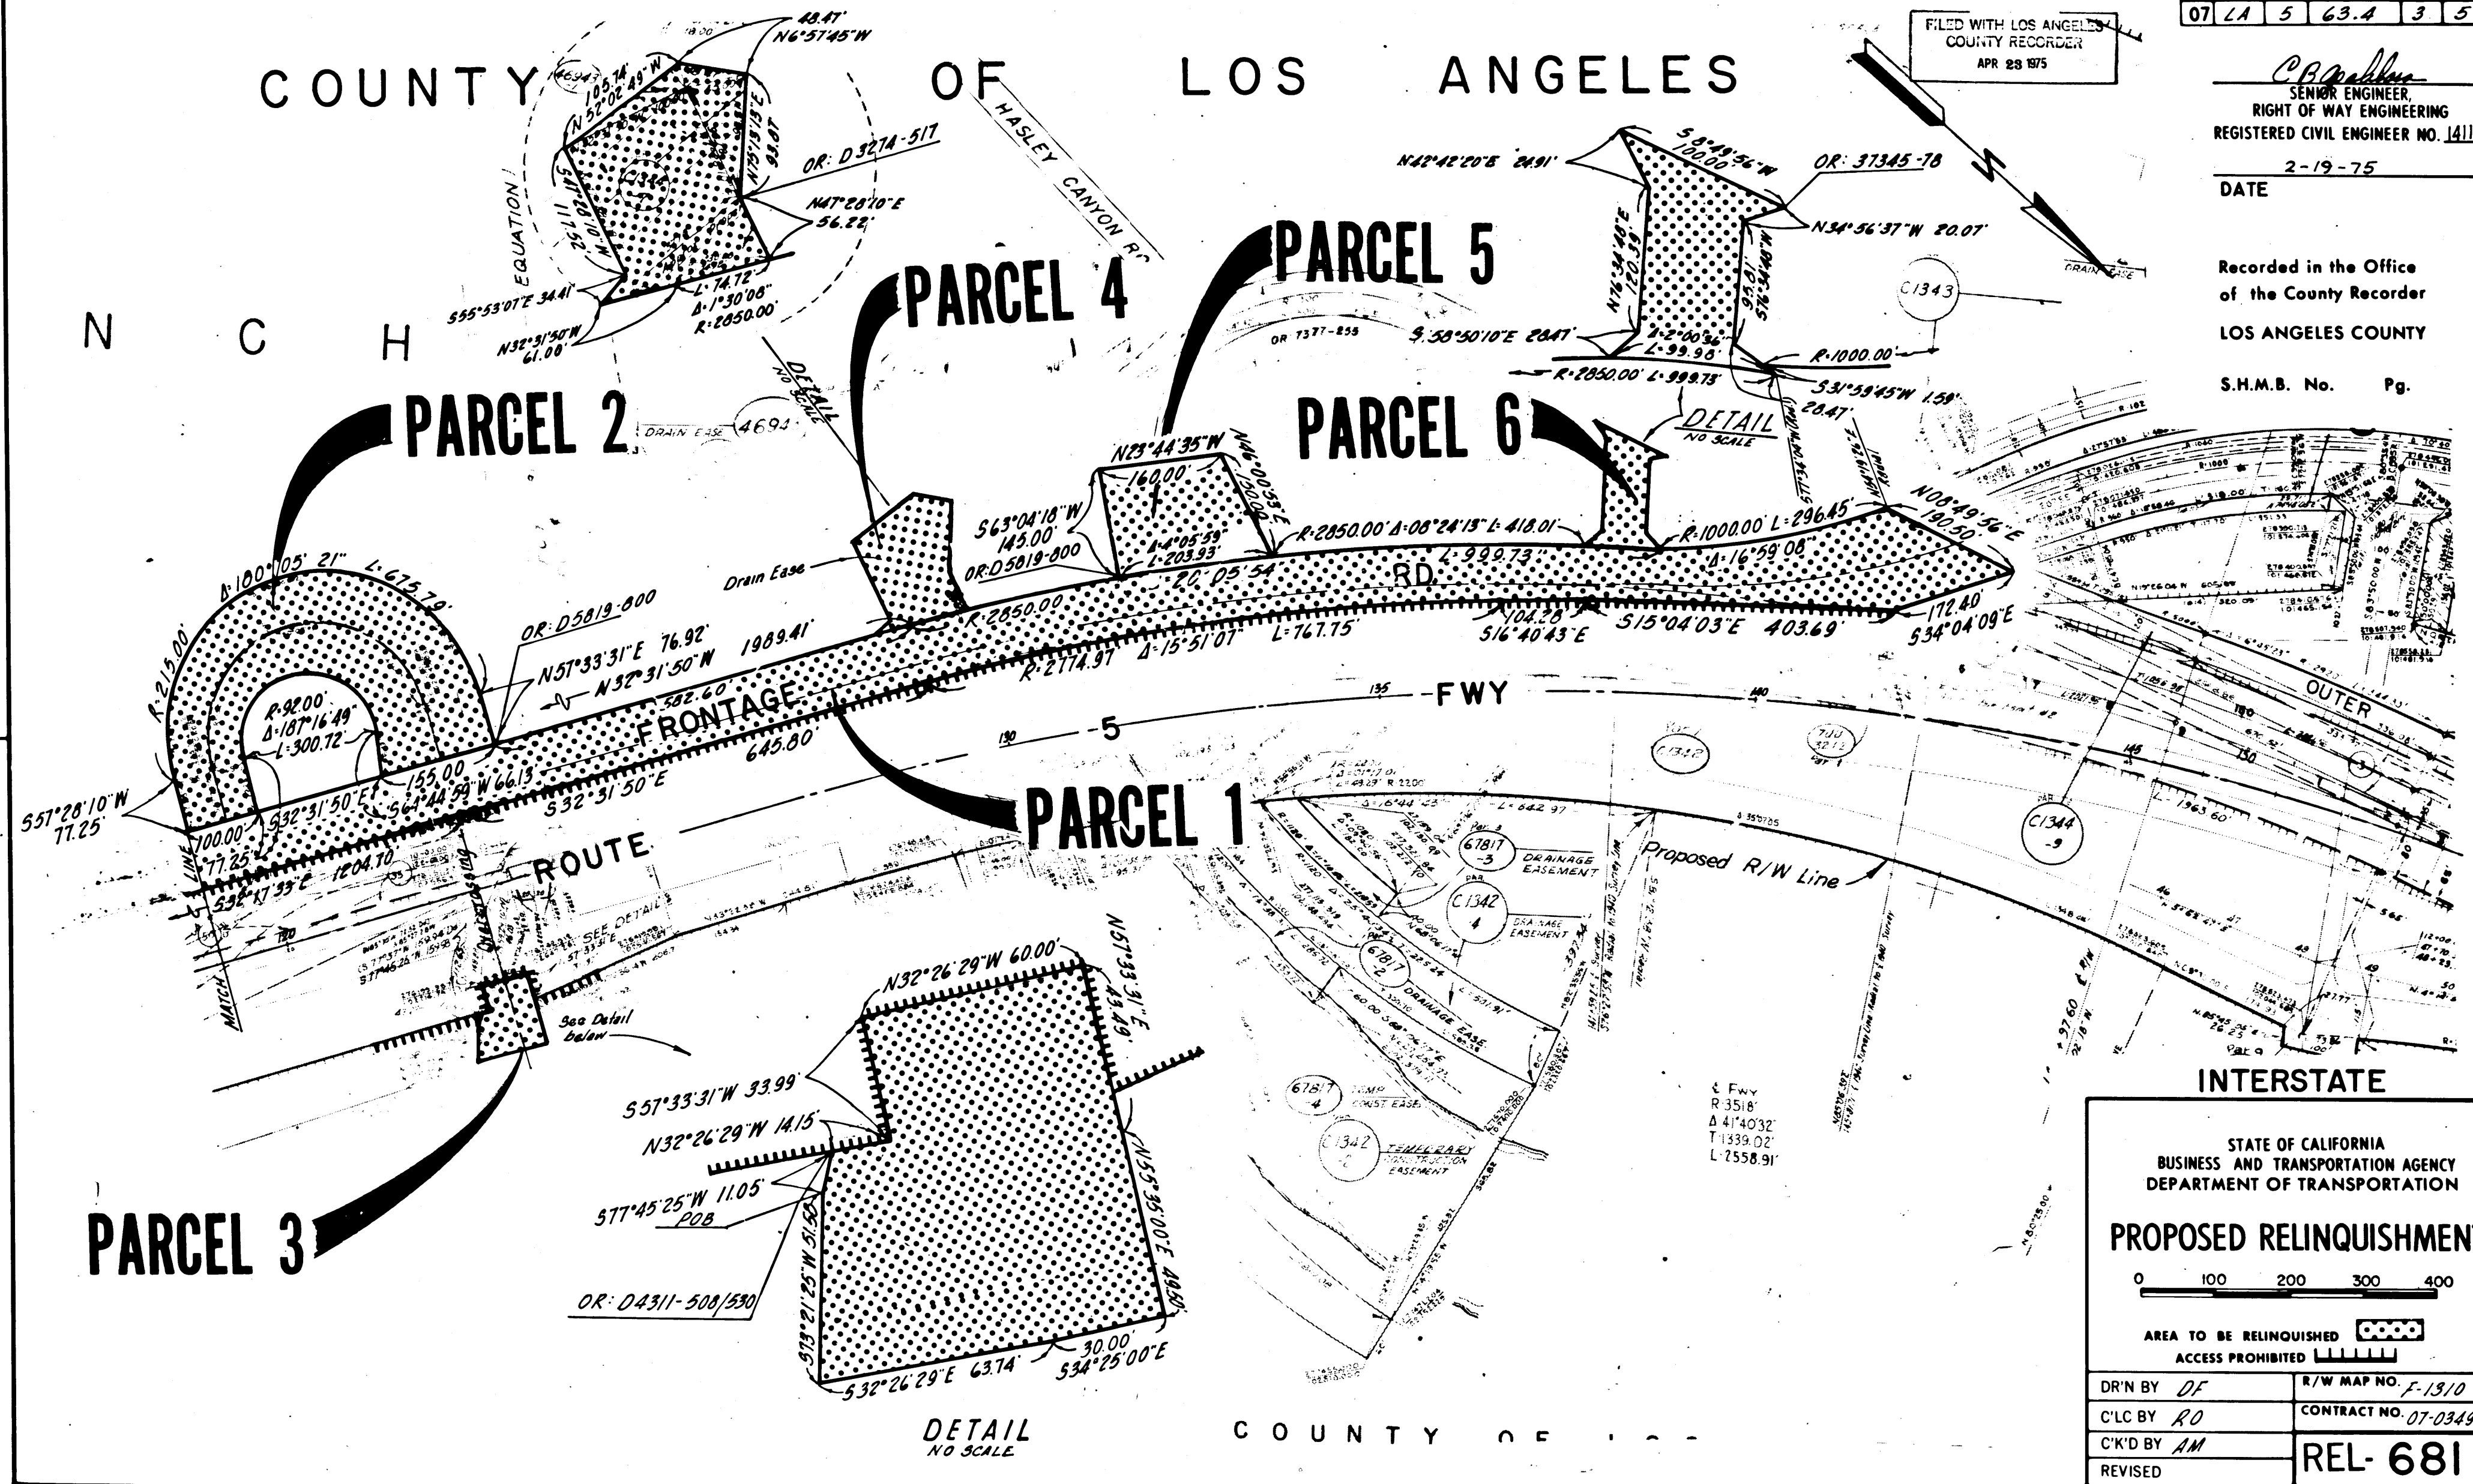

STATE OF CALIFORNIA
BUSINESS AND TRANSPORTATION AGENCY
DEPARTMENT OF TRANSPORTATION

PROPOSED RELINQUISHMENT

0 100 200 300 400

AREA TO BE RELINQUISHED ACCESS PROHIBITED

DR'N BY <i>DF</i>	R/W MAP NO. <i>F-13/10</i>
C'LC BY <i>RO</i>	CONTRACT NO. <i>07-034904</i>
C'KD BY <i>AM</i>	REL-681
REVISED	


COUNTY ENGINEER'S COPY

BOOK PAGE

DIST	COUNTY	ROUTE	POST MILES	SHEET NO.	TOTAL SHEETS
07	LA	5	58.8	4	5

COUNTY OF

LOS ANGELES

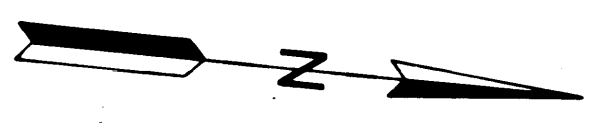


C.B. Beckler
 SENIOR ENGINEER
 RIGHT OF WAY ENGINEERING
 REGISTERED CIVIL ENGINEER NO. 14117

DATE: 2-19-75
 FILED WITH LOS ANGELES COUNTY RECORDER
 APR 23 1975

Recorded in the Office of the County Recorder
 LOS ANGELES COUNTY

S.H.M.B. No. Pg.

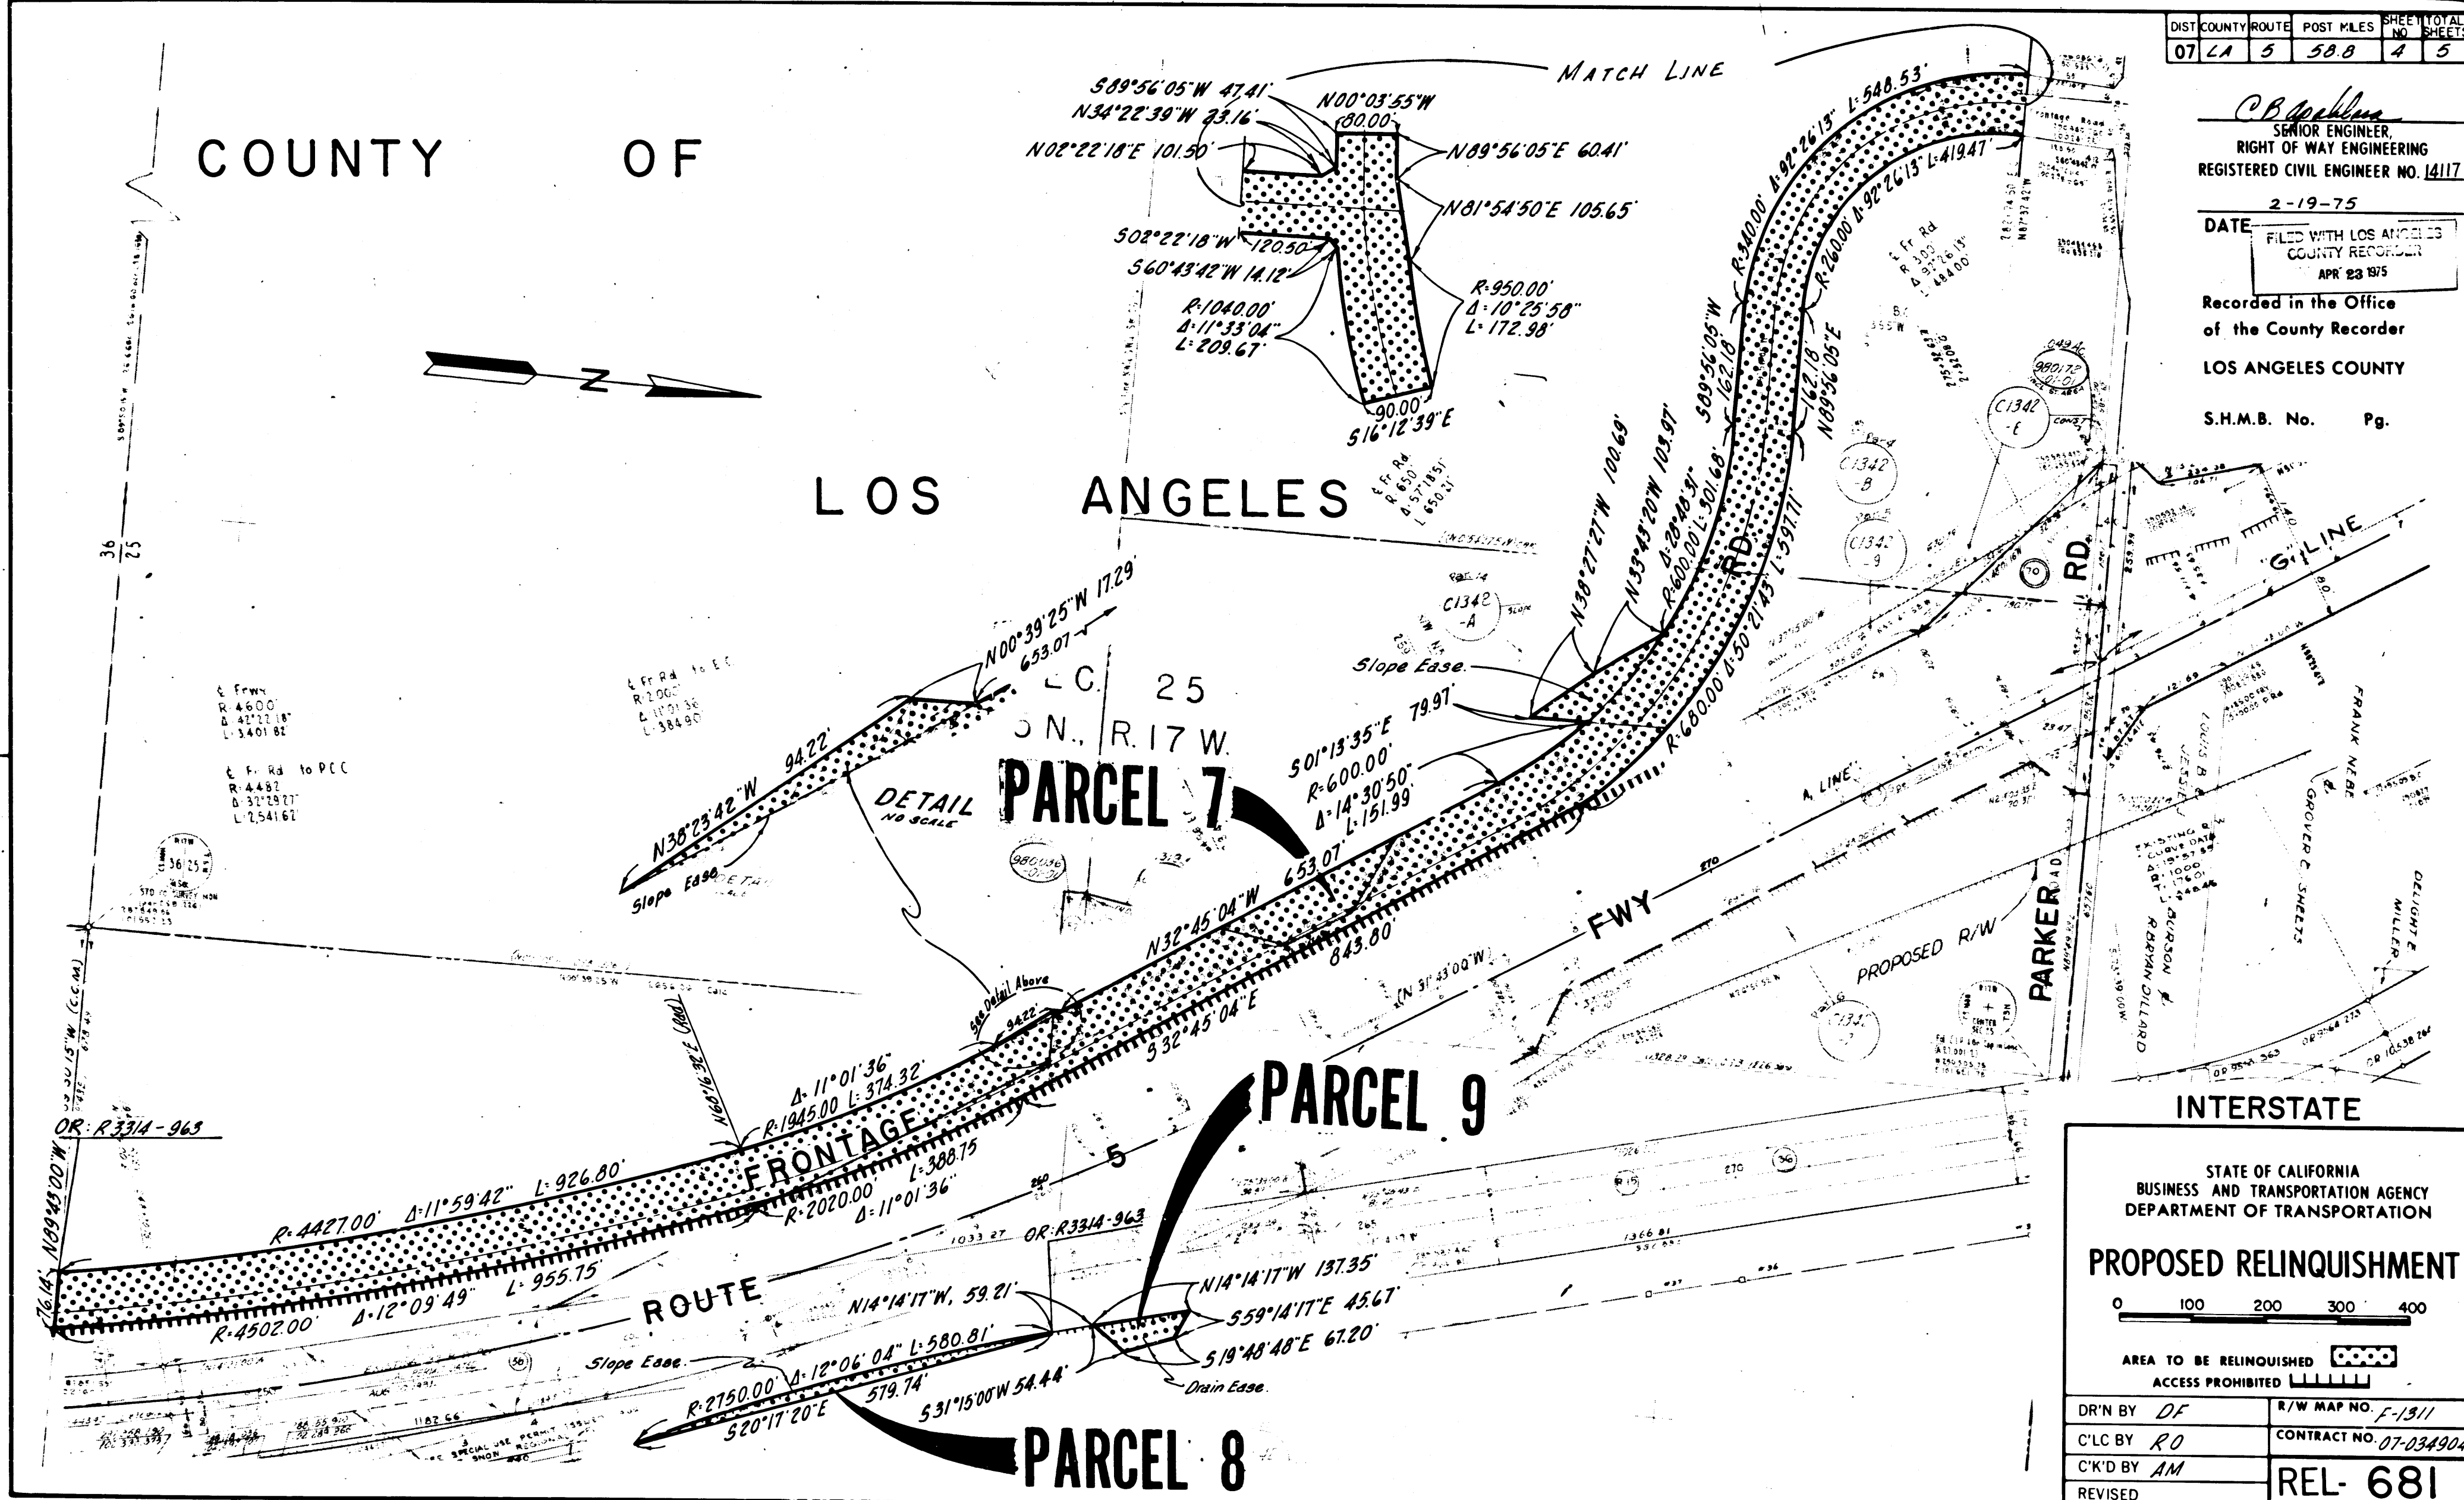

STATE OF CALIFORNIA
 BUSINESS AND TRANSPORTATION AGENCY
 DEPARTMENT OF TRANSPORTATION

PROPOSED RELINQUISHMENT

0 100 200 300 400

AREA TO BE RELINQUISHED [Pattern]

ACCESS PROHIBITED [Pattern]

DR'N BY <i>DF</i>	R/W MAP NO. <i>F-1311</i>
C'LC BY <i>RO</i>	CONTRACT NO. <i>07-034904</i>
C'K'D BY <i>AM</i>	REL- 681
REVISED	

COUNTY ENGINEER'S COPY

BOOK PAGE

13/20

BOOK 13 PAGE 20

FILED WITH LOS ANGELES COUNTY RECORDER APR 28 1975

DIST	COUNTY	ROUTE	POST MILES	SHEET NO.	TOTAL SHEETS
07	LA	5	559	5	5

C.B. ...
 SENIOR ENGINEER,
 RIGHT OF WAY ENGINEERING
 REGISTERED CIVIL ENGINEER NO. 14117

2-19-75
DATE


Recorded in the Office
 of the County Recorder
 LOS ANGELES COUNTY

S.H.M.B. No. Pg.

COUNTY OF LOS ANGELES

SEC. 25
 T. 5N., R. 17W. S.B.B. & M.

PARCEL 10

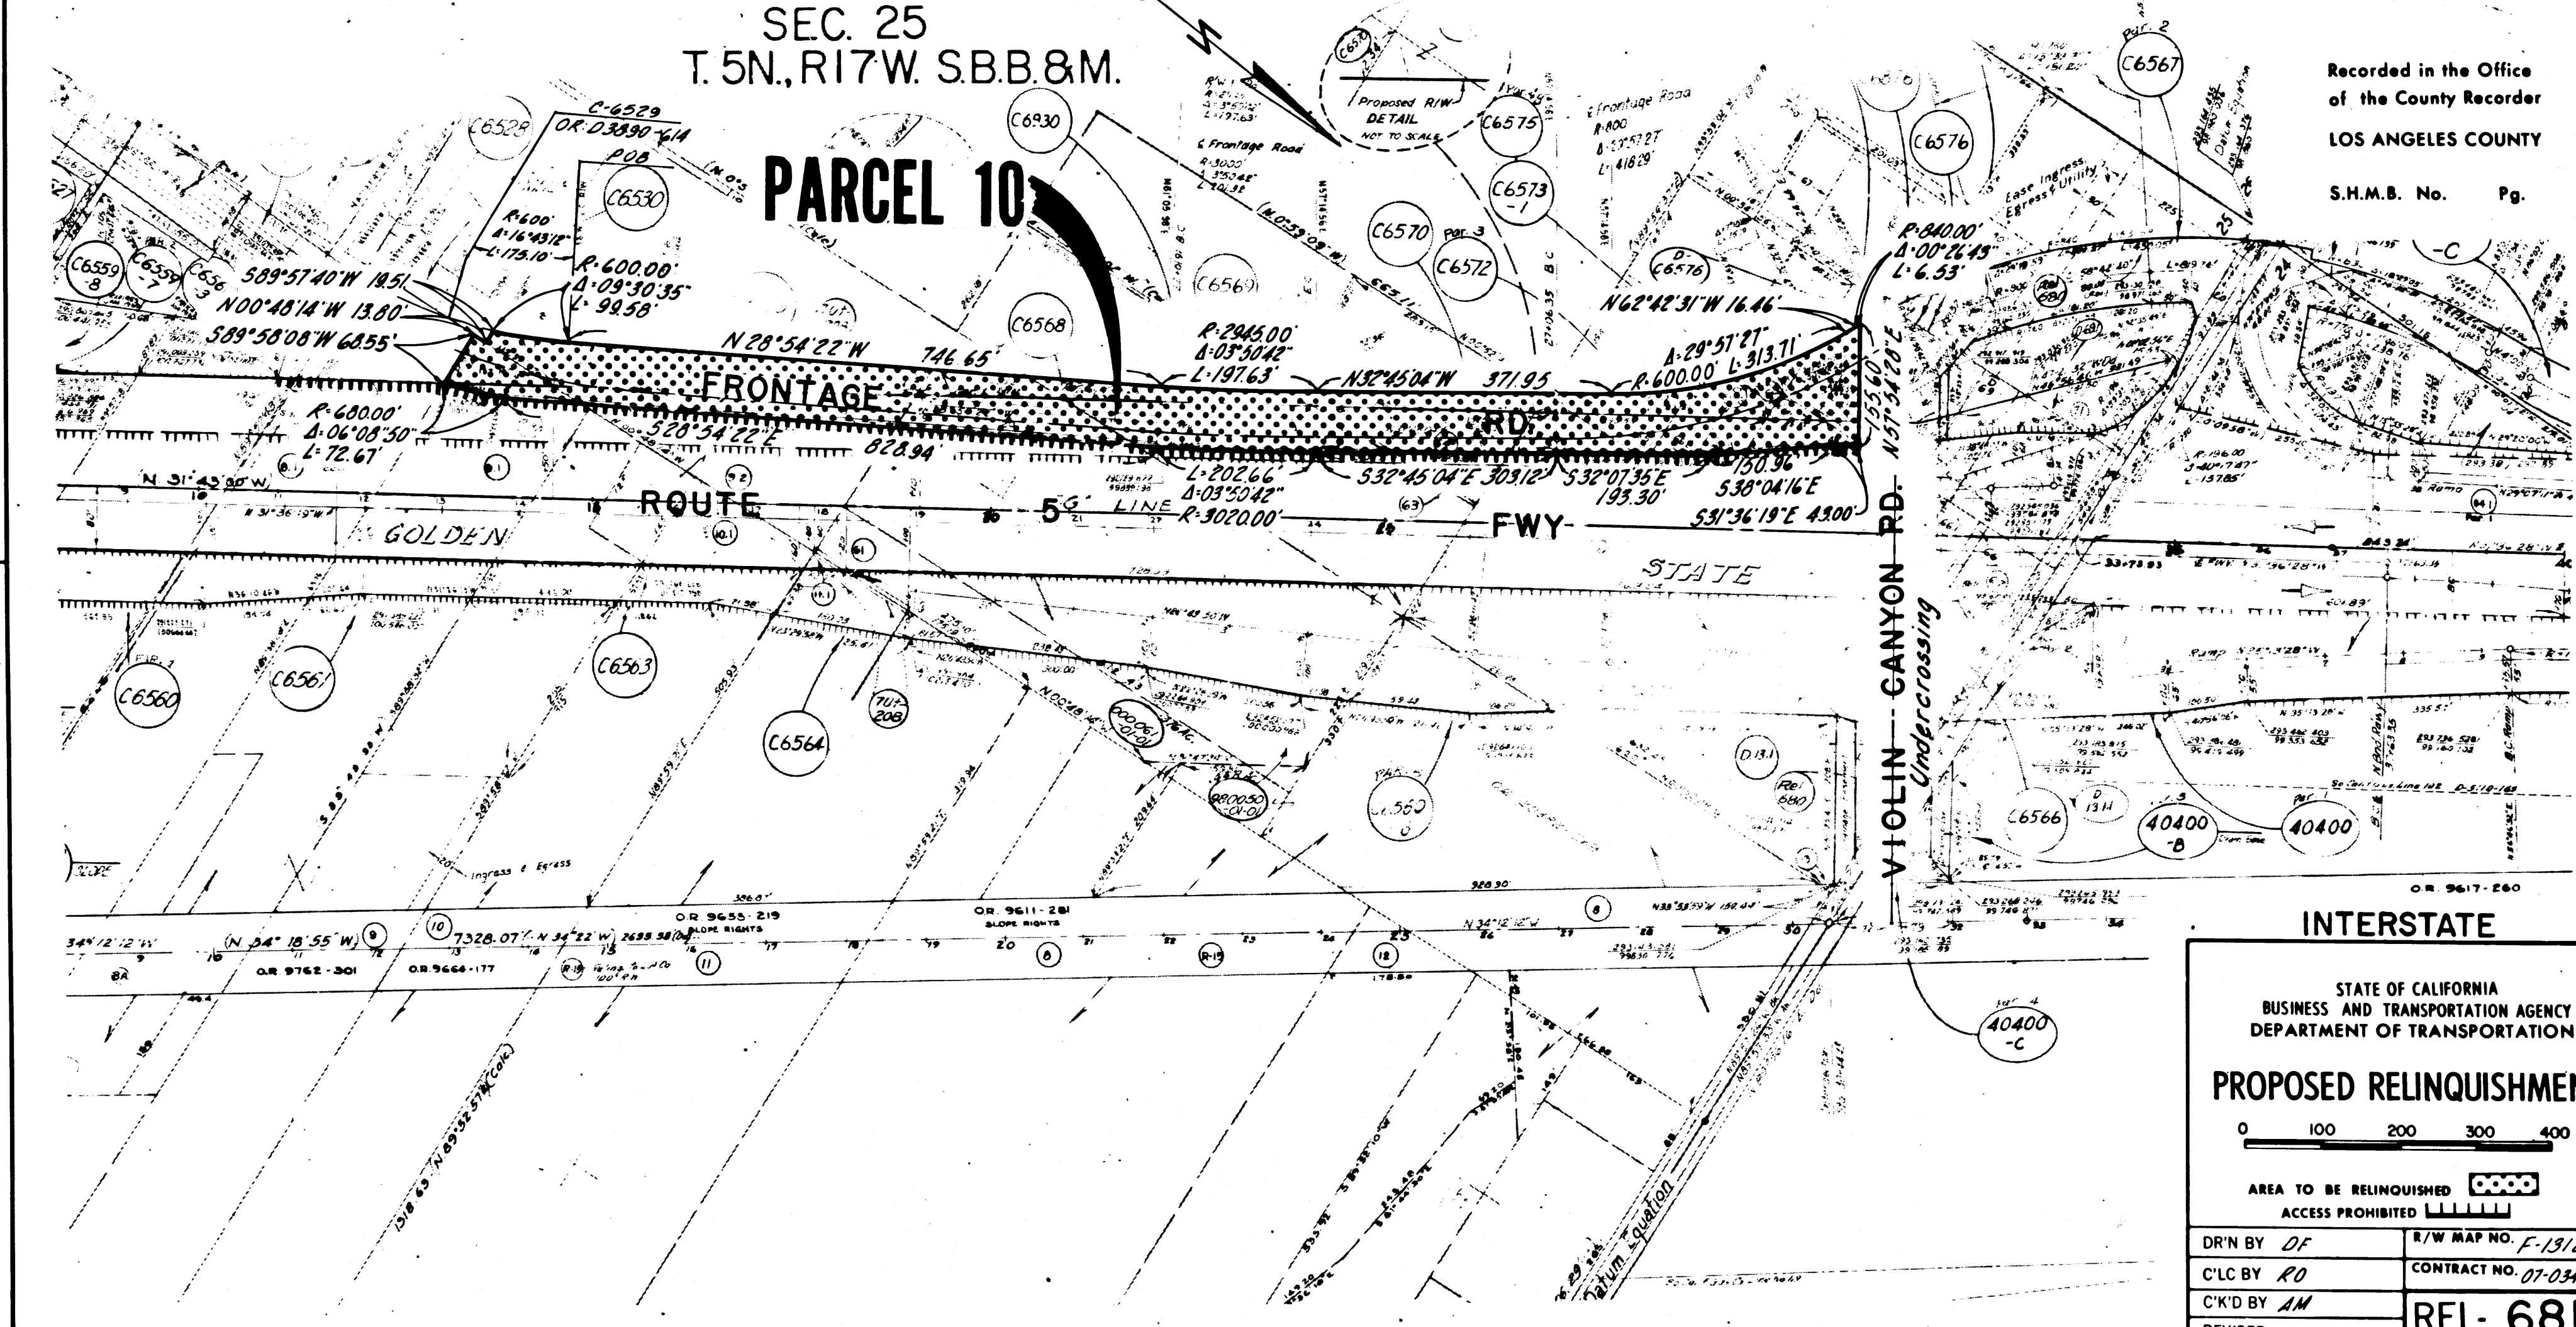

INTERSTATE

STATE OF CALIFORNIA
 BUSINESS AND TRANSPORTATION AGENCY
 DEPARTMENT OF TRANSPORTATION

PROPOSED RELINQUISHMENT



AREA TO BE RELINQUISHED ACCESS PROHIBITED

DR'N BY <i>DF</i>	R/W MAP NO. <i>F-1312</i>
C'LC BY <i>RO</i>	CONTRACT NO. <i>07-034904</i>
C'K'D BY <i>AM</i>	REL- 681
REVISED	

COUNTY ENGINEER'S COPY

BOOK PAGE