

Box 15 pg 62

BOOK 15 PAGE 62

STATE OF CALIFORNIA
BUSINESS AND TRANSPORTATION AGENCY
DEPARTMENT OF TRANSPORTATION

71- 472719


DIST	COUNTY	ROUTE	POST MILES	SHEET NO.	TOTAL SHEETS
07	LA	91	19.20	1	3

FILED
AT REQUEST OF
DEPT. OF PUBLIC WORKS
MAY 6, 1977
27 PAST 1 PM
OF PAGE 15
OF PAGE 62
OF STATE HIGHWAY MAP
FOR LOS ANGELES COUNTY, CALIF.

R. M. Thomas
RIGHT OF WAY ENGINEERING
REGISTERED CIVIL ENGINEER NO. 6079
APRIL 19, 1977
DATE

RIGHT OF WAY MAPS OF
STATE HIGHWAY
In the City of Cerritos,
Along Rte. 91 Fwy.,
At Bloomfield Ave.

Recorded in the Office
of the County Recorder
LOS ANGELES COUNTY
S.H.M.B. No. Pg.

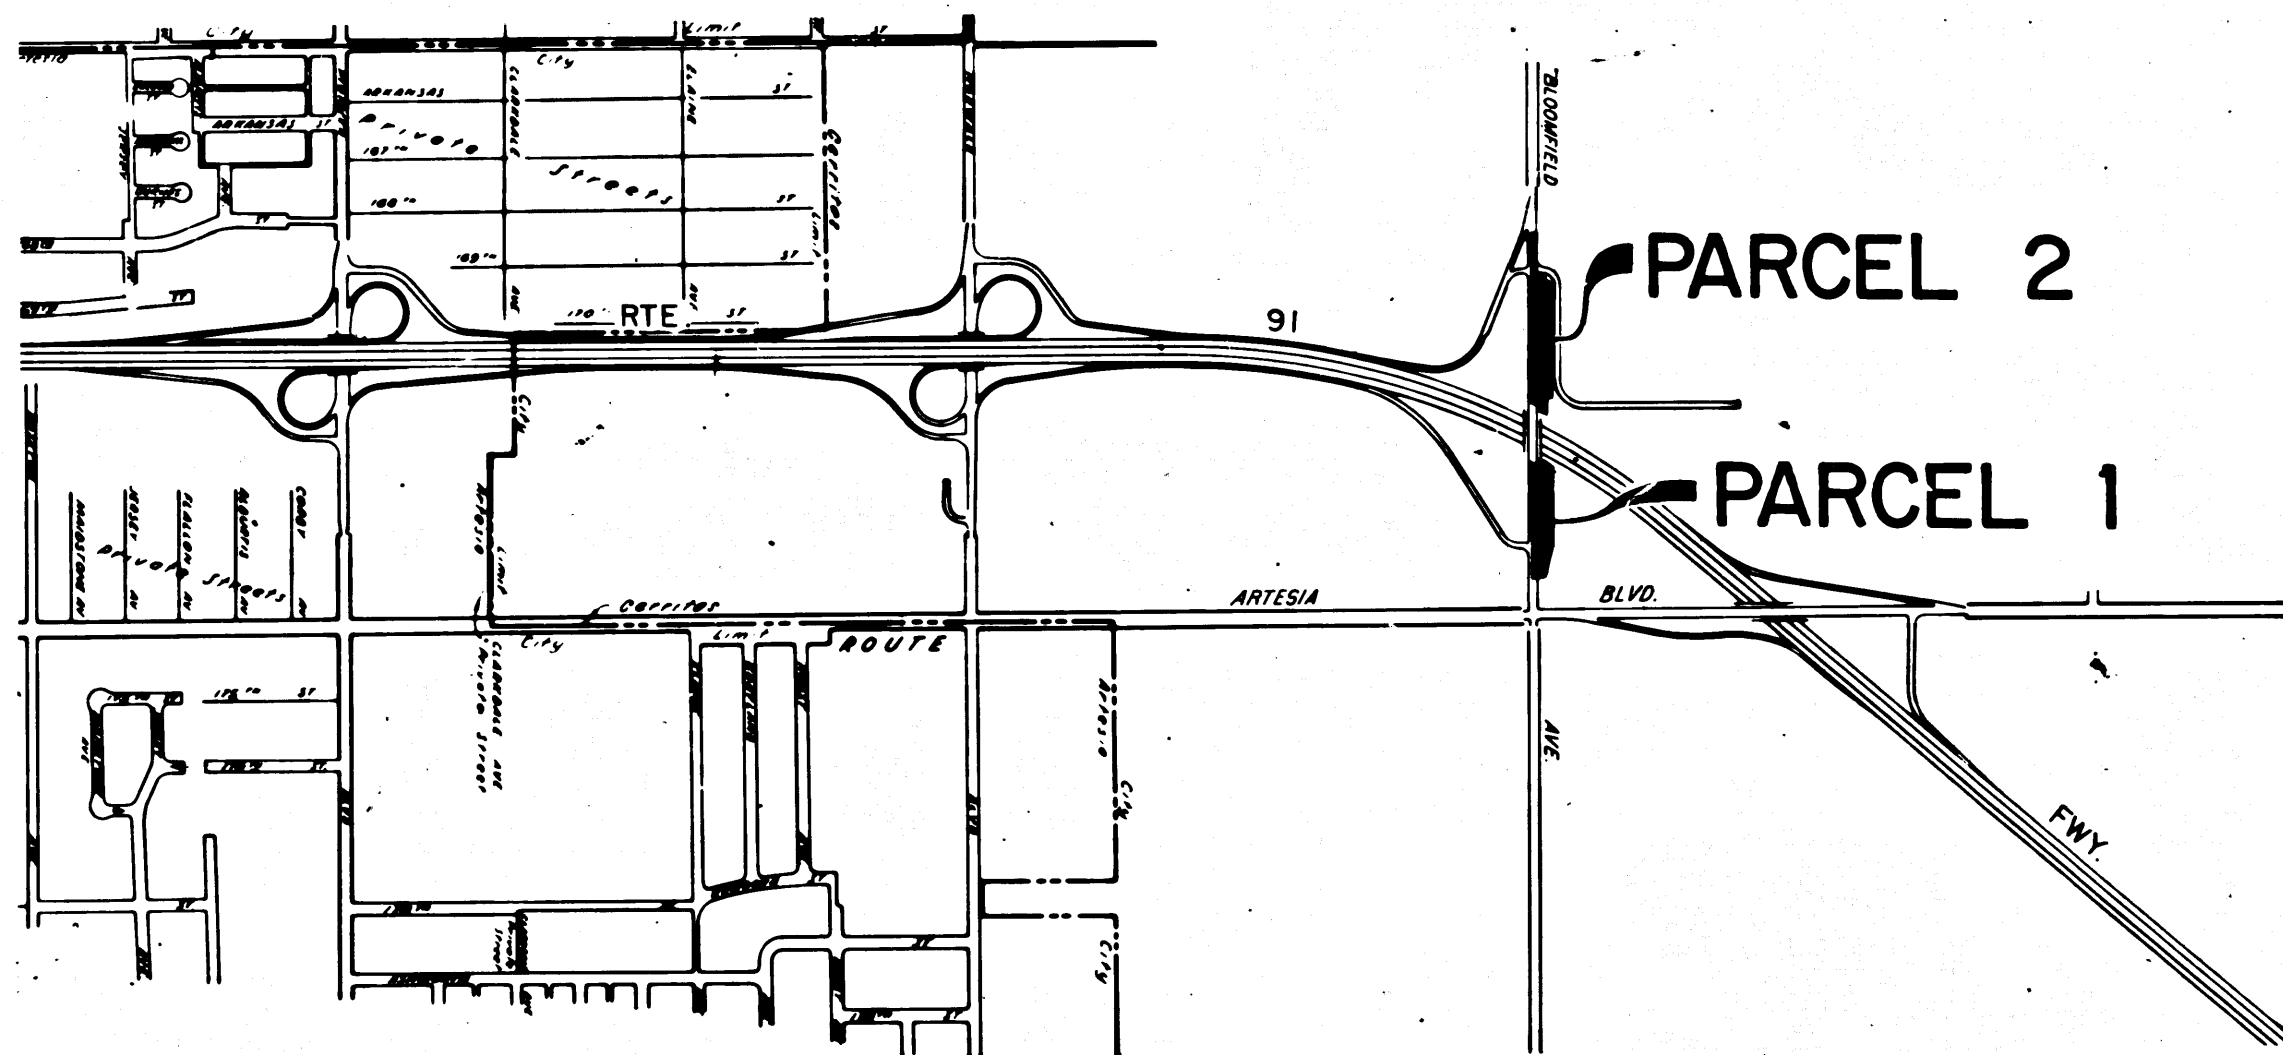

STATE OF CALIFORNIA
BUSINESS AND TRANSPORTATION AGENCY
DEPARTMENT OF TRANSPORTATION

PROPOSED RELINQUISHMENT

0 600 1200 1800 2400

AREA TO BE RELINQUISHED ██████████

DR'N BY V. J. R.	R/W MAP NO. F1096 & F1097
C'LC BY S. F.	CONTRACT NO. 07-009534
C'K'D BY K. D.	REL-1001
REVISED	

38

COUNTY ENGINEER'S COPY

215 15 2 x 63

FILED WITH LOS ANGELES COUNTY RECORDER MAY 6 1977


DIST	COUNTY	ROUTE	POST MILES	SHEET NO	TOTAL SHEETS
07	LA	91	19.20	2	3

R.W. Collins
 SENIOR TRANSPORTATION ENGINEER
 RIGHT OF WAY ENGINEERING
 REGISTERED CIVIL ENGINEER NO. 6079

APRIL 19, 1977
 DATE

Recorded in the Office
 of the County Recorder
 LOS ANGELES COUNTY

S.H.M.B. No. Pg.

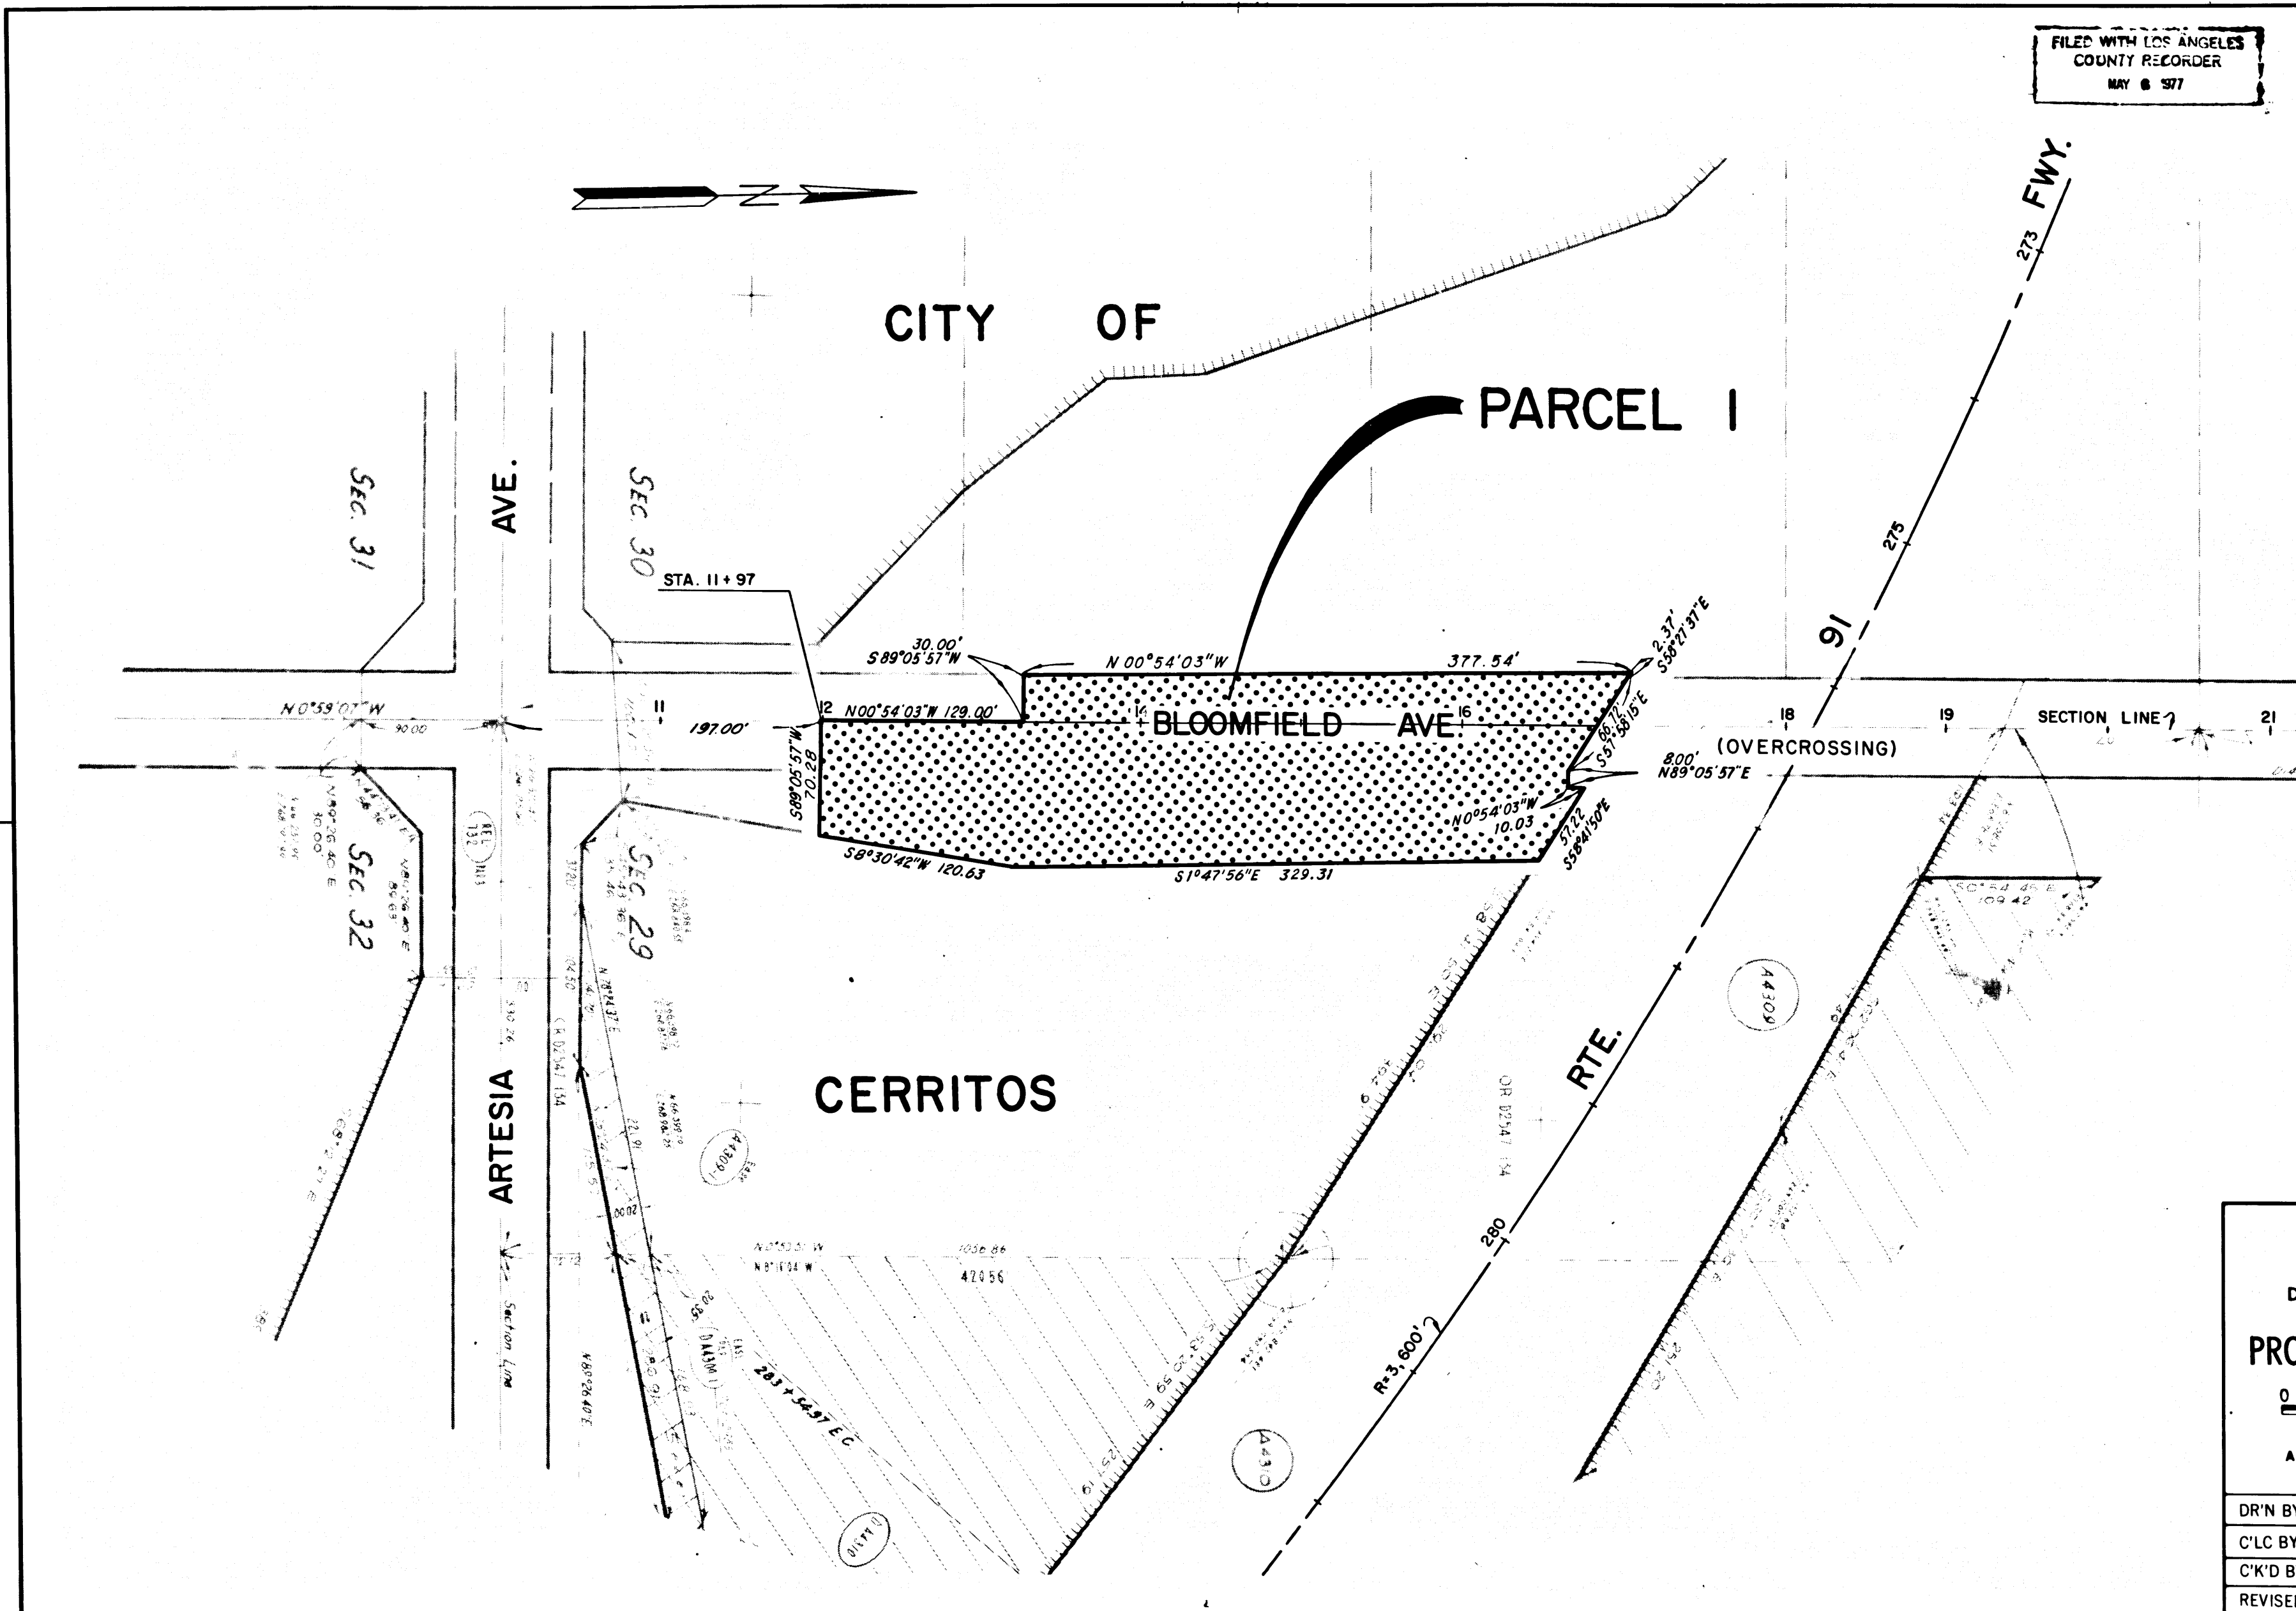

STATE OF CALIFORNIA
 BUSINESS AND TRANSPORTATION AGENCY
 DEPARTMENT OF TRANSPORTATION

PROPOSED RELINQUISHMENT

0 50 100 150 200

AREA TO BE RELINQUISHED ACCESS PROHIBITED

DR'N BY V. J. R.	R/W MAP NO. F1096 & F1097
C'LC BY S. F.	CONTRACT NO. 07-C09534
C'K'D BY K. D.	REL- 1001
REVISED	

COUNTY ENGINEER'S COPY

BX 15 pg 64


FILED WITH LOS ANGELES COUNTY RECORDER MAY 6 1977

DIST	COUNTY	ROUTE	POST MILES	SHEET NO	TOTAL SHEETS
07	LA	91	19.20	3	3

R.W. Perkins
 SENIOR TRANSPORTATION ENGINEER
 RIGHT OF WAY ENGINEERING
 REGISTERED CIVIL ENGINEER NO. 6079
 April 19, 1977
 DATE

Recorded in the Office
 of the County Recorder
 LOS ANGELES COUNTY

S.H.M.B. No. Pg.

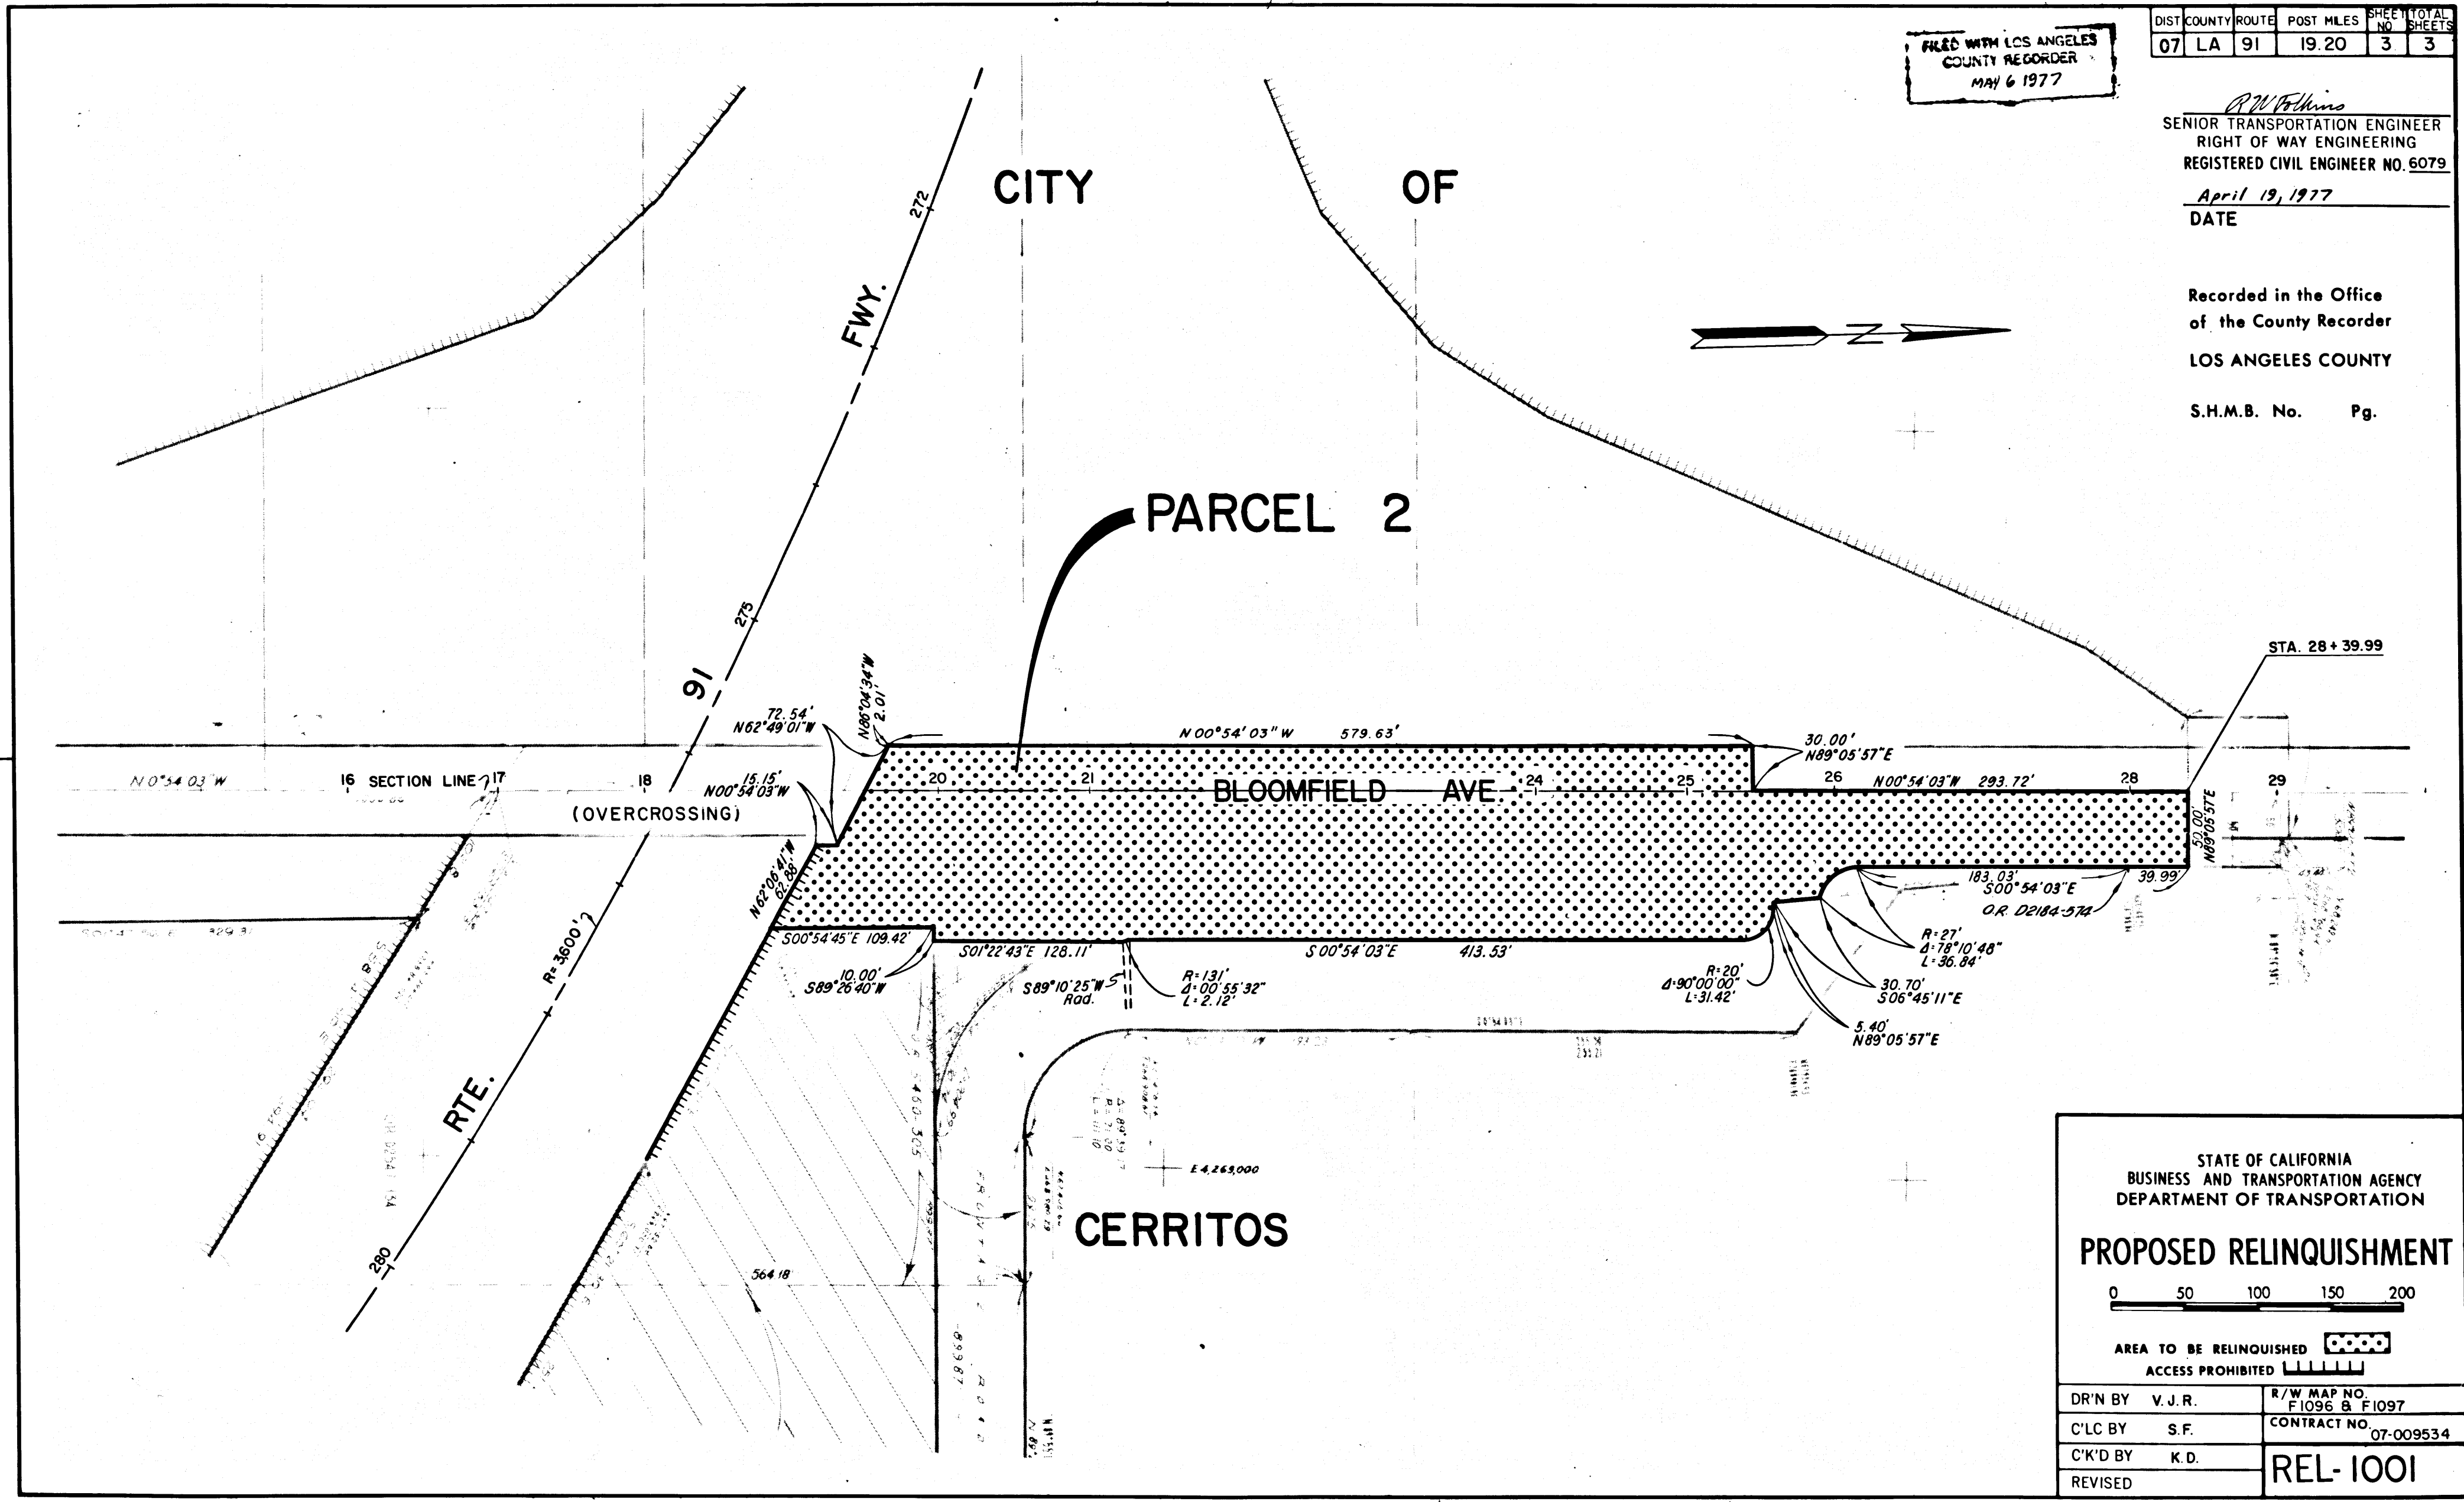

STATE OF CALIFORNIA
 BUSINESS AND TRANSPORTATION AGENCY
 DEPARTMENT OF TRANSPORTATION

PROPOSED RELINQUISHMENT

0 50 100 150 200

AREA TO BE RELINQUISHED ACCESS PROHIBITED

DR'N BY V. J. R.	R/W MAP NO. F1096 & F1097
C'LC BY S. F.	CONTRACT NO. 07-009534
C'K'D BY K. D.	REL-1001
REVISED	

COUNTY ENGINEER'S COPY