

PK 16 pg 34

STATE OF CALIFORNIA  
BUSINESS AND TRANSPORTATION AGENCY  
DEPARTMENT OF TRANSPORTATION

RIGHT OF WAY MAPS OF  
STATE HIGHWAY




In the City of Los Angeles along Rte. 60 Fwy.  
0.1 MI. East of Whittier Blvd.

DIST	COUNTY	ROUTE	POST MILES	SHEET NO	TOTAL SHEETS
07	LA	60	1.4	1	1

79-846697  
 FILED  
 AT REQUEST OF  
 DEPT. OF PUBLIC WORKS  
 JUN 14 1979  
 1 PAST 2 PM  
 IN BOOK 16  
 AT PAGE 34  
 OF STATE HIGHWAY MAPS  
 LOS ANGELES COUNTY, CALIF.  
 Register-Recorder  
 BY *J. Garcia*  
 FREE

*C. Bell*  
 RIGHT OF WAY ENGINEERING  
 REGISTERED CIVIL ENGINEER NO. 14111  
 DATE 1-16-79

Recorded in the Office  
 of the County Recorder  
 LOS ANGELES COUNTY  
 S.H.M.B. No. Pg.

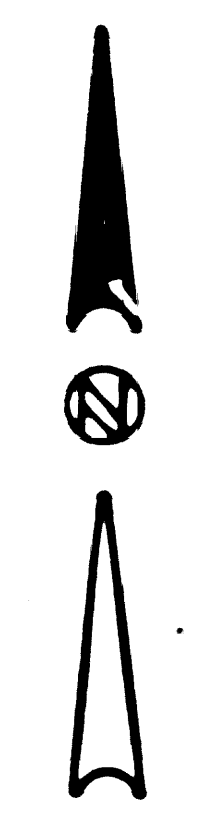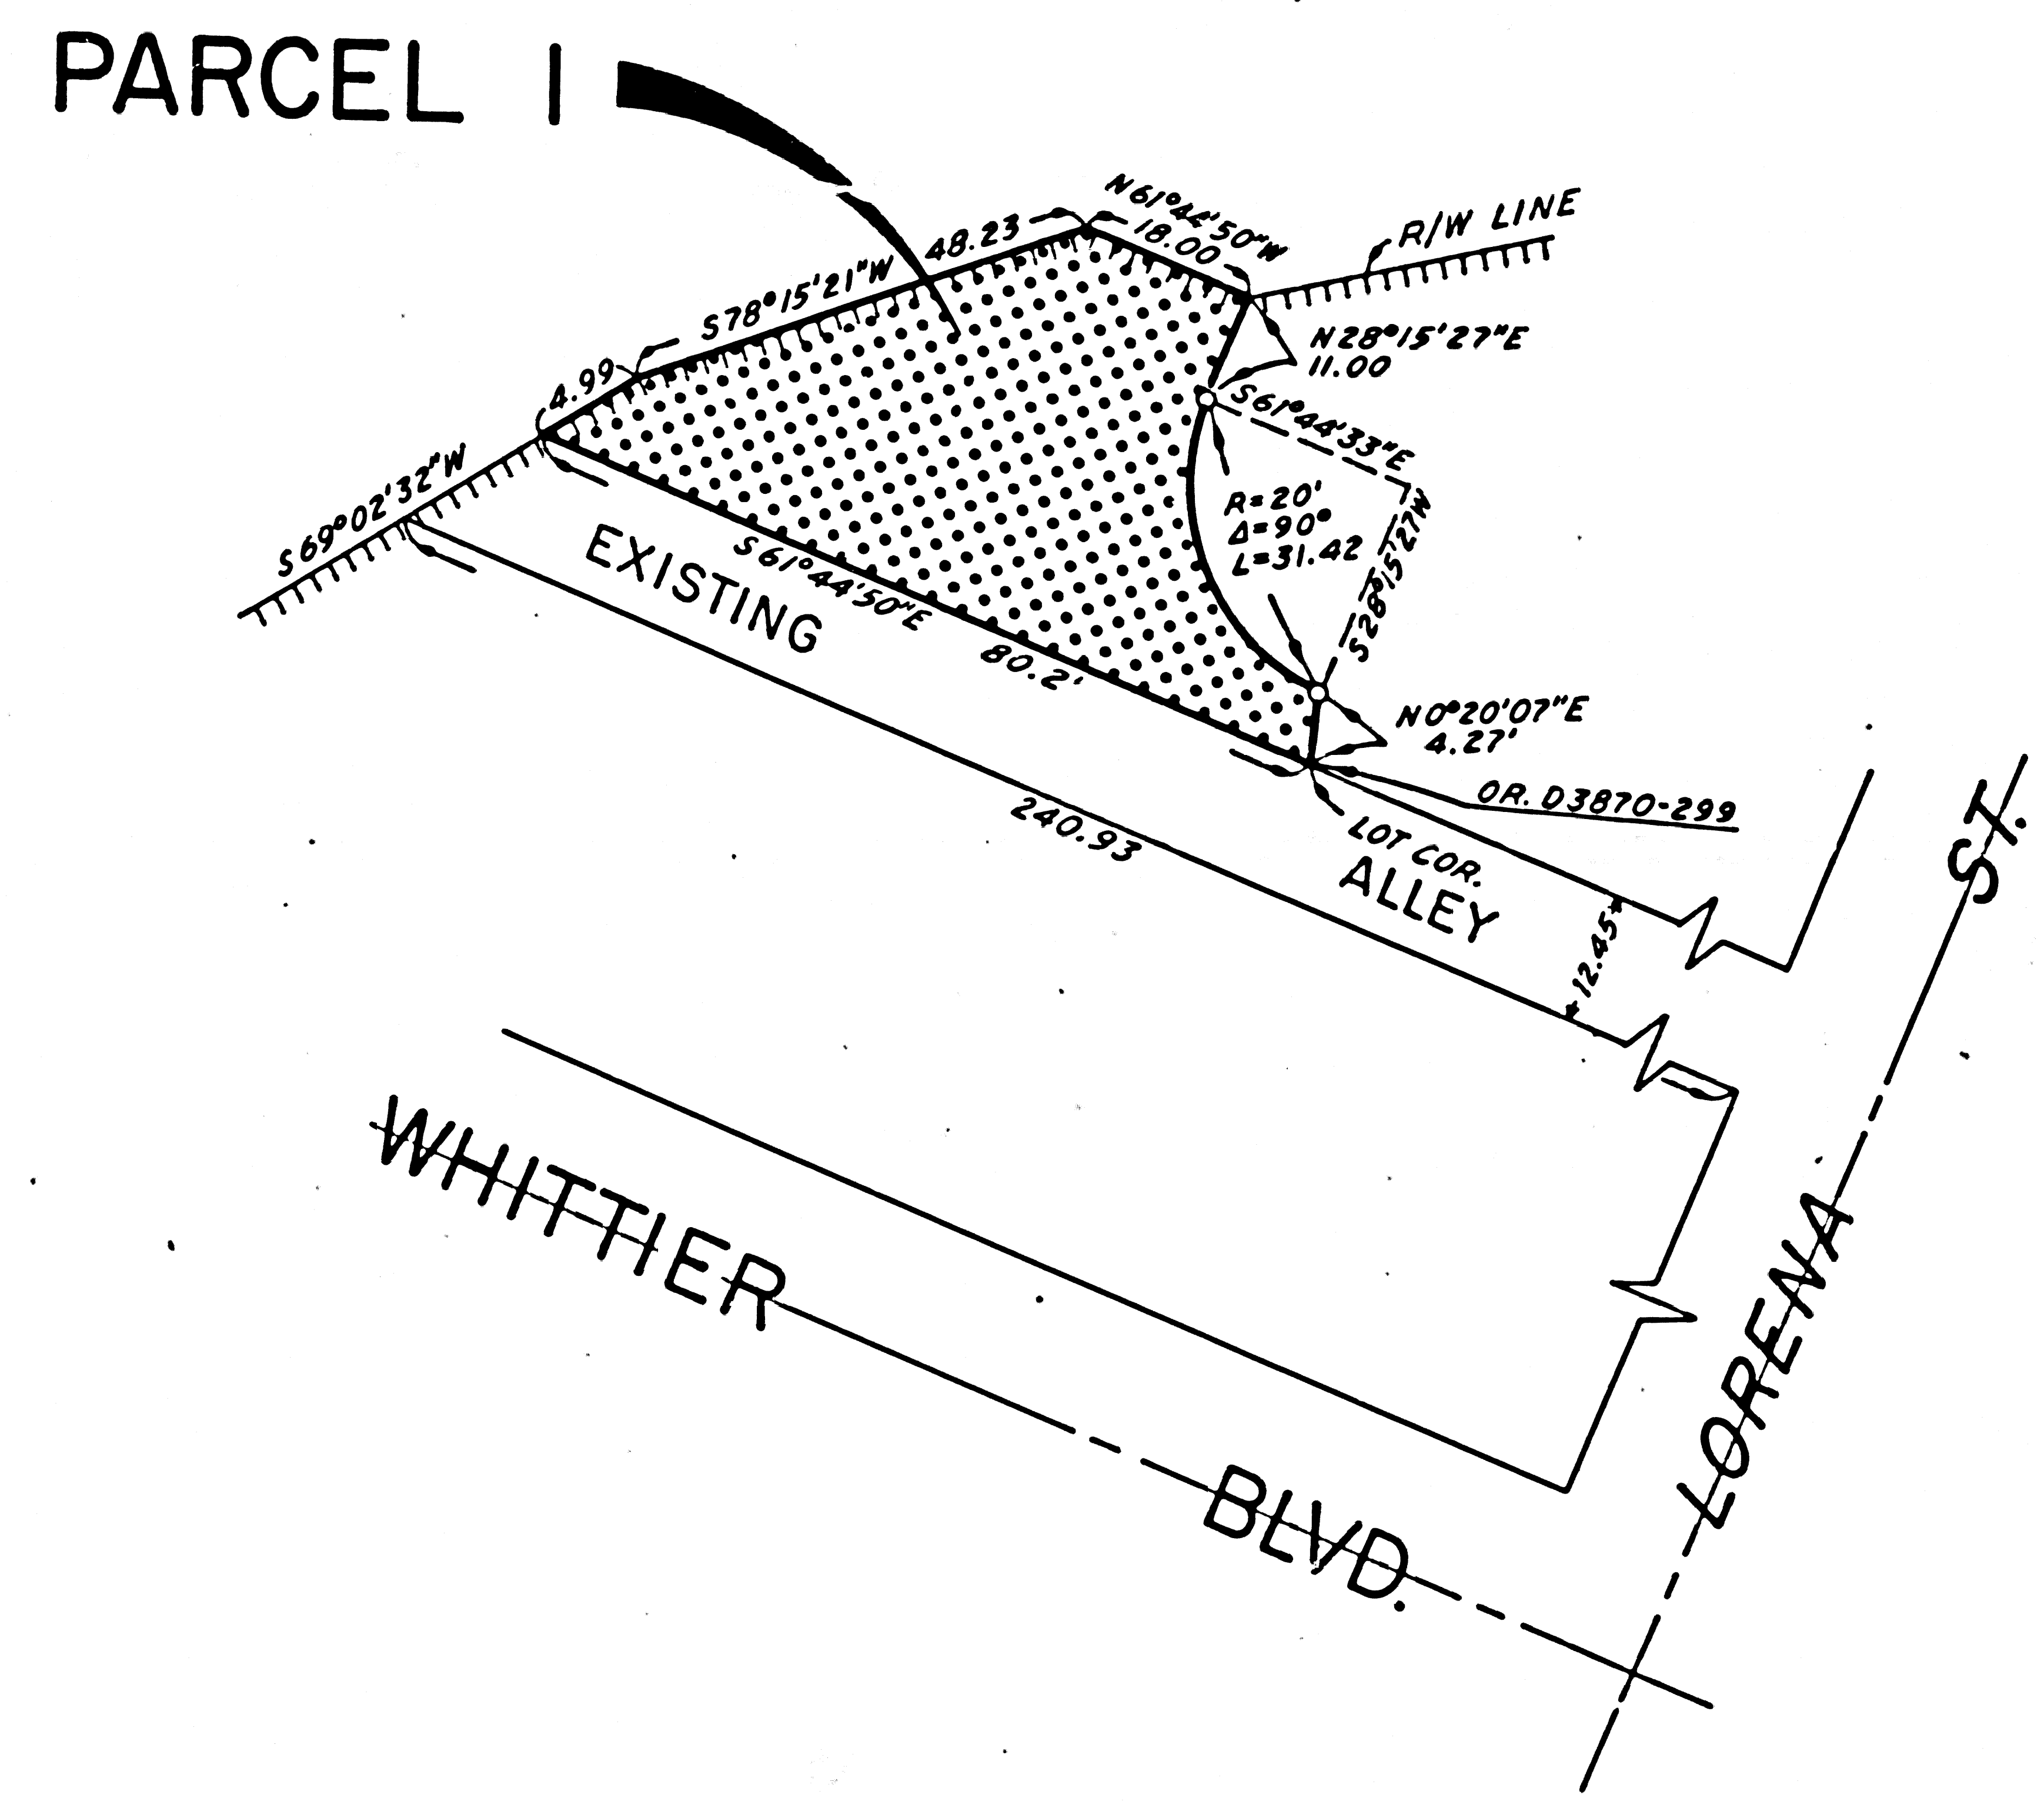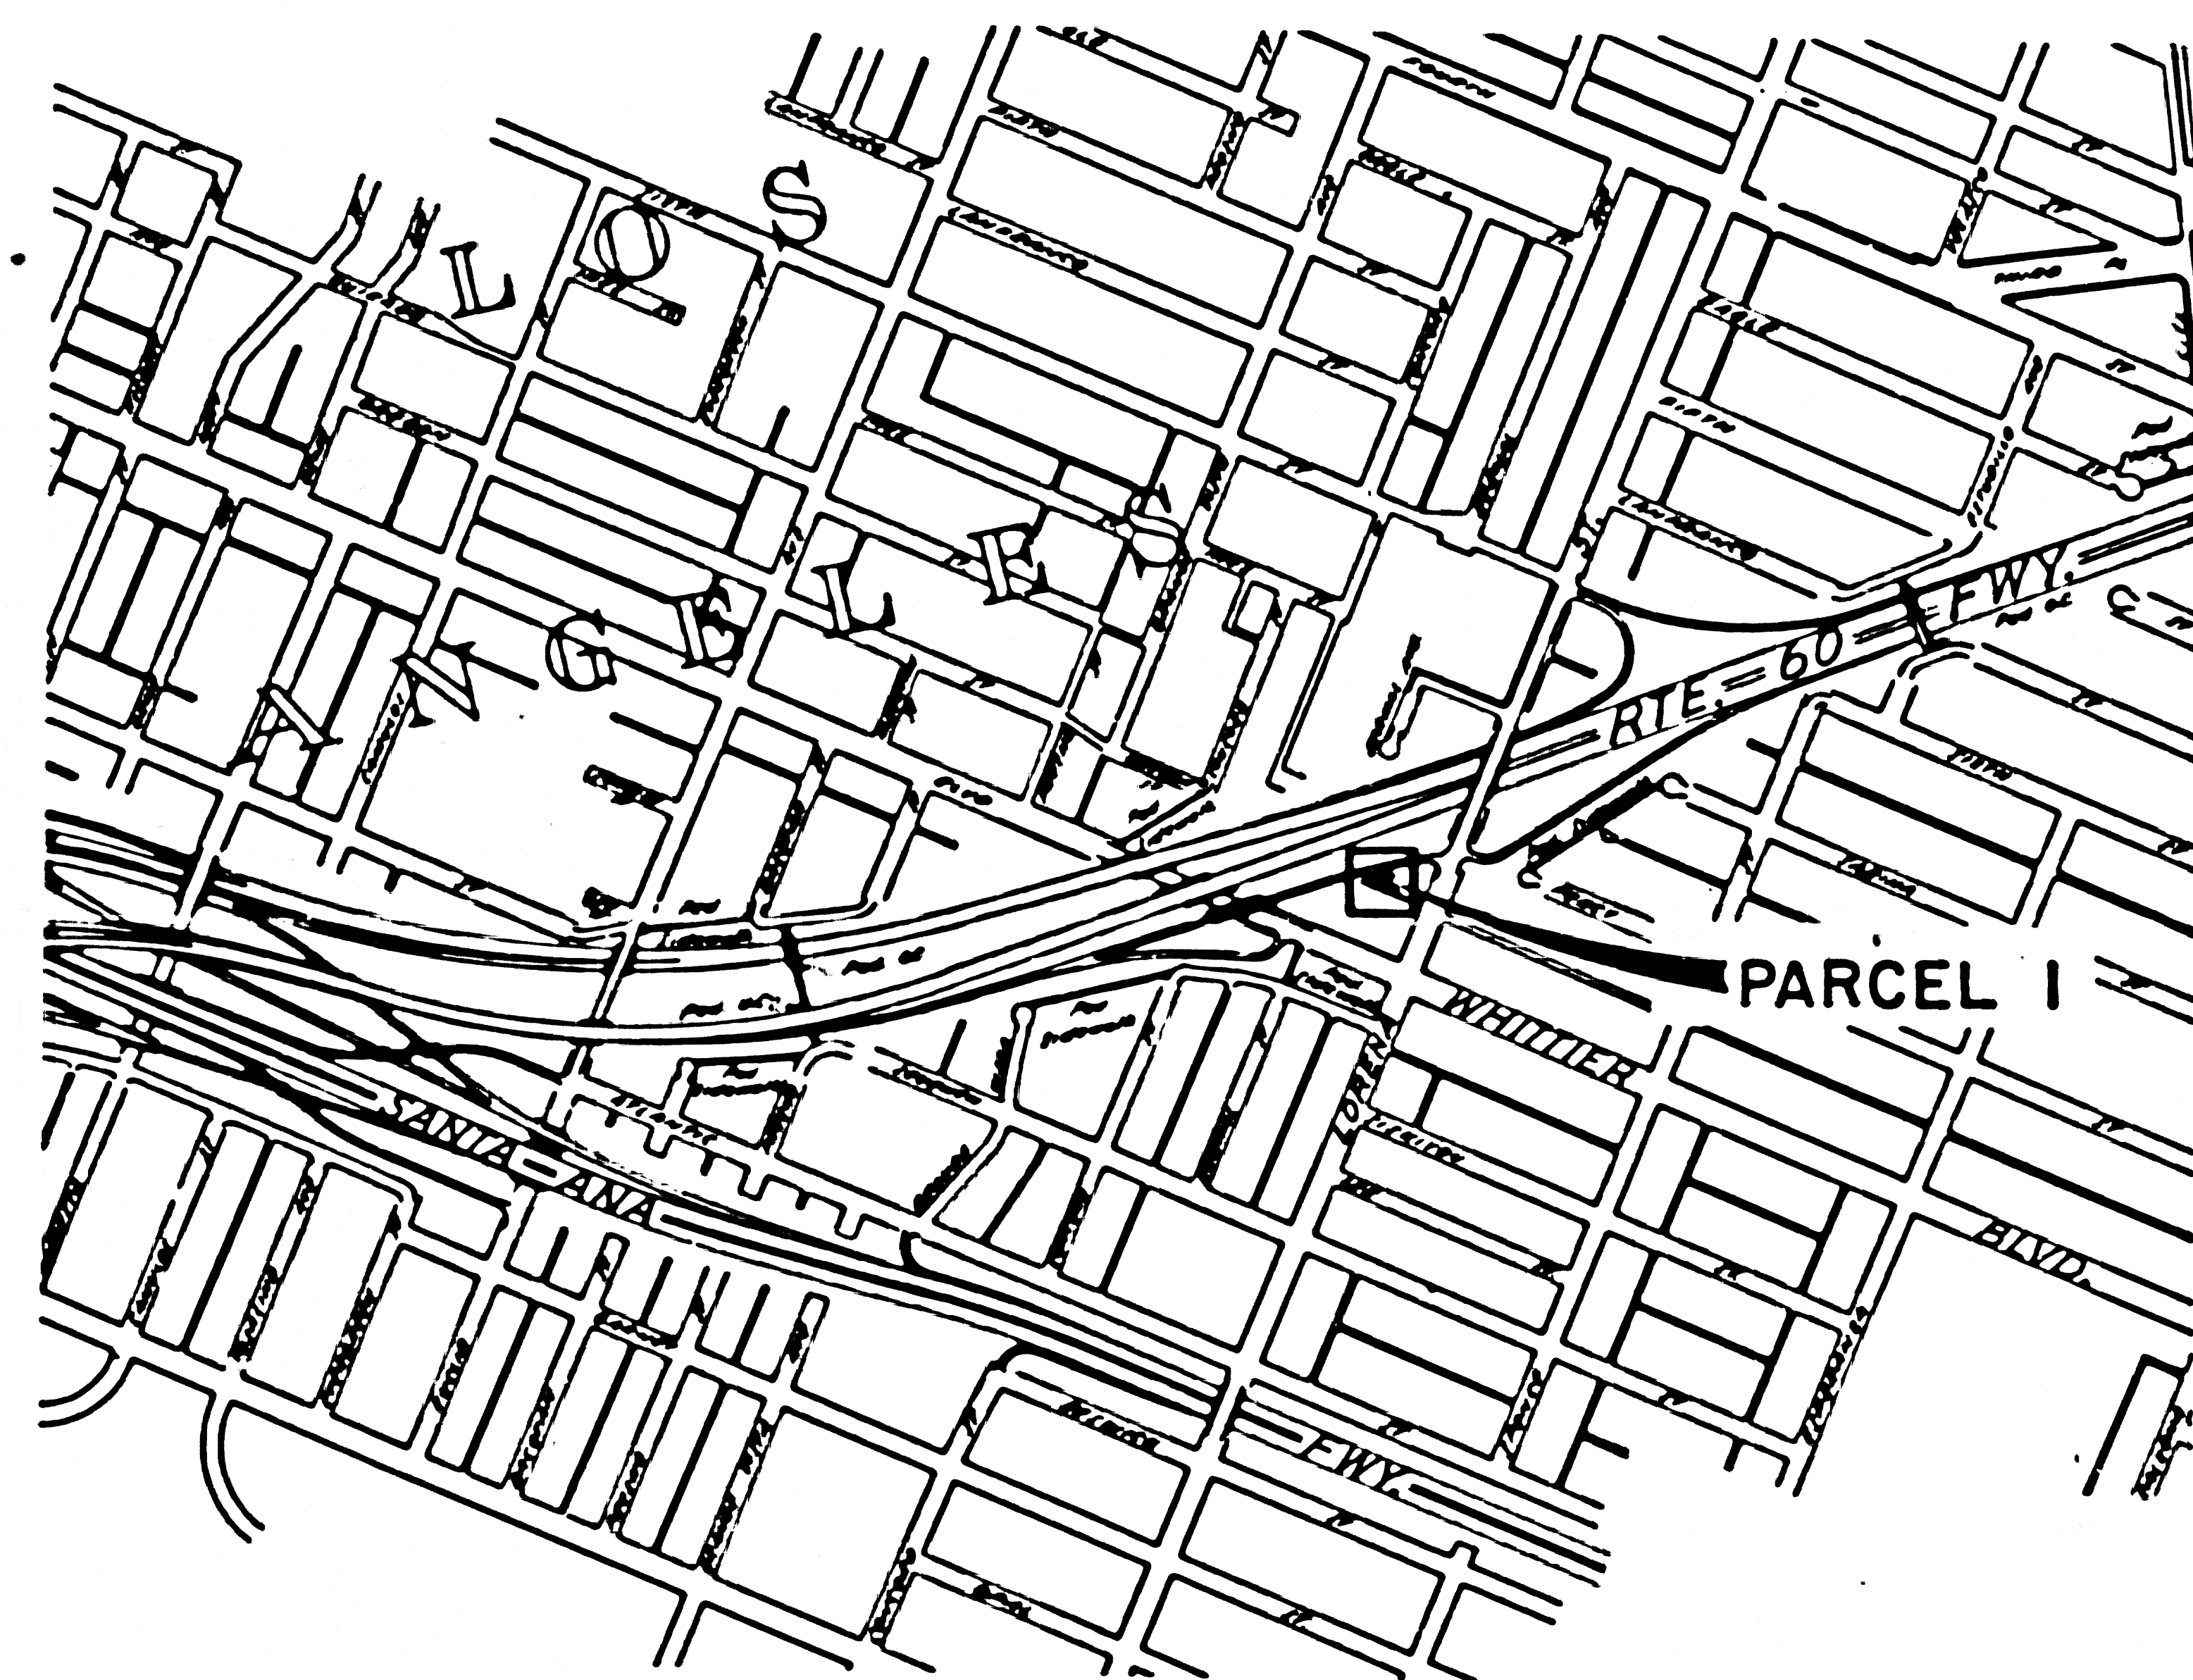

35

STATE OF CALIFORNIA  
 BUSINESS AND TRANSPORTATION AGENCY  
 DEPARTMENT OF TRANSPORTATION

**PROPOSED RELINQUISHMENT**

0 600 1200 1800 2400

AREA TO BE RELINQUISHED

DR'N BY PS	R/W MAP NO. F 1778
C'LC BY RB	CONTRACT NO. 07-033114
C'K'D BY AM	REL-1040
REVISED	