

STATE OF CALIFORNIA  
 BUSINESS AND TRANSPORTATION AGENCY  
 DEPARTMENT OF TRANSPORTATION

DIST	COUNTY	ROUTE	POST MILES	SHEET NO.	TOTAL SHEETS
07	LA	213	2.0	1	2

*Walter L. Kubasek*  
 RIGHT OF WAY ENGINEERING  
 REGISTERED CIVIL ENGINEER NO. 8944  
 10-1-79  
 DATE

RIGHT OF WAY MAPS OF  
 STATE HIGHWAY



79-1108139

FILED  
 AT REQUEST OF  
 DEPT. OF PUBLIC WORKS  
 OCT 3 1979  
 47 PAST 4 A.M.  
 IN BOOK 16  
 AT PAGE 42  
 OF STATE HIGHWAY MAPS  
 LOS ANGELES COUNTY, CALIF.  
 REGISTERED BY  
*[Signature]*

Recorded in the Office  
 of the County Recorder  
 LOS ANGELES COUNTY  
 S.H.M.B. No. Pg.

In the City of Los Angeles  
 along Route 213 Hwy. at Western Ave. and 1st St.

79-1108139

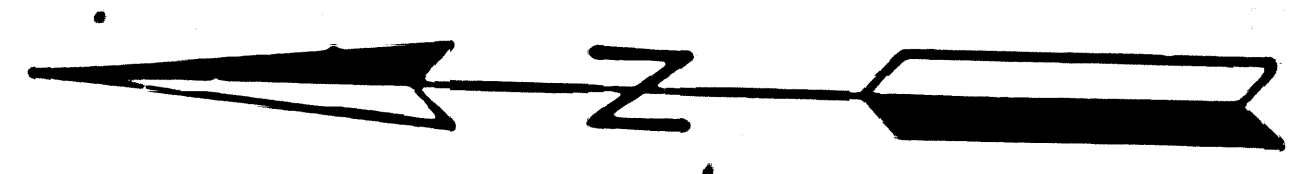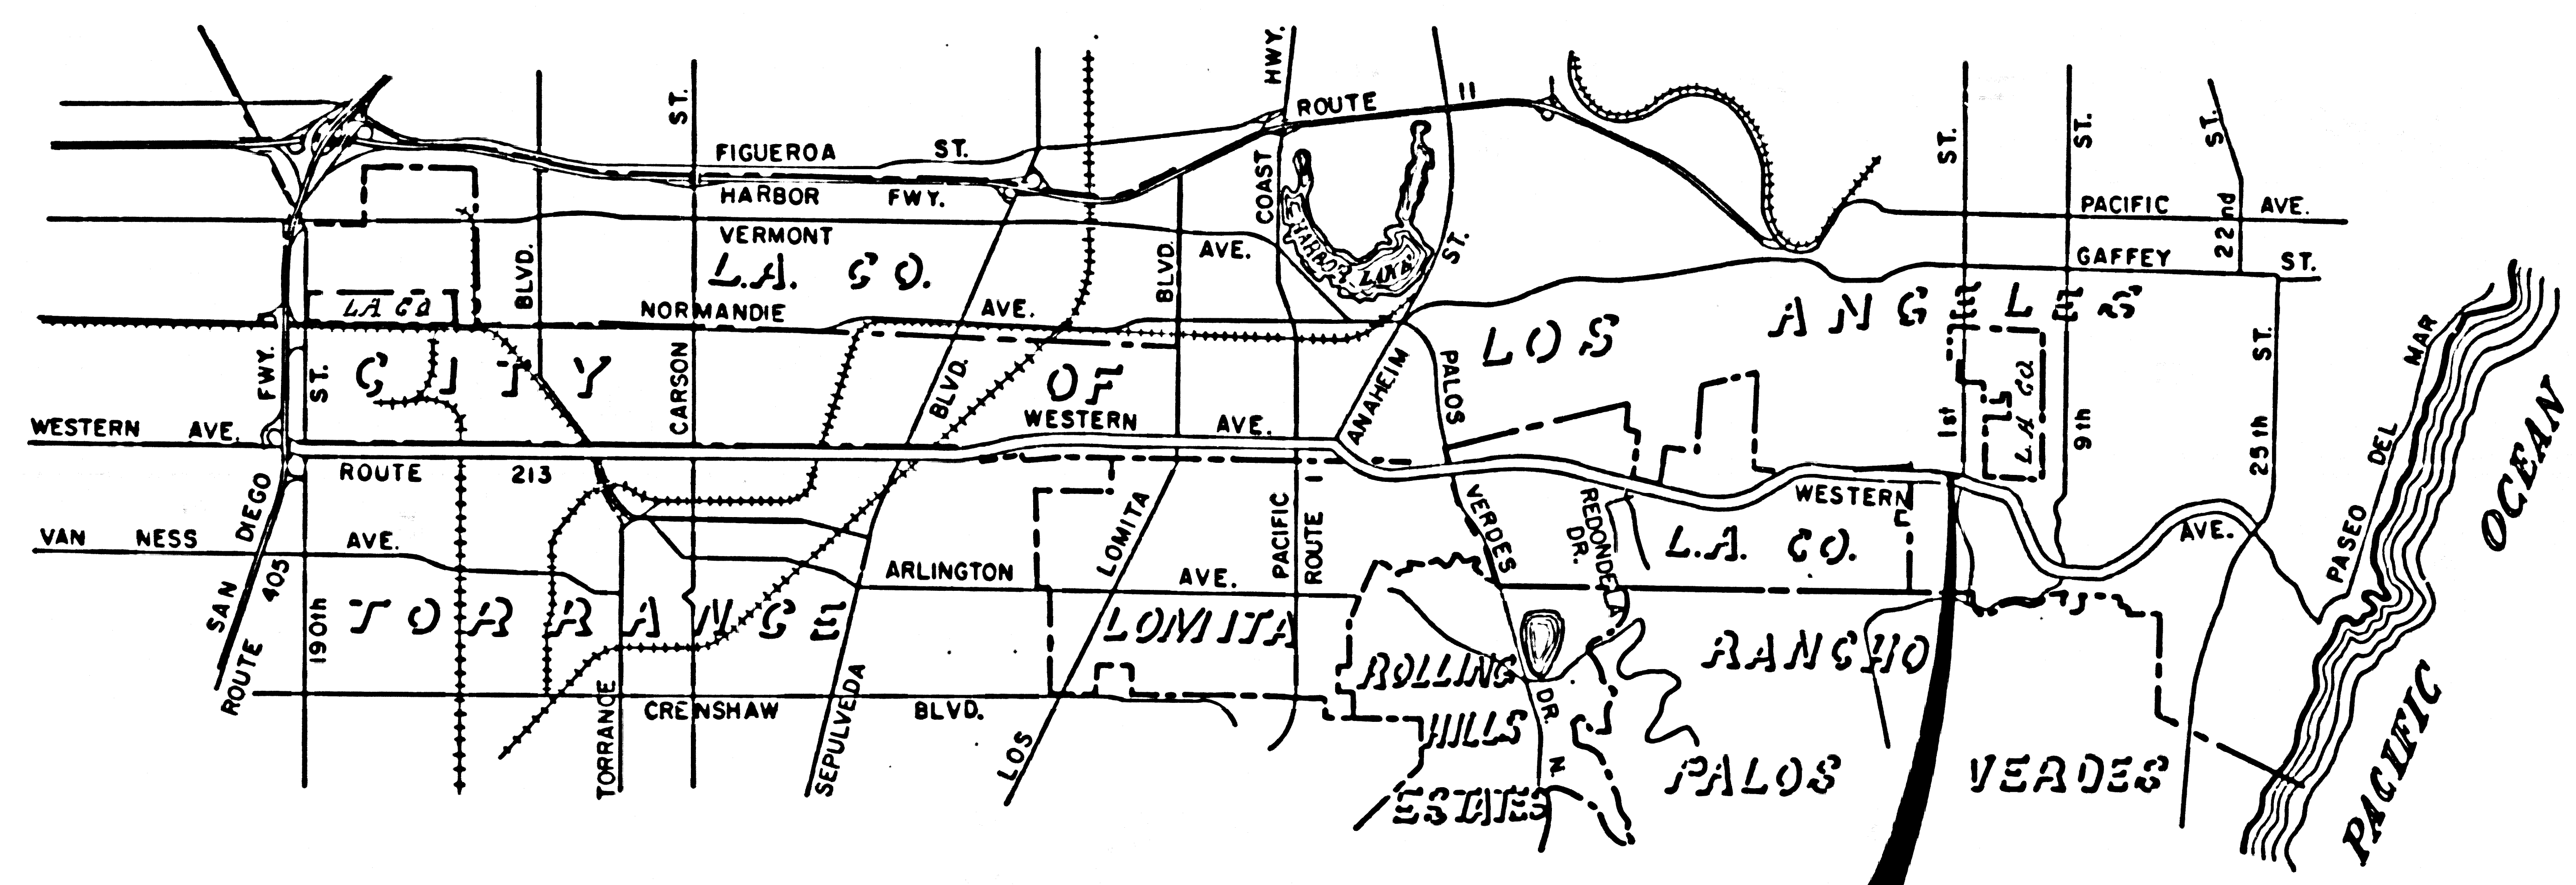

SEGMENT 1

STATE OF CALIFORNIA  
 BUSINESS AND TRANSPORTATION AGENCY  
 DEPARTMENT OF TRANSPORTATION

**PROPOSED ABANDONMENT**

0 5280 10,560  
 AREA TO BE ABANDONED

DR'N BY	J. Q.	R/W MAP NO.	25600-C
C/LC BY	M. N.	CONTRACT NO.	
C/K'D BY	R. A.		ABD-123
REVISED			




DIST	COUNTY	ROUTE	POST MILES	SHEET NO.	TOTAL SHEETS
07	LA	213	2.0	2	2

*Walter L. Kubasek*  
 SENIOR TRANSPORTATION ENGINEER  
 RIGHT OF WAY ENGINEERING  
 REGISTERED CIVIL ENGINEER NO. 8944  
 10-1-79  
 DATE

FILED WITH LOS ANGELES  
 COUNTY RECORDER  
 OCT 8 1979

CITY OF LOS ANGELES

Recorded in the Office  
 of the County Recorder  
 LOS ANGELES COUNTY  
 S.H.M.B. No. Pg.

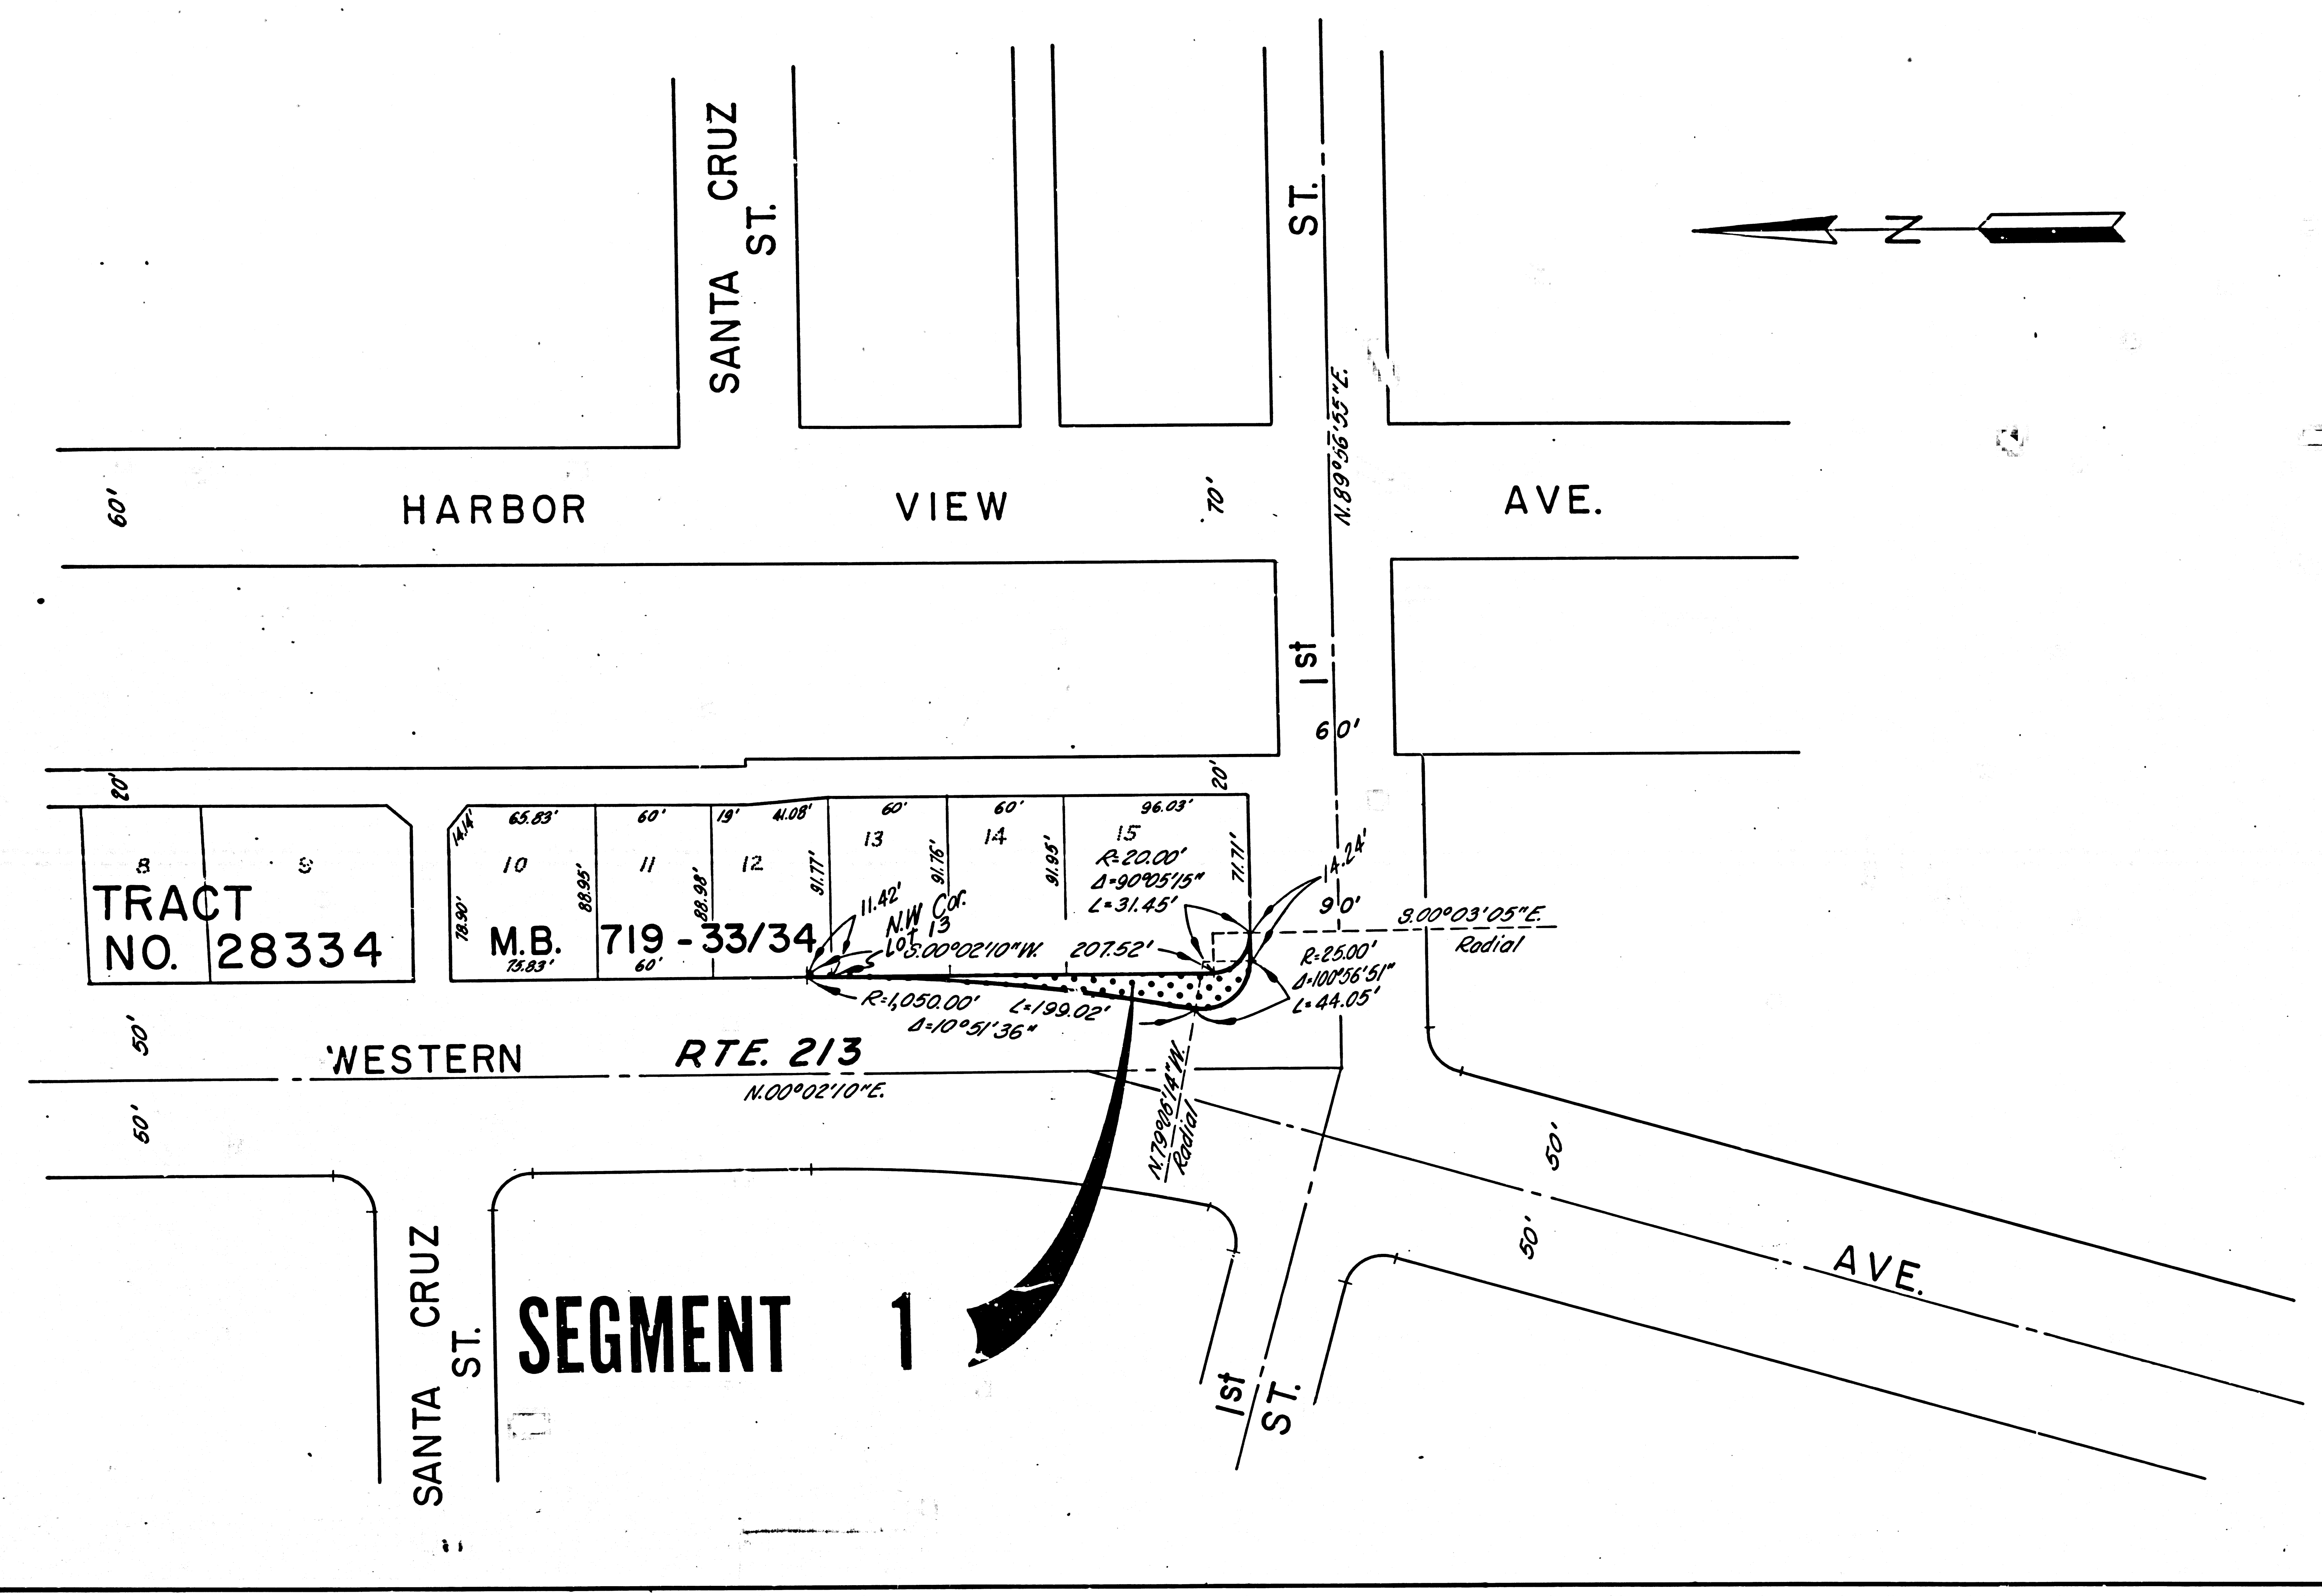

STATE OF CALIFORNIA  
 BUSINESS AND TRANSPORTATION AGENCY  
 DEPARTMENT OF TRANSPORTATION

**PROPOSED ABANDONMENT**

0 50 100 150 200

AREA TO BE ABANDONED

ACCESS PROHIBITED

DR'N BY	J. Q.	R/W MAP NO.	25600-C
C'LC BY	M. N.	CONTRACT NO.	
C'K'D BY	R. A.		ABD-123
REVISED			