

STATE OF CALIFORNIA  
BUSINESS AND TRANSPORTATION AGENCY  
DEPARTMENT OF TRANSPORTATION

DIST	COUNTY	ROUTE	POST MILES	SHEET NO.	TOTAL SHEETS
07	LA	101	2.7	1	1

FILED IN COUNTY RECORDS  
JAN 4 1980




*Walter L. Kubasek*  
RIGHT OF WAY ENGINEERING  
REGISTERED CIVIL ENGINEER NO. 8944  
DATE Sept. 12, 1979

80- 15510

RIGHT OF WAY MAPS OF  
STATE HIGHWAY  
In The City of Los Angeles Along Route 101 Fwy.  
Between Westlake Ave. And Burlington Ave.

FILED AT REQUEST OF  
DEPT. OF PUBLIC WORKS  
JAN 14 1980  
1 2 PM  
BOOK 16 -  
RIGHT OF WAY MAPS  
REGISTERED CIVIL ENGINEER  
D. J. [unclear]

Recorded in the Office  
of the County Recorder  
LOS ANGELES COUNTY  
S.H.M.B. No. Pg.

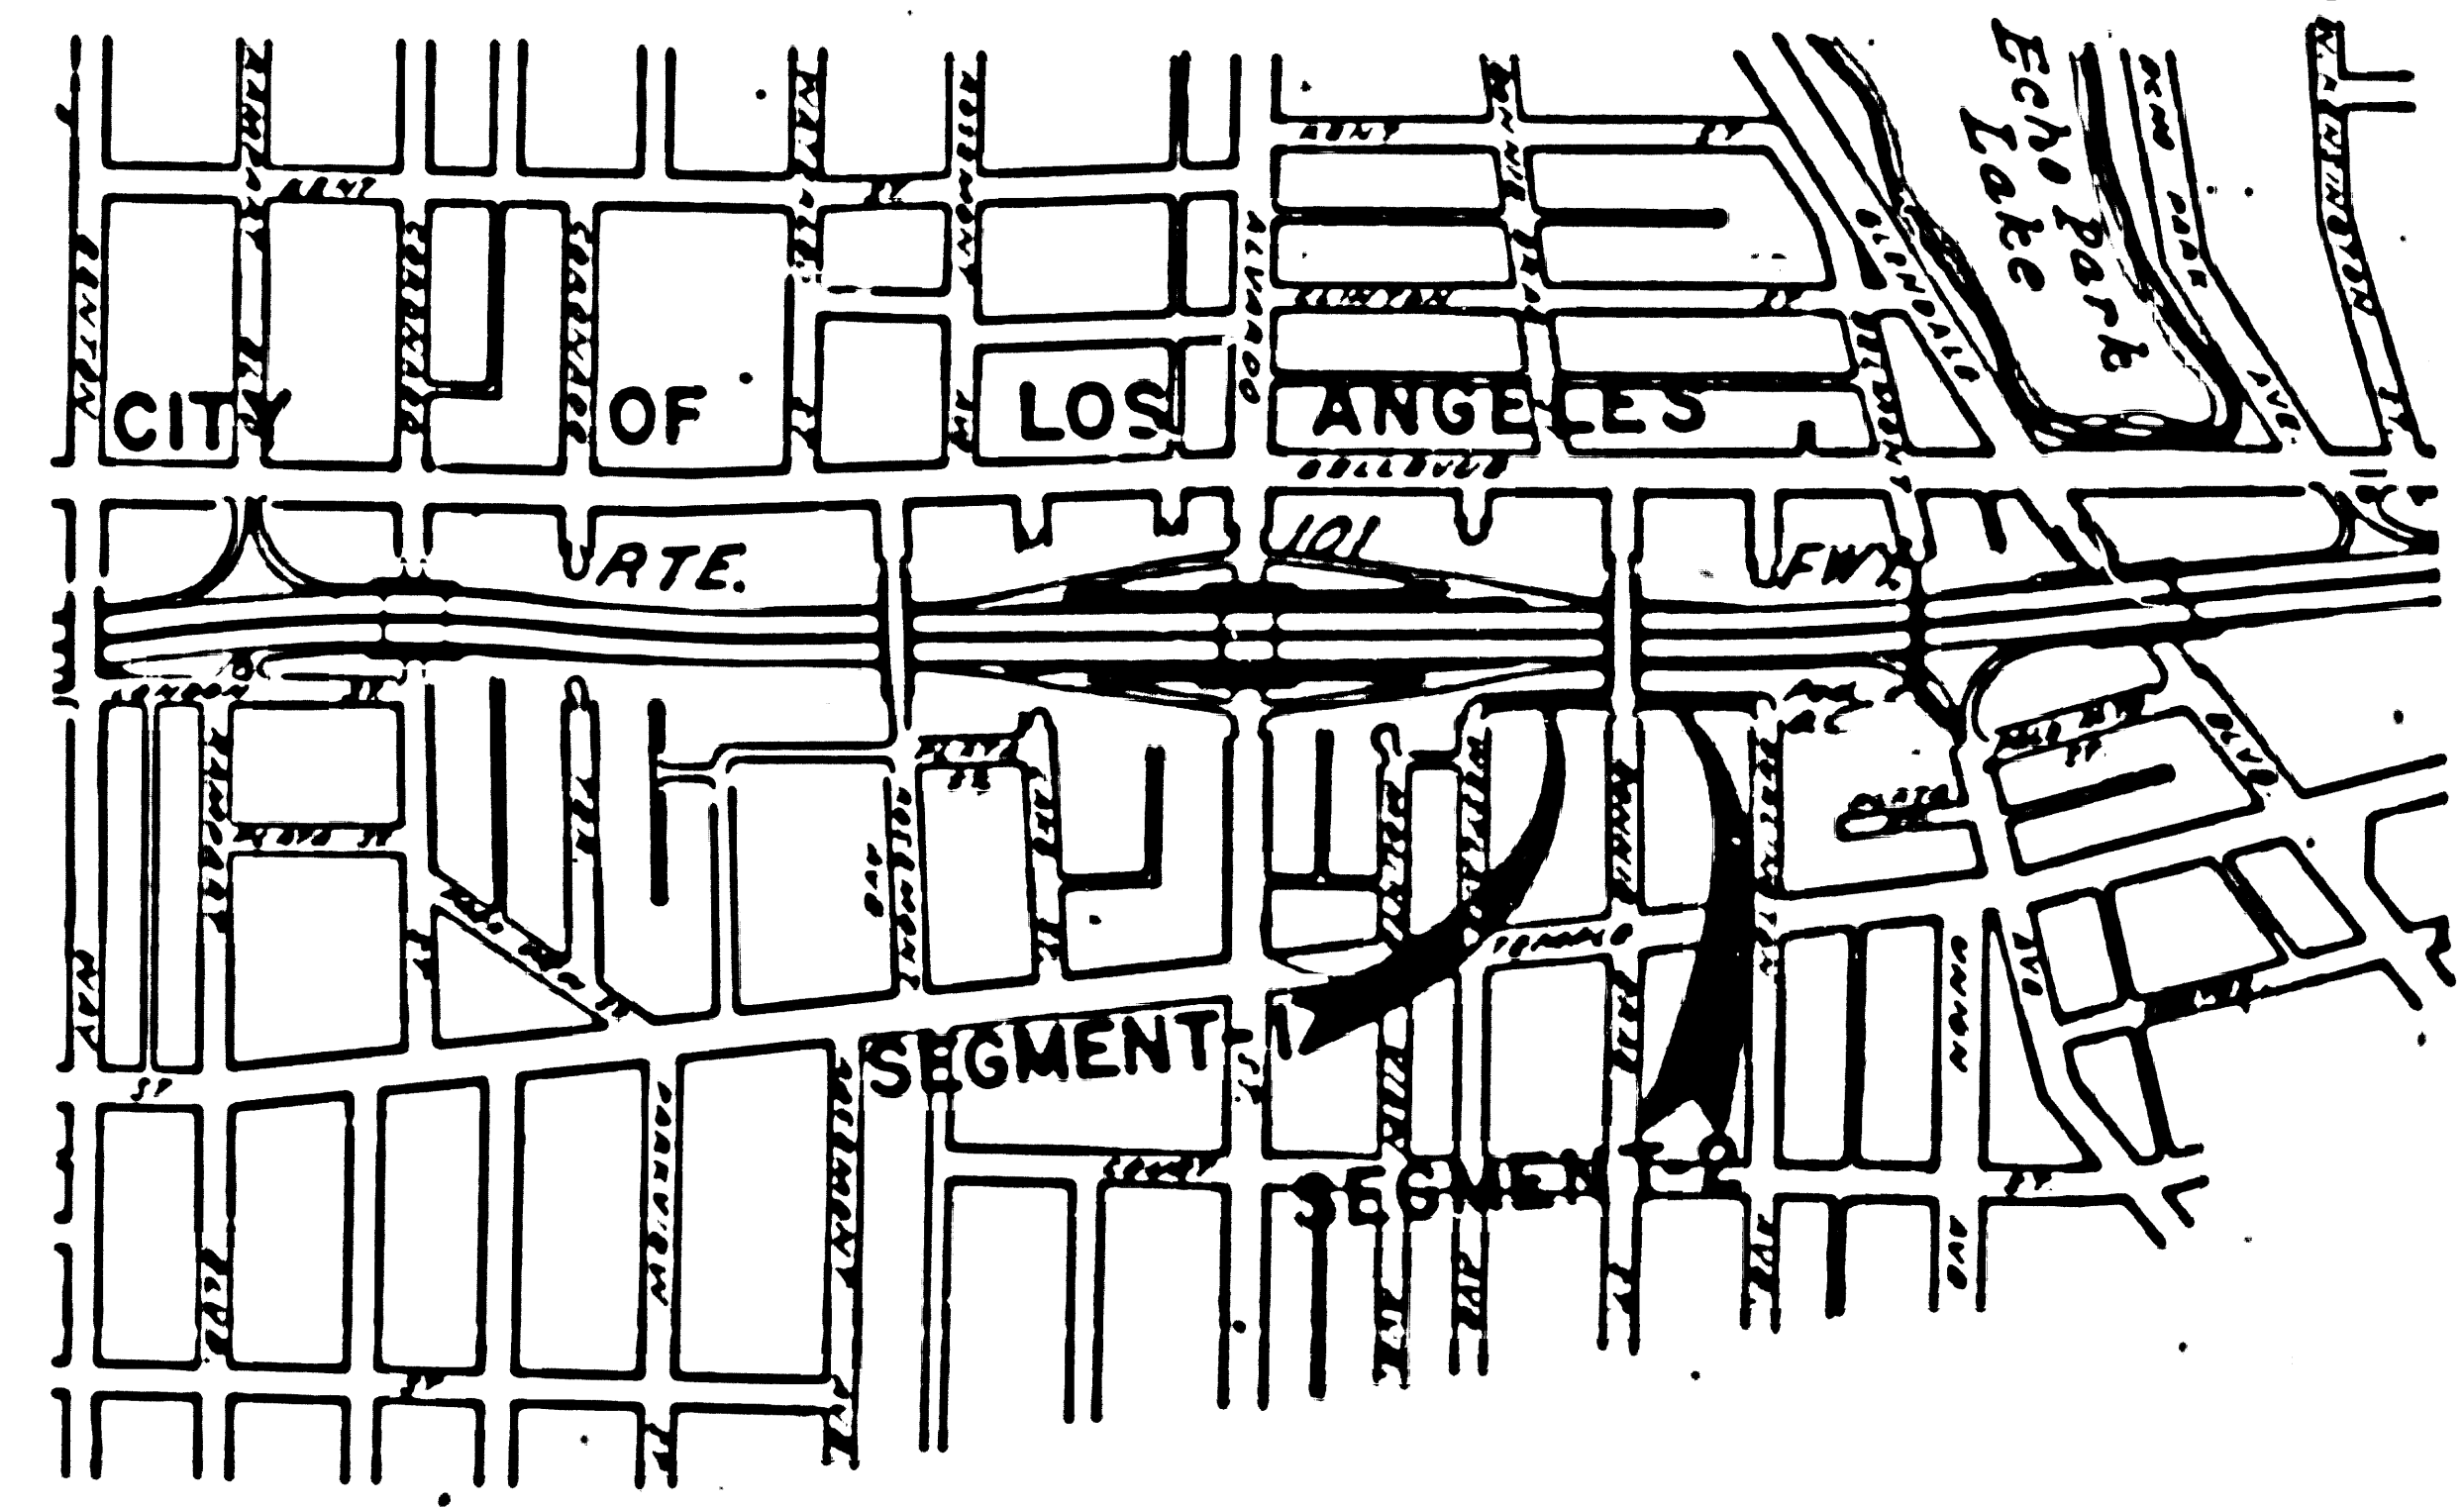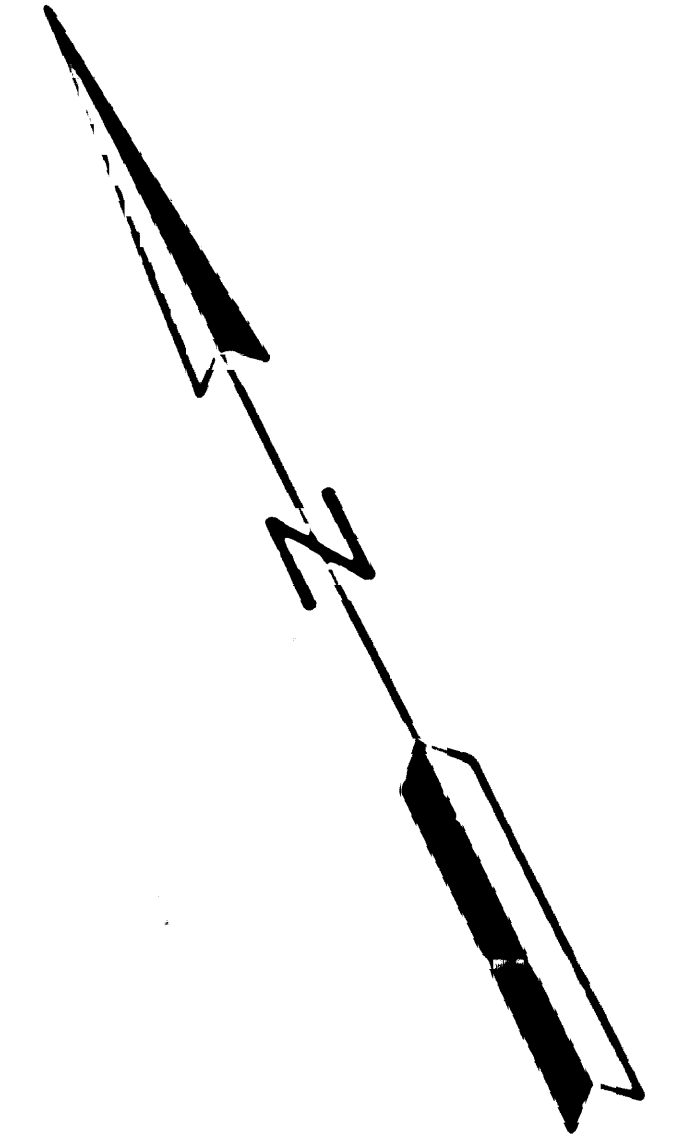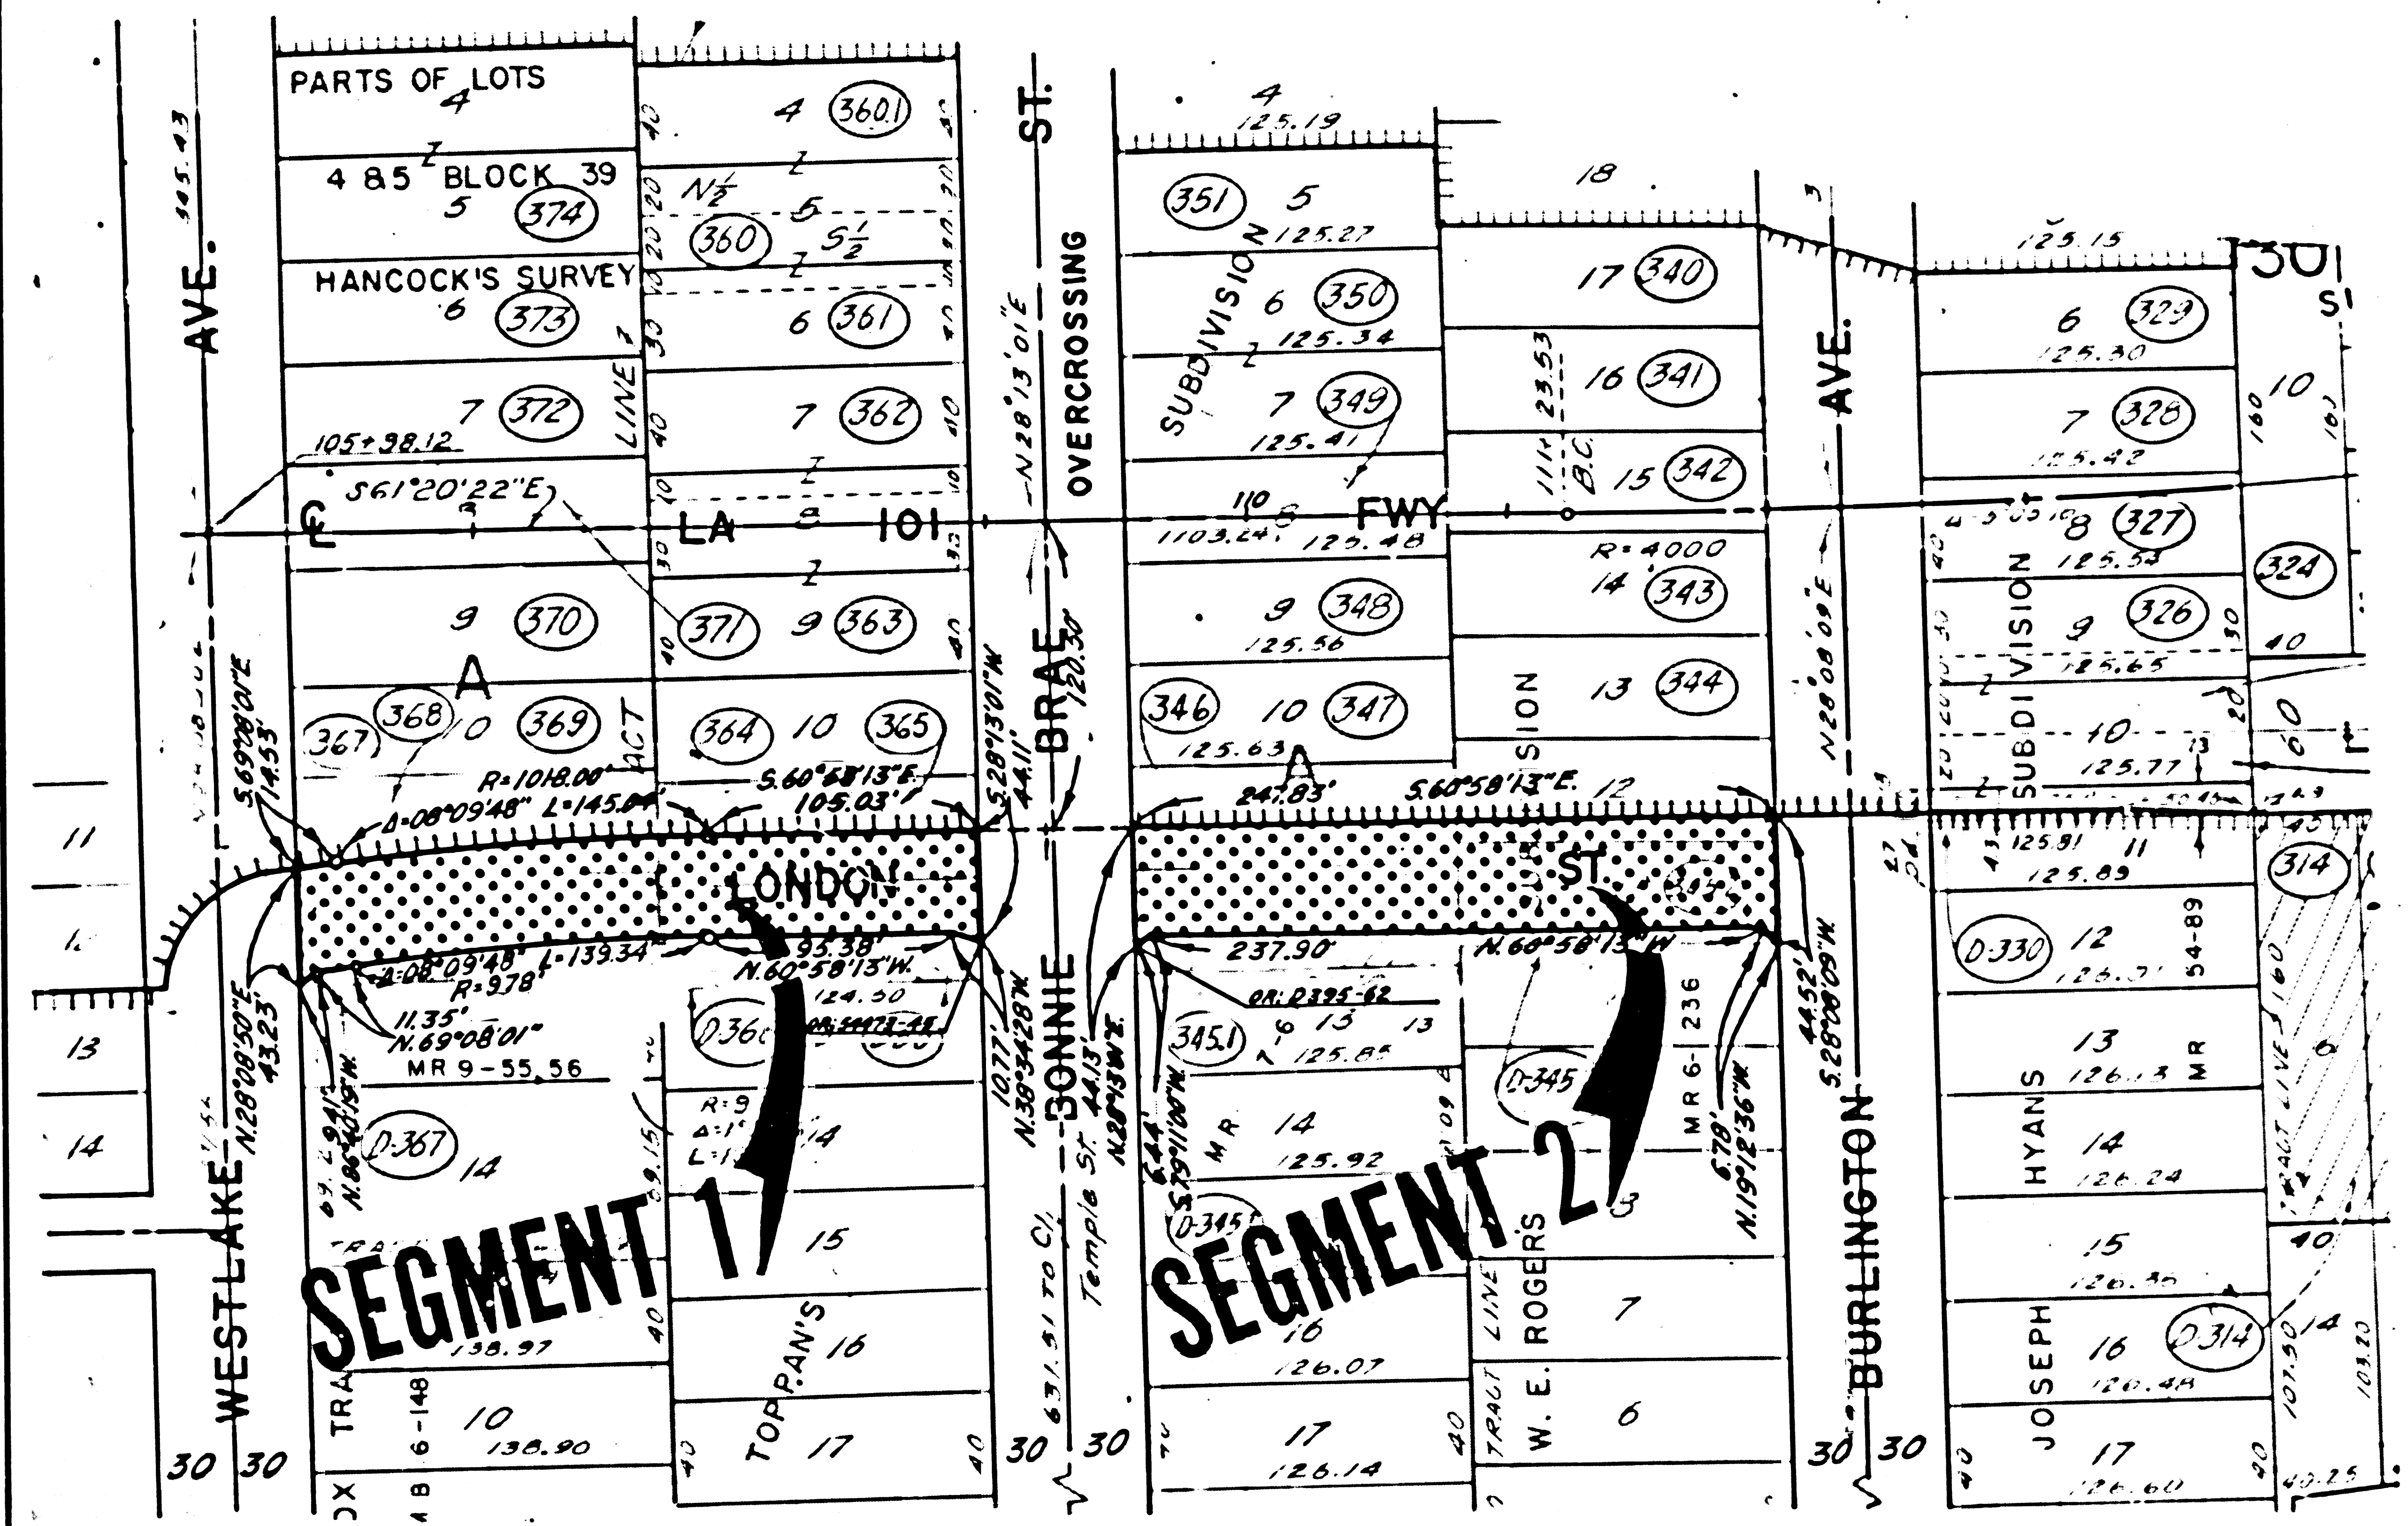

STATE OF CALIFORNIA  
BUSINESS AND TRANSPORTATION AGENCY  
DEPARTMENT OF TRANSPORTATION

**PROPOSED RELINQUISHMENT**

0 600 1200 1800 2400

AREA TO BE RELINQUISHED

DR'N BY R. D.	R/W MAP NO F-1375-2
C/LC BY H.T.H.	CONTRACT NO 8-7VCI20-F
C/K'D BY H.T.H. B.R.A	REL-1048
REVISED	