

STATE OF CALIFORNIA  
 BUSINESS AND TRANSPORTATION AGENCY  
 DEPARTMENT OF TRANSPORTATION

80-1103050

DIST.	COUNTY	ROUTE	POST MILES	SHEET NO.	TOTAL SHEETS
07	L.A.	7	32.3/32.6	1	1

*Walter L. Kuwasek*  
 RIGHT OF WAY ENGINEERING

REGISTERED CIVIL ENGINEER NO. 8944

10-15-80

DATE

Recorded in the Office  
 of the County Recorder


LOS ANGELES COUNTY

S.H.M.B. No. Pg.

FILED  
 AT REQUEST OF  
 DEPT. OF PUBLIC WORKS  
 NOV 3 1980  
 27 P.M.  
 10 AM  
 NO. BOOK 16  
 AT PAGE 80  
 OF STATE HIGHWAY MAPS  
 LOS ANGELES COUNTY, CALIF.  
 Registrar-Recorder  
 BY *D. Brown*  
 Deputy

FREE

RIGHT OF WAY MAPS OF  
 STATE HIGHWAY  
 In the City of Pasadena ;  
 on Fair Oaks Ave. Between Chestnut Ave. & Colorado Blvd.

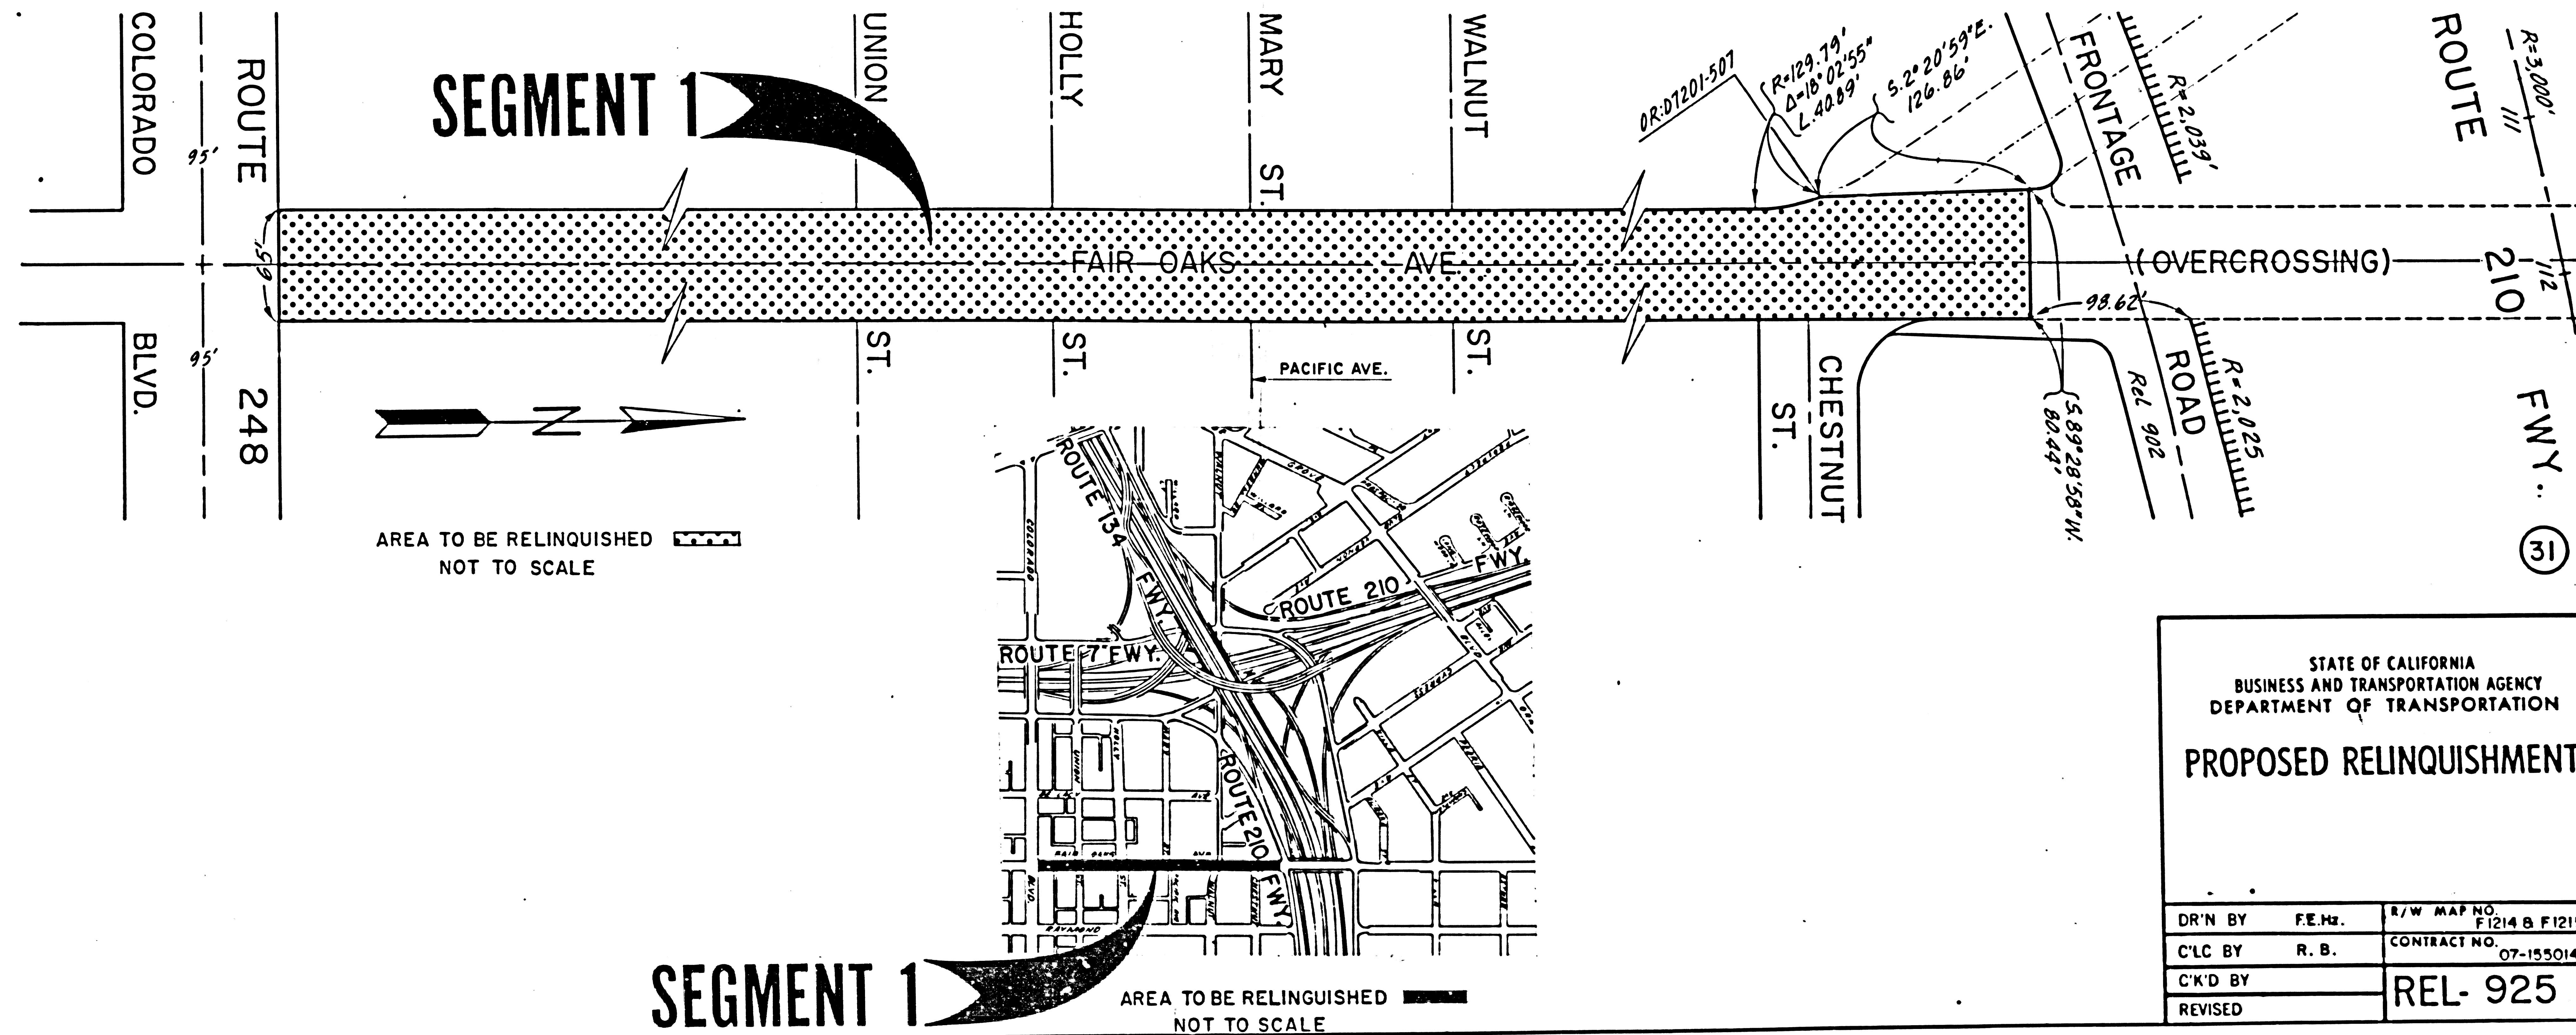

STATE OF CALIFORNIA  
 BUSINESS AND TRANSPORTATION AGENCY  
 DEPARTMENT OF TRANSPORTATION

**PROPOSED RELINQUISHMENT**

DR'N BY	F.E.H.	R/W MAP NO.	F1214 & F1215
C'LC BY	R. B.	CONTRACT NO.	07-155014
C'K'D BY		REL-	925
REVISED			