

17/22

81-78053 BOOK 17 PAGE 22

STATE OF CALIFORNIA
 BUSINESS AND TRANSPORTATION AGENCY
 DEPARTMENT OF TRANSPORTATION

81-78053

FILED
 AT REQUEST OF
 DEPT. OF PUBLIC WORKS
 1 MIN. 3 PM
 PAST
 AUG 04 1981
 IN BOOK 17
 AT PAGE 22
 OF STATE HIGHWAY MAPS
 LOS ANGELES COUNTY, CALIF.
 Registrar-Recorder
 D. Boone
 Deputy

STATE	FEDERAL PROJECT NO.				
CALIF	T-3041(93)				
DIST	COUNTY	ROUTE	POST MILFS	SHEET NO.	TOTAL SHEETS
07	LA	405	33.0	1	1


Walter L. Kubasek
 RIGHT OF WAY ENGINEERING
 REGISTERED CIVIL ENGINEER NO. 8944
 4-13-81
 DATE

RIGHT OF WAY MAPS OF
 STATE HIGHWAY




In the City of Los Angeles
 Along Rte. 405 Fwy.
 At Sunset Blvd.

FREE

Recorded in the Office
 of the County Recorder
 LOS ANGELES COUNTY
 S.H.M.B. No. Pg.
 DATE

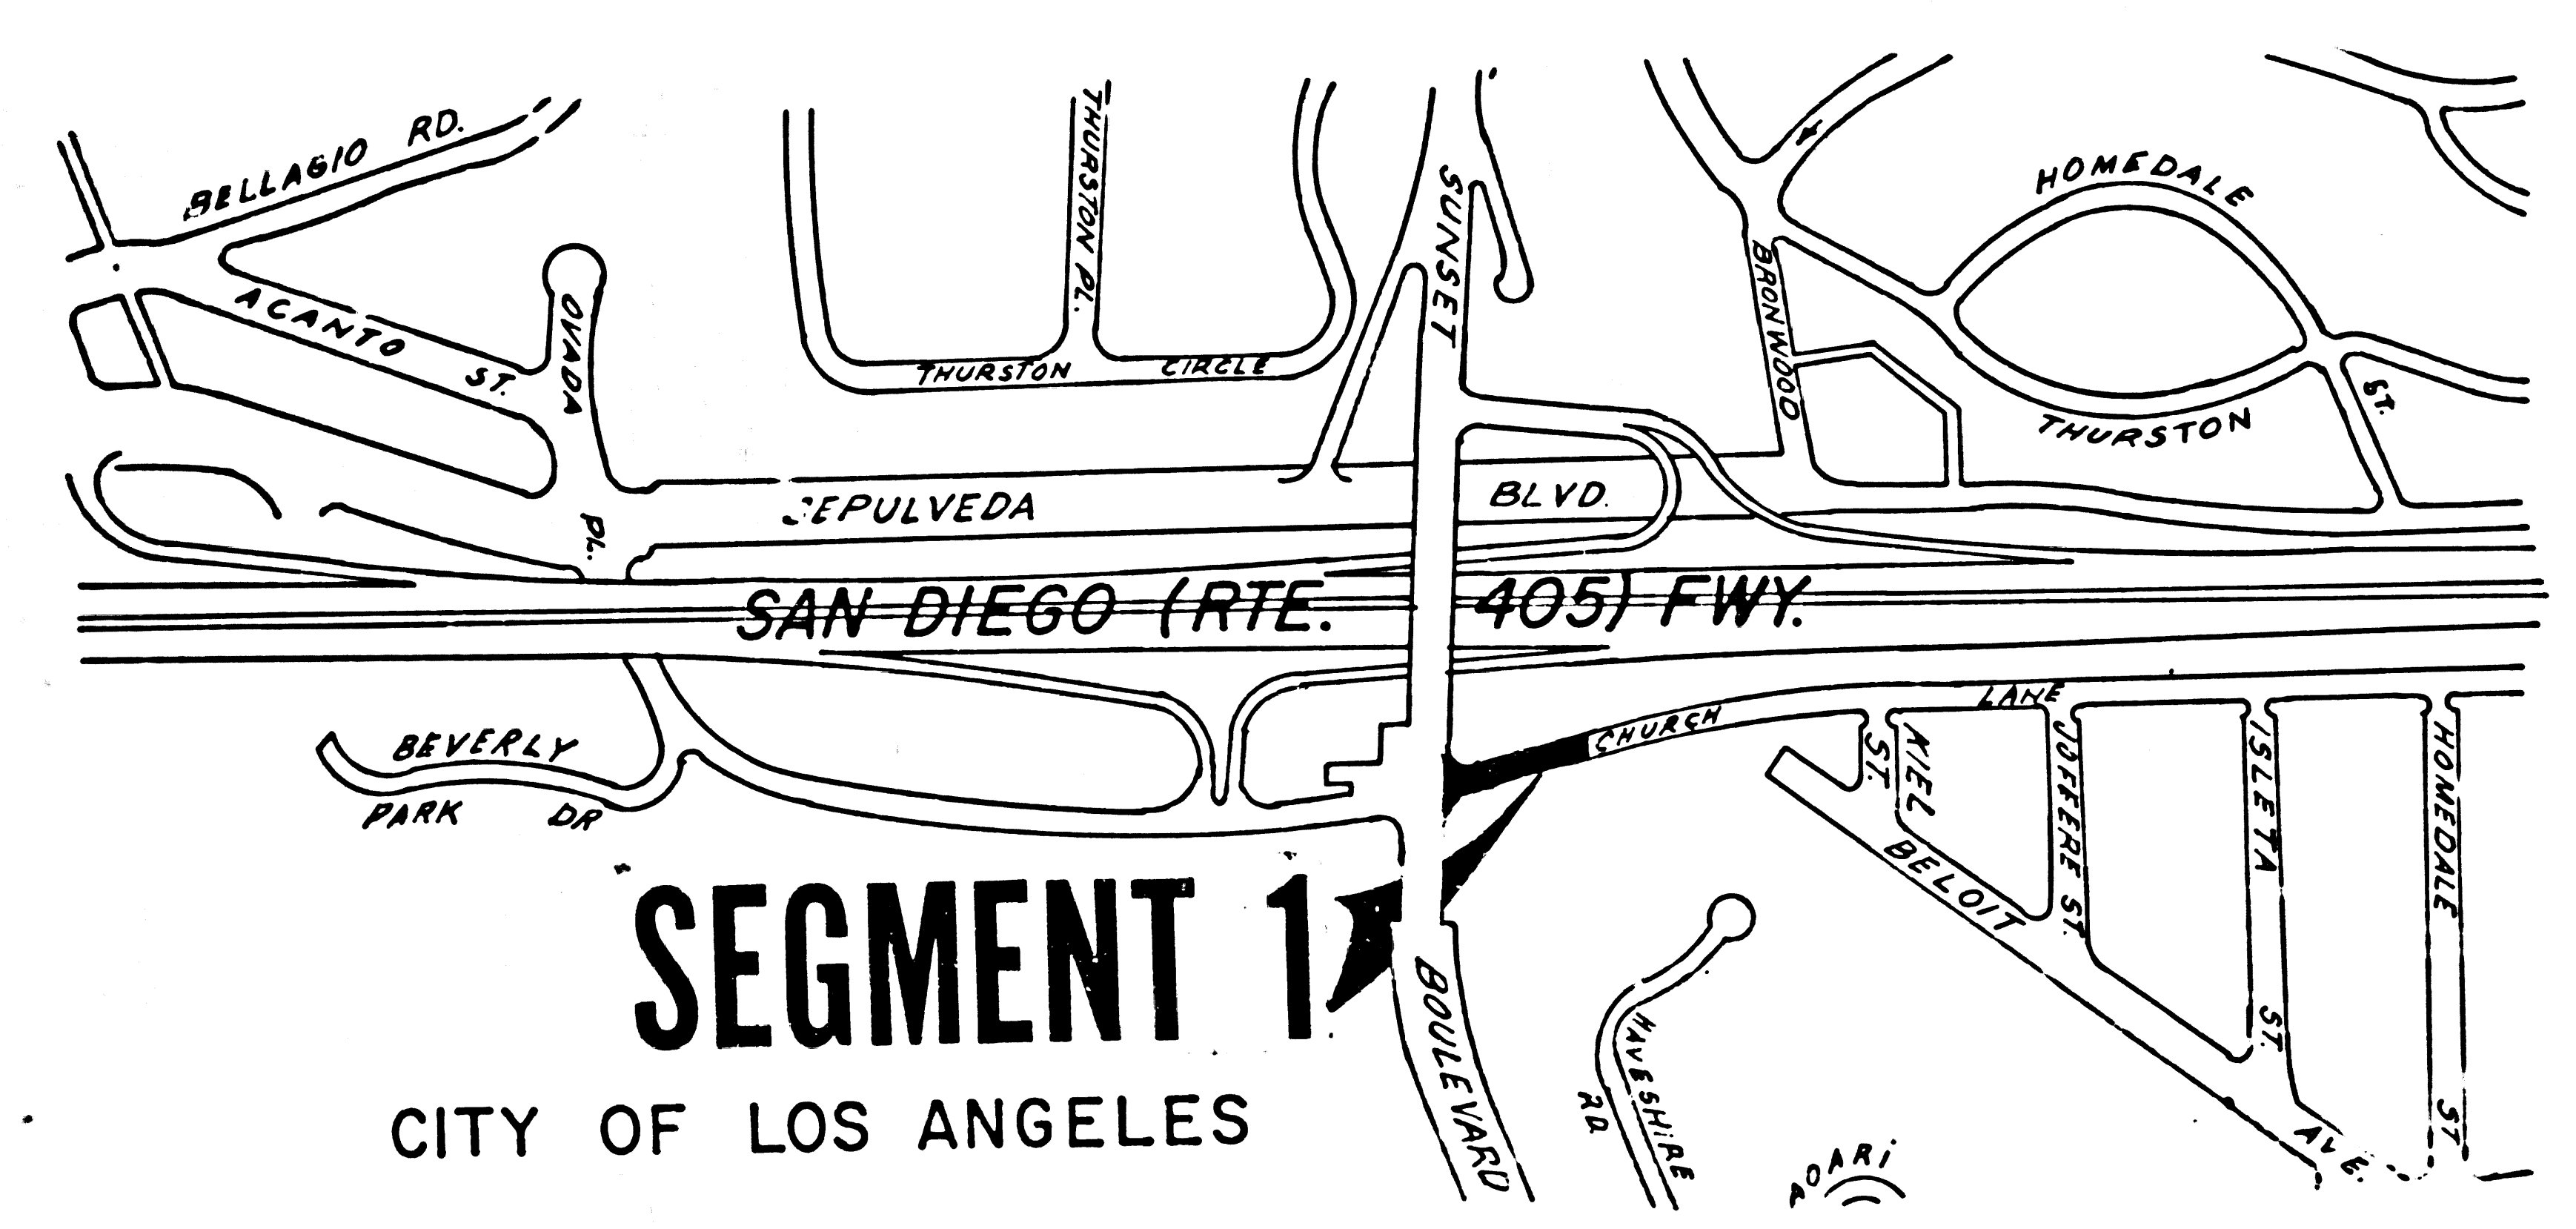

SEGMENT 1
 CITY OF LOS ANGELES

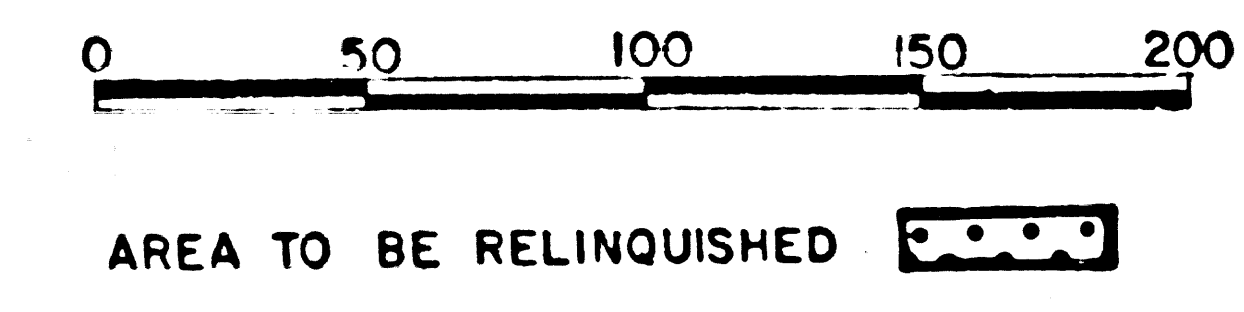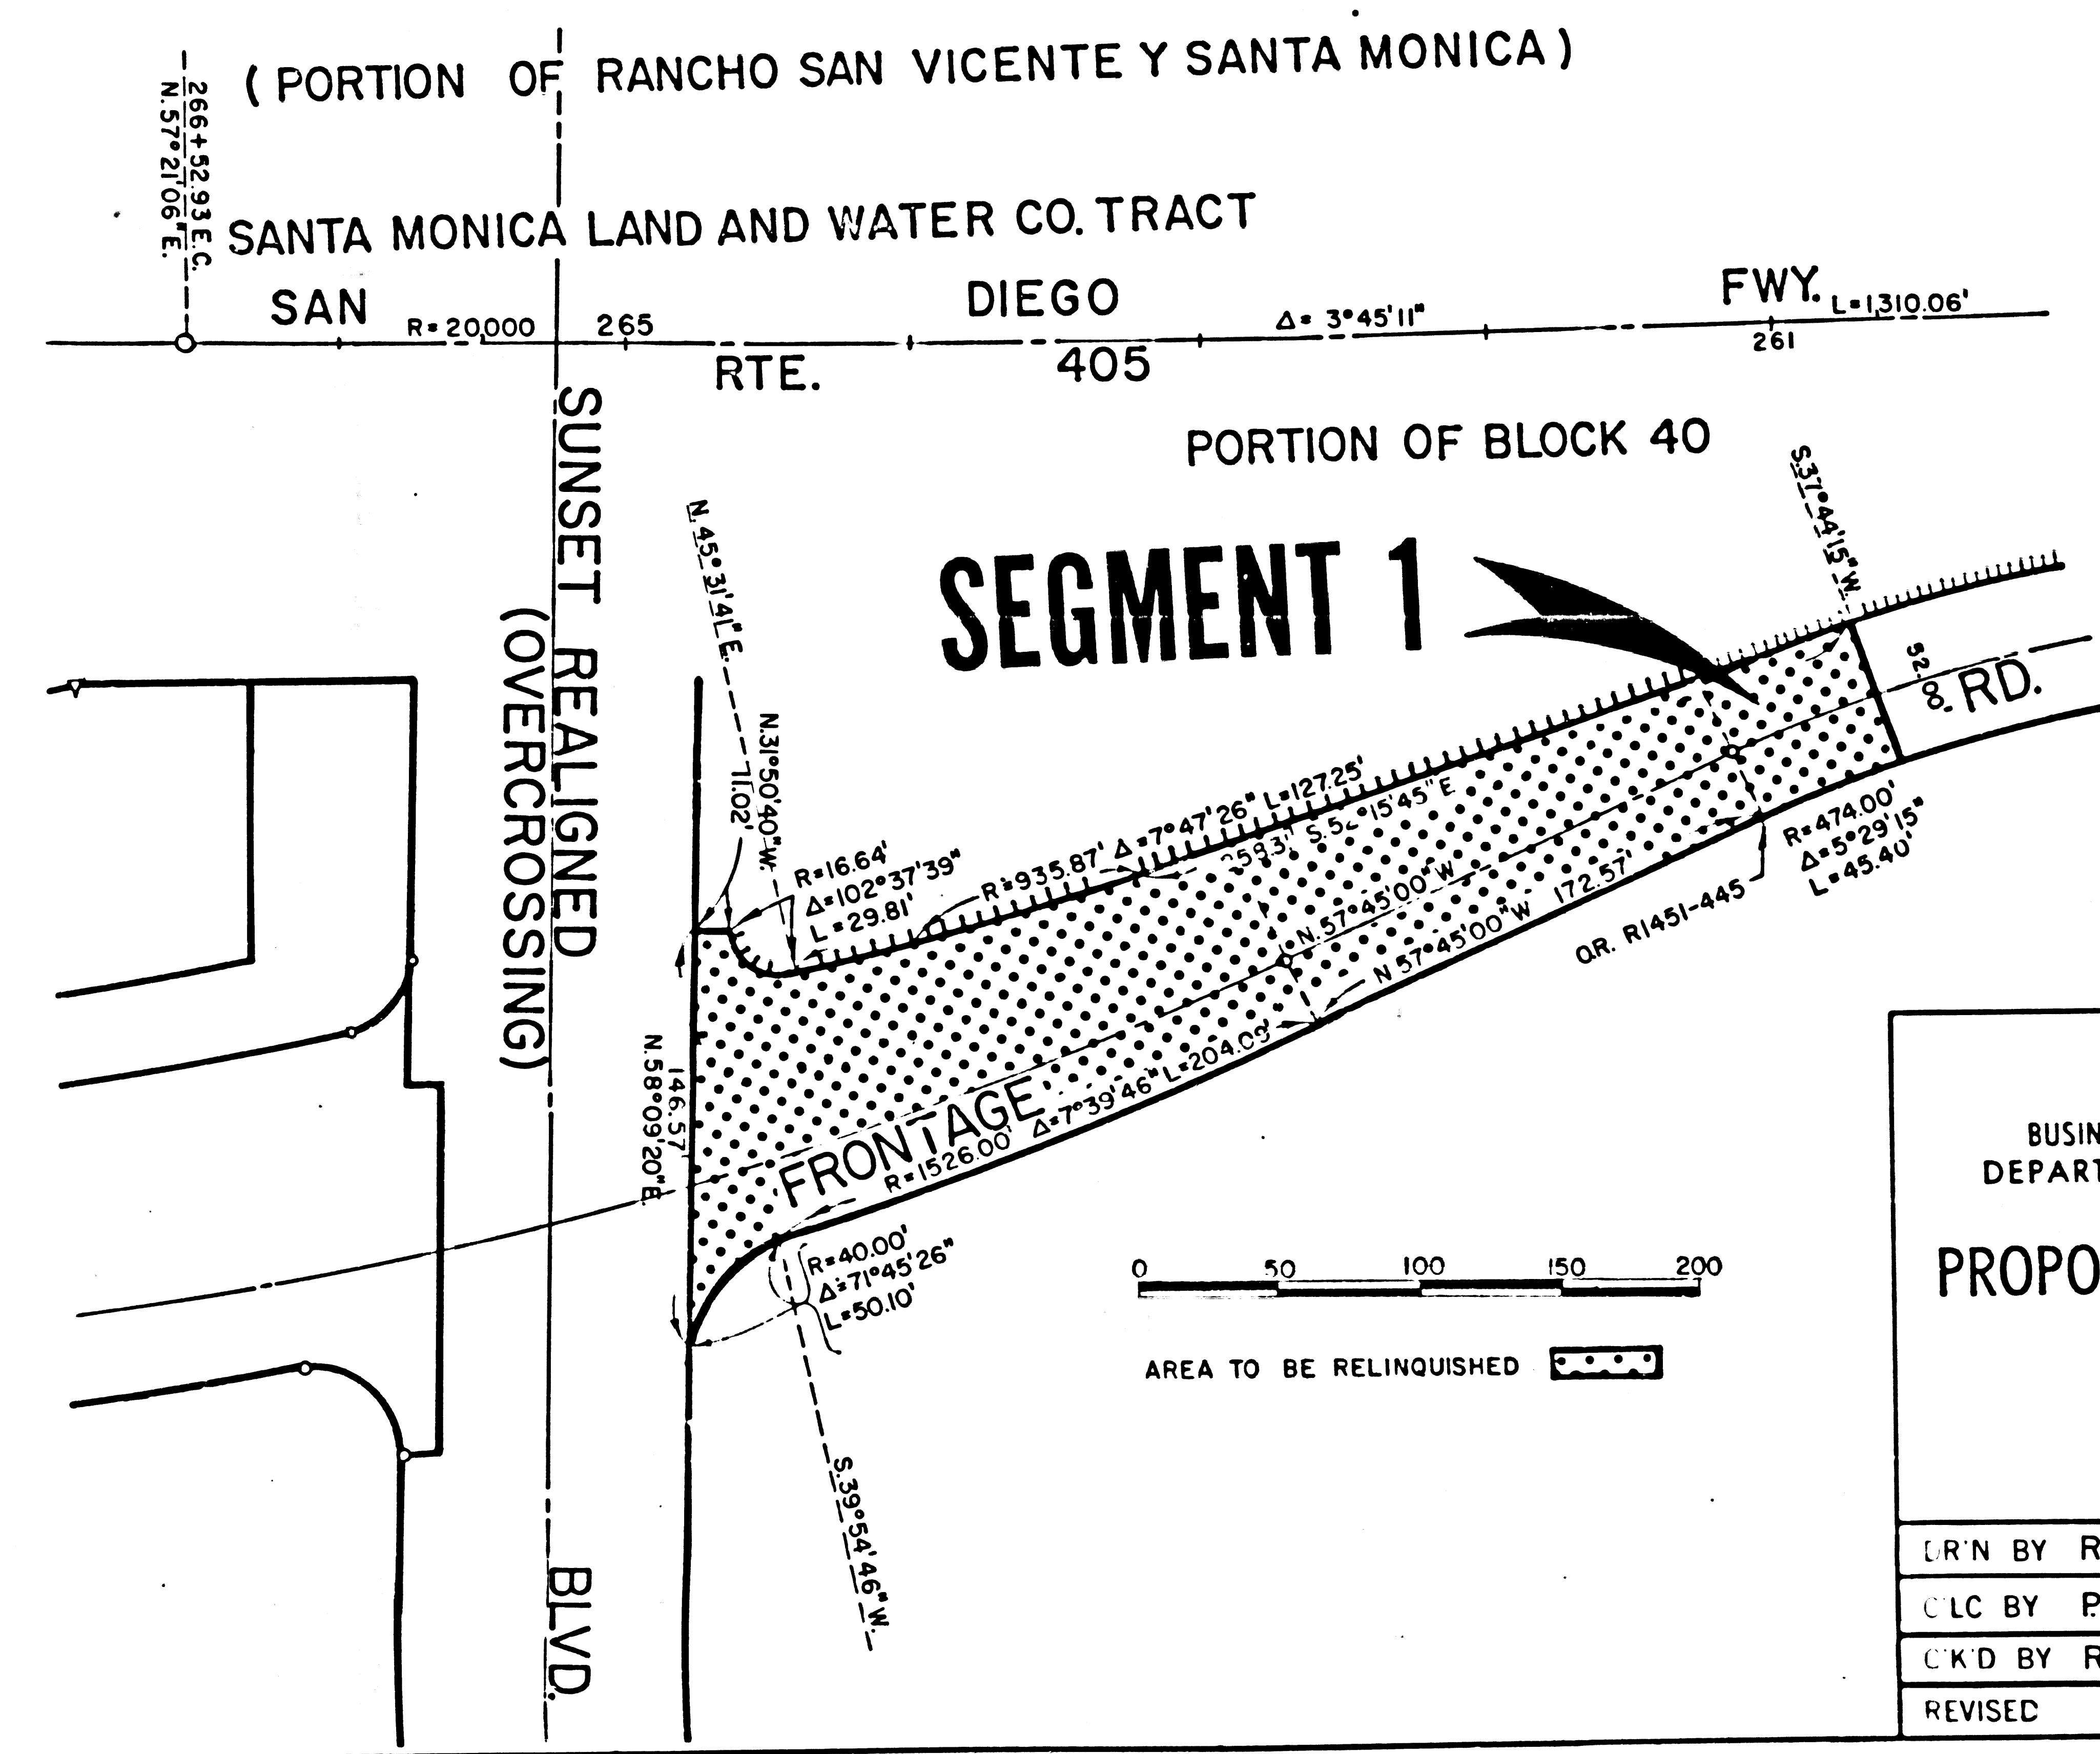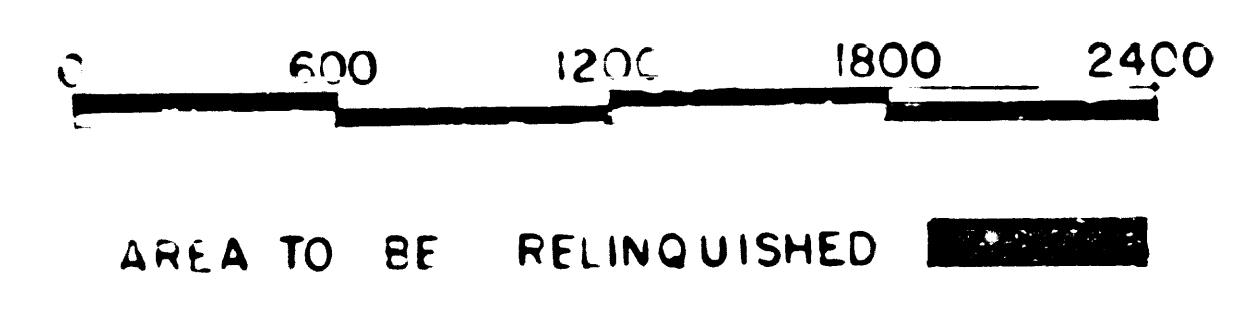

INTERSTATE 14

STATE OF CALIFORNIA
 BUSINESS AND TRANSPORTATION AGENCY
 DEPARTMENT OF TRANSPORTATION

PROPOSED RELINQUISHMENT

DRN BY R.B.	R/W MAP NO. F-1933-3
CLC BY P.C.	CONTRACT NO. 07-190904
CK'D BY R.A.	REL-990
REVISED	