

STATE OF CALIFORNIA
 BUSINESS AND TRANSPORTATION AGENCY
 DEPARTMENT OF TRANSPORTATION

82-51986
 82-511986


FILED
 AT REQUEST OF
 DEPT. OF PUBLIC WORKS
 JUN 04 1982
 31 PAST 1pm
 IN BOOK 17
 AT PAGE 27
 OF STATE HIGHWAY MAPS
 LOS ANGELES COUNTY, CA.
 Registrar Recorder
 W. Clemente
 Deputy

STATE	FEDERAL PROJECT NO.				
CALIF.					
DIST	COUNTY	ROUTE	POST MILES	SHEET NO.	TOTAL SHEETS
07	LA	134	R. 12.5	1	1

Walter J. Kulesch
 RIGHT OF WAY ENGINEERING
 REGISTERED CIVIL ENGINEER NO. 8244
 3-15-82

DATE
 Recorded in the Office
 of the County Recorder
 LOS ANGELES COUNTY
 S.H.M.B. No. Pg.
 DATE

RIGHT OF WAY MAPS OF
 STATE HIGHWAY
 IN THE CITY OF PASADENA ALONG ROUTE 134
 .04 MILES EAST OF LINDA VISTA AVE.

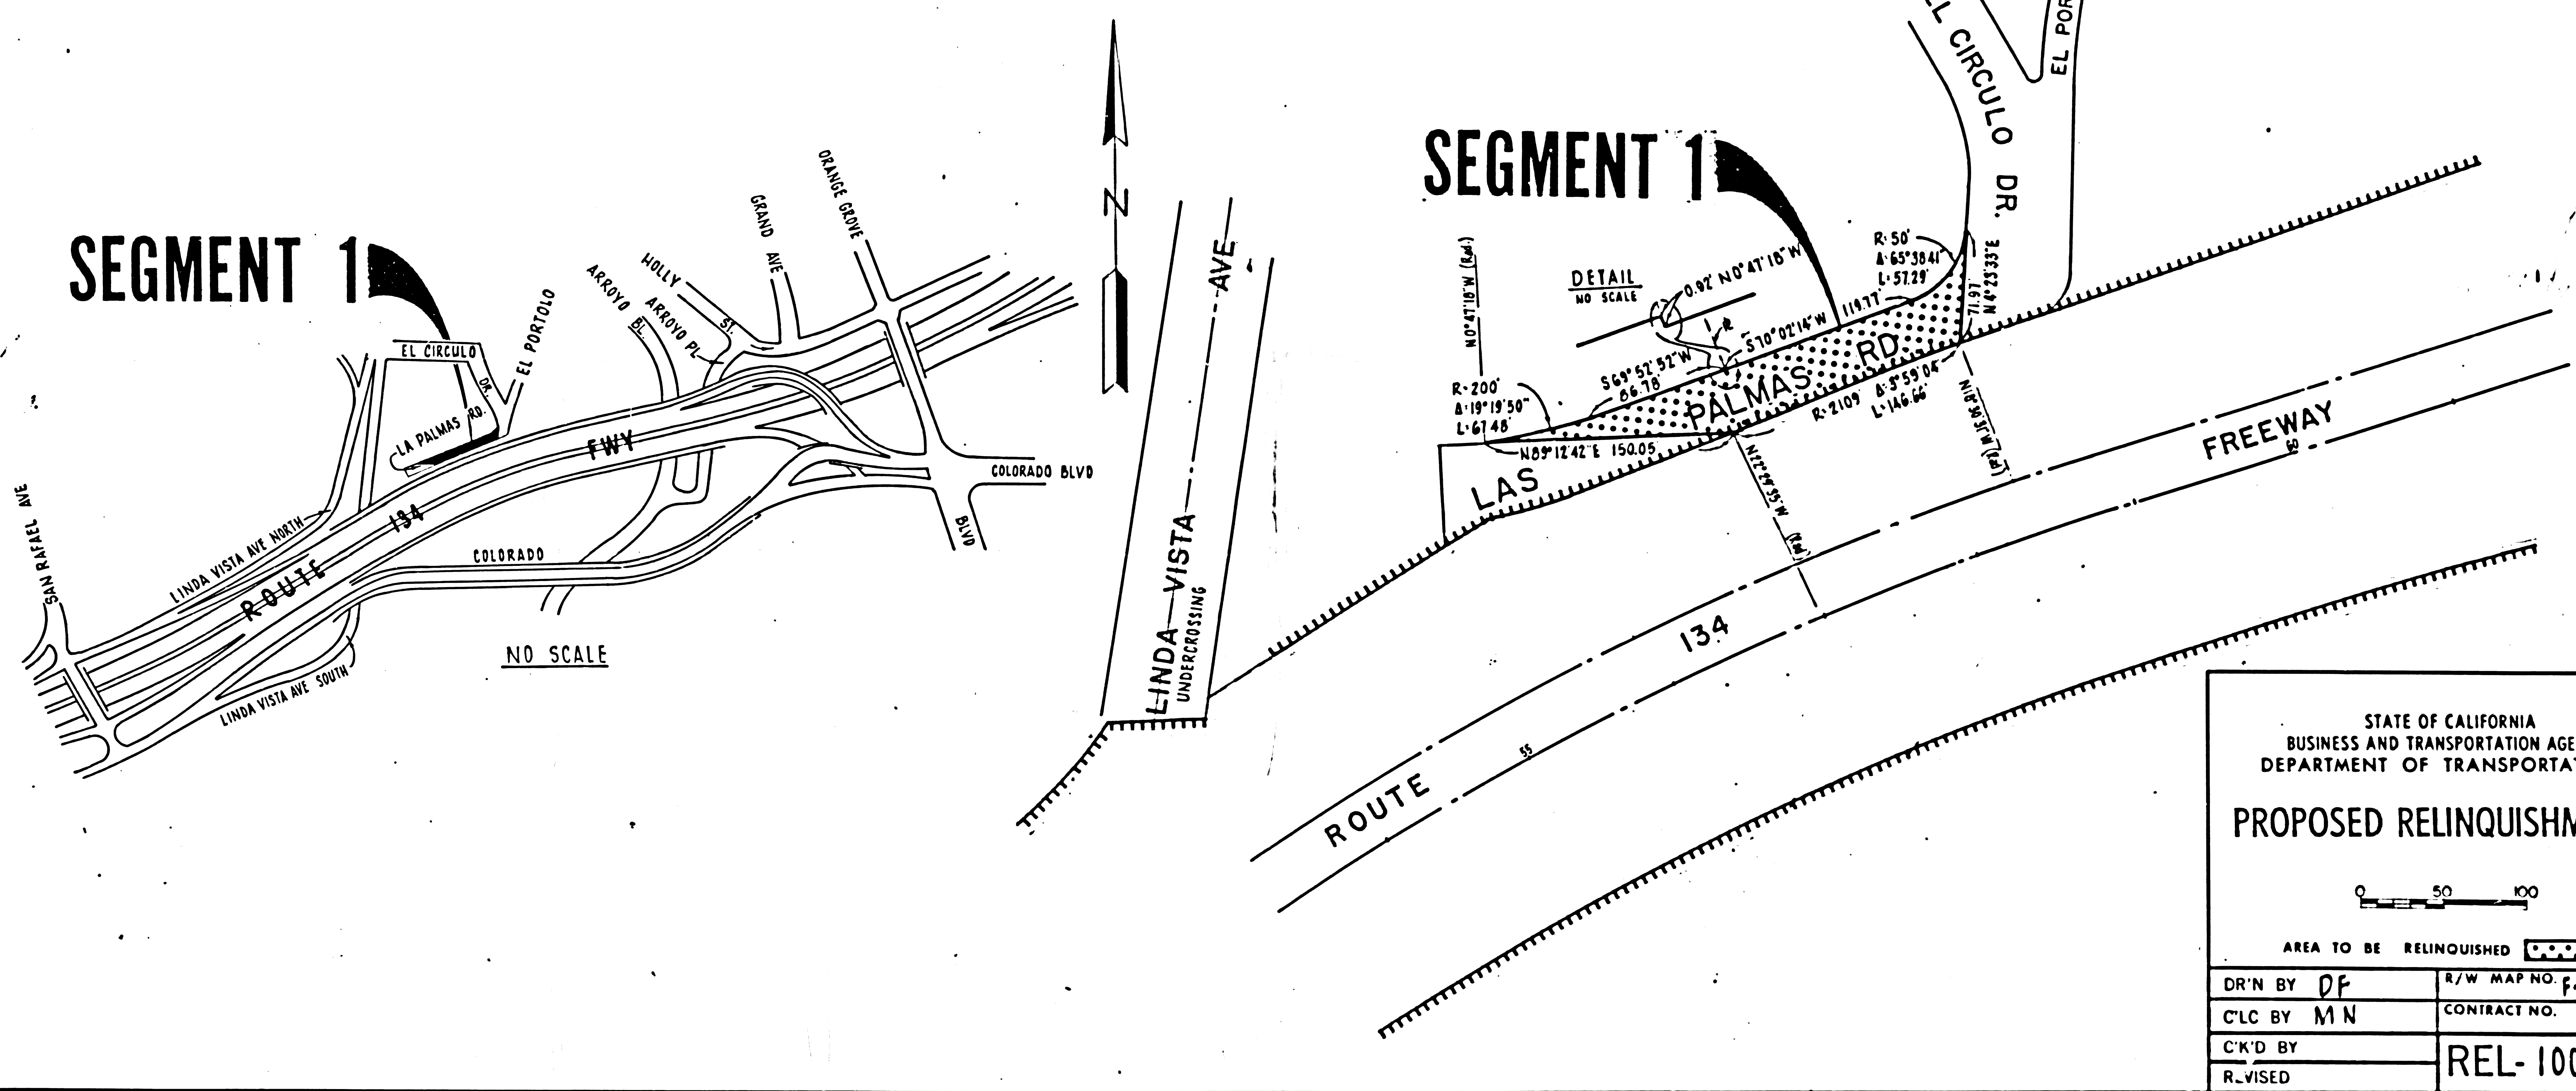

STATE OF CALIFORNIA
 BUSINESS AND TRANSPORTATION AGENCY
 DEPARTMENT OF TRANSPORTATION

PROPOSED RELINQUISHMENT

0 50 100

AREA TO BE RELINQUISHED [Dotted Area]

DR'N BY DF	R/W MAP NO. F-1168-6
C'LC BY MN	CONTRACT NO.
C'K'D BY	REL-1004
R-VISED	