

STATE OF CALIFORNIA
 BUSINESS AND TRANSPORTATION AGENCY
 DEPARTMENT OF TRANSPORTATION

POST MILES	POST MILES	SHEET NO.	TOTAL SHEETS
07	LA 2	18.6	11

FILED
 AT REQUEST OF
 DEPT OF PUBLIC WORKS
 MAR 23 1983
 31 MIN PAST 10 A.M.
 IN BOOK 17
 AT PAGE 41
 OF STATE MAPS
 LOS ANGELES COUNTY, CA
 Registrar Recorder
 P. Lopez

RIGHT OF WAY ENGINEER

REGISTERED CIVIL ENGINEER NO. 14709
 MAR 15 1983

DATE



Recorded in the Office
 of the County Recorder
 LOS ANGELES COUNTY

S.H.M.B. No. Pg.

DATE

RIGHT OF WAY MAPS OF
 STATE HIGHWAY

In the City of Los Angeles along Route 2 Freeway between Broadway and Colorado Blvd.

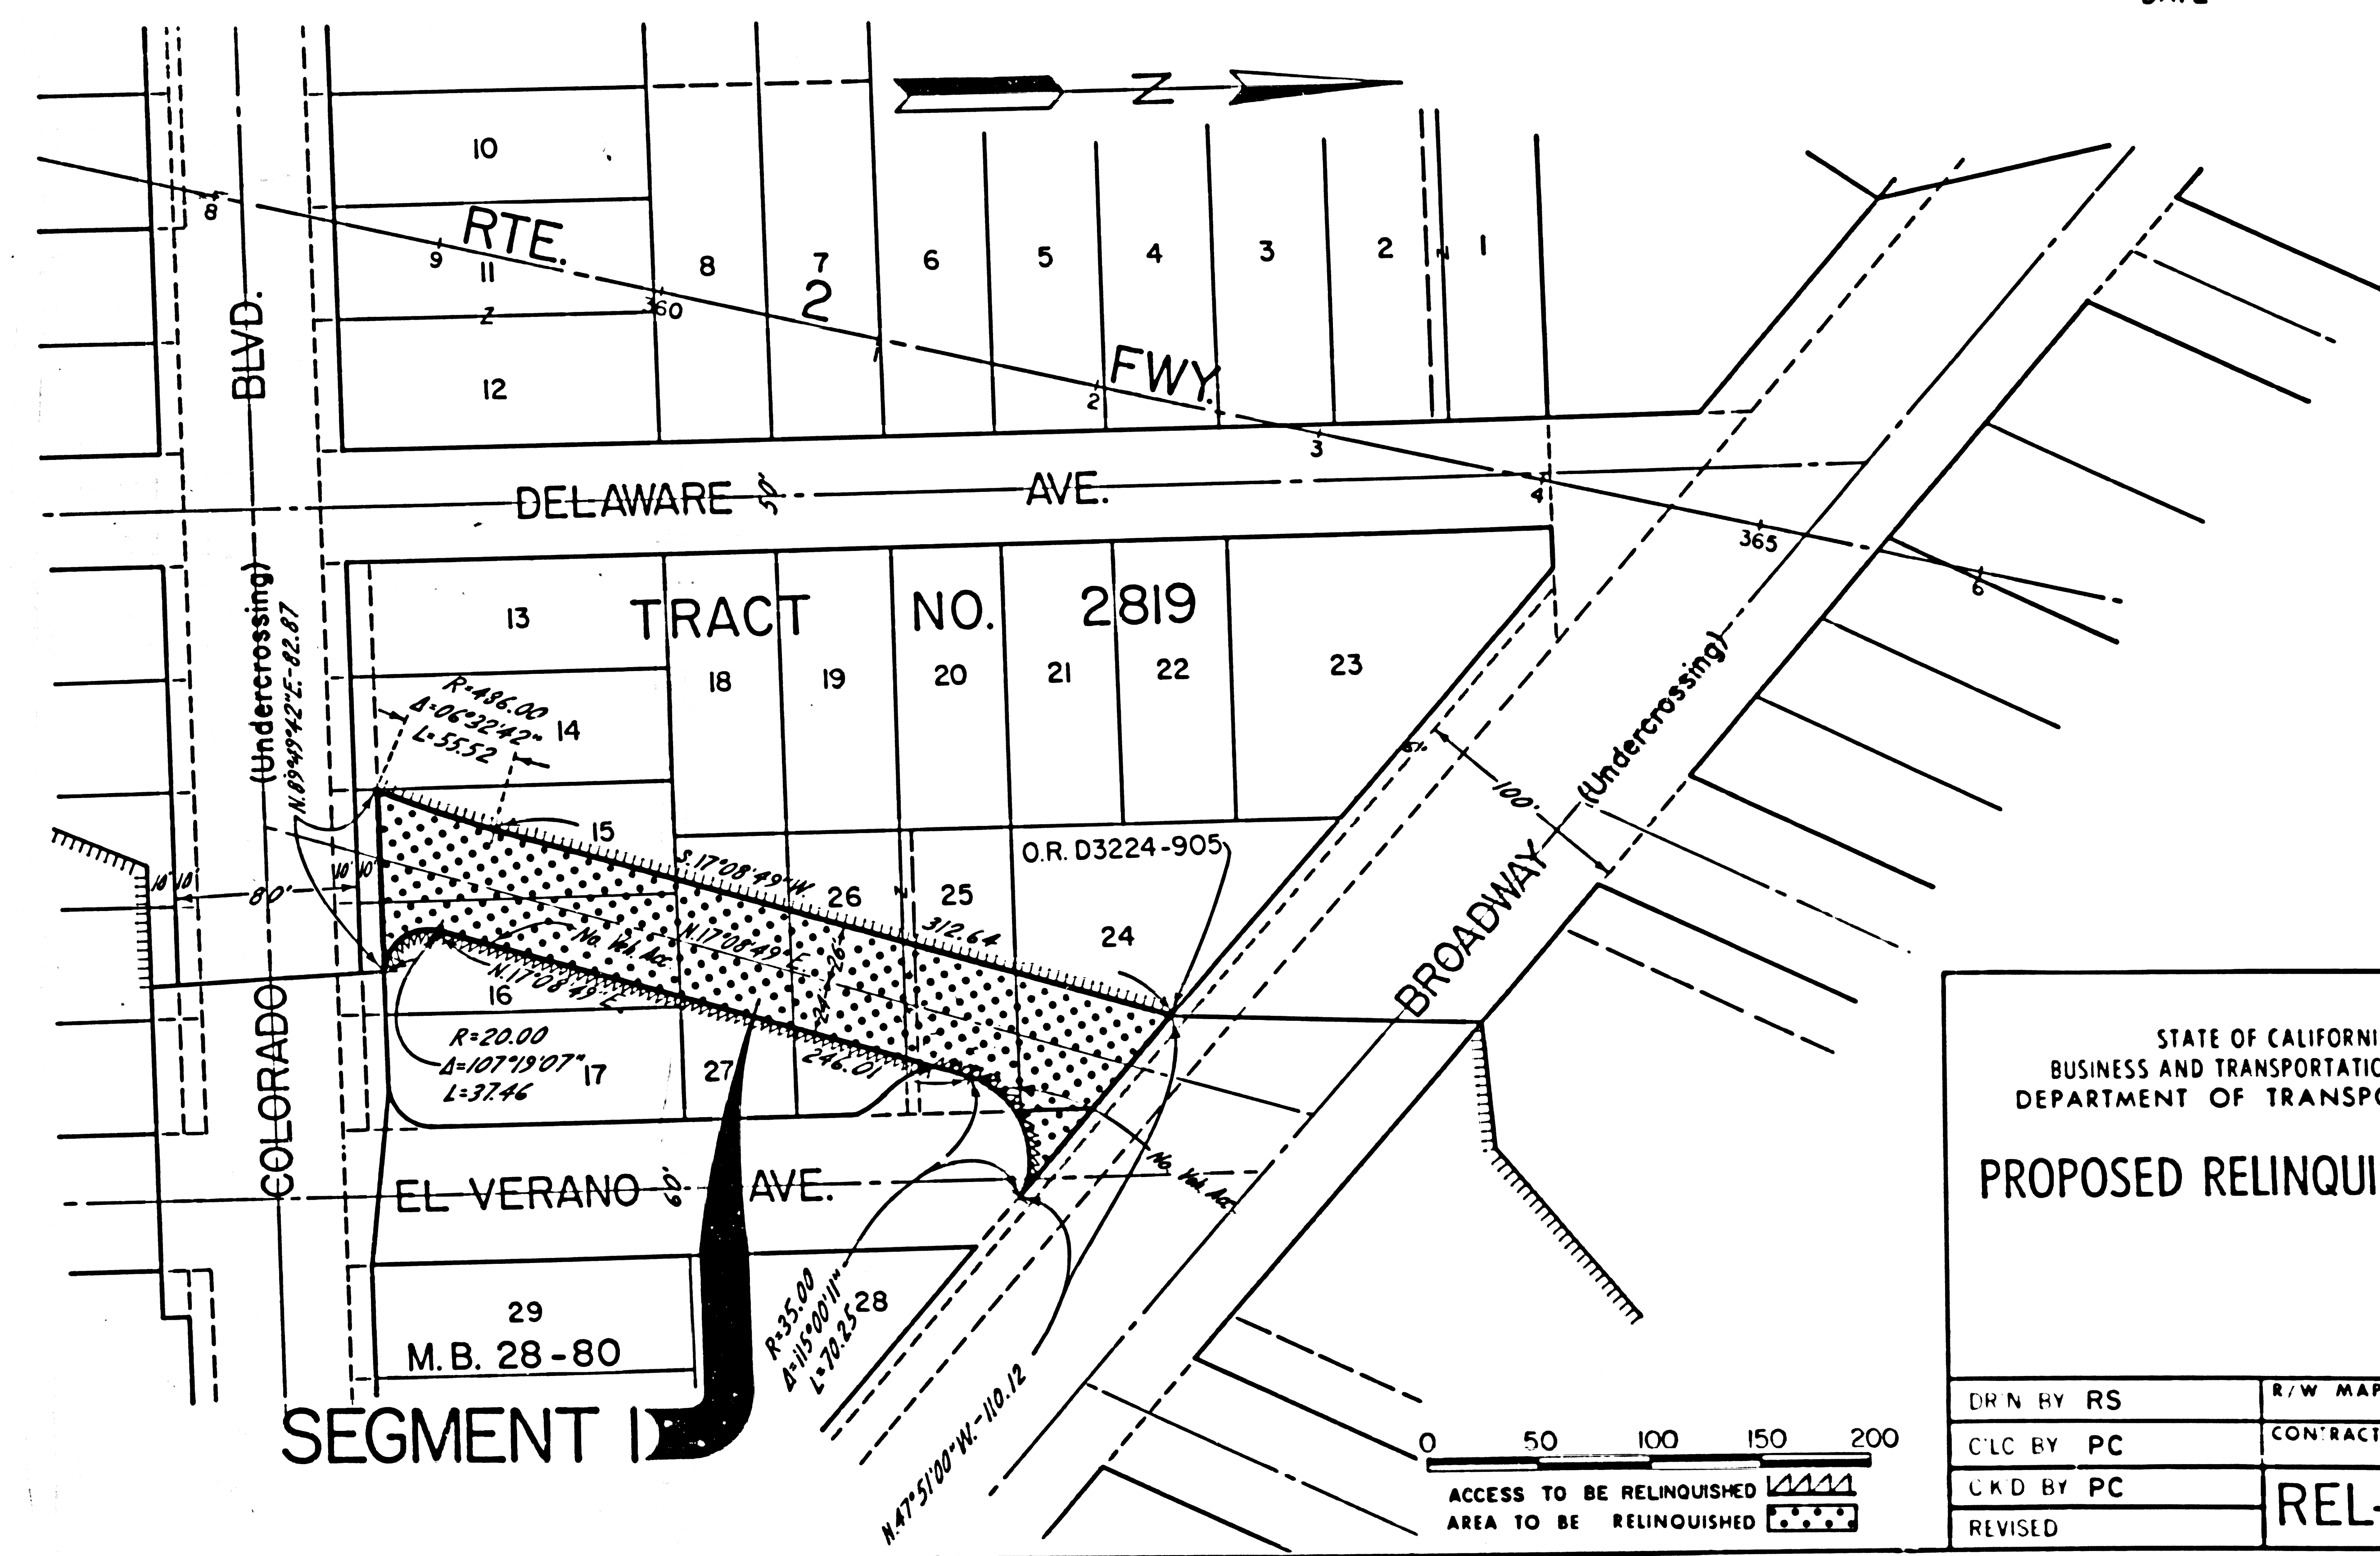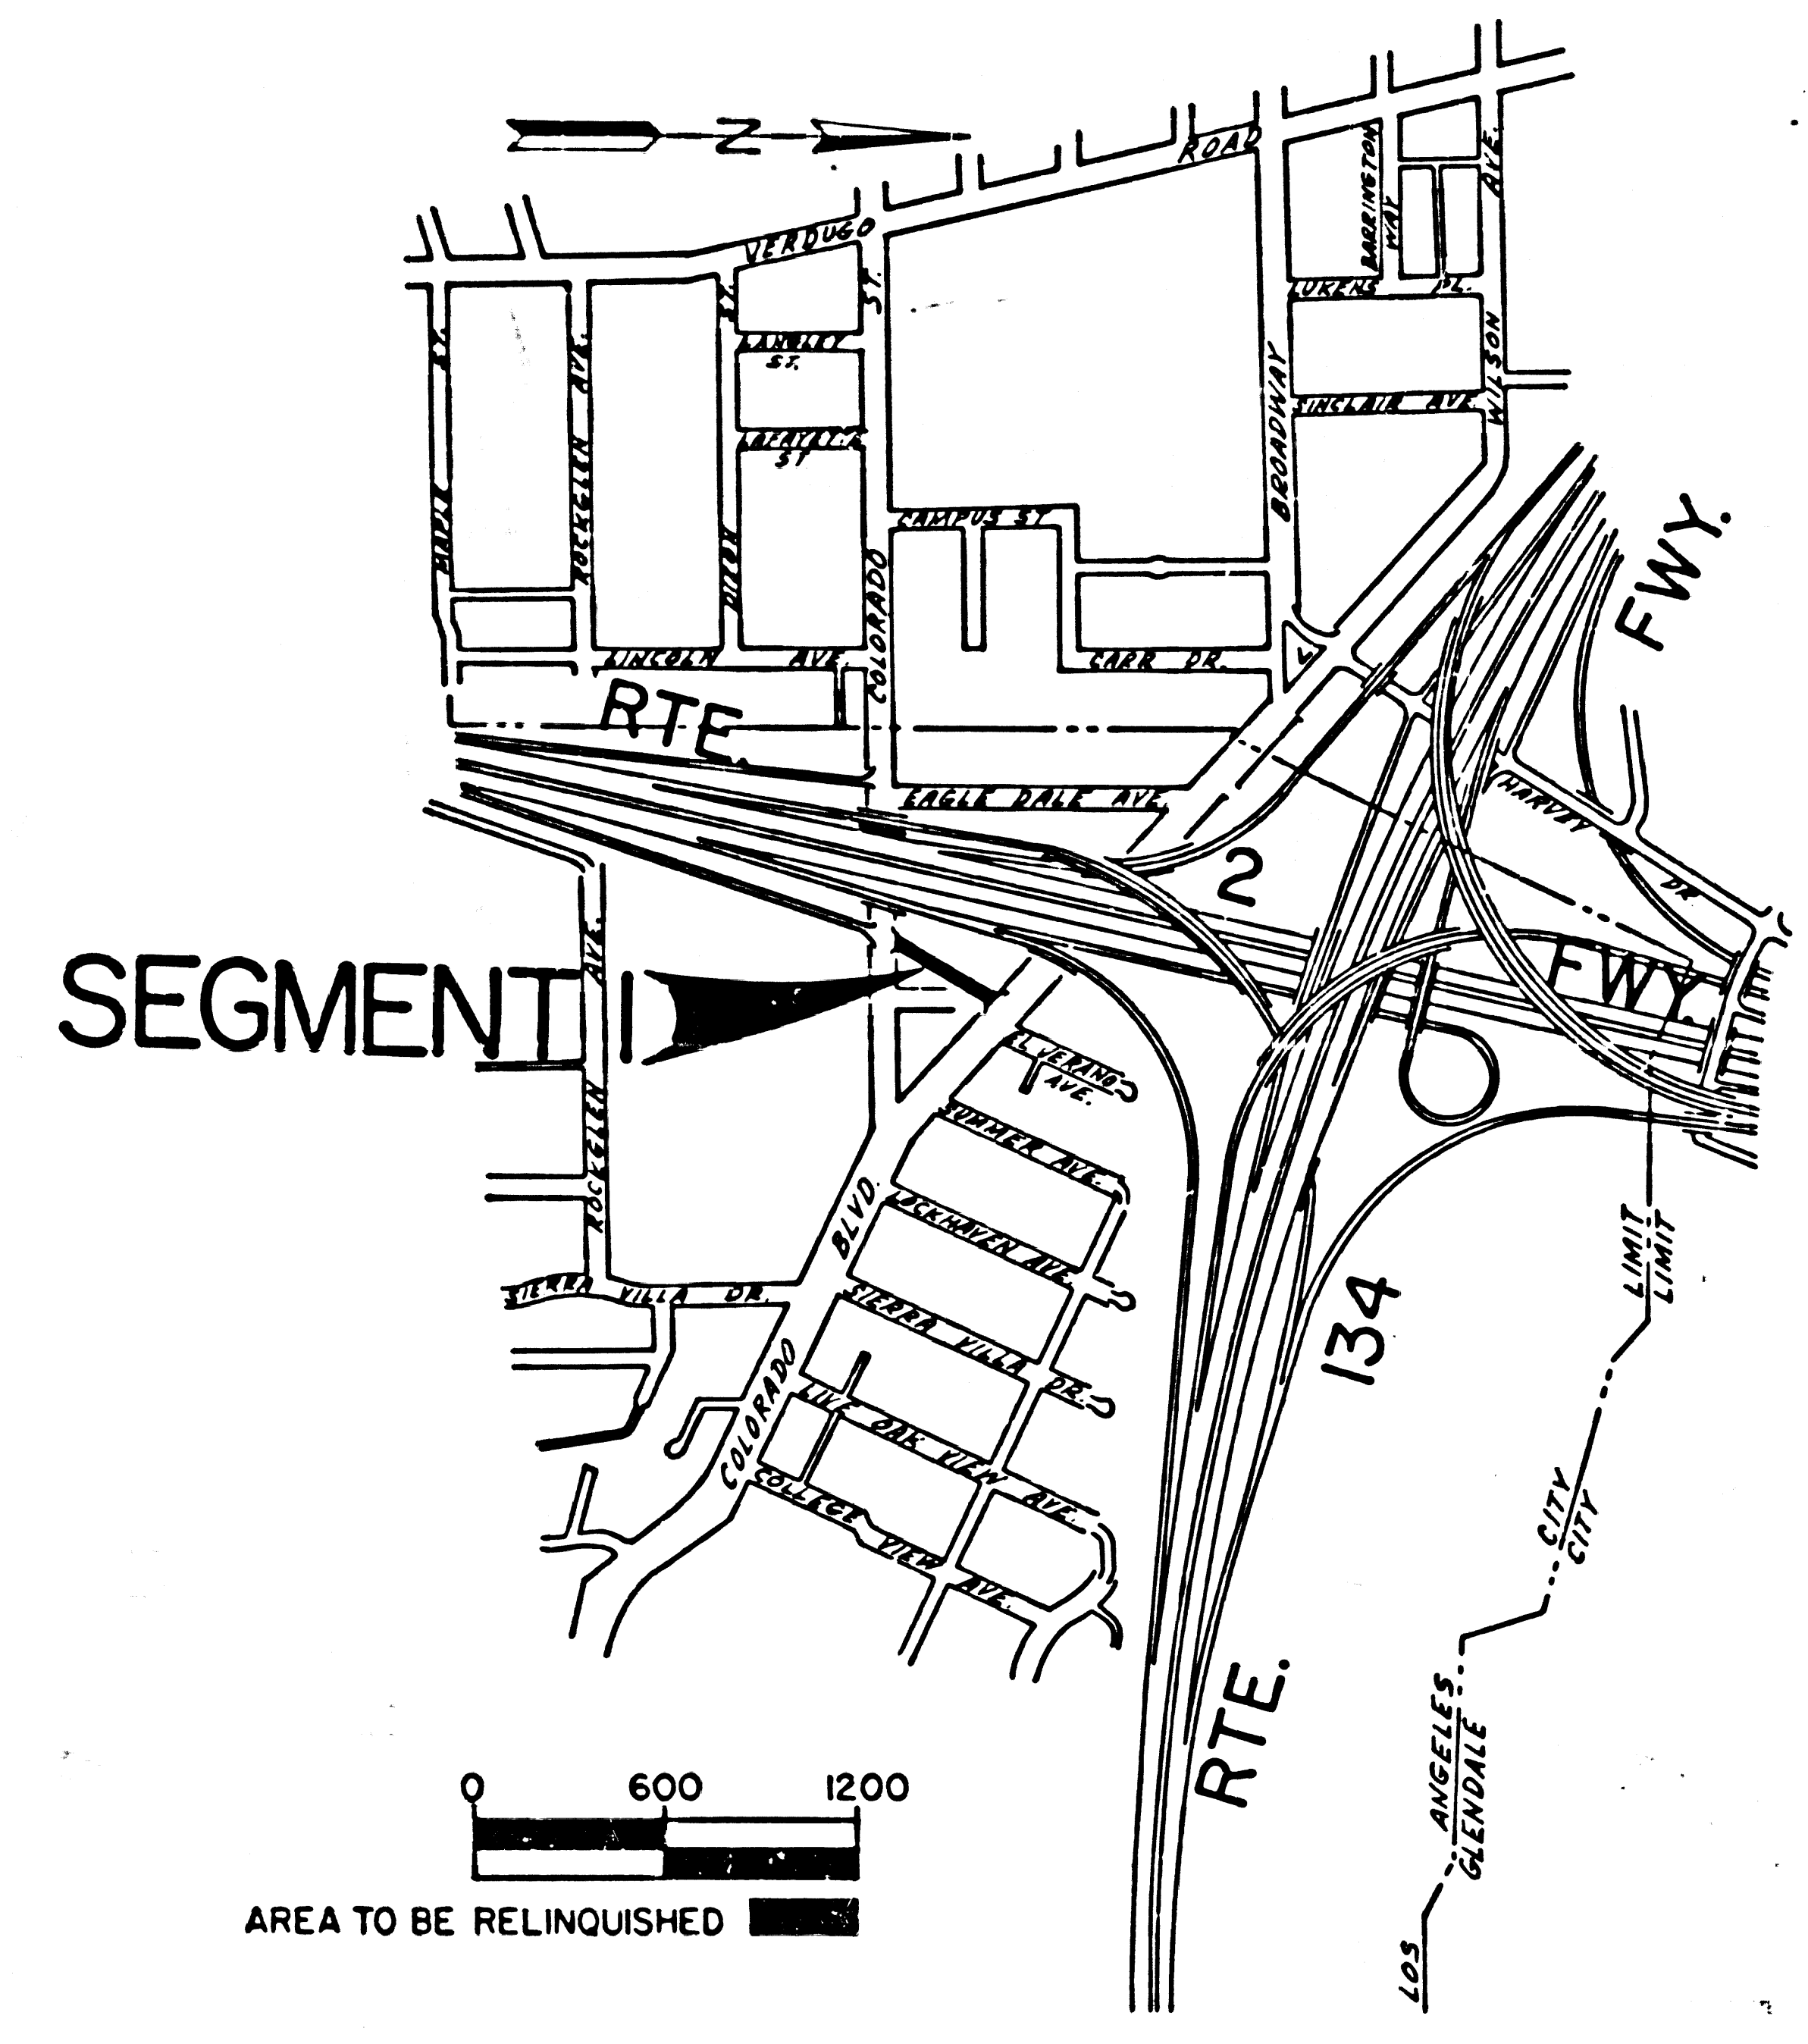

STATE OF CALIFORNIA
 BUSINESS AND TRANSPORTATION AGENCY
 DEPARTMENT OF TRANSPORTATION

PROPOSED RELINQUISHMENT

DRN BY RS	R/W MAP NO F1269-6
C/LC BY PC	CONTRACT NO 07-045314
C/KD BY PC	REL-1063
REVISED	