

SHMB 17-43

WS 34-A-6


STATE OF CALIFORNIA
BUSINESS AND TRANSPORTATION AGENCY
DEPARTMENT OF TRANSPORTATION

07 LA 91 R202/R204 1 2
SENOR ENGINEER
RIGHT OF WAY ENGINEERING
REGISTERED CIVIL ENGINEER NO 18109
6/25/83
DATE

RIGHT OF WAY MAPS OF
STATE HIGHWAY

In The City of Cerritos on 183rd St. and Carmenita Rd.

Recorded in the Office
of the County Recorder
LOS ANGELES COUNTY
SHMB No 17 Pg 43
10-6-83

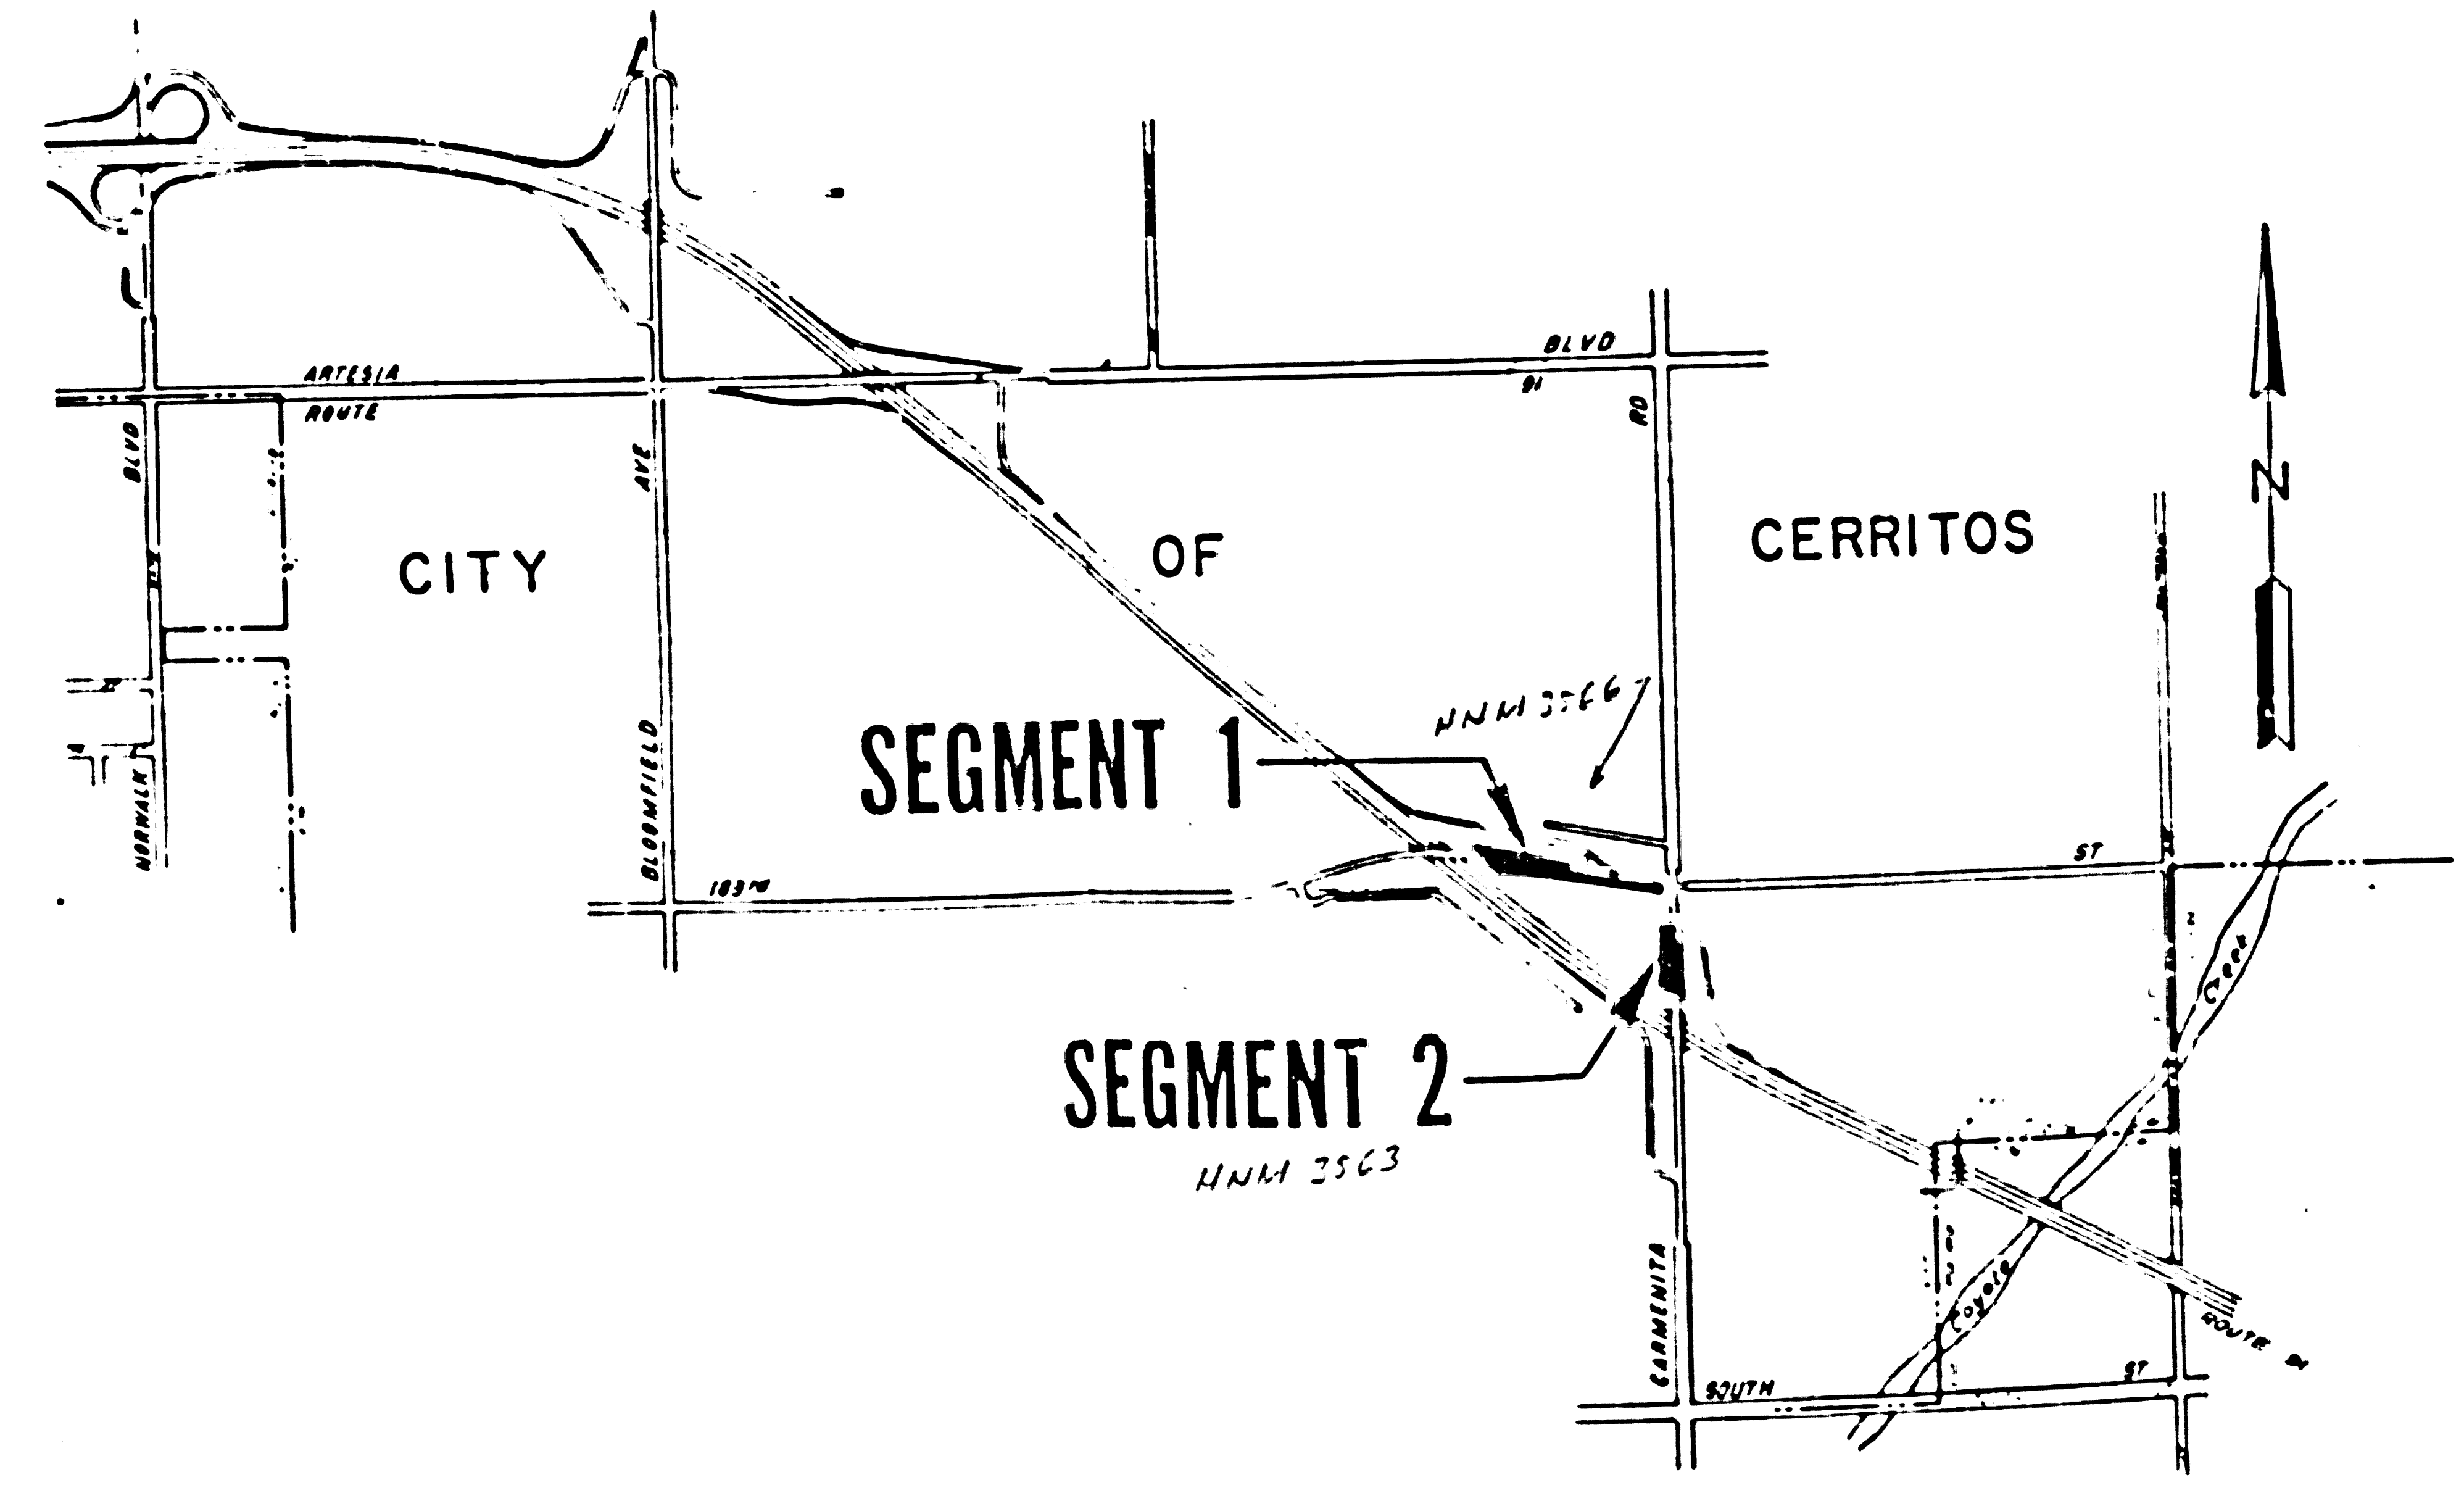

STATE OF CALIFORNIA
BUSINESS AND TRANSPORTATION AGENCY
DEPARTMENT OF TRANSPORTATION
PROPOSED RELINQUISHMENT


0 400 1200 1800 2400

AREA TO BE RELINQUISHED

OWN BY MRC	R/W MAP NO F1097
CALL BY NVT	CONTRACT NO
CREATED BY D.E.	REL-1076
REVISED	

SHMB 17-44

WS 34-A-6

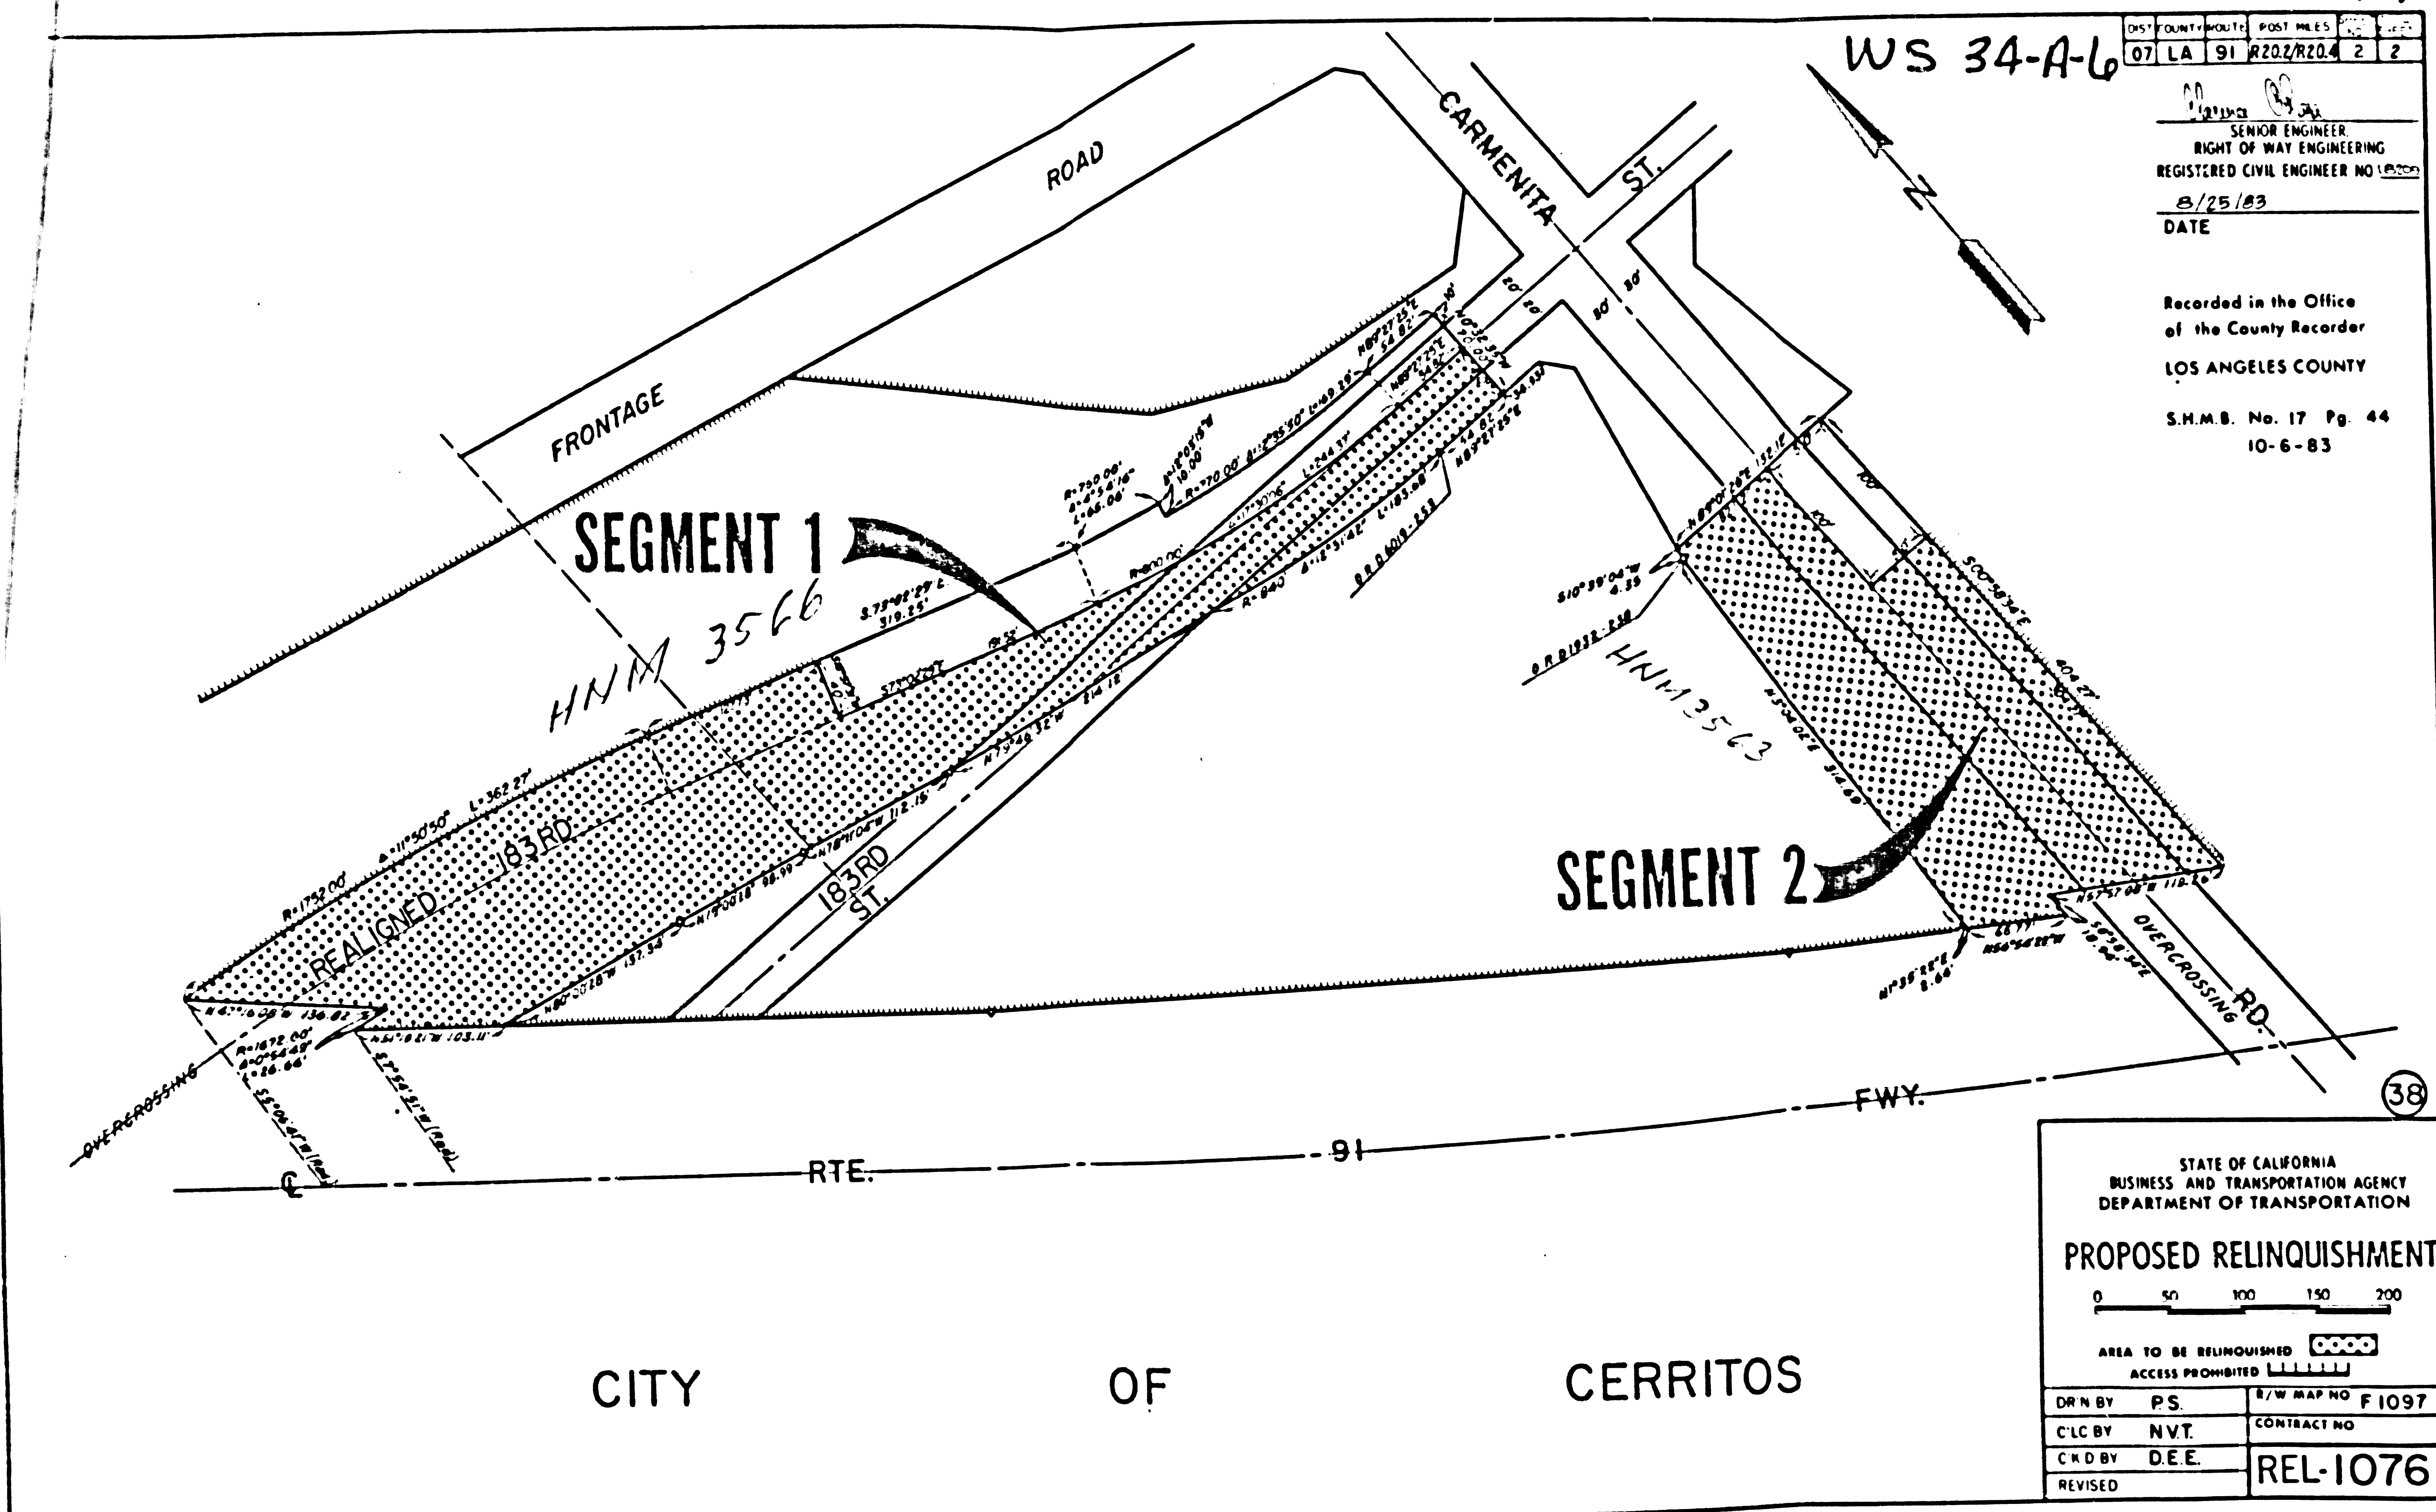

DIST.	COUNTY	ROUTE	POST MILES	POST
07	LA	91	R202/R204	2 2

SENIOR ENGINEER
 RIGHT OF WAY ENGINEERING
 REGISTERED CIVIL ENGINEER NO. 10000
 DATE 8/25/83

Recorded in the Office
of the County Recorder
LOS ANGELES COUNTY

S.H.M.B. No. 17 Pg. 44
10-6-83

STATE OF CALIFORNIA
BUSINESS AND TRANSPORTATION AGENCY
DEPARTMENT OF TRANSPORTATION

PROPOSED RELINQUISHMENT

0 50 100 150 200

AREA TO BE RELINQUISHED [Stippled Pattern]
ACCESS PROHIBITED [Dashed Line Pattern]

DRN BY	PS	R/W MAP NO	F 1097
CLC BY	NVT	CONTRACT NO	
CHKD BY	D.E.		REL-1076
REVISED			

CITY OF CERRITOS