

SHMB 18-1

87-161720


STATE	FEDERAL PROJECT NO.				
CALIF.	F-210-1075/25				
DIST.	COUNTY	ROUTE	POST MILES	SHEET NO.	TOTAL SHEETS
07	LA	210	282/295	1	3

STATE OF CALIFORNIA
 BUSINESS AND TRANSPORTATION AGENCY
 DEPARTMENT OF TRANSPORTATION

RIGHT OF WAY MAPS OF
 STATE HIGHWAY

In The City of Pasadena on (Altadena Drive and Foothill Blvd.)
 Route 210 Hwy. from Colorado Blvd to Rosemead Blvd.

M. N. Velasco
 RIGHT OF WAY ENGINEERING
 REGISTERED CIVIL ENGINEER NO. 12875
 8/22/86
 DATE
 (In compliance with
 Sections 175 & 129 of the
 STREETS & HIGHWAYS Code)
 Recorded in the Office
 of the County Recorder
 LOS ANGELES COUNTY
 S.H.M.B. No. 18 Pg. 1
 Date 11-19-86

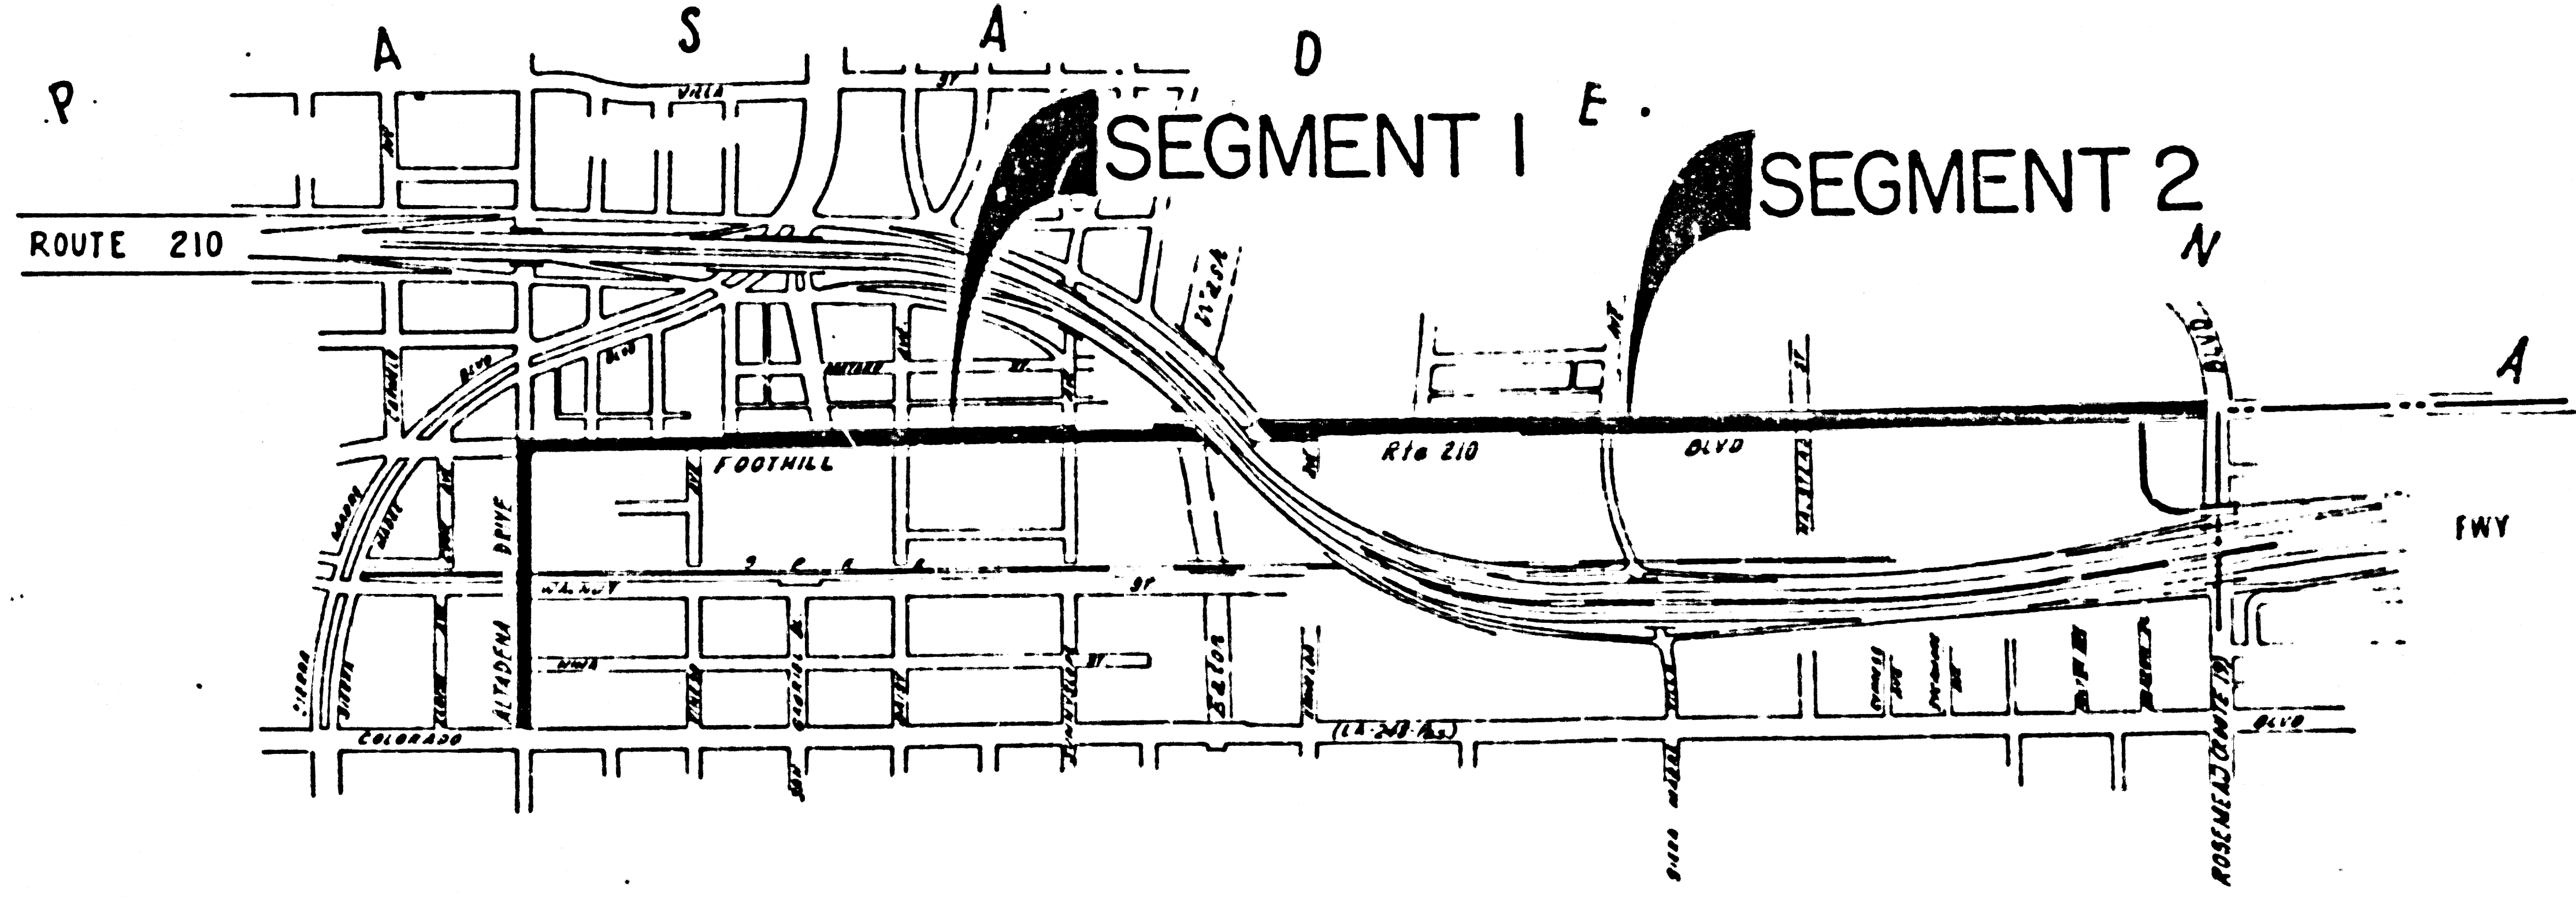

INTERSTATE (31)

STATE OF CALIFORNIA
 BUSINESS AND TRANSPORTATION AGENCY
 DEPARTMENT OF TRANSPORTATION

PROPOSED RELINQUISHMENT

0 600 1200 1800 2400

AREA TO BE RELINQUISHED

DR'N BY DF	R/W MAP NO F-1219-3
C'LC BY JC	CONTRACT NO 01-155024
CR'D BY LS	REVISED 3/86
REVISED 3/86	REL-1003

WS 44-B,C-2

SHMB 18-2


#87-161720

STATE	FEDERAL PROJ. LT. NO.
CALIF.	PA-10-1125125
DIST. COUNTY ROUTE	POST MILES
07 LA 210	209 2 3

M. M. Matson
 SENIOR TRANSPORTATION ENGINEER
 RIGHT OF WAY ENGINEERING
 REGISTERED CIVIL ENGINEER NO. 29226
 8/22/86

DATE
 (In compliance with
 Sections 128 & 129 of the
 STREETS & HIGHWAYS Code)
 Recorded in the Office
 of the County Recorder
 LOS ANGELES COUNTY

S.H.M.B. No. 18 Pg. 2
 Date 11-19-86

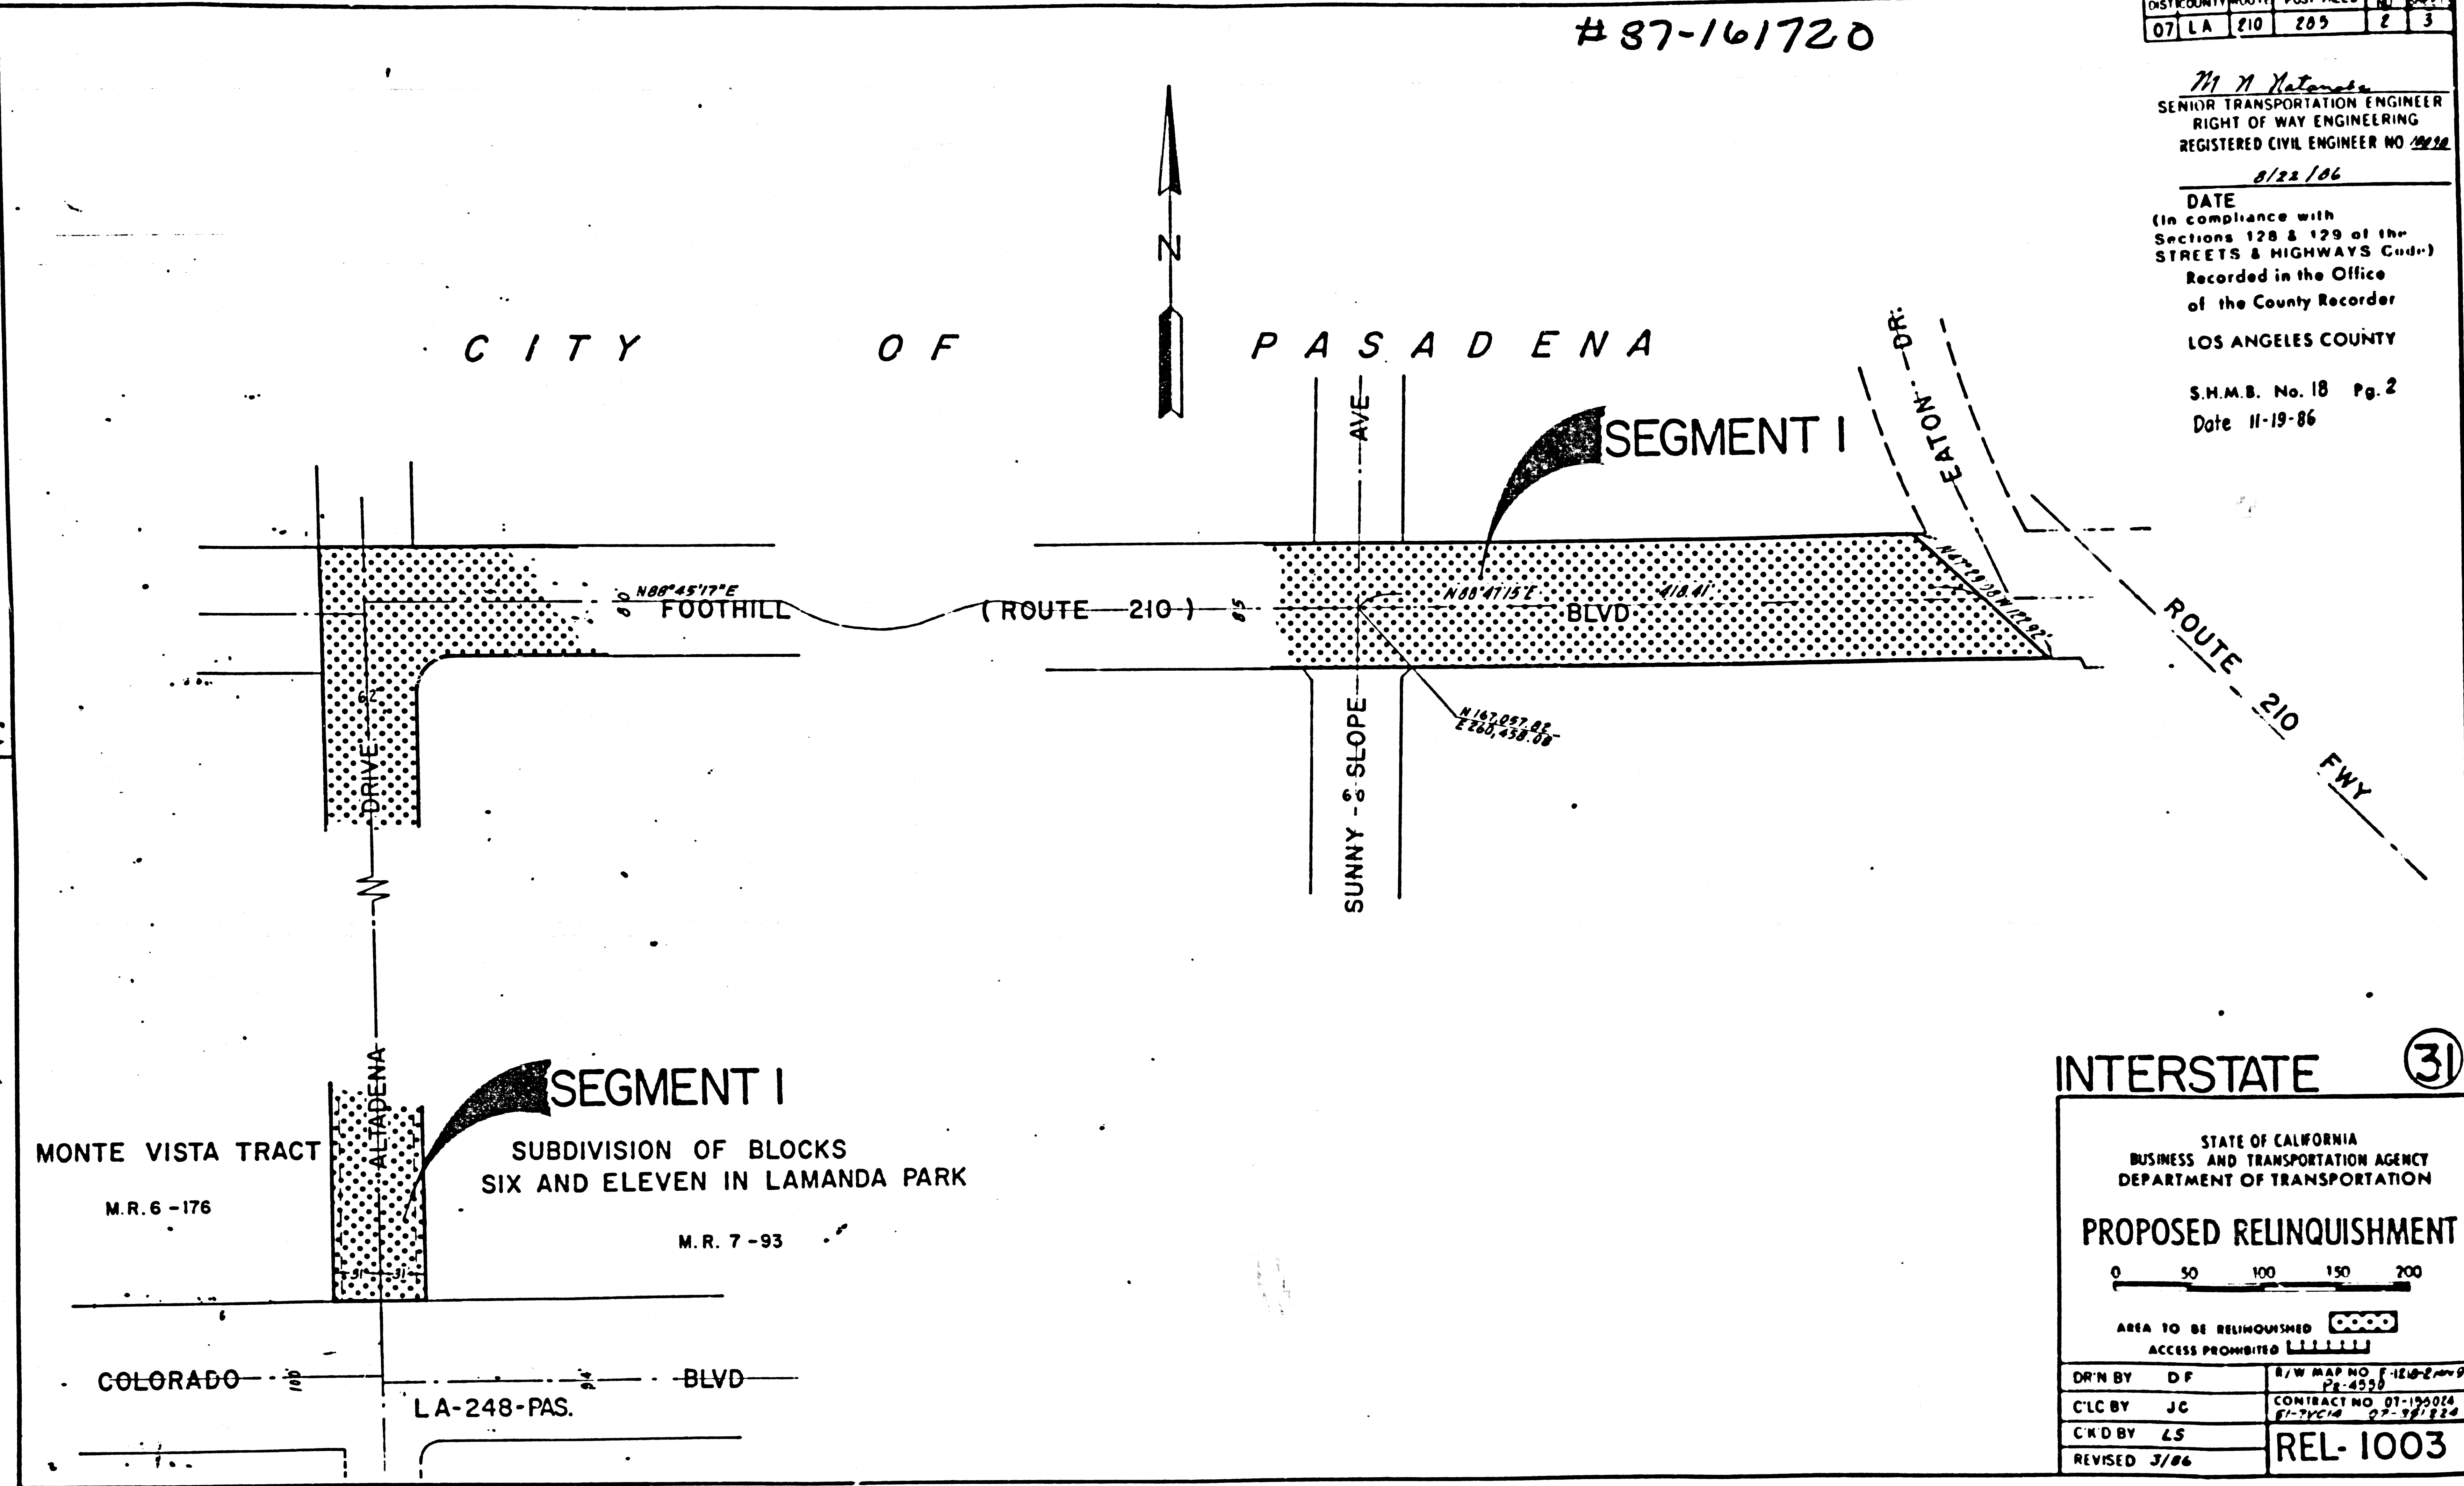

INTERSTATE (3)

STATE OF CALIFORNIA
 BUSINESS AND TRANSPORTATION AGENCY
 DEPARTMENT OF TRANSPORTATION

PROPOSED RELINQUISHMENT

0 50 100 150 200

AREA TO BE RELINQUISHED [Hatched Pattern]

ACCESS PROHIBITED [Dashed Line]

DR'N BY	DF	R/W MAP NO.	F-1810-2-1003
CLC BY	JC	CONTRACT NO.	01-190024
CK'D BY	LS	DATE	11-19-86
REVISED	3/86		

REL-1003

SHMB 18-3



87-161720

STATE	FEDERAL PROJECT NO.		
CALIF.	I-210-177523		
DIST	COUNTY	ROUTE	POST MILES
07	LA	210	294
			3 3

Th H. Heston
 SENIOR TRANSPORTATION ENGINEER
 RIGHT OF WAY ENGINEERING
 REGISTERED CIVIL ENGINEER NO. 10970
 8/22/86

DATE
 (In compliance with
 Sections 128 & 129 of the
 STREETS & HIGHWAYS Code)
 Recorded in the Office
 of the County Recorder
 LOS ANGELES COUNTY
 S.H.M.B. No. 18 Pg. 3
 Date 11-19-86

CITY OF PASADENA

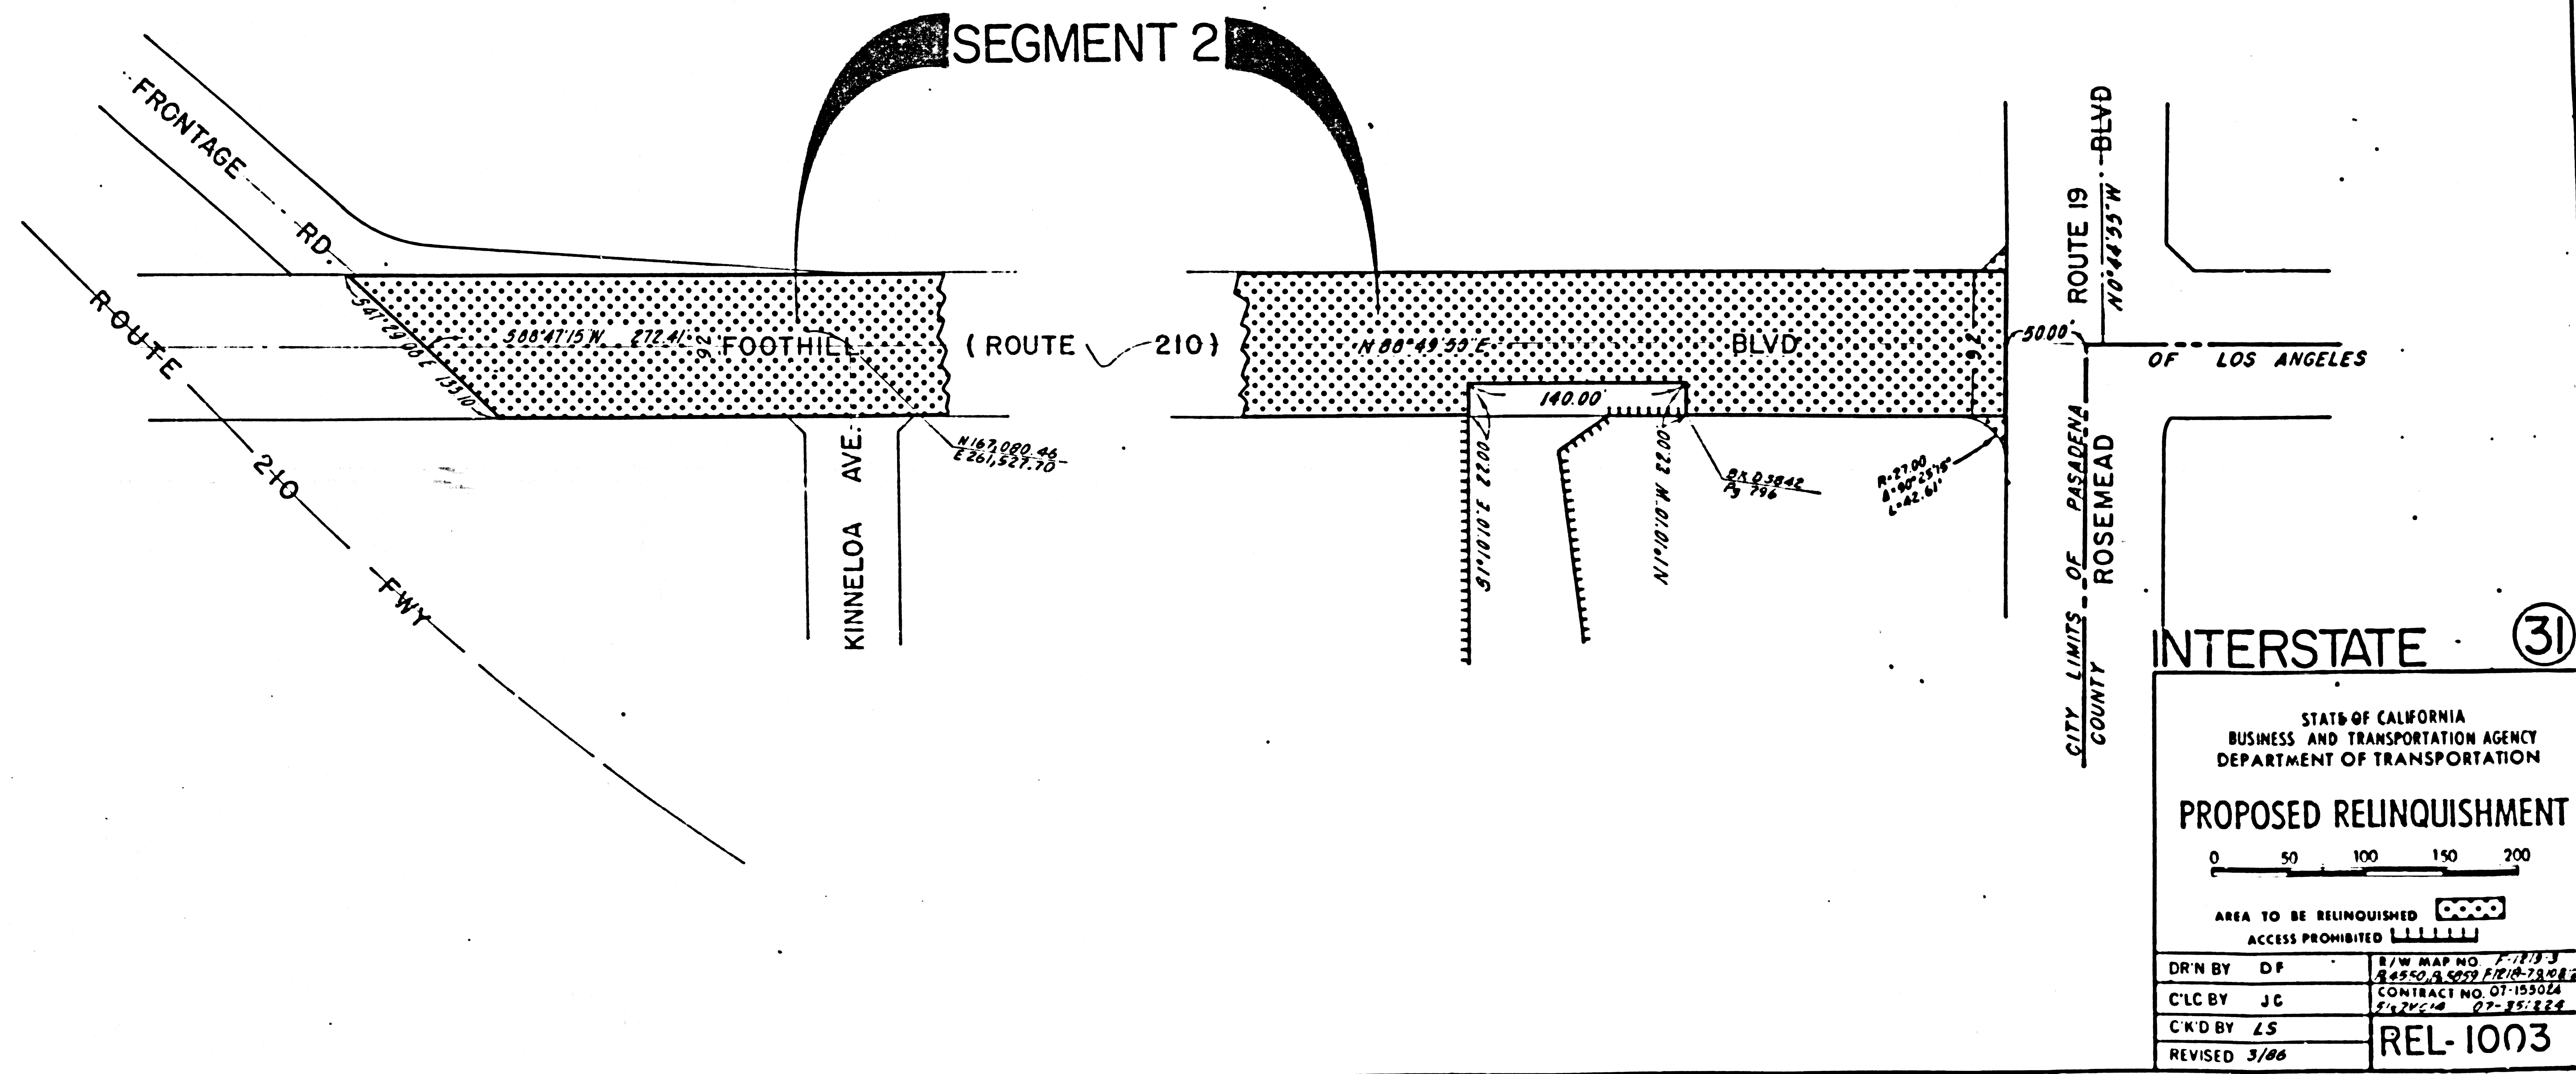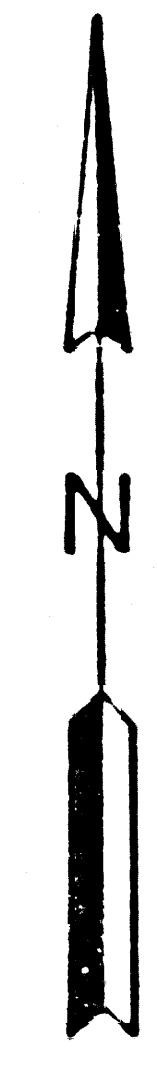

INTERSTATE (31)

STATE OF CALIFORNIA
 BUSINESS AND TRANSPORTATION AGENCY
 DEPARTMENT OF TRANSPORTATION

PROPOSED RELINQUISHMENT

0 50 100 150 200

AREA TO BE RELINQUISHED [Hatched Box]
 ACCESS PROHIBITED [Dashed Box]

DR'N BY	DF	R/W MAP NO.	F-119-3
C'LC BY	JC	DATE	8-25-86
C'K'D BY	LS	CONTRACT NO.	07-153014
REVISED	3/86		

REL-1003