

STATE OF CALIFORNIA  
 BUSINESS AND TRANSPORTATION AGENCY  
 DEPARTMENT OF TRANSPORTATION

SHMB 19-14  
 94-1492171



COUNTY	ROUTE	POST MILE	SECTION	QUARTER	AREA
07 LA	105	15.2/18.5	1	1	

APPROVAL DATE: 9-93

PROF. J. A. [Signature]  
 DISTRICT ENGINEER  
 PROFESSIONAL LAND SURVEYOR

RIGHT OF WAY MAPS OF  
 STATE HIGHWAY  
 In The City of Downey, Along Firestone Blvd, From The  
 Easterly City Limits of The City of South Gate To The  
 San Gabriel River, At The West'y City Limits of The City of Norwalk.

In compliance with  
 Sections 128 & 129 of the  
 STREET & HIGHWAYS CODE  
 Recorded in the Office  
 of the County Recorder  
 City of Downey.  
 S. H. M. B. No. 99 Pg. 14  
 Date 9-10-93

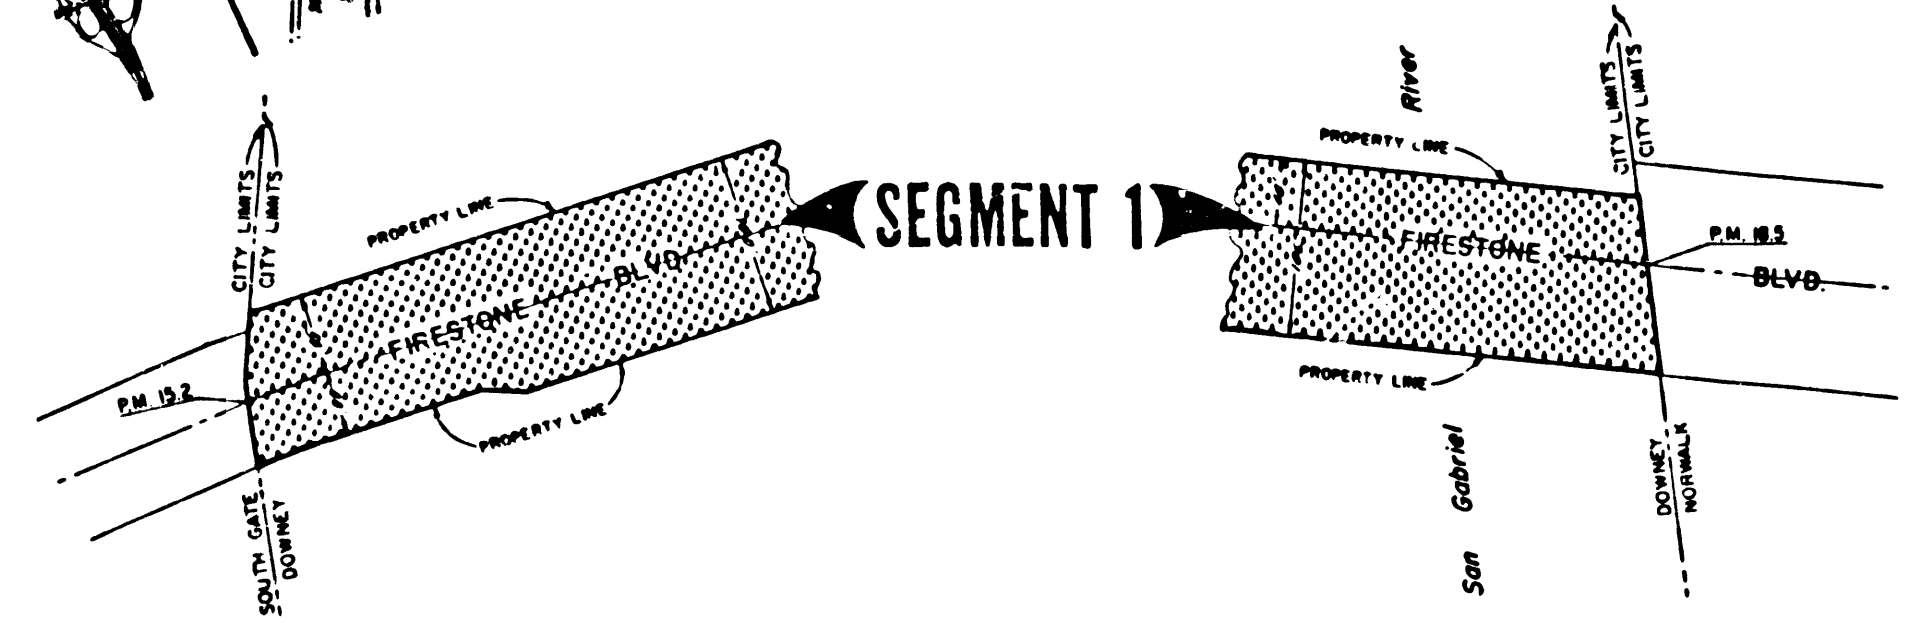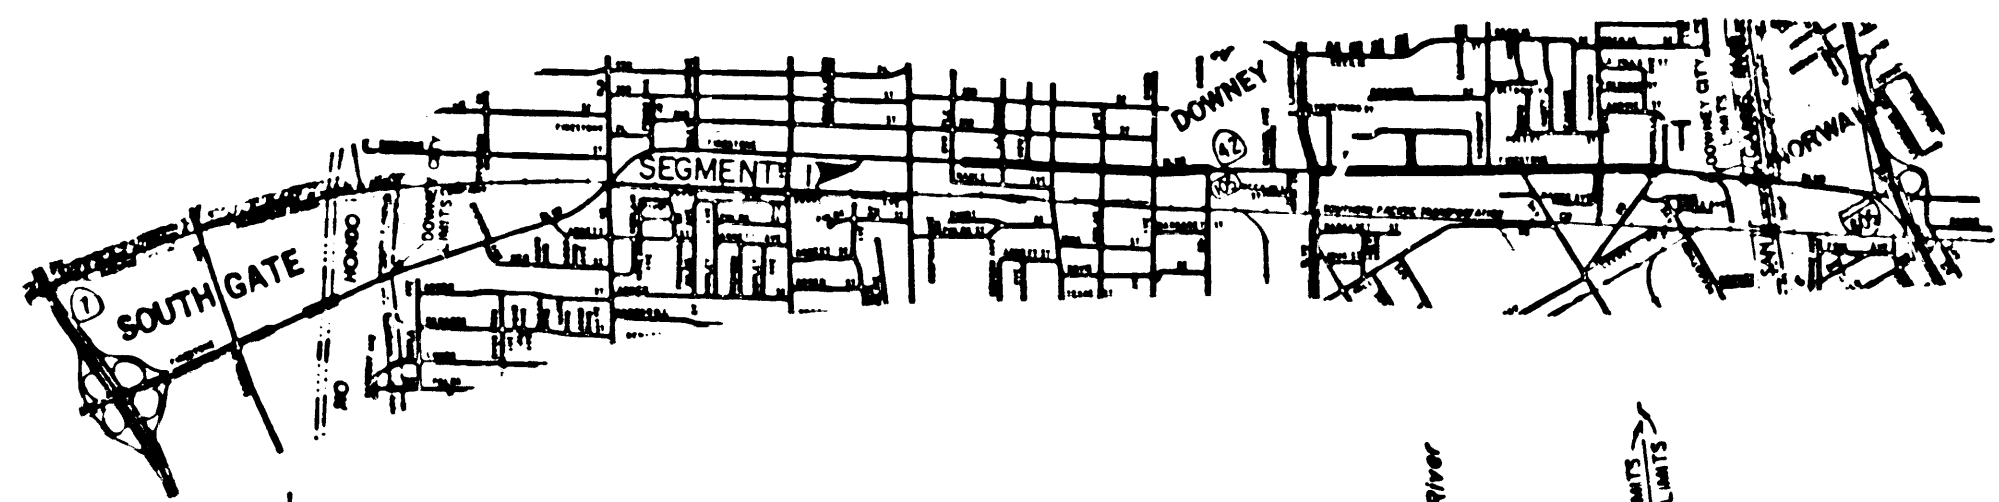

STATE OF CALIFORNIA  
 BUSINESS AND TRANSPORTATION AGENCY  
 DEPARTMENT OF TRANSPORTATION

**PROPOSED RELINQUISHMENT**

AREA TO BE RELINQUISHED

0 50 100 150 200

DRN BY R.S. [Signature]  
 C/LC BY [Signature]  
 C/R'D BY A.E.  
 REVISED

REL-1176B

W.S. 32-D-1